



Floor (Bot): 1064.823'
Overall Height: 4.792'
Slack: 0.42"


Structure Total: 5700 lb

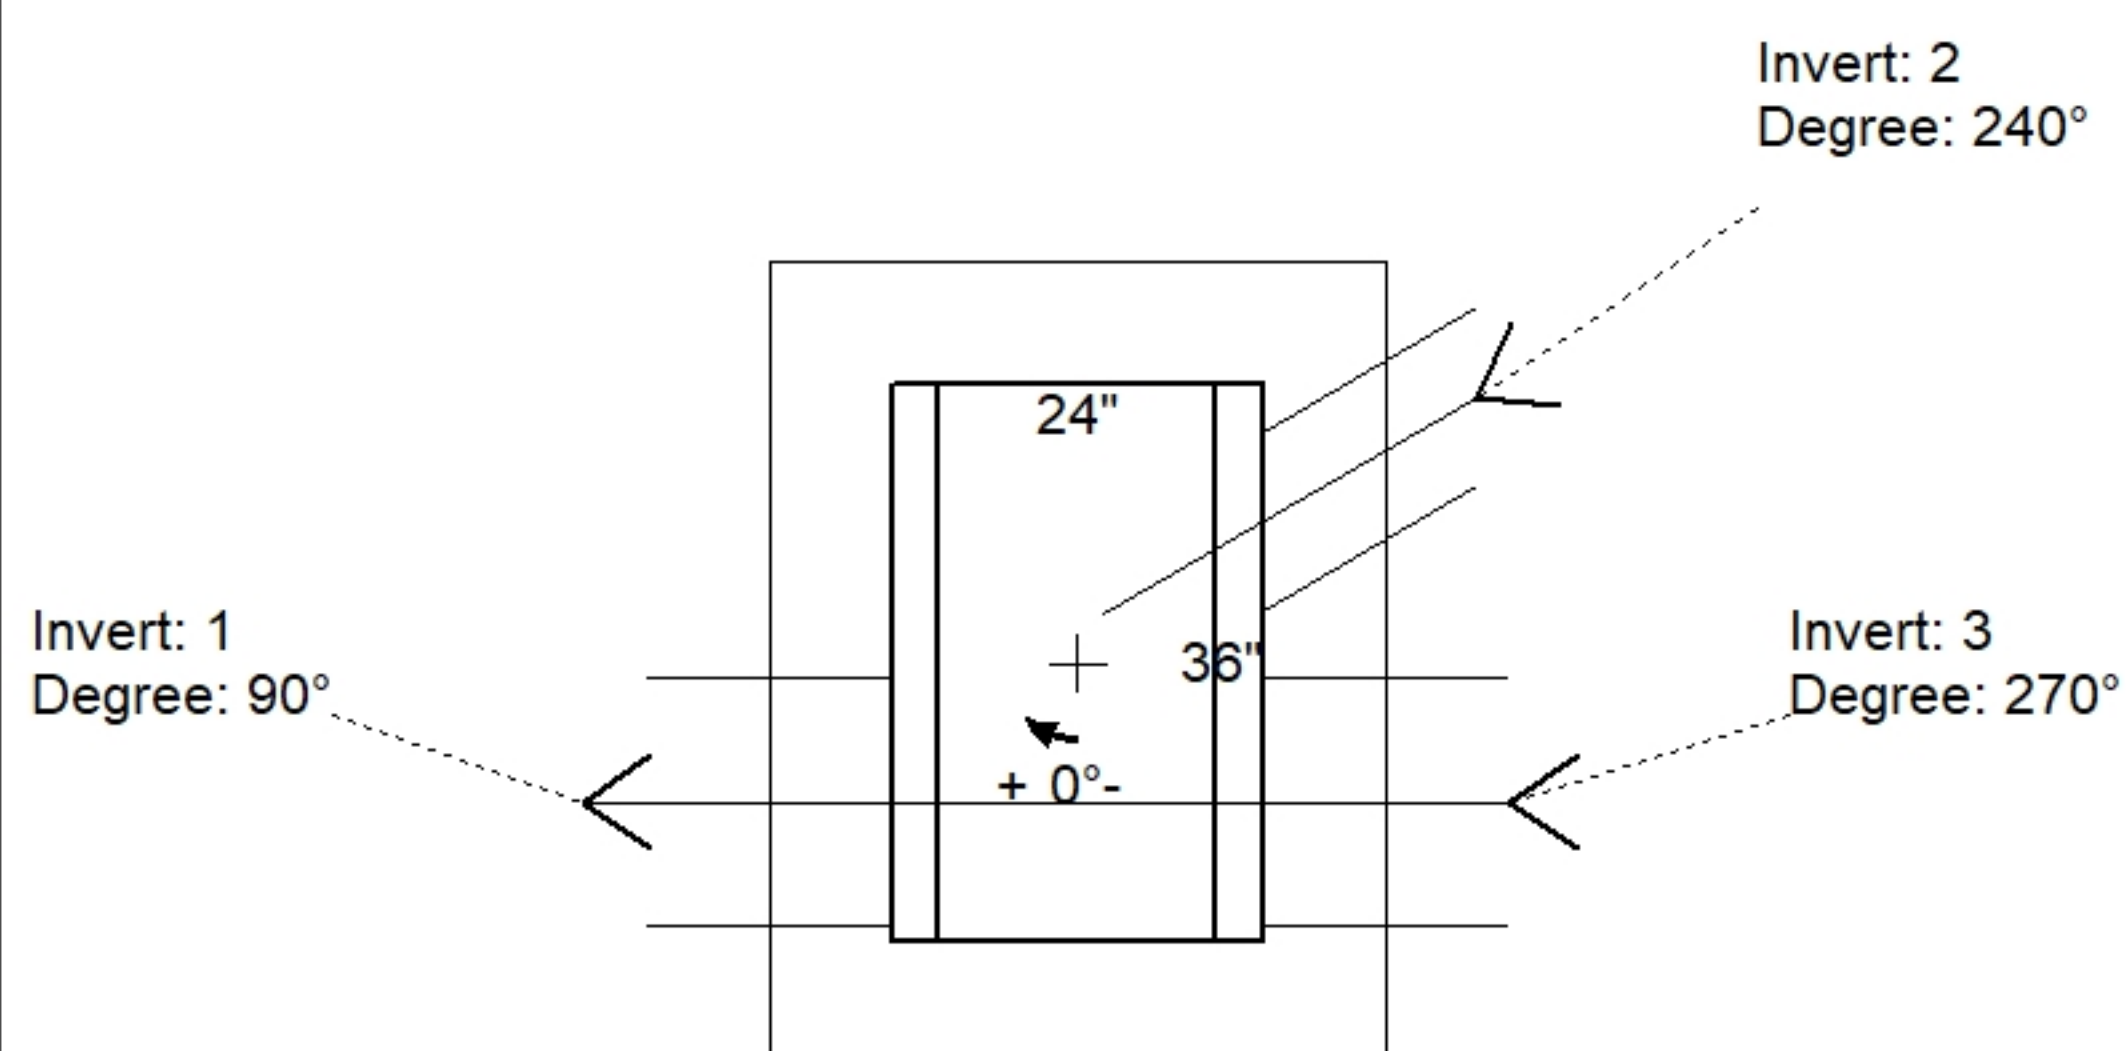

Position	Elev	Angle	Pipe	Pipe OD	Hole	Connector	Up (↓)	Ref
Rim	1069.65'							
Reducer								
Invert 1	1065.49'	90°	12" HDPE	14.5"	16"	Hole 16	-1.25"	P1
Invert 2	1065.49'	240°	6" HDPE	6.9"	10"	Hole 10	-0.45"	P1
Invert 3	1065.49'	270°	12" HDPE	14.5"	16"	Hole 16	-1.25"	P1
Invert 4								
Invert 5								
Invert 6								
Invert 7								
Invert 8								

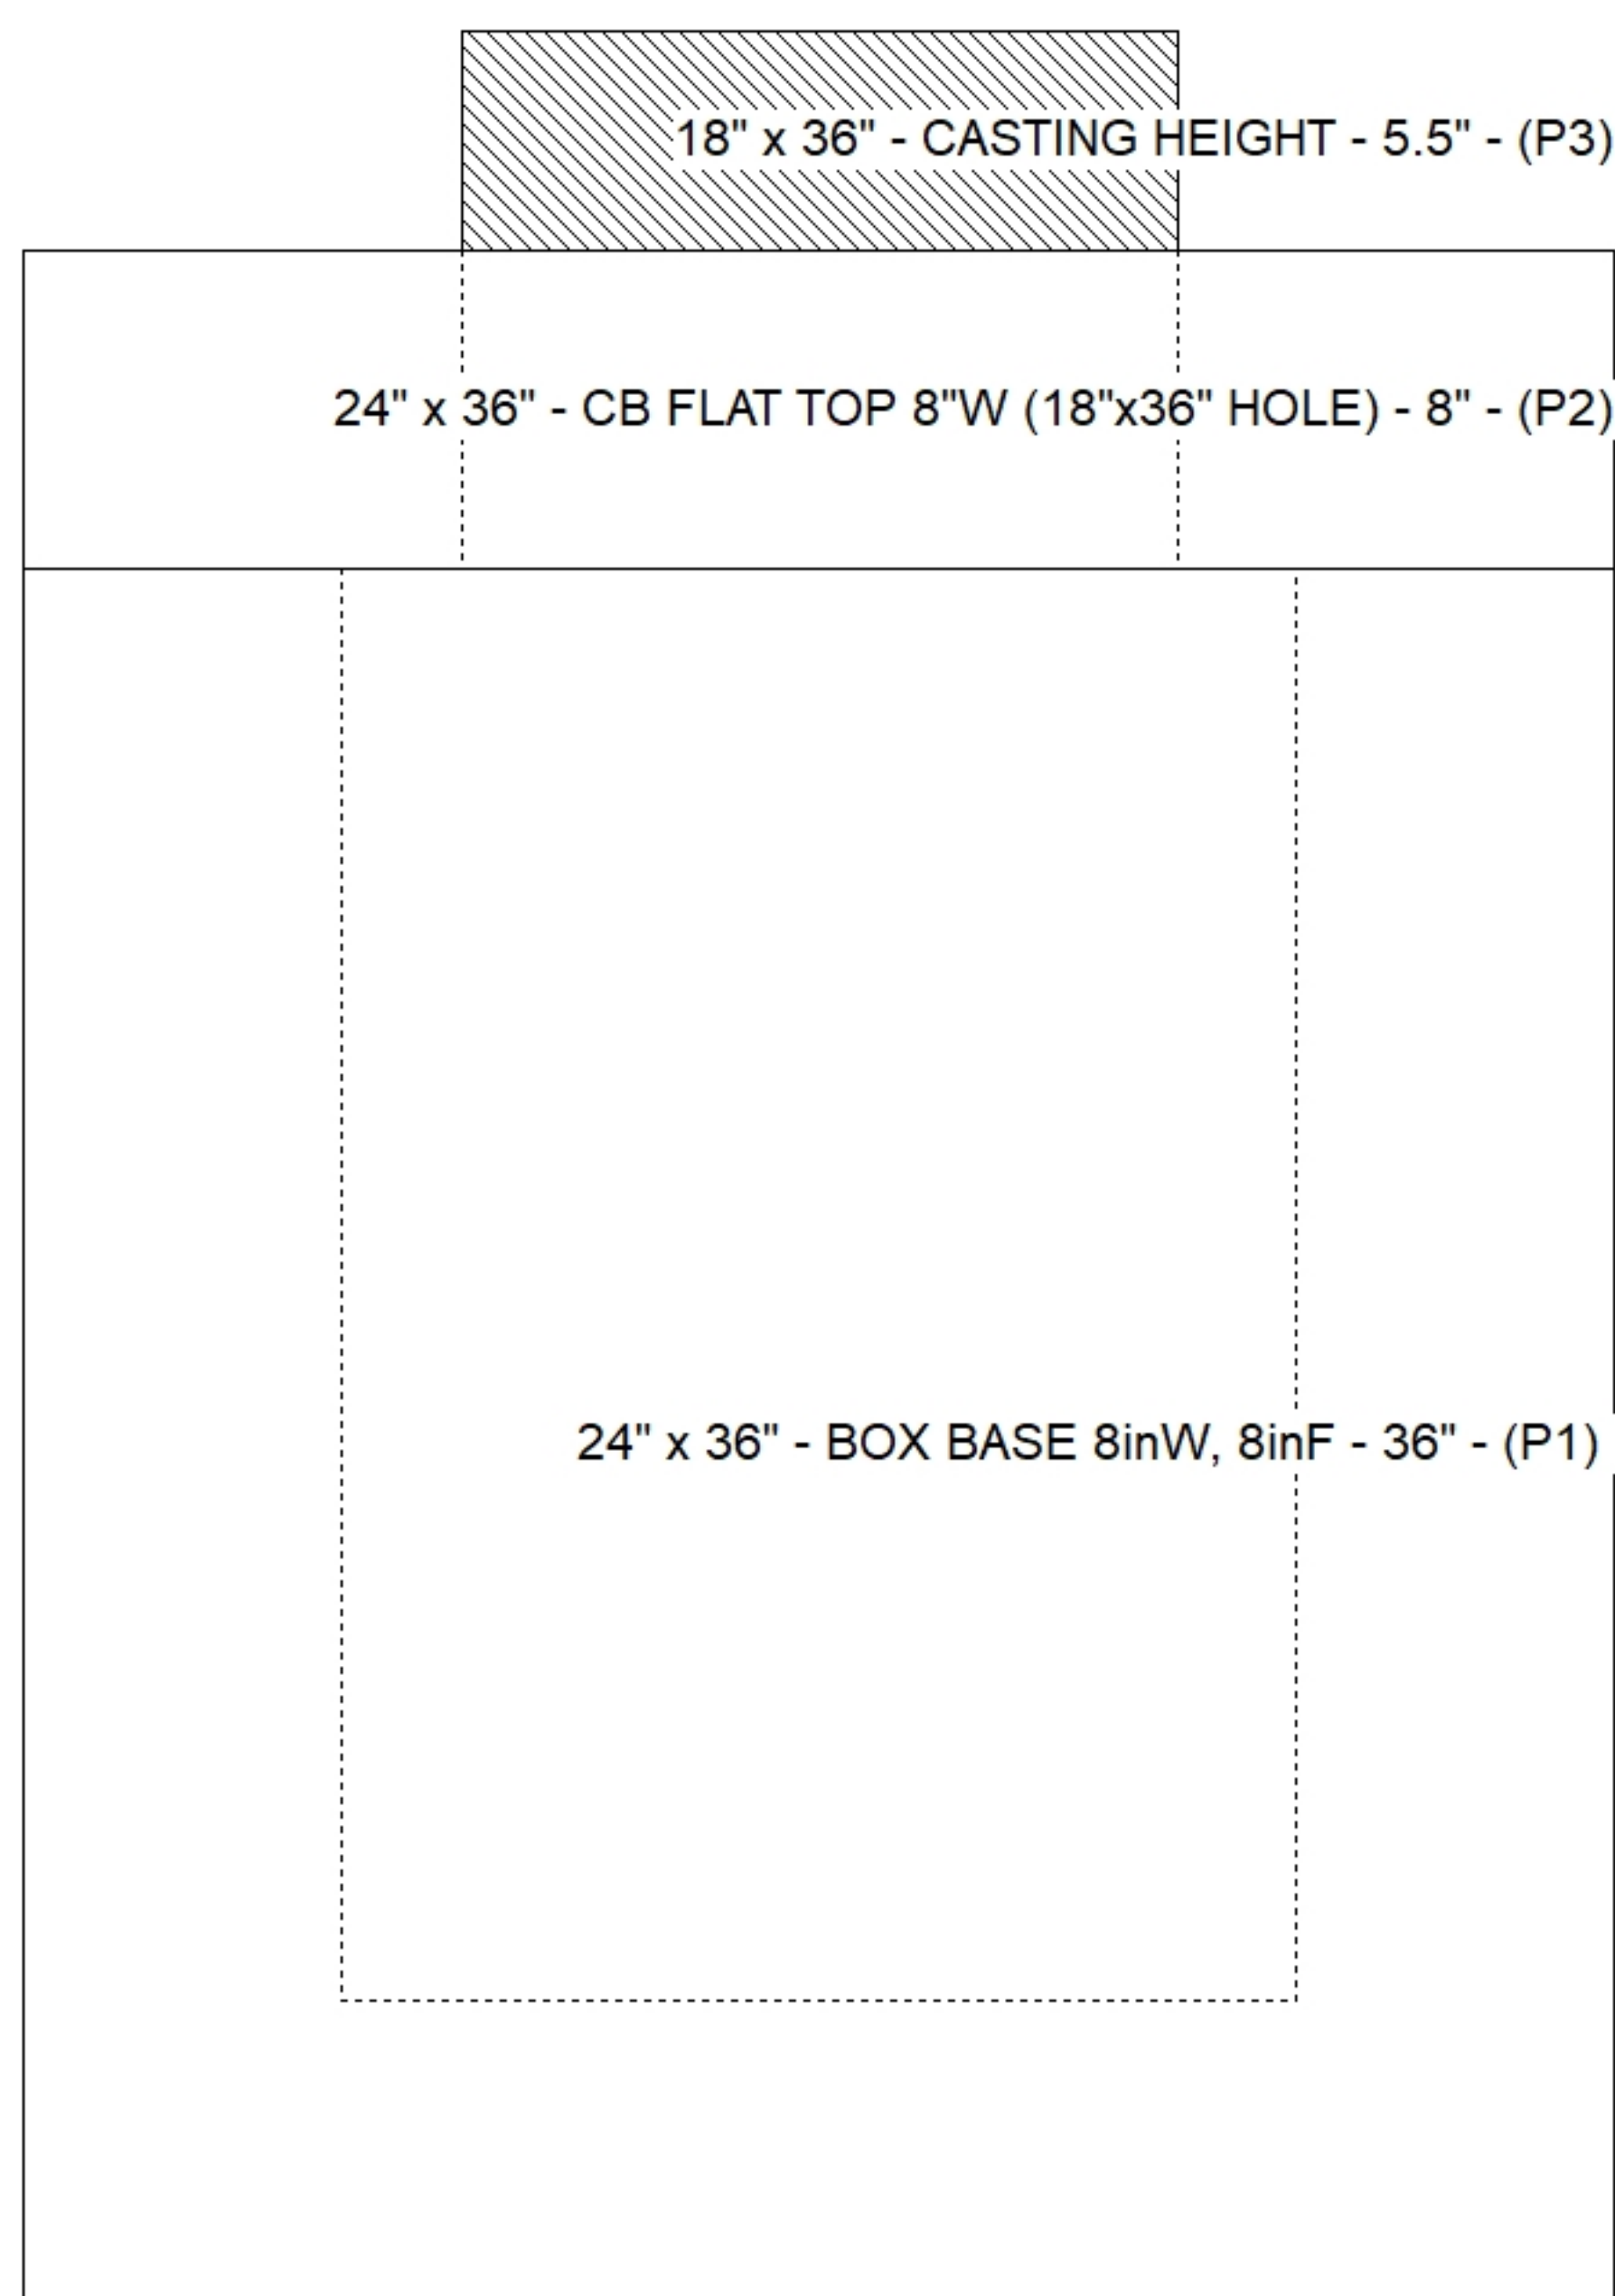

Default - Interior Dimensions

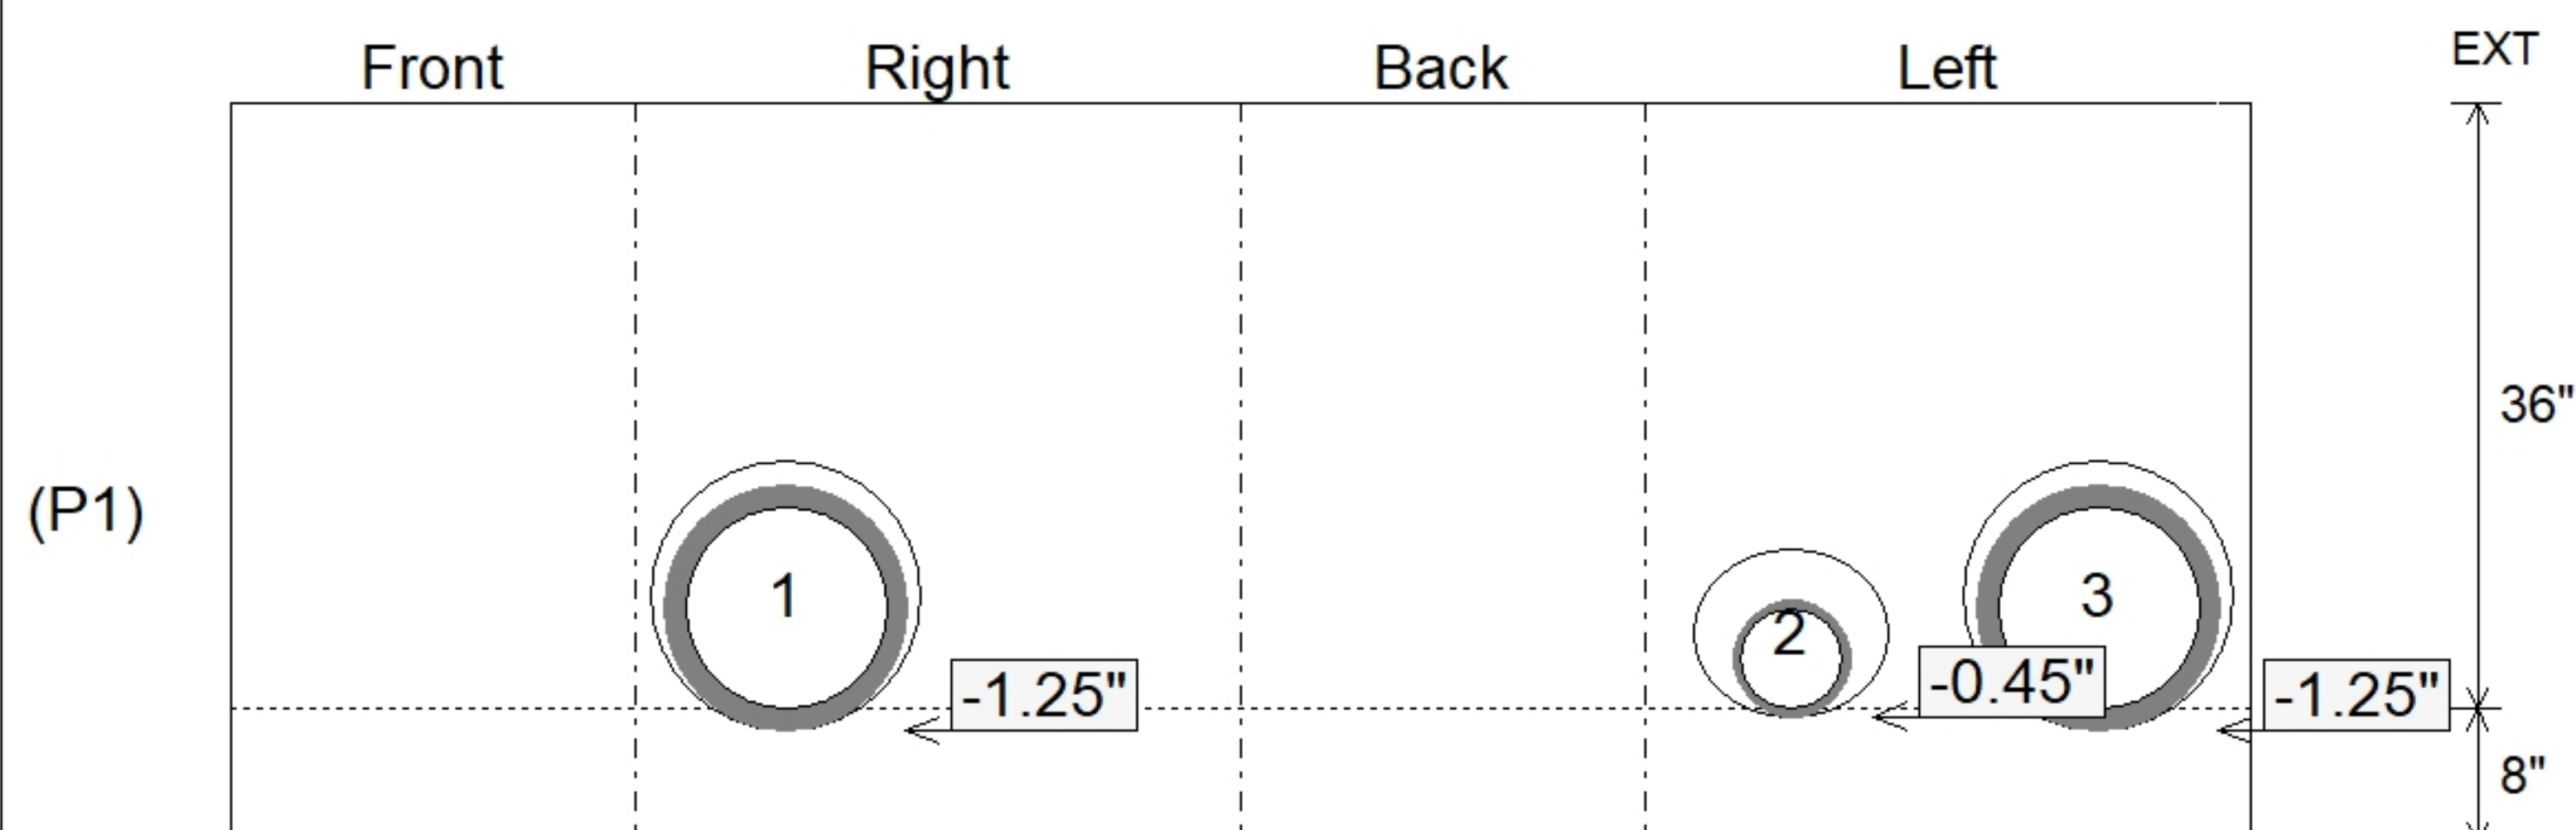

SUBMITTAL
APPROVED BY: