






Floor (Bot): 1065.57'
Overall Height: 4.208'
Slack: 0.26"

	0 lb
	208 lb
	3131 lb
	0 lb
	0 lb

Structure Total:	5139 lb

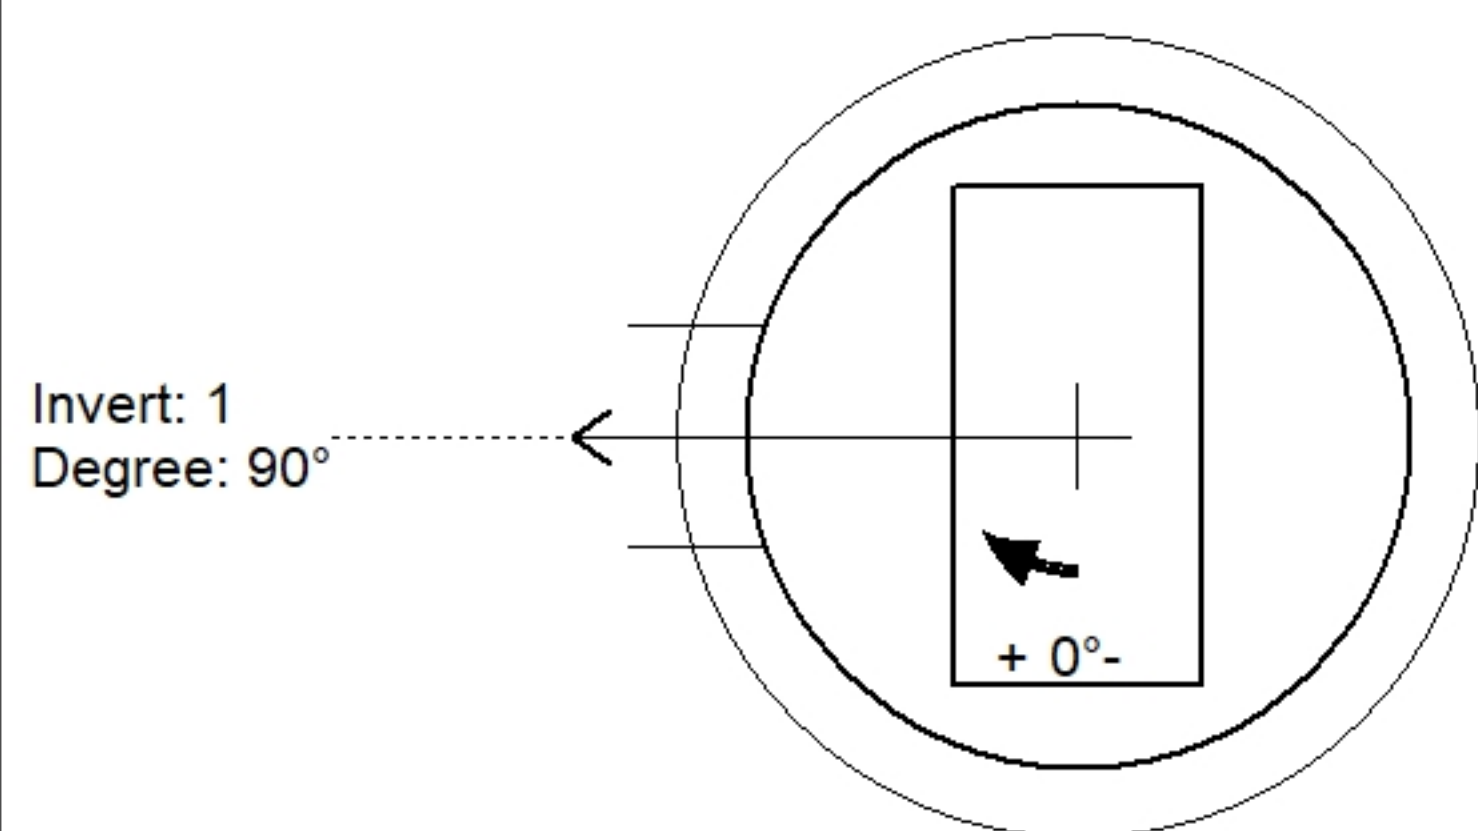

Position	Elev	Angle	Pipe	Pipe OD	Hole	Connector	Up (')	Ref
Rim	1069.8'							
Reducer								
Invert 1	1066.07'	90°	12" HDPE	14.5"	16"	Hole 16	-1.25"	P1
Invert 2								
Invert 3								
Invert 4								
Invert 5								
Invert 6								
Invert 7								
Invert 8								

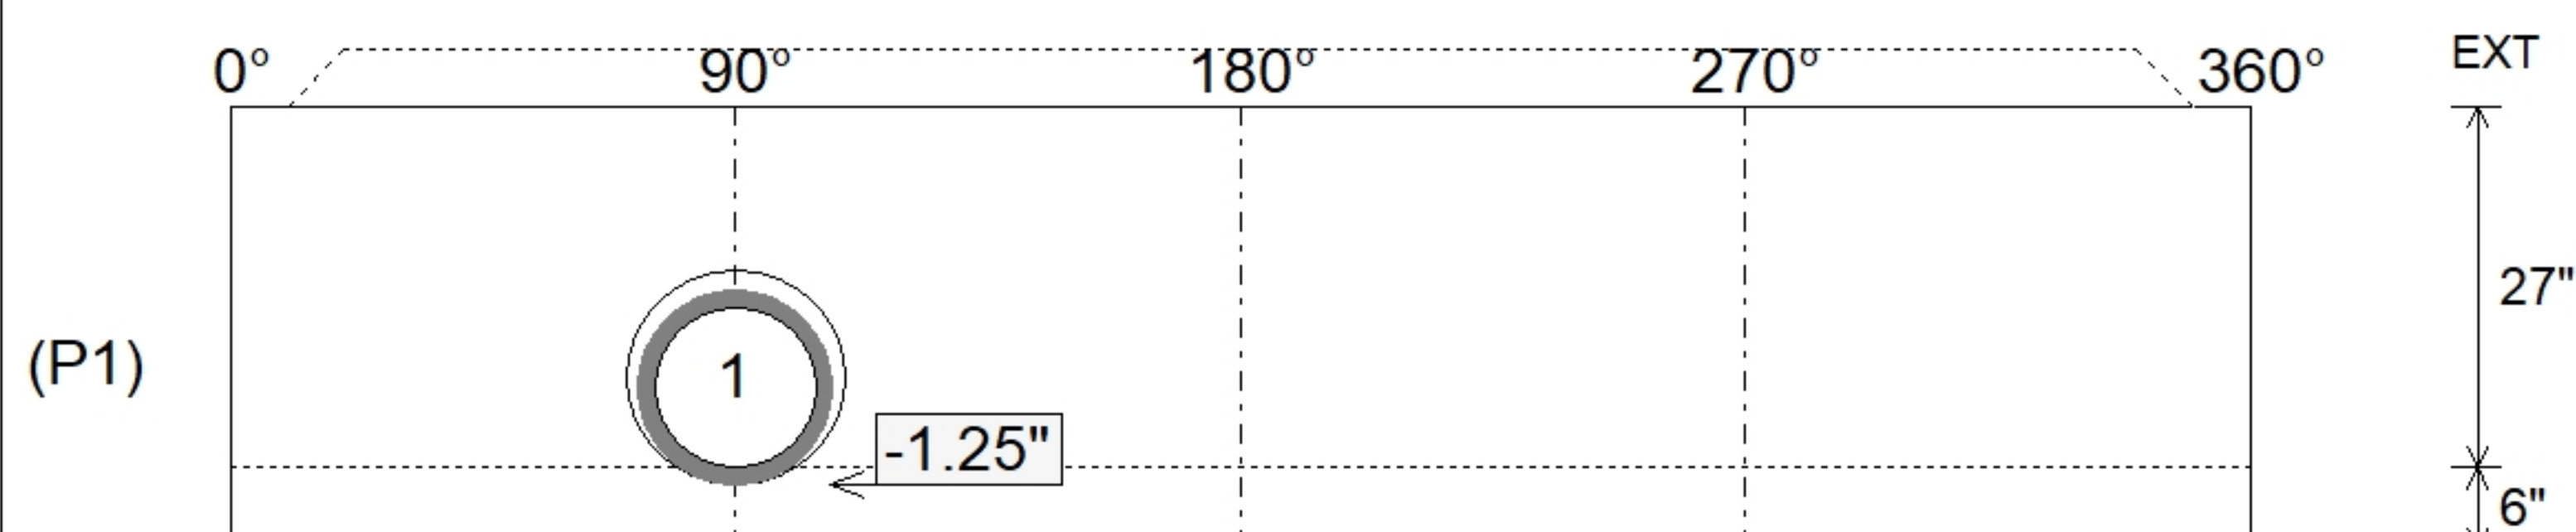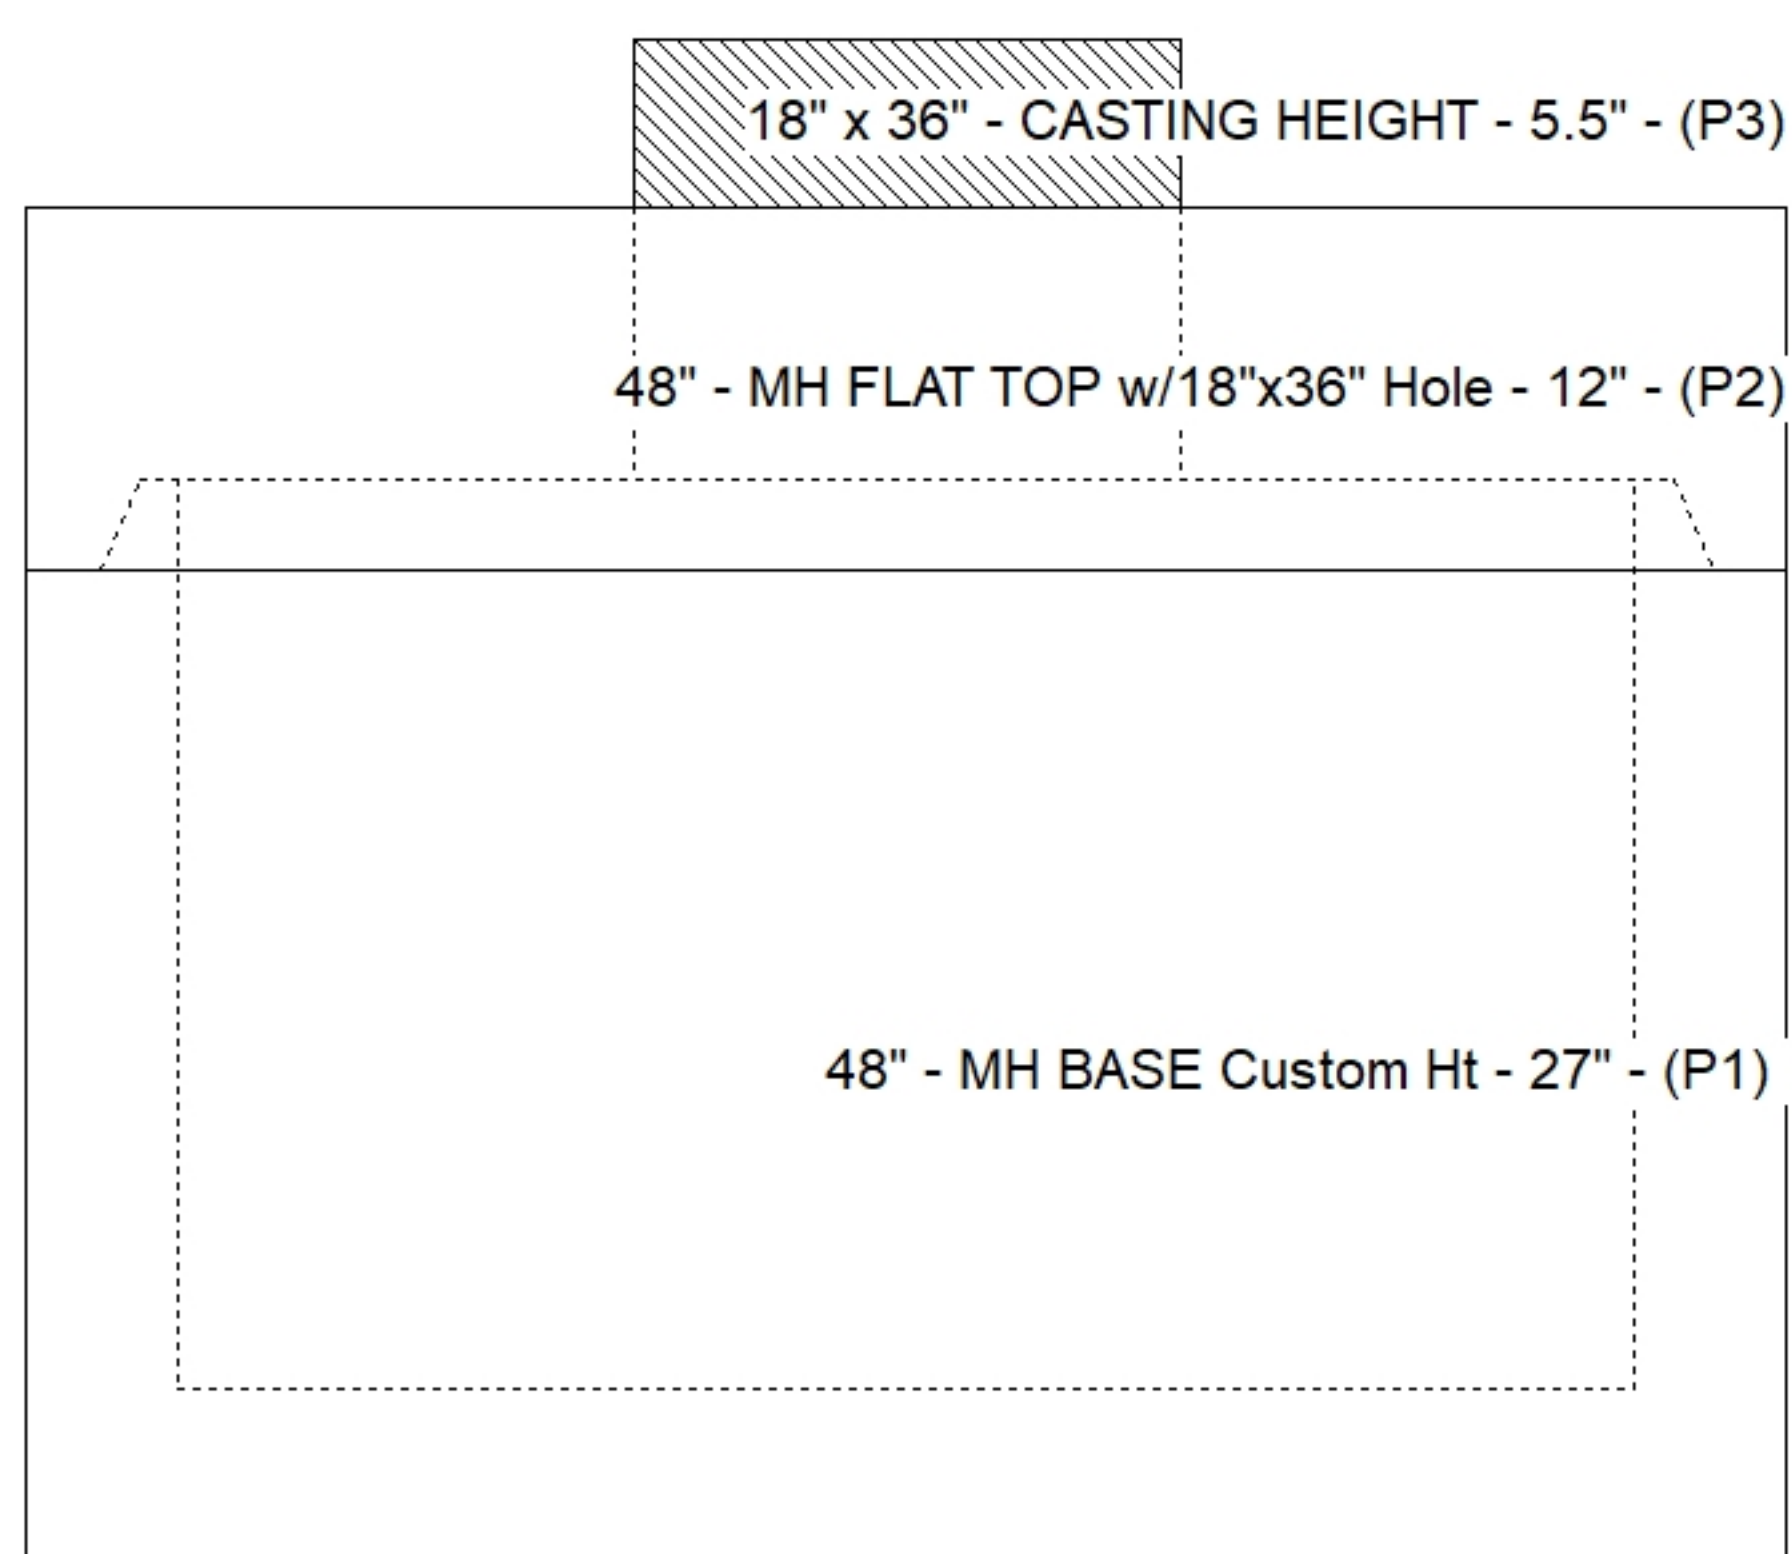

SUBMITTAL
APPROVED BY: