





Floor (Bot): 1066.213'
Overall Height: 3.625'
Slack: 0.14"


Structure Total: 4332 lb

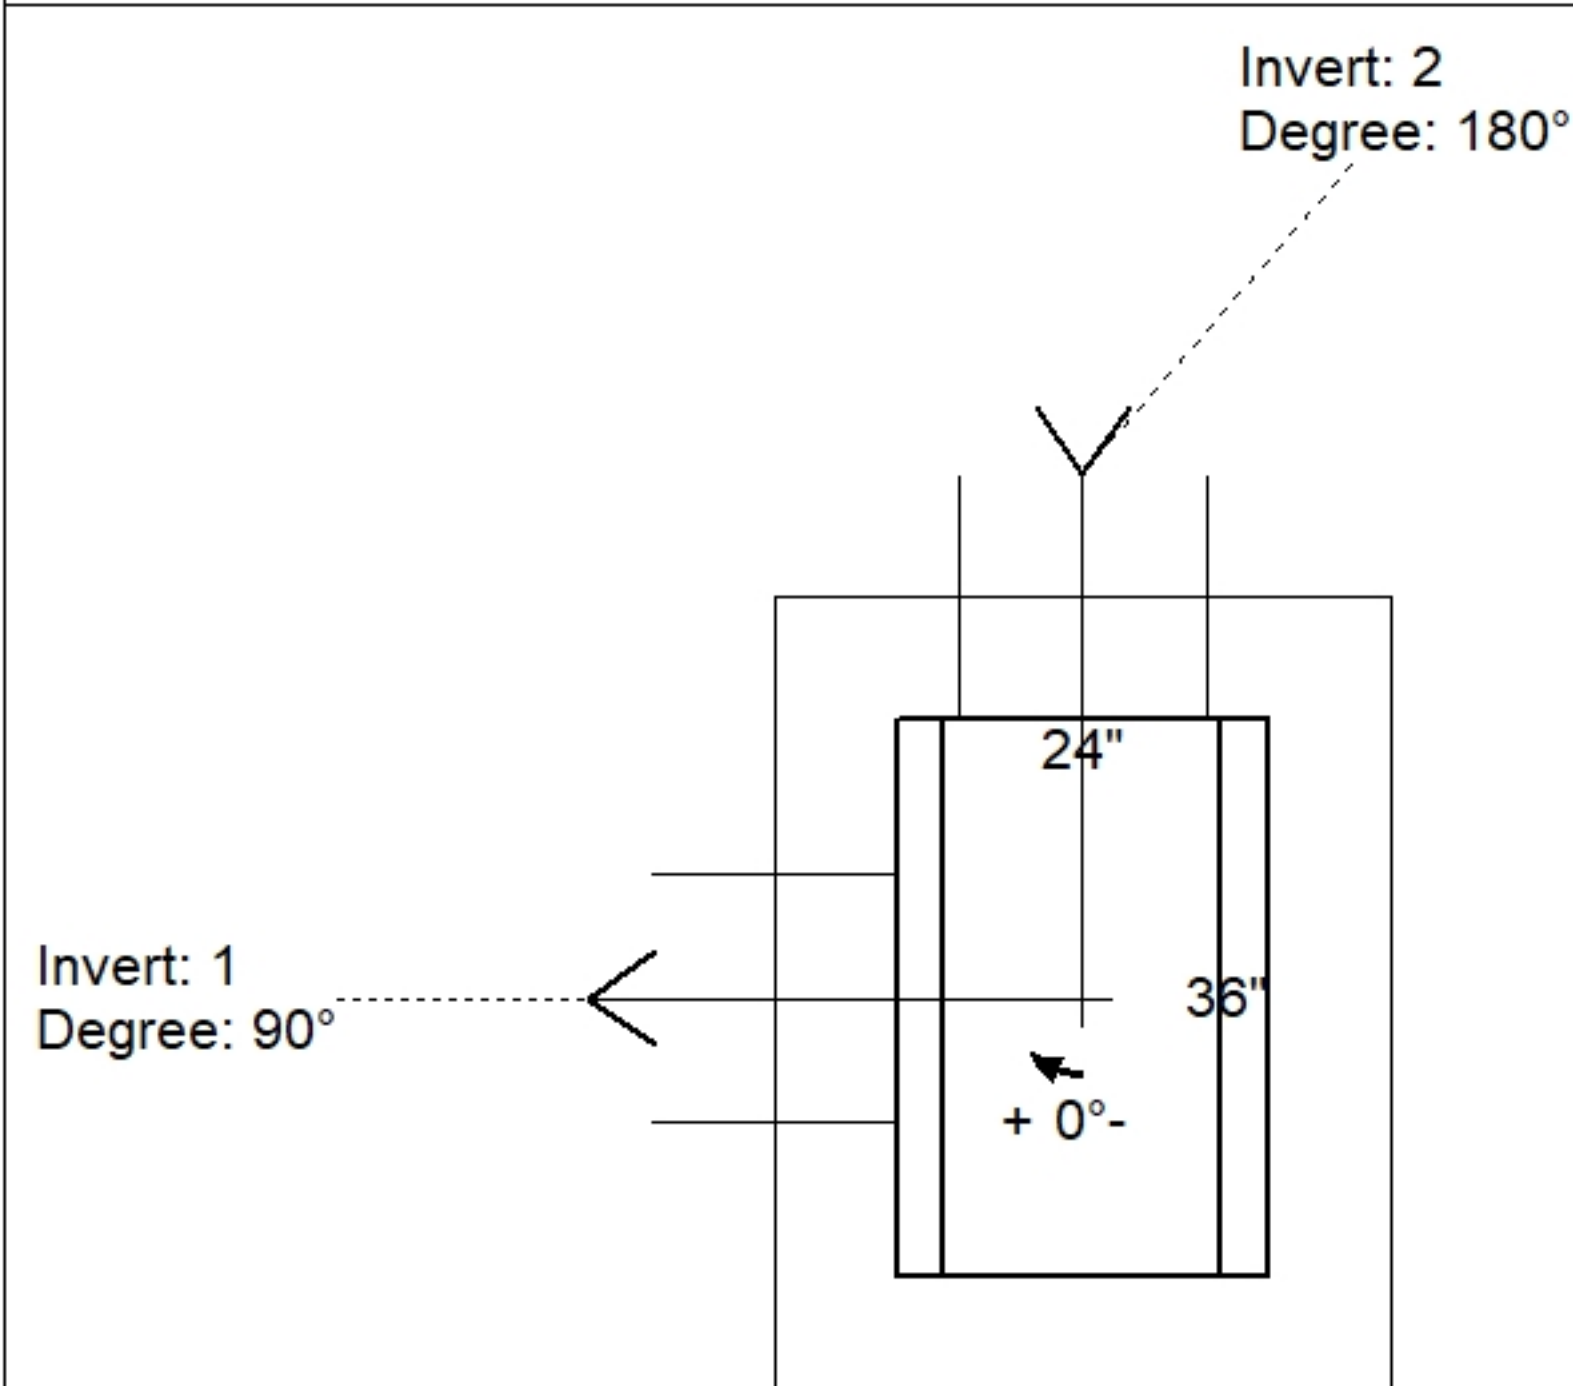

Position	Elev	Angle	Pipe	Pipe OD	Hole	Connector	Up (')	Ref
Rim	1069.85'							
Reducer								
Invert 1	1066.88'	90°	12" HDPE	14.5"	16"	Hole 16	-1.25"	P1
Invert 2	1066.88'	180°	12" HDPE	14.5"	16"	Hole 16	-1.25"	P1
Invert 3								
Invert 4								
Invert 5								
Invert 6								
Invert 7								
Invert 8								

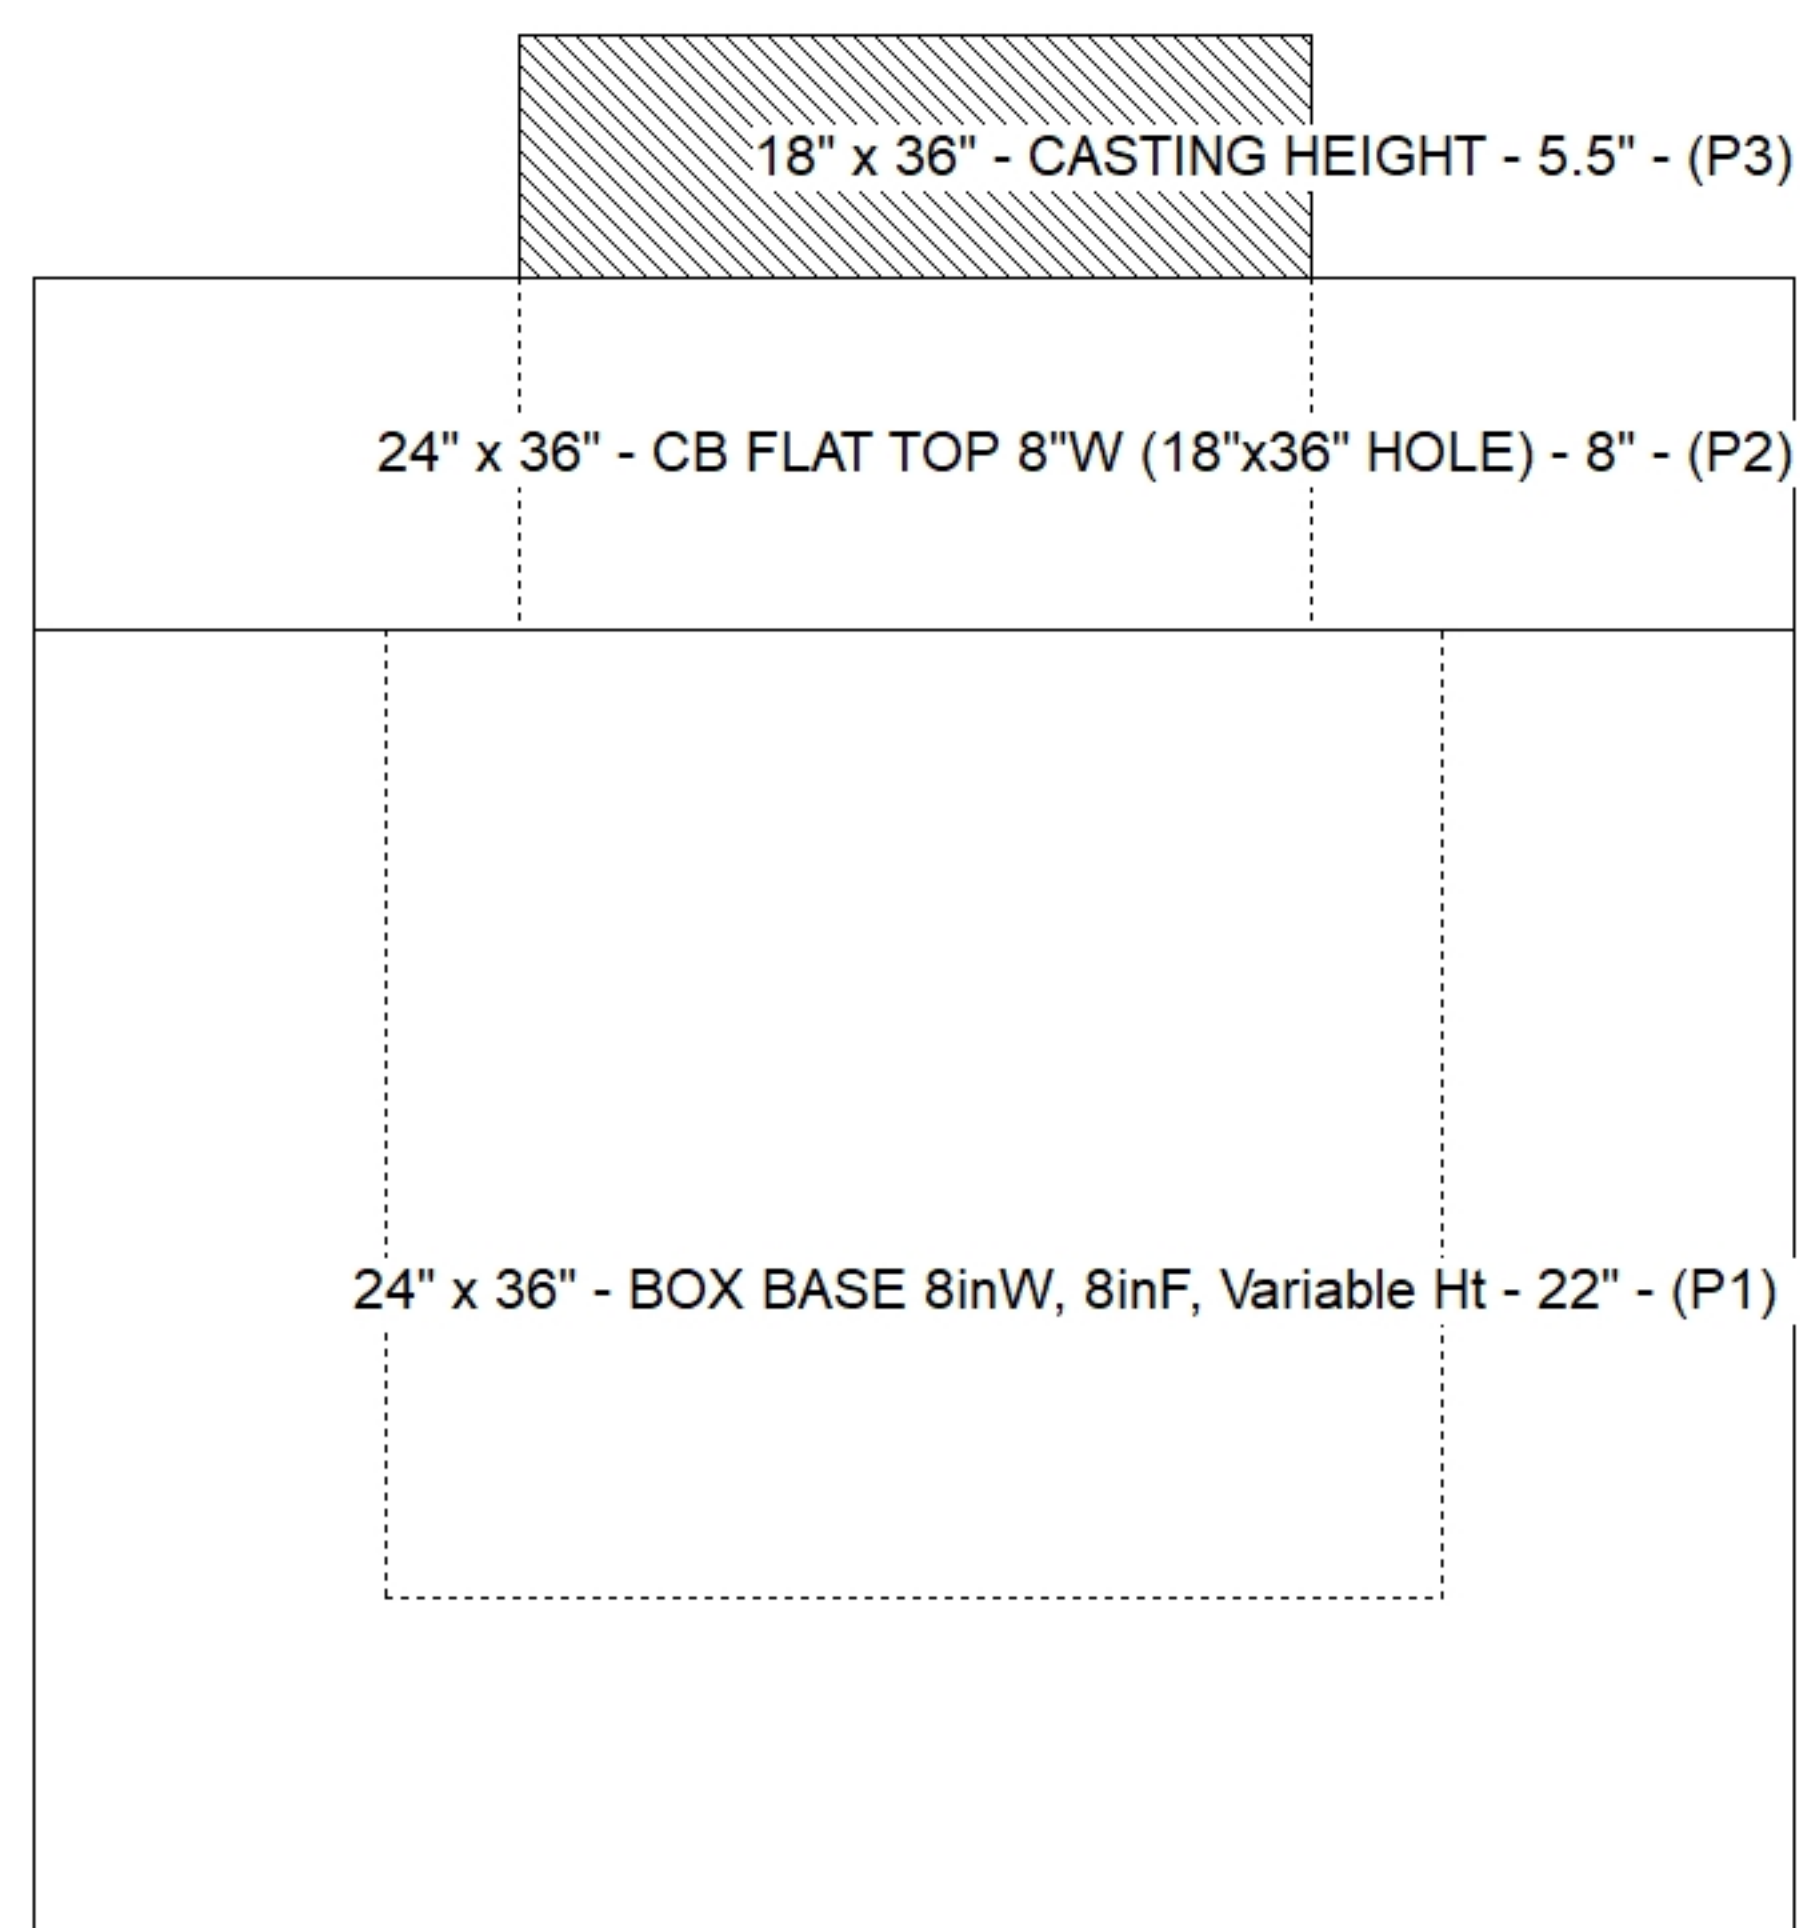

Default - Interior Dimensions

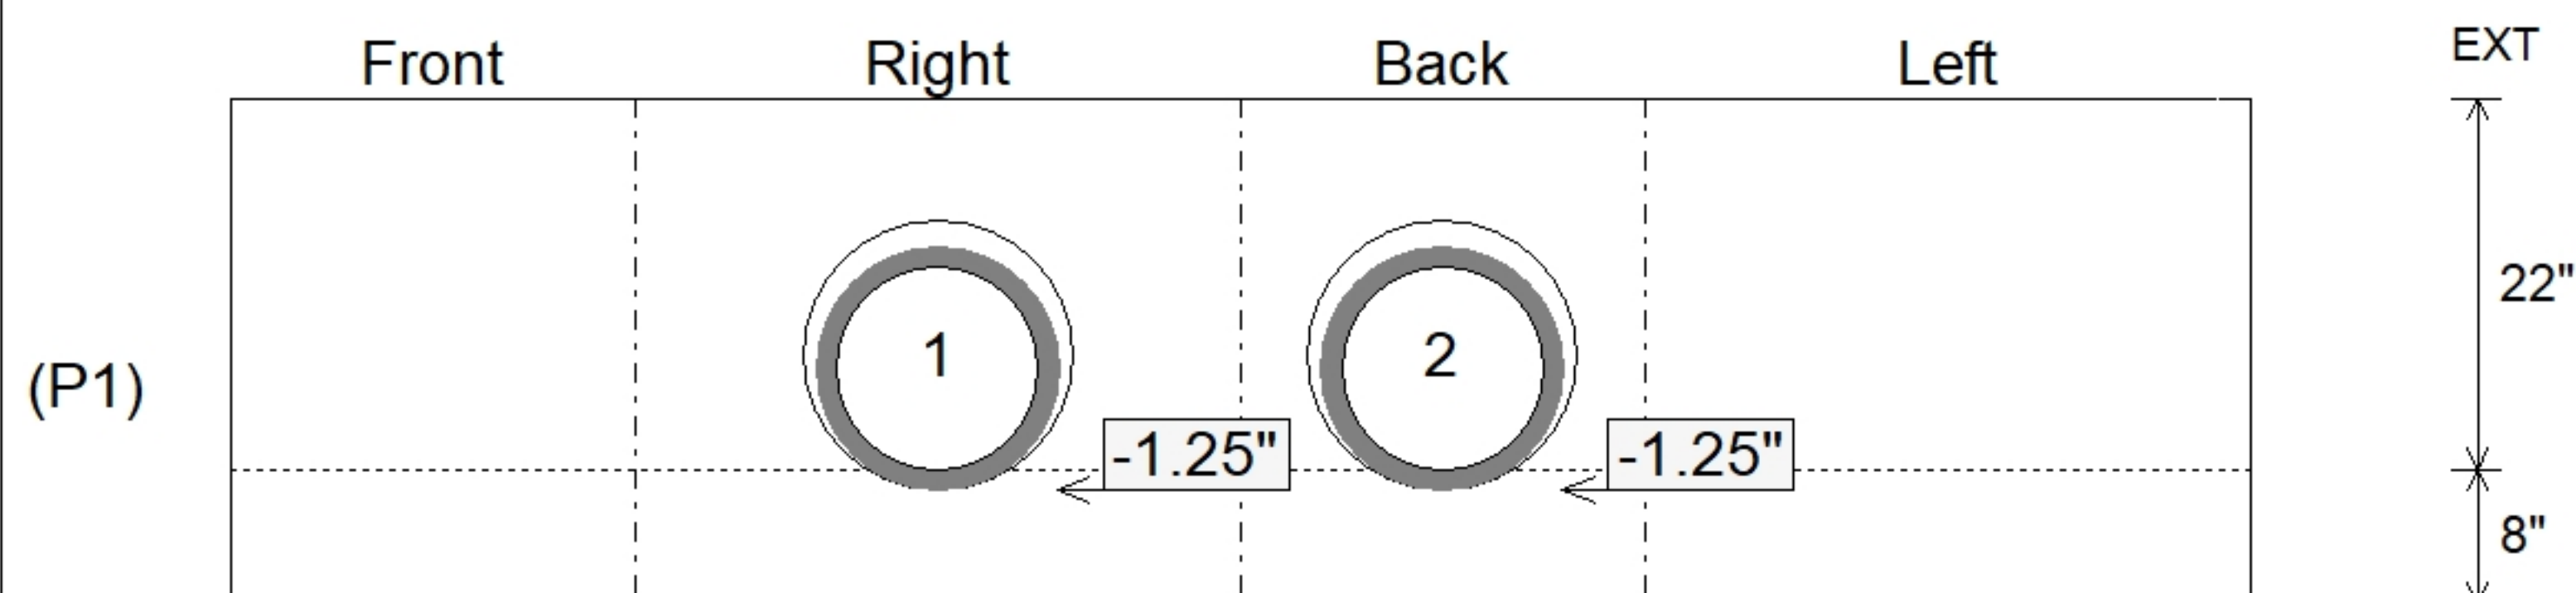

SUBMITTAL
APPROVED BY: