



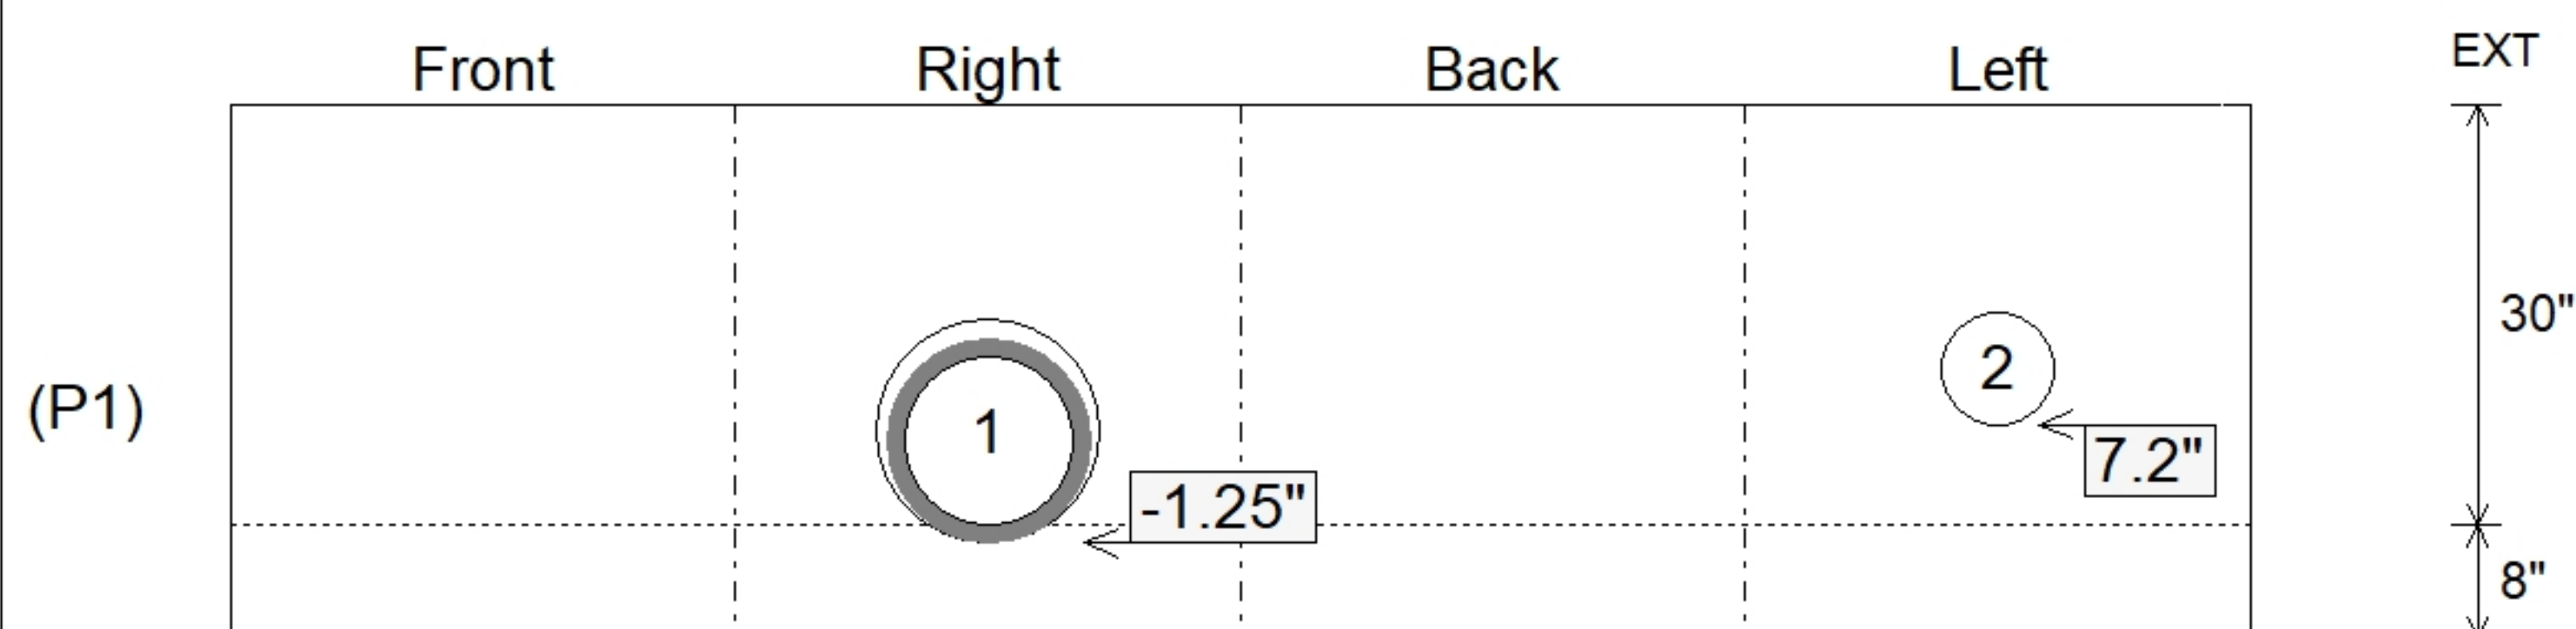

Floor (Bot): 1059.733'
Overall Height: 3.417'
Slack: 0.6"

0 lb
5191 lb
0 lb
0 lb
0 lb

Position	Elev	Angle	Pipe	Pipe OD	Hole	Connector	Up ()	Ref
Rim	1063.2'							
Reducer								
Invert 1	1060.4'	90°	12" HDPE	14.5"	16"	Hole 16	-1.25"	P1
Invert 2	1061'	270°	8" Hole	8"	8"	Hole 8	7.2"	P1
Invert 3								
Invert 4								
Invert 5								
Invert 6								
Invert 7								
Invert 8								

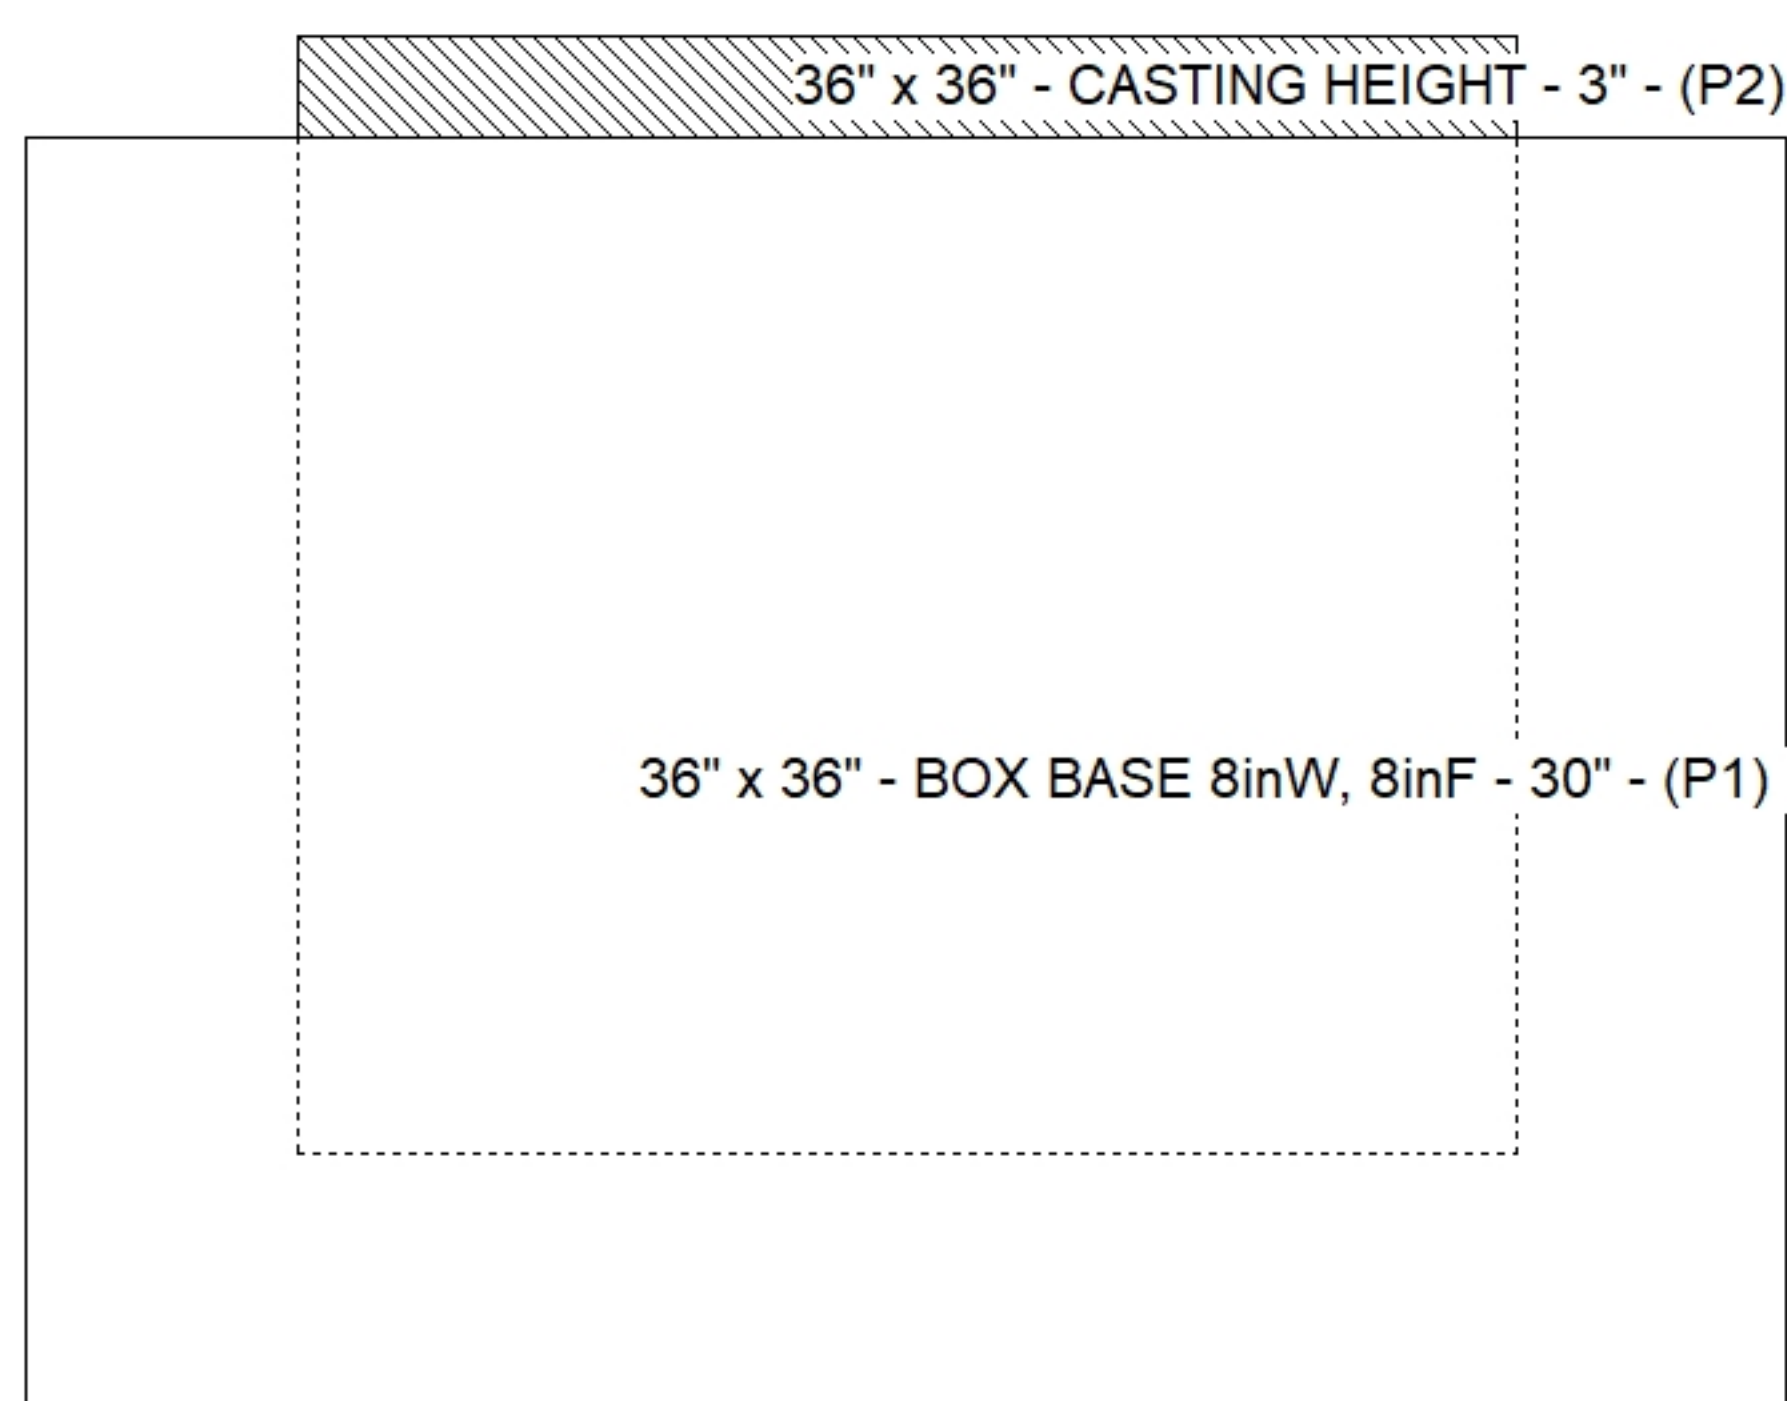

SUBMITTAL
APPROVED BY: