





Floor (Bot): 1065.813'
Overall Height: 4.417'
Slack: 0.84"


Structure Total: 6356 lb

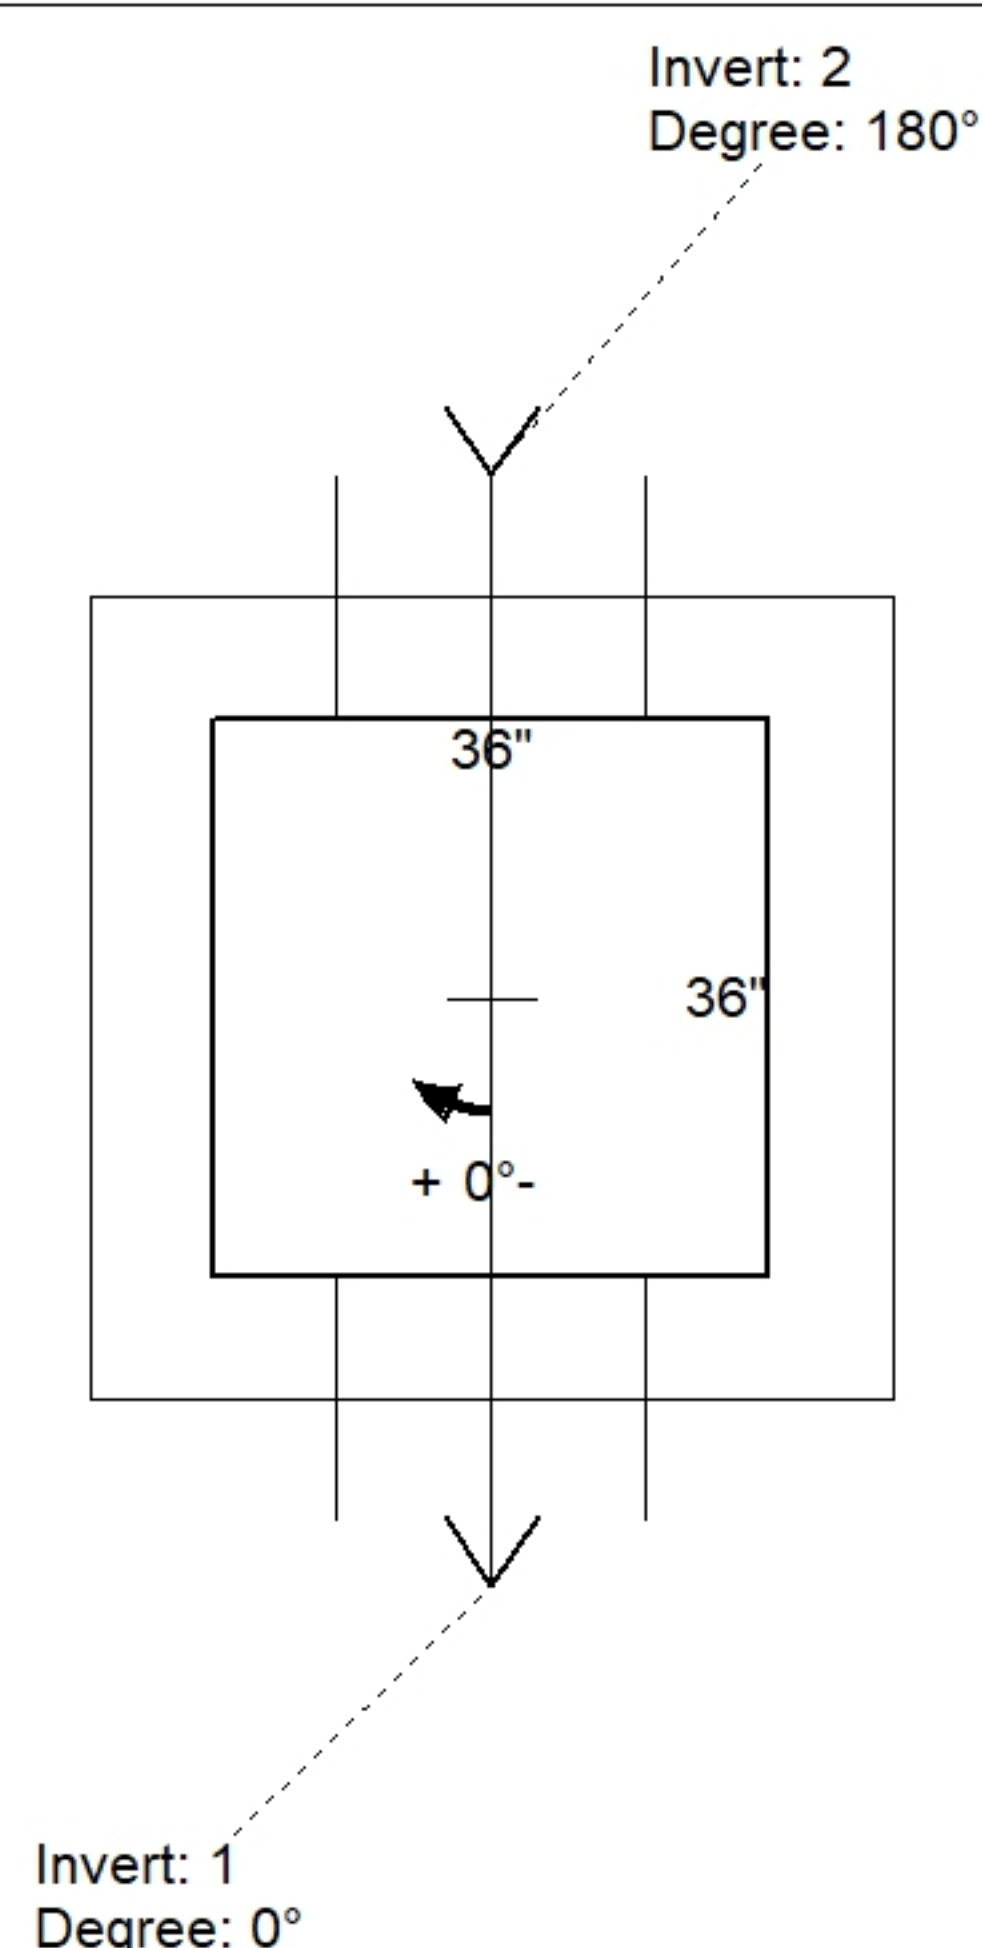

Position	Elev	Angle	Pipe	Pipe OD	Hole	Connector	Up (')	Ref
Rim	1070.3'							
Reducer								
Invert 1	1066.48'	0°	15" HDPE	17.6"	20"	Hole 20	-1.3"	P1
Invert 2	1066.48'	180°	15" HDPE	17.6"	20"	Hole 20	-1.3"	P1
Invert 3								
Invert 4								
Invert 5								
Invert 6								
Invert 7								
Invert 8								

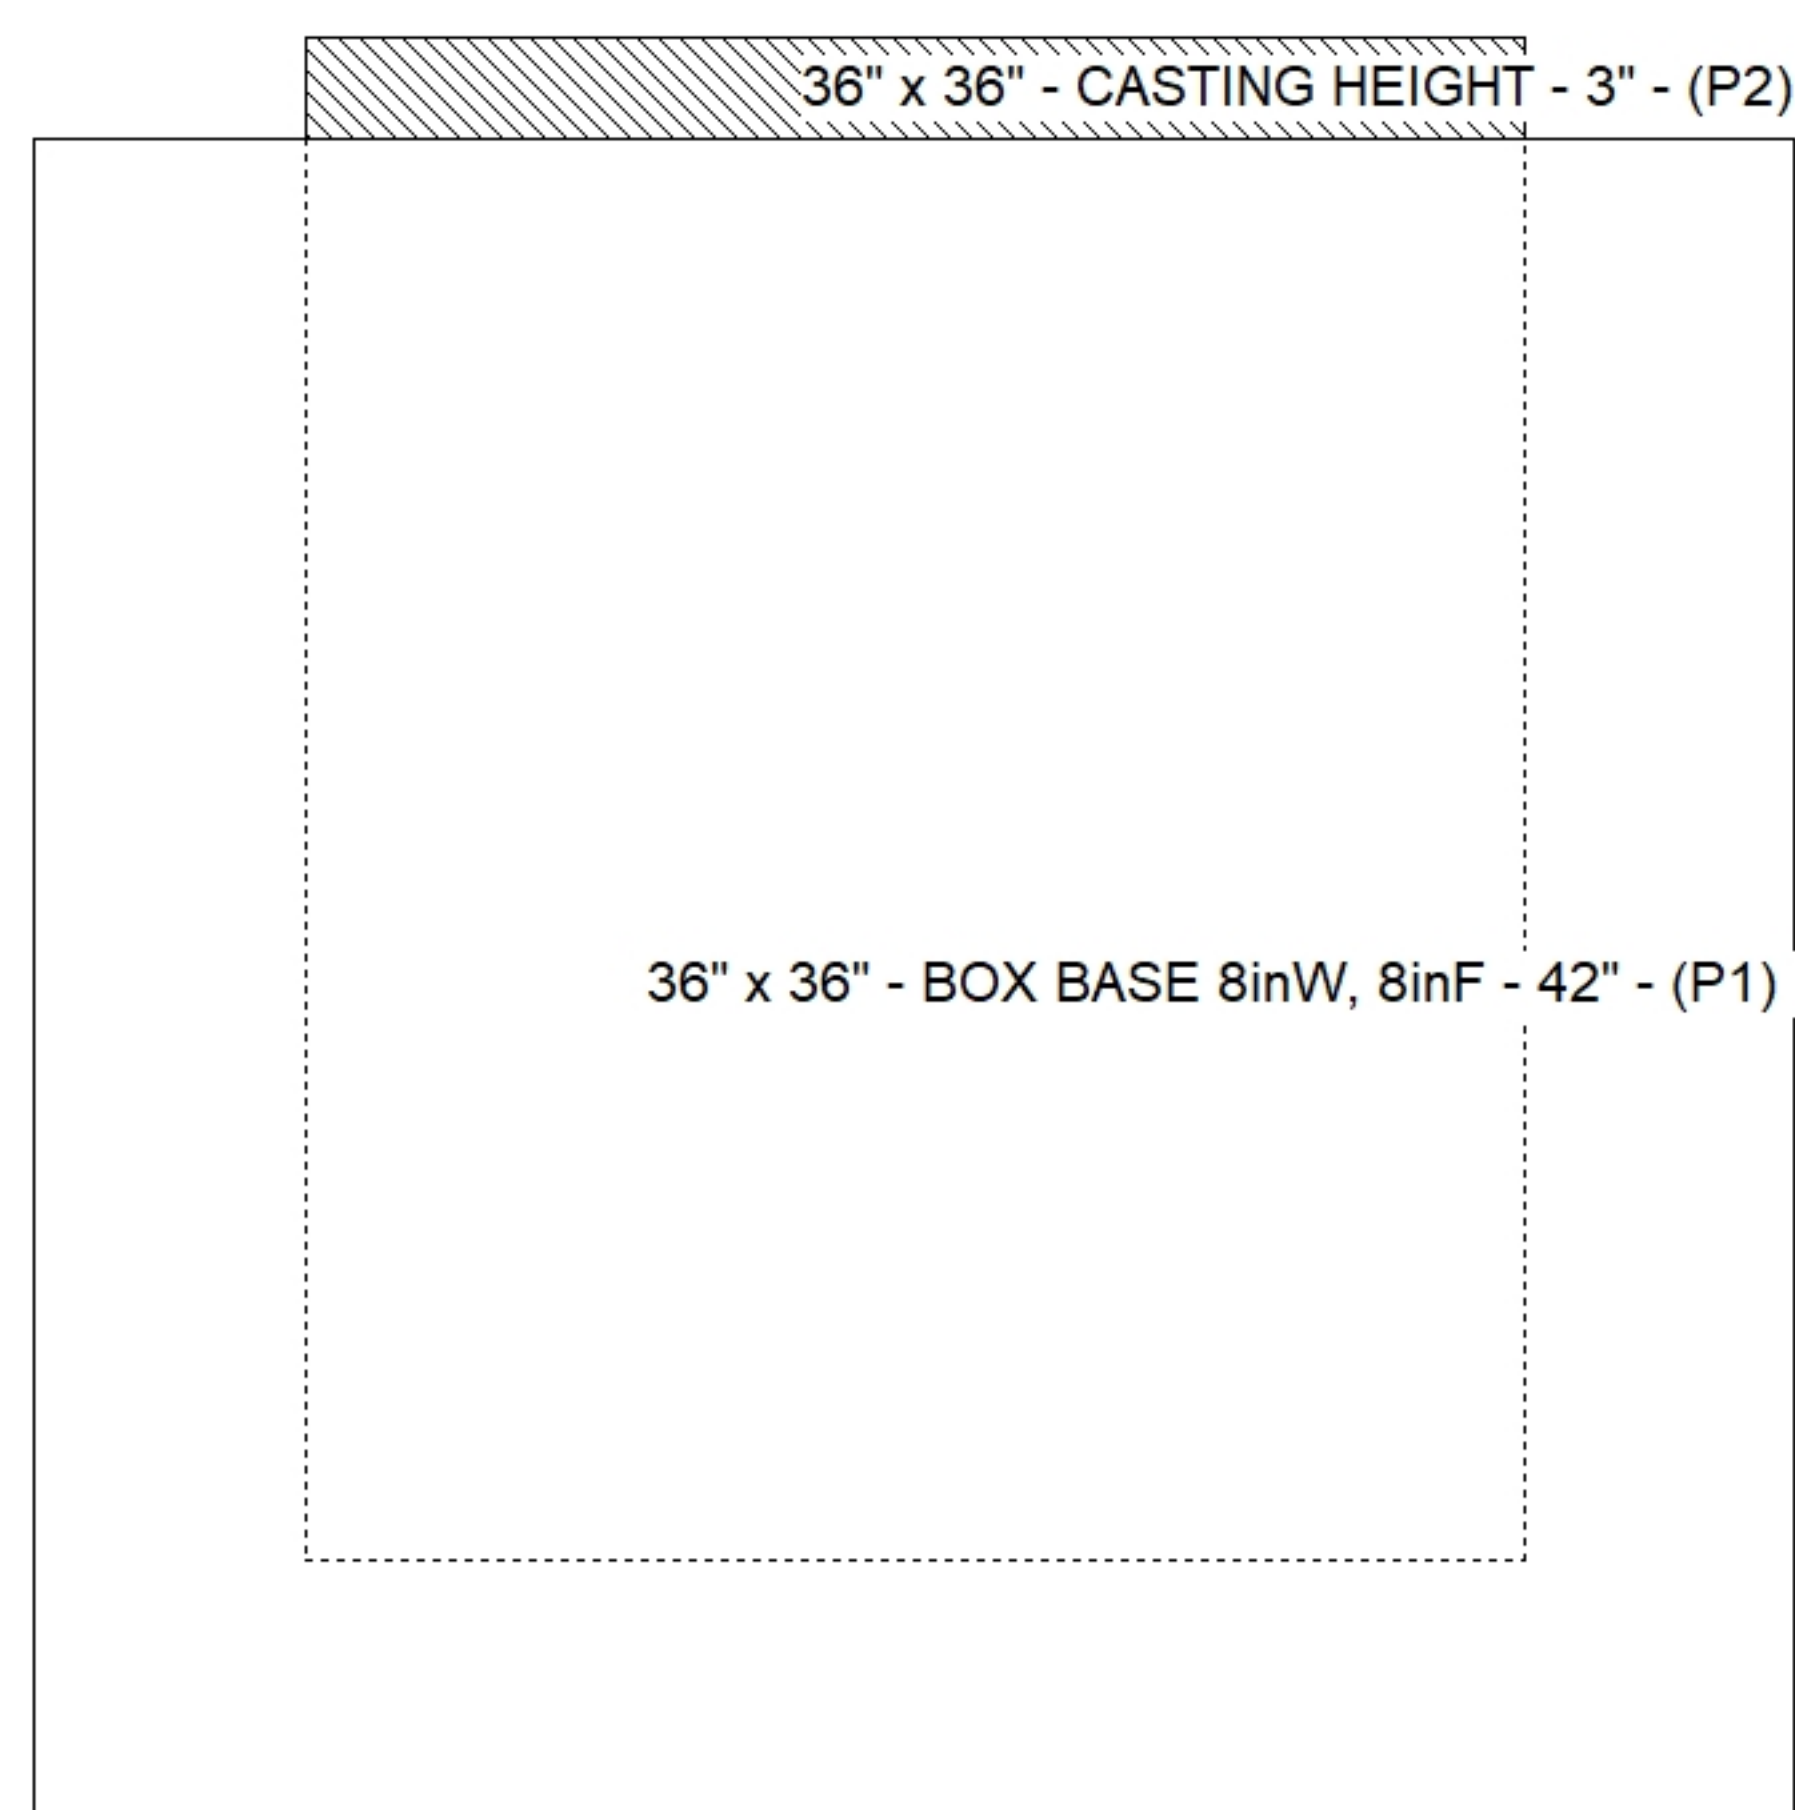

Default - Interior Dimensions

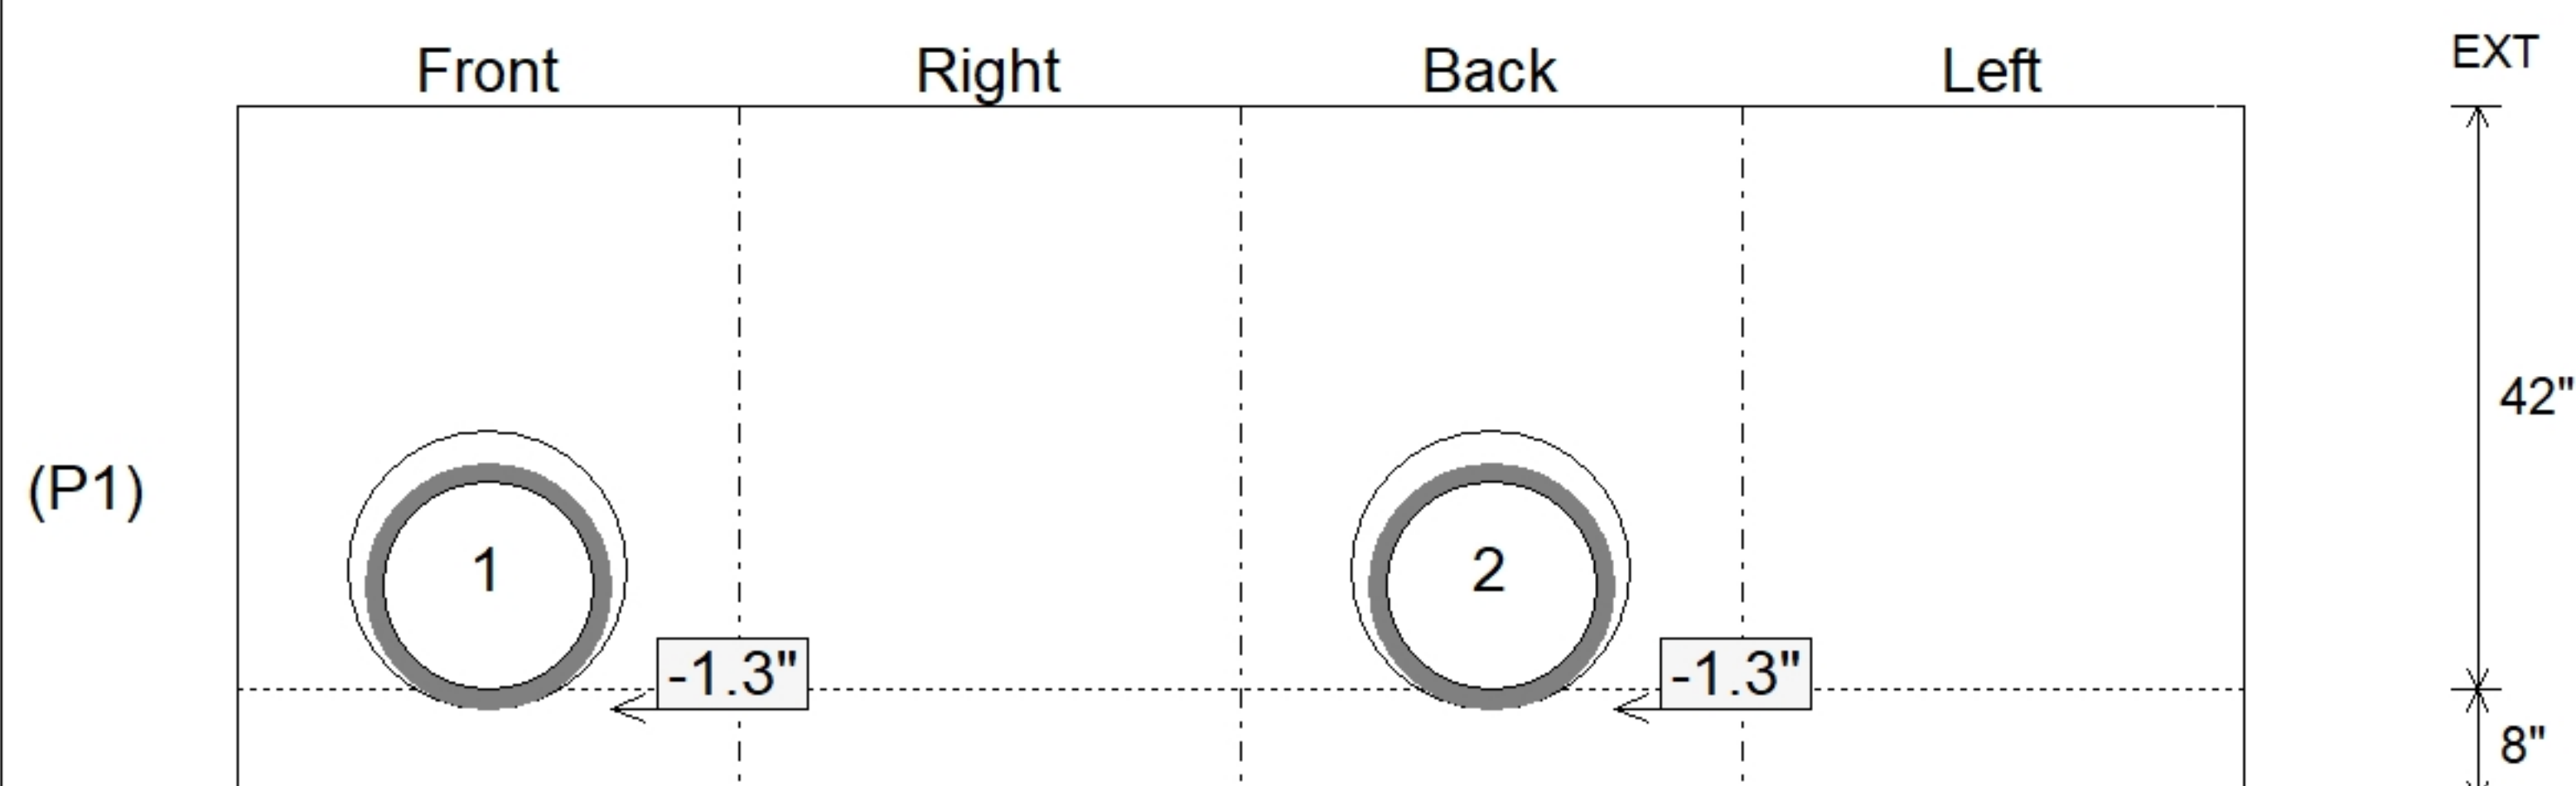

SUBMITTAL
APPROVED BY: