


Floor (Bot): 1054.75'
Overall Height: 4.042'
Slack: 1.06"



0 lb
1171 lb
3008 lb
0 lb
0 lb
0 lb
0 lb

Structure Total: 4179 lb

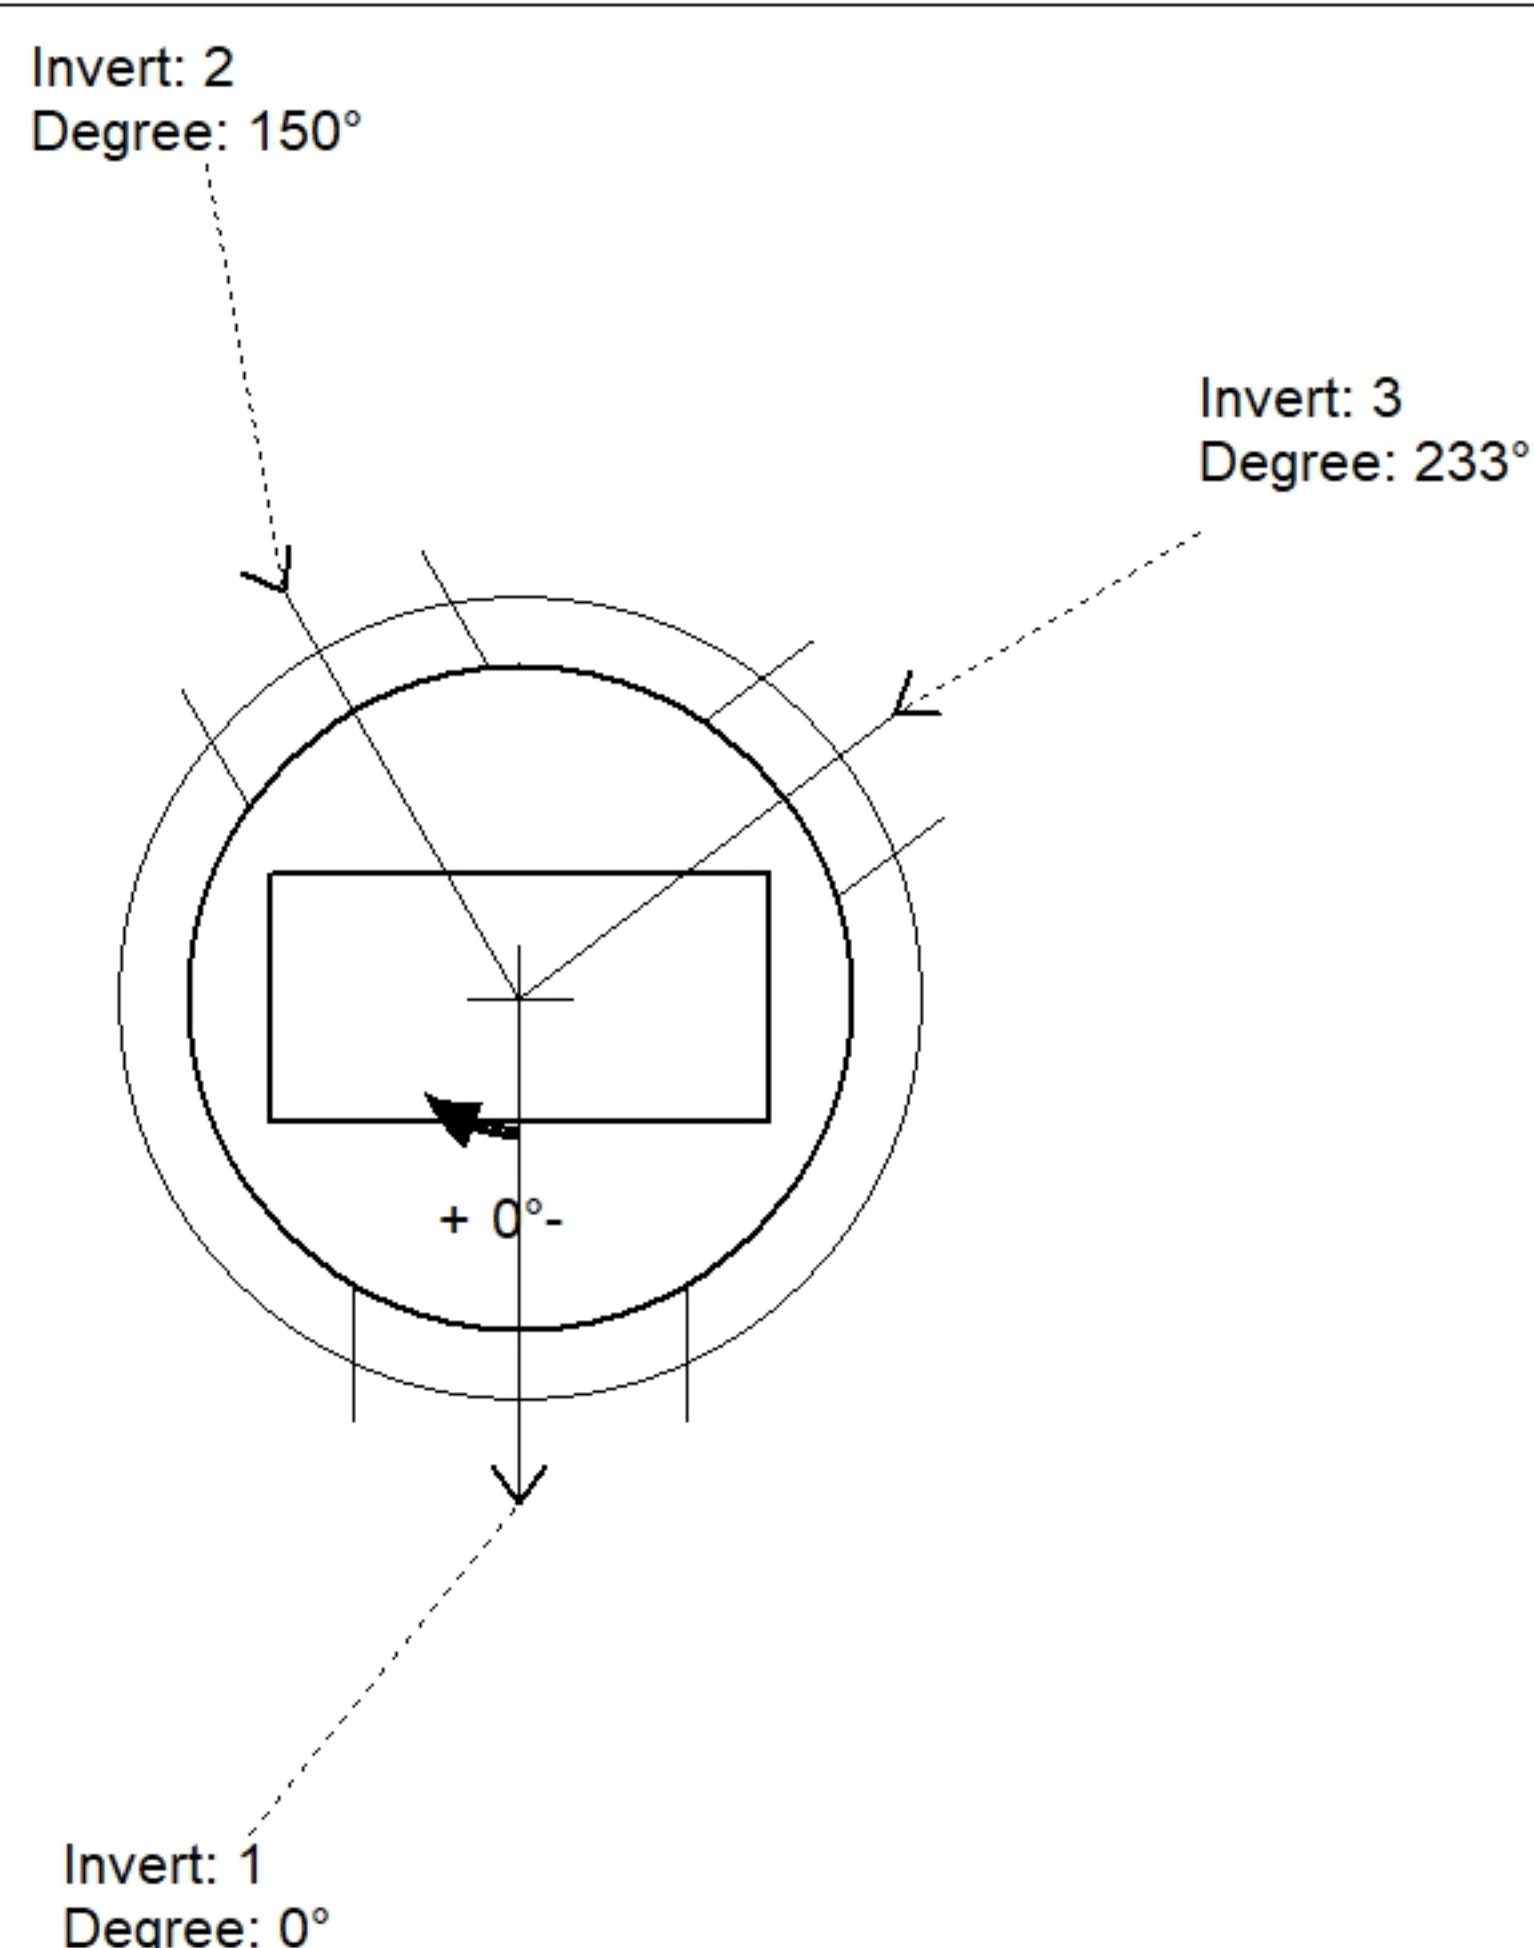

Position	Elev	Angle	Pipe	Pipe OD	Hole	Connector	Up (')	Ref
Rim	1058.88'							
Reducer								
Invert 1	1055.25'	0°	18" HDPE	21.2"	24"	Hole 24	-1.6"	P1
Invert 2	1055.25'	150°	15" HDPE	17.6"	20"	Hole 20	-1.3"	P1
Invert 3	1055.25'	233°	12" HDPE	14.5"	16"	Hole 16	-1.25"	P1
Invert 4								
Invert 5								
Invert 6								
Invert 7								
Invert 8								

Default - Interior Dimensions

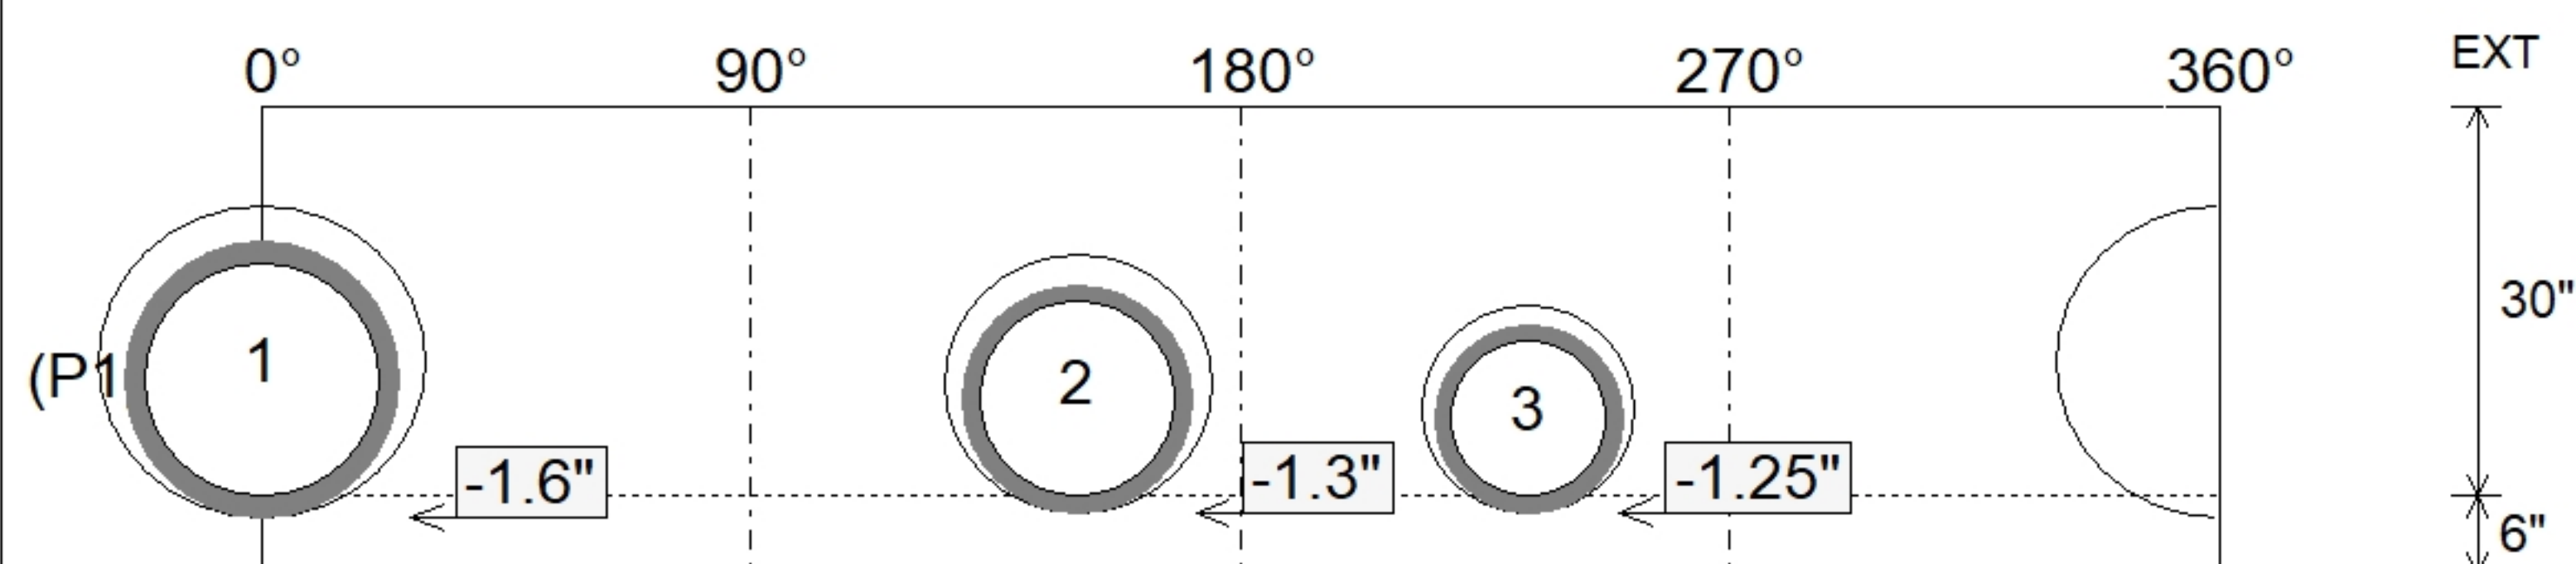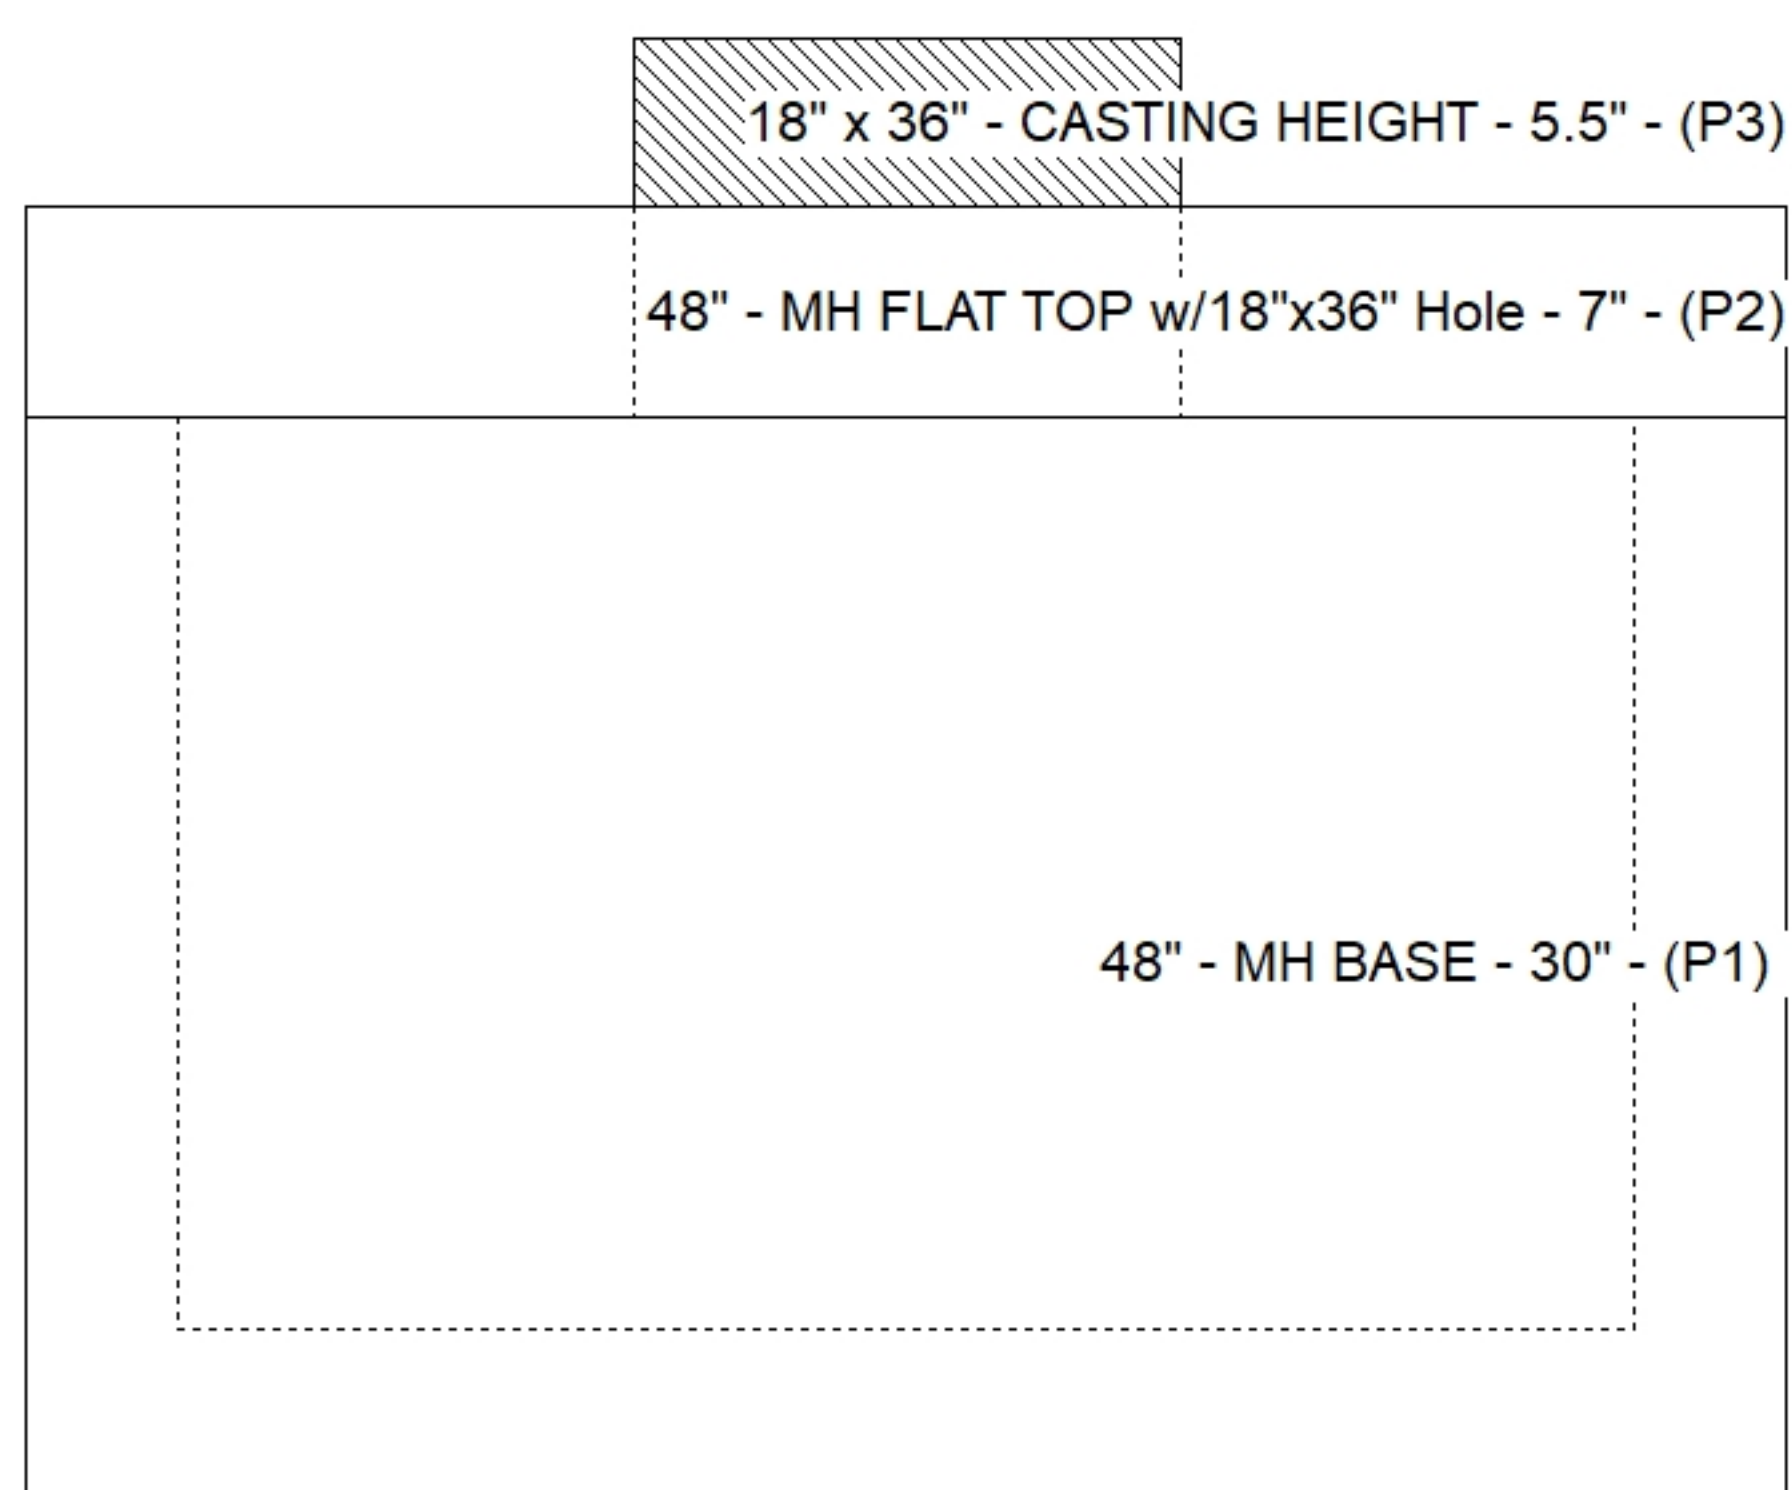

SUBMITTAL
APPROVED BY: