




Floor (Bot): 1058'
Overall Height: 3.292'
Slack: 0.1"



0 lb
1171 lb
2527 lb
0 lb
0 lb

Structure Total: 3698 lb

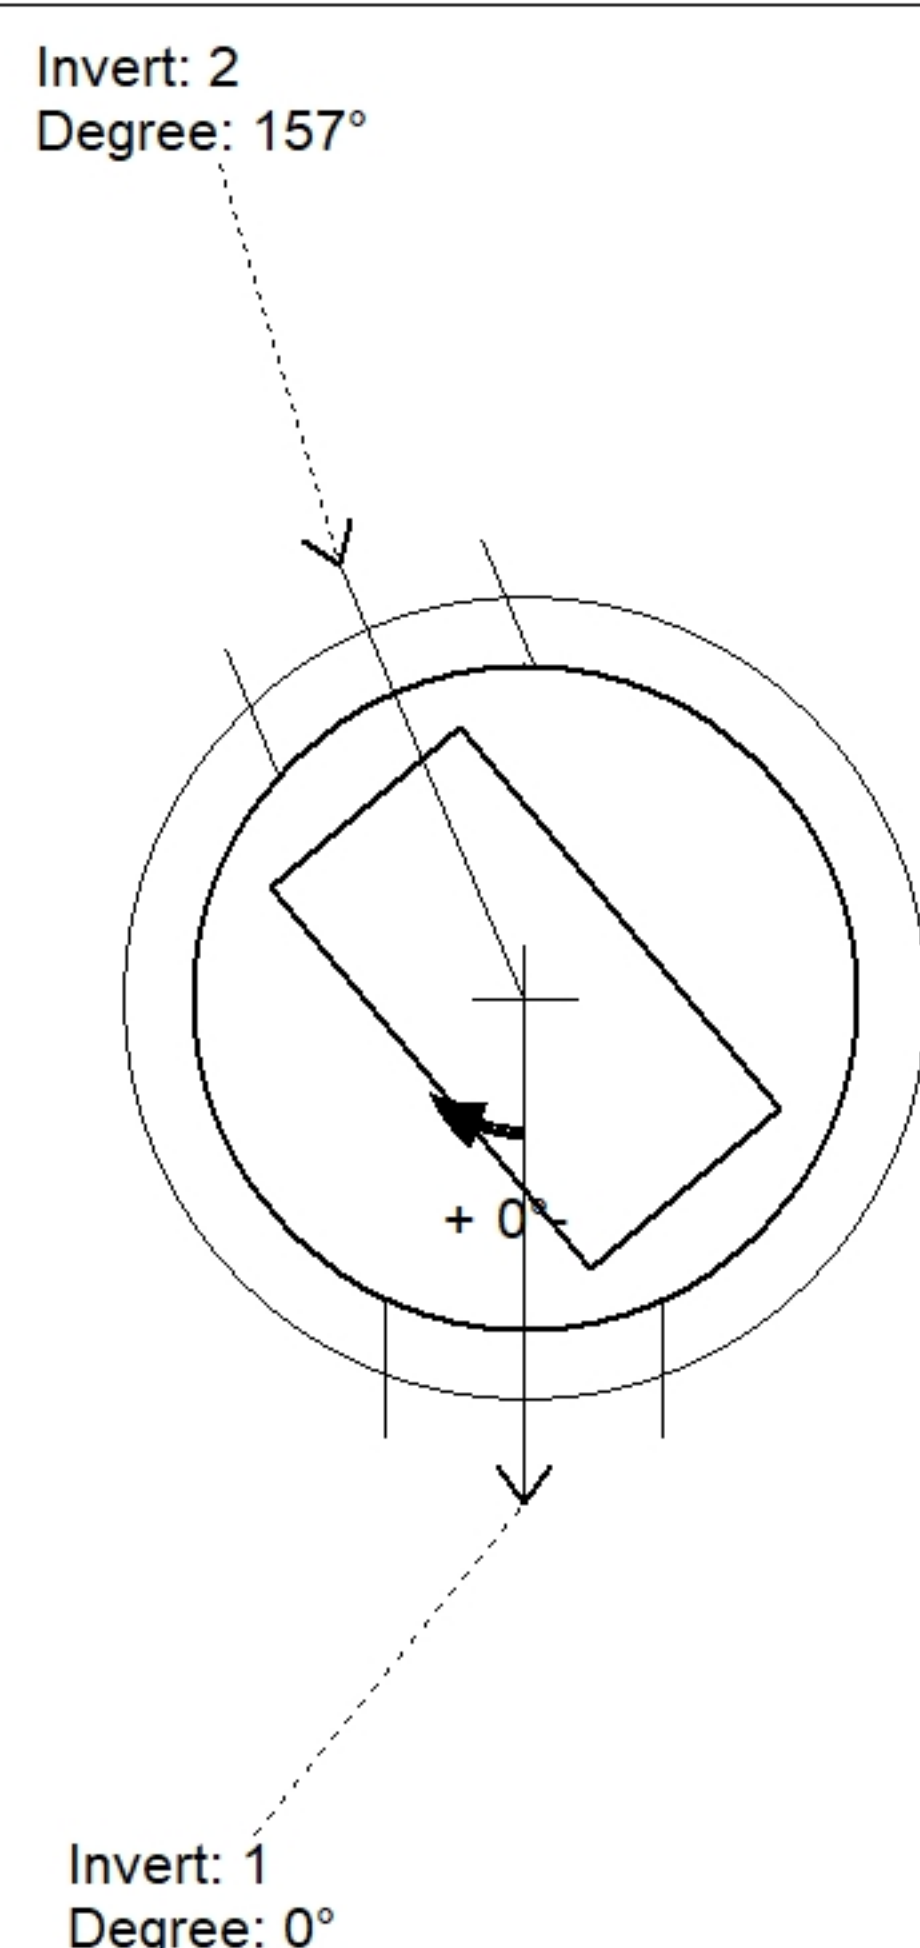

Position	Elev	Angle	Pipe	Pipe OD	Hole	Connector	Up ()	Ref
Rim	1061.3'							
Reducer								
Invert 1	1058.5'	0°	15" HDPE	17.6"	20"	Hole 20	-1.3"	P1
Invert 2	1058.5'	157°	15" HDPE	17.6"	20"	Hole 20	-1.3"	P1
Invert 3								
Invert 4								
Invert 5								
Invert 6								
Invert 7								
Invert 8								

Default - Interior Dimensions

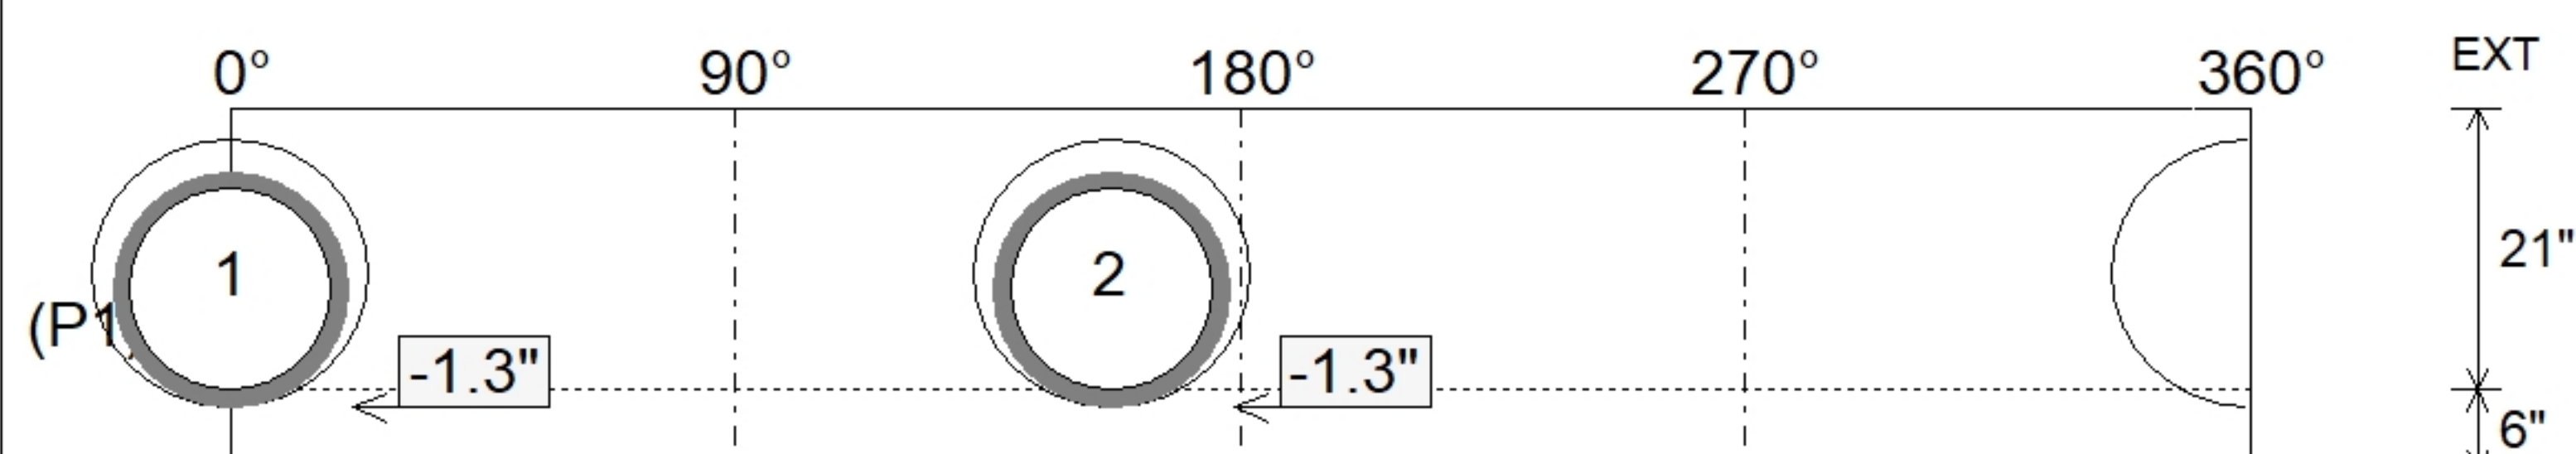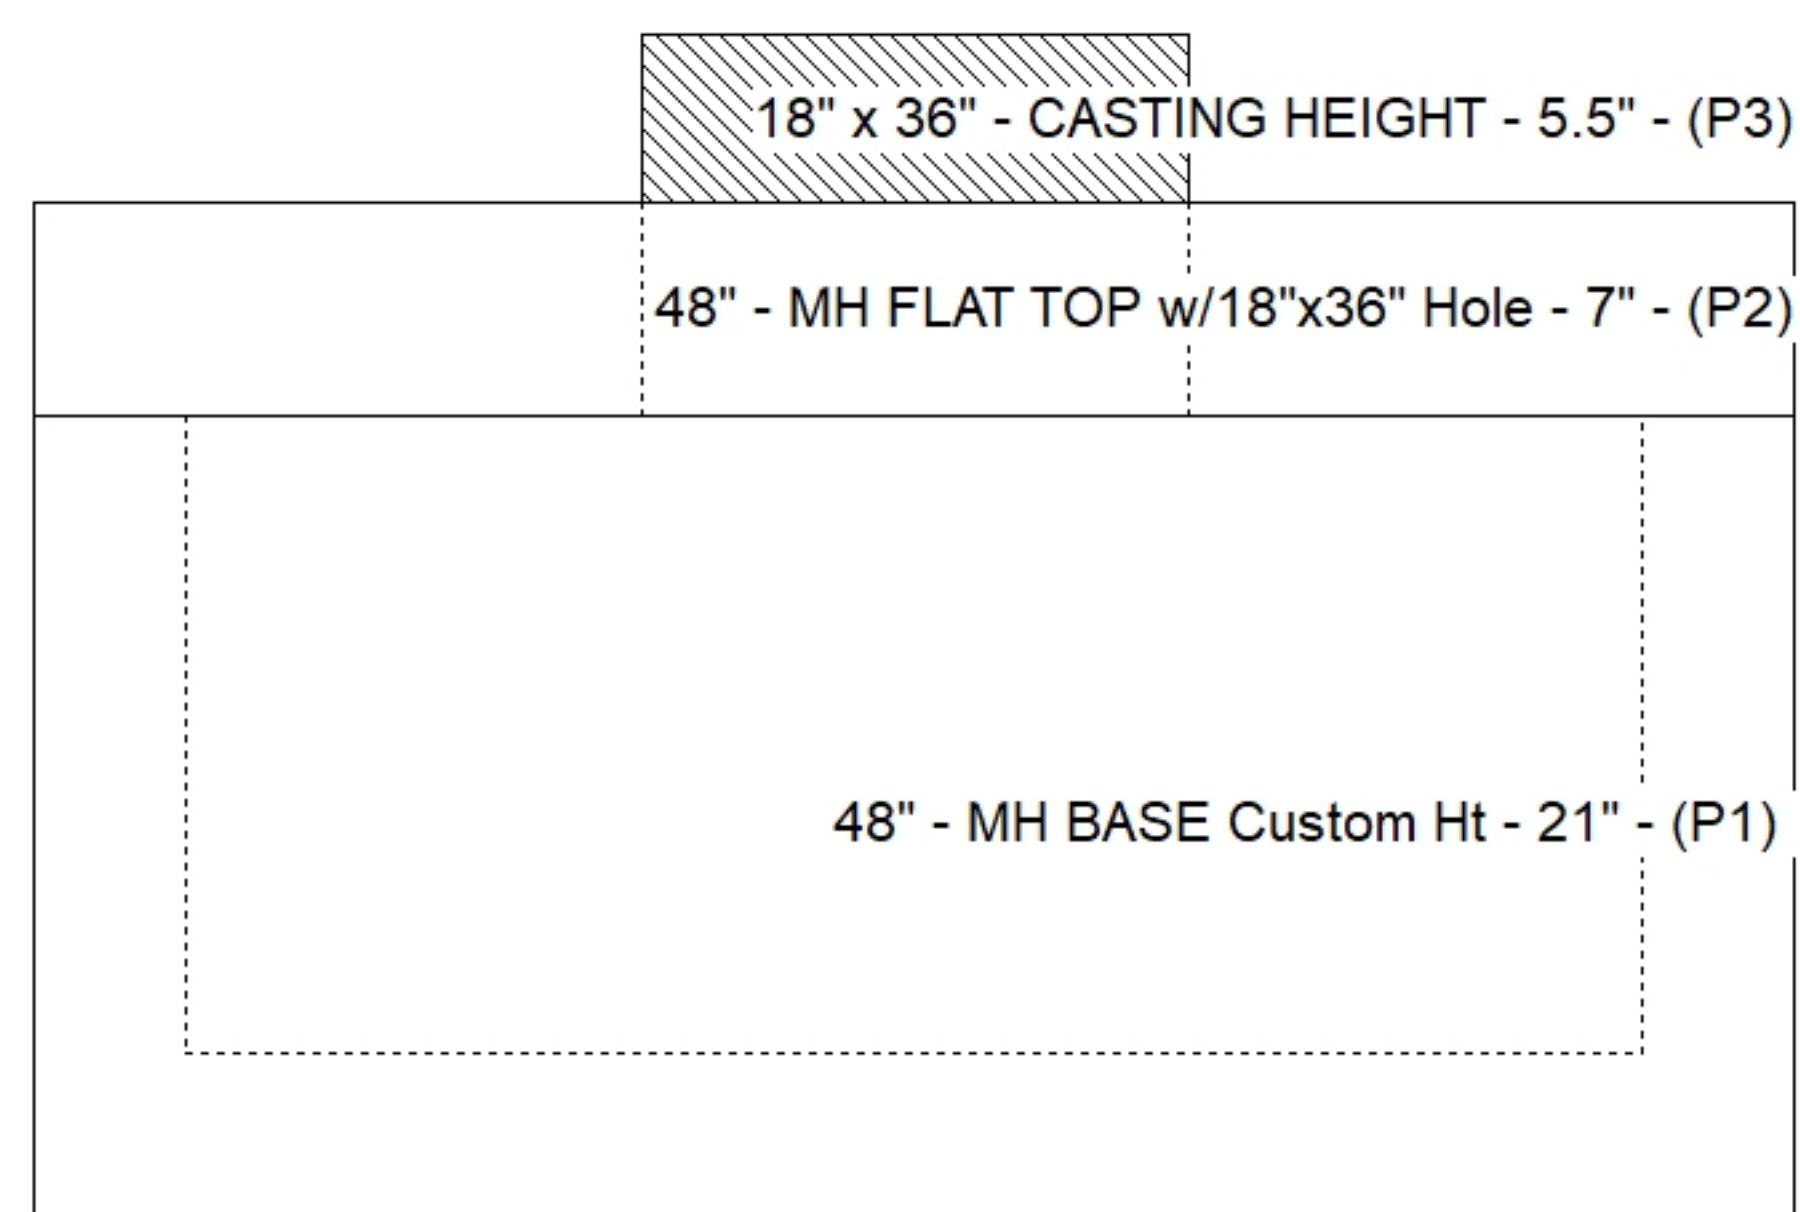

SUBMITTAL
APPROVED BY: