




Floor (Bot): 1058.36'
Overall Height: 3.25'
Slack: 0.36"

Structure Total: 3647 lb

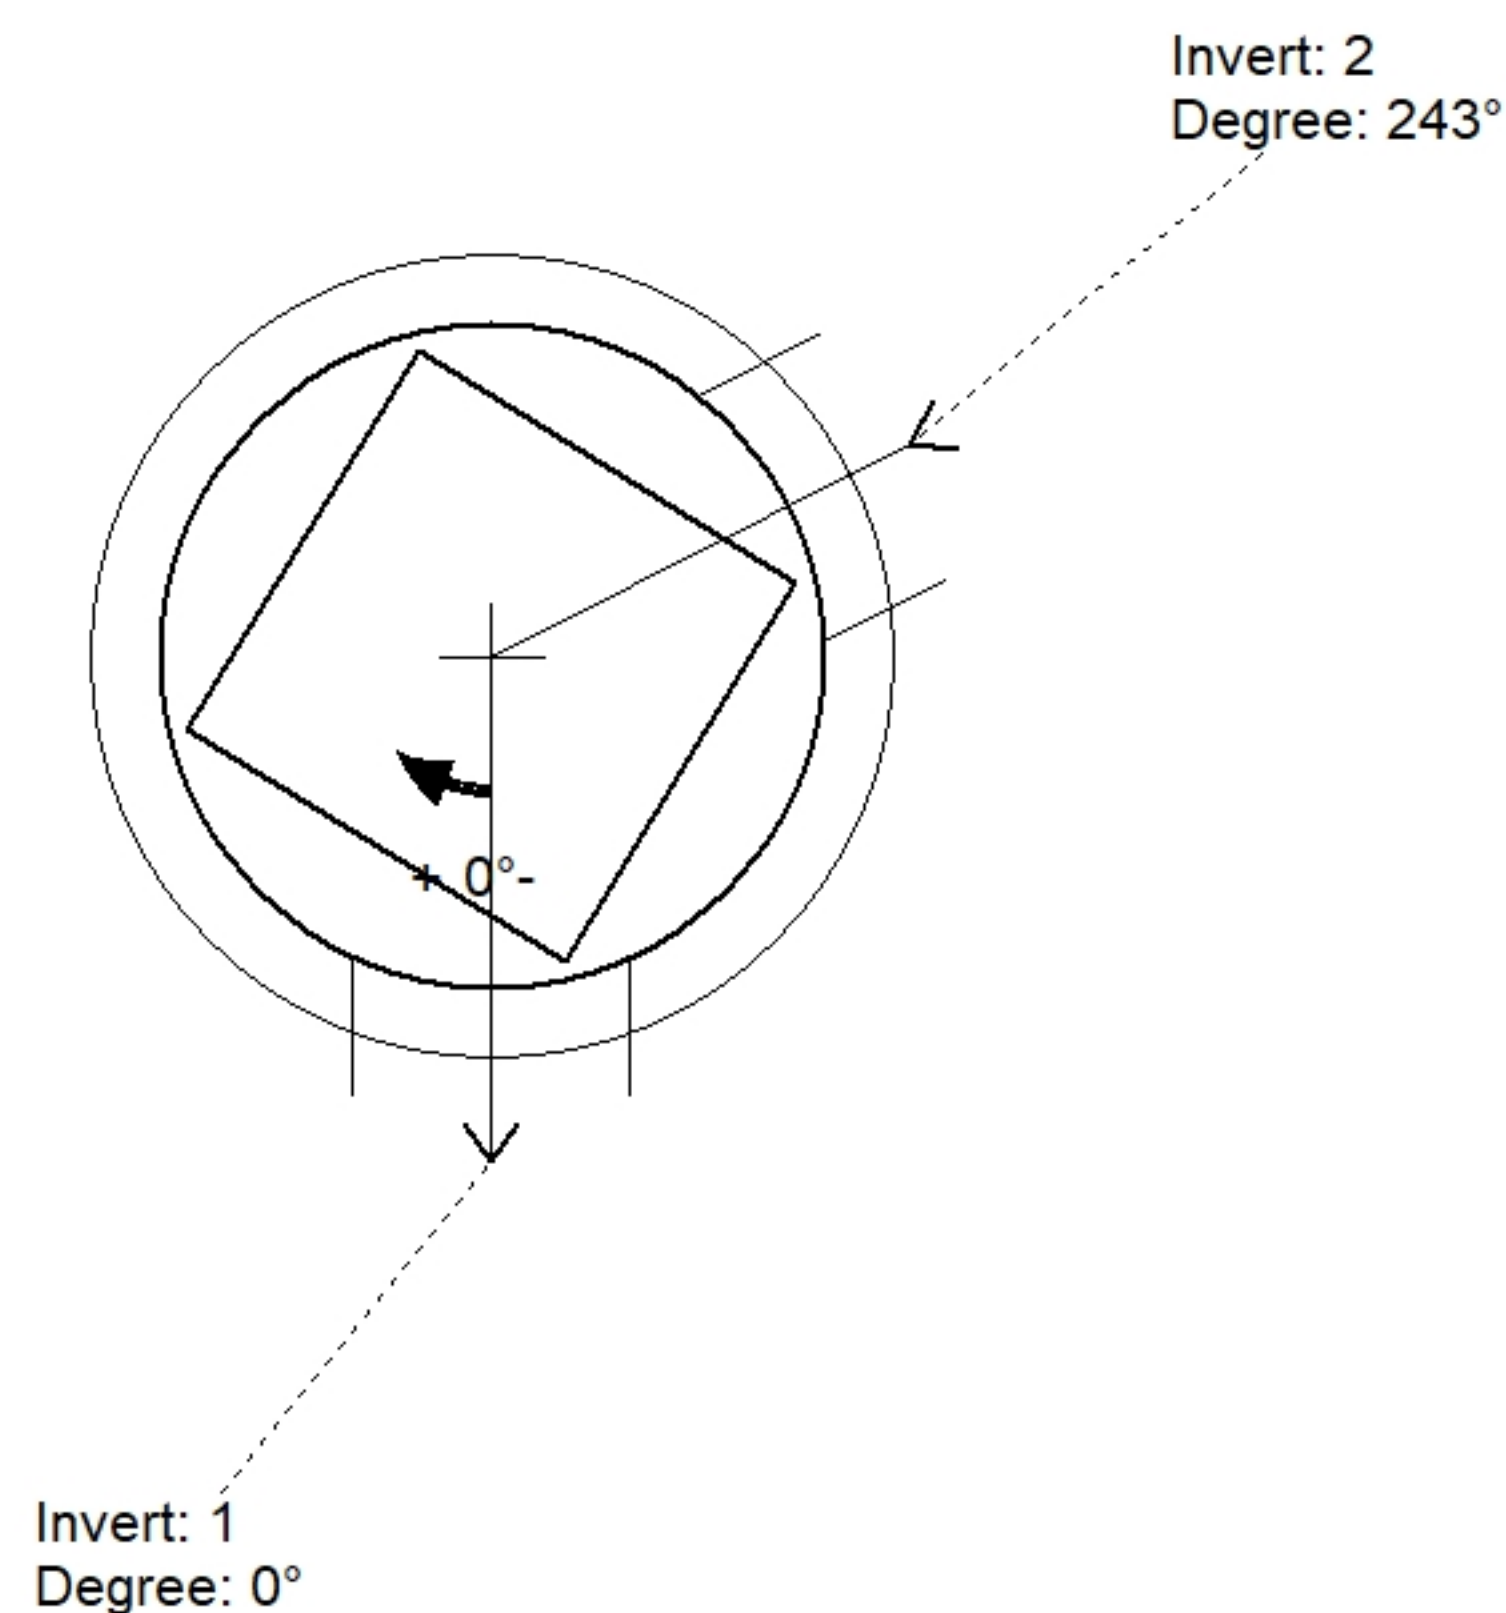

Position	Elev	Angle	Pipe	Pipe OD	Hole	Connector	Up (↓)	Ref
Rim	1061.64'							
Reducer								
Invert 1	1058.86'	0°	15" HDPE	17.6"	20"	Hole 20	-1.3"	P1
Invert 2	1058.86'	243°	15" HDPE	17.6"	20"	Hole 20	-1.3"	P1
Invert 3								
Invert 4								
Invert 5								
Invert 6								
Invert 7								
Invert 8								

Default - Interior Dimensions

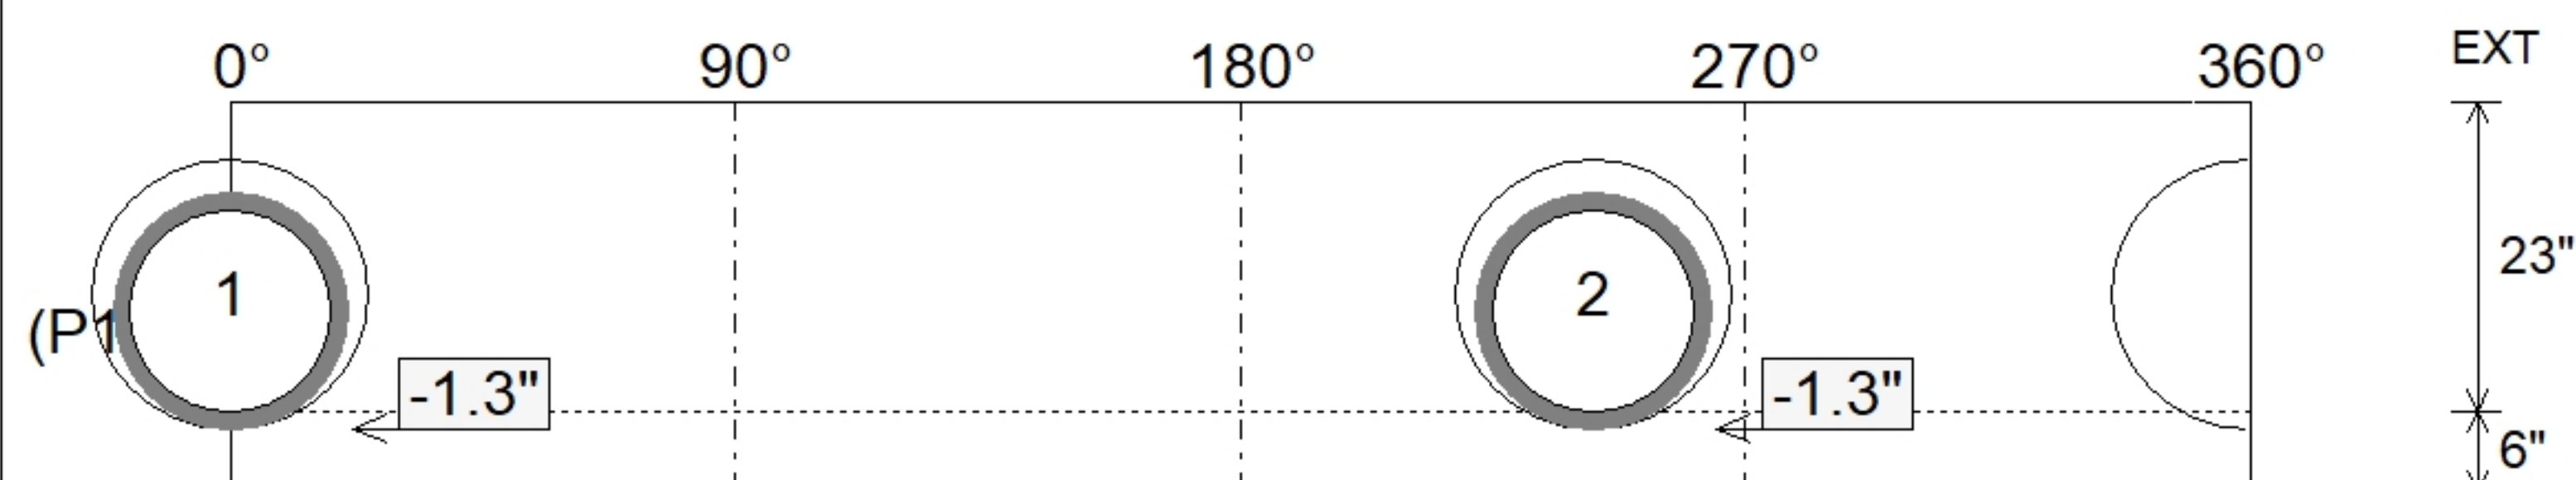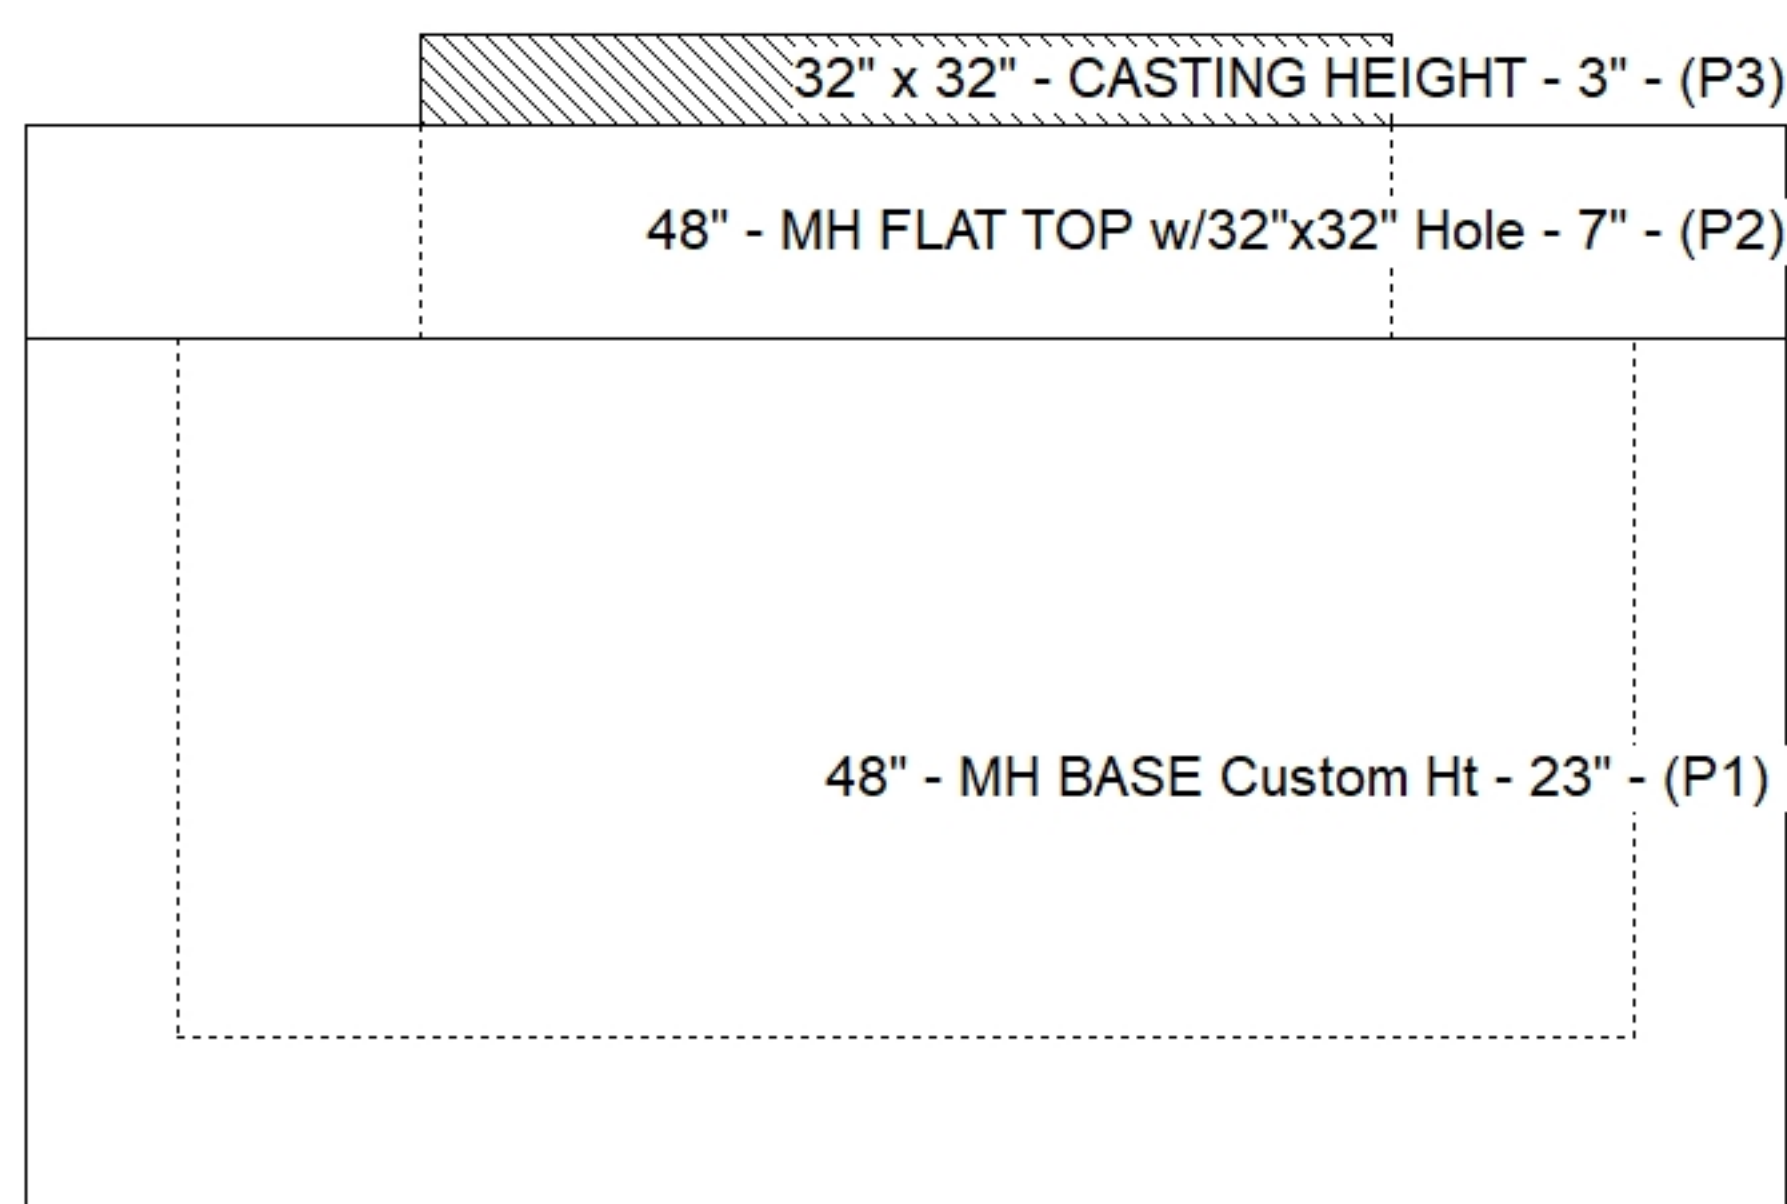

SUBMITTAL
APPROVED BY: