



Floor (Bot): 1063.683'
Overall Height: 3.458'
Slack: 0.1"


Structure Total: 3977 lb

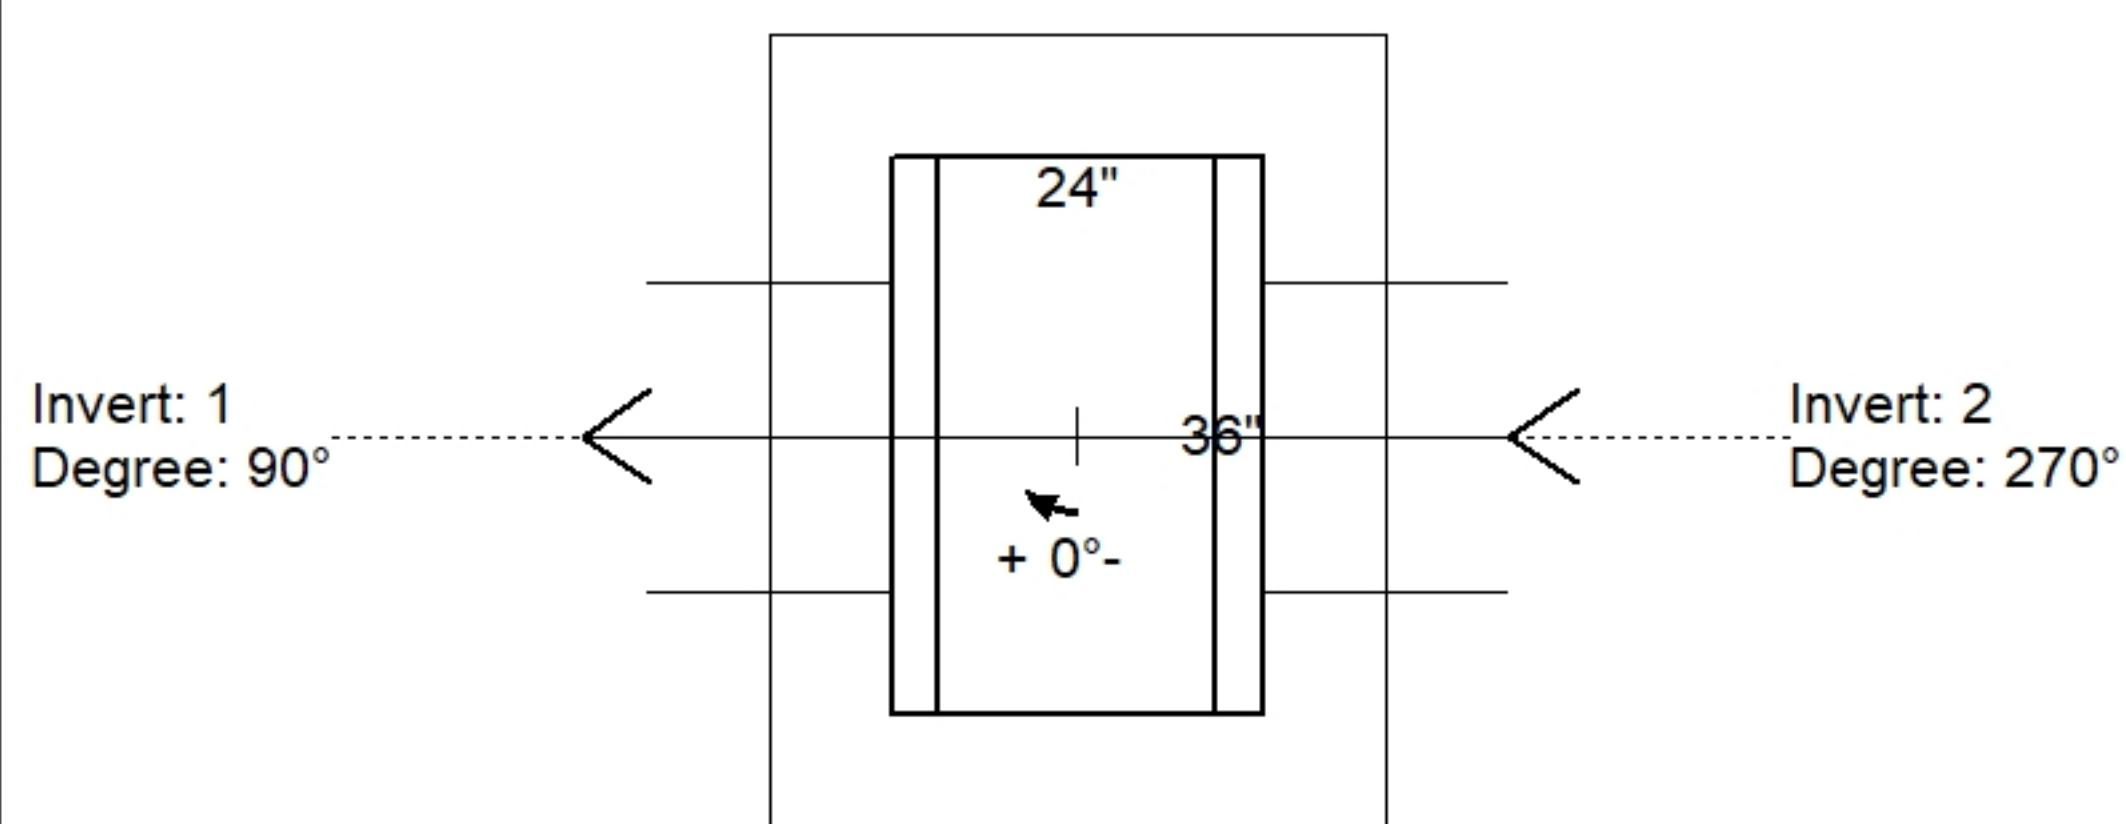

Position	Elev	Angle	Pipe	Pipe OD	Hole	Connector	Up (')	Ref
Rim	1067.15'							
Reducer								
Invert 1	1064.35'	90°	15" HDPE	17.6"	20"	Hole 20	-1.3"	P1
Invert 2	1064.35'	270°	15" HDPE	17.6"	20"	Hole 20	-1.3"	P1
Invert 3								
Invert 4								
Invert 5								
Invert 6								
Invert 7								
Invert 8								

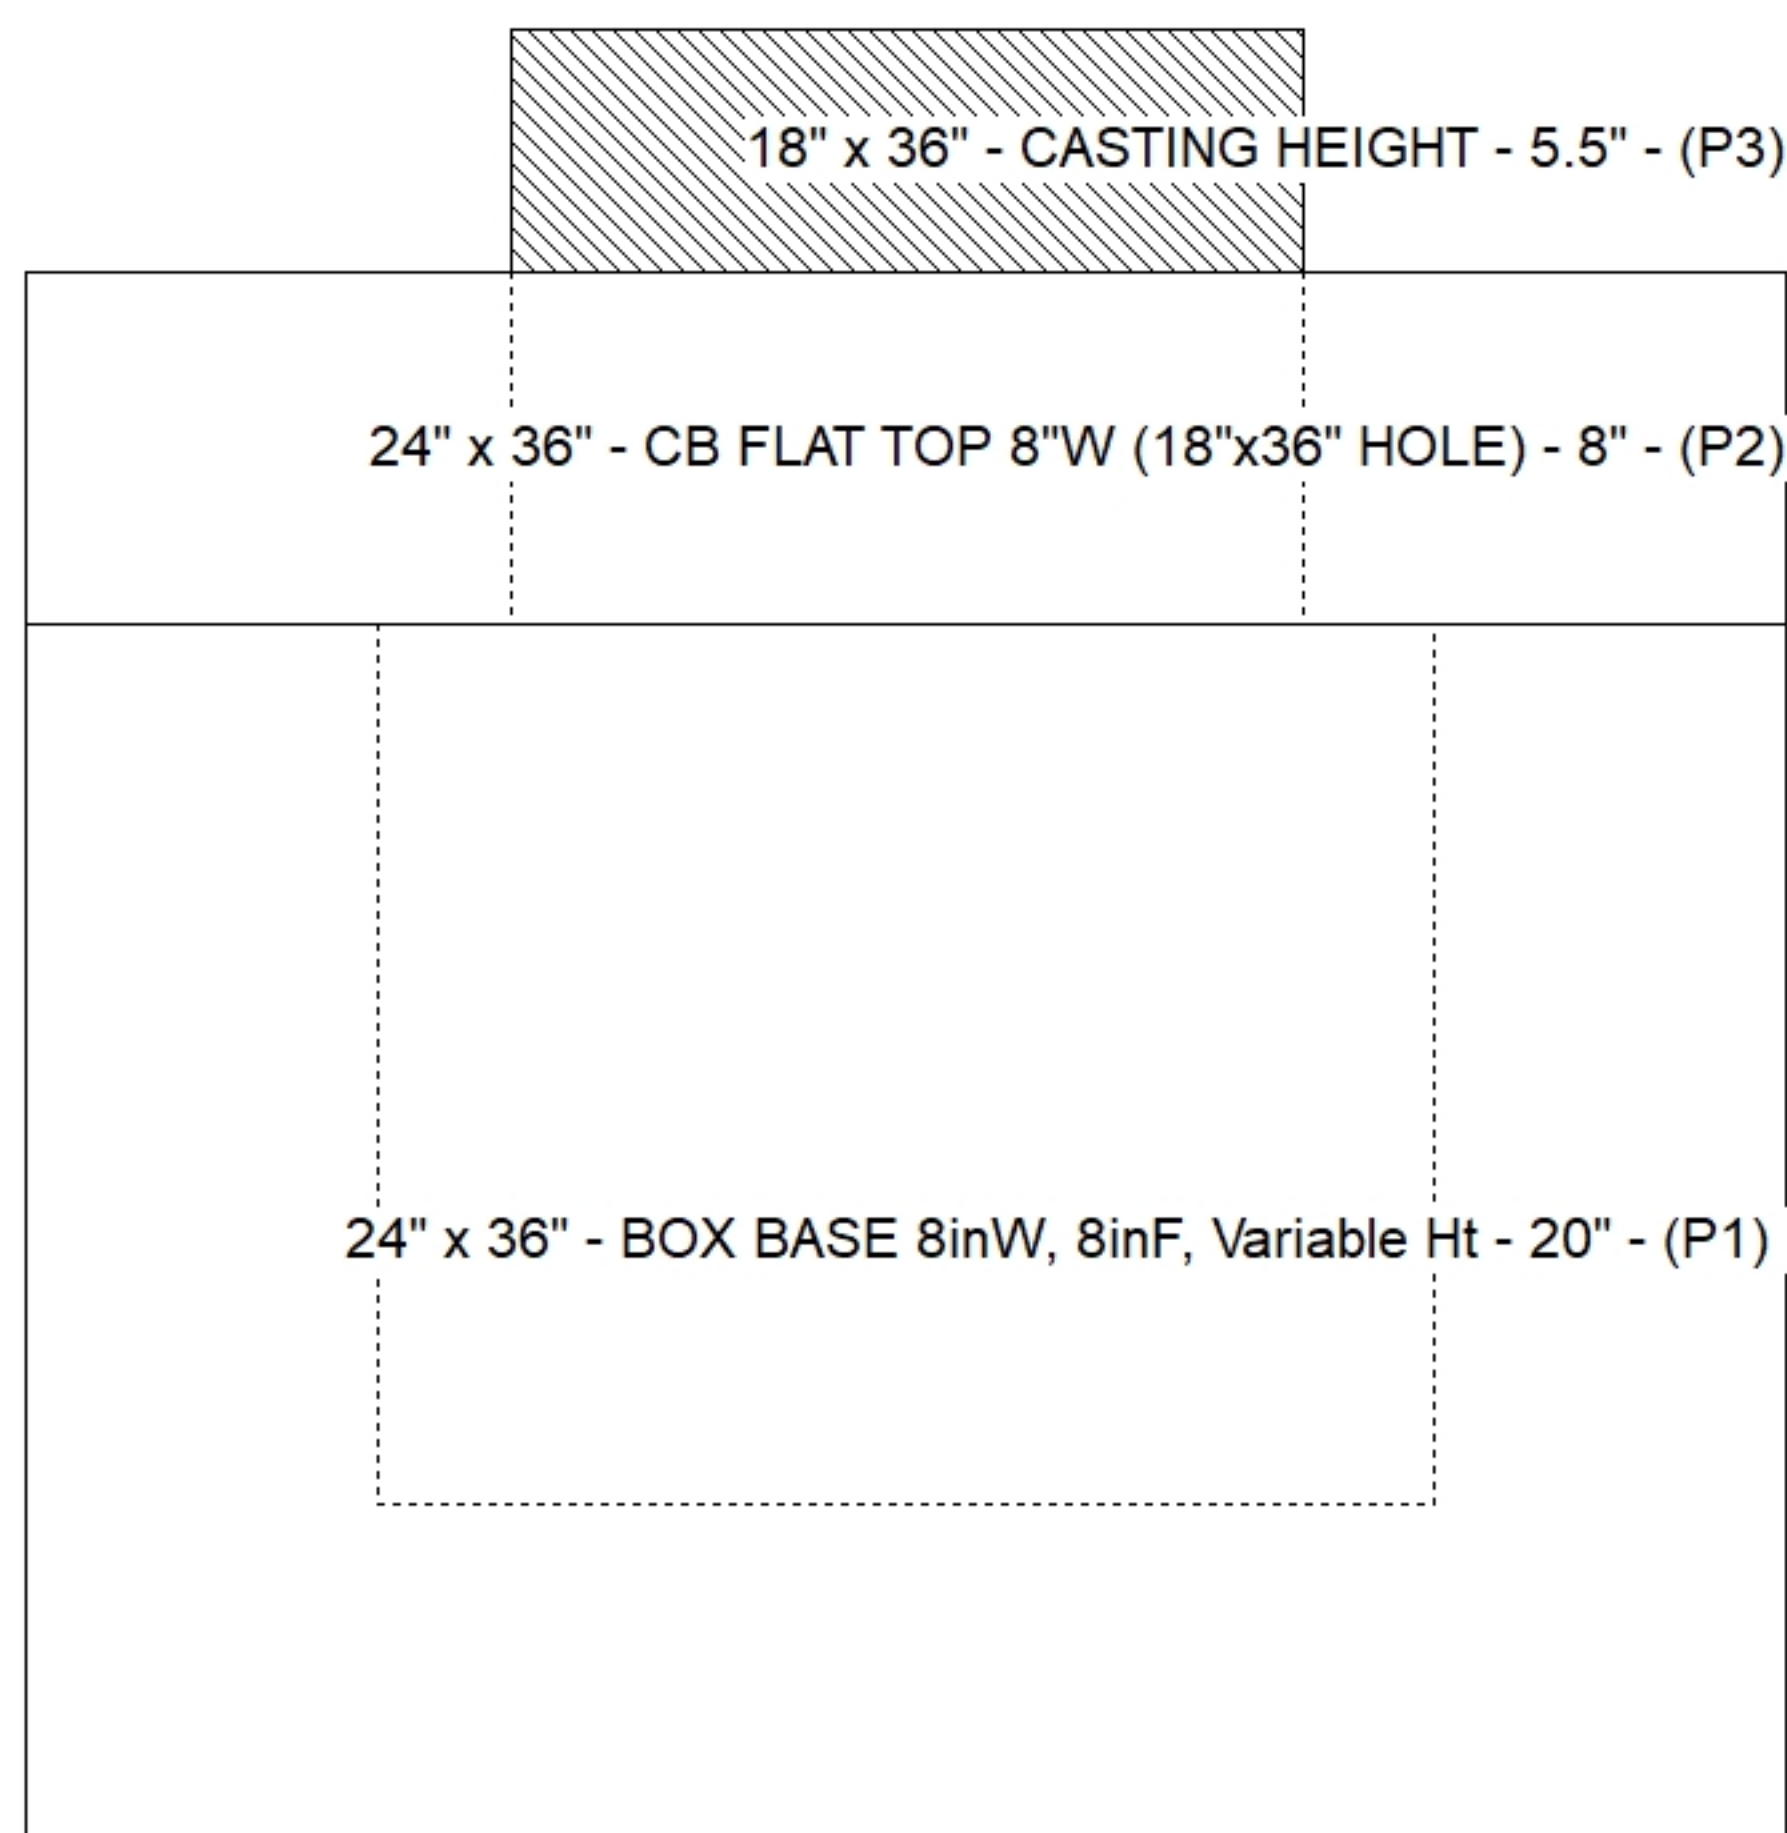

Default - Interior Dimensions

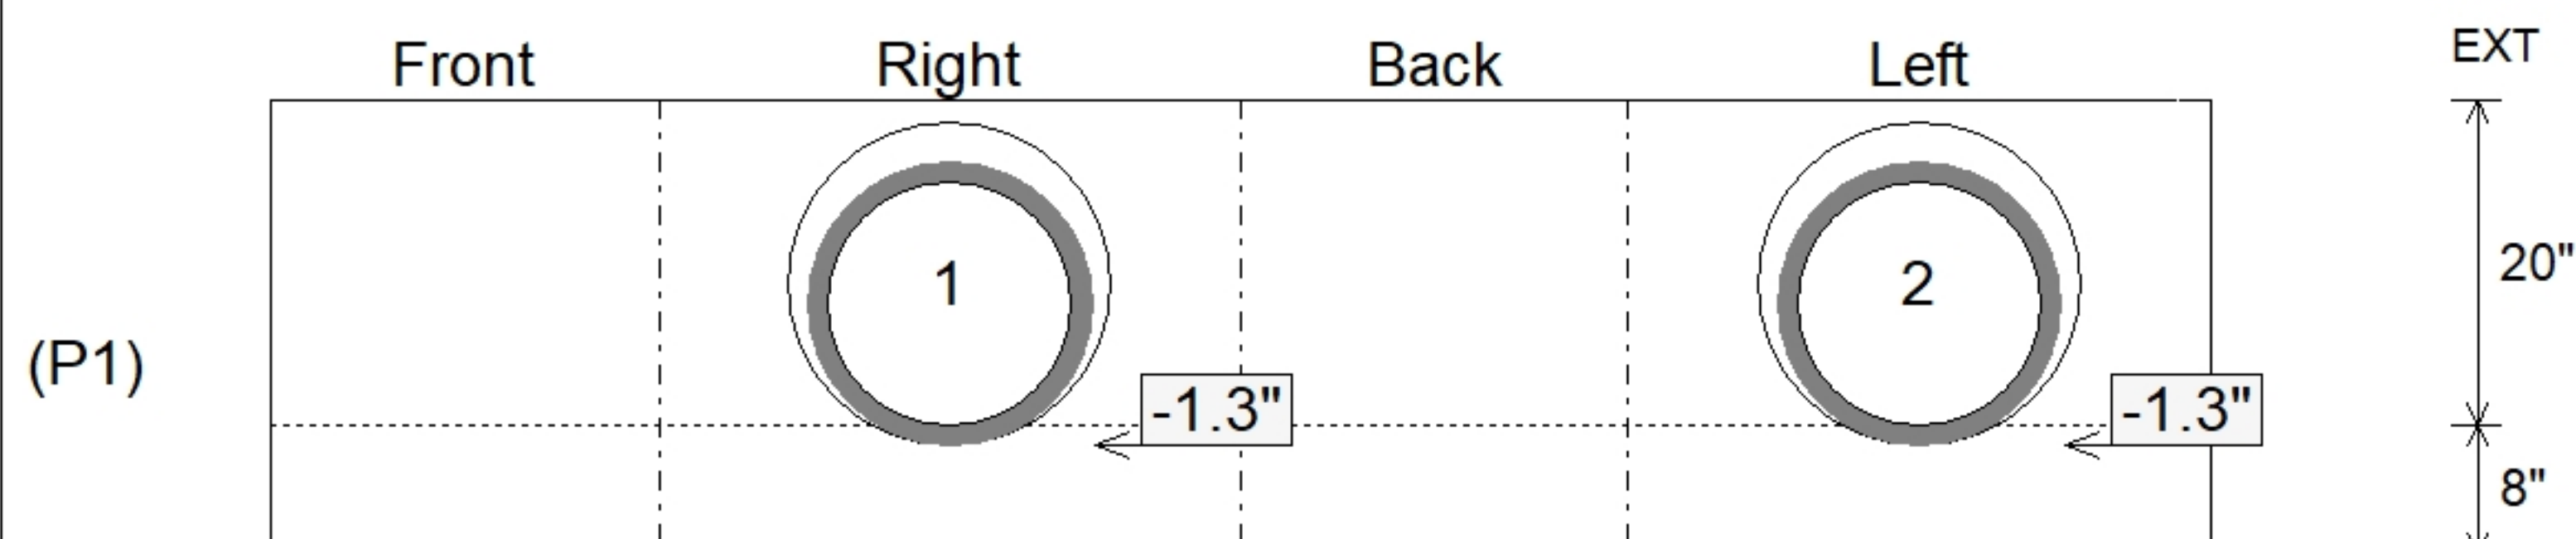

SUBMITTAL
APPROVED BY: