



Floor (Bot): 1064.5'
Overall Height: 5.375'
Slack: 0.06"


Structure Total: 5981 lb

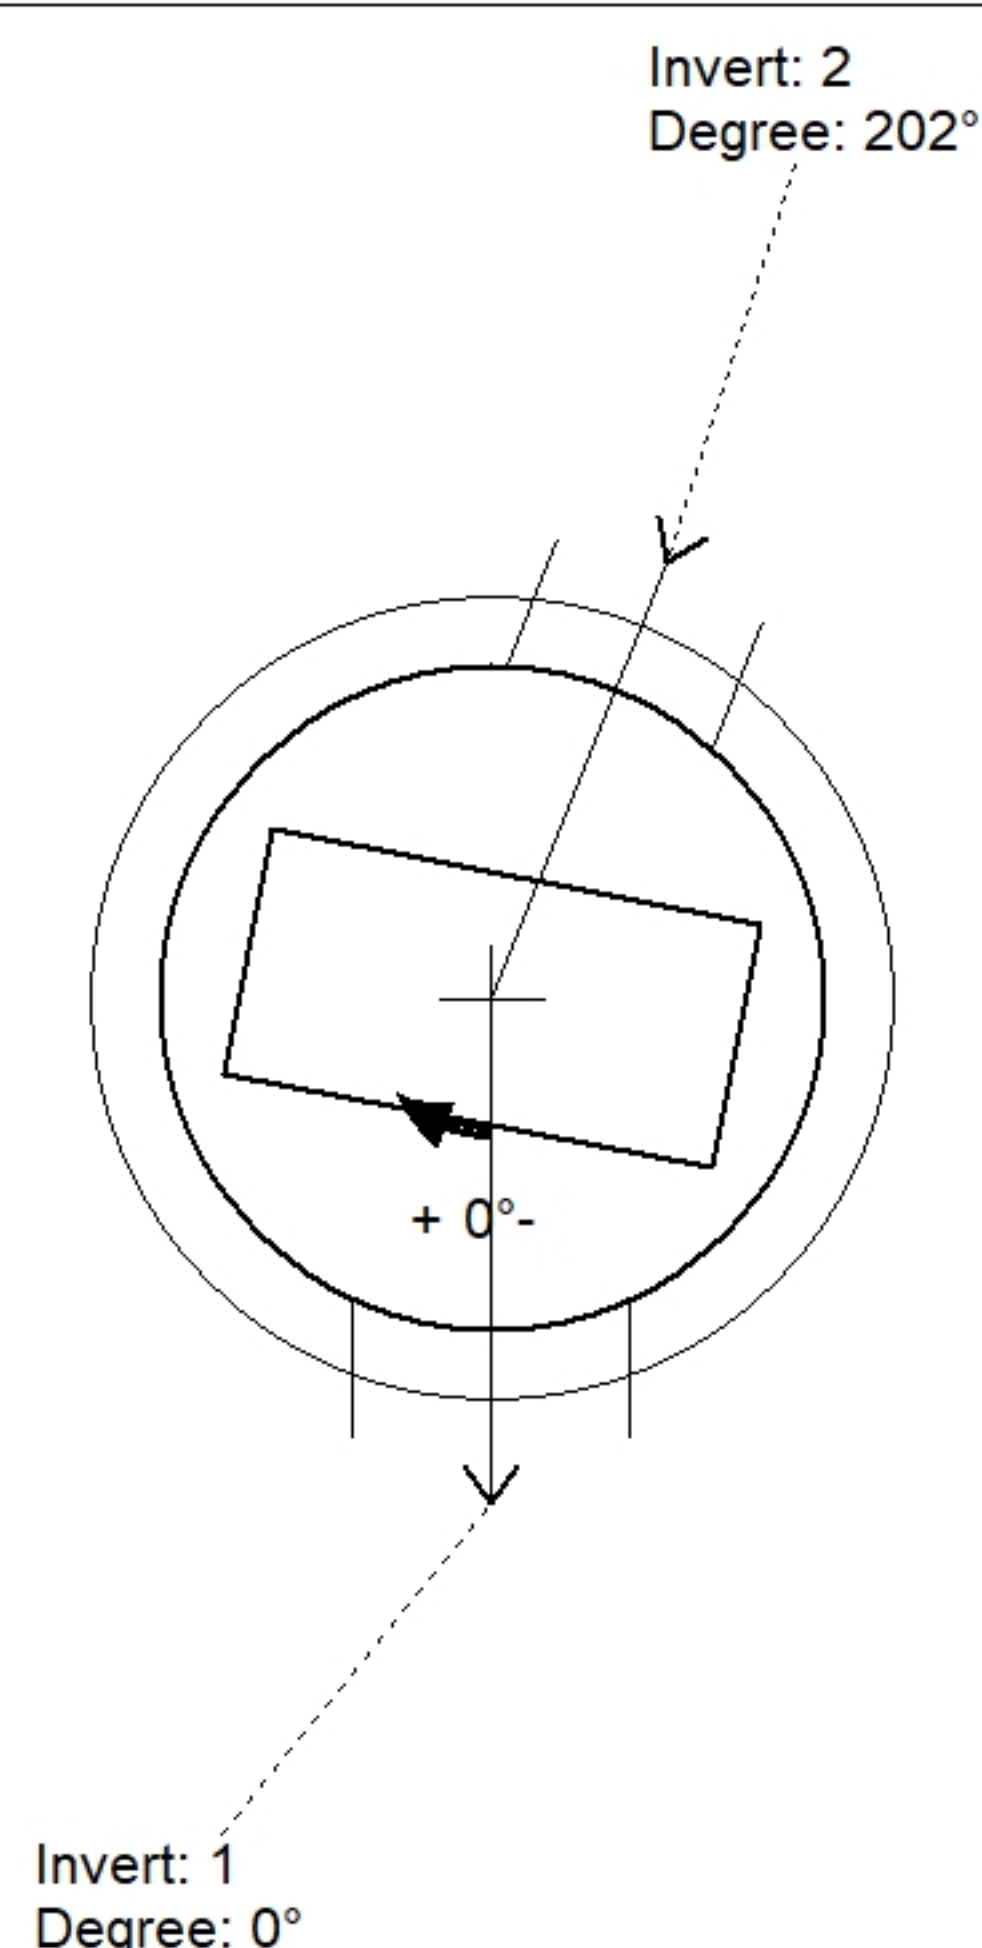

Position	Elev	Angle	Pipe	Pipe OD	Hole	Connector	Up ()	Ref
Rim	1069.88'							
Reducer								
Invert 1	1065'	0°	15" HDPE	17.6"	20"	Hole 20	-1.3"	P1
Invert 2	1065'	202°	12" HDPE	14.5"	16"	Hole 16	-1.25"	P1
Invert 3								
Invert 4								
Invert 5								
Invert 6								
Invert 7								
Invert 8								

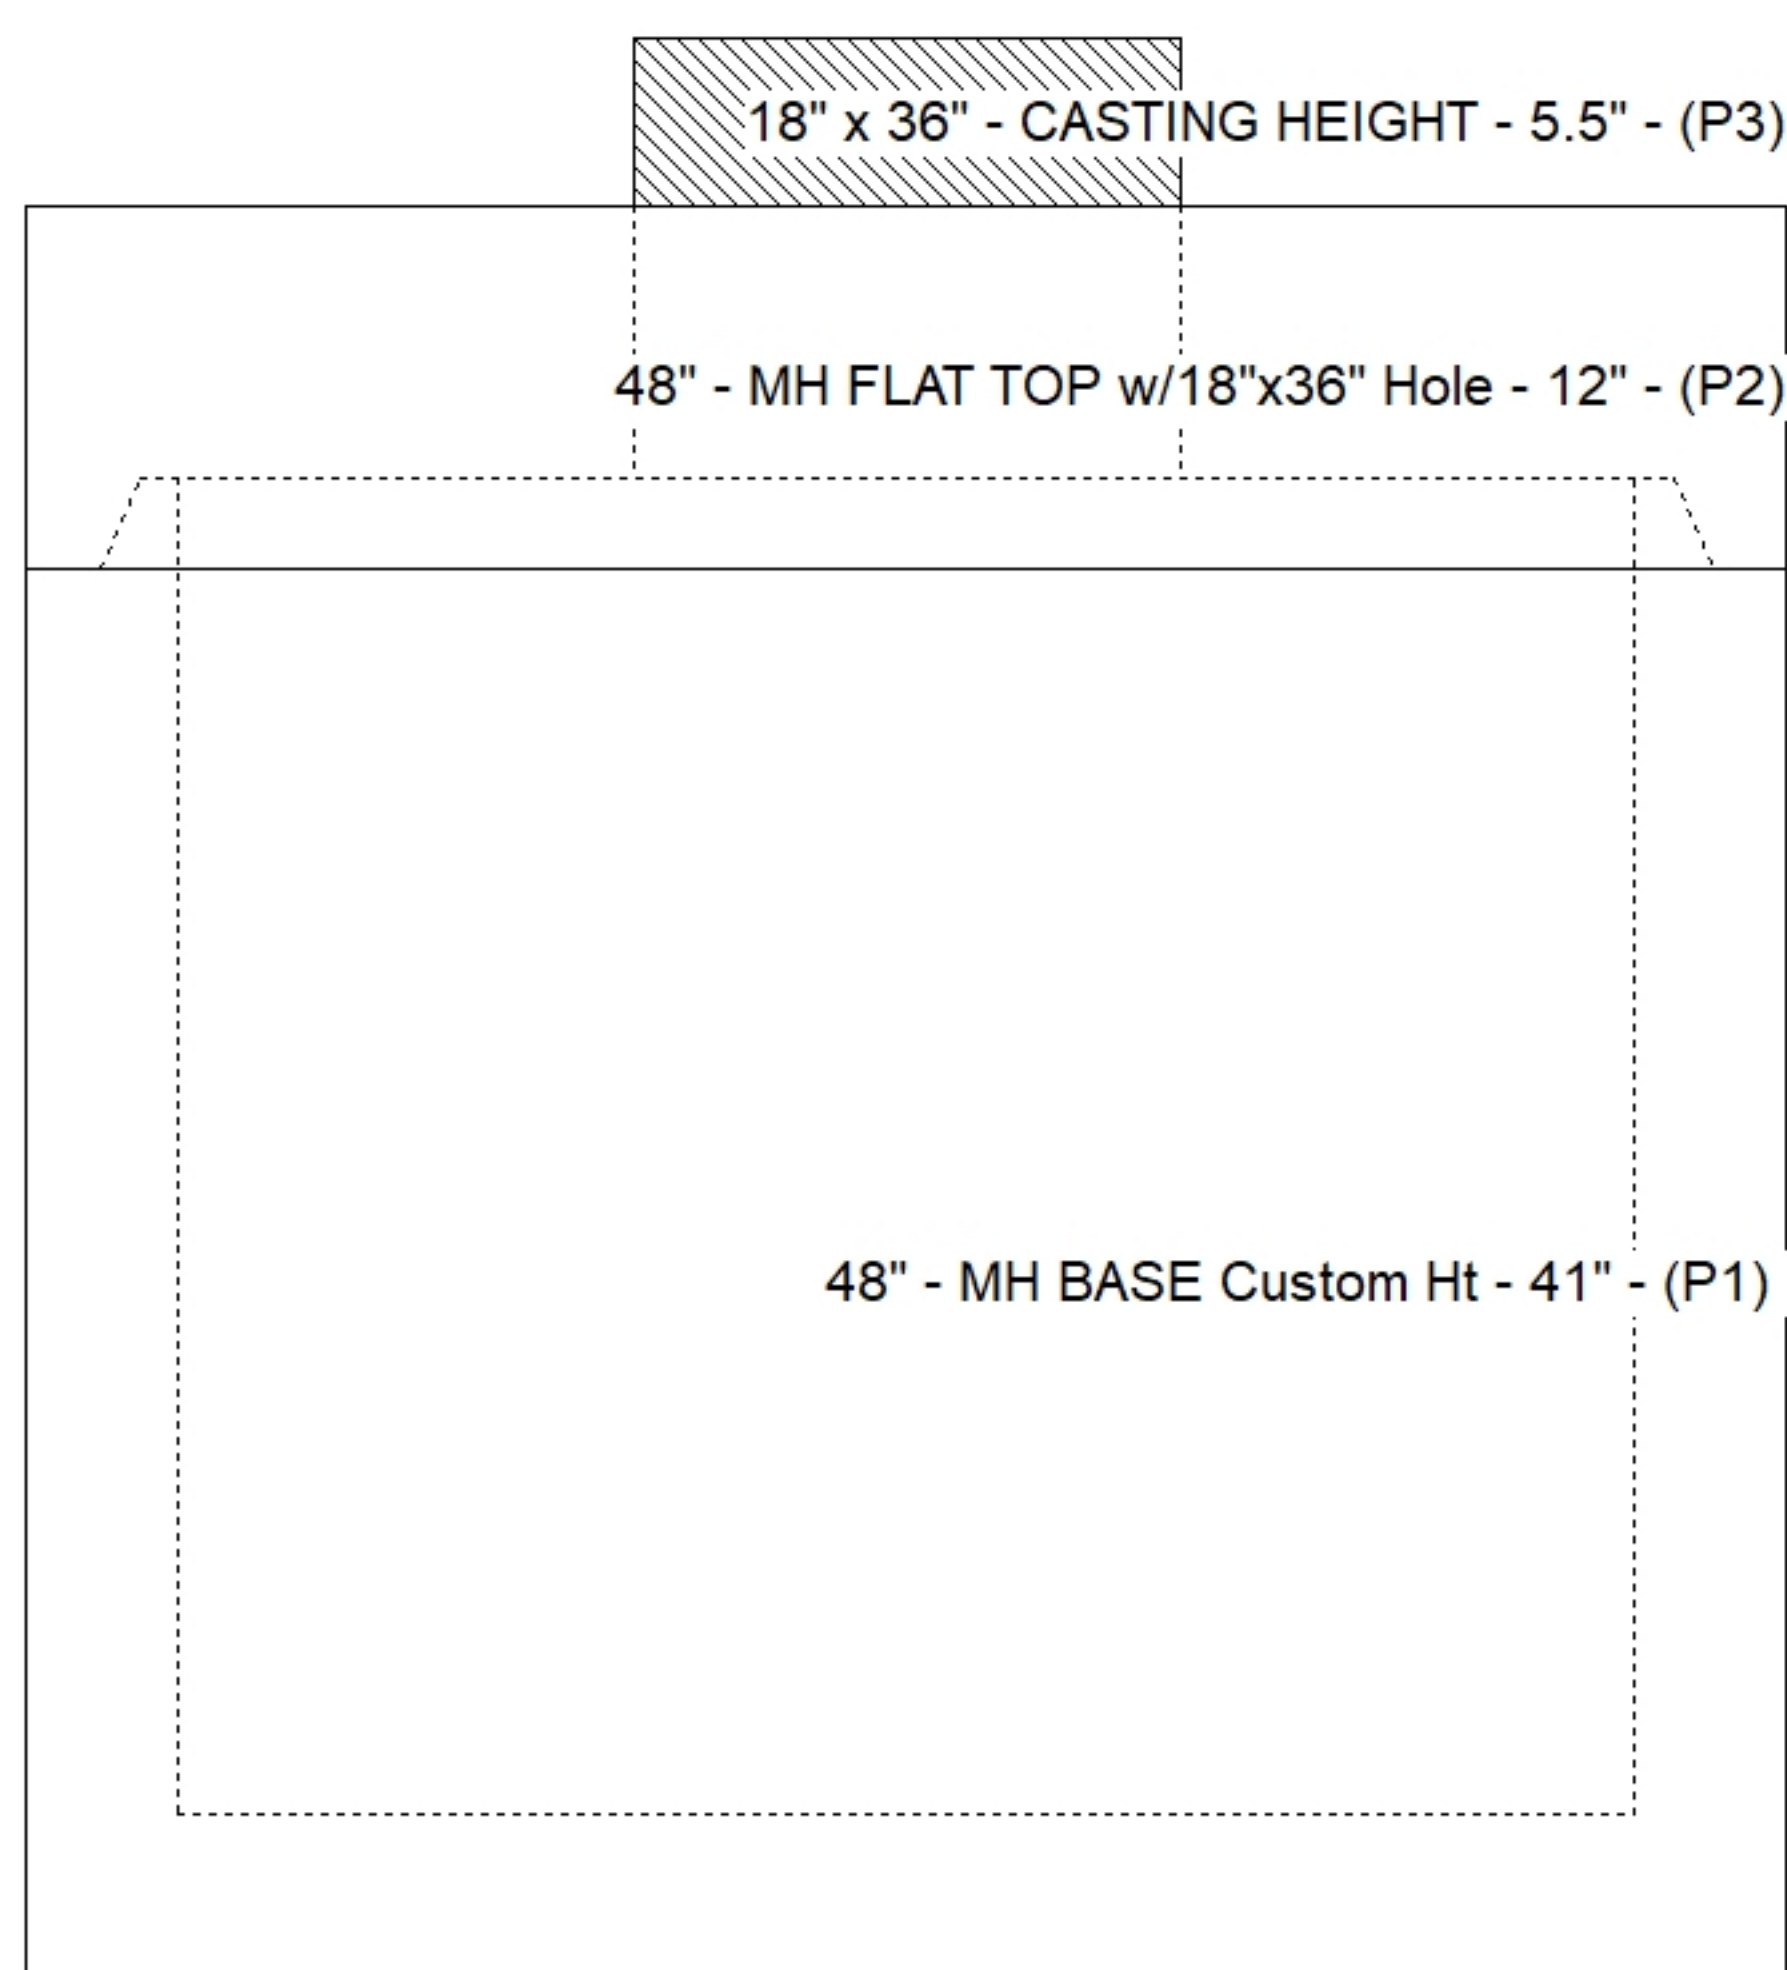

Default - Interior Dimensions

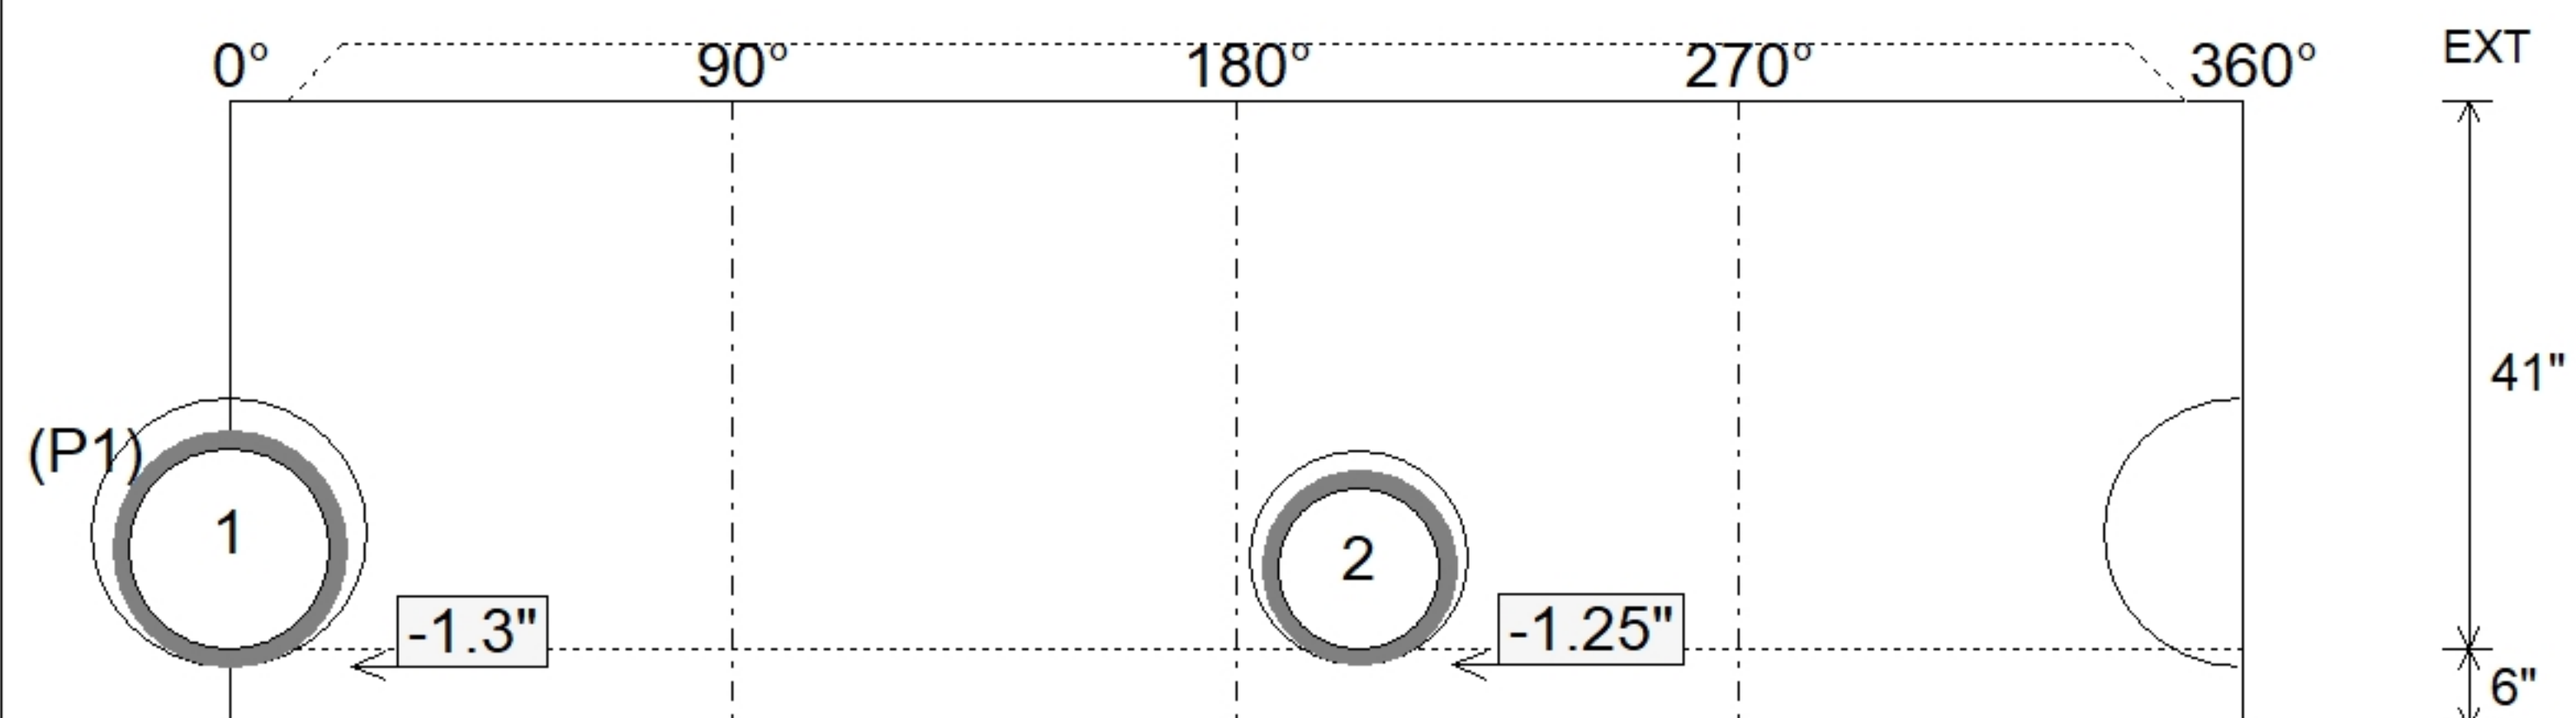

SUBMITTAL
APPROVED BY: