





Floor (Bot): 1064.043'
Overall Height: 3.833'
Slack: 0.88"


Structure Total: 5597 lb

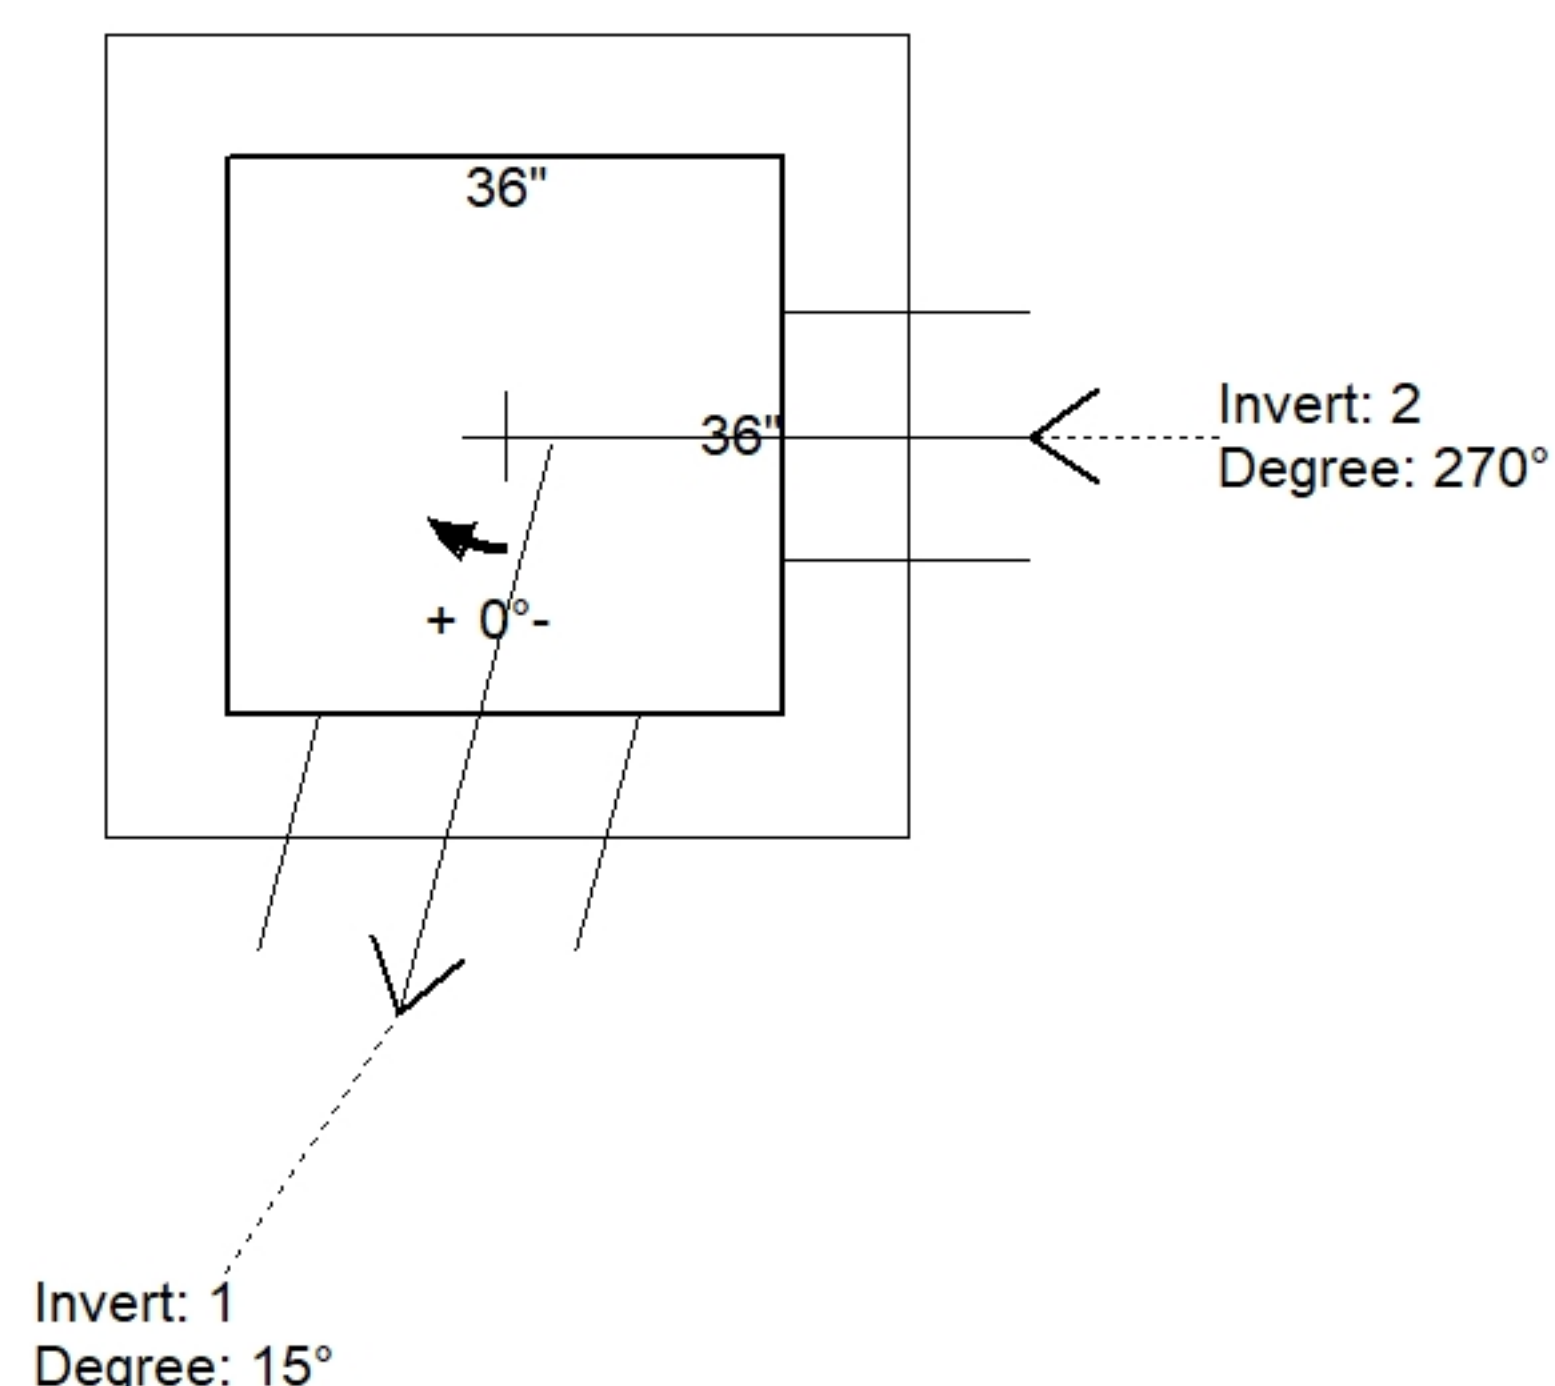

Position	Elev	Angle	Pipe	Pipe OD	Hole	Connector	Up (')	Ref
Rim	1067.95'							
Reducer								
Invert 1	1064.71'	15°	15" HDPE	17.6"	20"	Hole 20	-1.3"	P1
Invert 2	1064.71'	270°	12" HDPE	14.5"	16"	Hole 16	-1.25"	P1
Invert 3								
Invert 4								
Invert 5								
Invert 6								
Invert 7								
Invert 8								

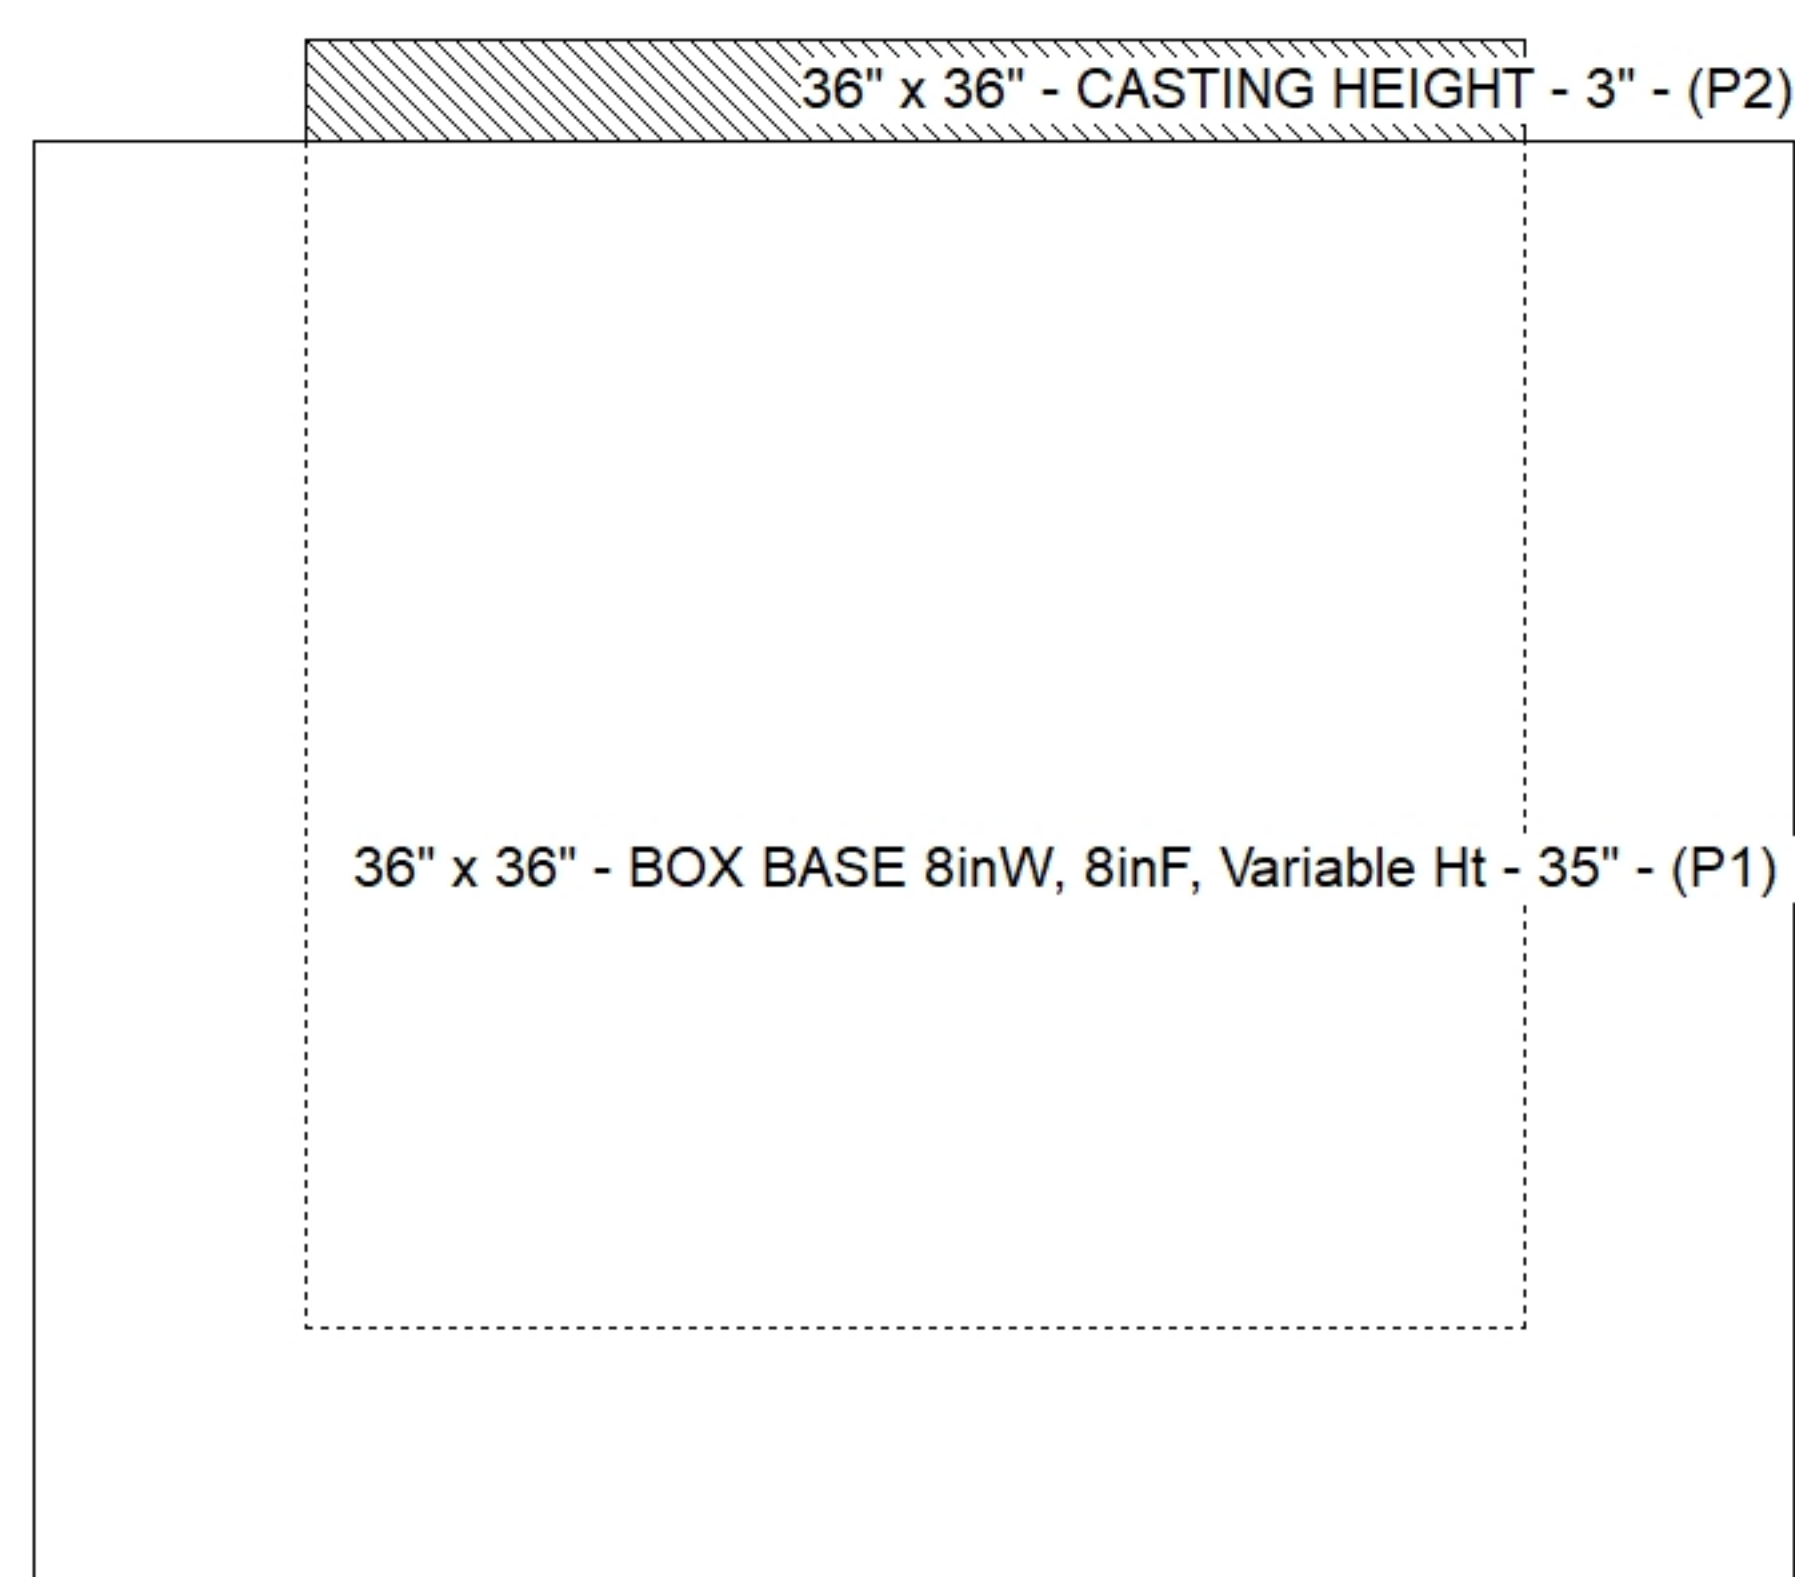

Default - Interior Dimensions

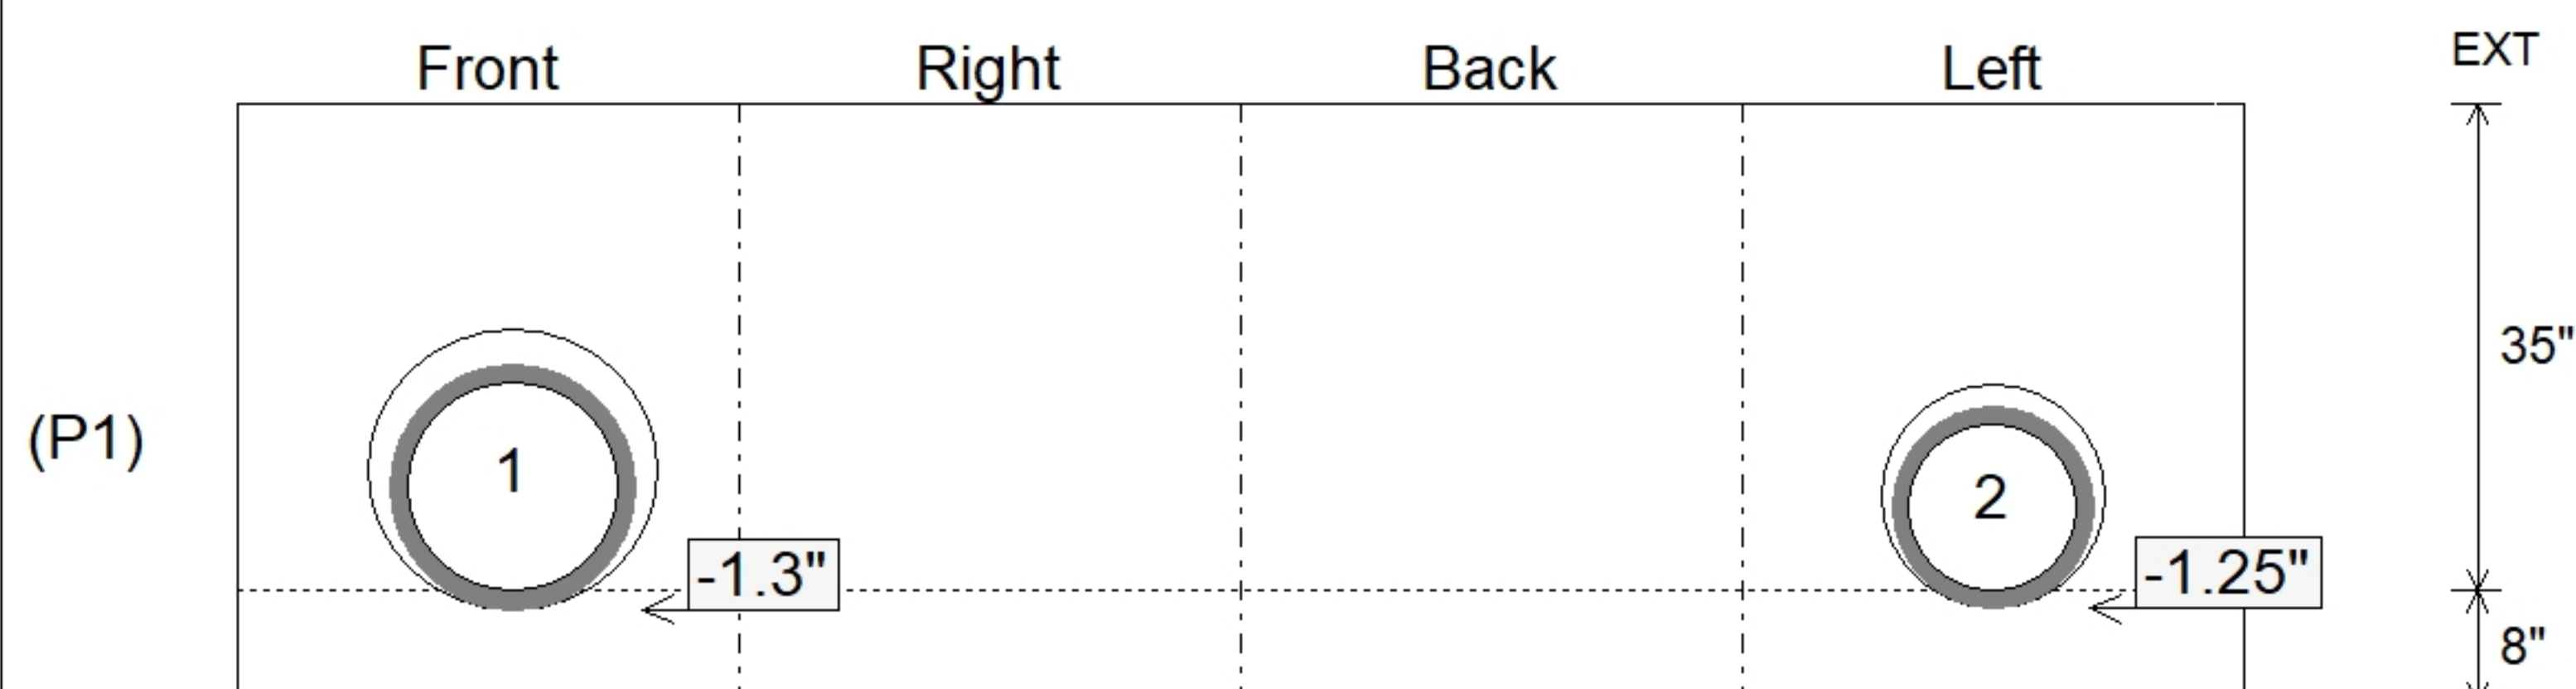

SUBMITTAL
APPROVED BY: