




Floor (Bot): 1053.55'
Overall Height: 3.75'
Slack: 0.36"



0 lb
950 lb
2767 lb
0 lb
0 lb
0 lb
0 lb

Structure Total: 3717 lb

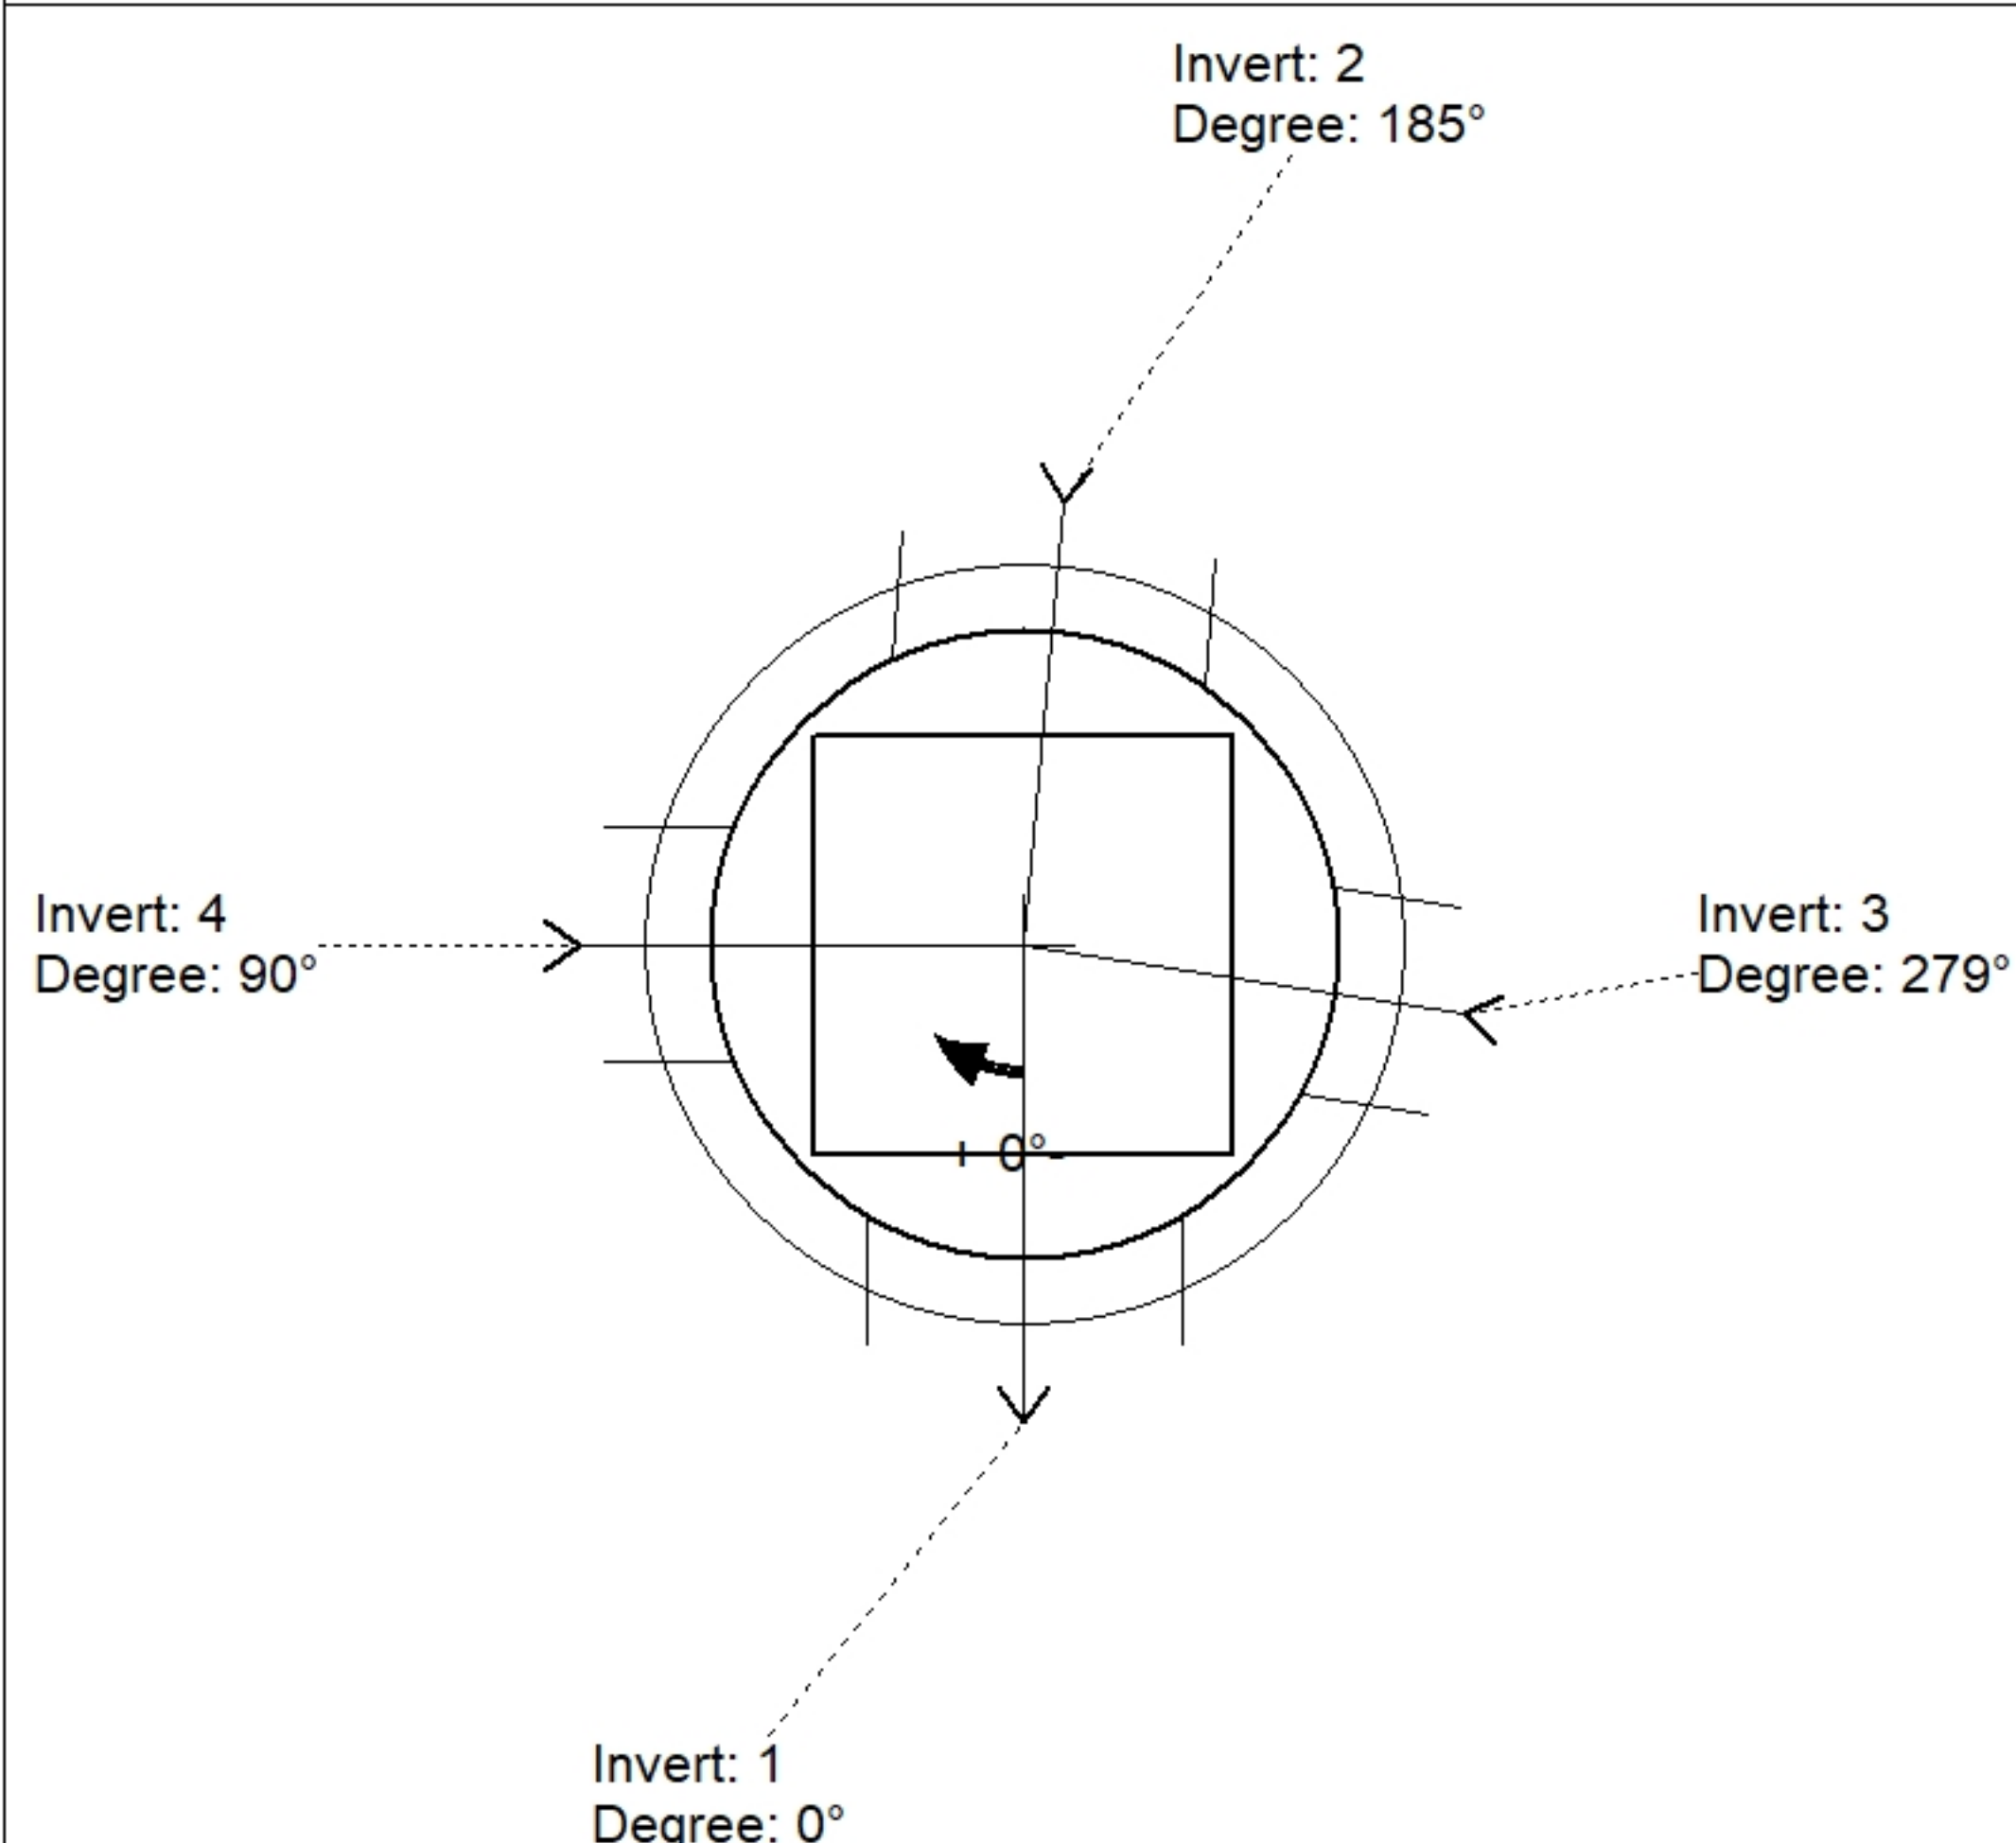

Position	Elev	Angle	Pipe	Pipe OD	Hole	Connector	Up ()	Ref
Rim	1057.33'							
Reducer								
Invert 1	1054.05'	0°	18" HDPE	21.2"	24"	Hole 24	-1.6"	P1
Invert 2	1054.05'	185°	18" HDPE	21.2"	24"	Hole 24	-1.6"	P1
Invert 3	1054.05'	279°	12" HDPE	14.5"	16"	Hole 16	-1.25"	P1
Invert 4	1054.05'	90°	12" HDPE	14.5"	18"	Hole 18	-1.25"	P1
Invert 5								
Invert 6								
Invert 7								
Invert 8								

Default - Interior Dimensions

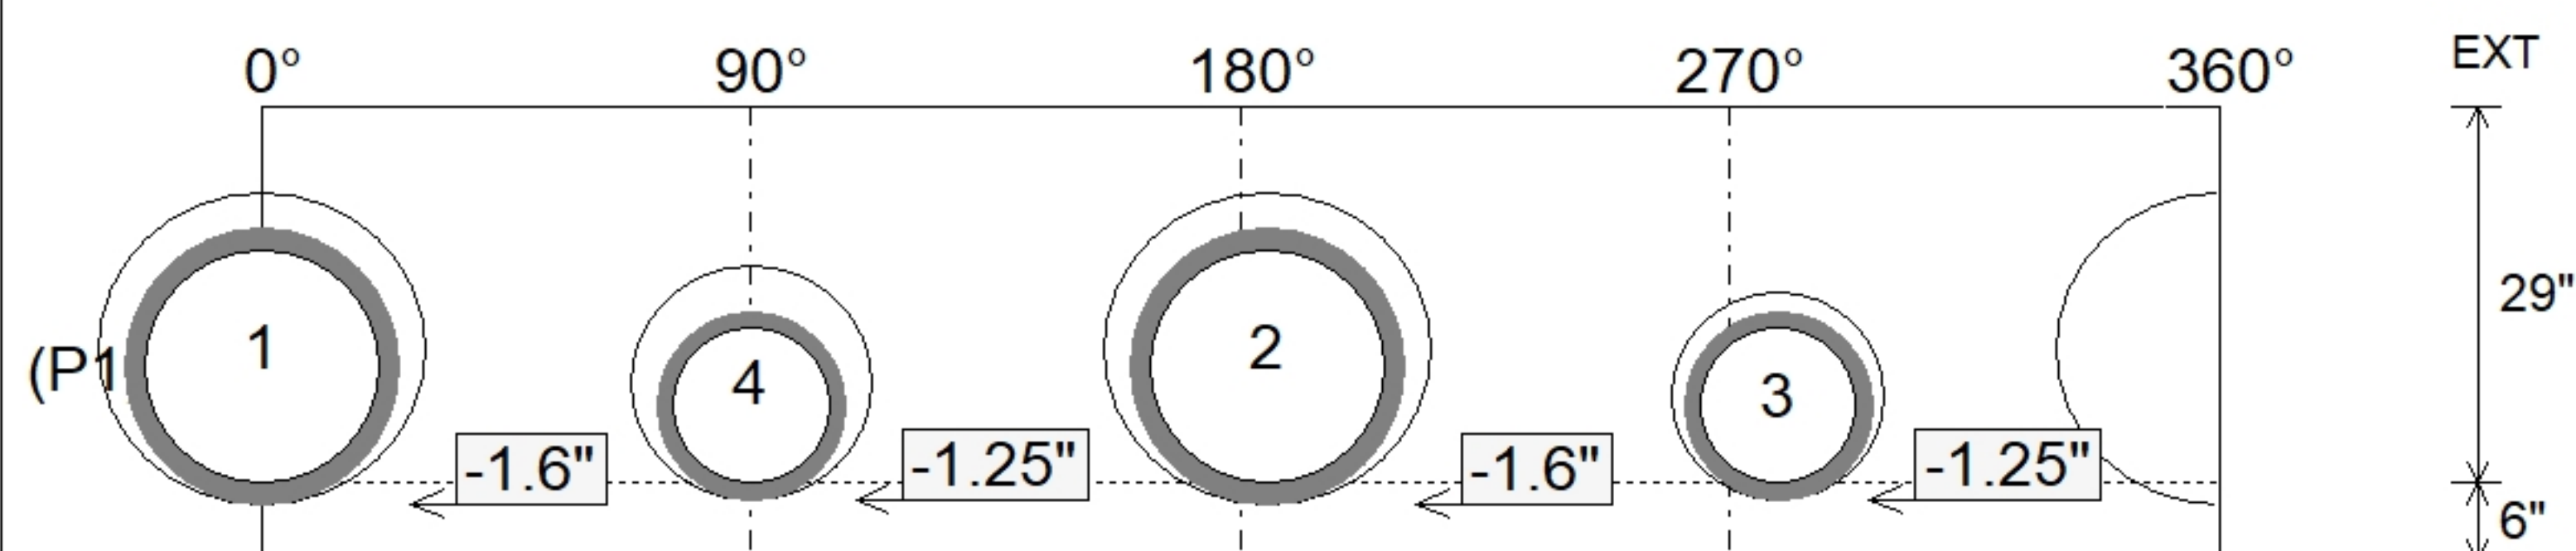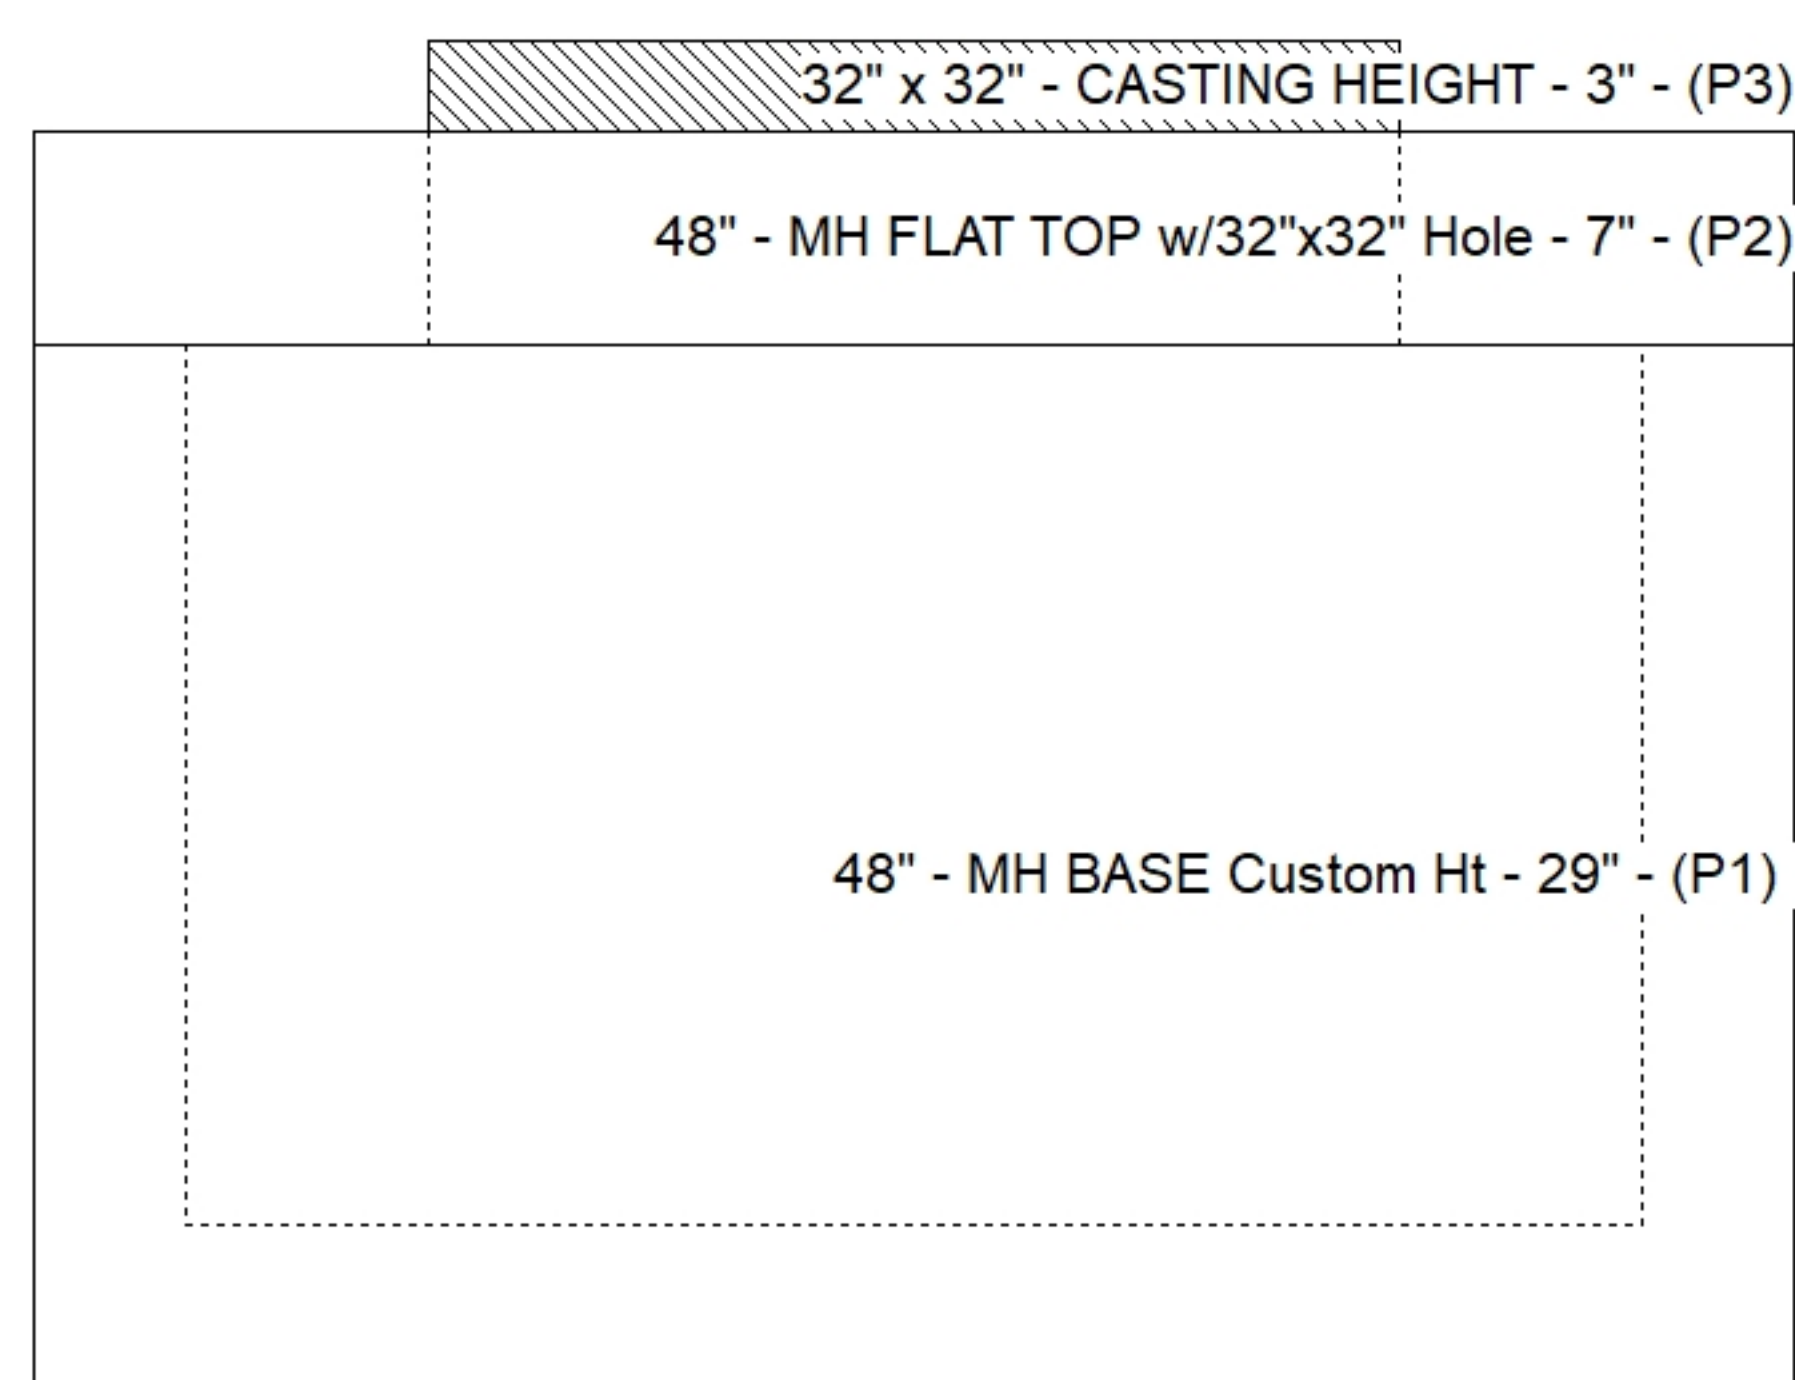

SUBMITTAL
APPROVED BY: