


Floor (Bot): 1053.5'
Overall Height: 4.5'
Slack: 0"



0 lb
1561 lb
3086 lb
0 lb
0 lb
0 lb

Structure Total: 4647 lb

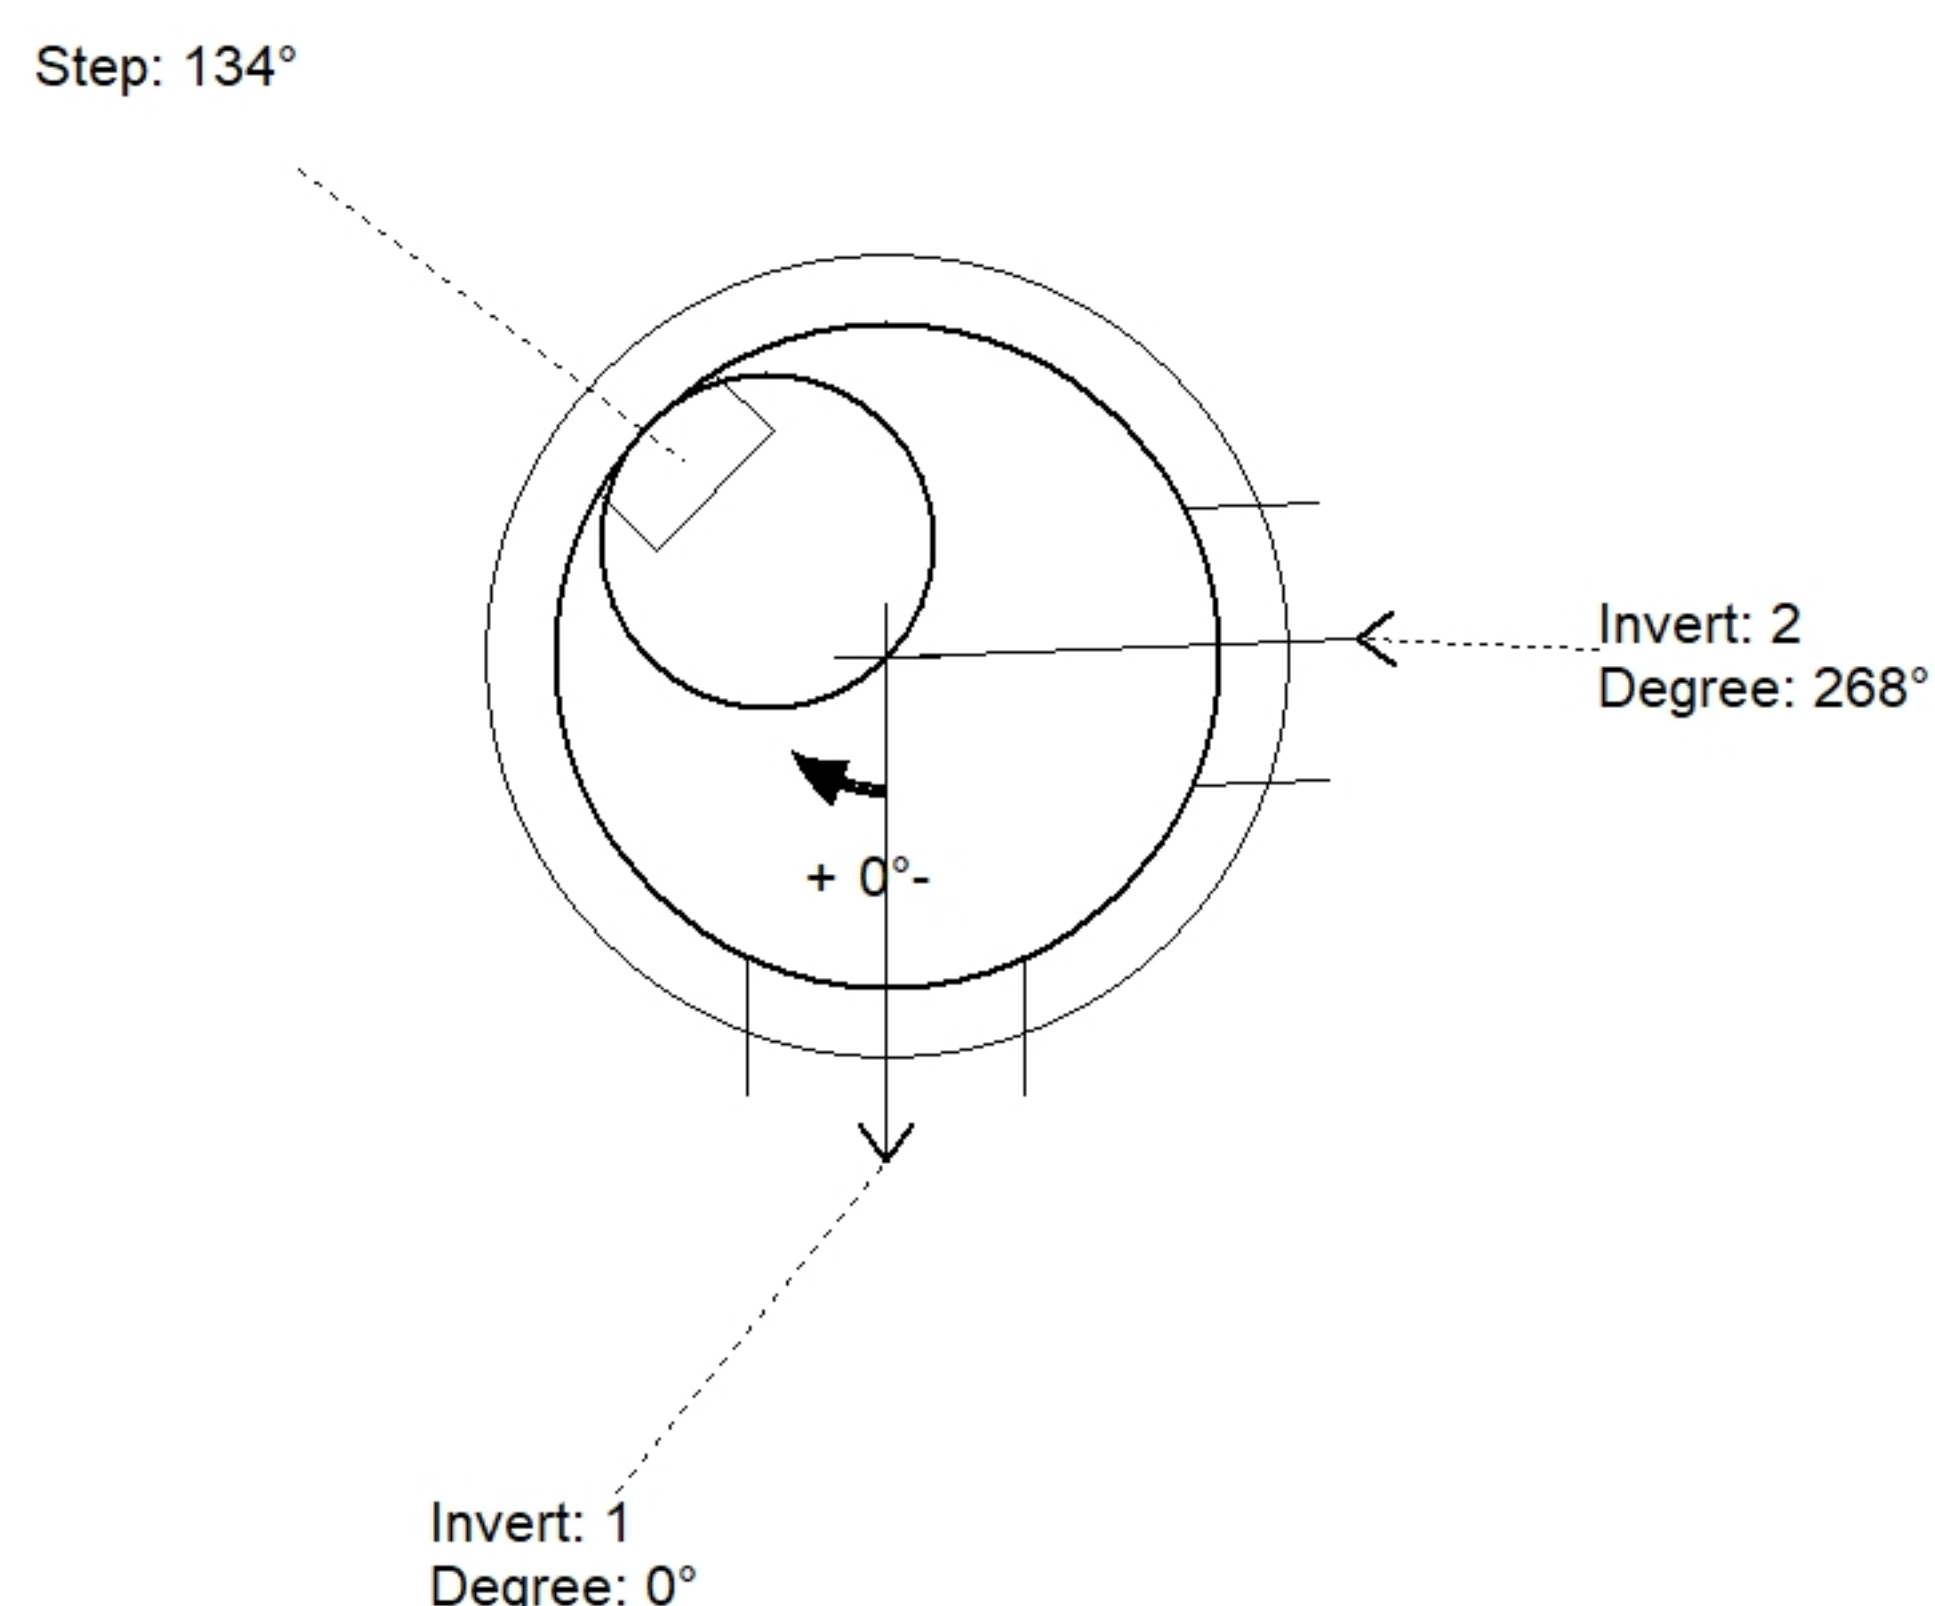

Position	Elev	Angle	Pipe	Pipe OD	Hole	Connector	Up (⌵)	Ref
Rim	1058'							
Reducer								
Invert 1	1054'	0°	15" HDPE	17.6"	20"	Hole 20	-1.3"	P1
Invert 2	1054'	268°	15" HDPE	17.6"	20"	Hole 20	-1.3"	P1
Invert 3								
Invert 4								
Invert 5								
Invert 6								
Invert 7								
Invert 8								

Default - Interior Dimensions

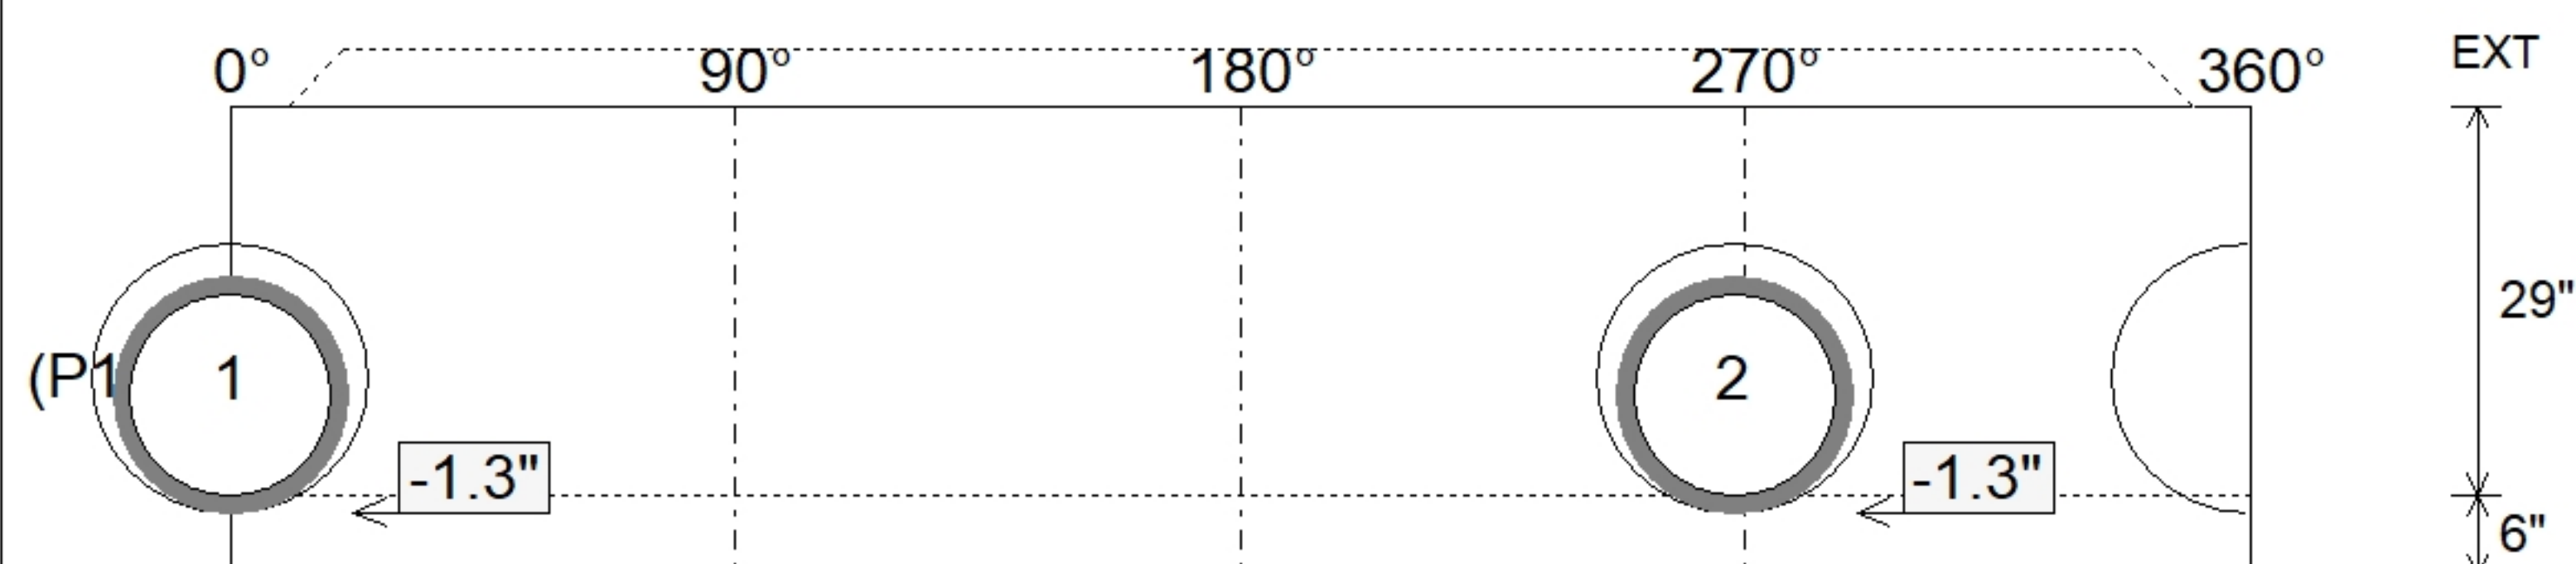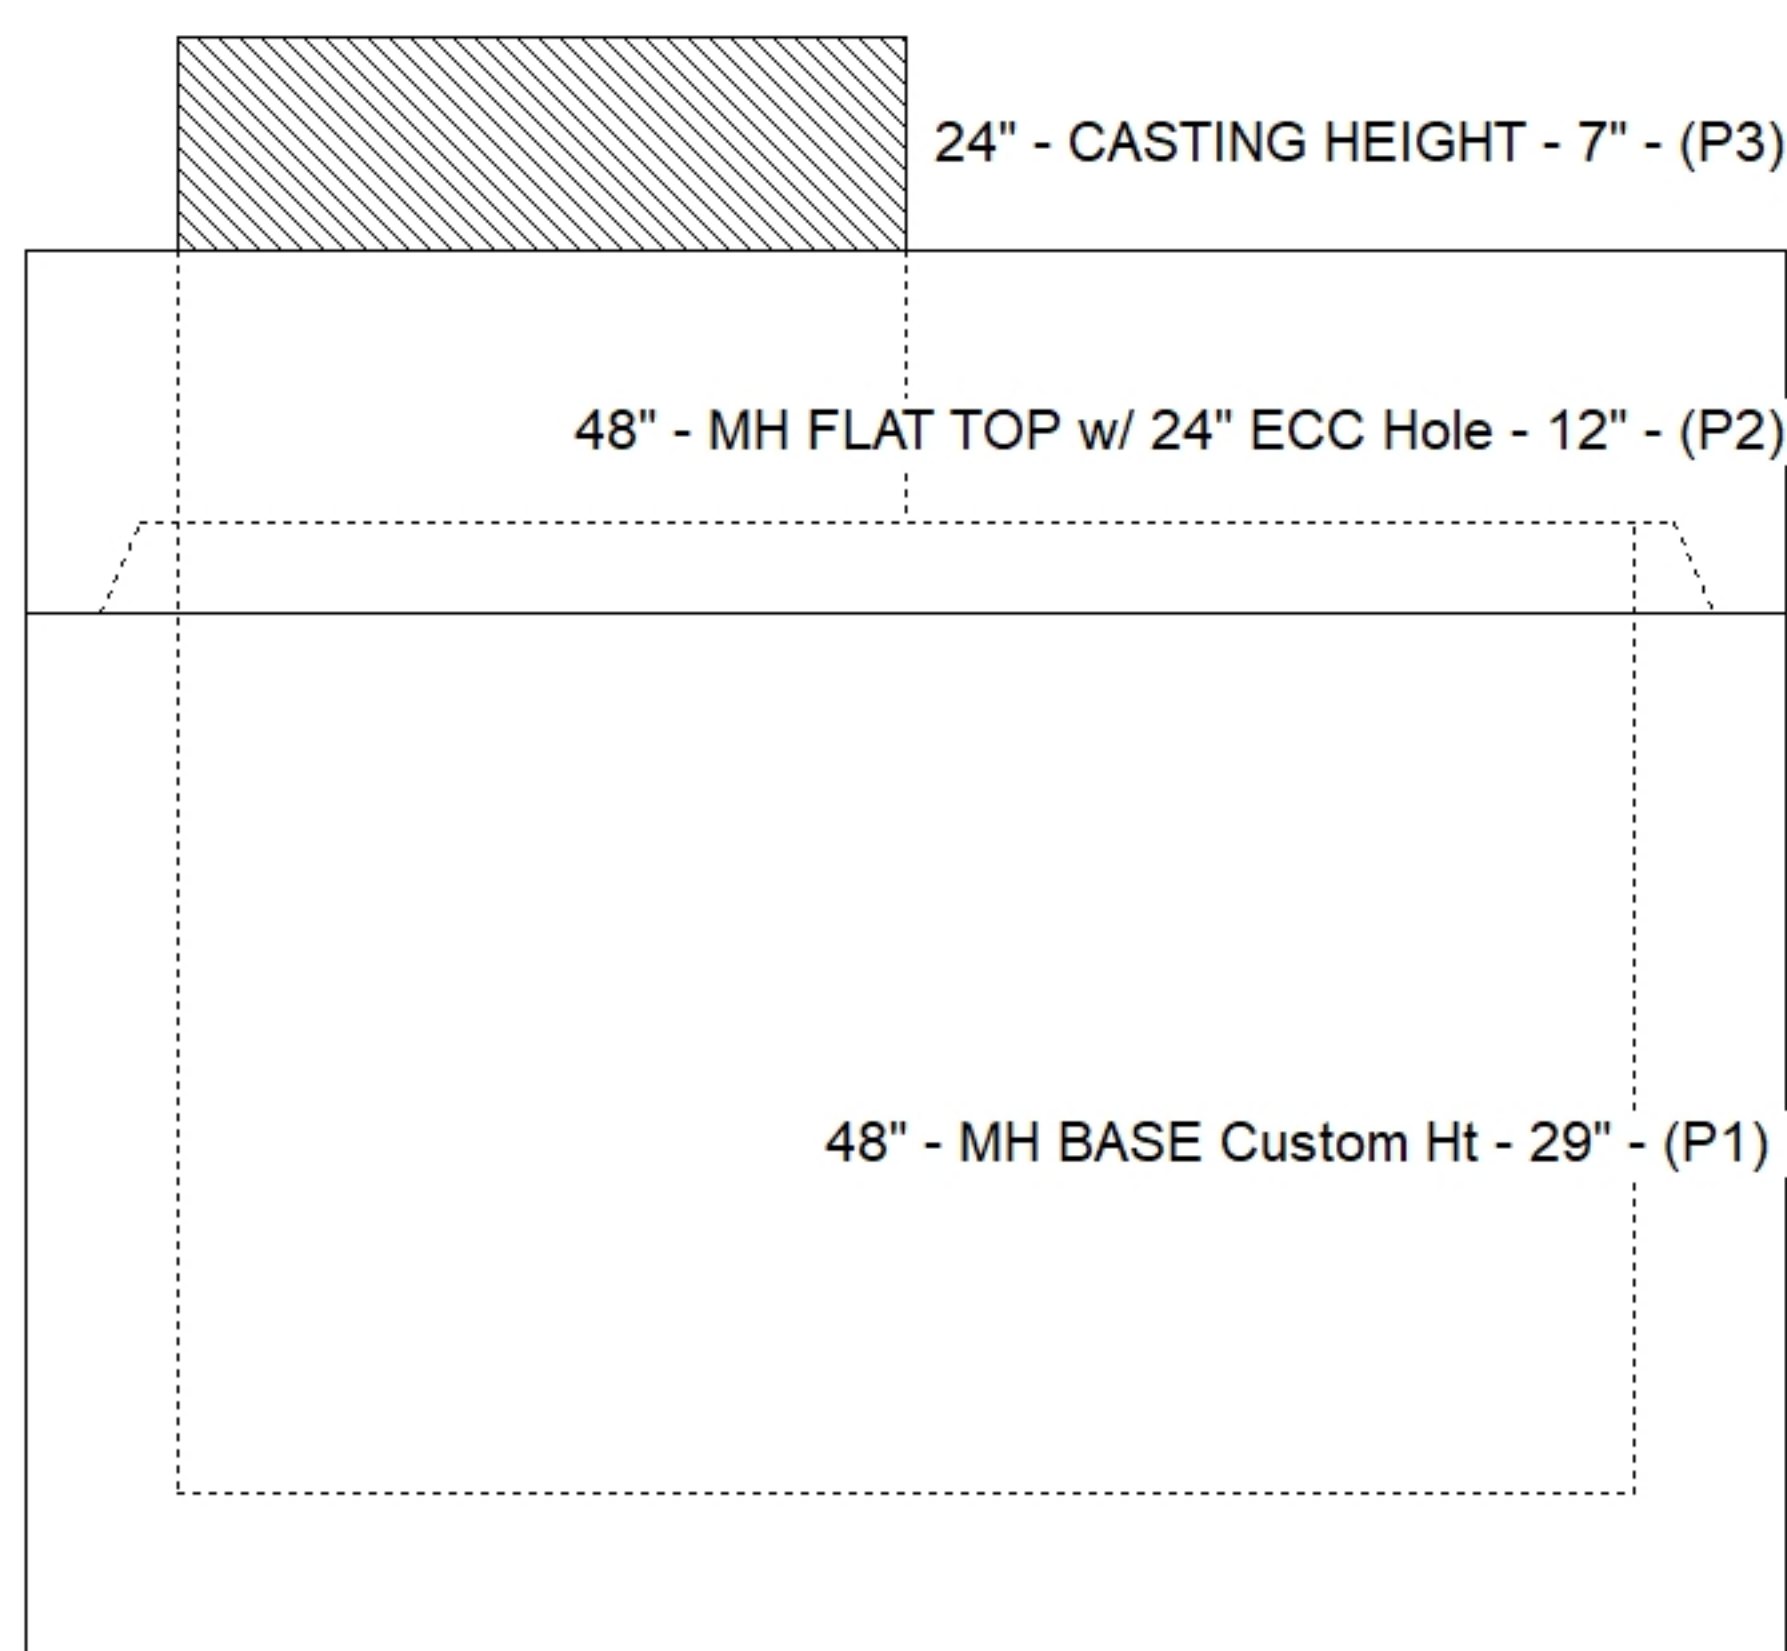

SUBMITTAL
APPROVED BY: