




Floor (Bot): 1054.08'
Overall Height: 4.917'
Slack: 0.16"

0 lb
270 lb
1550 lb
2492 lb
1440 lb
0 lb
0 lb
0 lb
16 lb
0 lb

Structure Total: 5768 lb

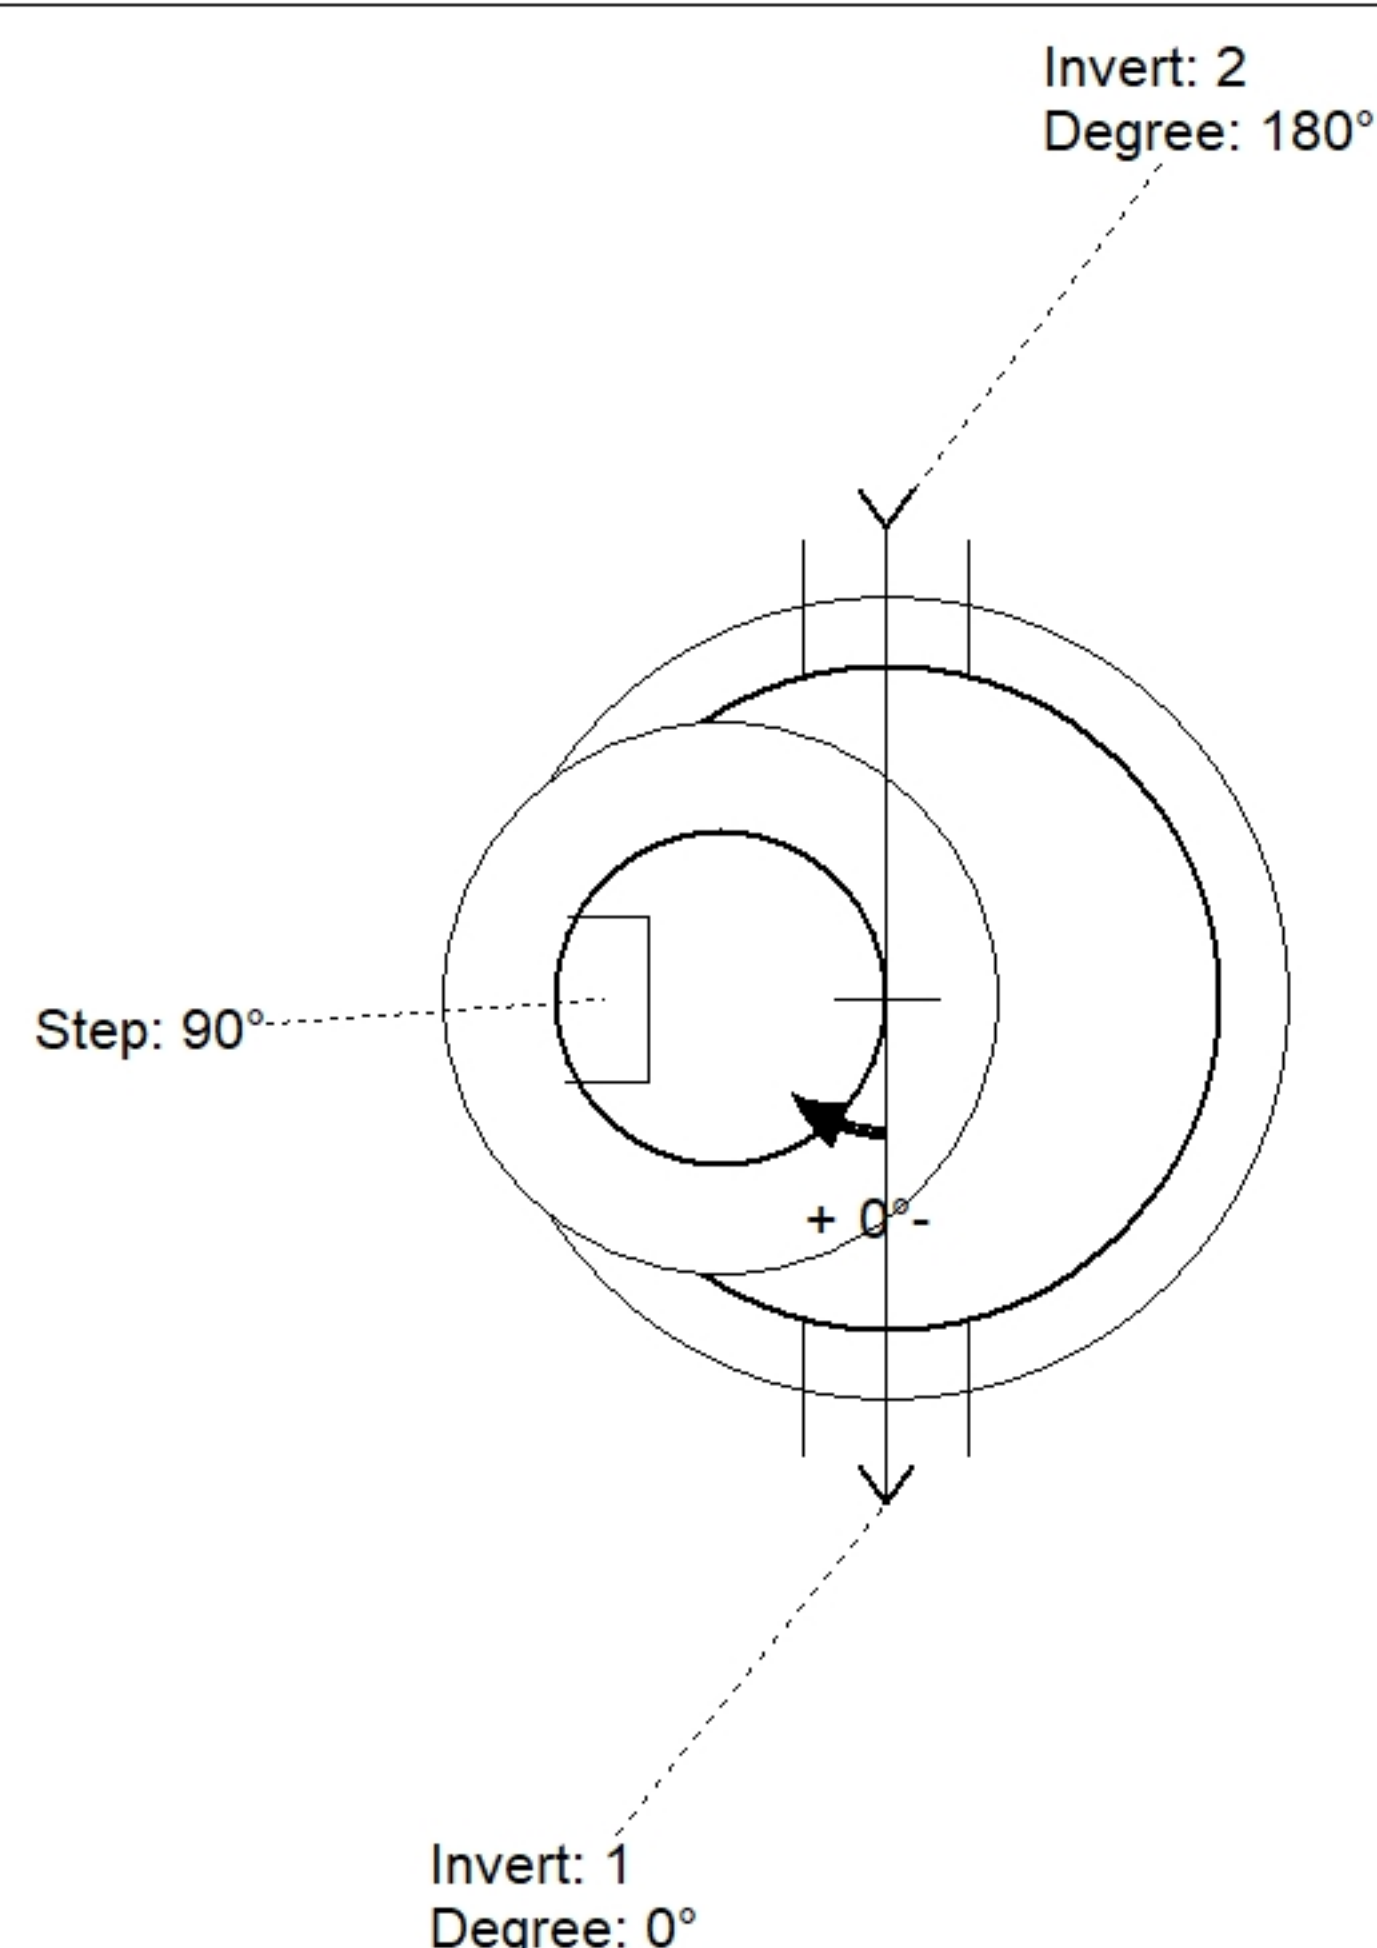

Position	Elev	Angle	Pipe	Pipe OD	Hole	Connector	Up (')	Ref
Rim	1059.01'							
Reducer								
Invert 1	1054.83'	0°	8" PVC SDR35	8.5"	12"	PSX 12-08 NYLO	1"	P1
Invert 2	1054.93'	180°	8" PVC SDR35	8.5"	12"	PSX 12-08 NYLO	2.2"	P1
Invert 3								
Invert 4								
Invert 5								
Invert 6								
Invert 7								
Invert 8								

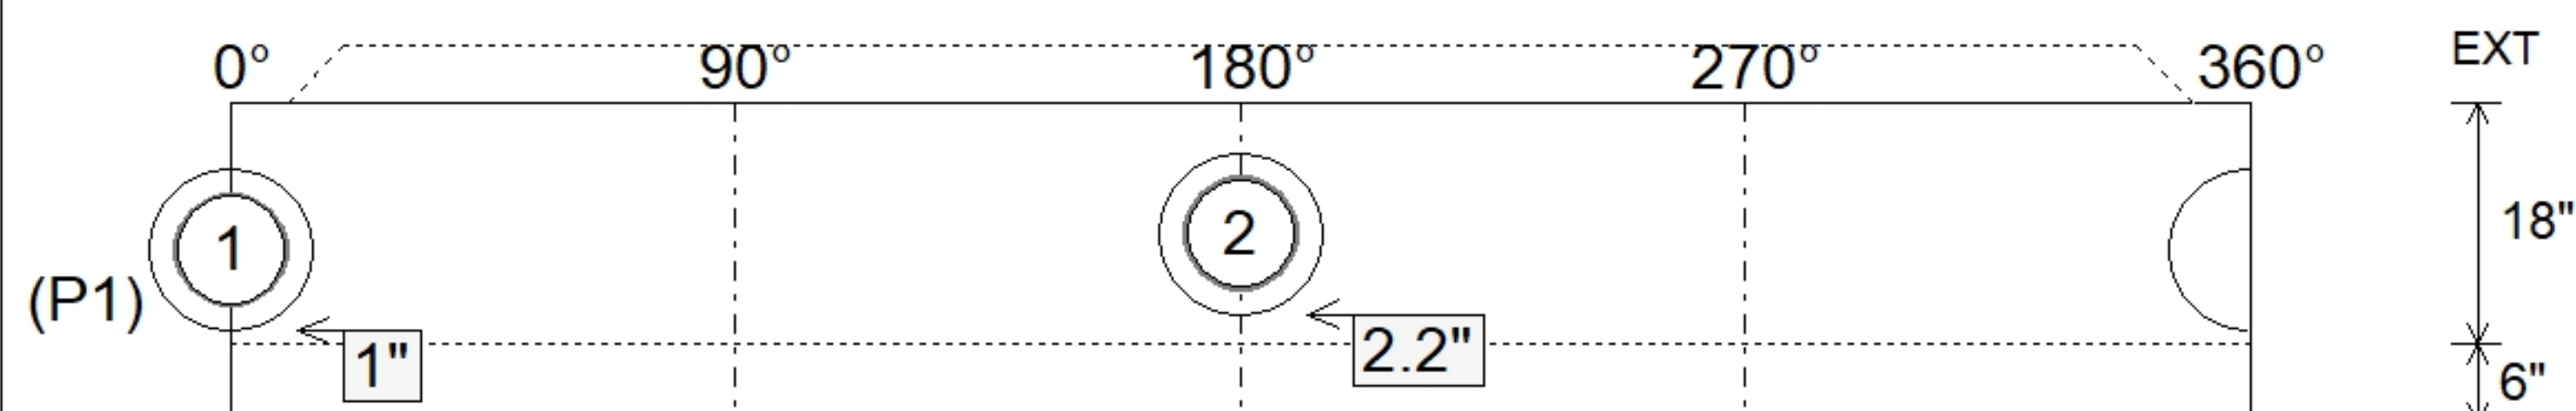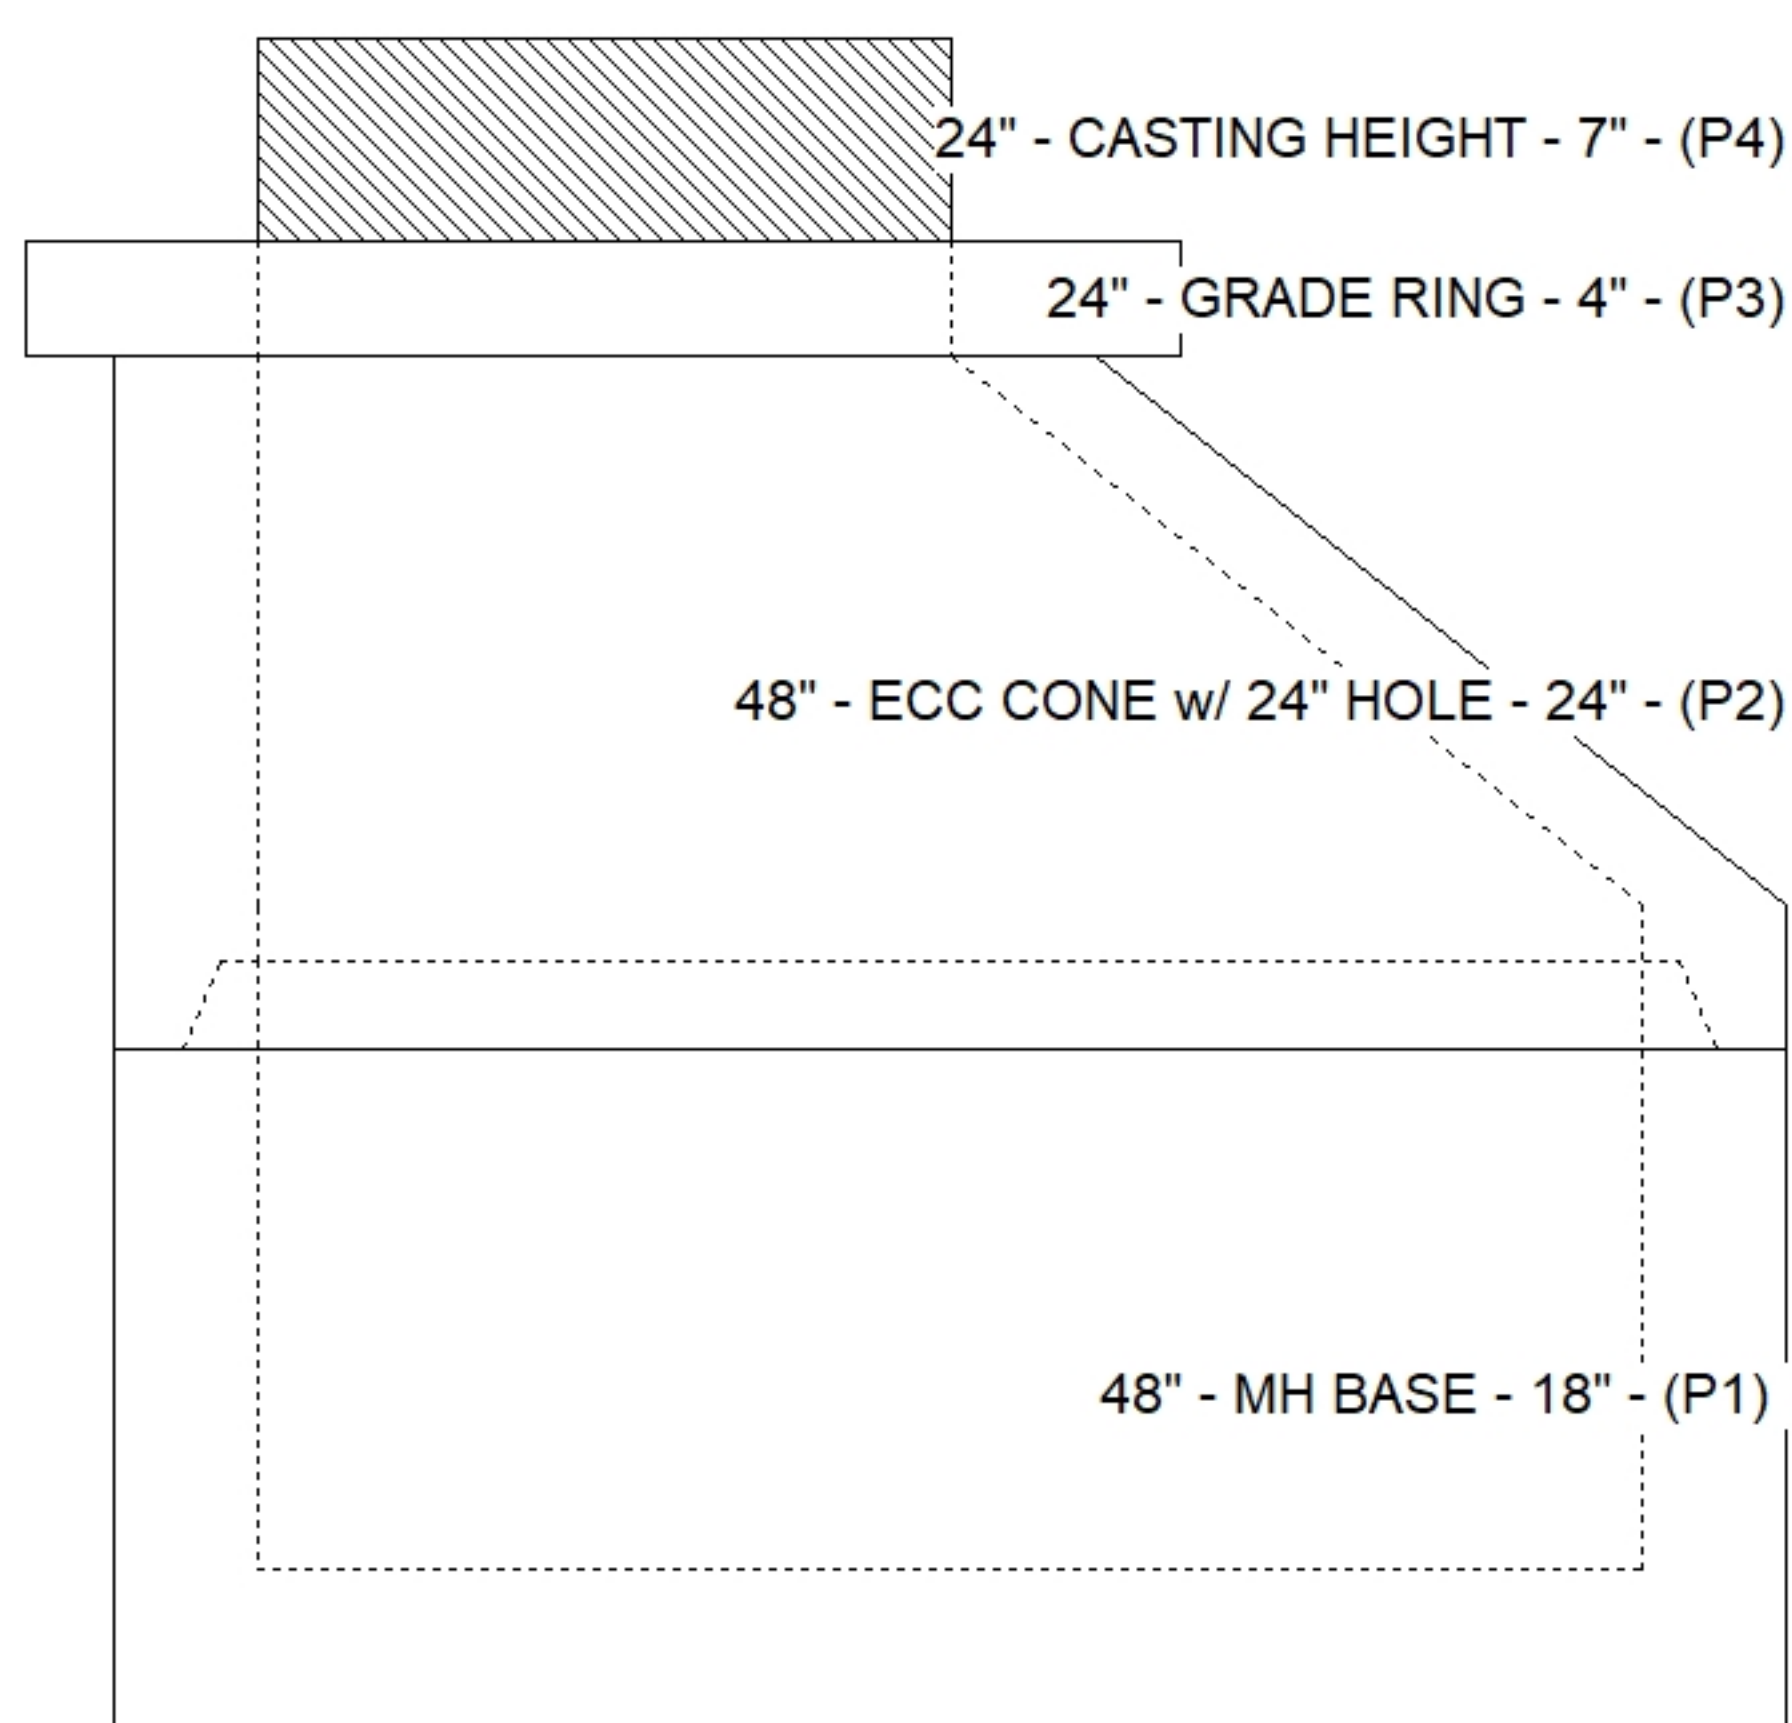

SUBMITTAL
APPROVED BY: