



Contractor: Hodskins Services

Plant: 100



Slack: 0.4"

Structure Total:	8485 lb
------------------	---------

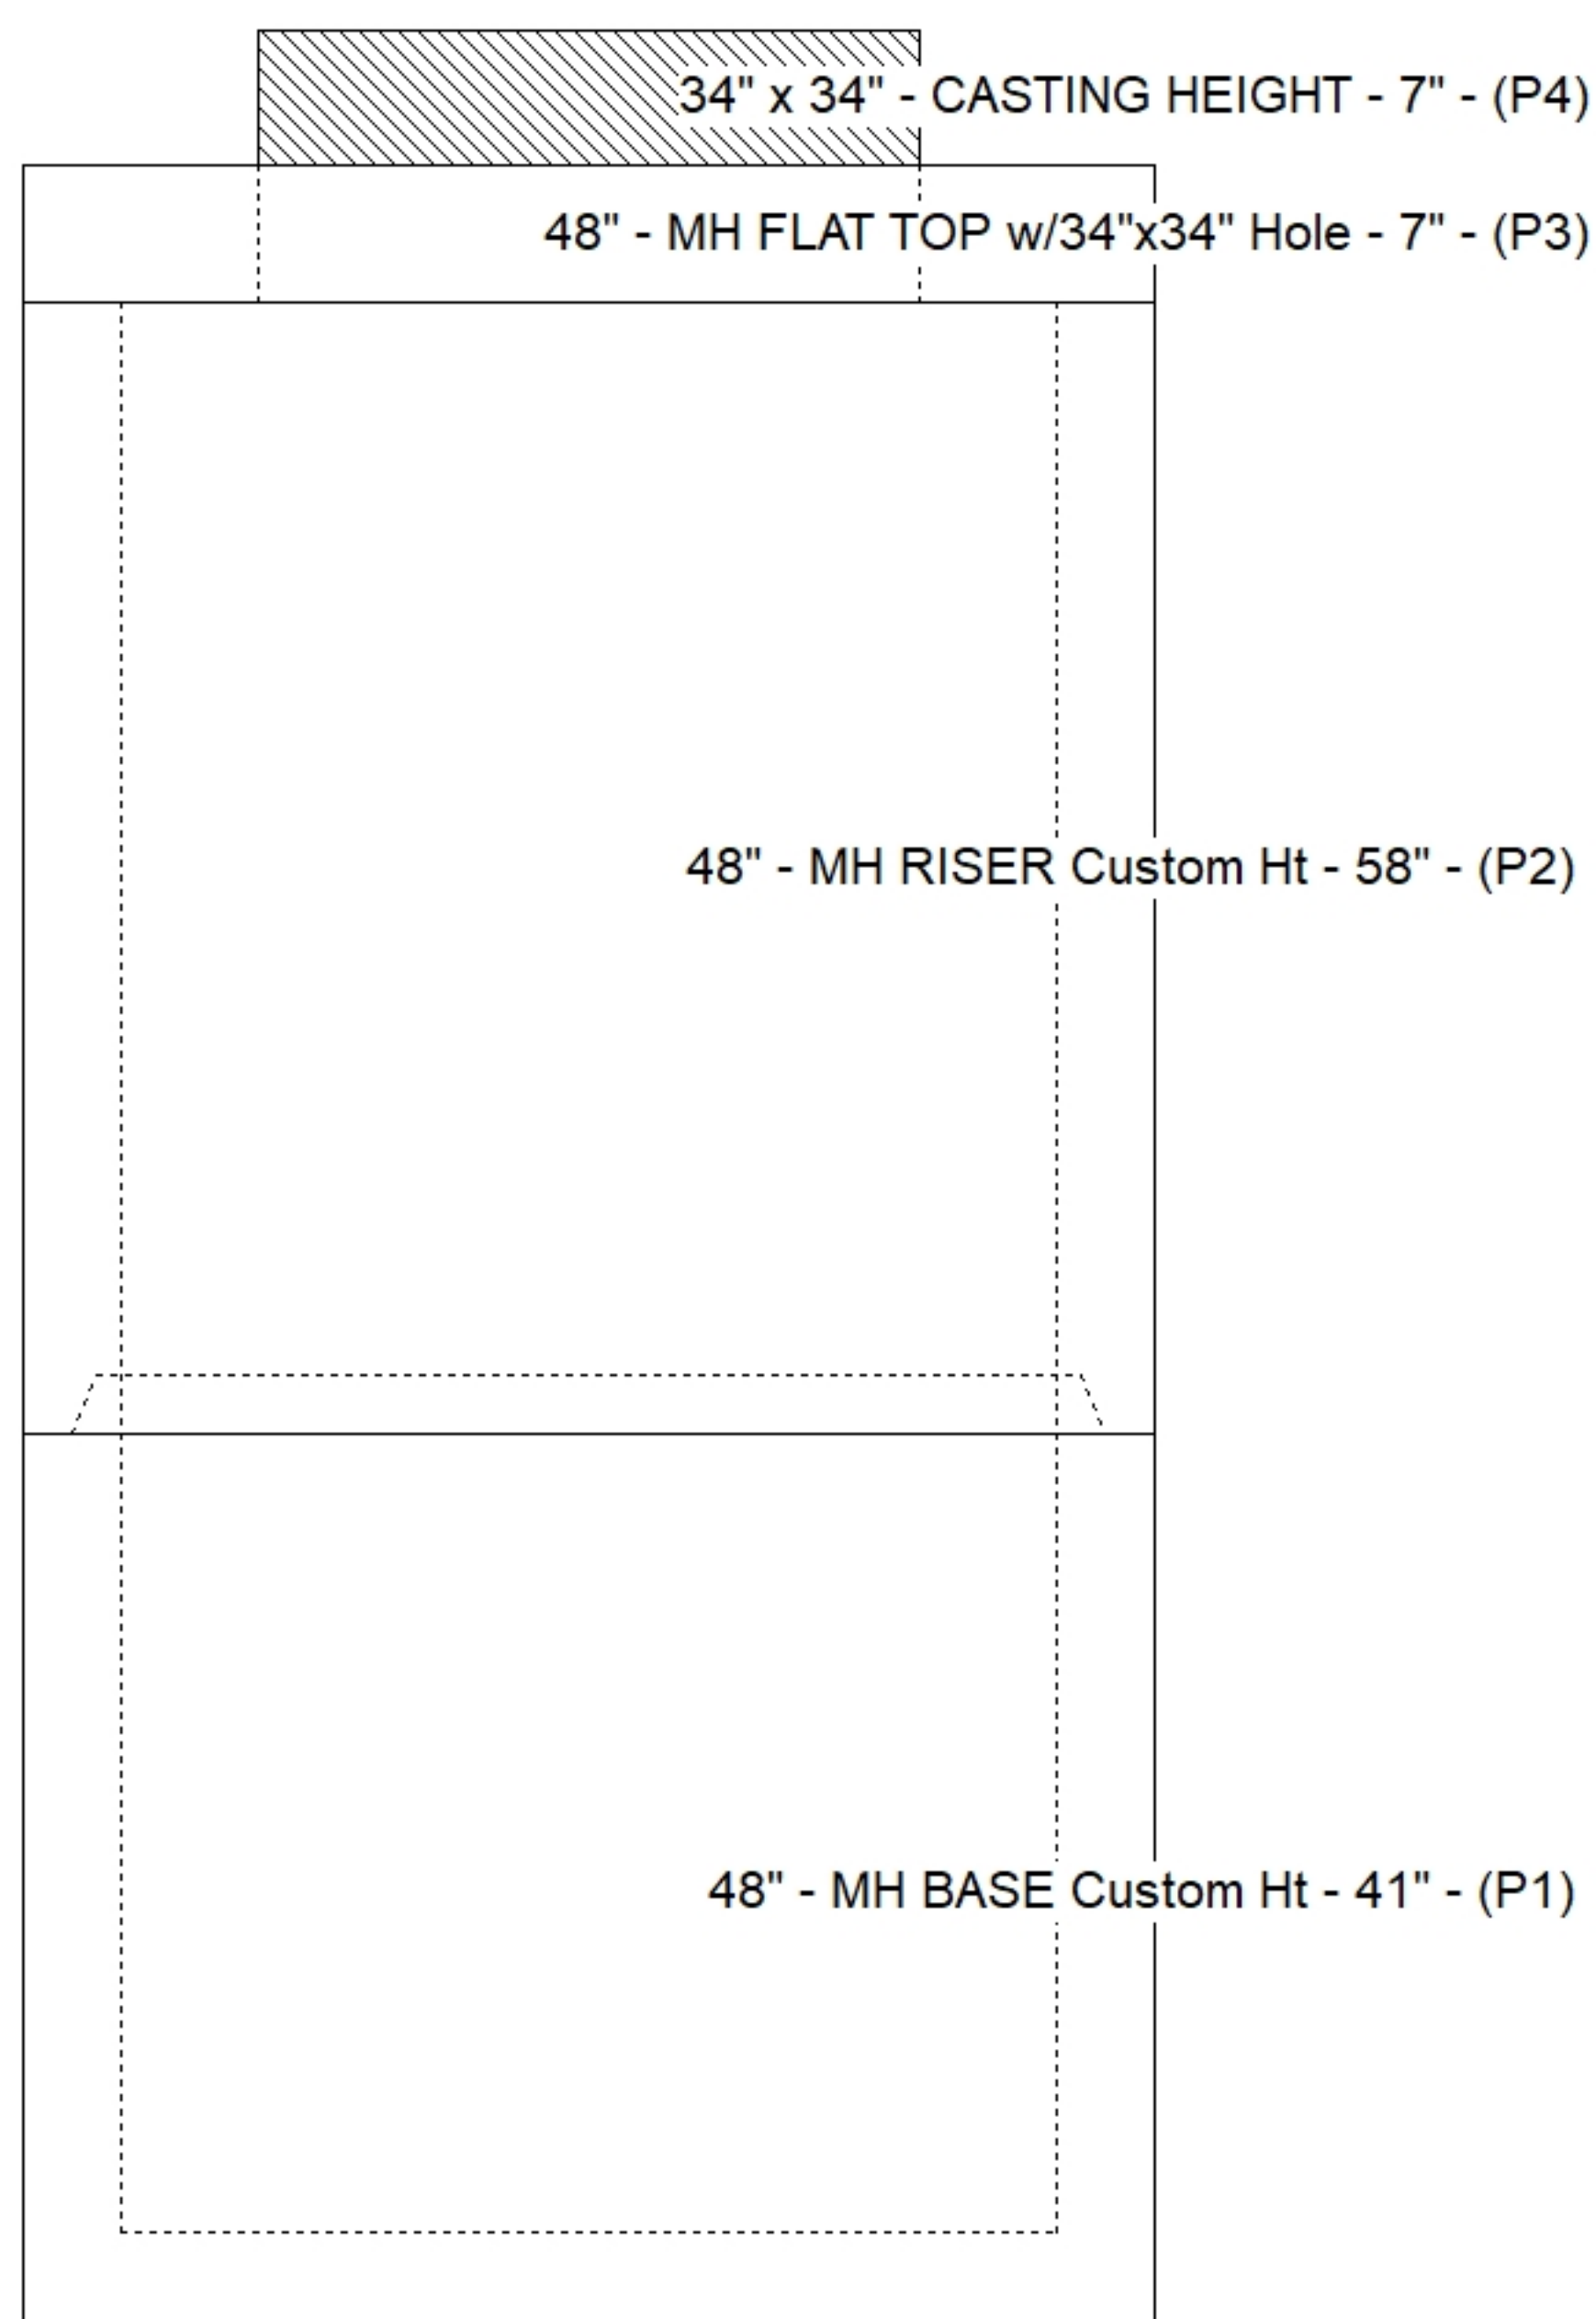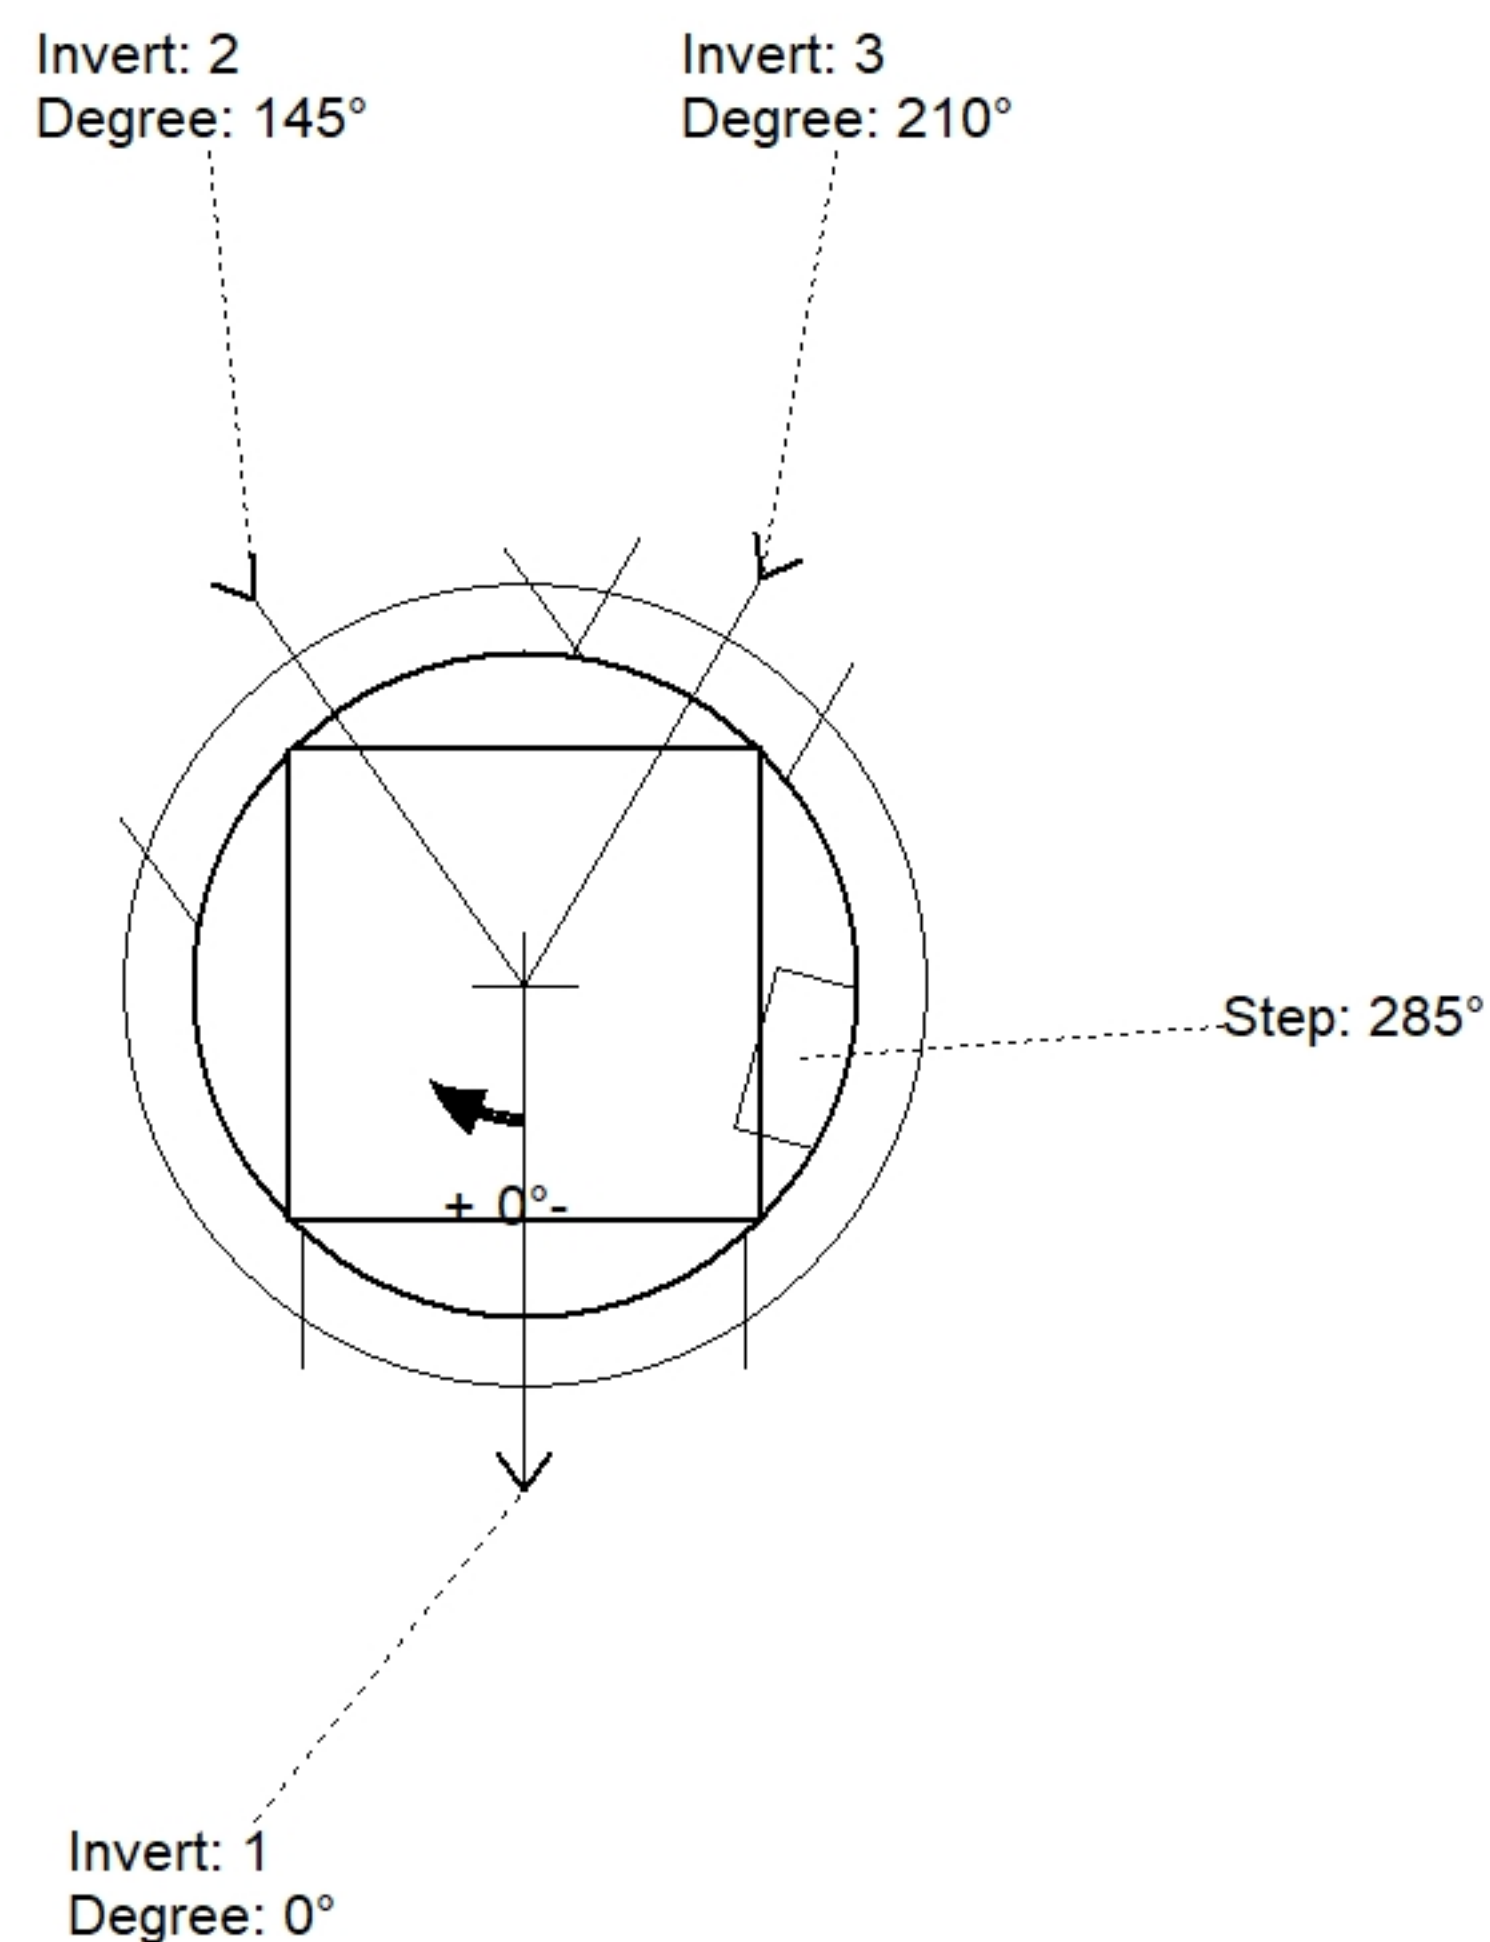

Position	Elev	Angle	Pipe	Pipe OD	Hole	Connector	Up ()	Ref
Rim	404.7'							
Reducer								
Invert 1	395.5'	0°	24" RCP B WALL	30"	32"	Hole 32	0"	P1
Invert 2	401.04'	145°	24" RCP B WALL	30"	34" x 30"	DOGHOUSE INVRTD 34"x30"	21.23"	P2
Invert 3	395.7'	210°	12" HDPE	14.5"	18"	Hole 18	4.15"	P1
Invert 4								
Invert 5								
Invert 6								
Invert 7								
Invert 8								

SUBMITTAL
APPROVED BY: