





Floor (Bot): 566.283'
Overall Height: 3.917'
Slack: 0"

0 lb
3847 lb
182 lb
0 lb
0 lb
0 lb
0 lb


Structure Total: 4029 lb

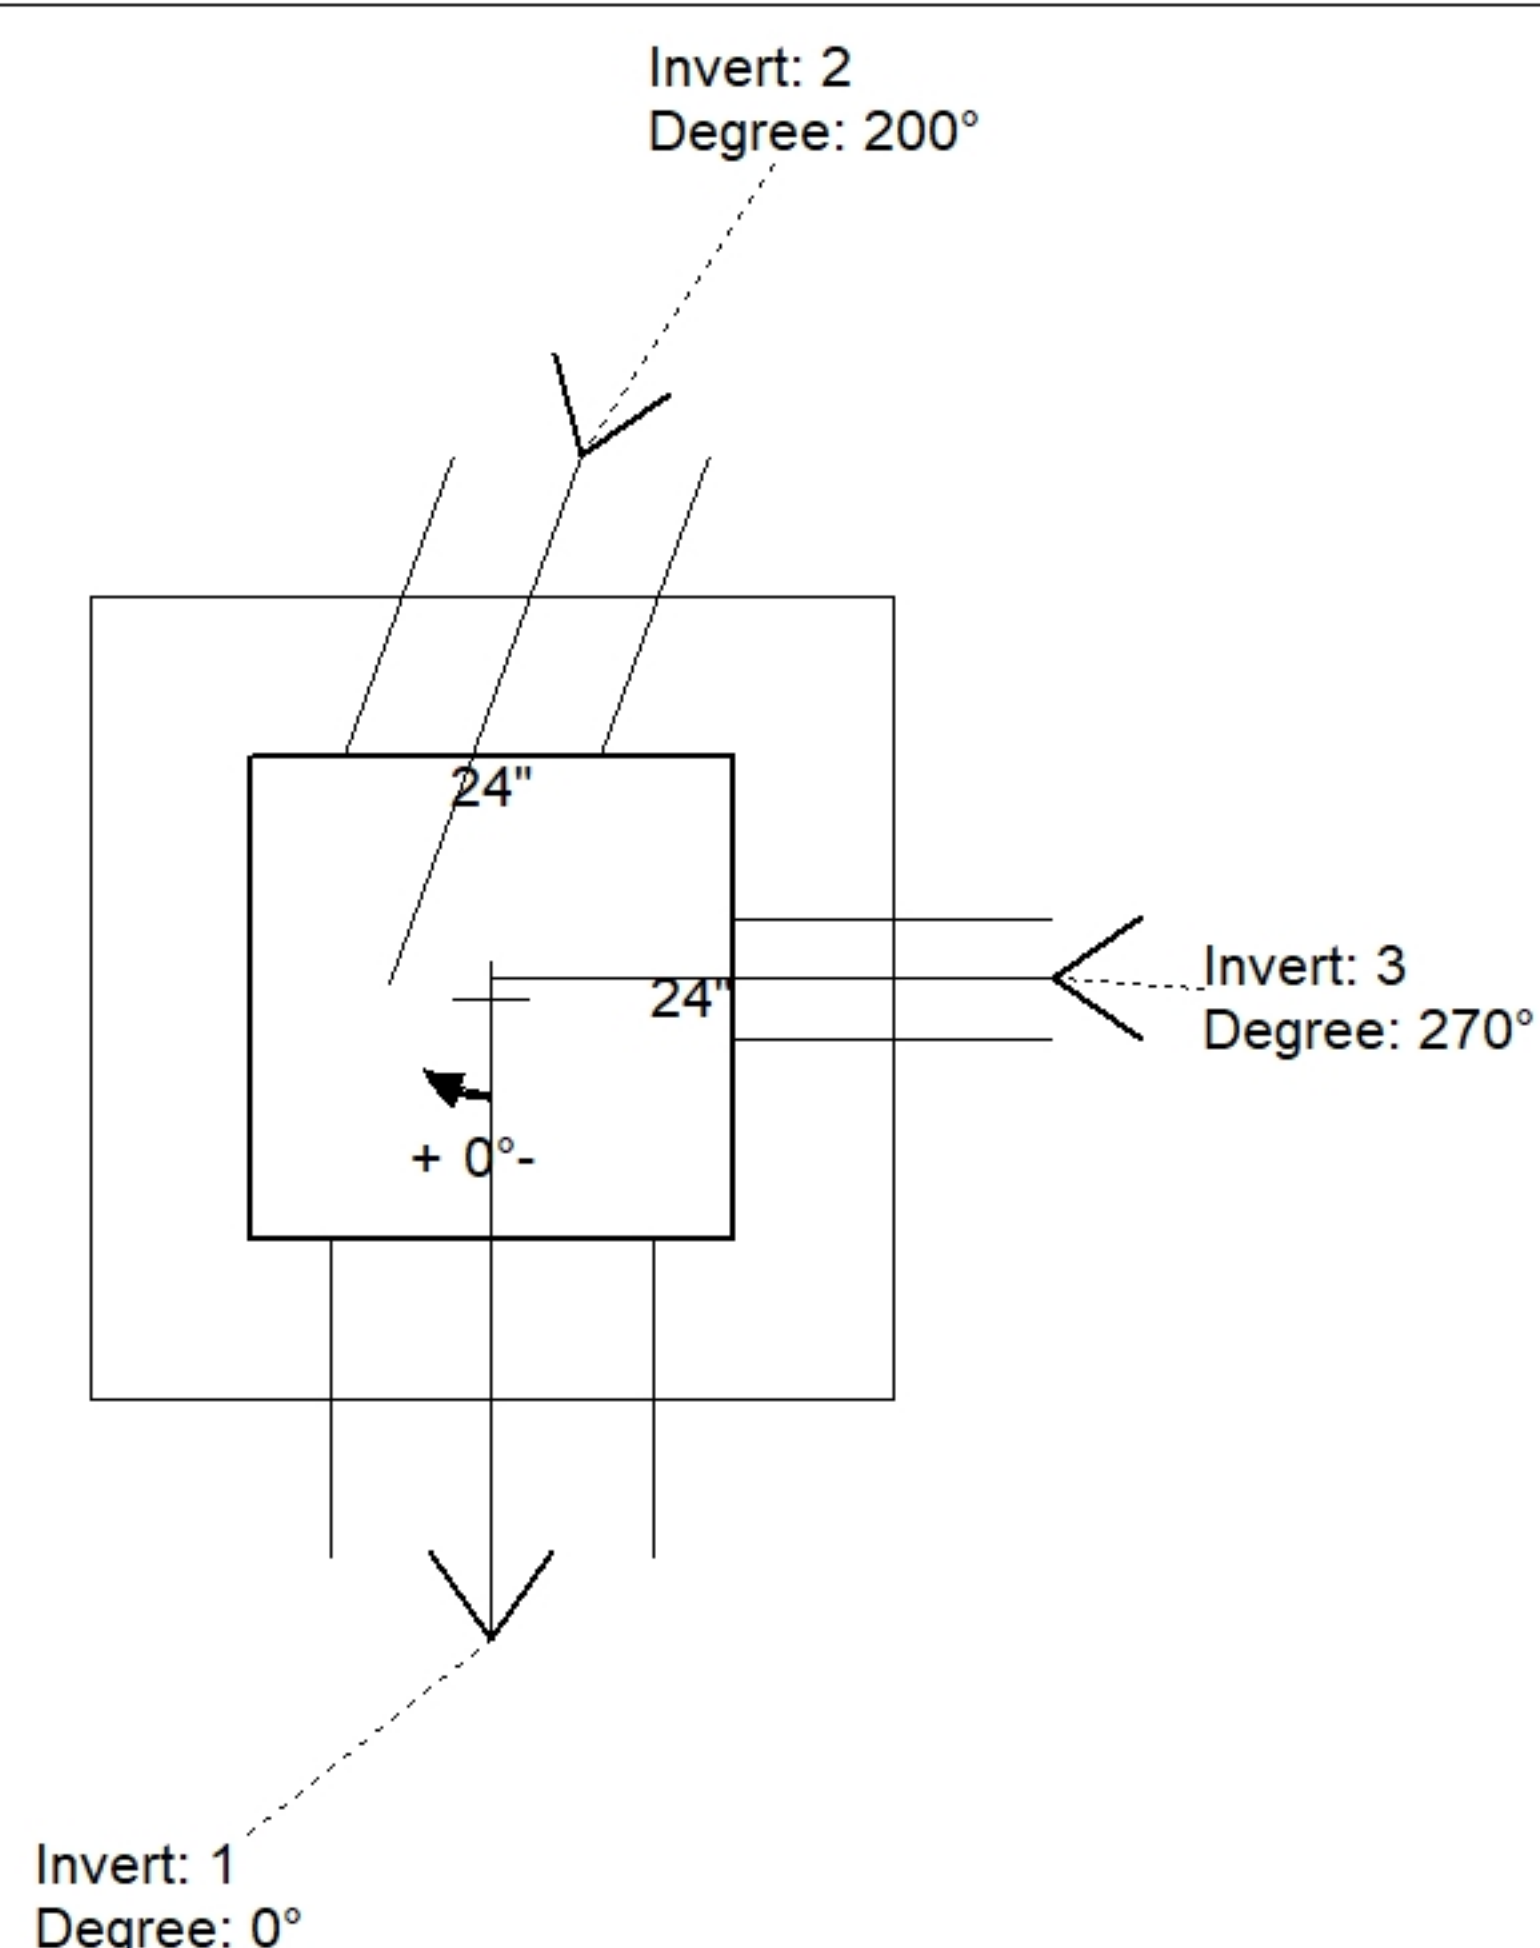

Position	Elev	Angle	Pipe	Pipe OD	Hole	Connector	Up ()	Ref
Rim	570.2'							
Reducer								
Invert 1	566.95'	0°	12" HDPE	14.5"	16"	Hole 16	-1.25"	P1
Invert 2	567.5'	200°	8" HDPE	9.1"	12"	Hole 12	6.05"	P1
Invert 3	567.5'	270°	4" HDPE	4.8"	6"	Hole 6	6.2"	P1
Invert 4								
Invert 5								
Invert 6								
Invert 7								
Invert 8								

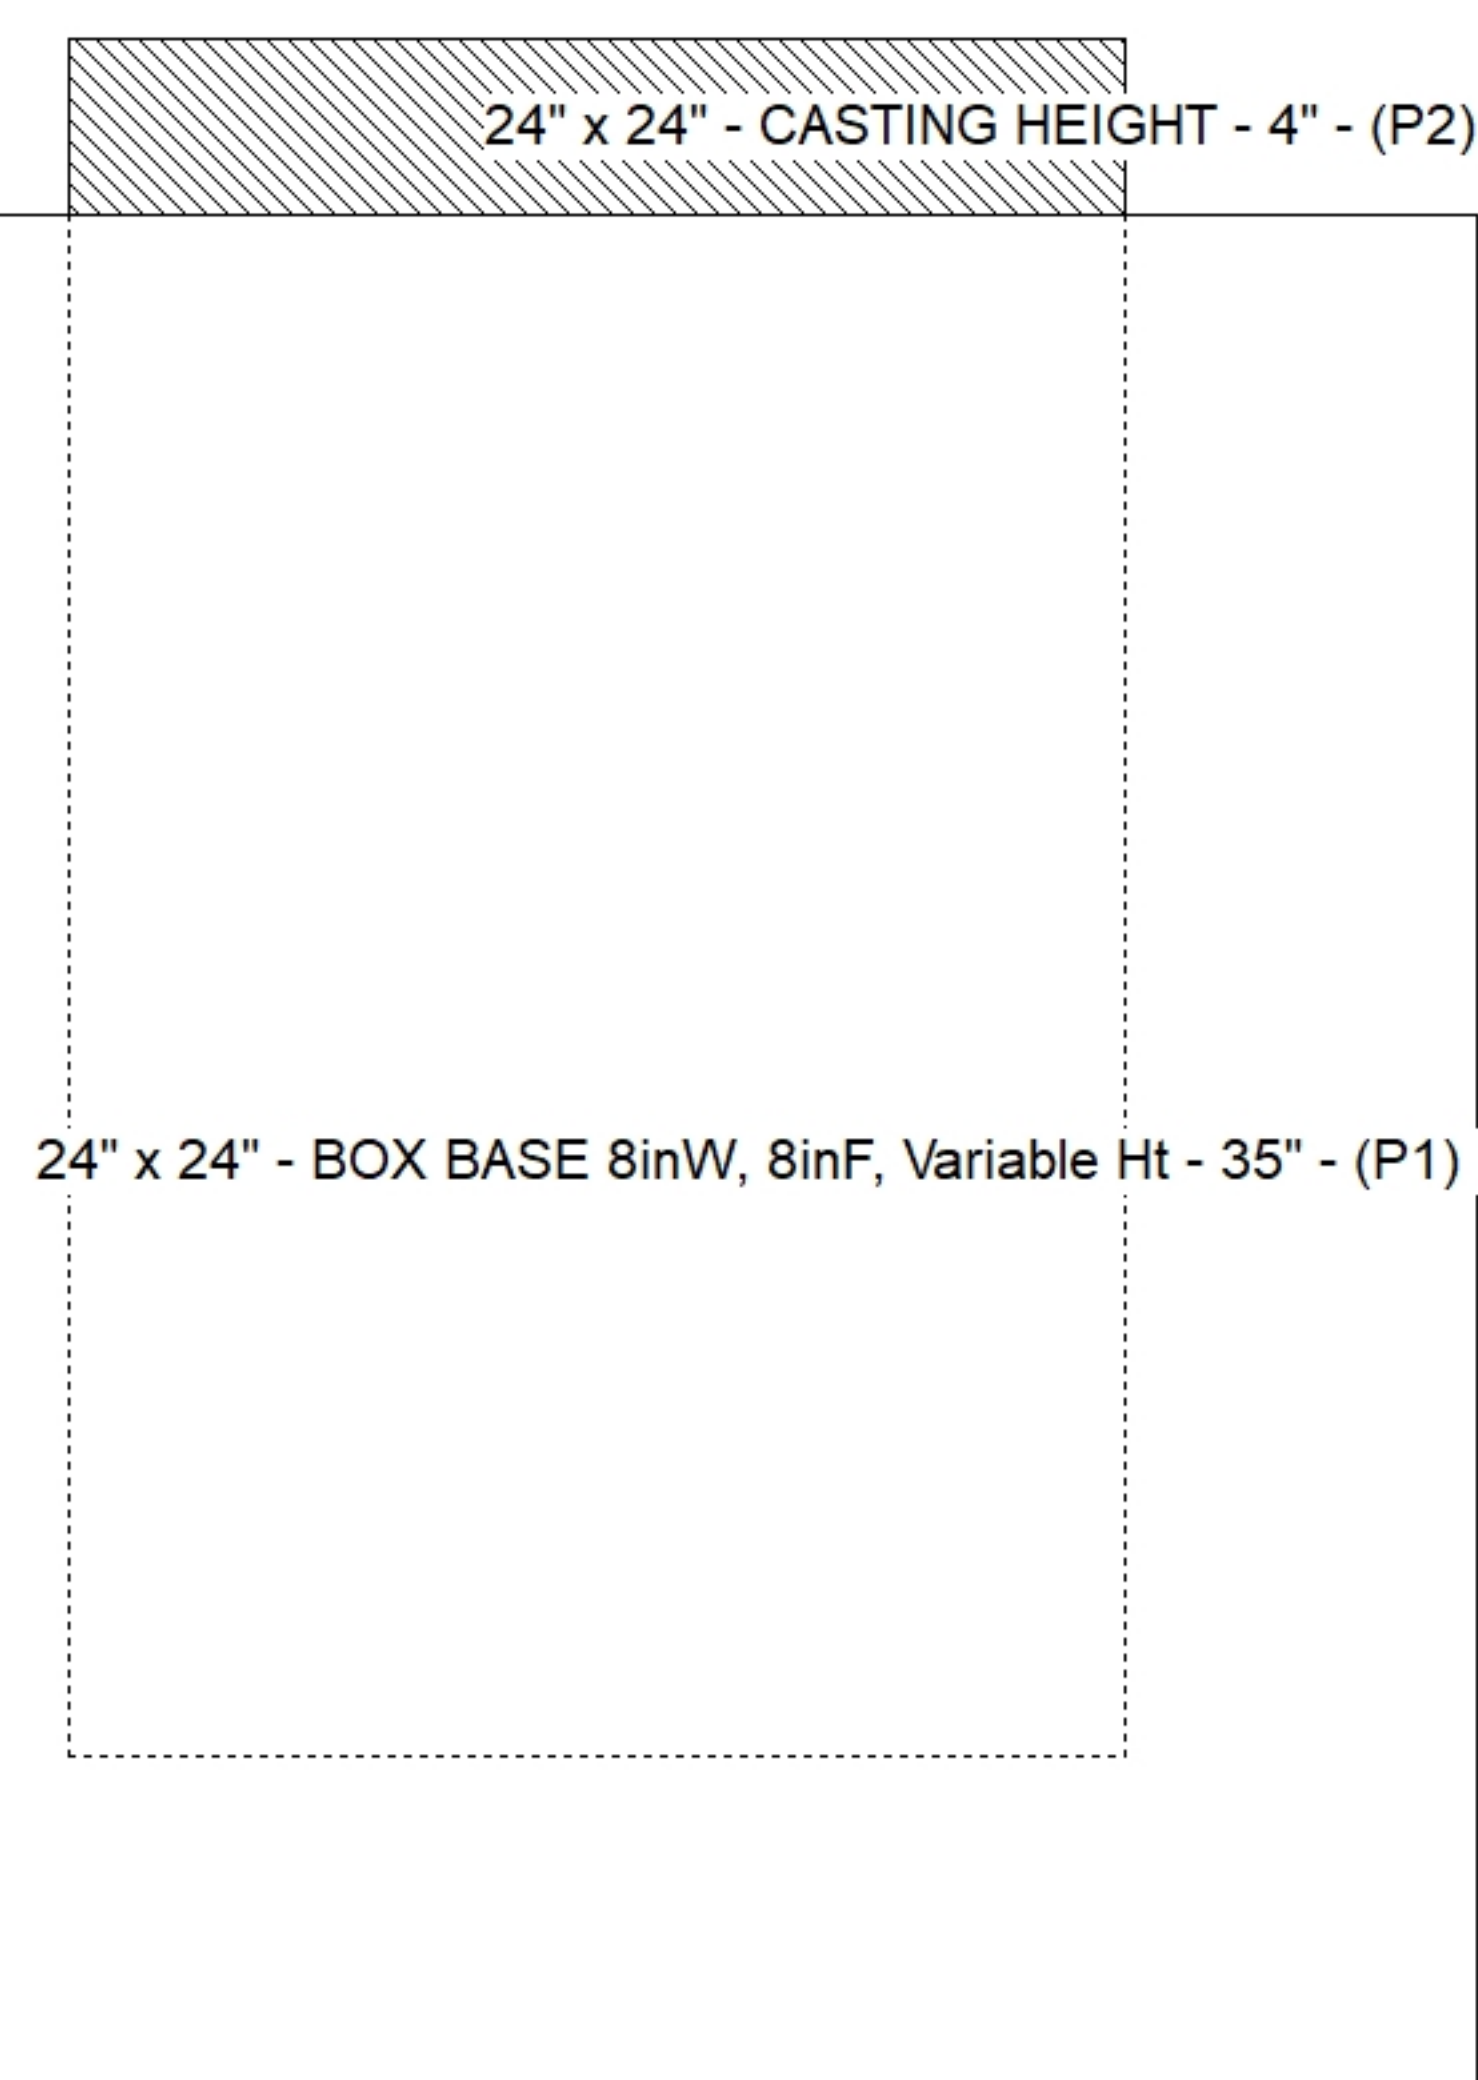

Default - Interior Dimensions

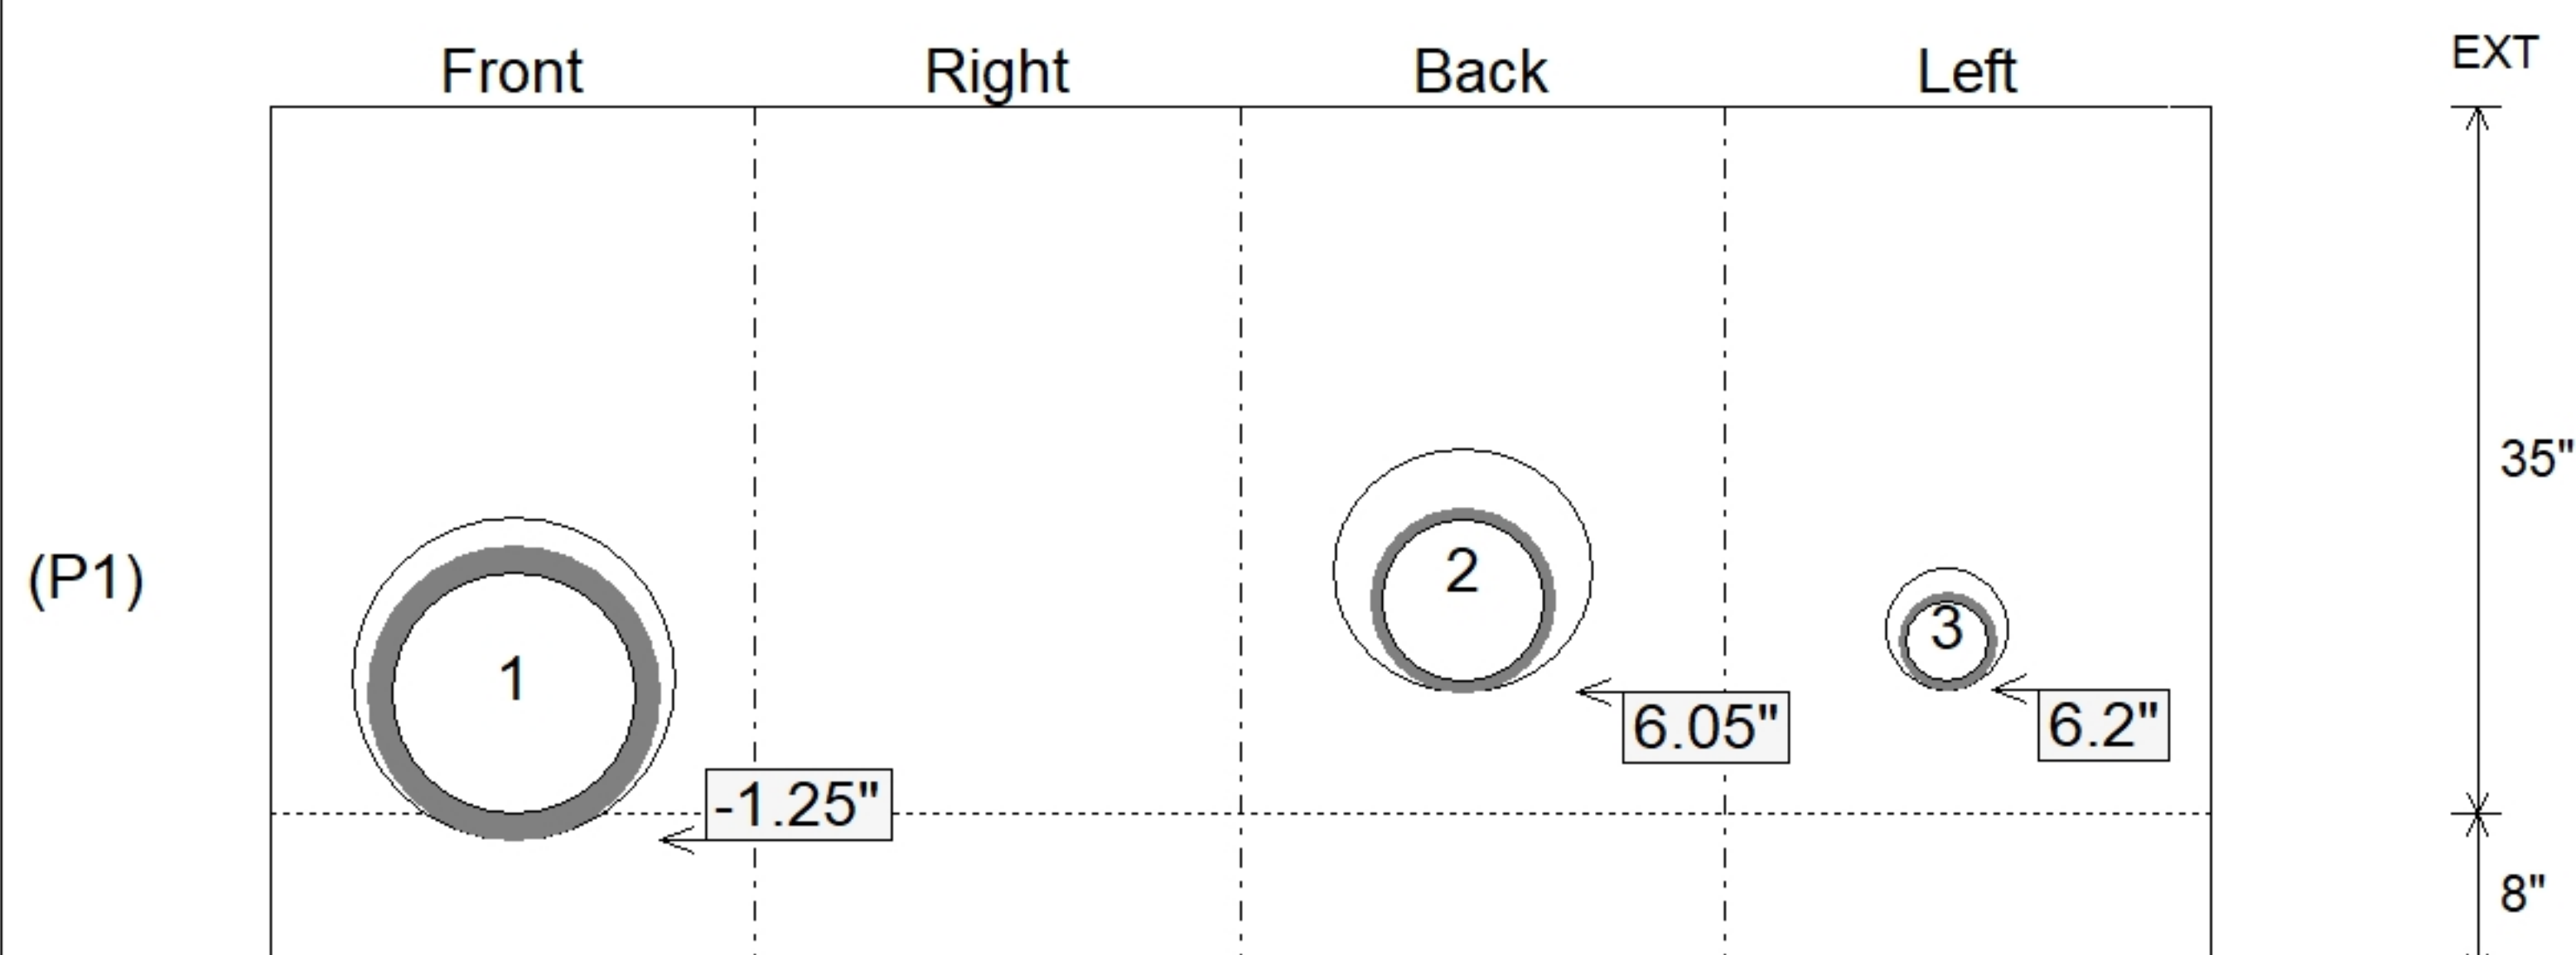

SUBMITTAL
APPROVED BY: