


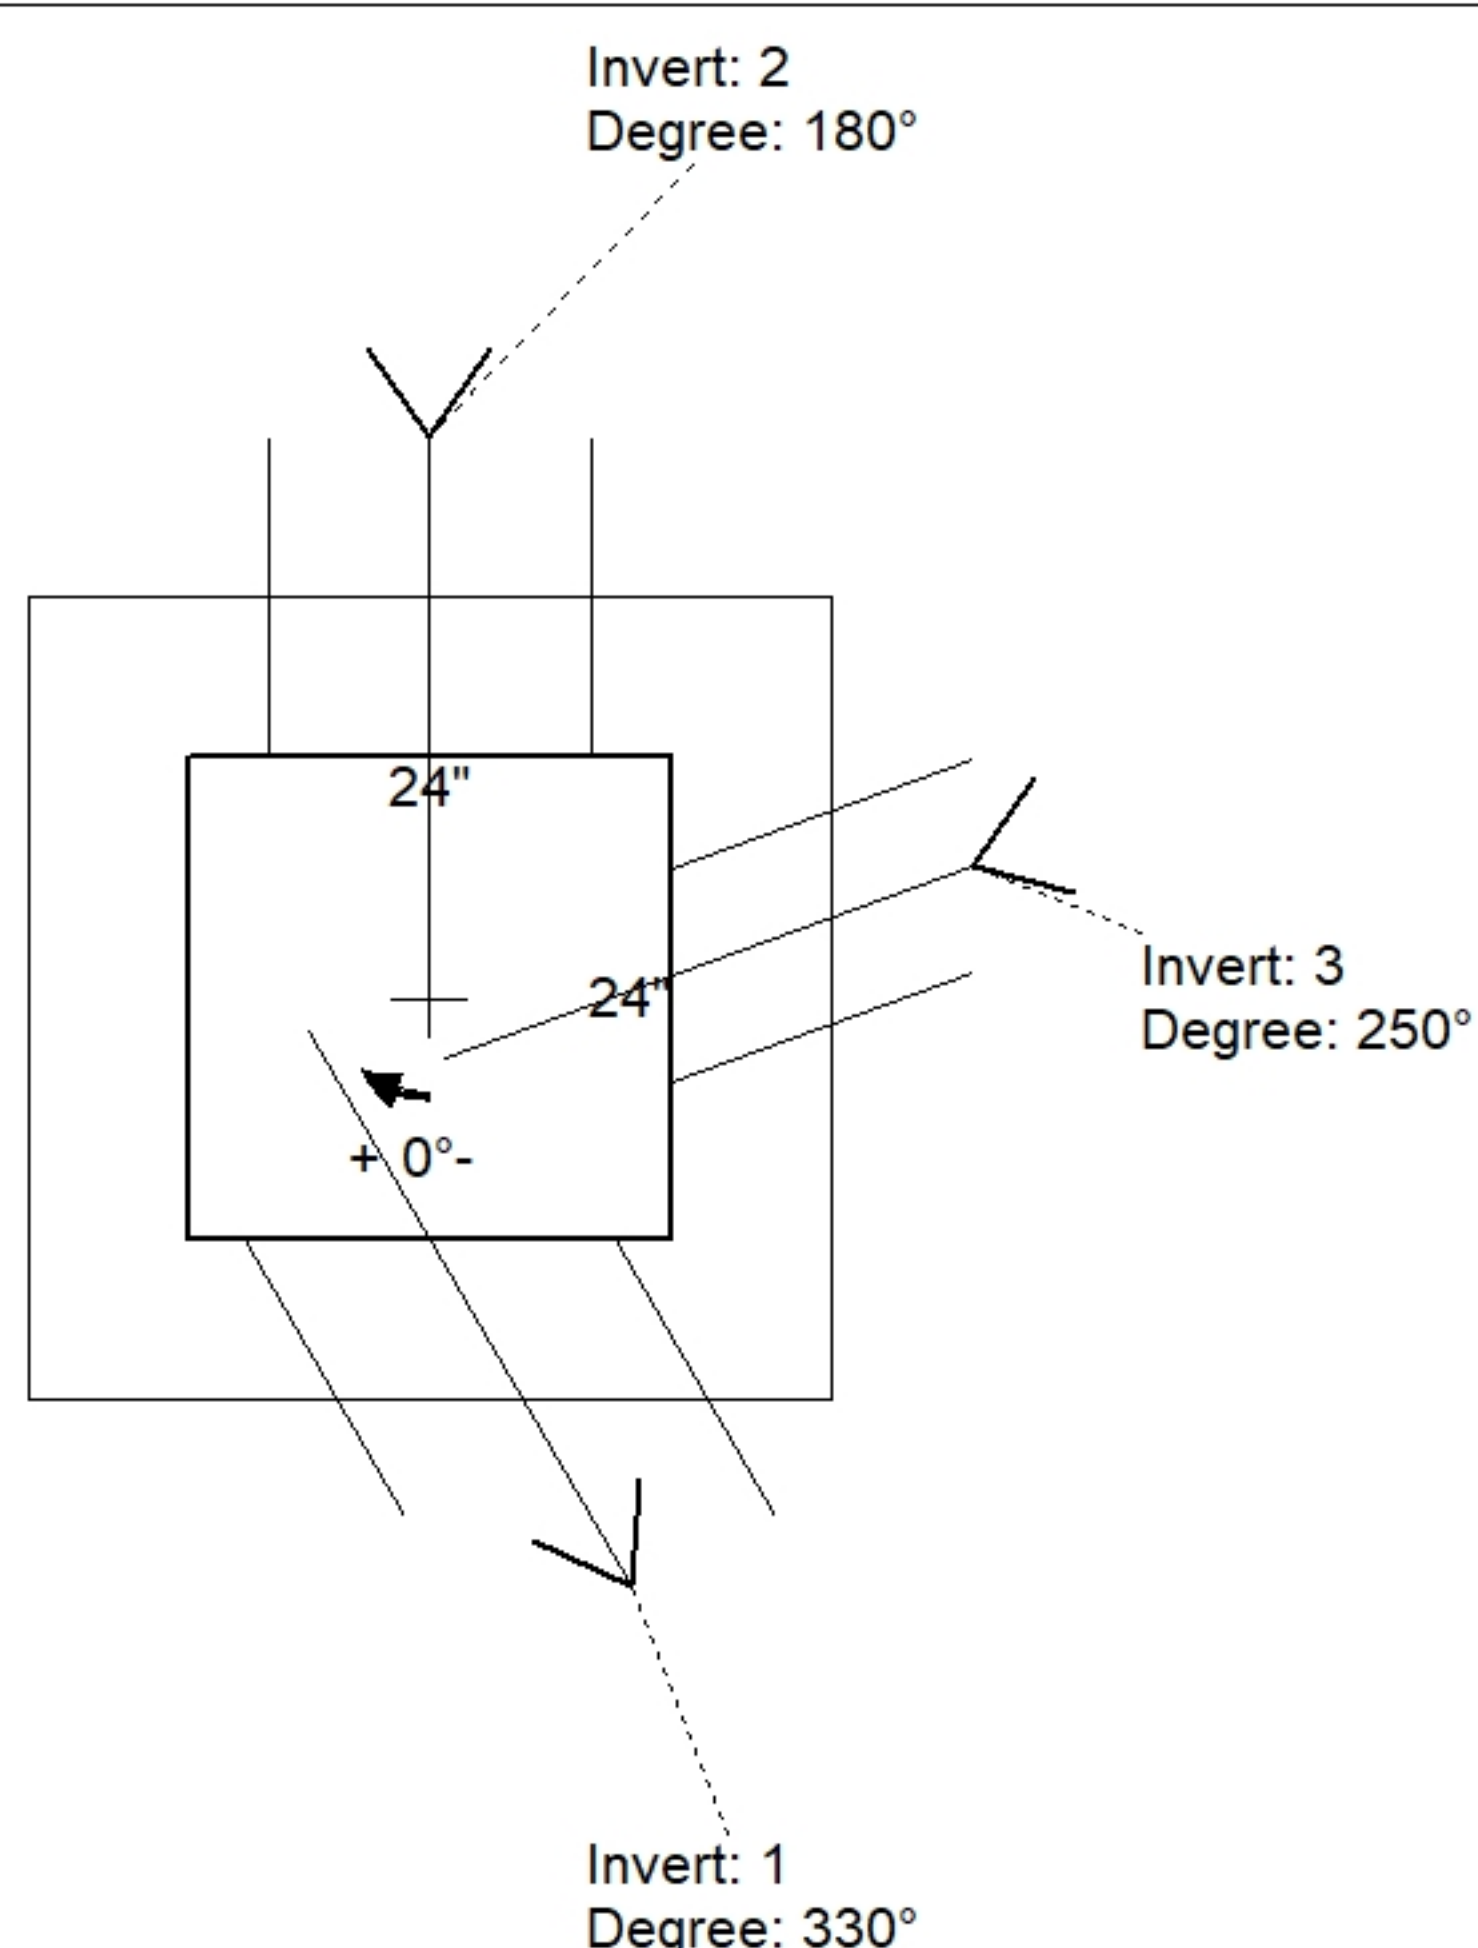


Floor (Bot): 566.033'
Overall Height: 4'
Slack: 0.8"

0 lb
3820 lb
182 lb
0 lb
0 lb
0 lb


Structure Total: 4002 lb



Position	Elev	Angle	Pipe	Pipe OD	Hole	Connector	Up ()	Ref
Rim	570.1'							
Reducer								
Invert 1	566.7'	330°	12" HDPE	14.5"	16"	Hole 16	-1.25"	P1
Invert 2	566.7'	180°	12" HDPE	14.5"	16"	Hole 16	-1.25"	P1
Invert 3	567.7'	250°	6" HDPE	6.9"	10"	Hole 10	11.55"	P1
Invert 4								
Invert 5								
Invert 6								
Invert 7								
Invert 8								

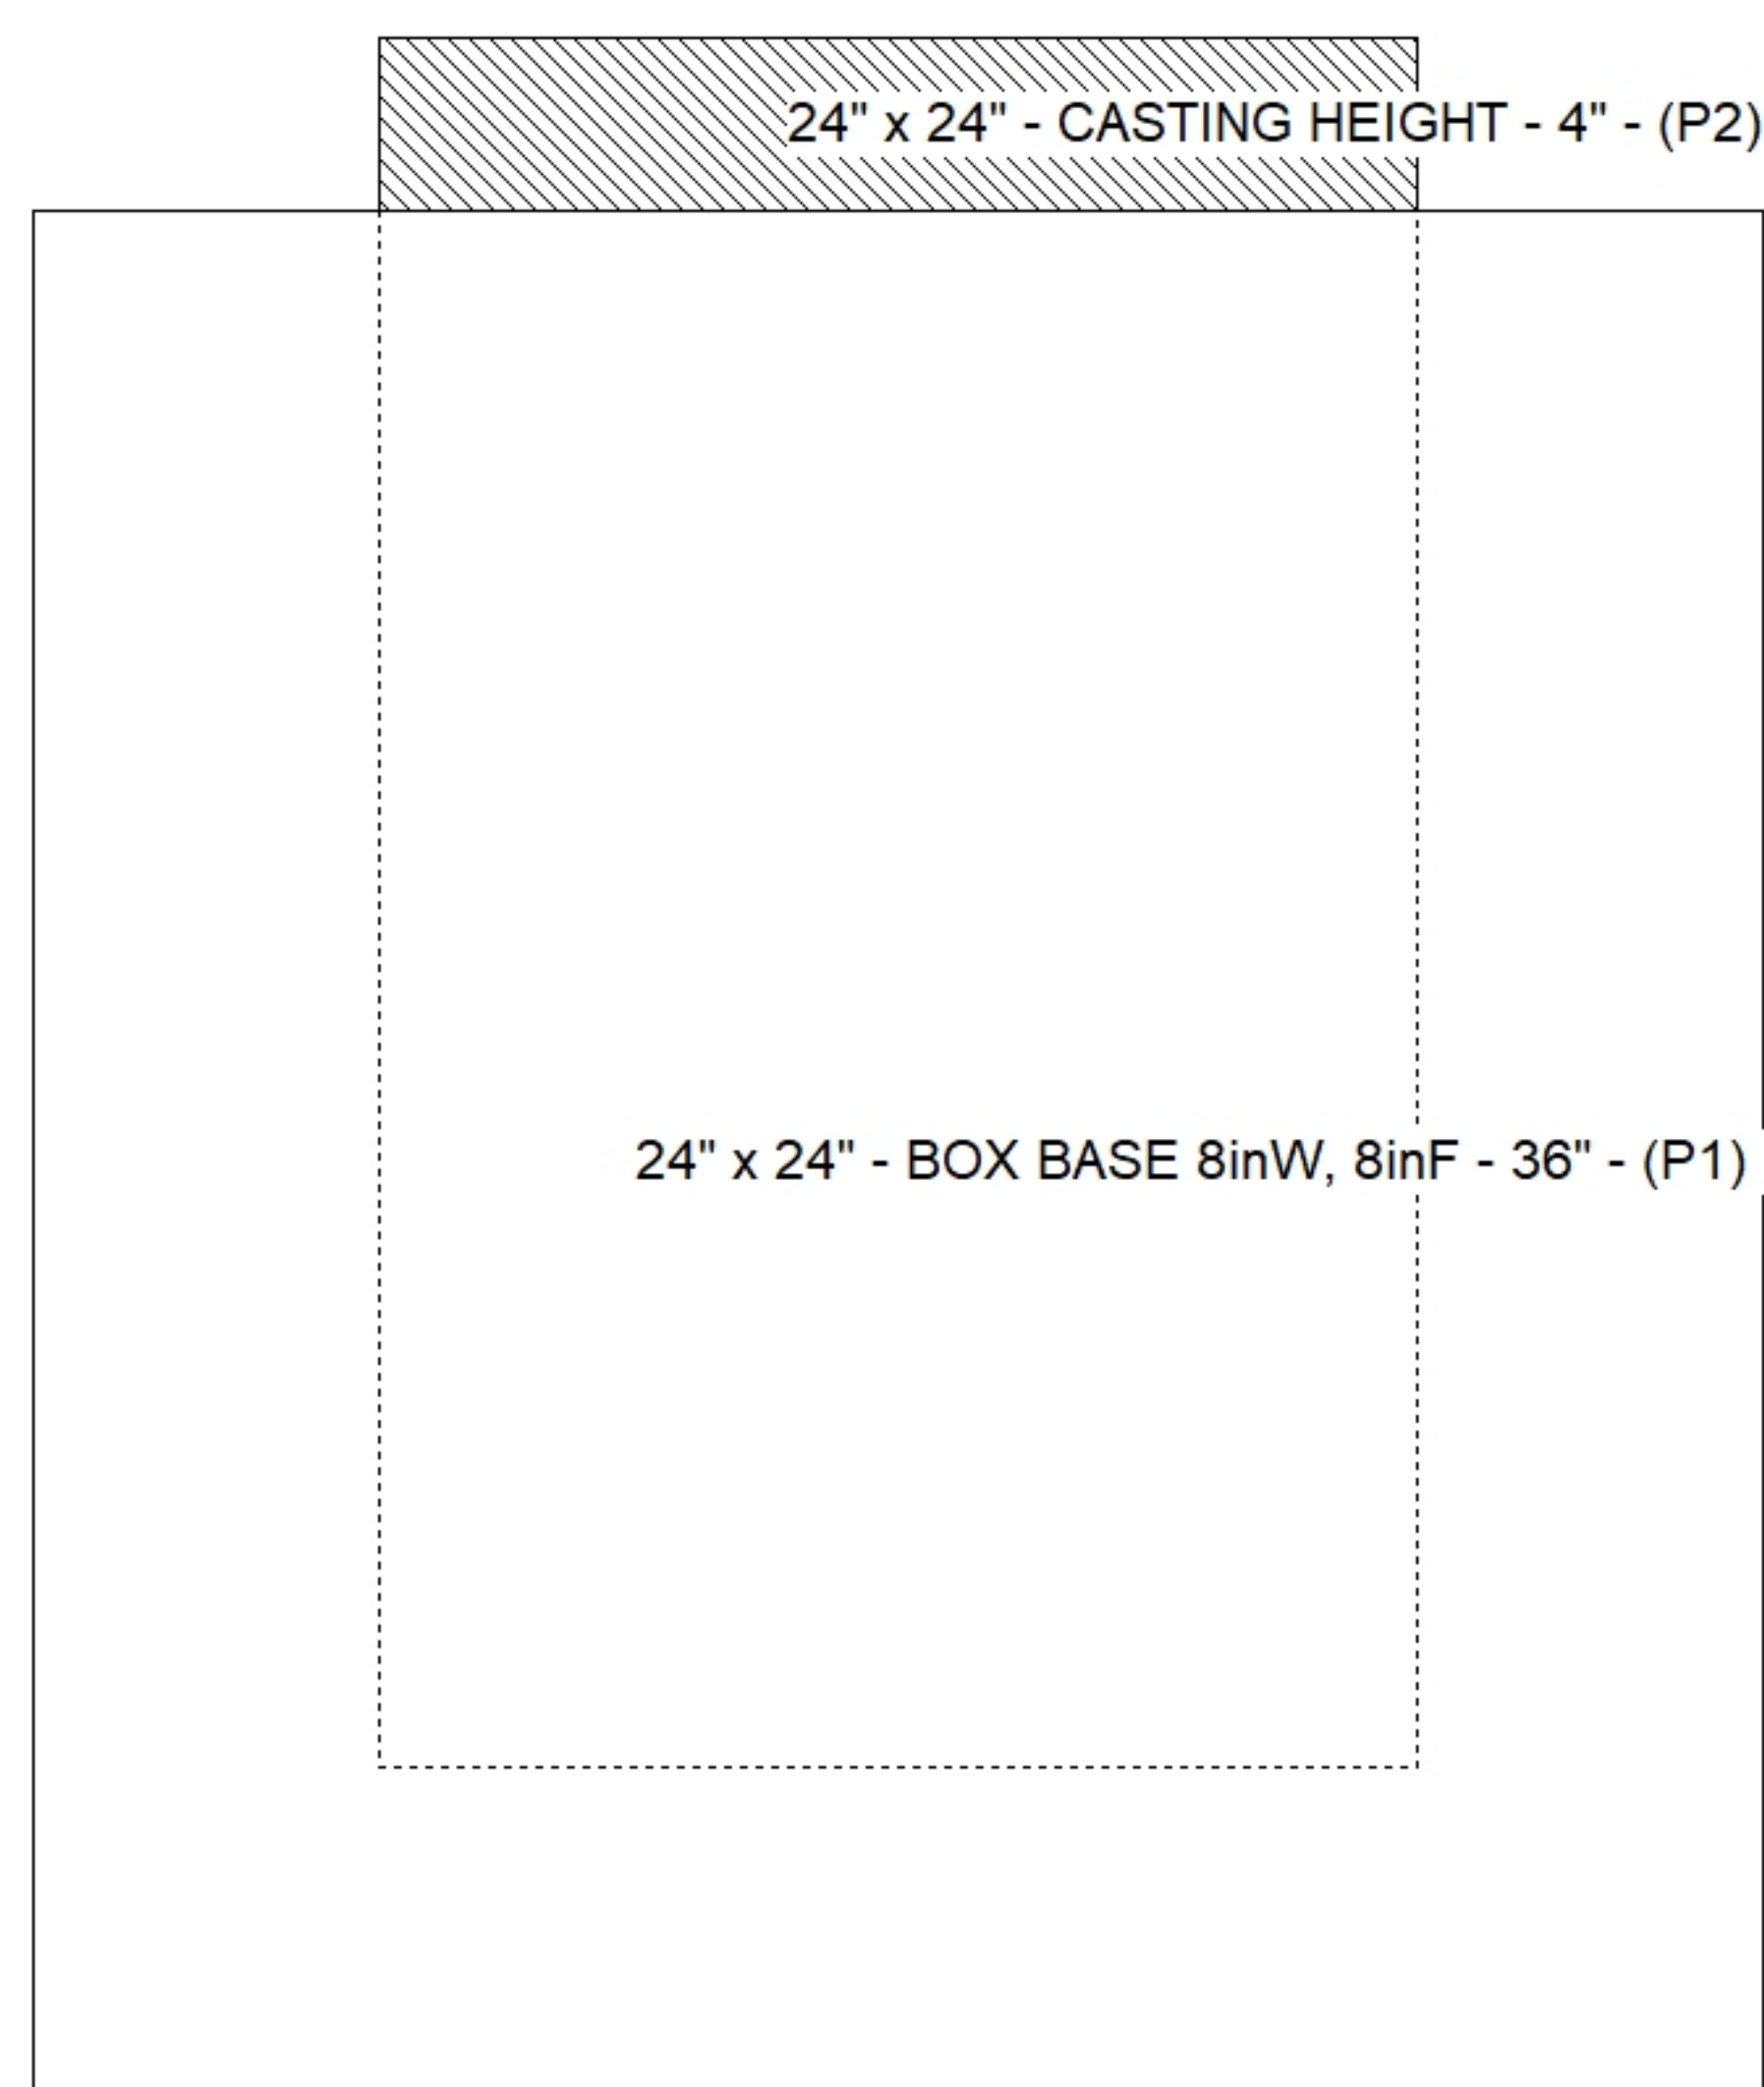

Default - Interior Dimensions

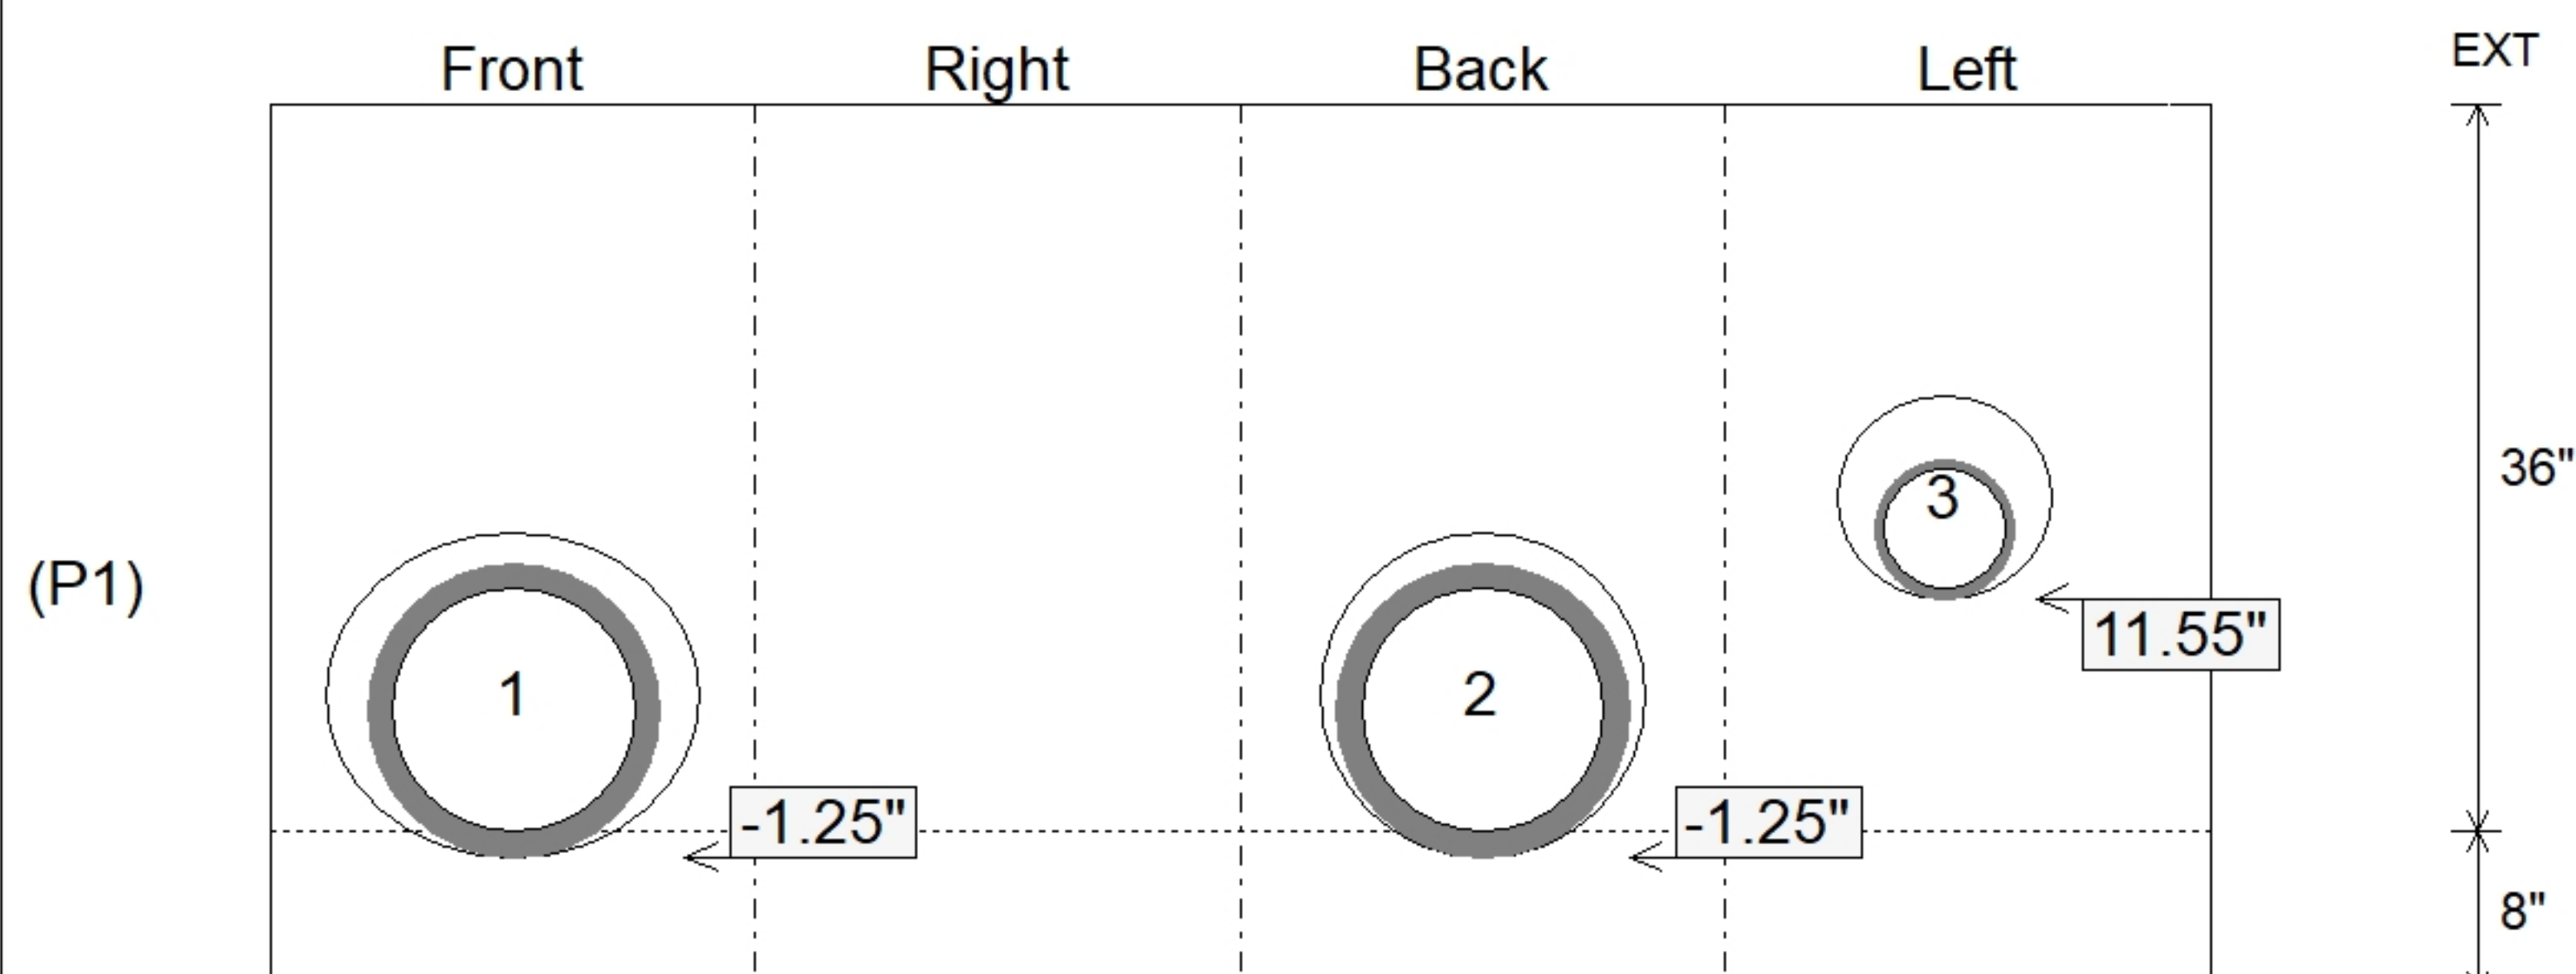

SUBMITTAL
APPROVED BY: