



Floor (Bot): 565.733'
Overall Height: 3.5'
Slack: 0.8"

0 lb
3349 lb
182 lb
0 lb
0 lb
0 lb


Structure Total: 3531 lb

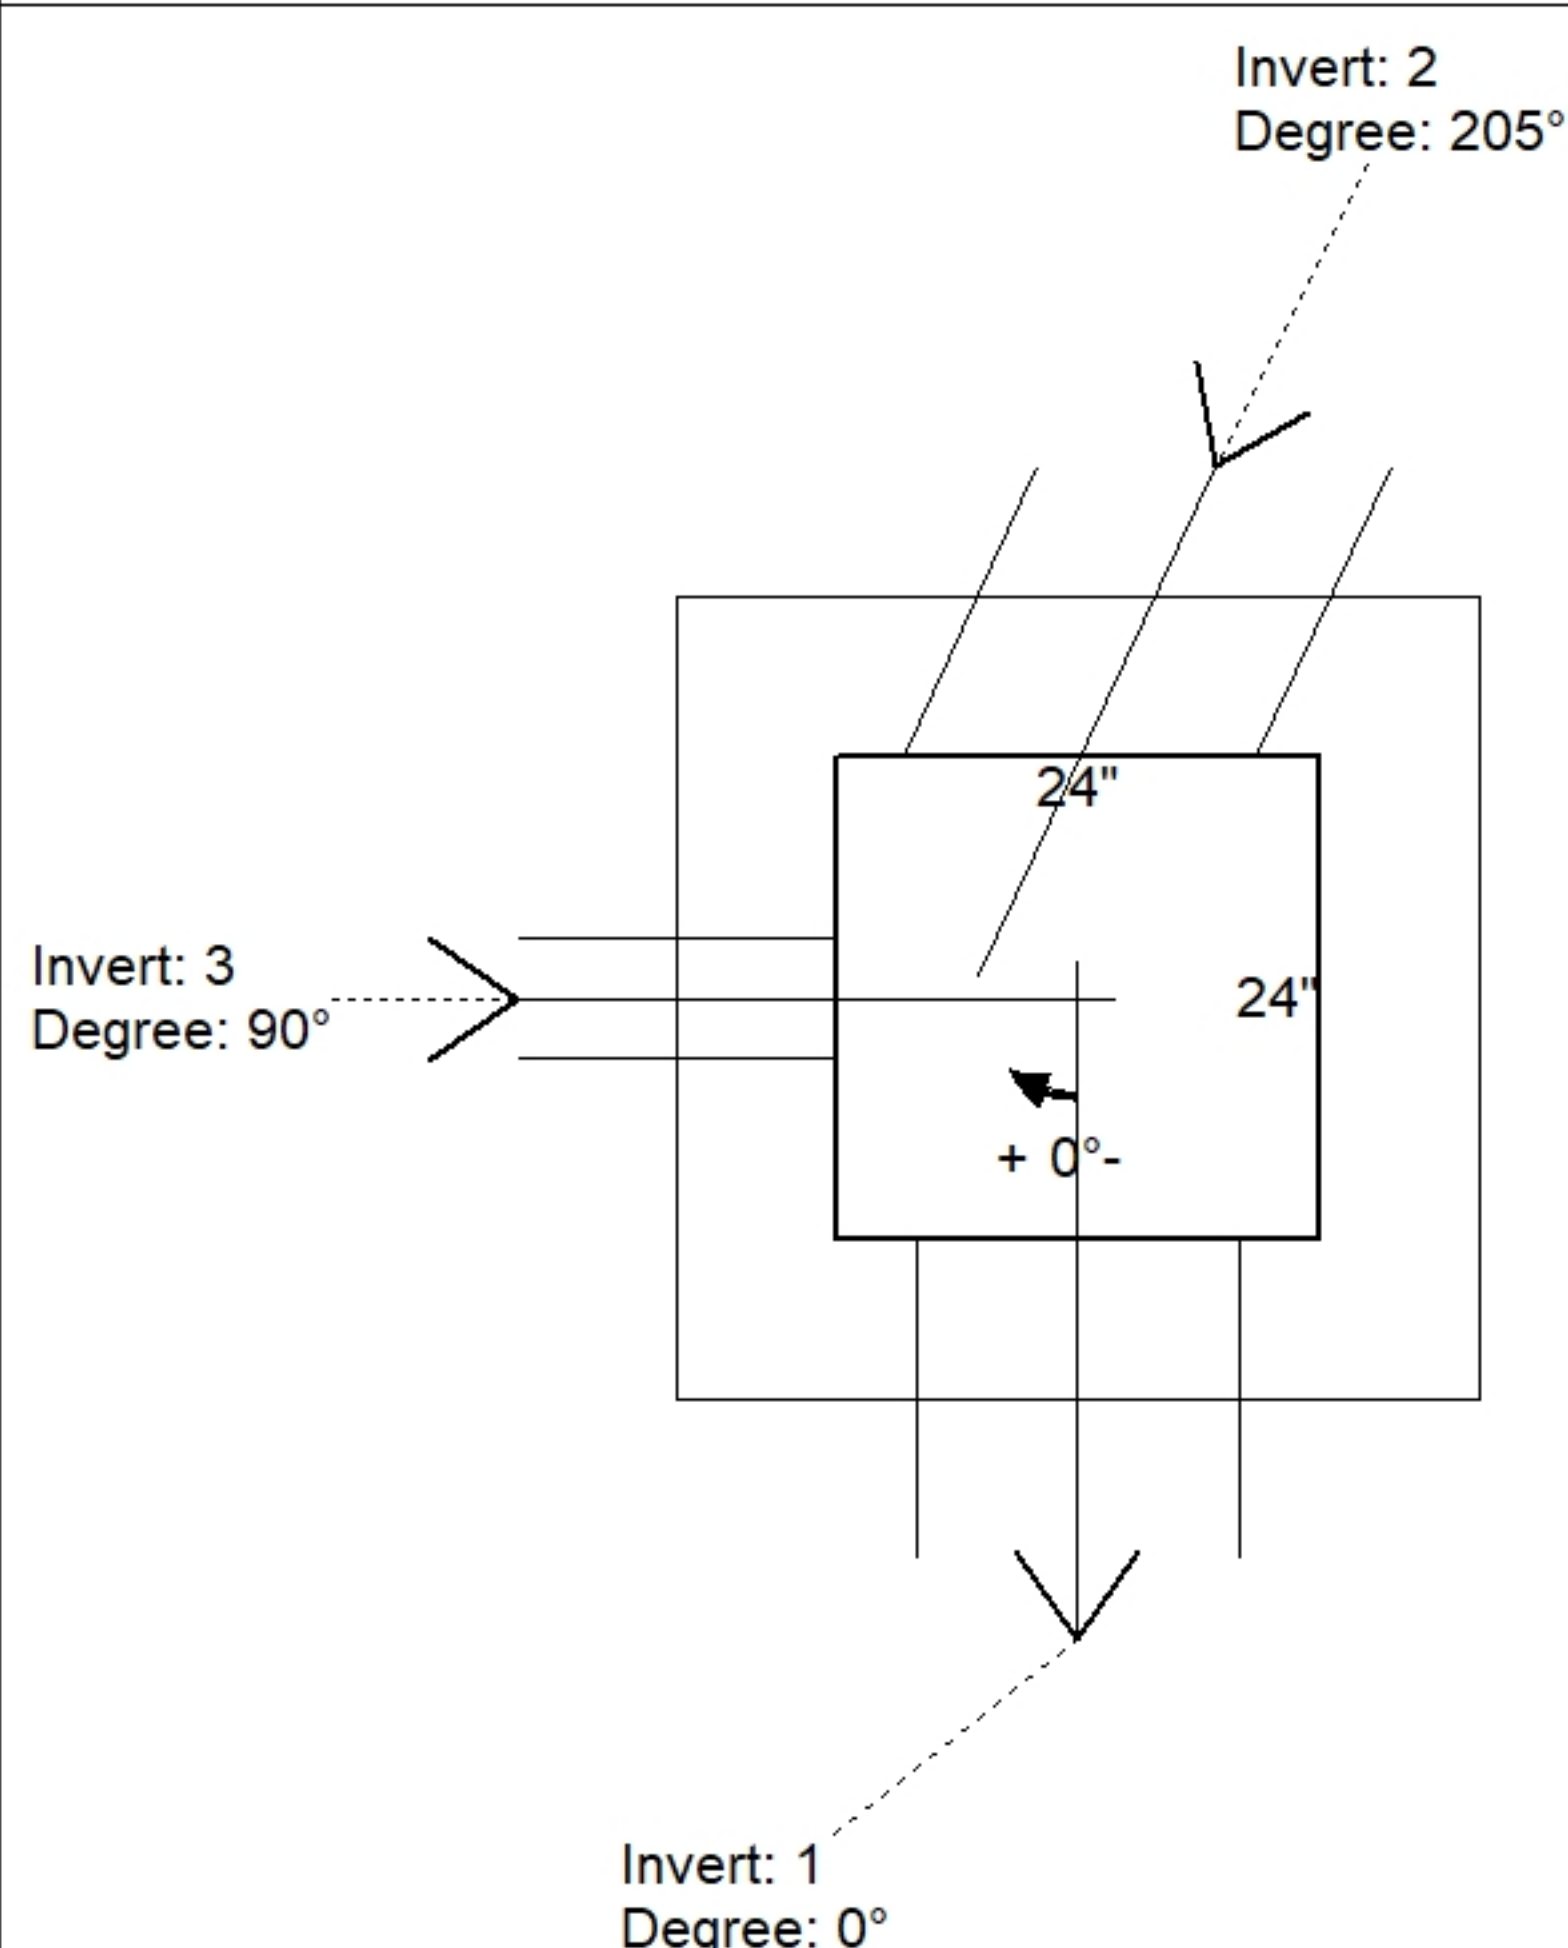

Position	Elev	Angle	Pipe	Pipe OD	Hole	Connector	Up (⌵)	Ref
Rim	569.3'							
Reducer								
Invert 1	566.4'	0°	12" HDPE	14.5"	16"	Hole 16	-1.25"	P1
Invert 2	566.4'	205°	12" HDPE	14.5"	16"	Hole 16	-1.25"	P1
Invert 3	567.93'	90°	4" HDPE (perf pipe)	4.8"	6"	Hole 6	17.96"	P1
Invert 4								
Invert 5								
Invert 6								
Invert 7								
Invert 8								

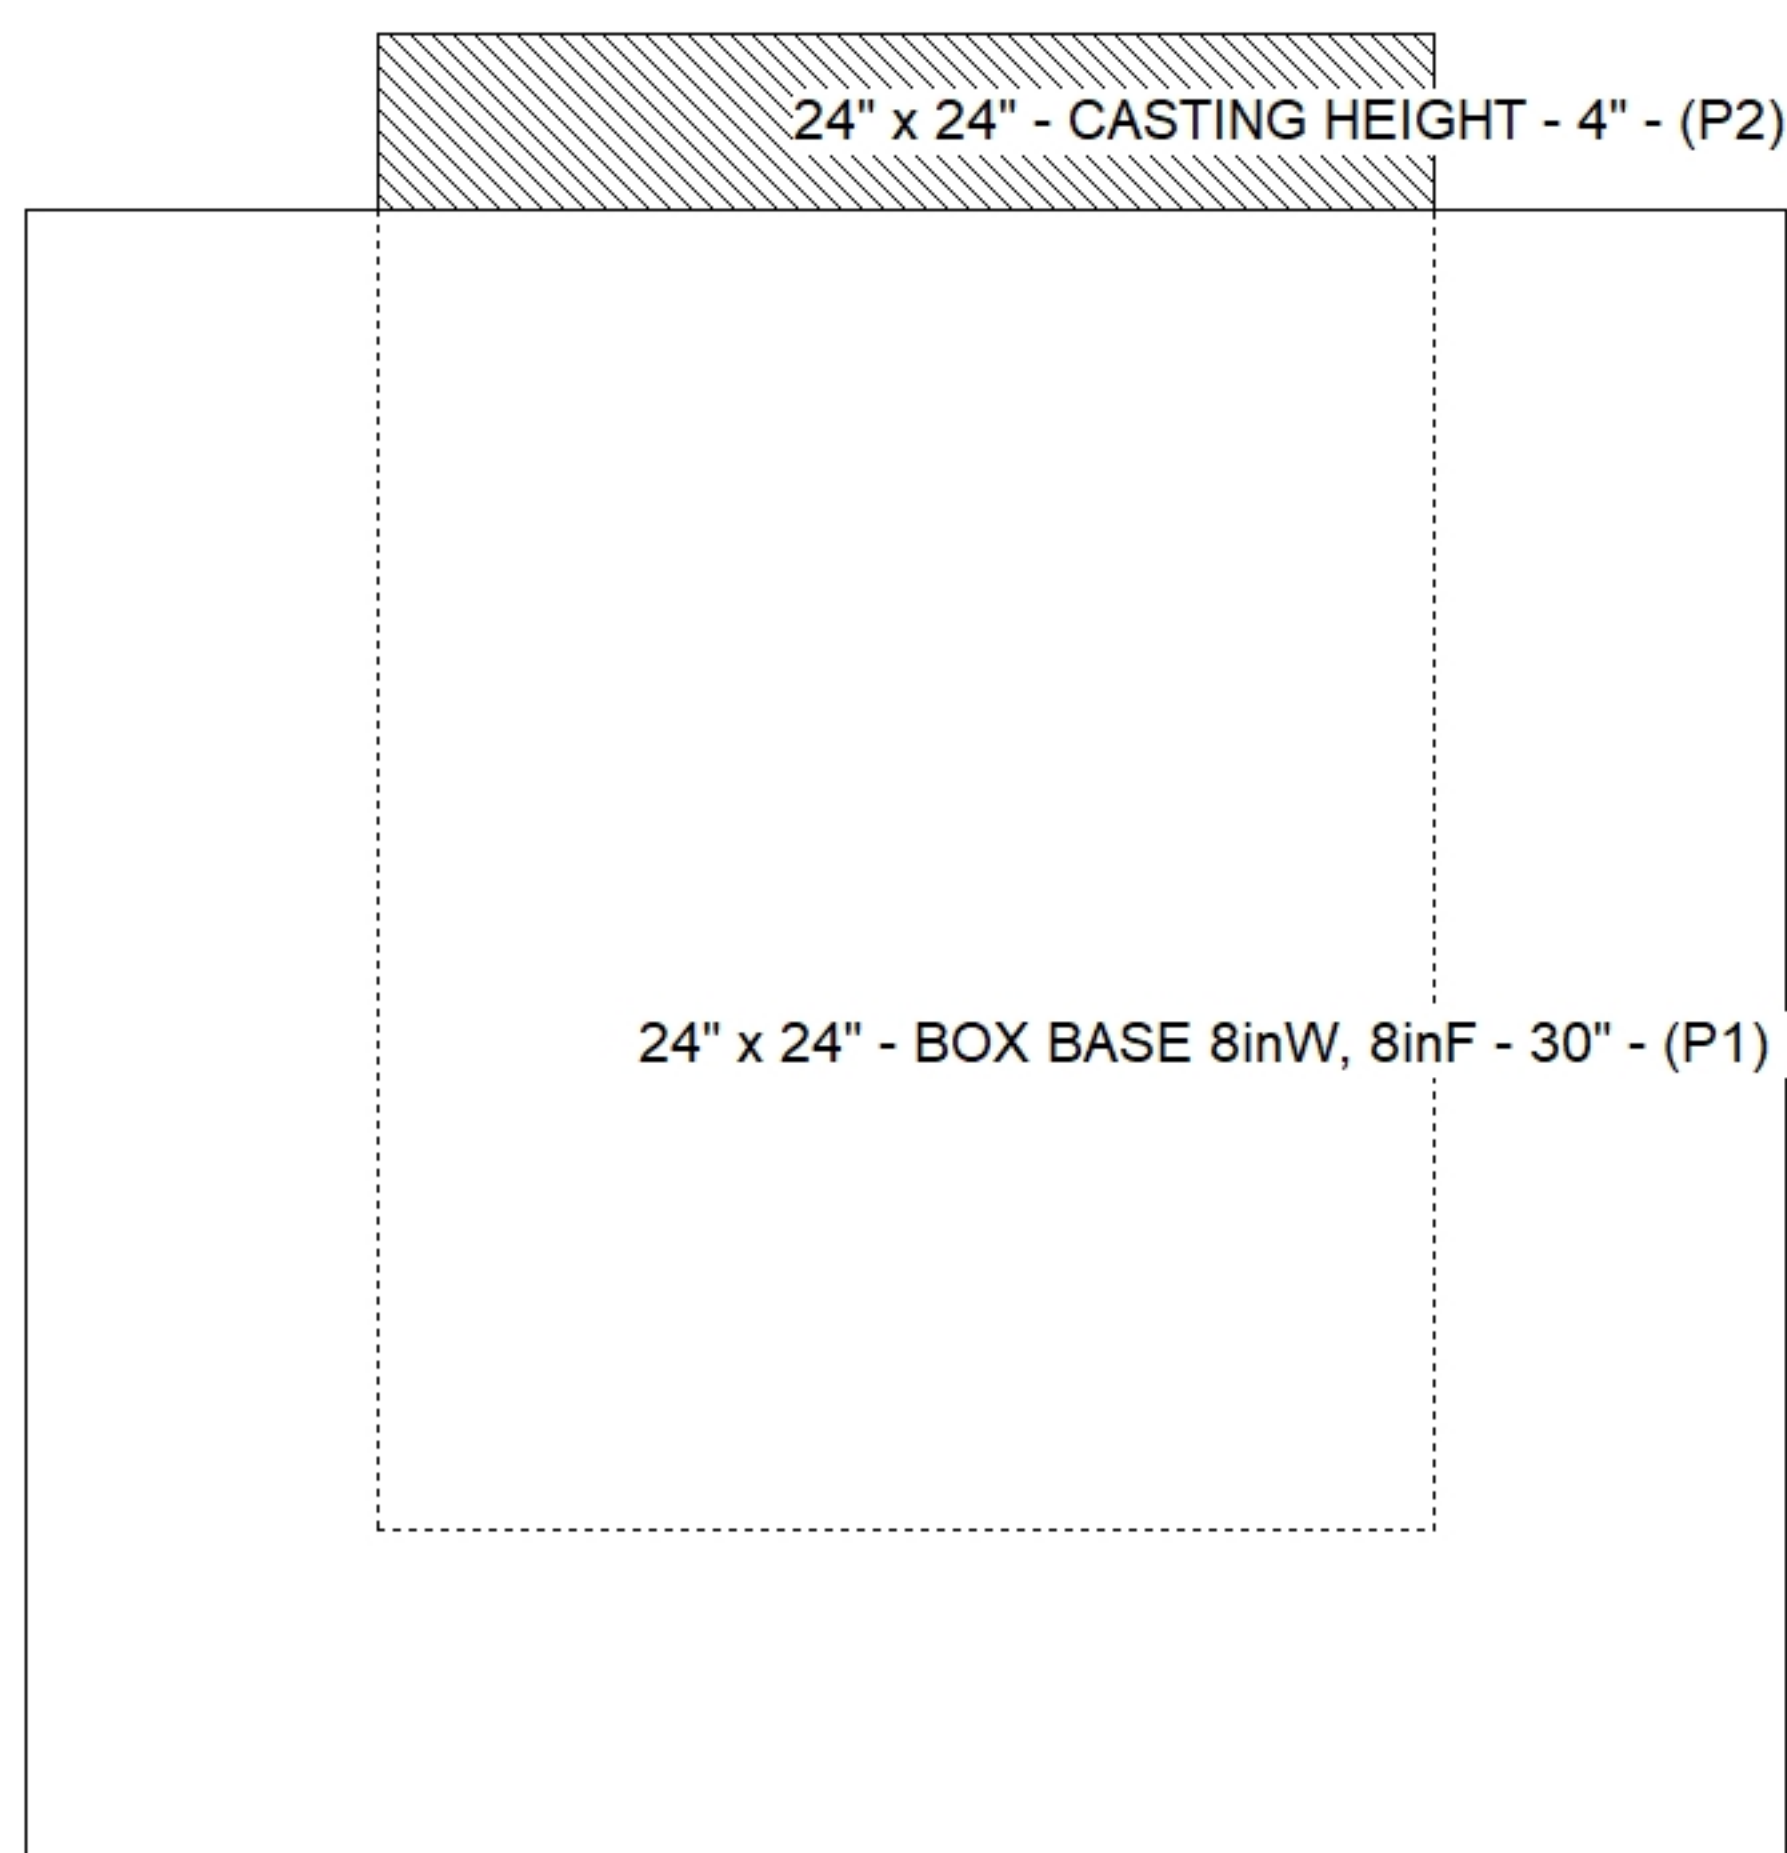

Default - Interior Dimensions

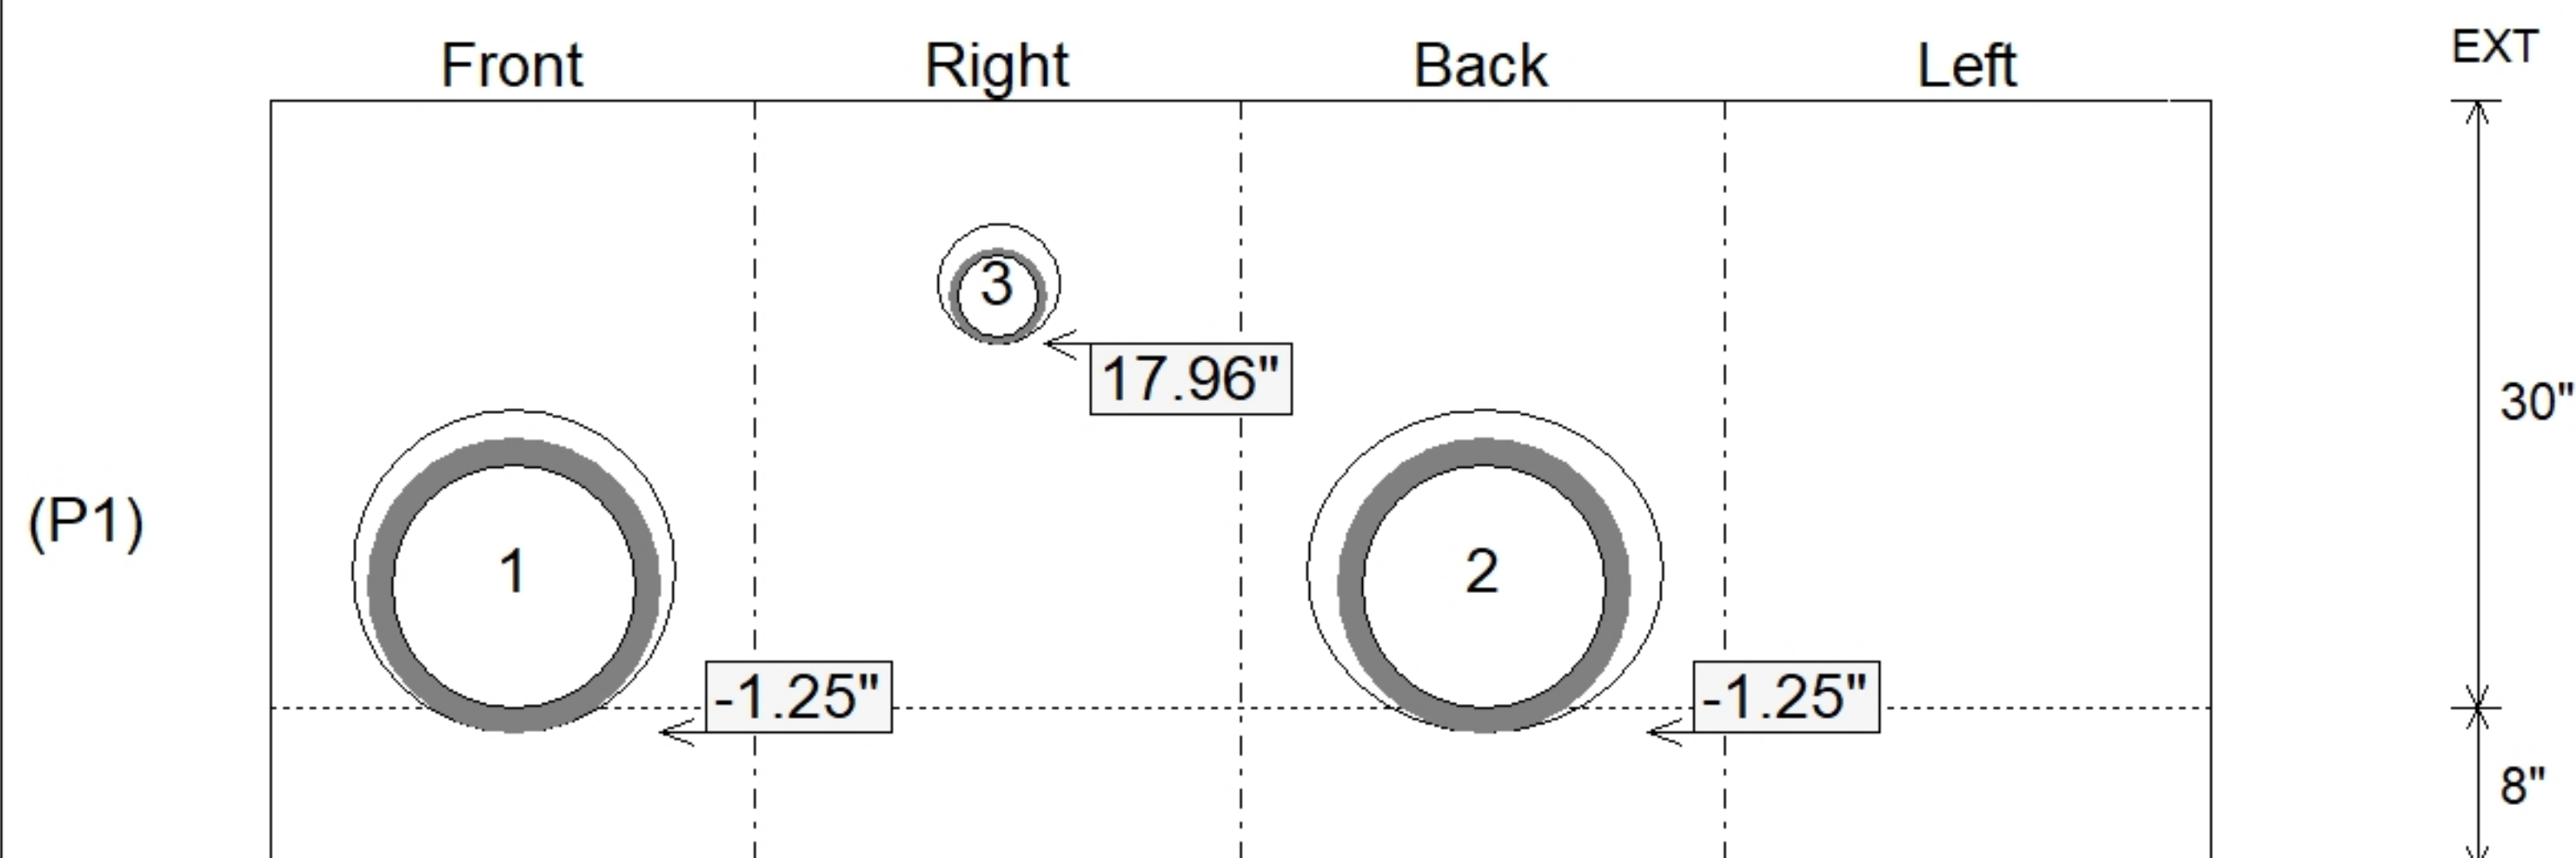

SUBMITTAL
APPROVED BY: