

Contractor: Sensabaugh Design & Construction, LLC


TECH: Jared - F

Plant: 100




Slack: 0.8"


Structure Total: 3479 lb

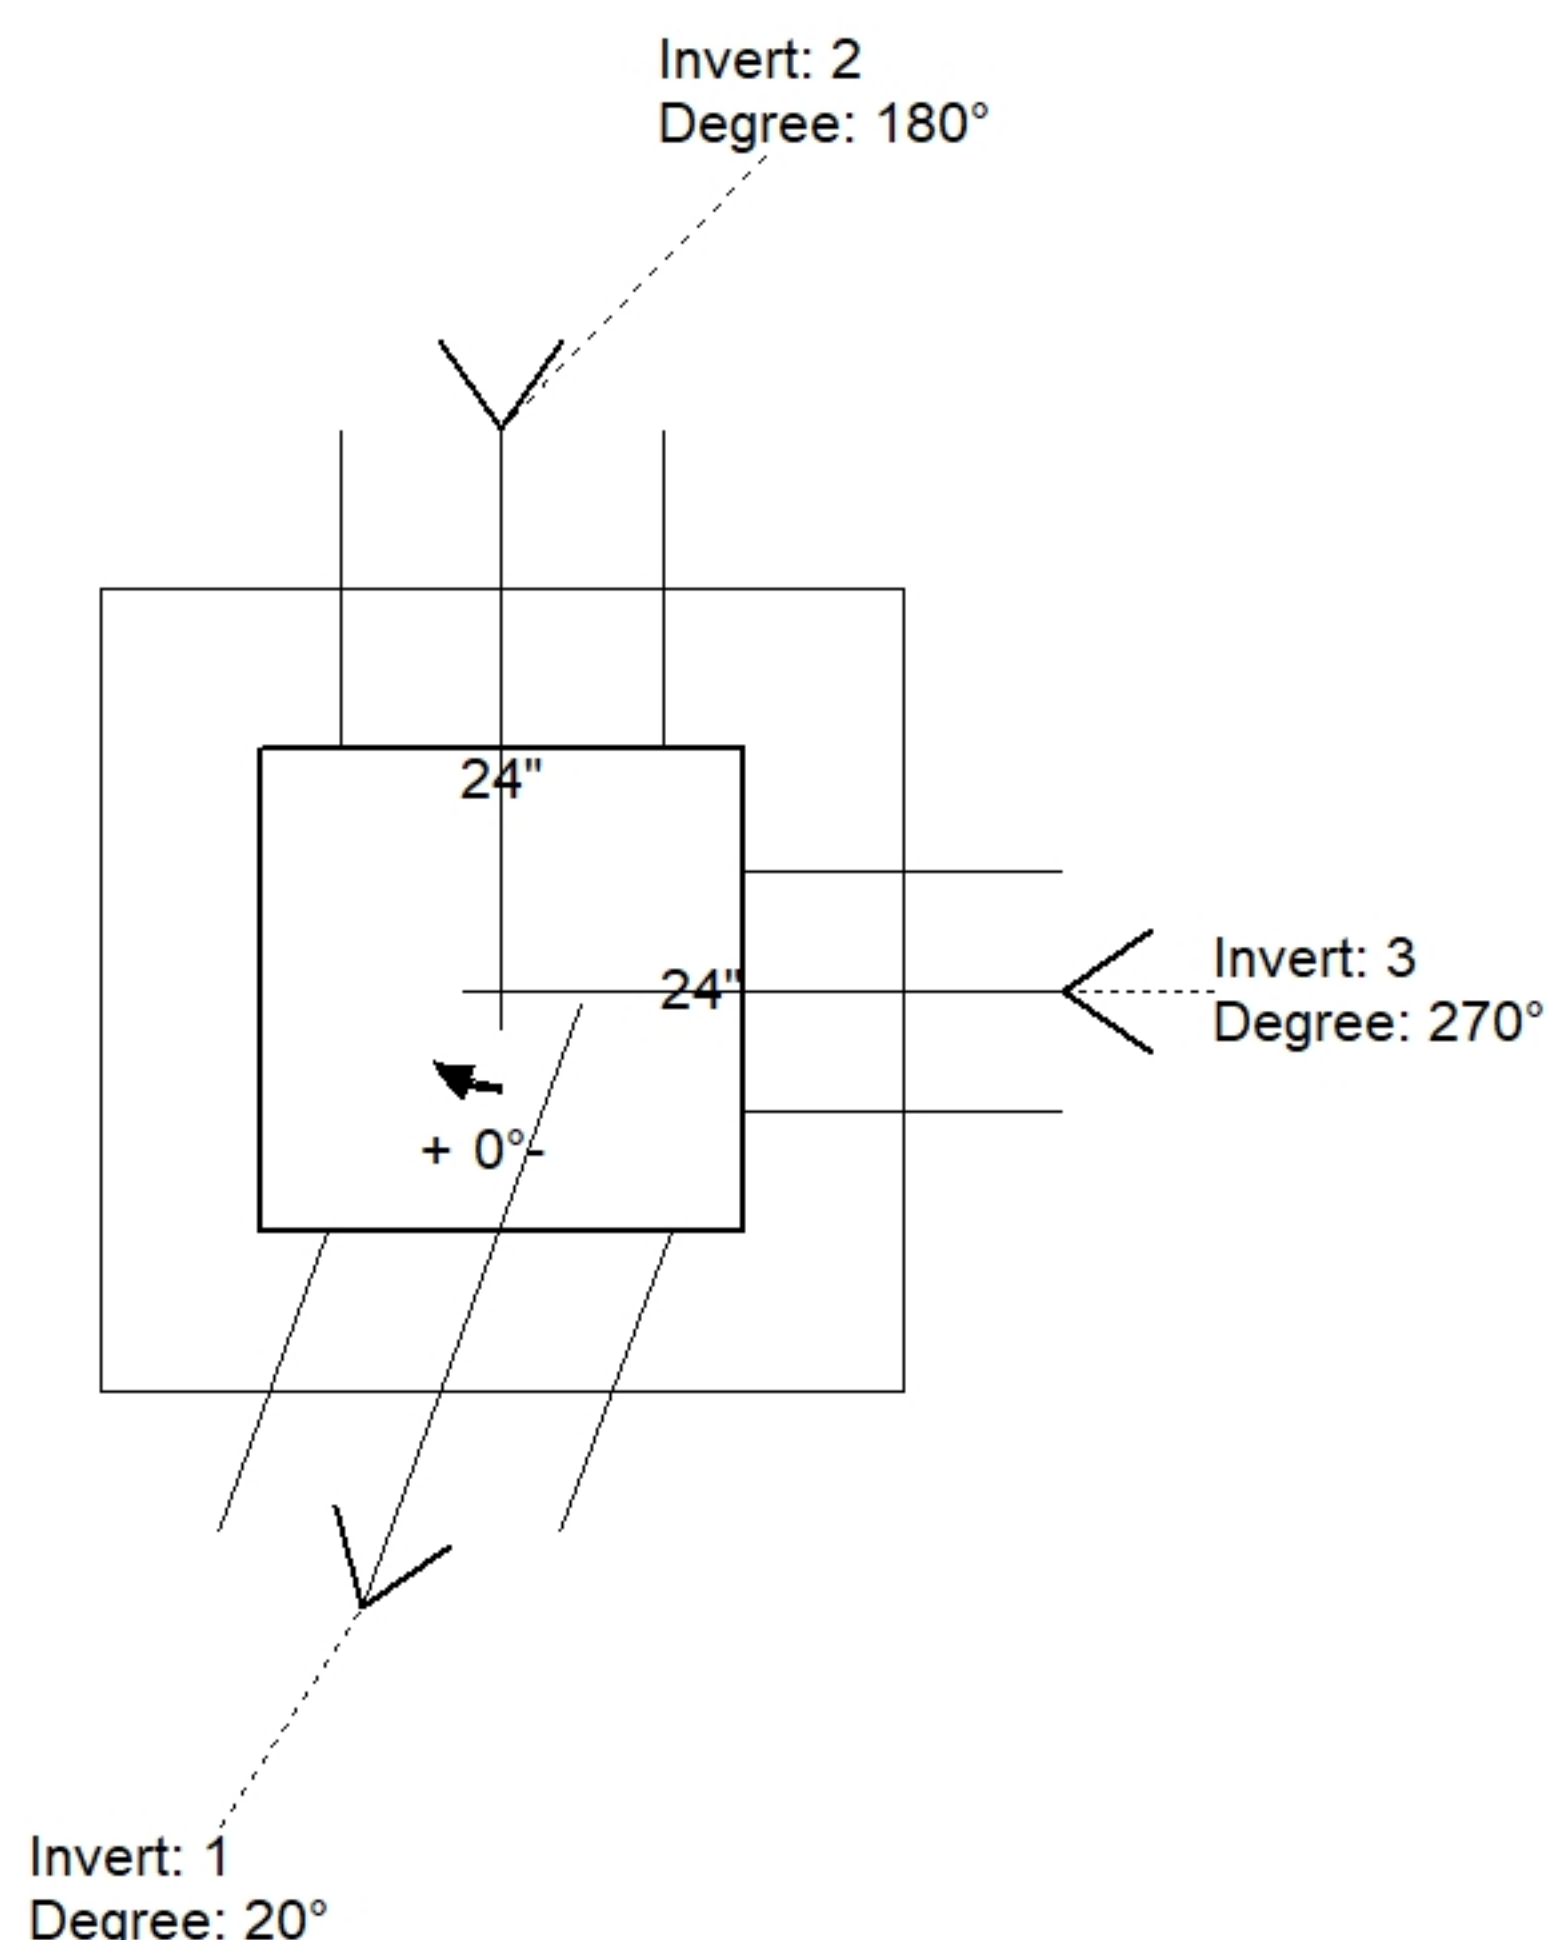

Position	Elev	Angle	Pipe	Pipe OD	Hole	Connector	Up ()	Ref
Rim	568.8'							
Reducer								
Invert 1	565.9'	20°	12" HDPE	14.5"	16"	Hole 16	-1.25"	P1
Invert 2	565.9'	180°	12" HDPE	14.5"	16"	Hole 16	-1.25"	P1
Invert 3	566.23'	270°	8" HDPE	9.1"	12"	Hole 12	3.41"	P1
Invert 4								
Invert 5								
Invert 6								
Invert 7								
Invert 8								

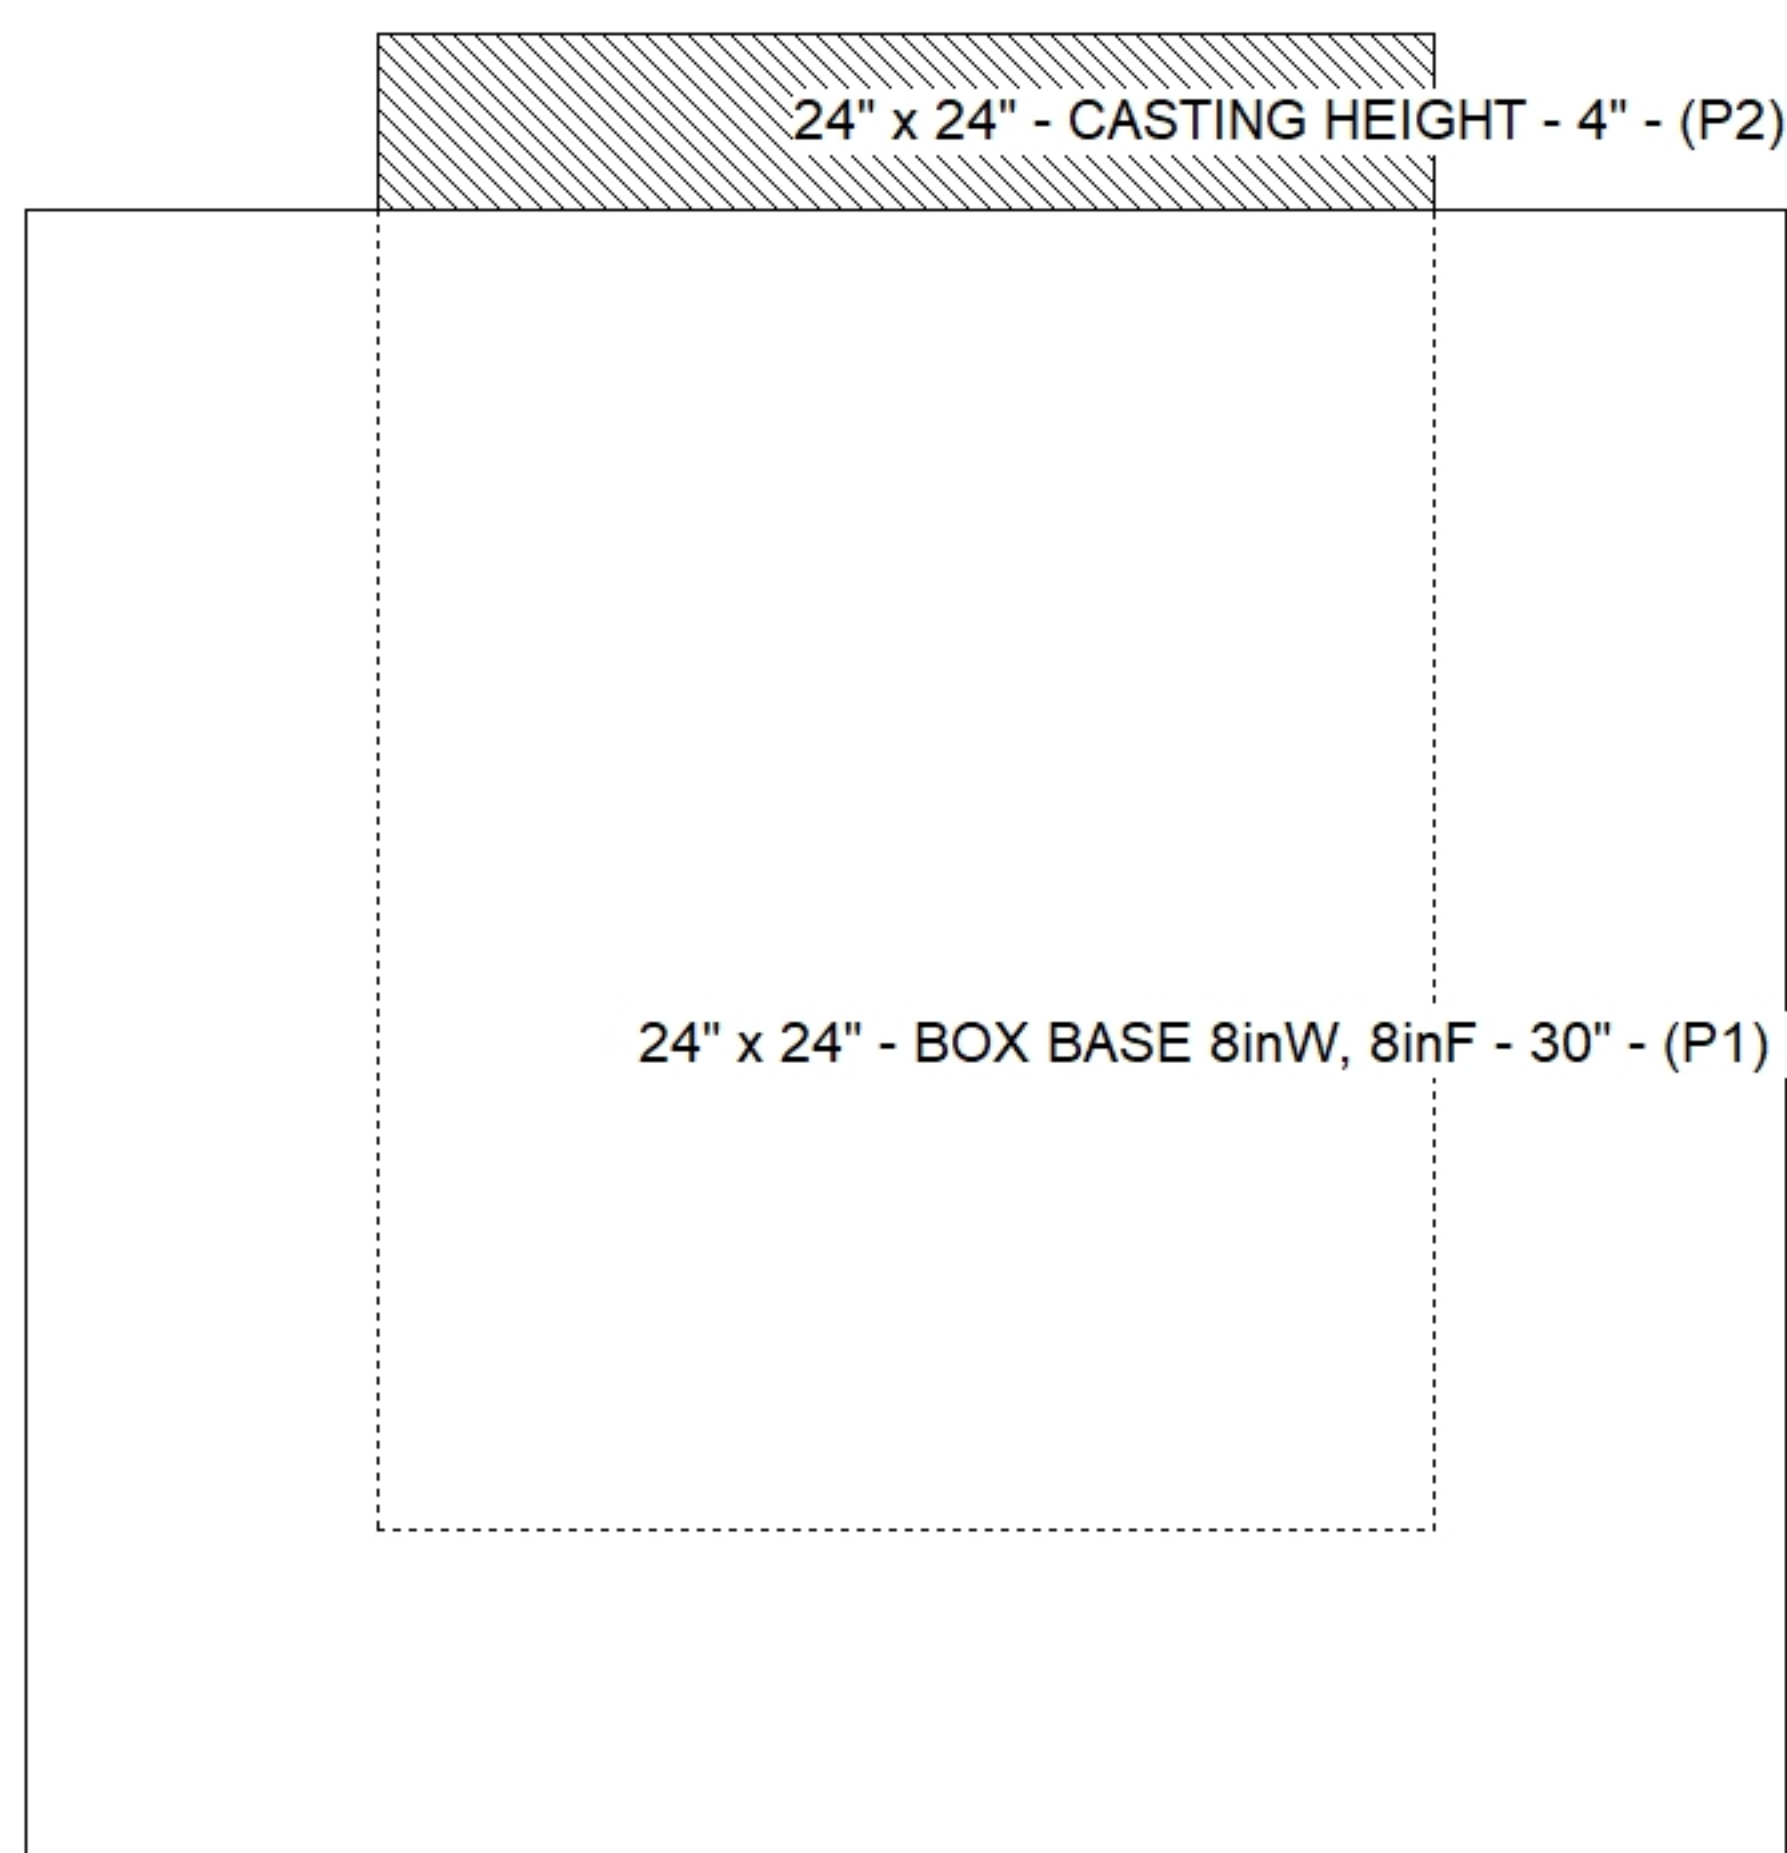

Default - Interior Dimensions

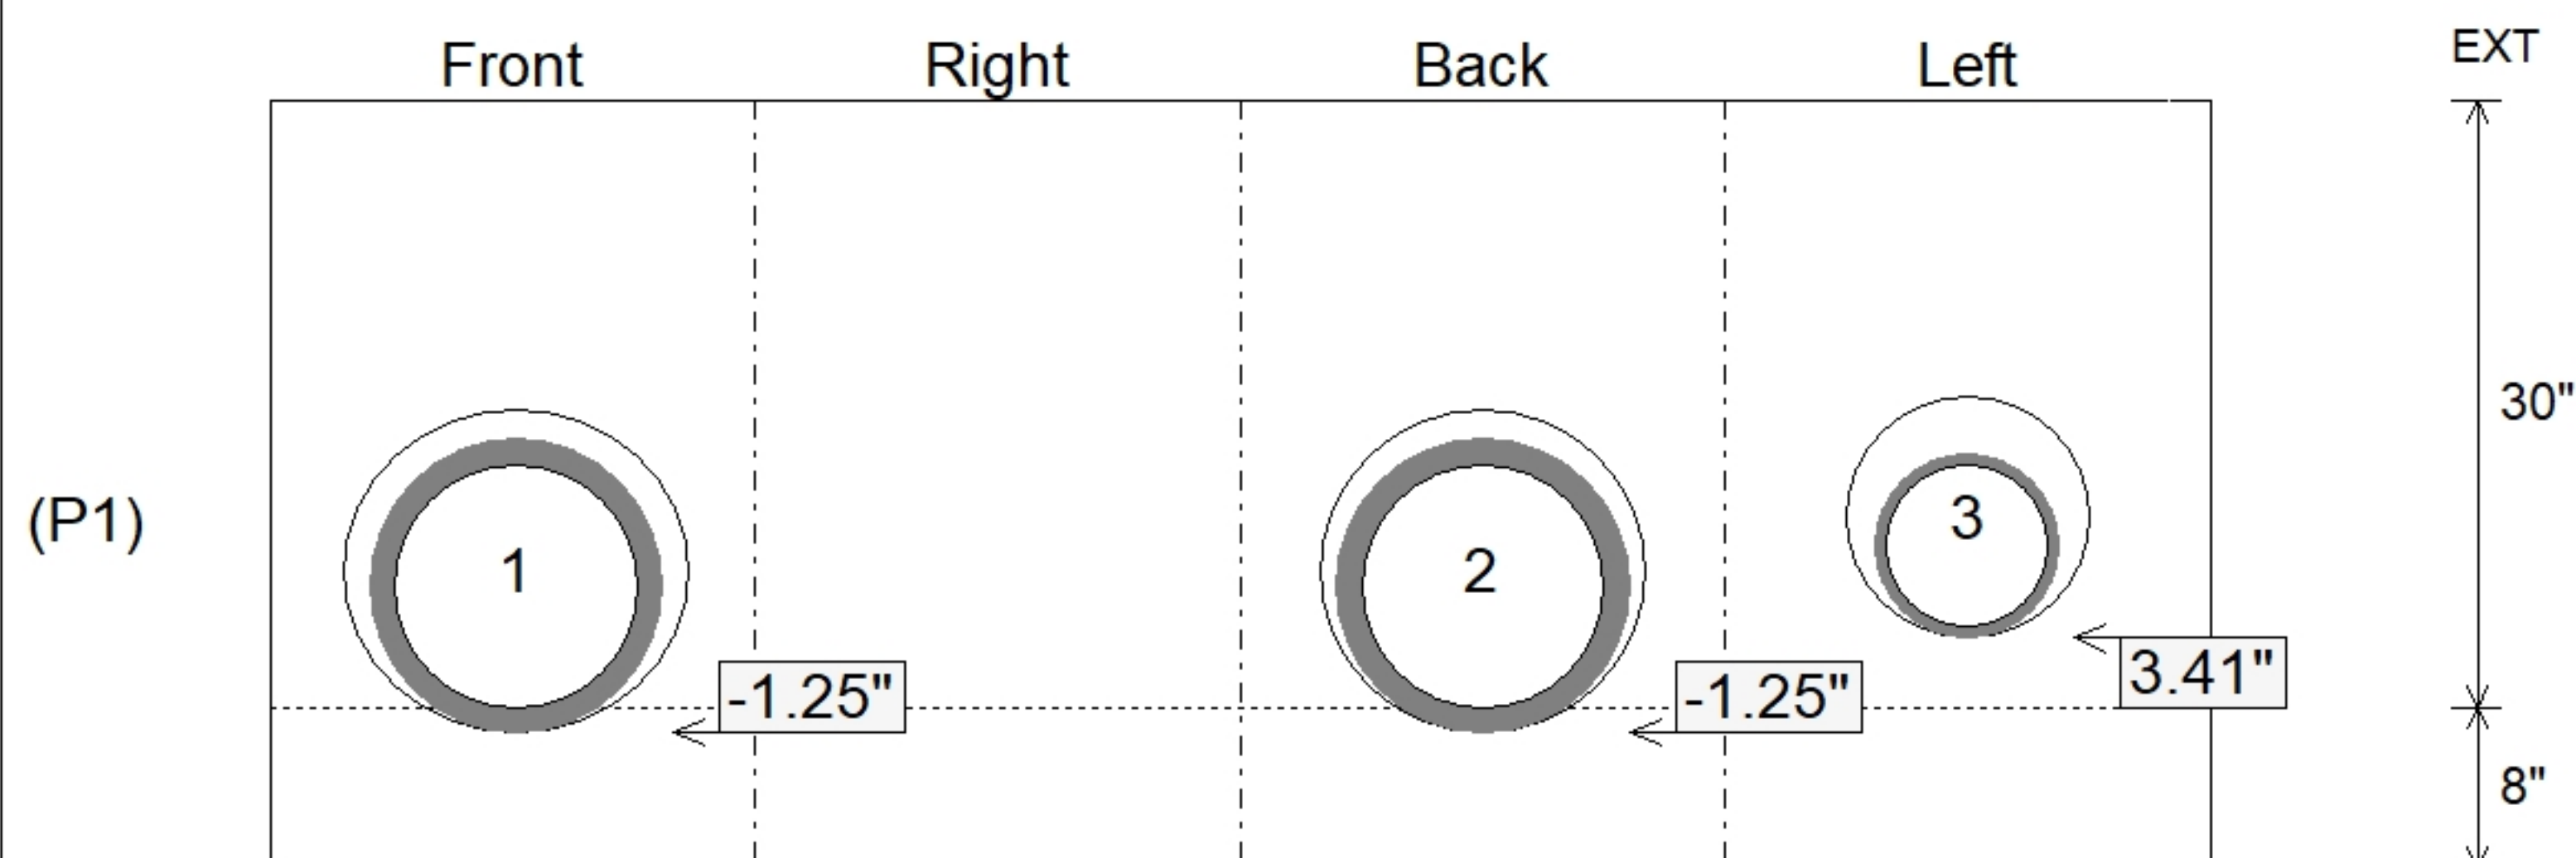

SUBMITTAL
APPROVED BY: