




Floor (Bot): 605.25'
Overall Height: 4.833'
Slack: 0.56"

Structure Total: 3988 lb

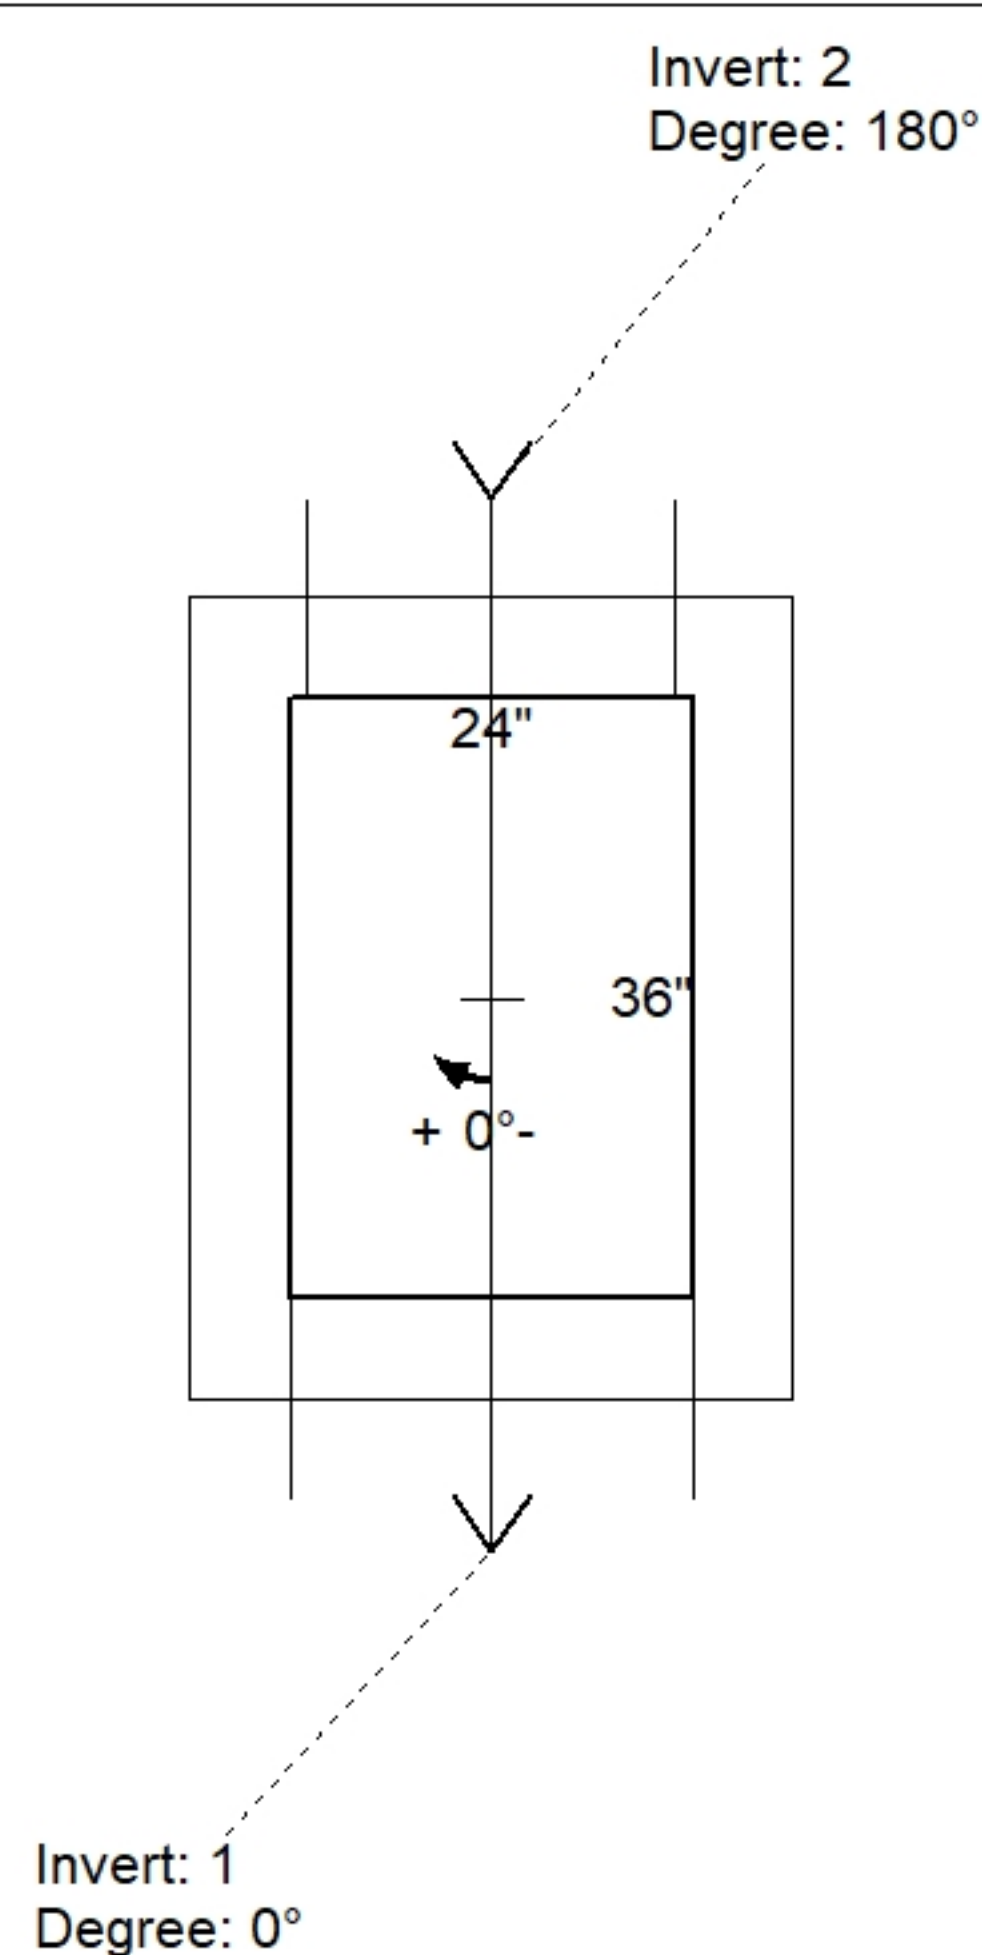

Position	Elev	Angle	Pipe	Pipe OD	Hole	Connector	Up ()	Ref
Rim	610.13'							
Reducer								
Invert 1	606.05'	0°	18" HDPE	21.2"	24"	Hole 24	0"	P1
Invert 2	606.15'	180°	15" HDPE	17.6"	22"	Hole 22	1.5"	P1
Invert 3								
Invert 4								
Invert 5								
Invert 6								
Invert 7								
Invert 8								

Default - Interior Dimensions

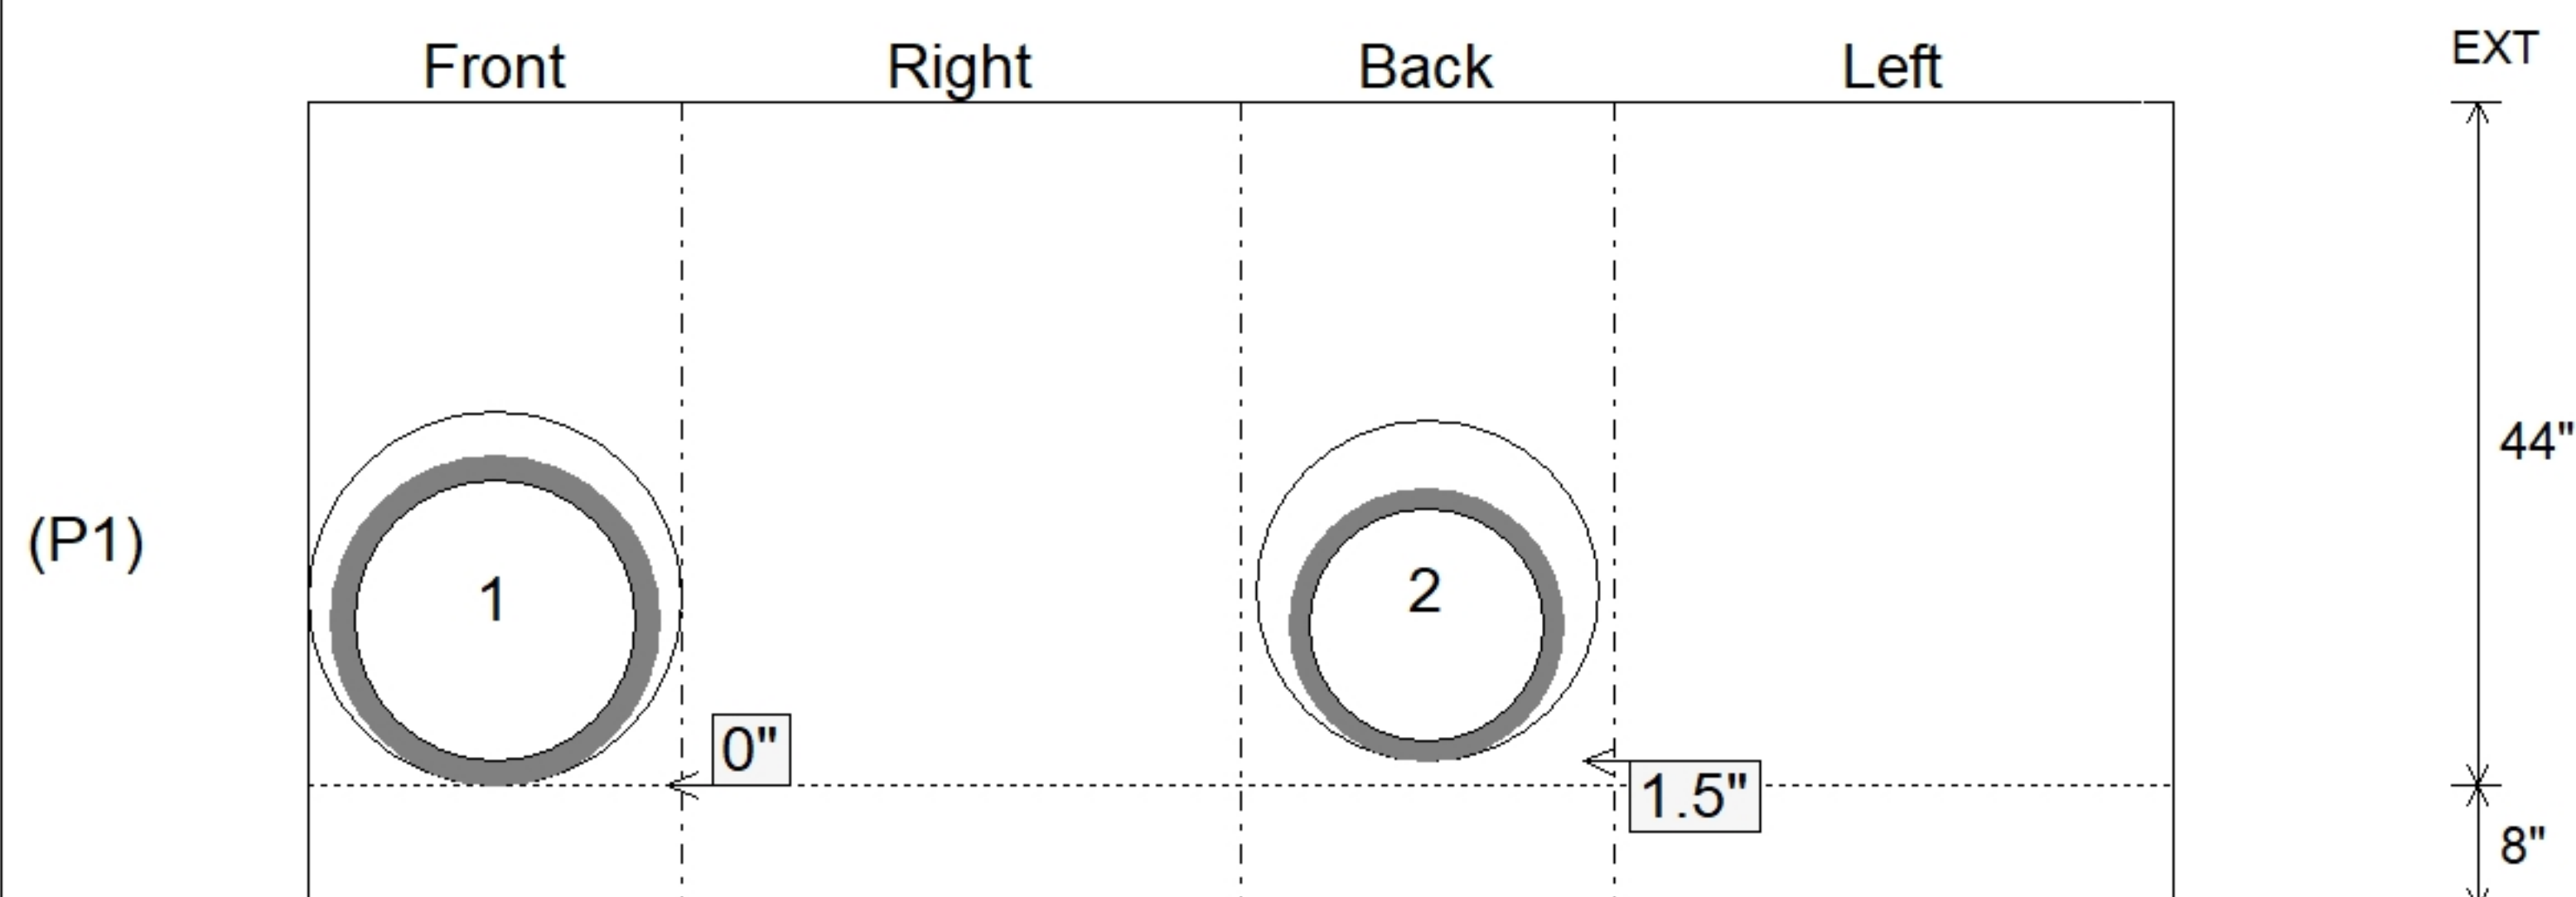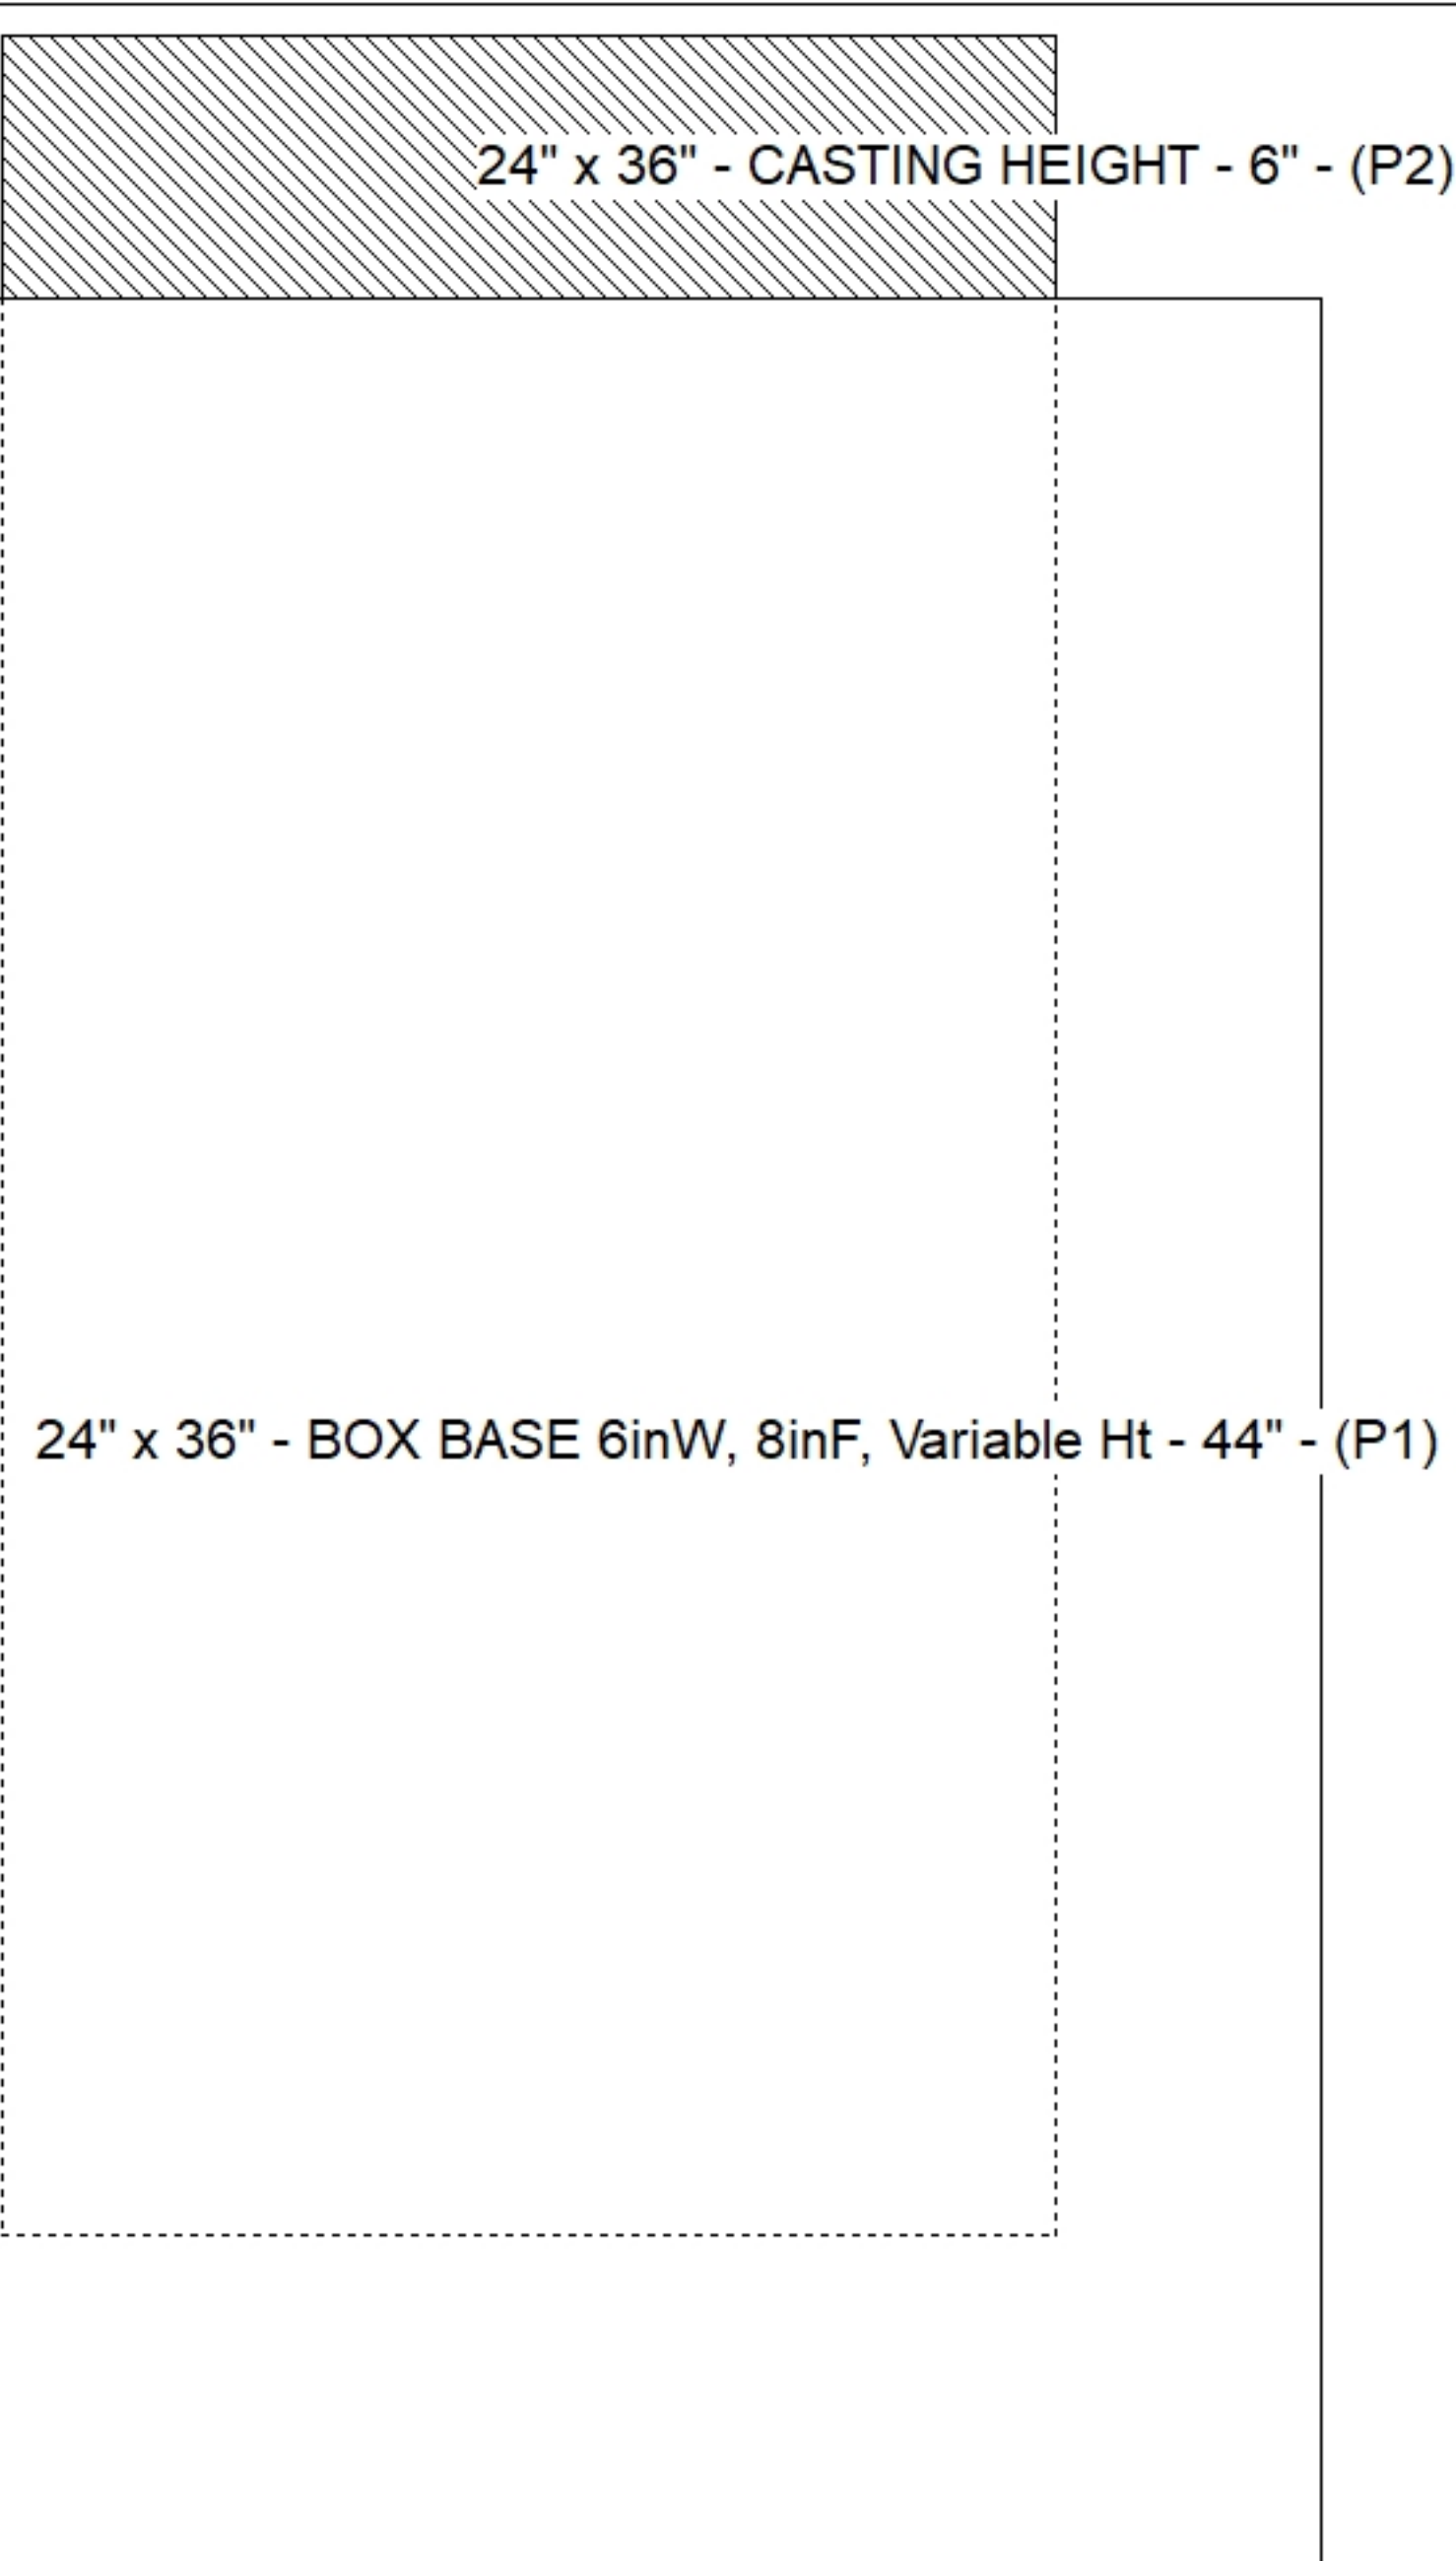

SUBMITTAL
APPROVED BY: