



Floor (Bot): 599.861'
Overall Height: 7.083'
Slack: 0.67"


Structure Total: 14219 lb

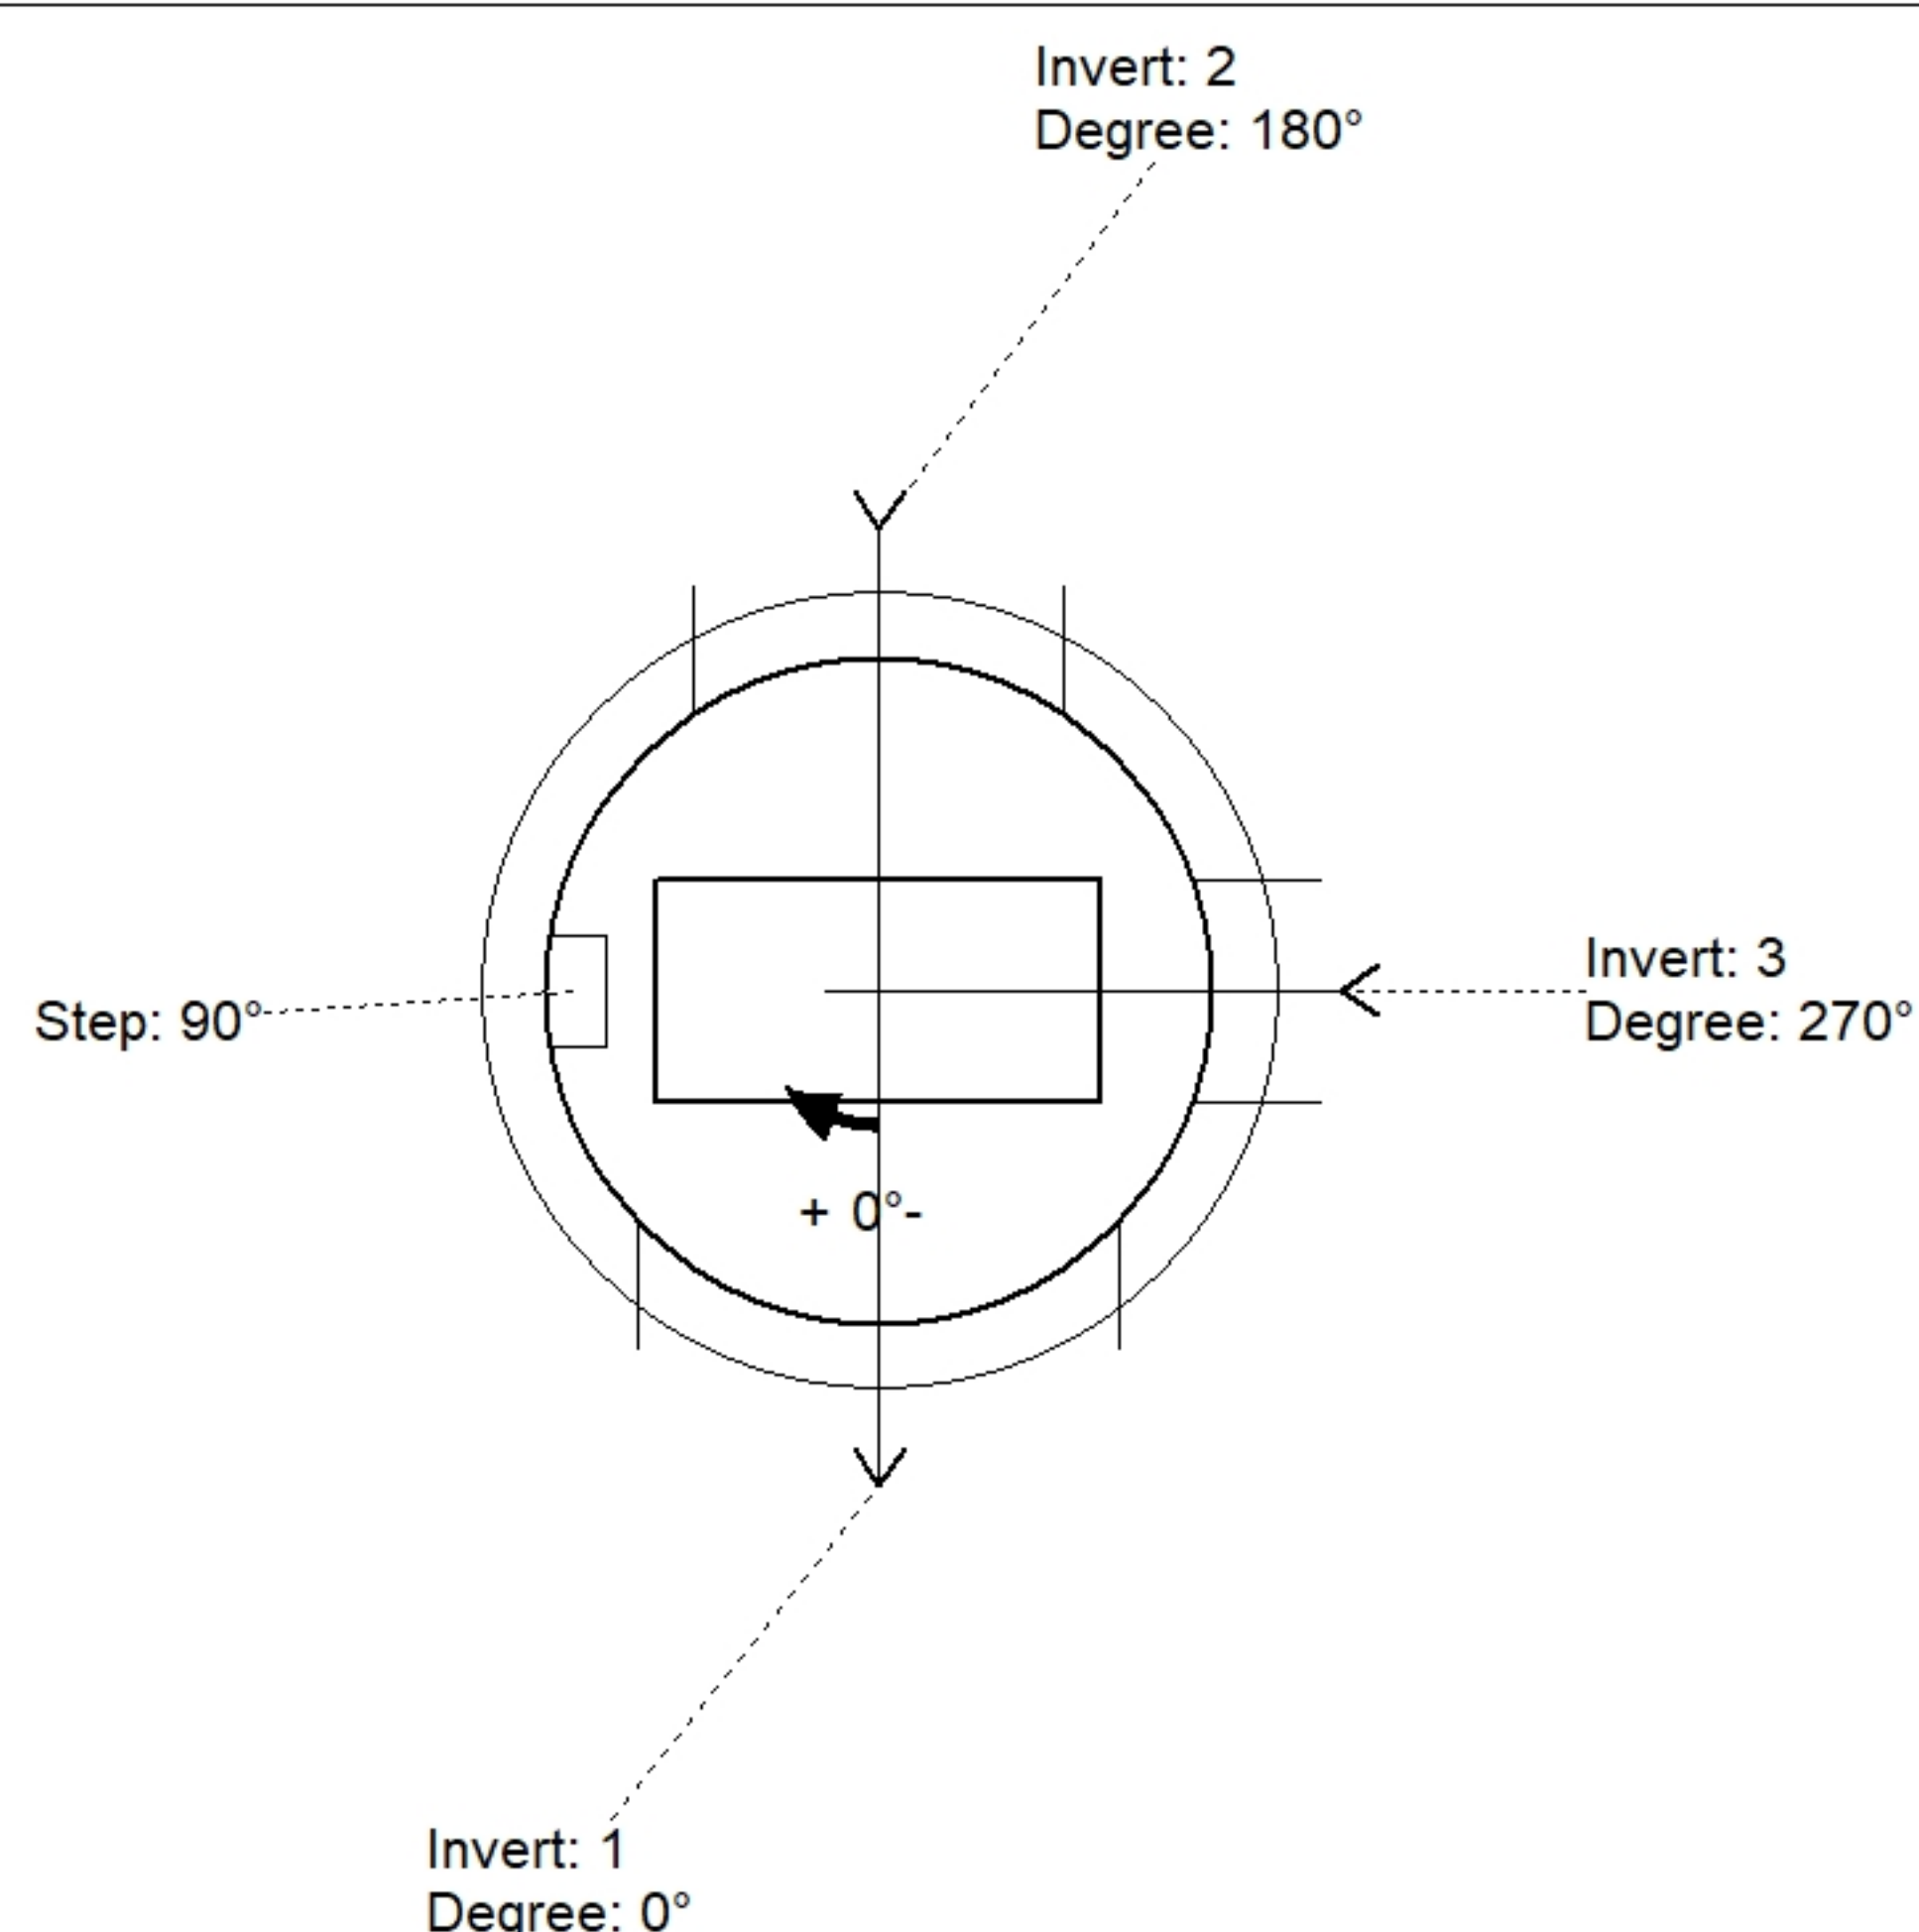

Position	Elev	Angle	Pipe	Pipe OD	Hole	Connector	Up (')	Ref
Rim	607'							
Reducer								
Invert 1	600.79'	0°	42" HDPE	47.7"	52"	Hole 52	0"	P1
Invert 2	600.89'	180°	30" HDPE	35.1"	40"	Hole 40	1.8"	P1
Invert 3	603.77'	270°	18" HDPE	21.2"	24" x 21"	DOGHOUSE INVRTD 24"x21"	37.31"	P1
Invert 4								
Invert 5								
Invert 6								
Invert 7								
Invert 8								

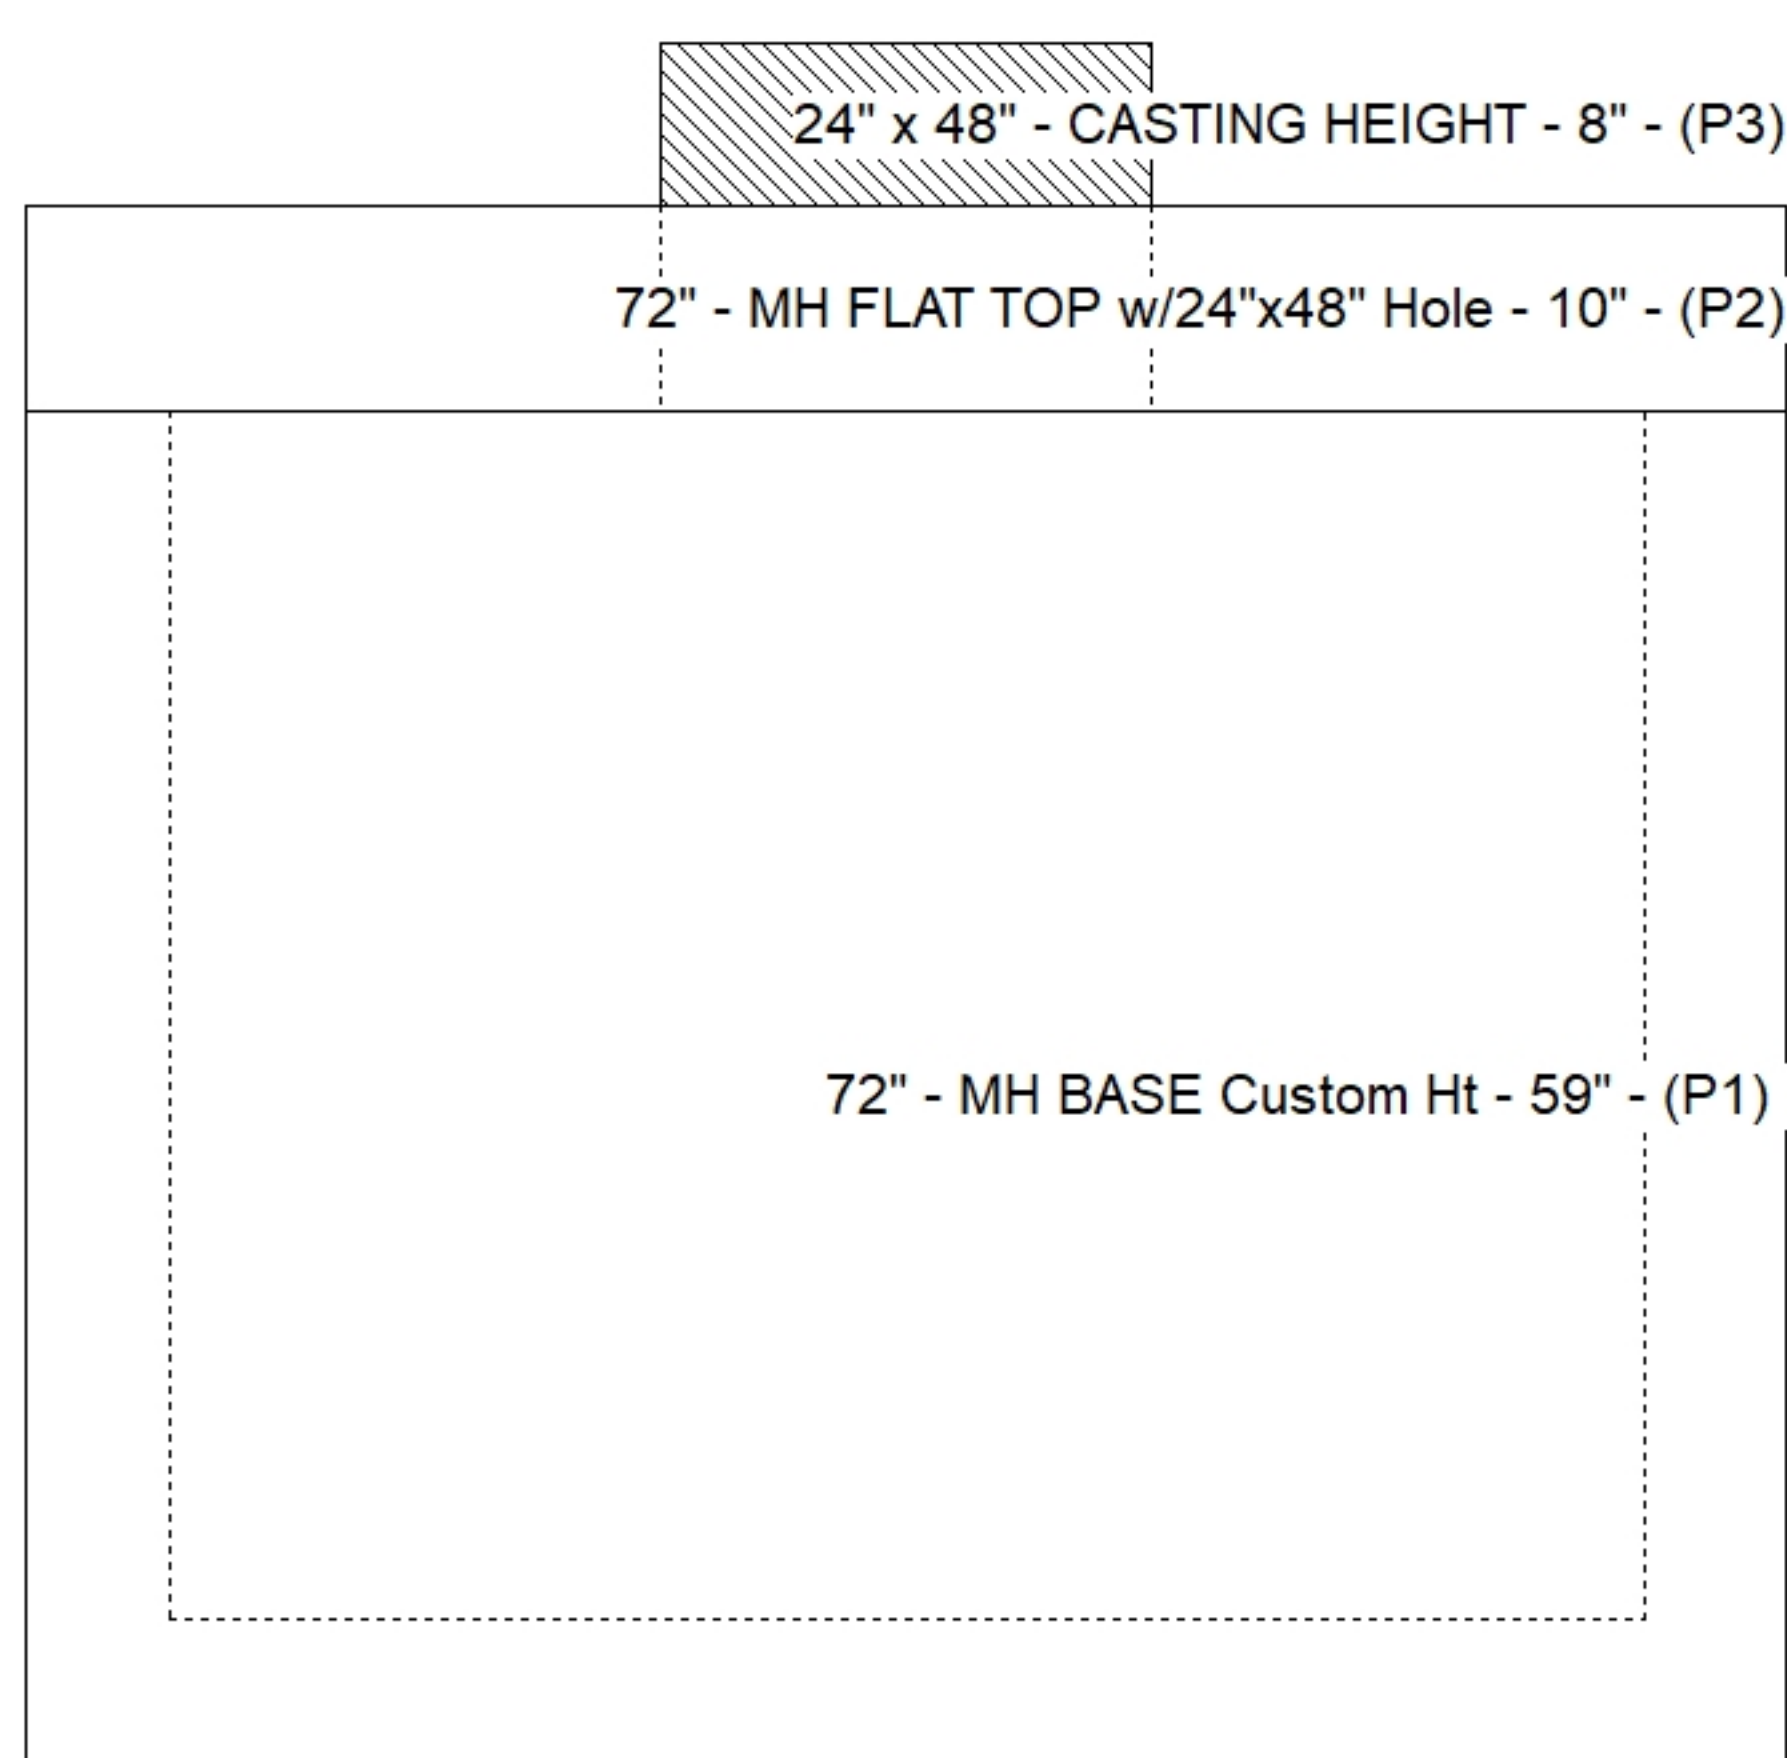

Default - Interior Dimensions

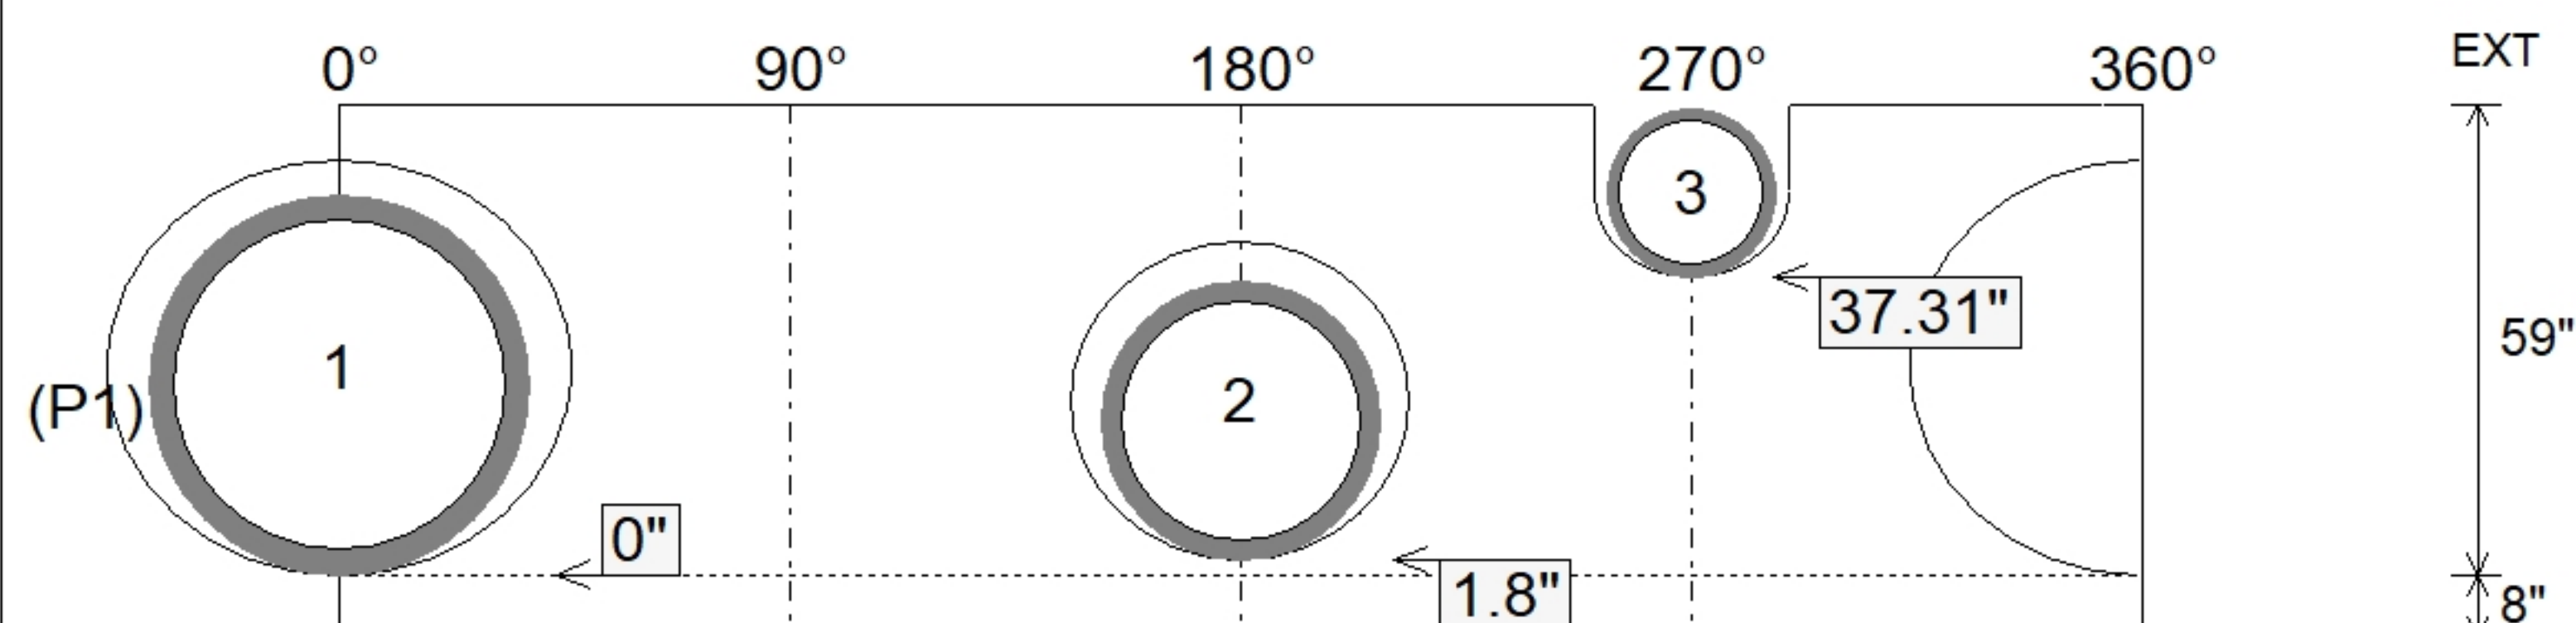

SUBMITTAL
APPROVED BY: