



Floor (Bot): 601.131'
Overall Height: 6.25'
Slack: 0.11"

0 lb
2272 lb
6620 lb
0 lb
0 lb
0 lb
0 lb
0 lb


Structure Total: 8892 lb

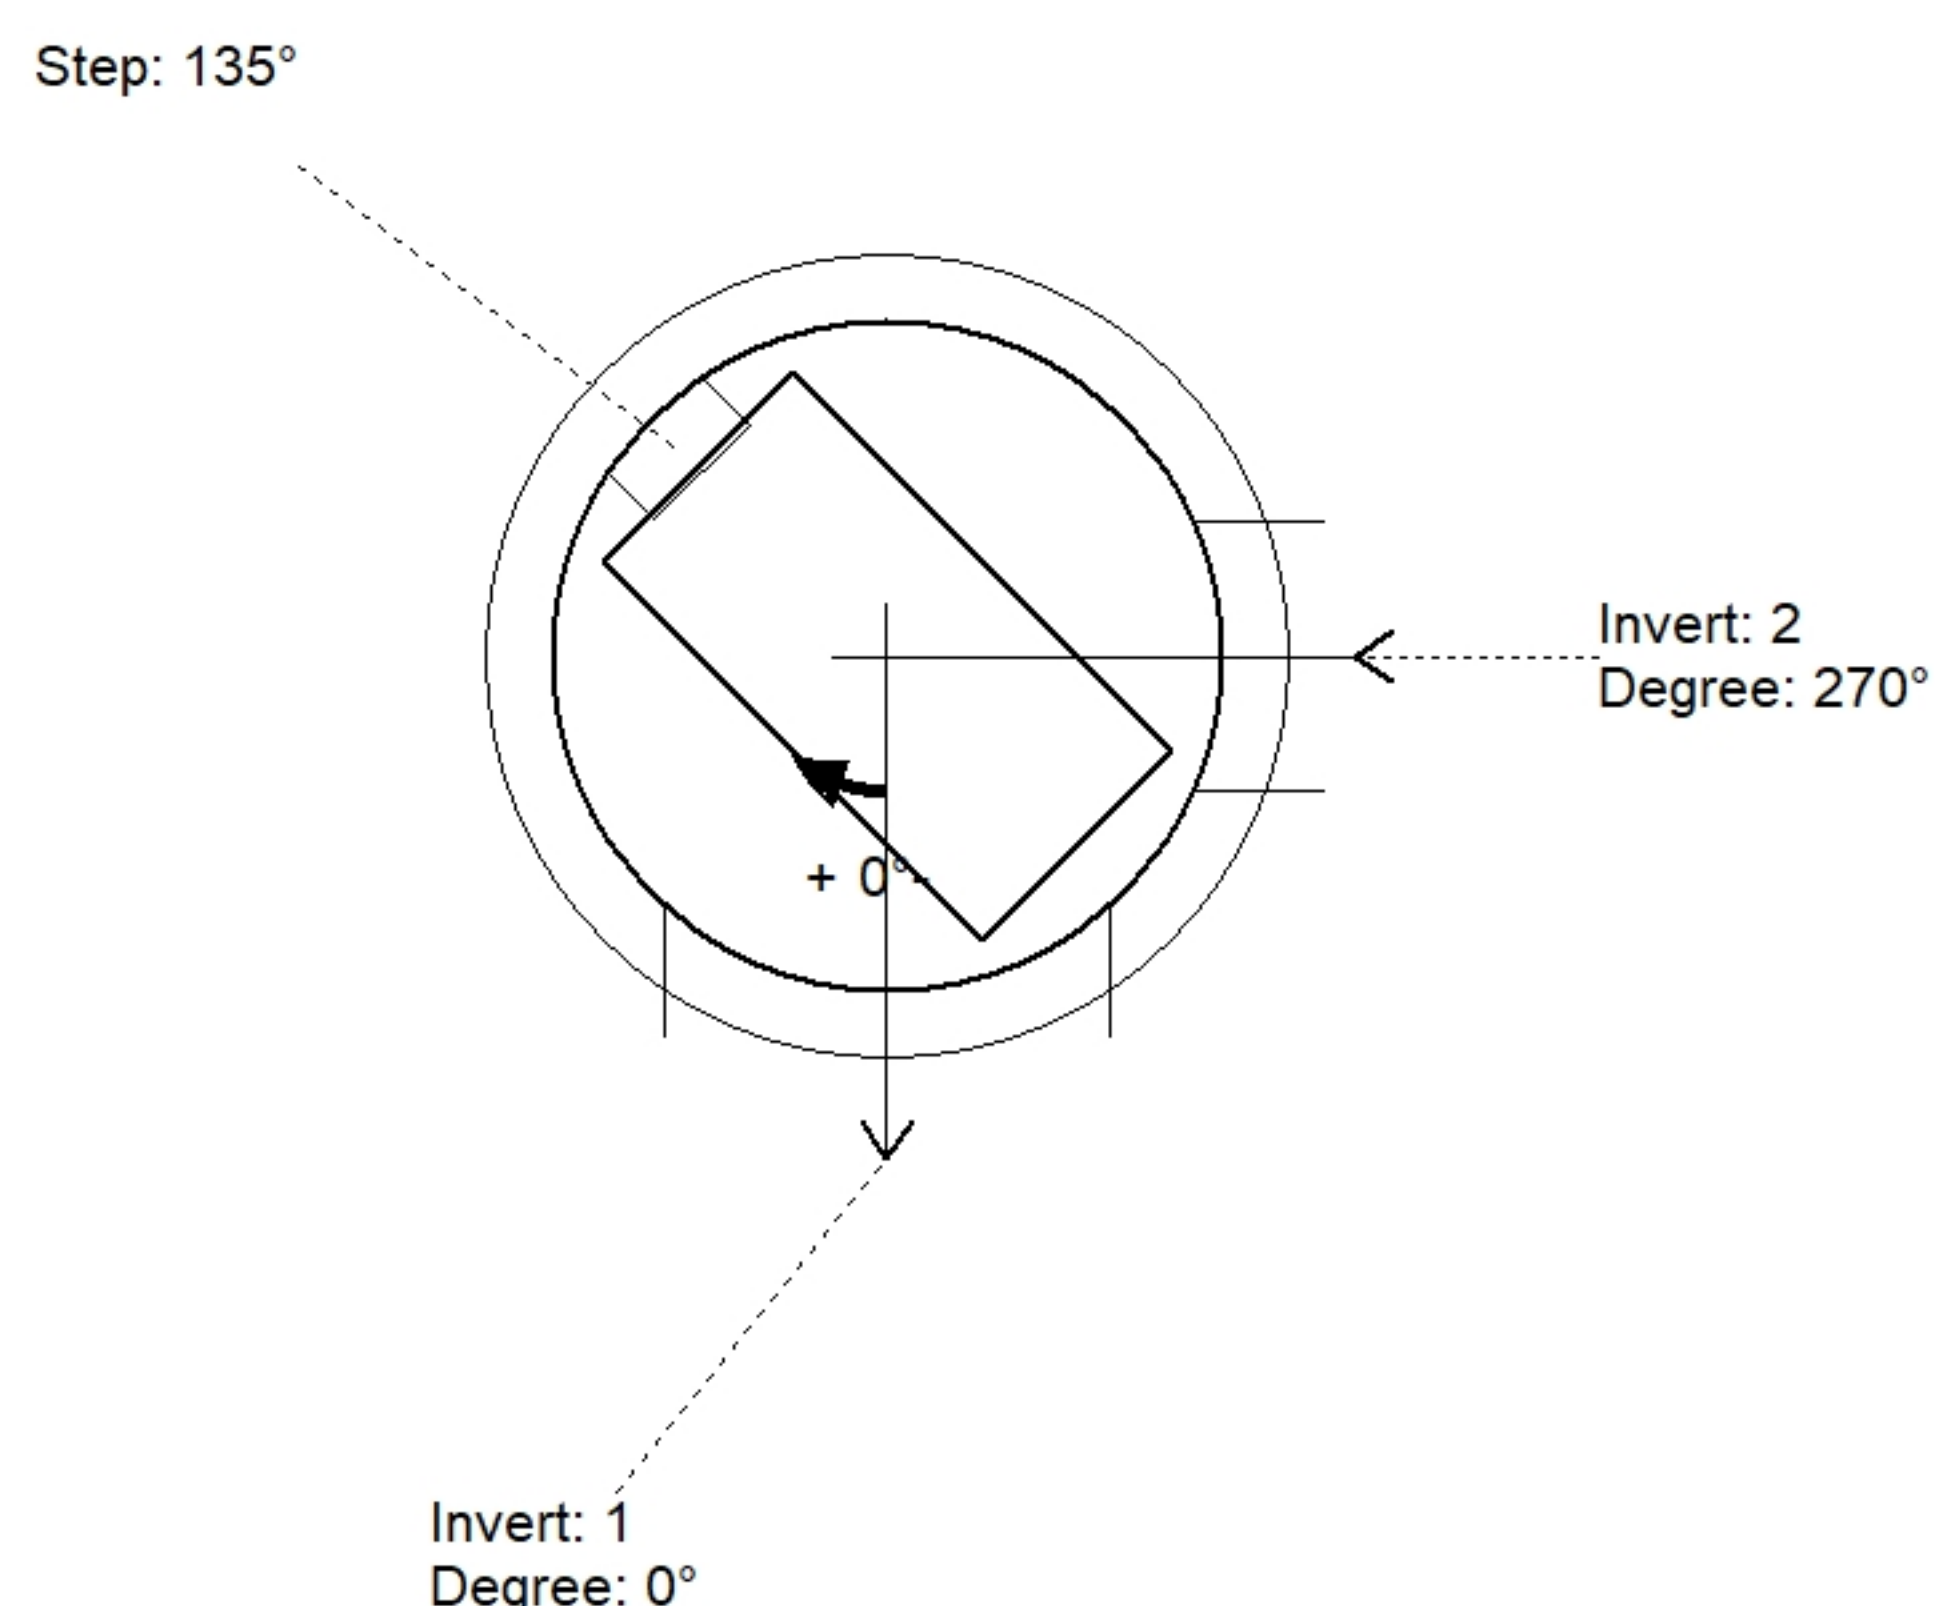

Position	Elev	Angle	Pipe	Pipe OD	Hole	Connector	Up (')	Ref
Rim	607.39'							
Reducer								
Invert 1	602.01'	0°	30" HDPE	35.1"	40"	Hole 40	0"	P1
Invert 2	602.11'	270°	18" HDPE	21.2"	24"	Hole 24	2.15"	P1
Invert 3								
Invert 4								
Invert 5								
Invert 6								
Invert 7								
Invert 8								

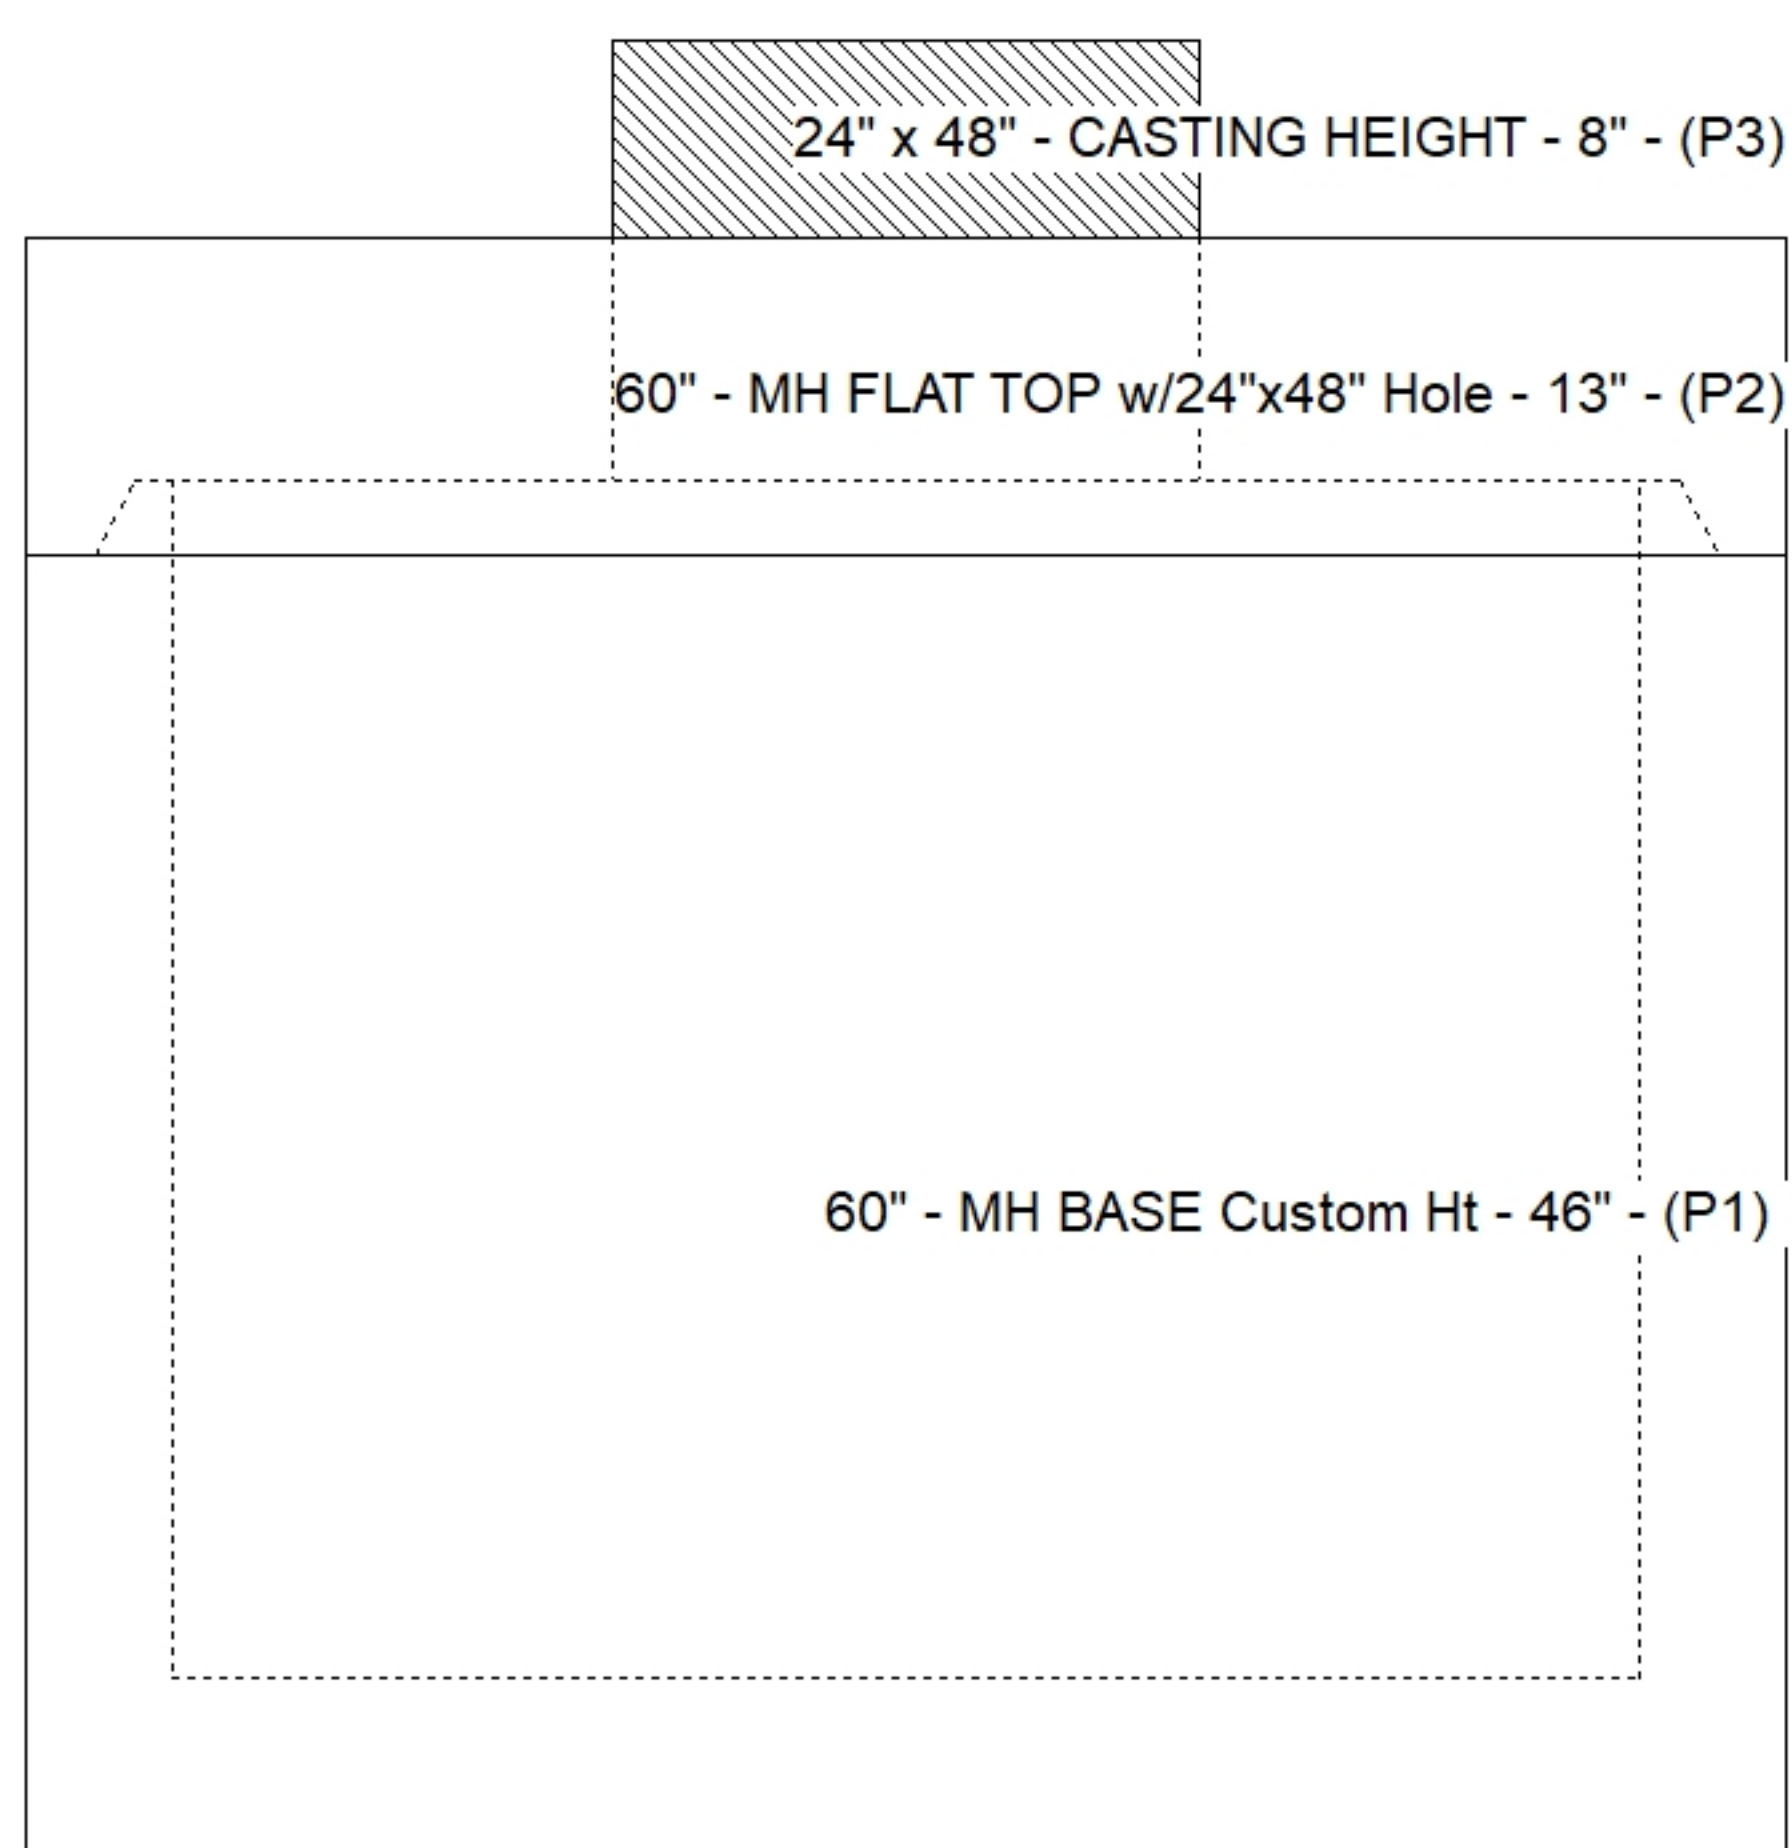

Default - Interior Dimensions

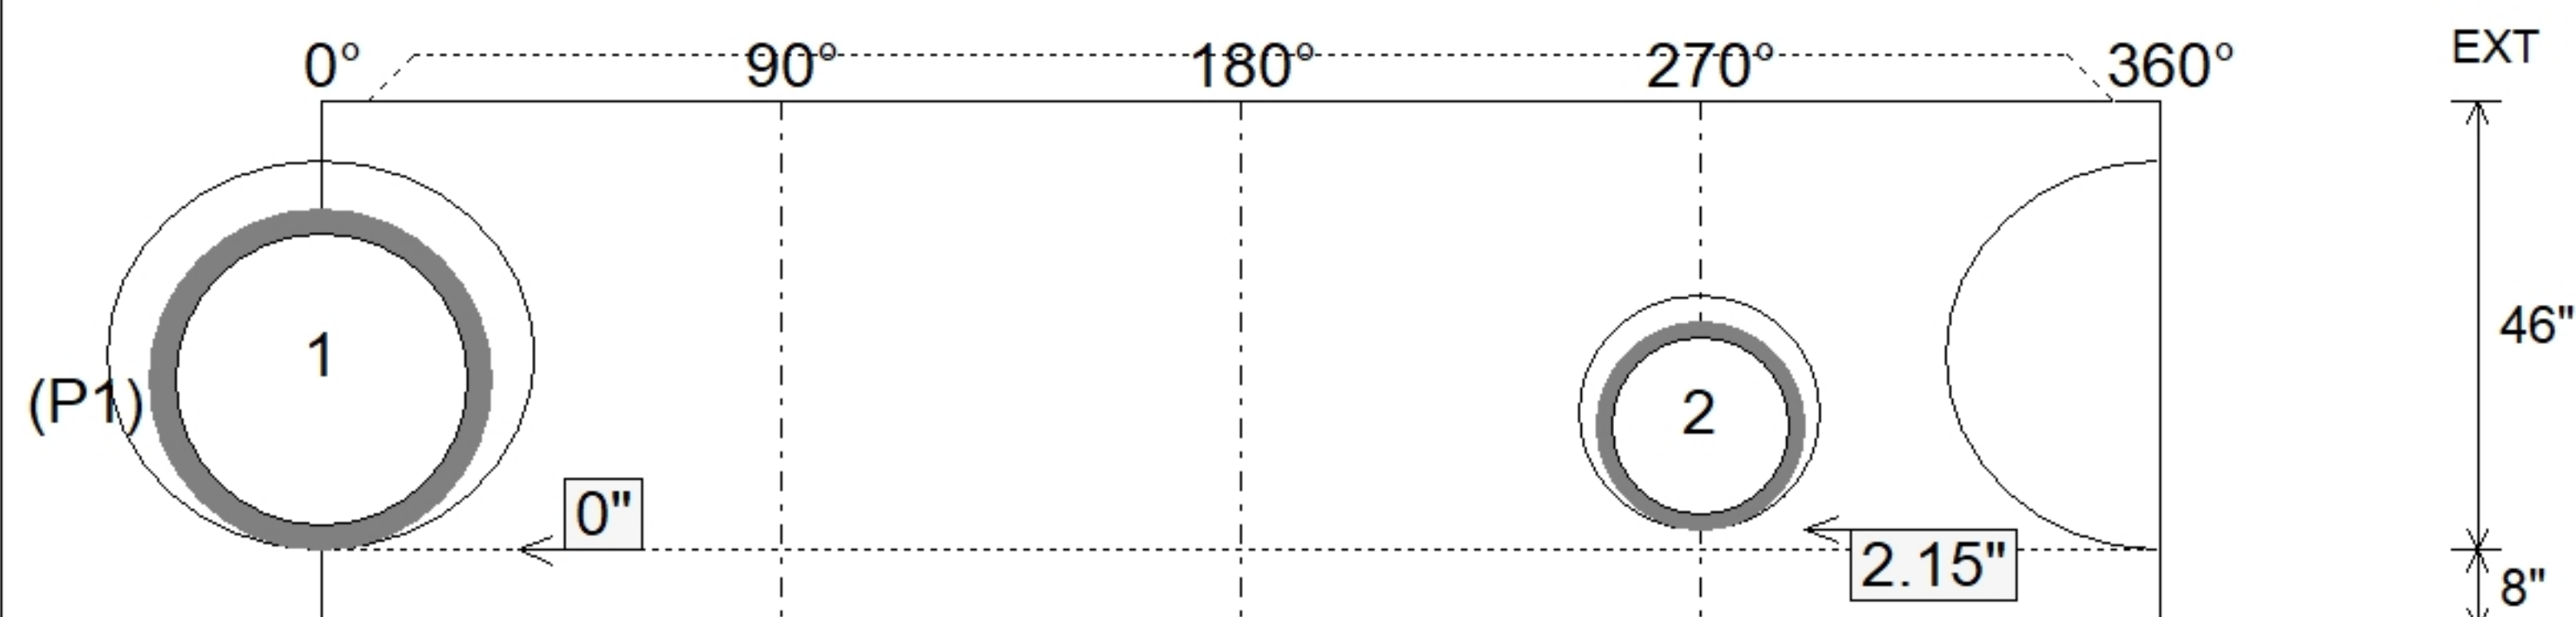

SUBMITTAL
APPROVED BY: