





Floor (Bot): 598.541'
Overall Height: 7.75'
Slack: 1.19"


Structure Total: 15268 lb

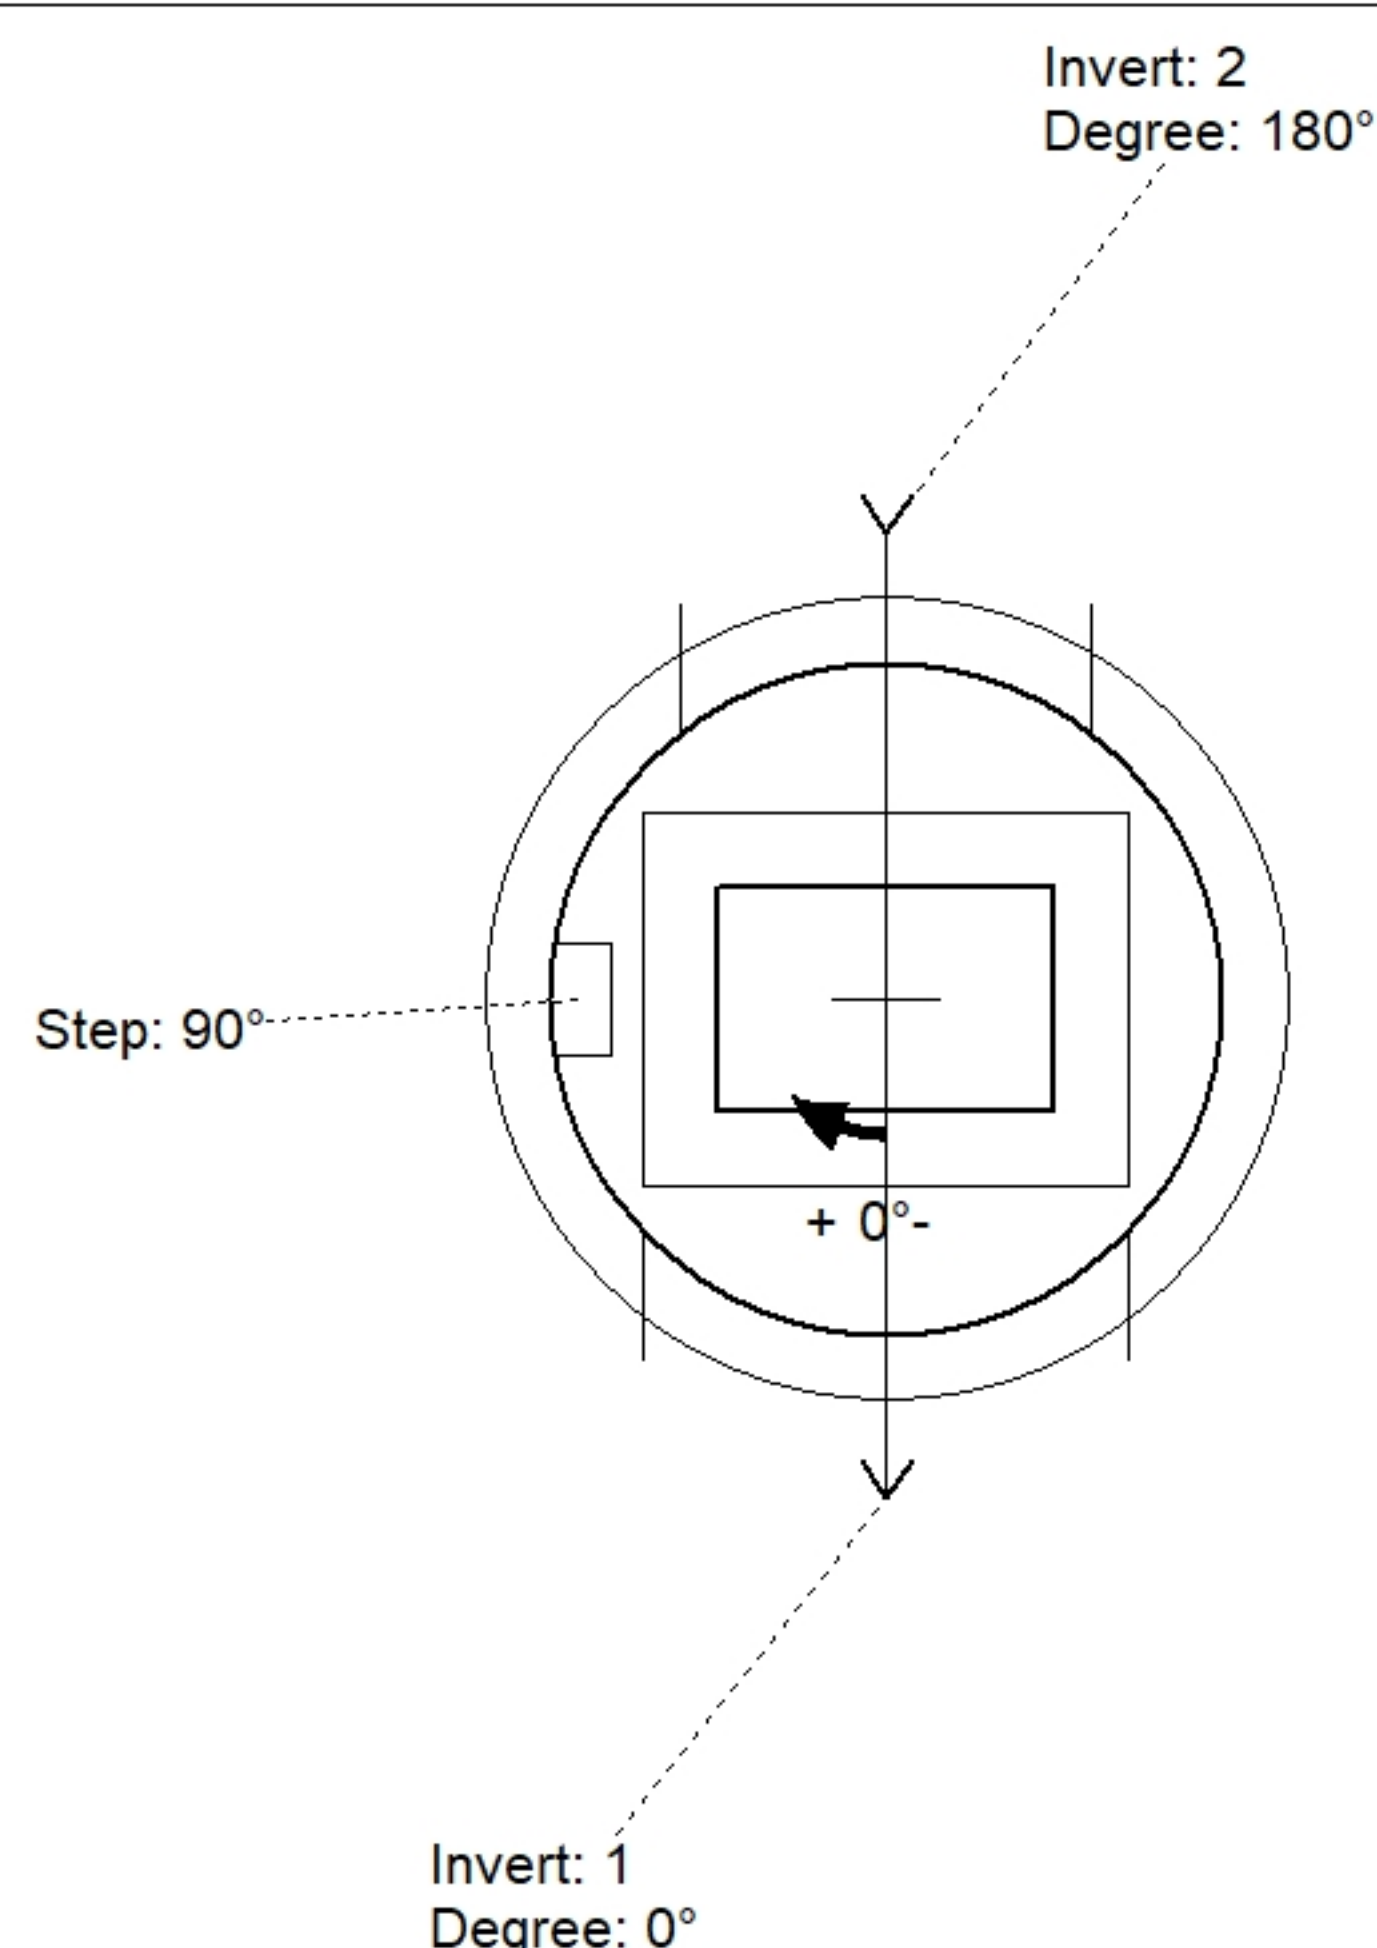

Position	Elev	Angle	Pipe	Pipe OD	Hole	Connector	Up (')	Ref
Rim	606.39'							
Reducer								
Invert 1	599.47'	0°	42" HDPE	47.7"	52"	Hole 52	0"	P1
Invert 2	599.57'	180°	36" HDPE	41.7"	44"	Hole 44	1.5"	P1
Invert 3								
Invert 4								
Invert 5								
Invert 6								
Invert 7								
Invert 8								

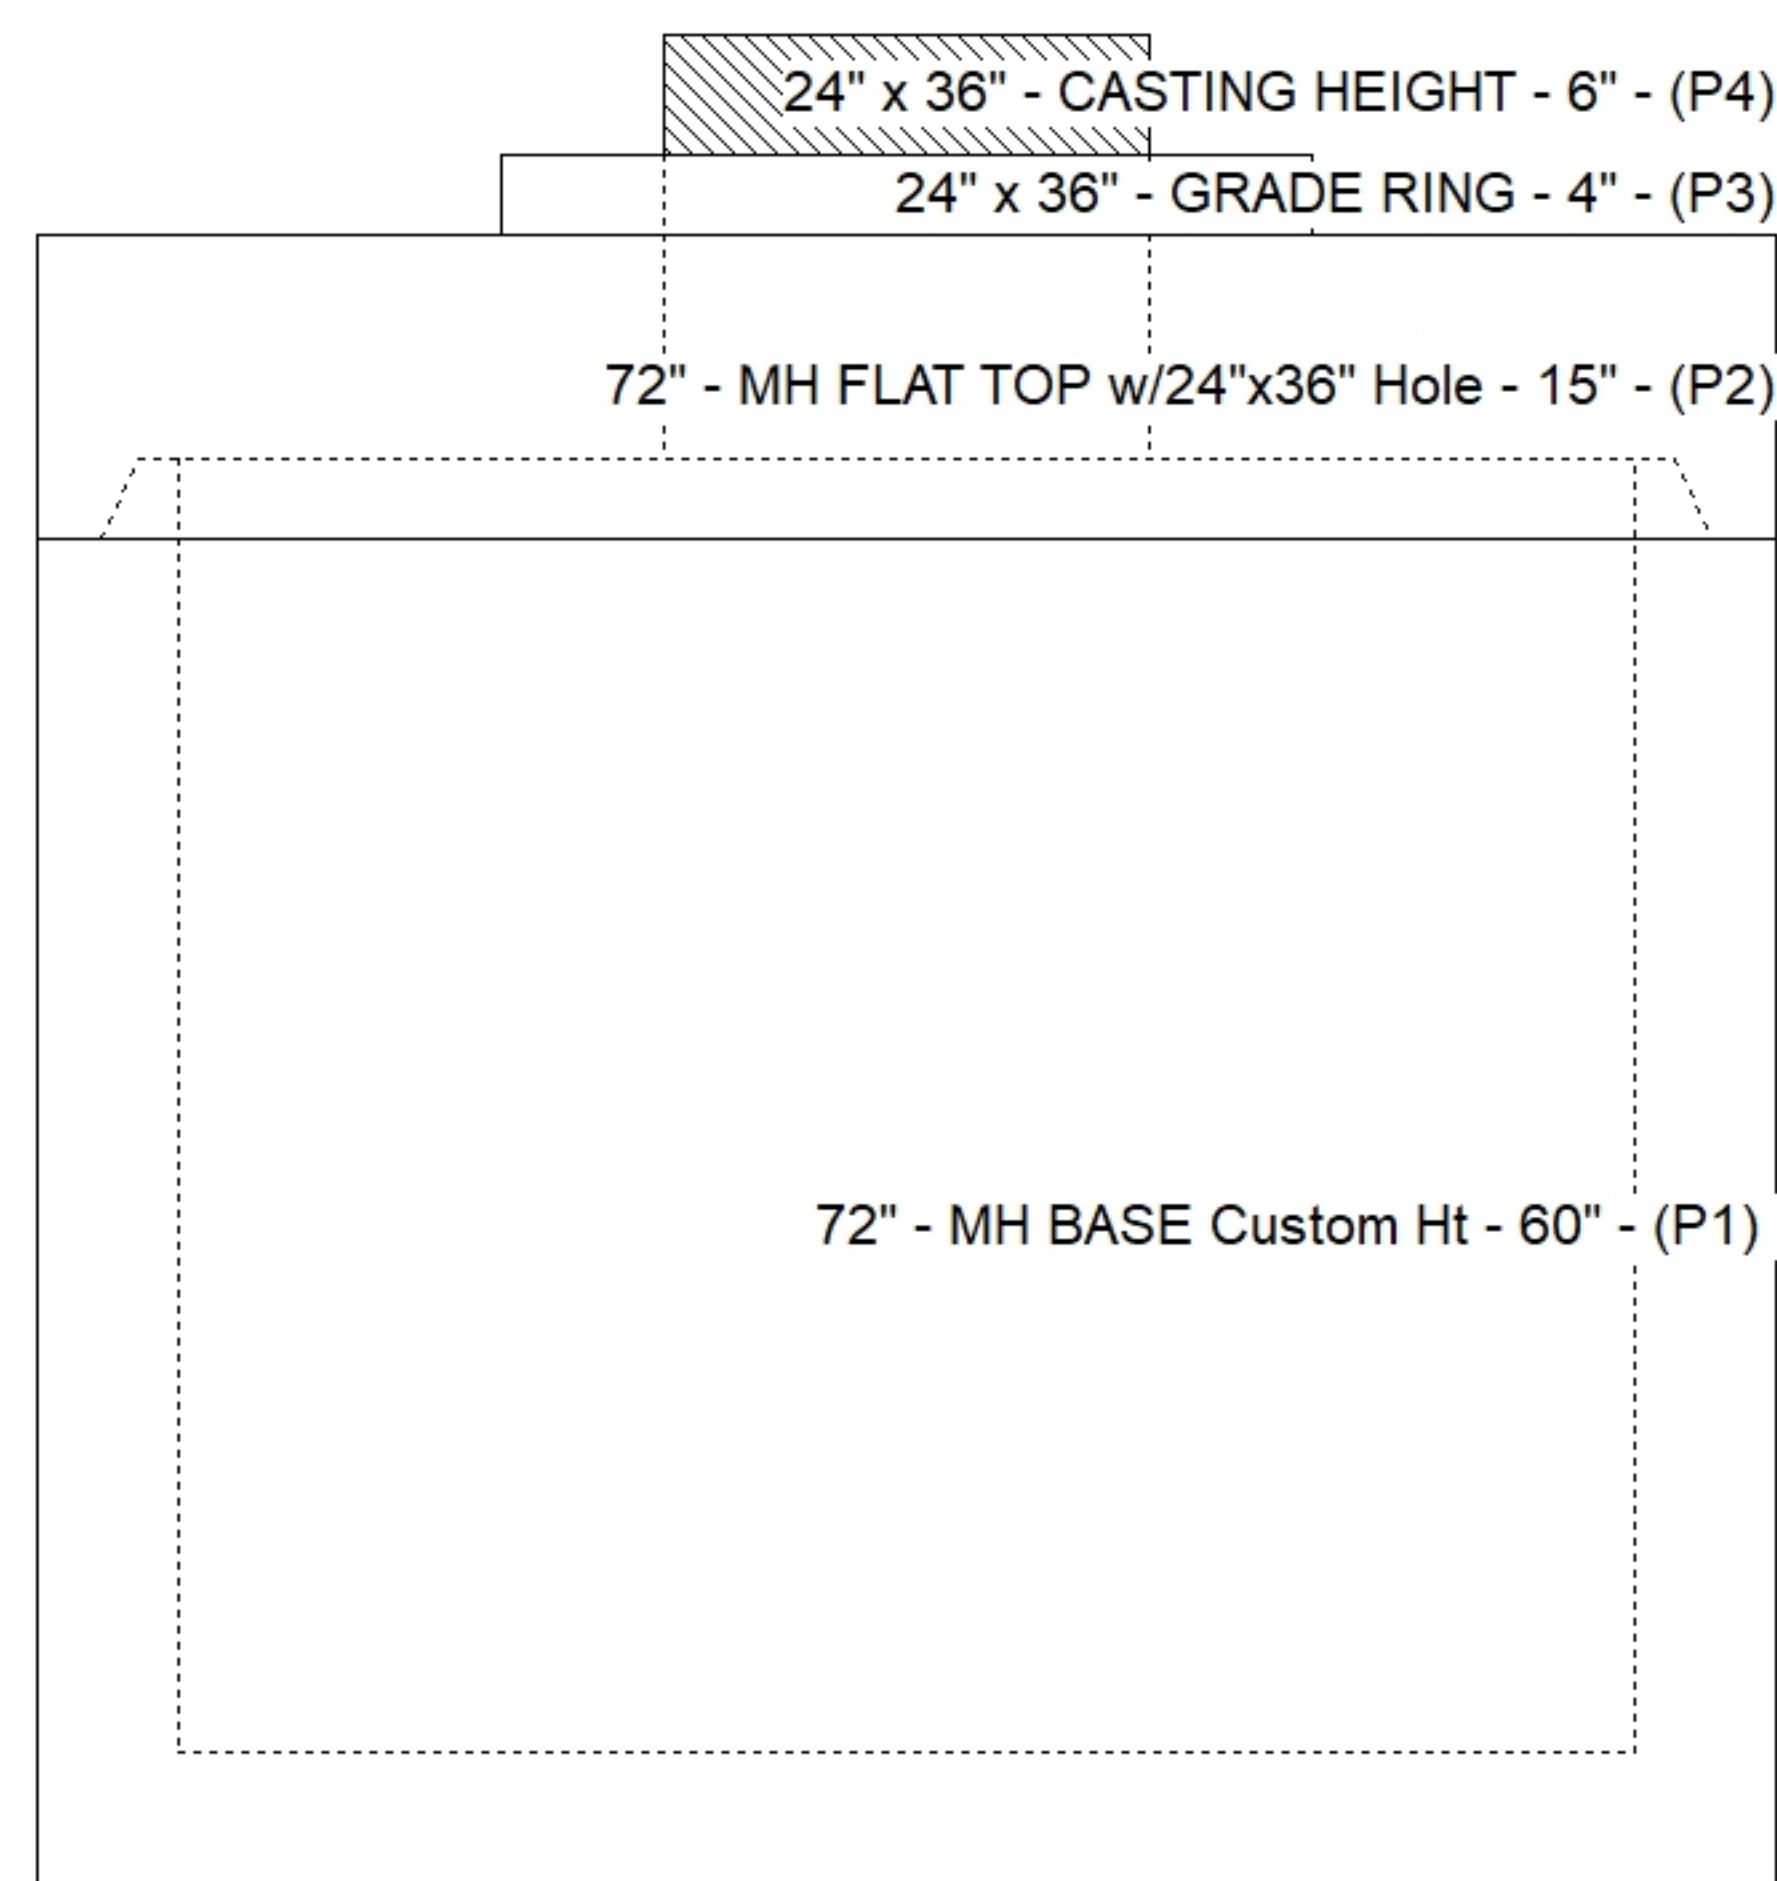

Default - Interior Dimensions

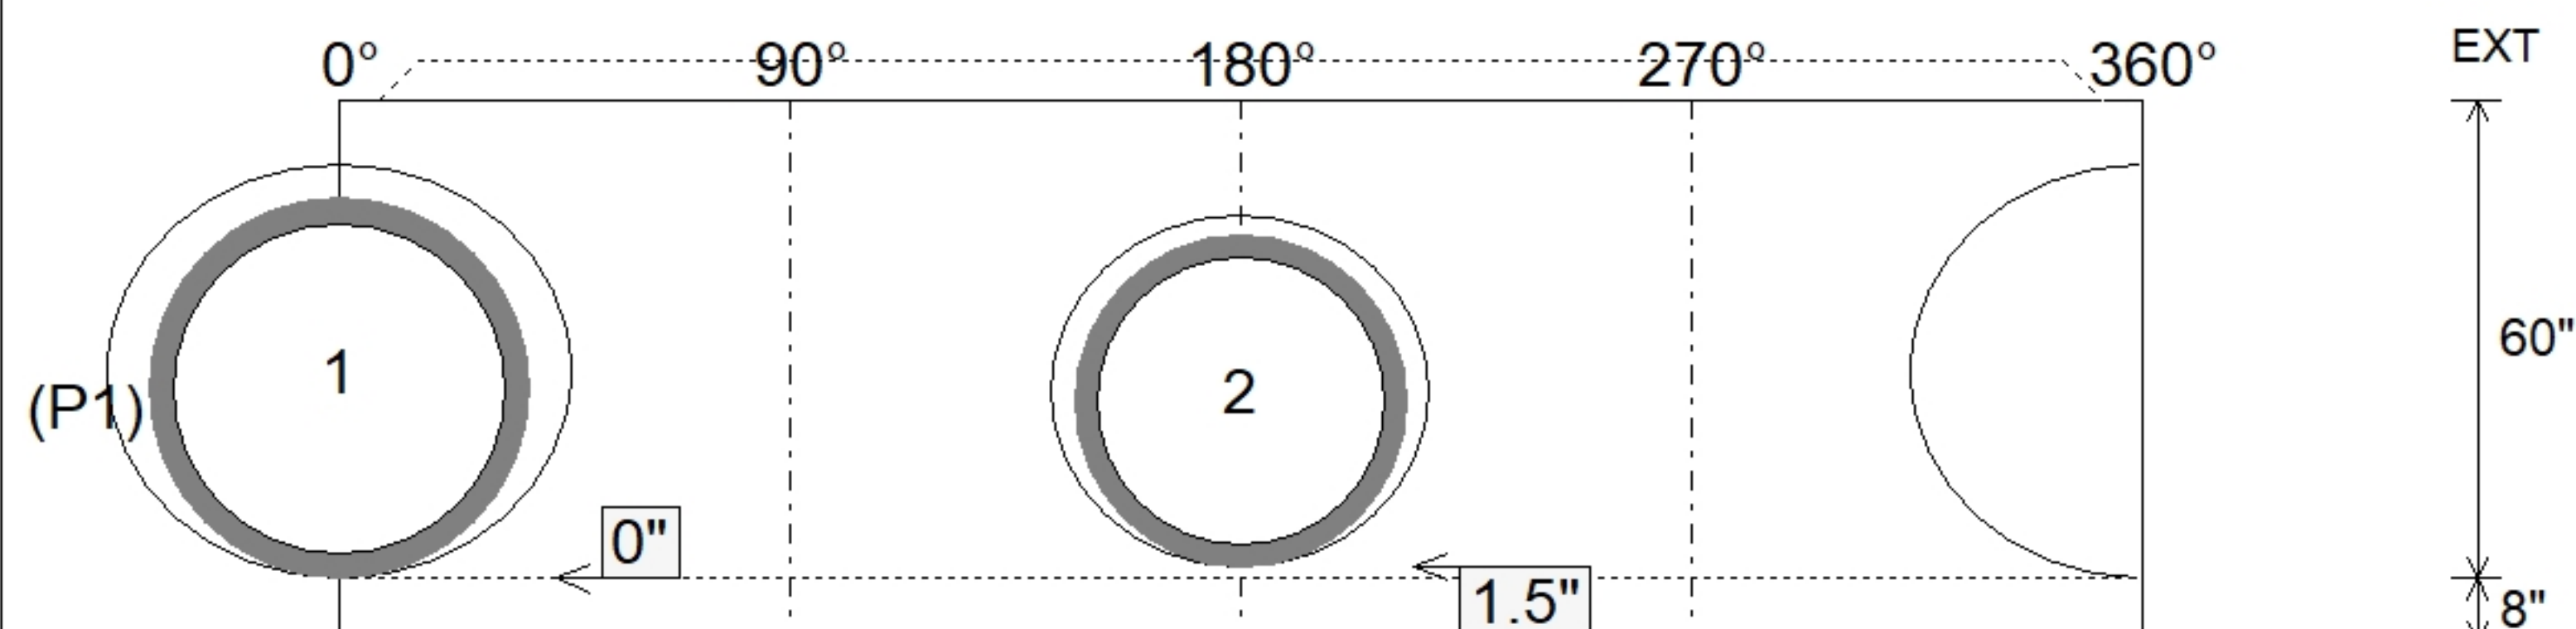

SUBMITTAL
APPROVED BY: