





Floor (Bot): 595.95'
Overall Height: 10.417'
Slack: 0.156"


Structure Total: 19378 lb

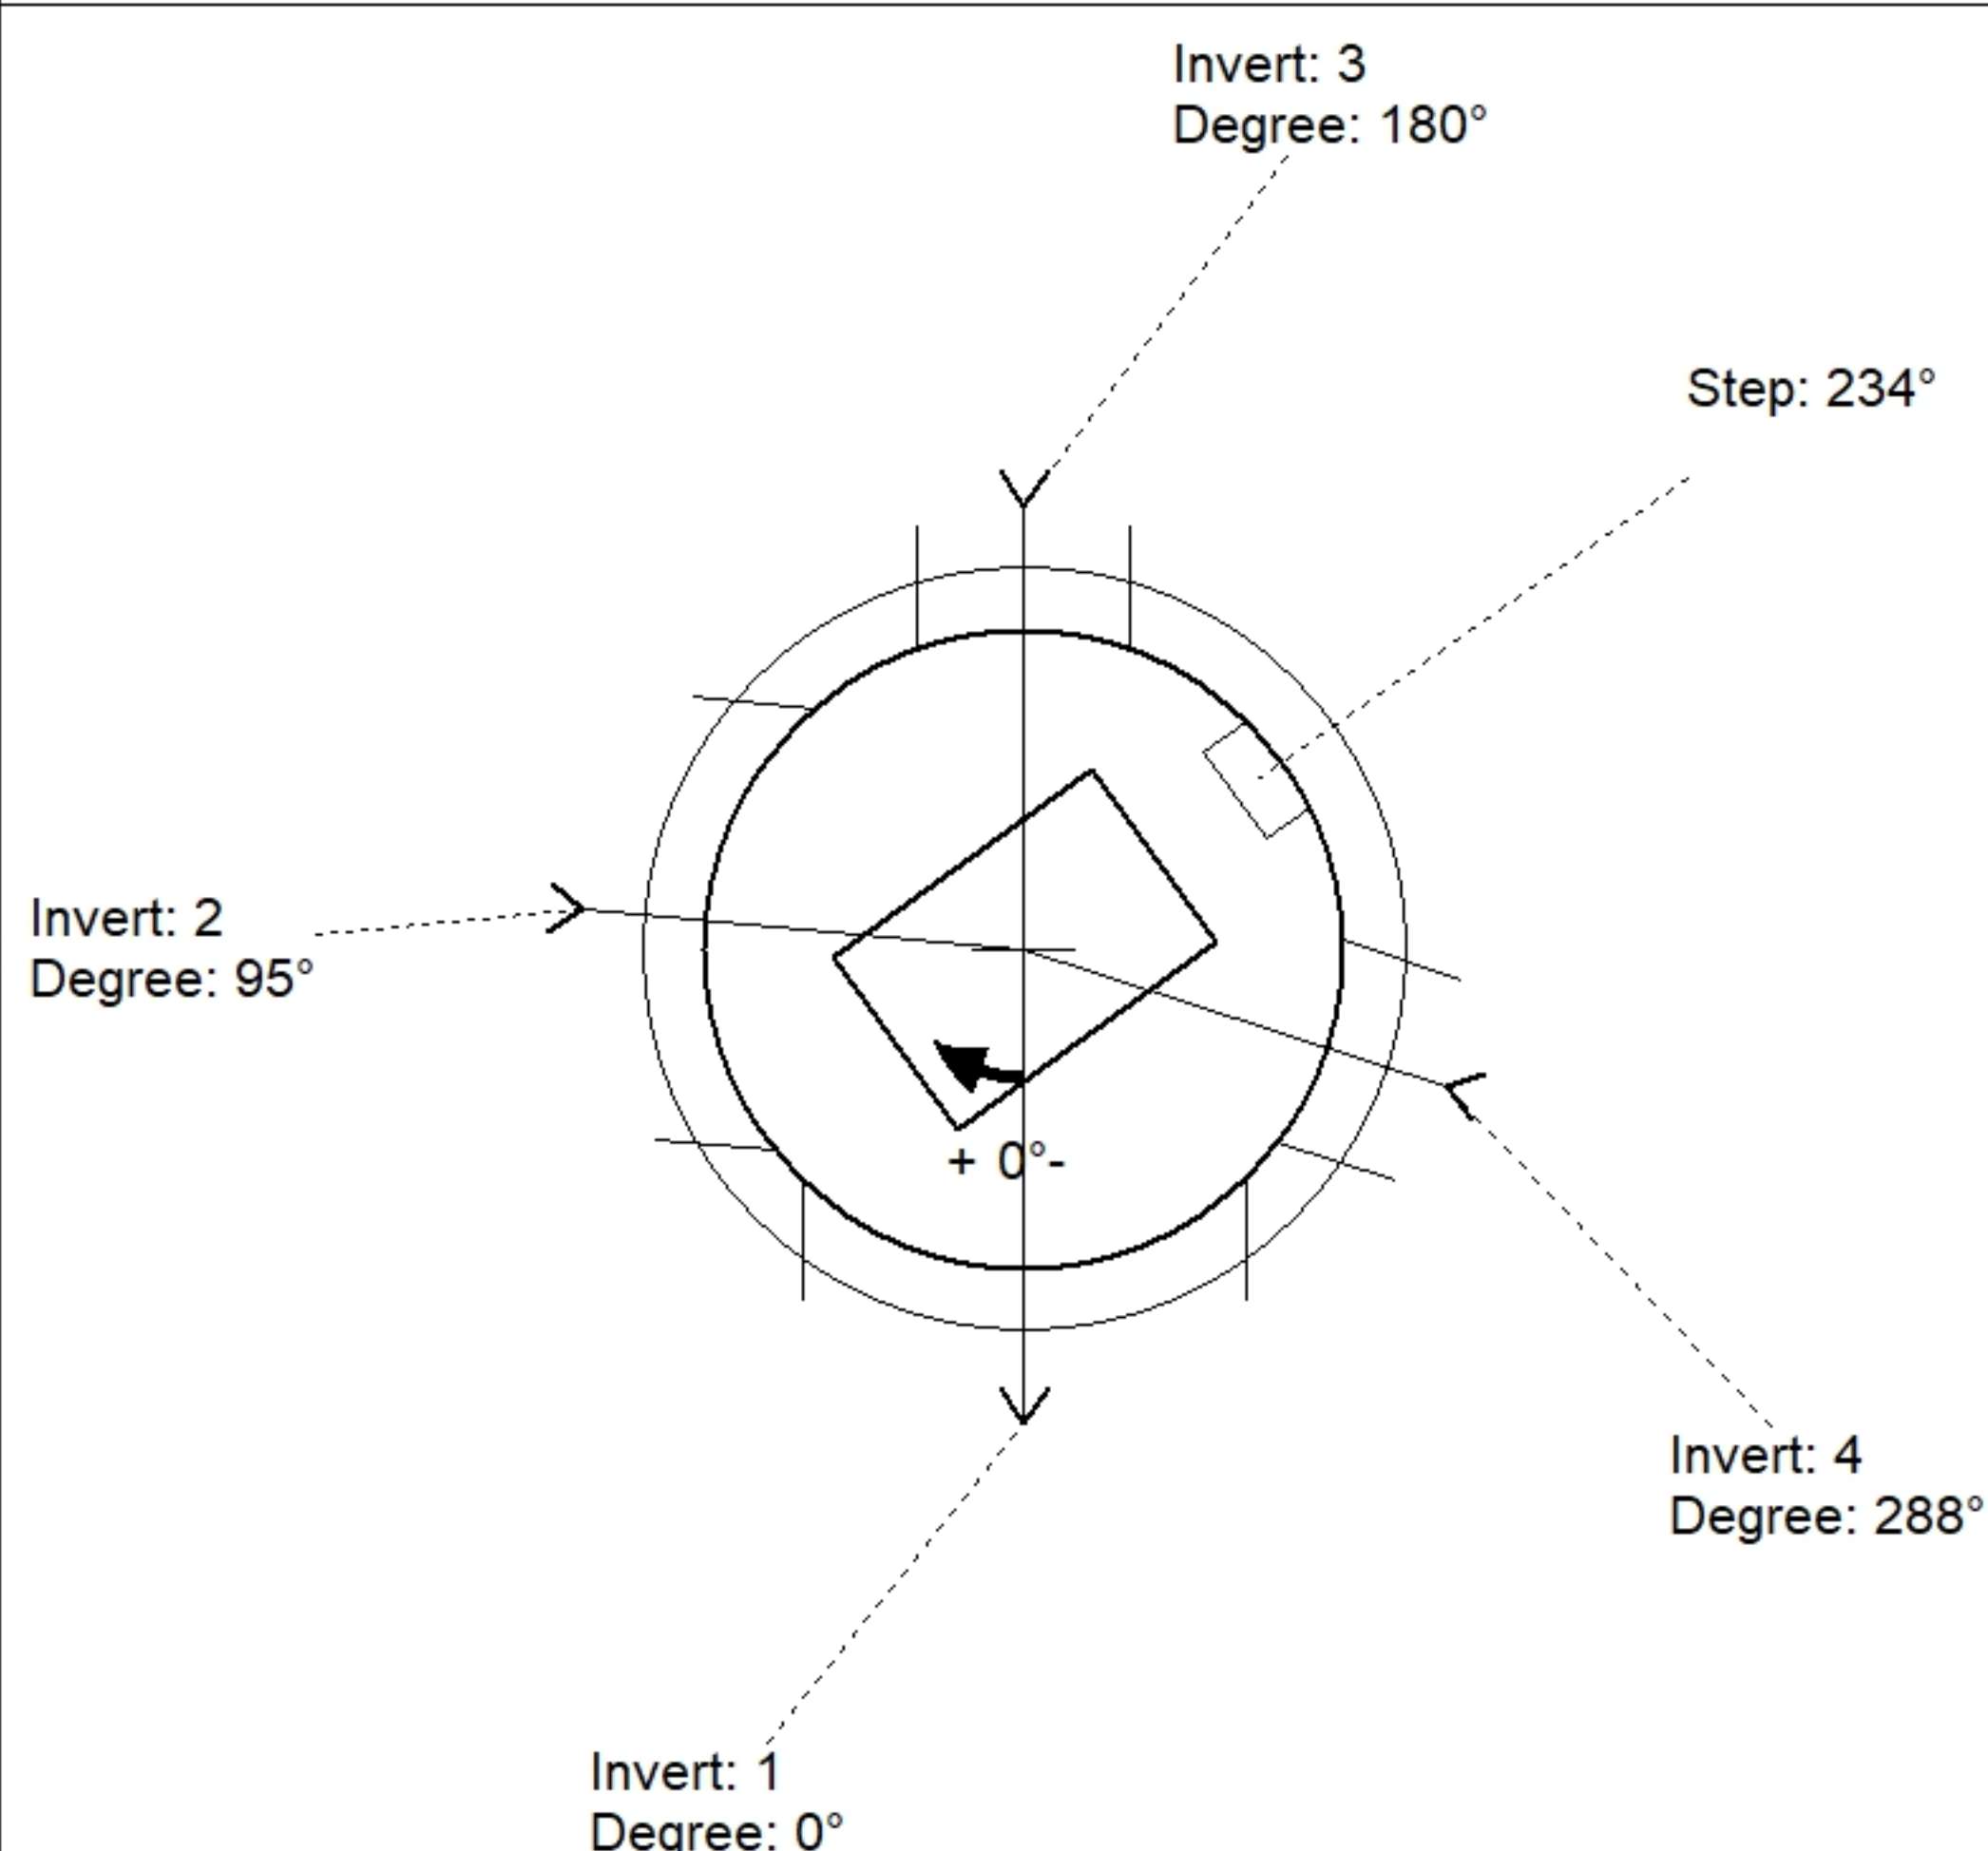

Position	Elev	Angle	Pipe	Pipe OD	Hole	Connector	Up (')	Ref
Rim	606.38'							
Reducer								
Invert 1	596.88'	0°	42" HDPE	47.7"	50"	Hole 50	0.006"	P1
Invert 2	596.98'	95°	42" HDPE	47.7"	50"	Hole 50	1.206"	P1
Invert 3	601.25'	180°	18" HDPE	21.2"	24"	Hole 24	53.996"	P1
Invert 4	600.2'	288°	18" HDPE	21.2"	24"	Hole 24	41.396"	P1
Invert 5								
Invert 6								
Invert 7								
Invert 8								

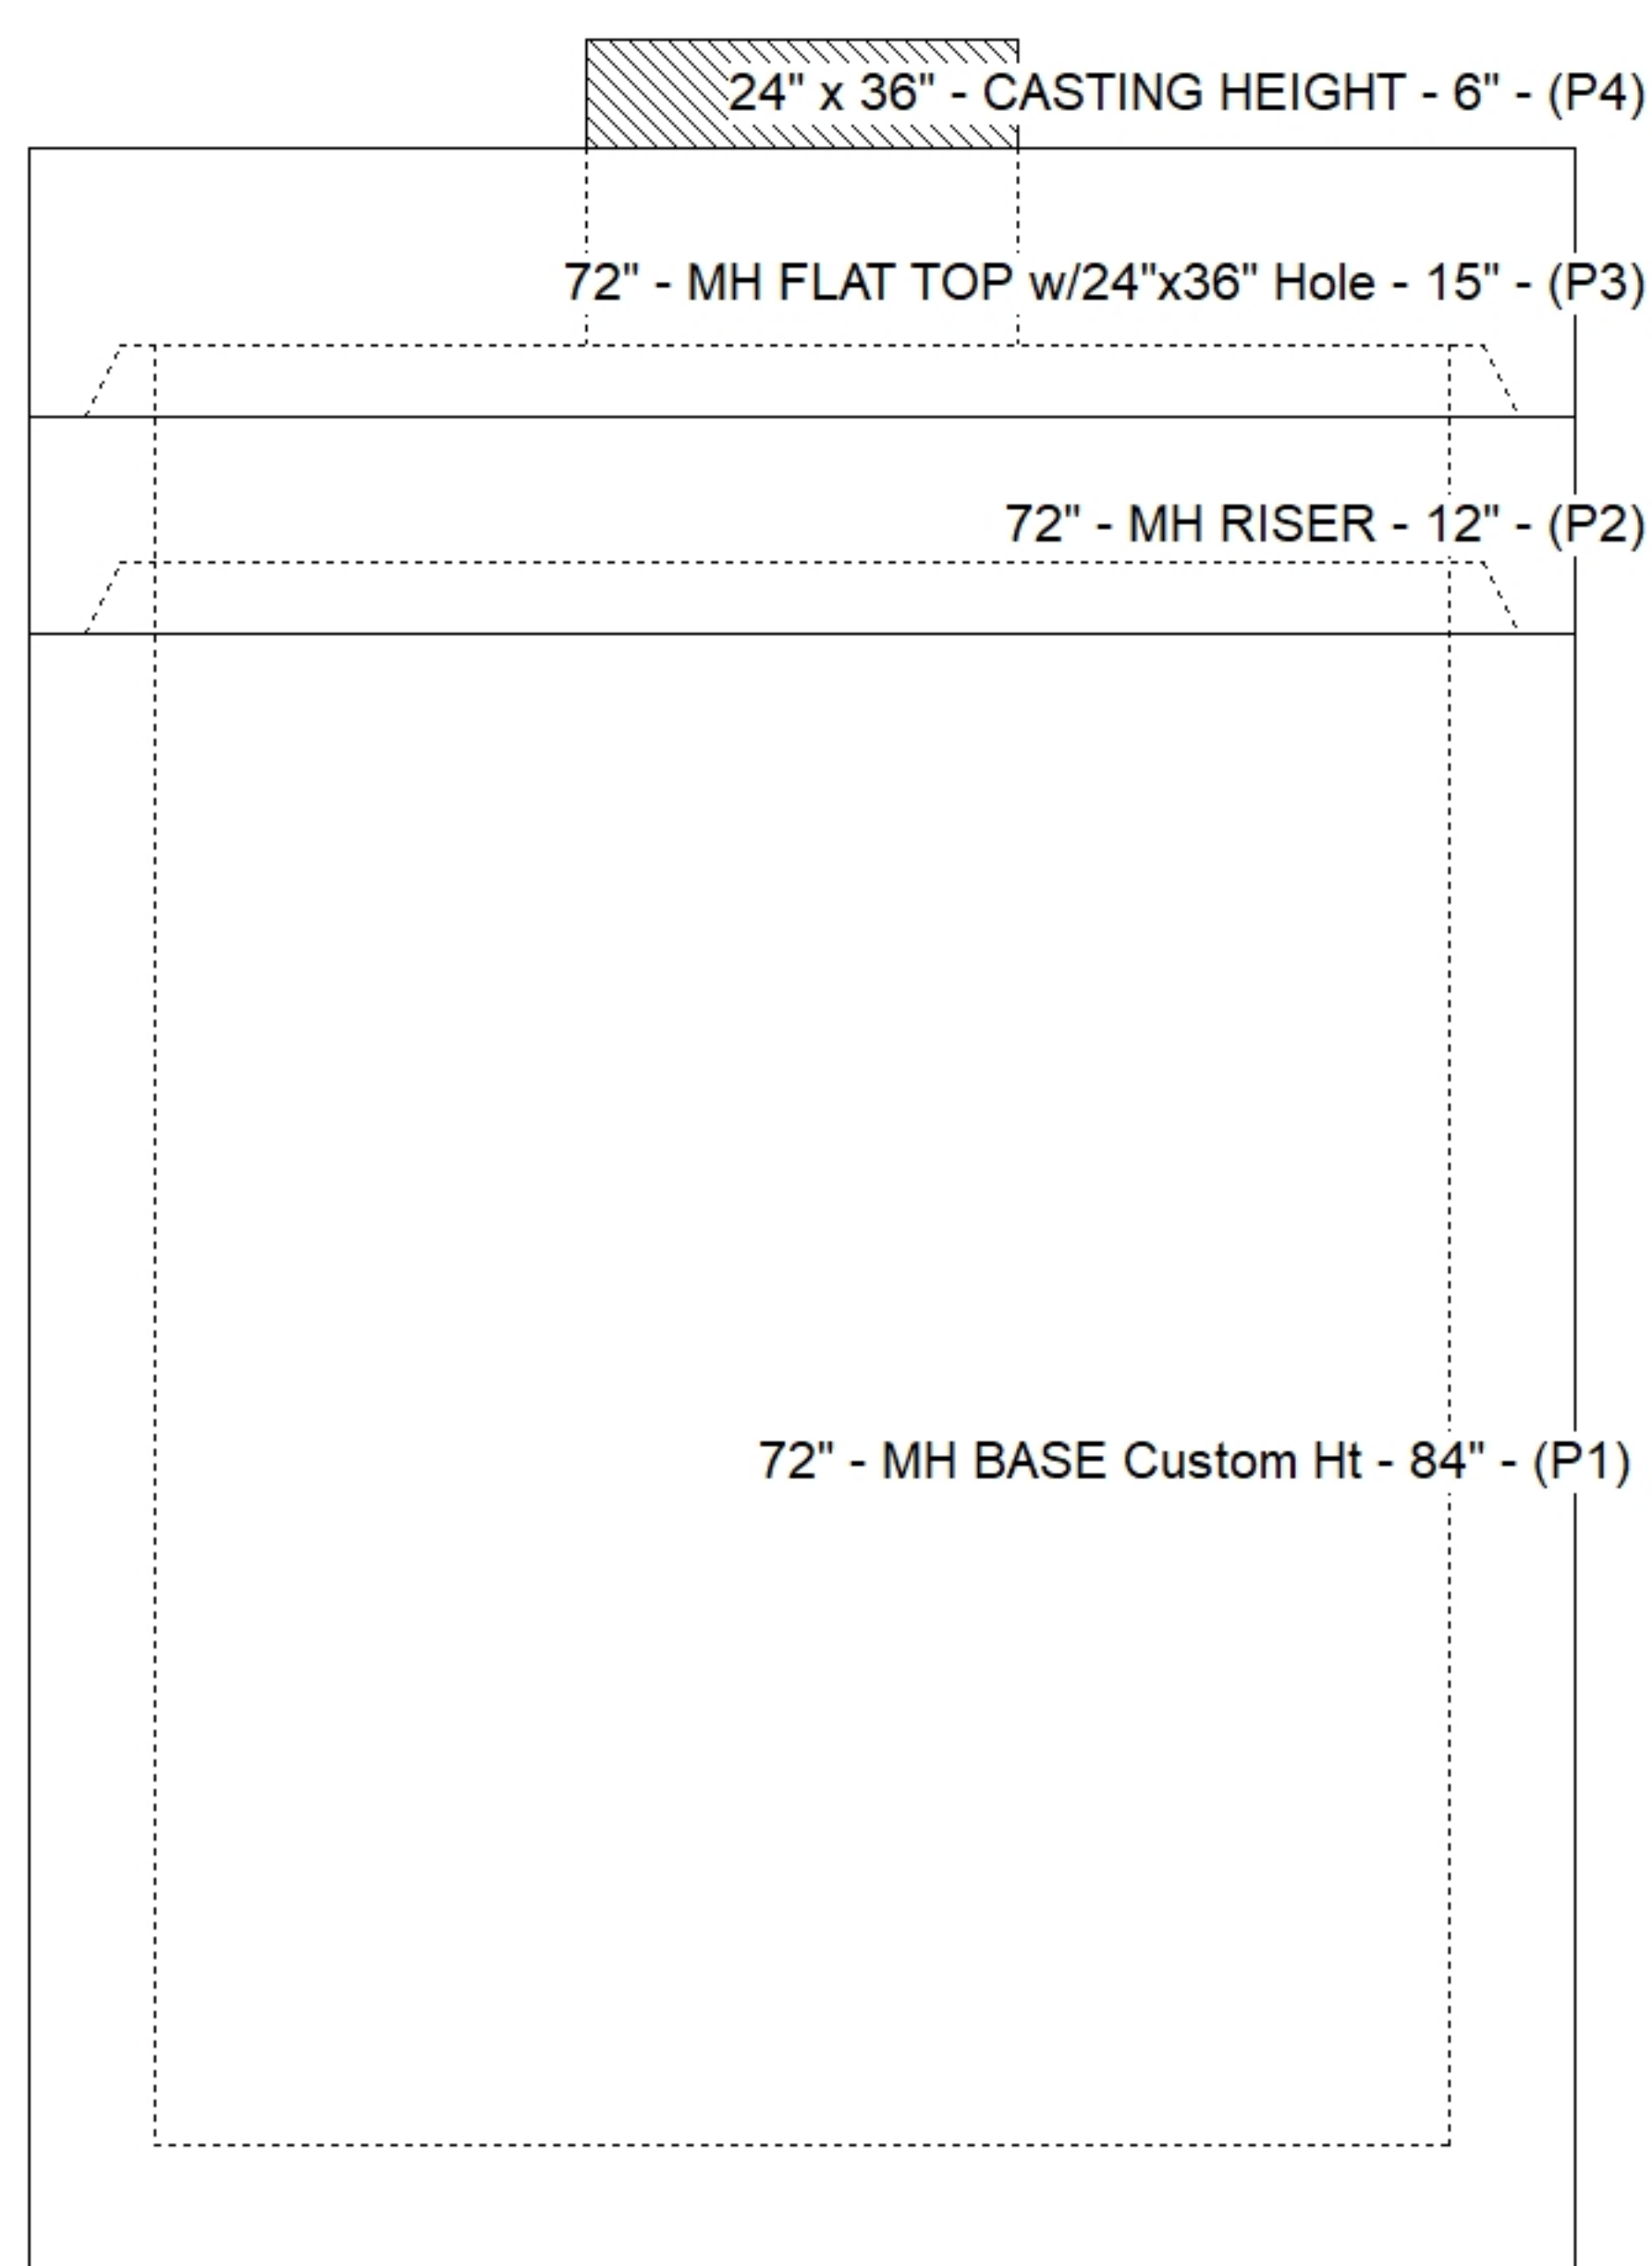

Default - Interior Dimensions

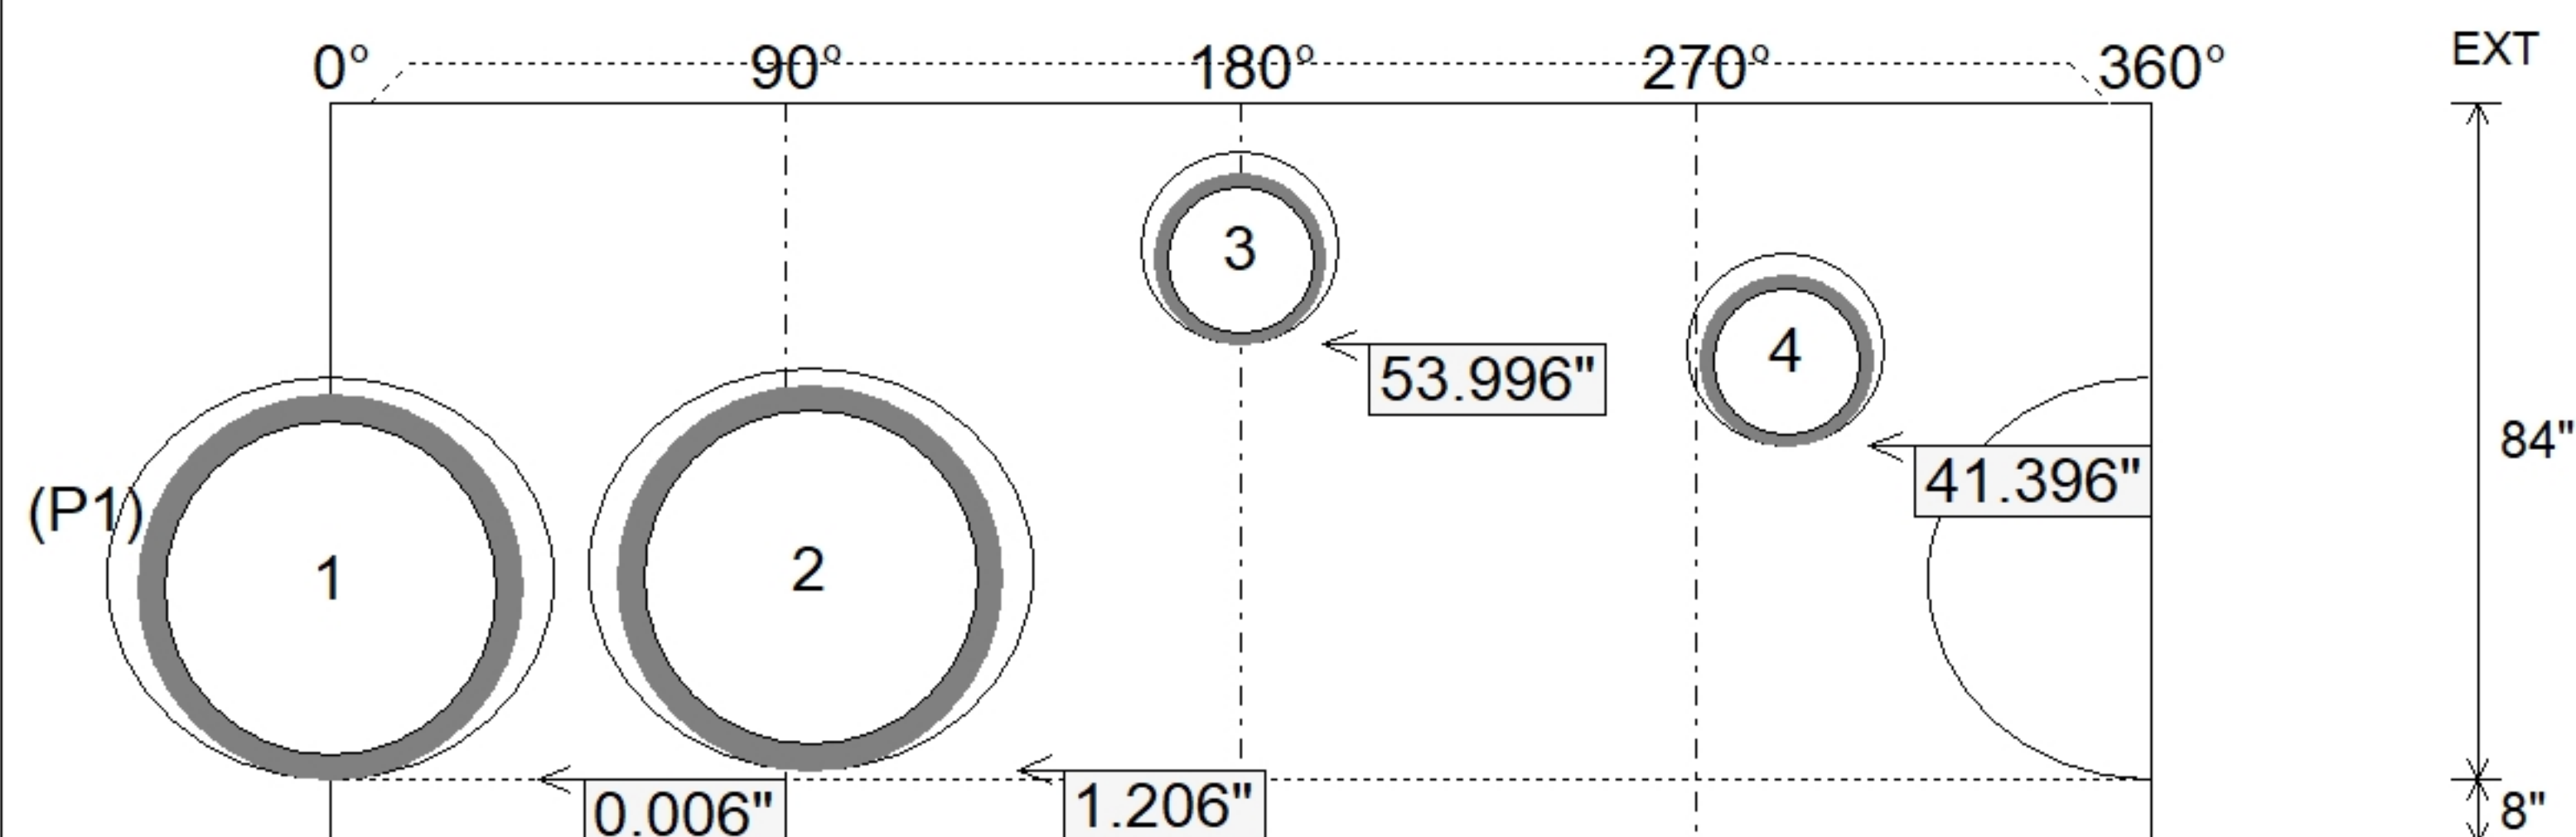

SUBMITTAL
APPROVED BY: