



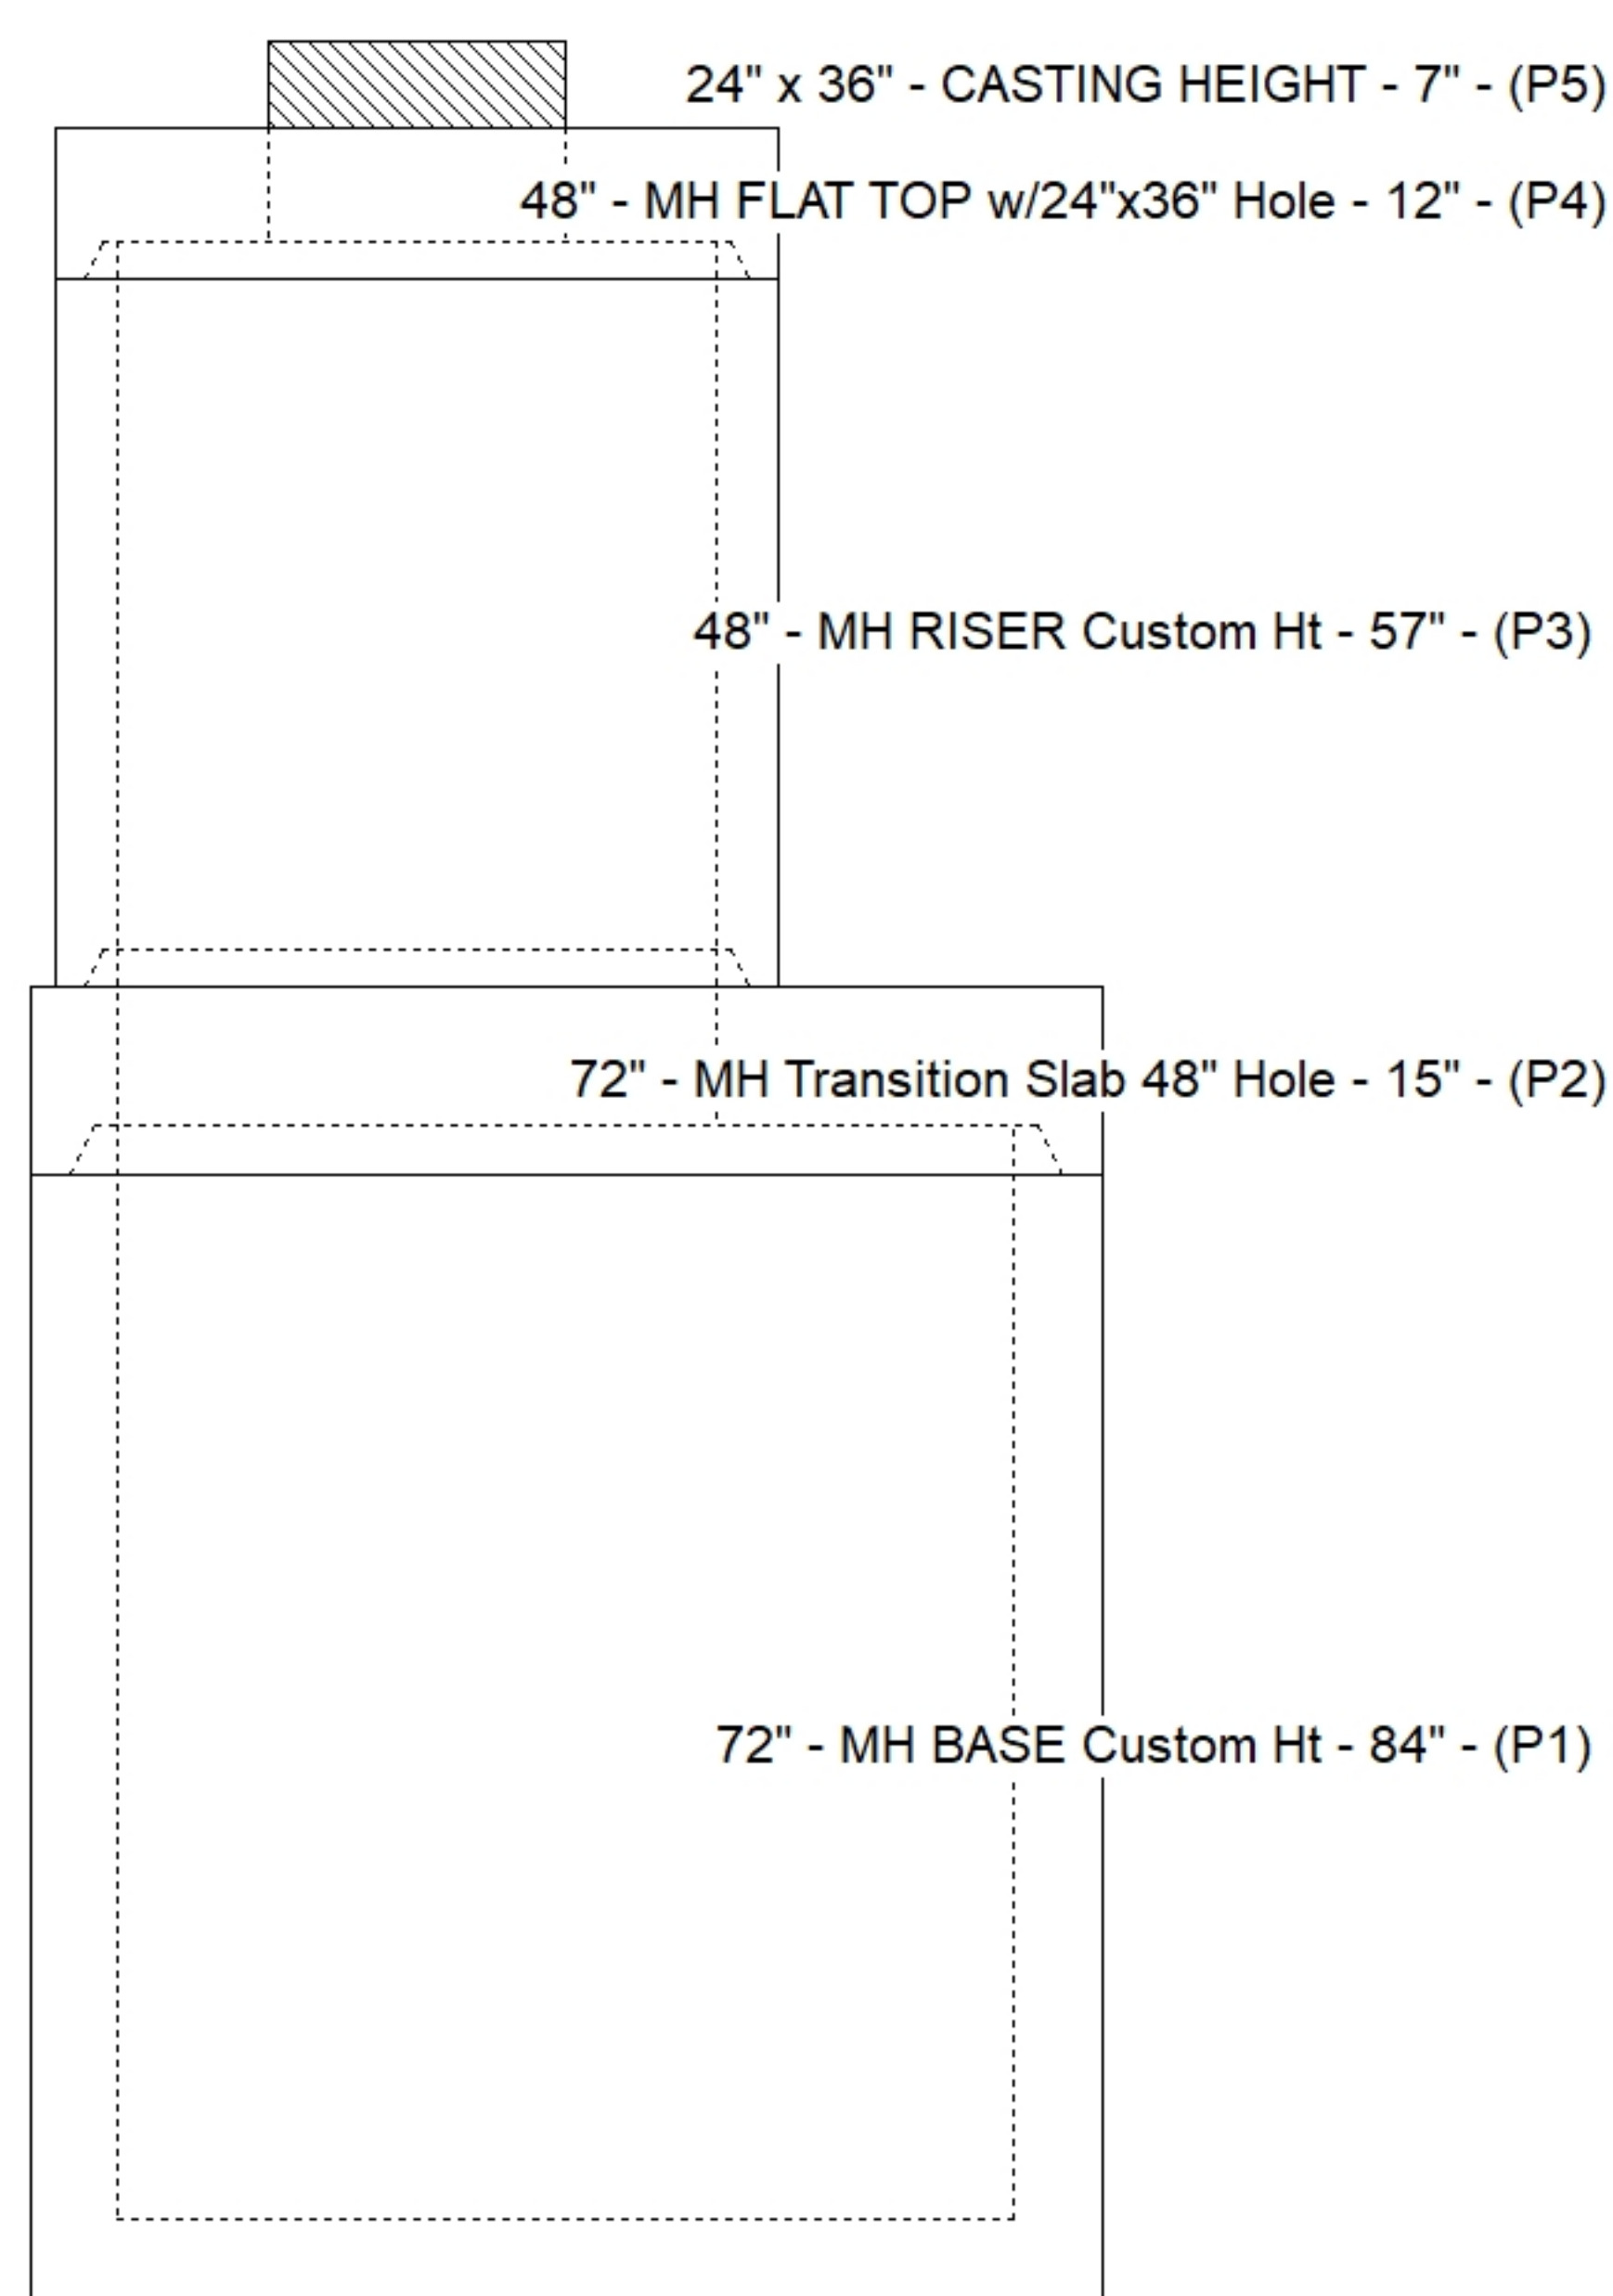


Floor (Bot): 592.348'
Overall Height: 15.25'
Slack: 1.59"

Structure Total: 21973 lb

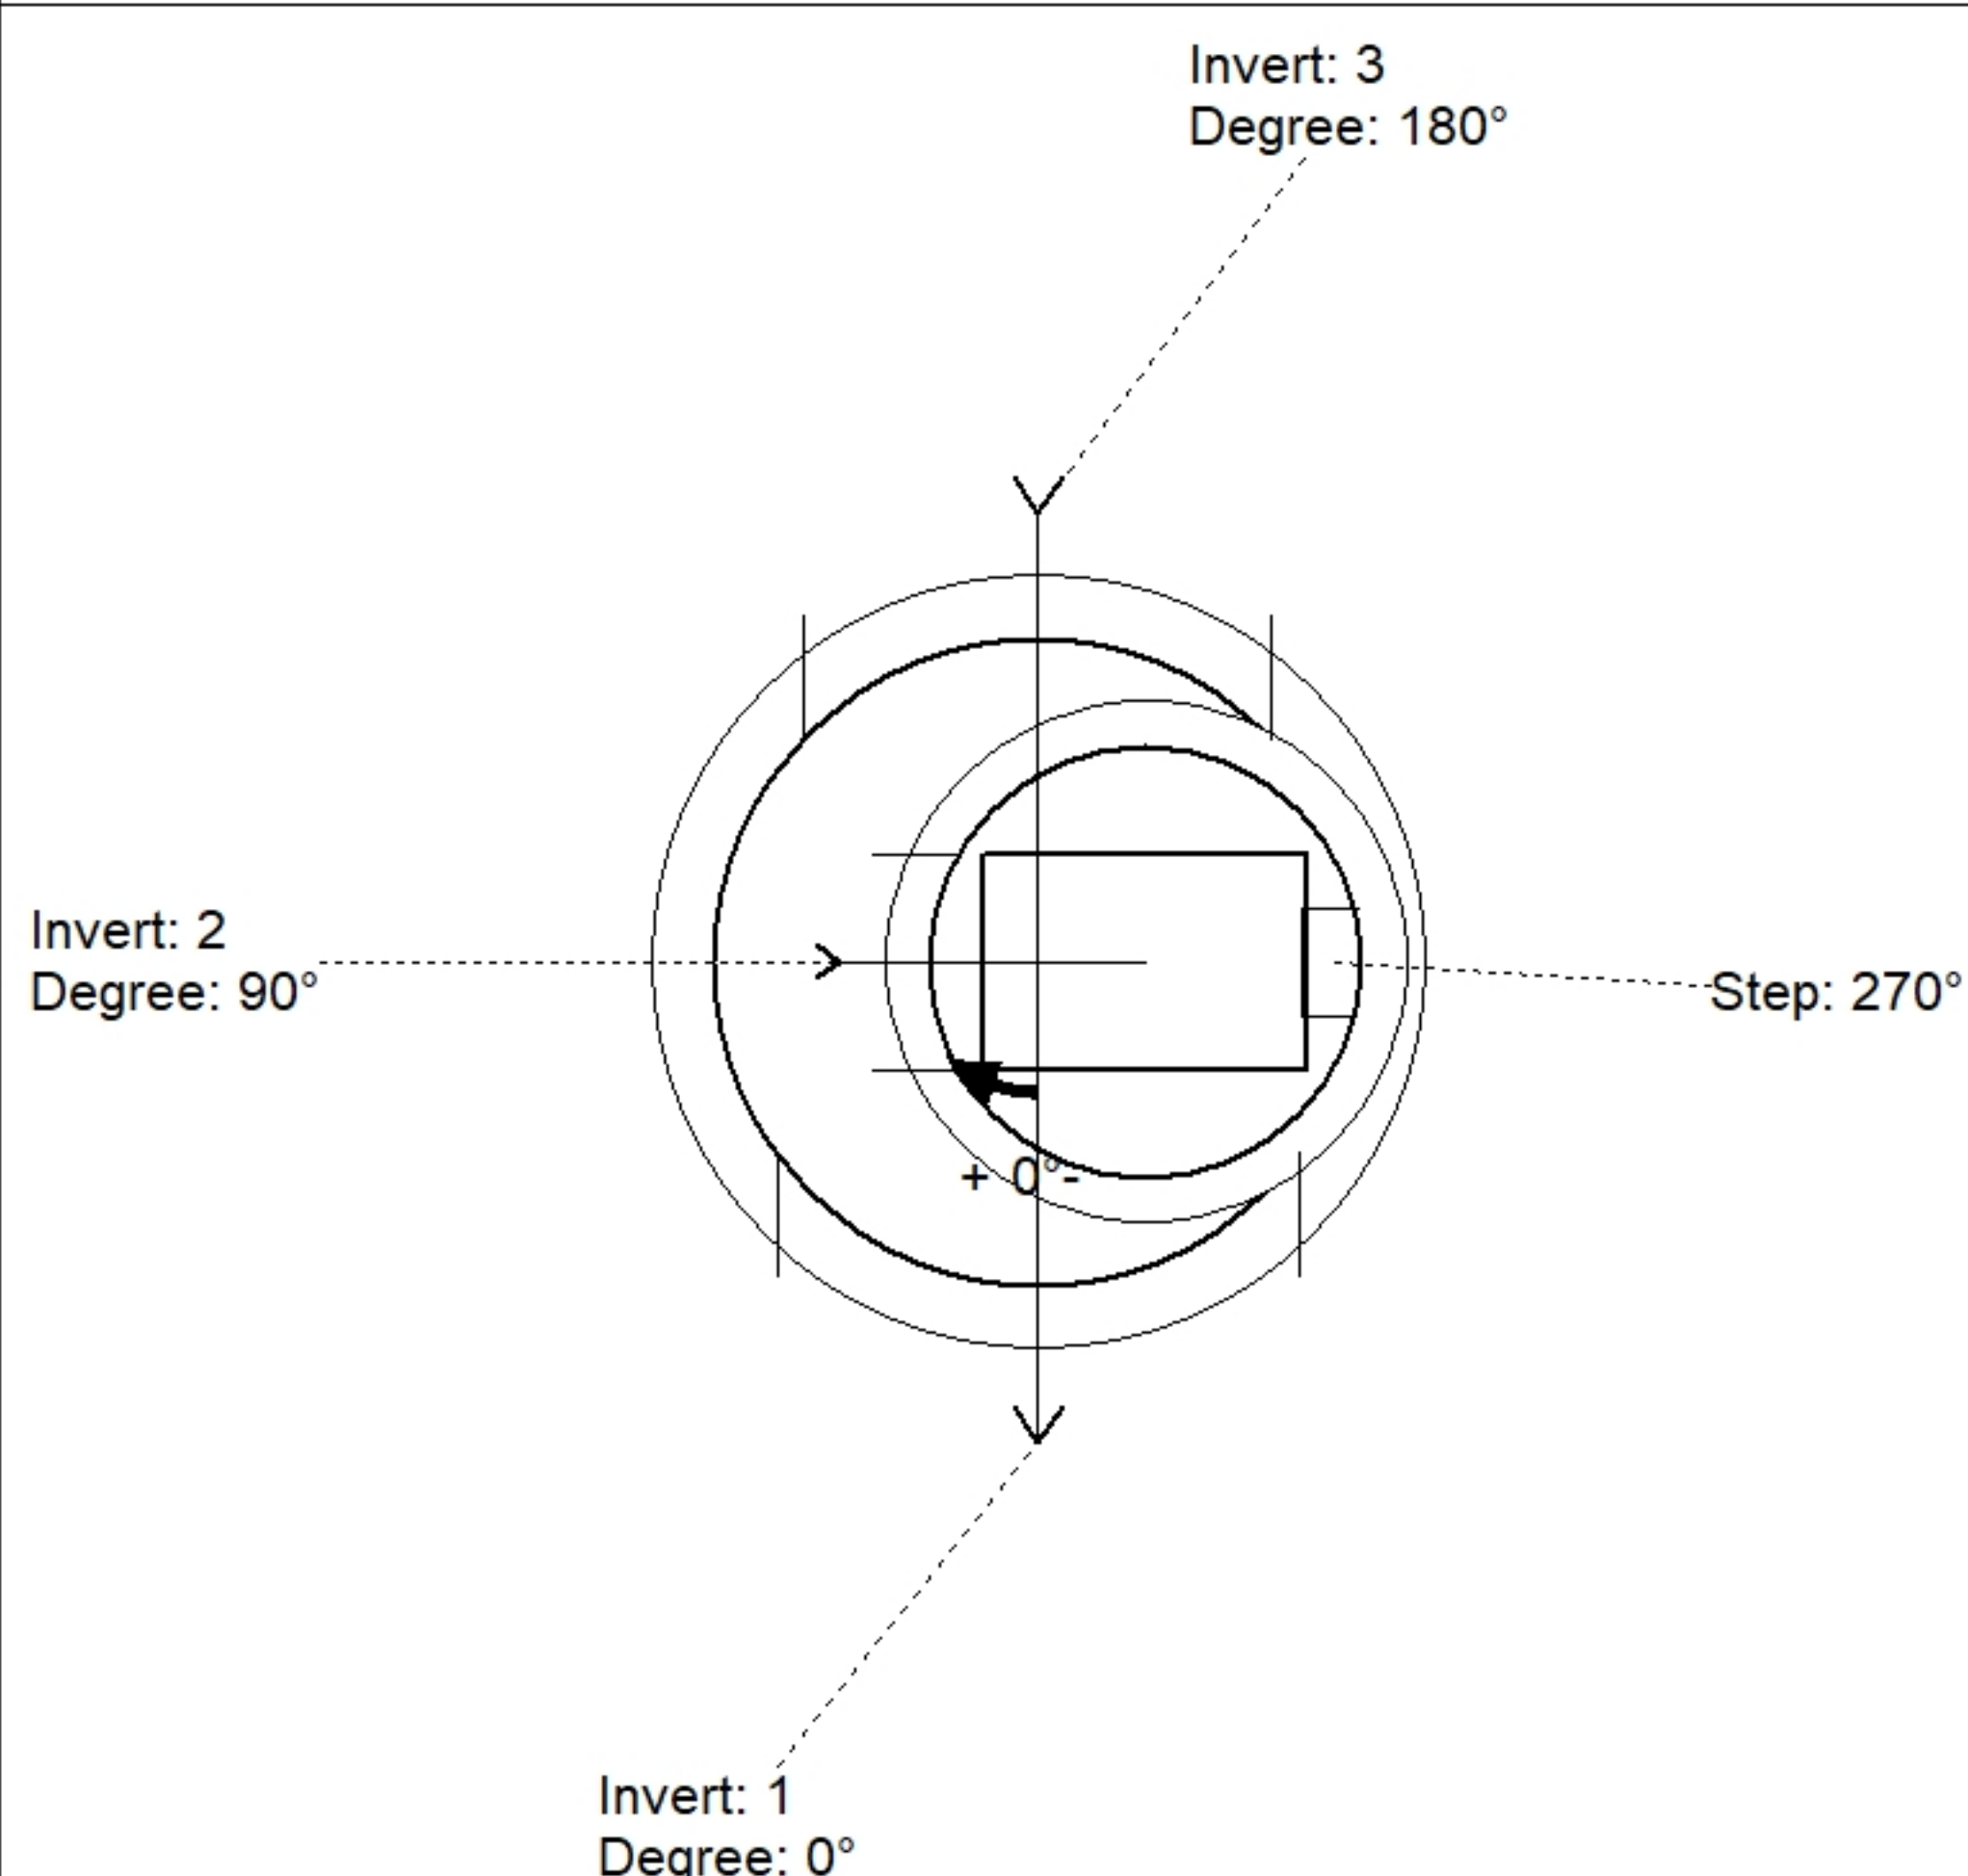

Position	Elev	Angle	Pipe	Pipe OD	Hole	Connector	Up (')	Ref
Rim	607.73'							
Reducer	600.014'							
Invert 1	593.26'	0°	48" HDPE	53.5"	58"	Hole 58	0"	P1
Invert 2	603.64'	90°	18" HDPE	21.2"	24"	Hole 24	22.66"	P3
Invert 3	593.36'	180°	42" HDPE	47.7"	52"	Hole 52	1"	P1
Invert 4								
Invert 5								
Invert 6								
Invert 7								
Invert 8								

Default - Interior Dimensions

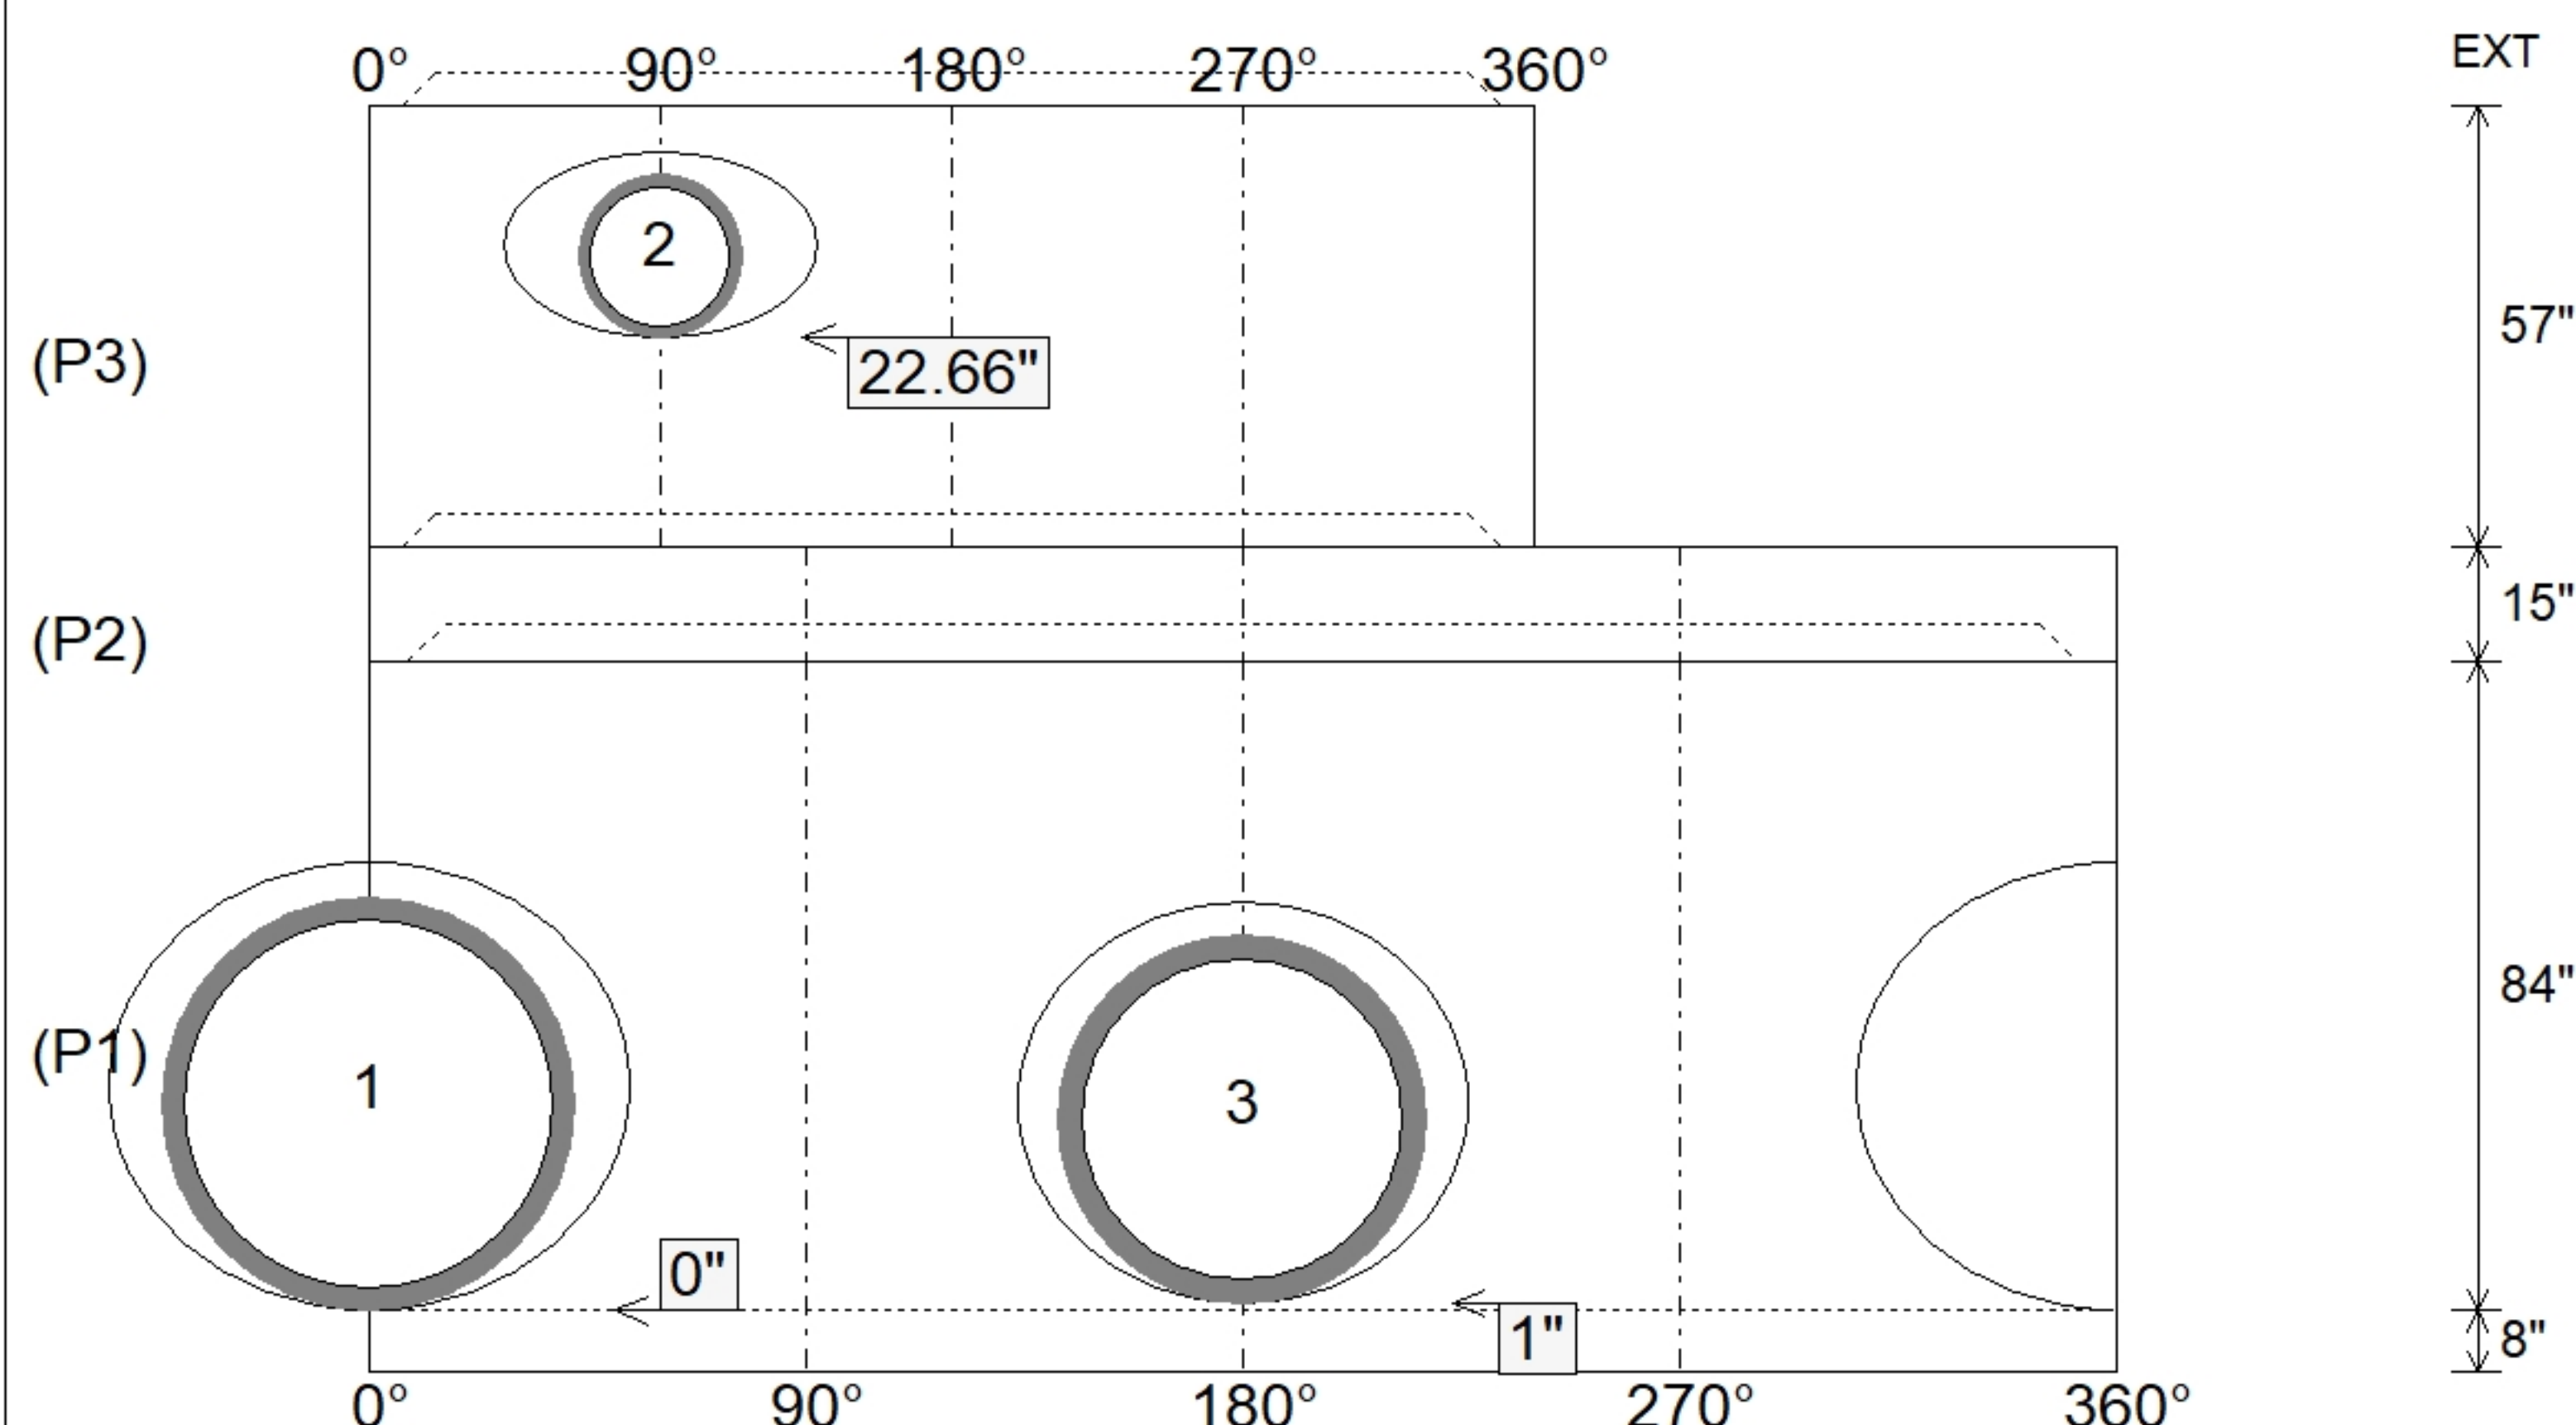

SUBMITTAL
APPROVED BY: