
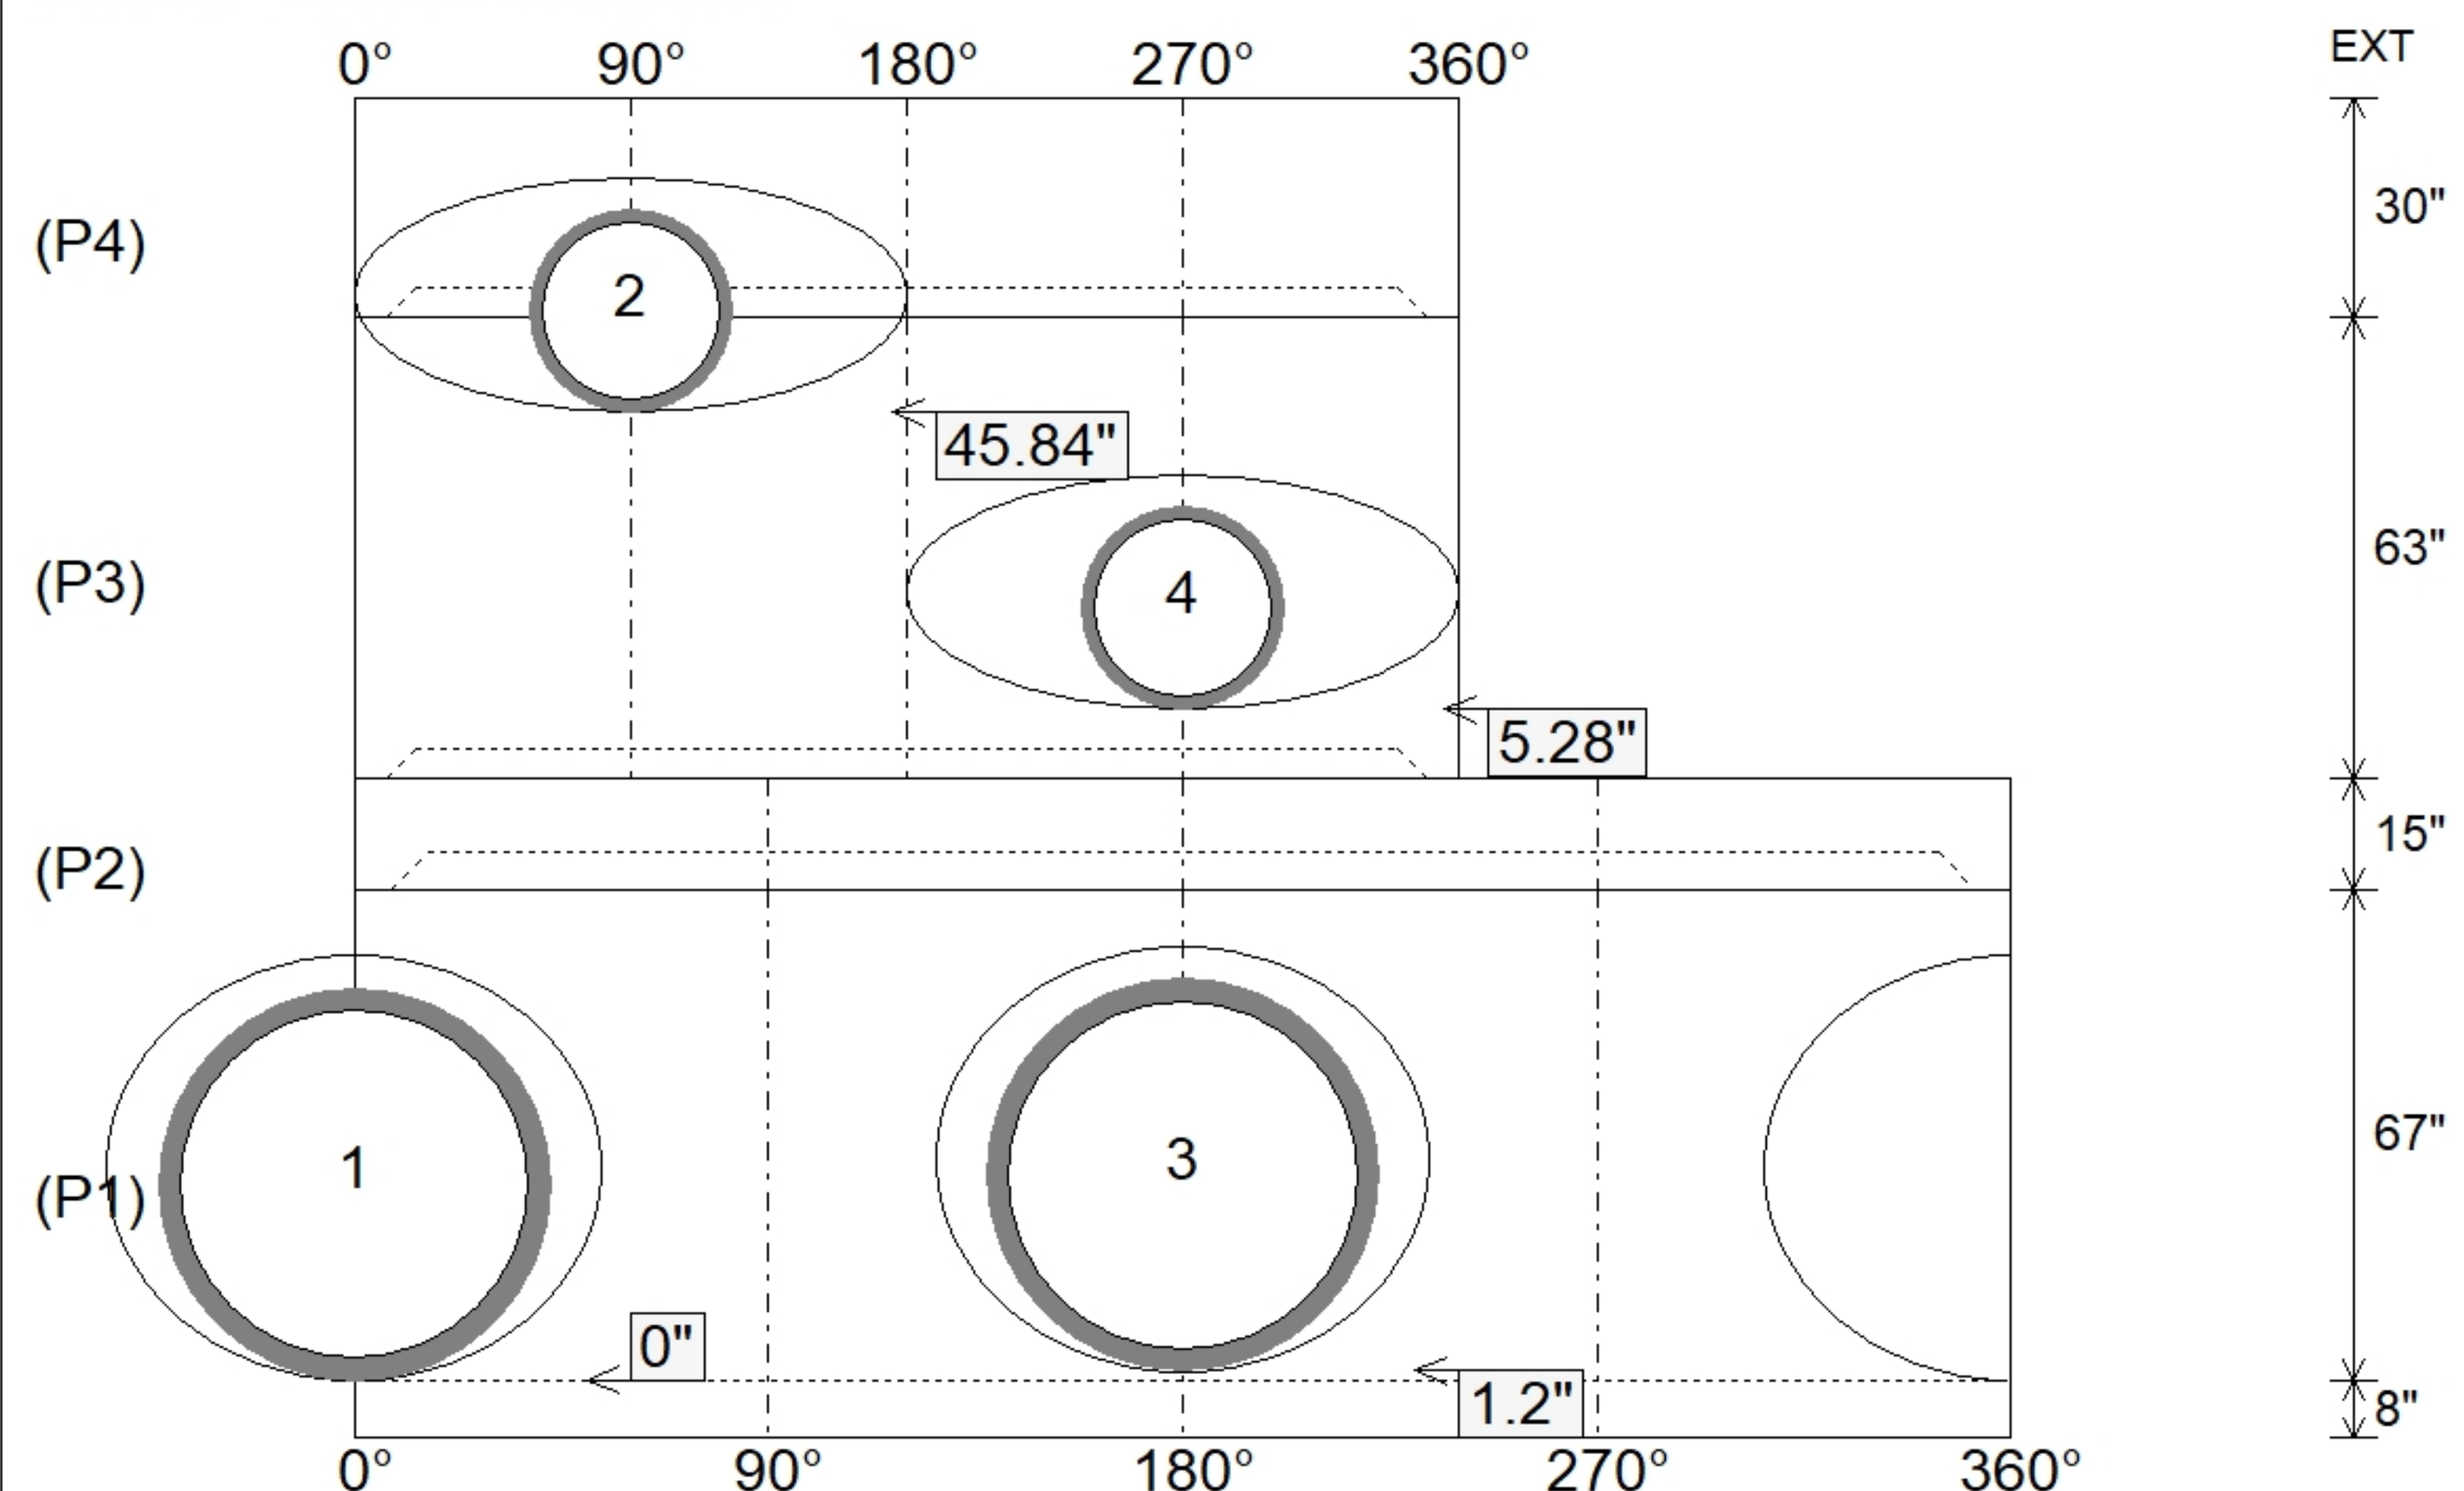
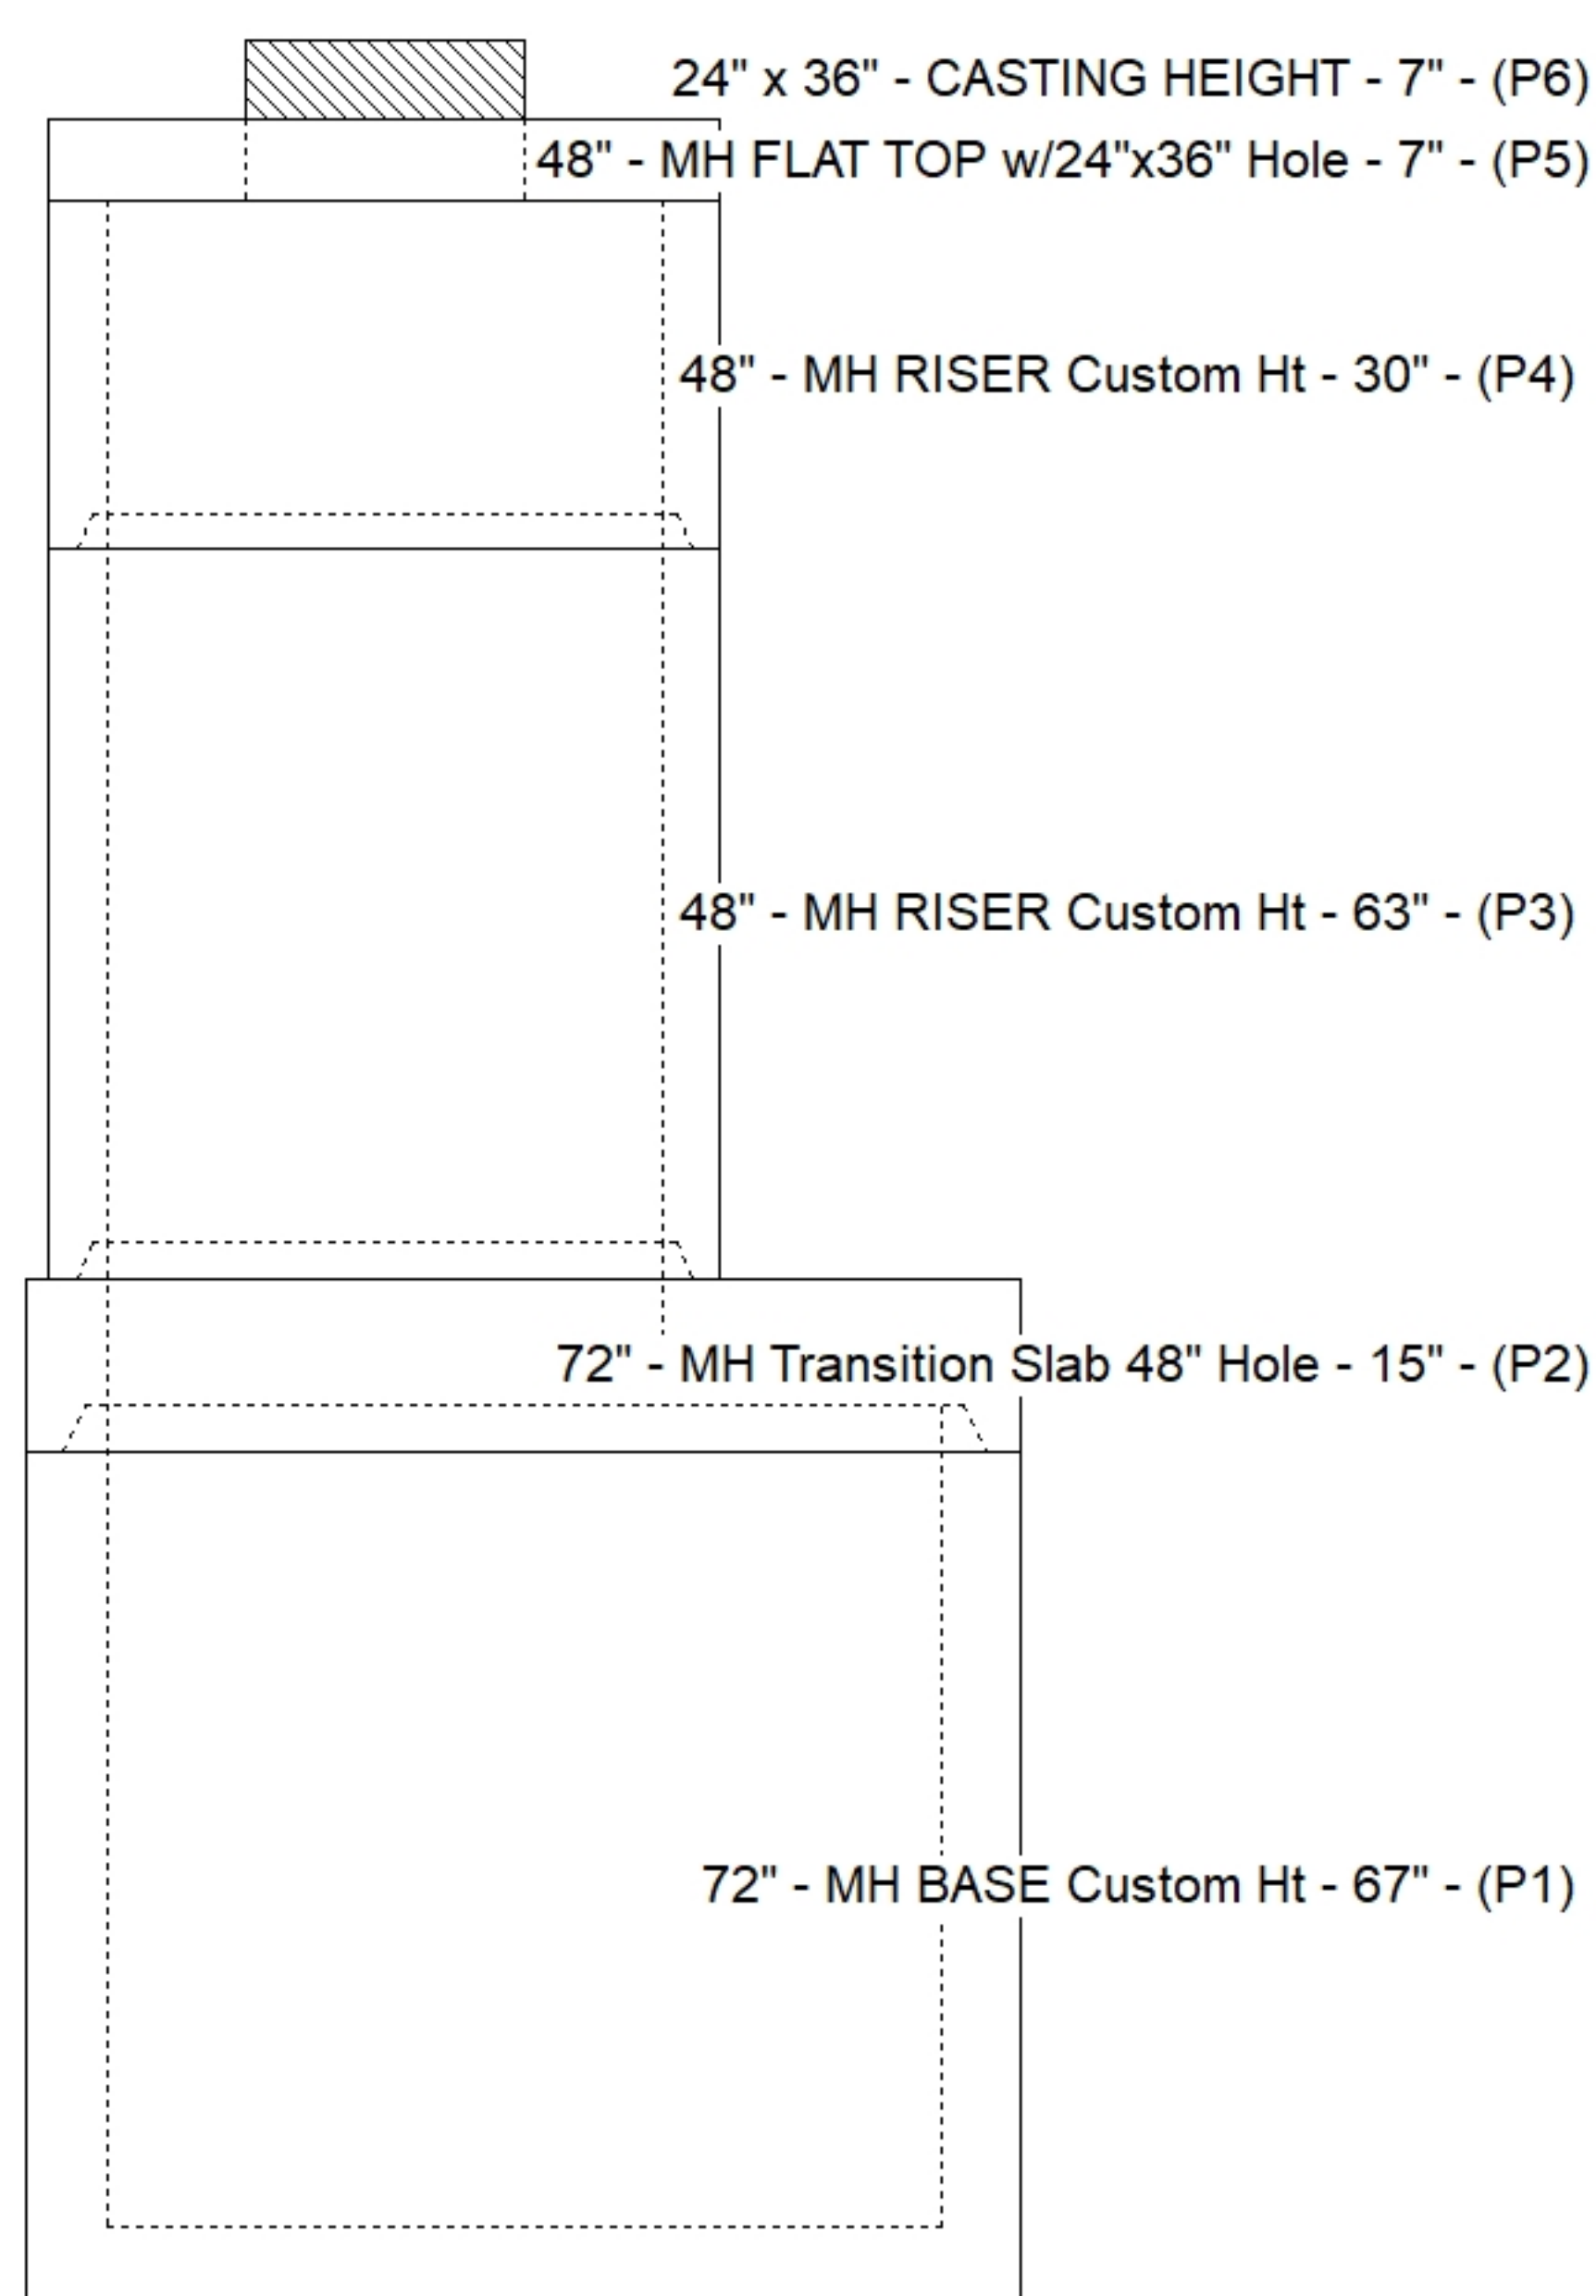


Floor (Bot): 591.308'
Overall Height: 16.417'
Slack: 0.07"

Structure Total: 20838 lb

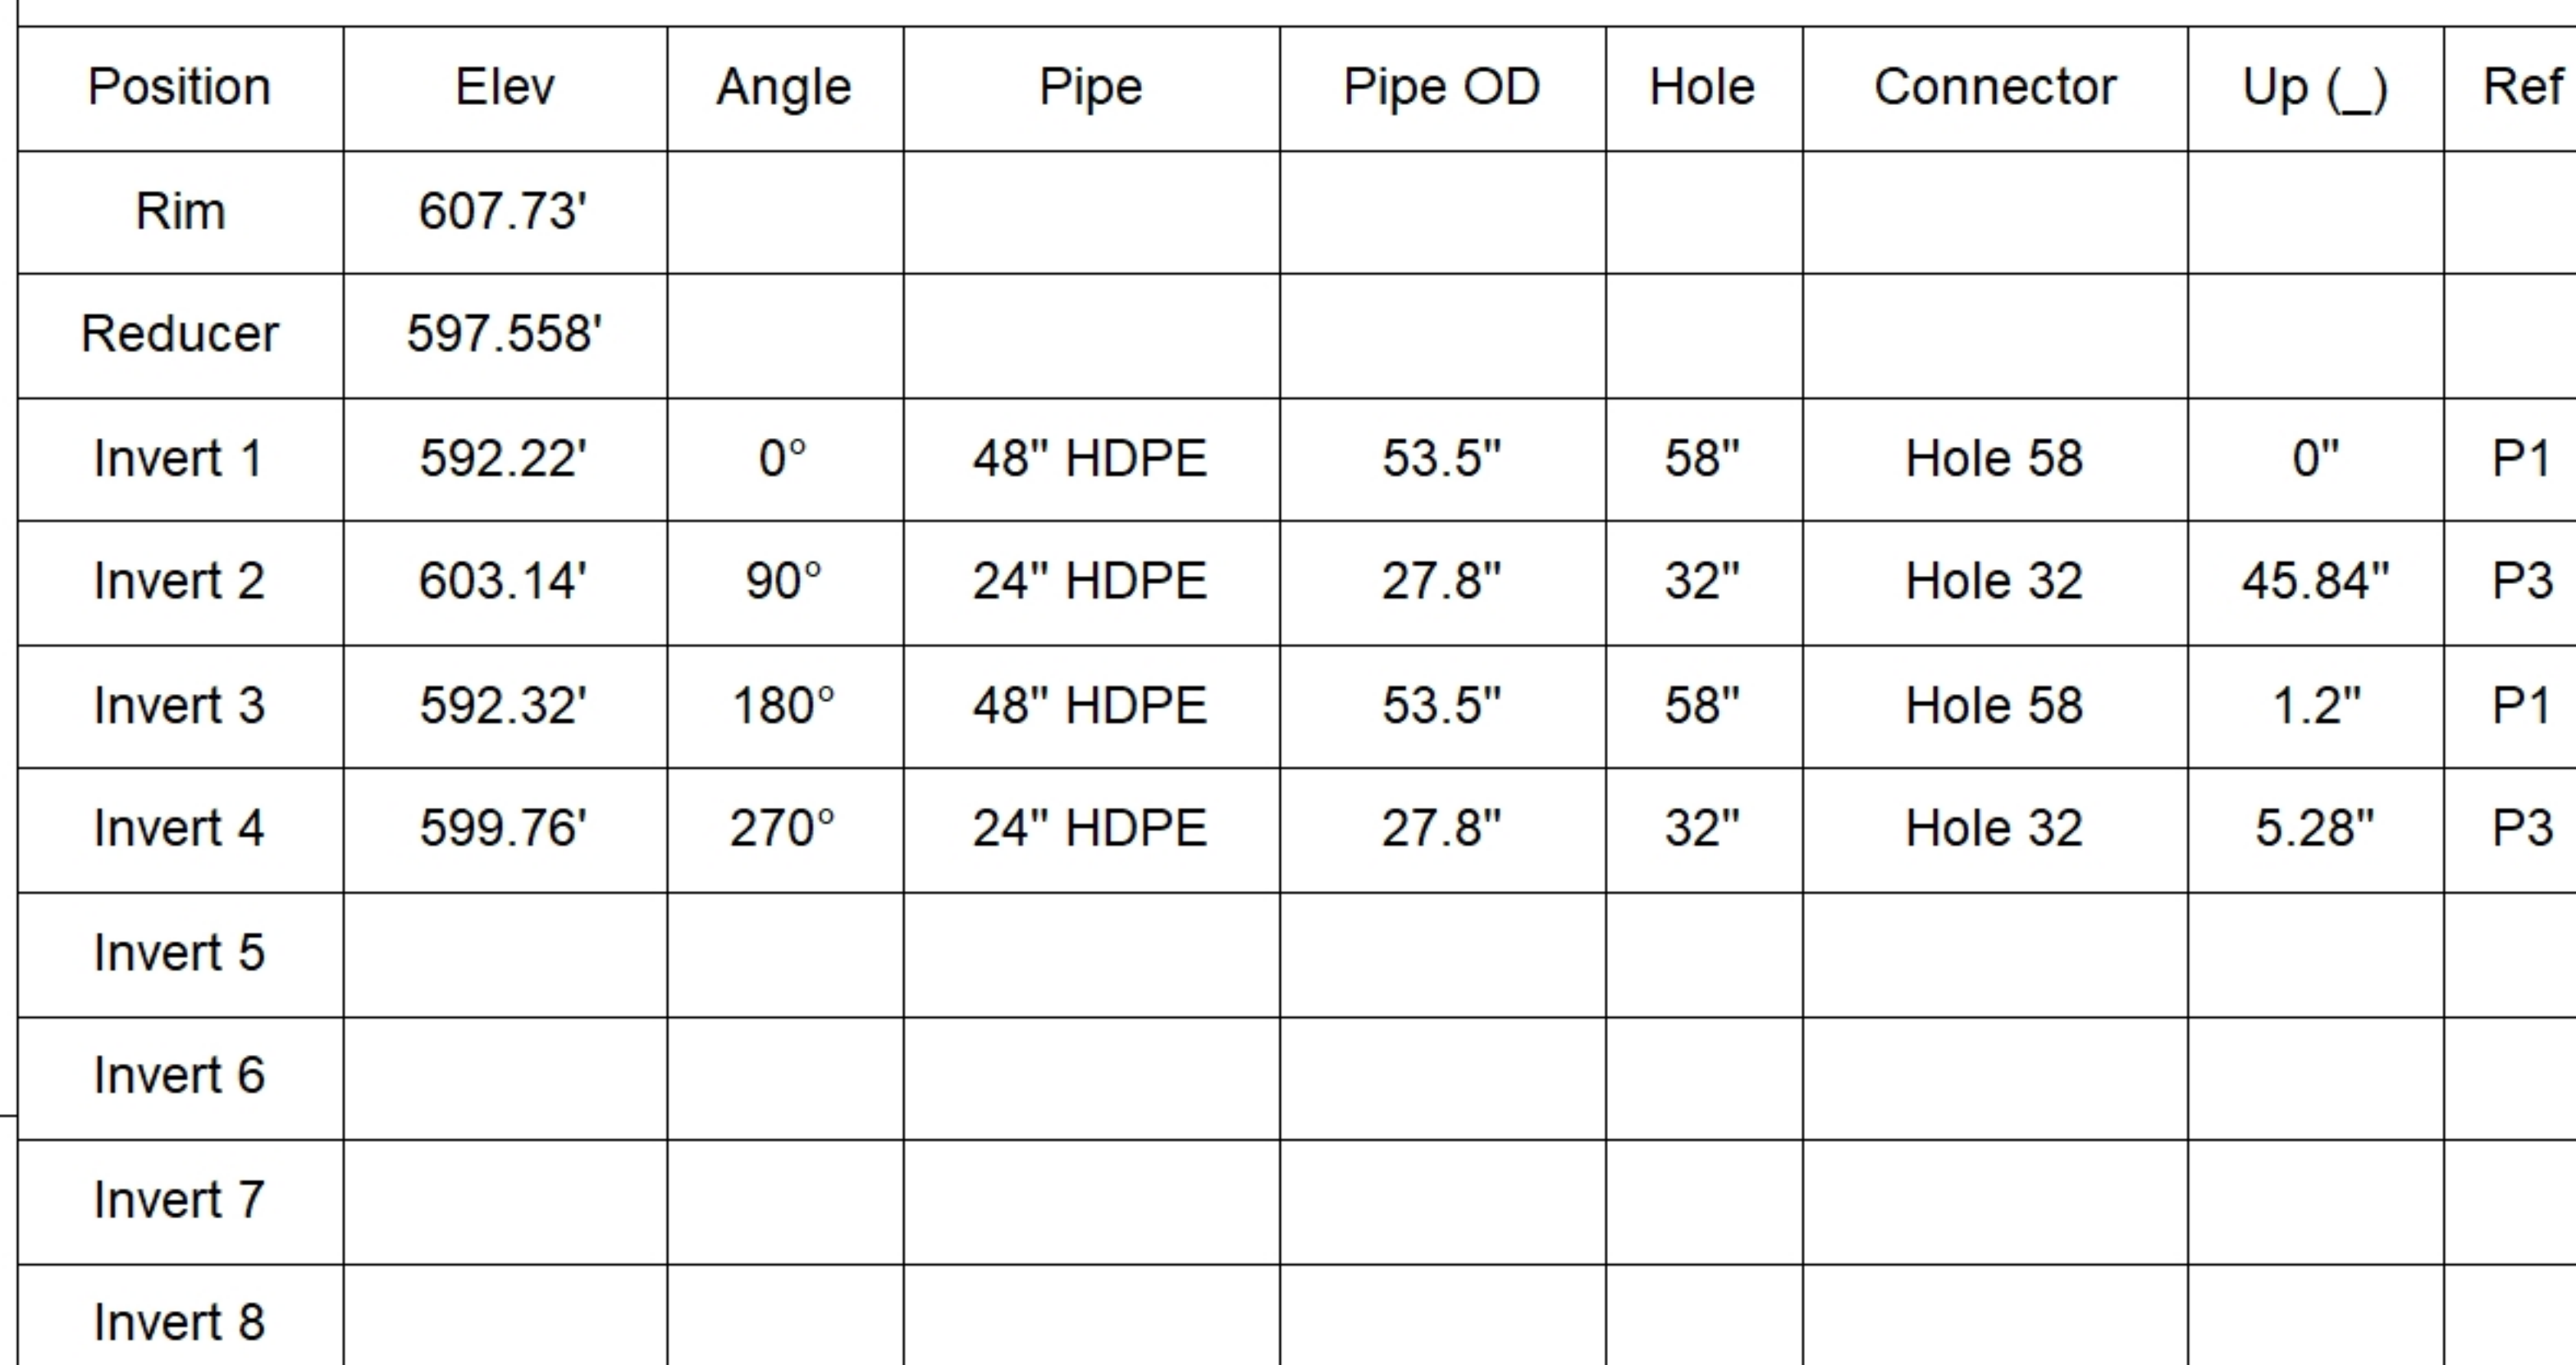

SUBMITTAL
APPROVED BY: