
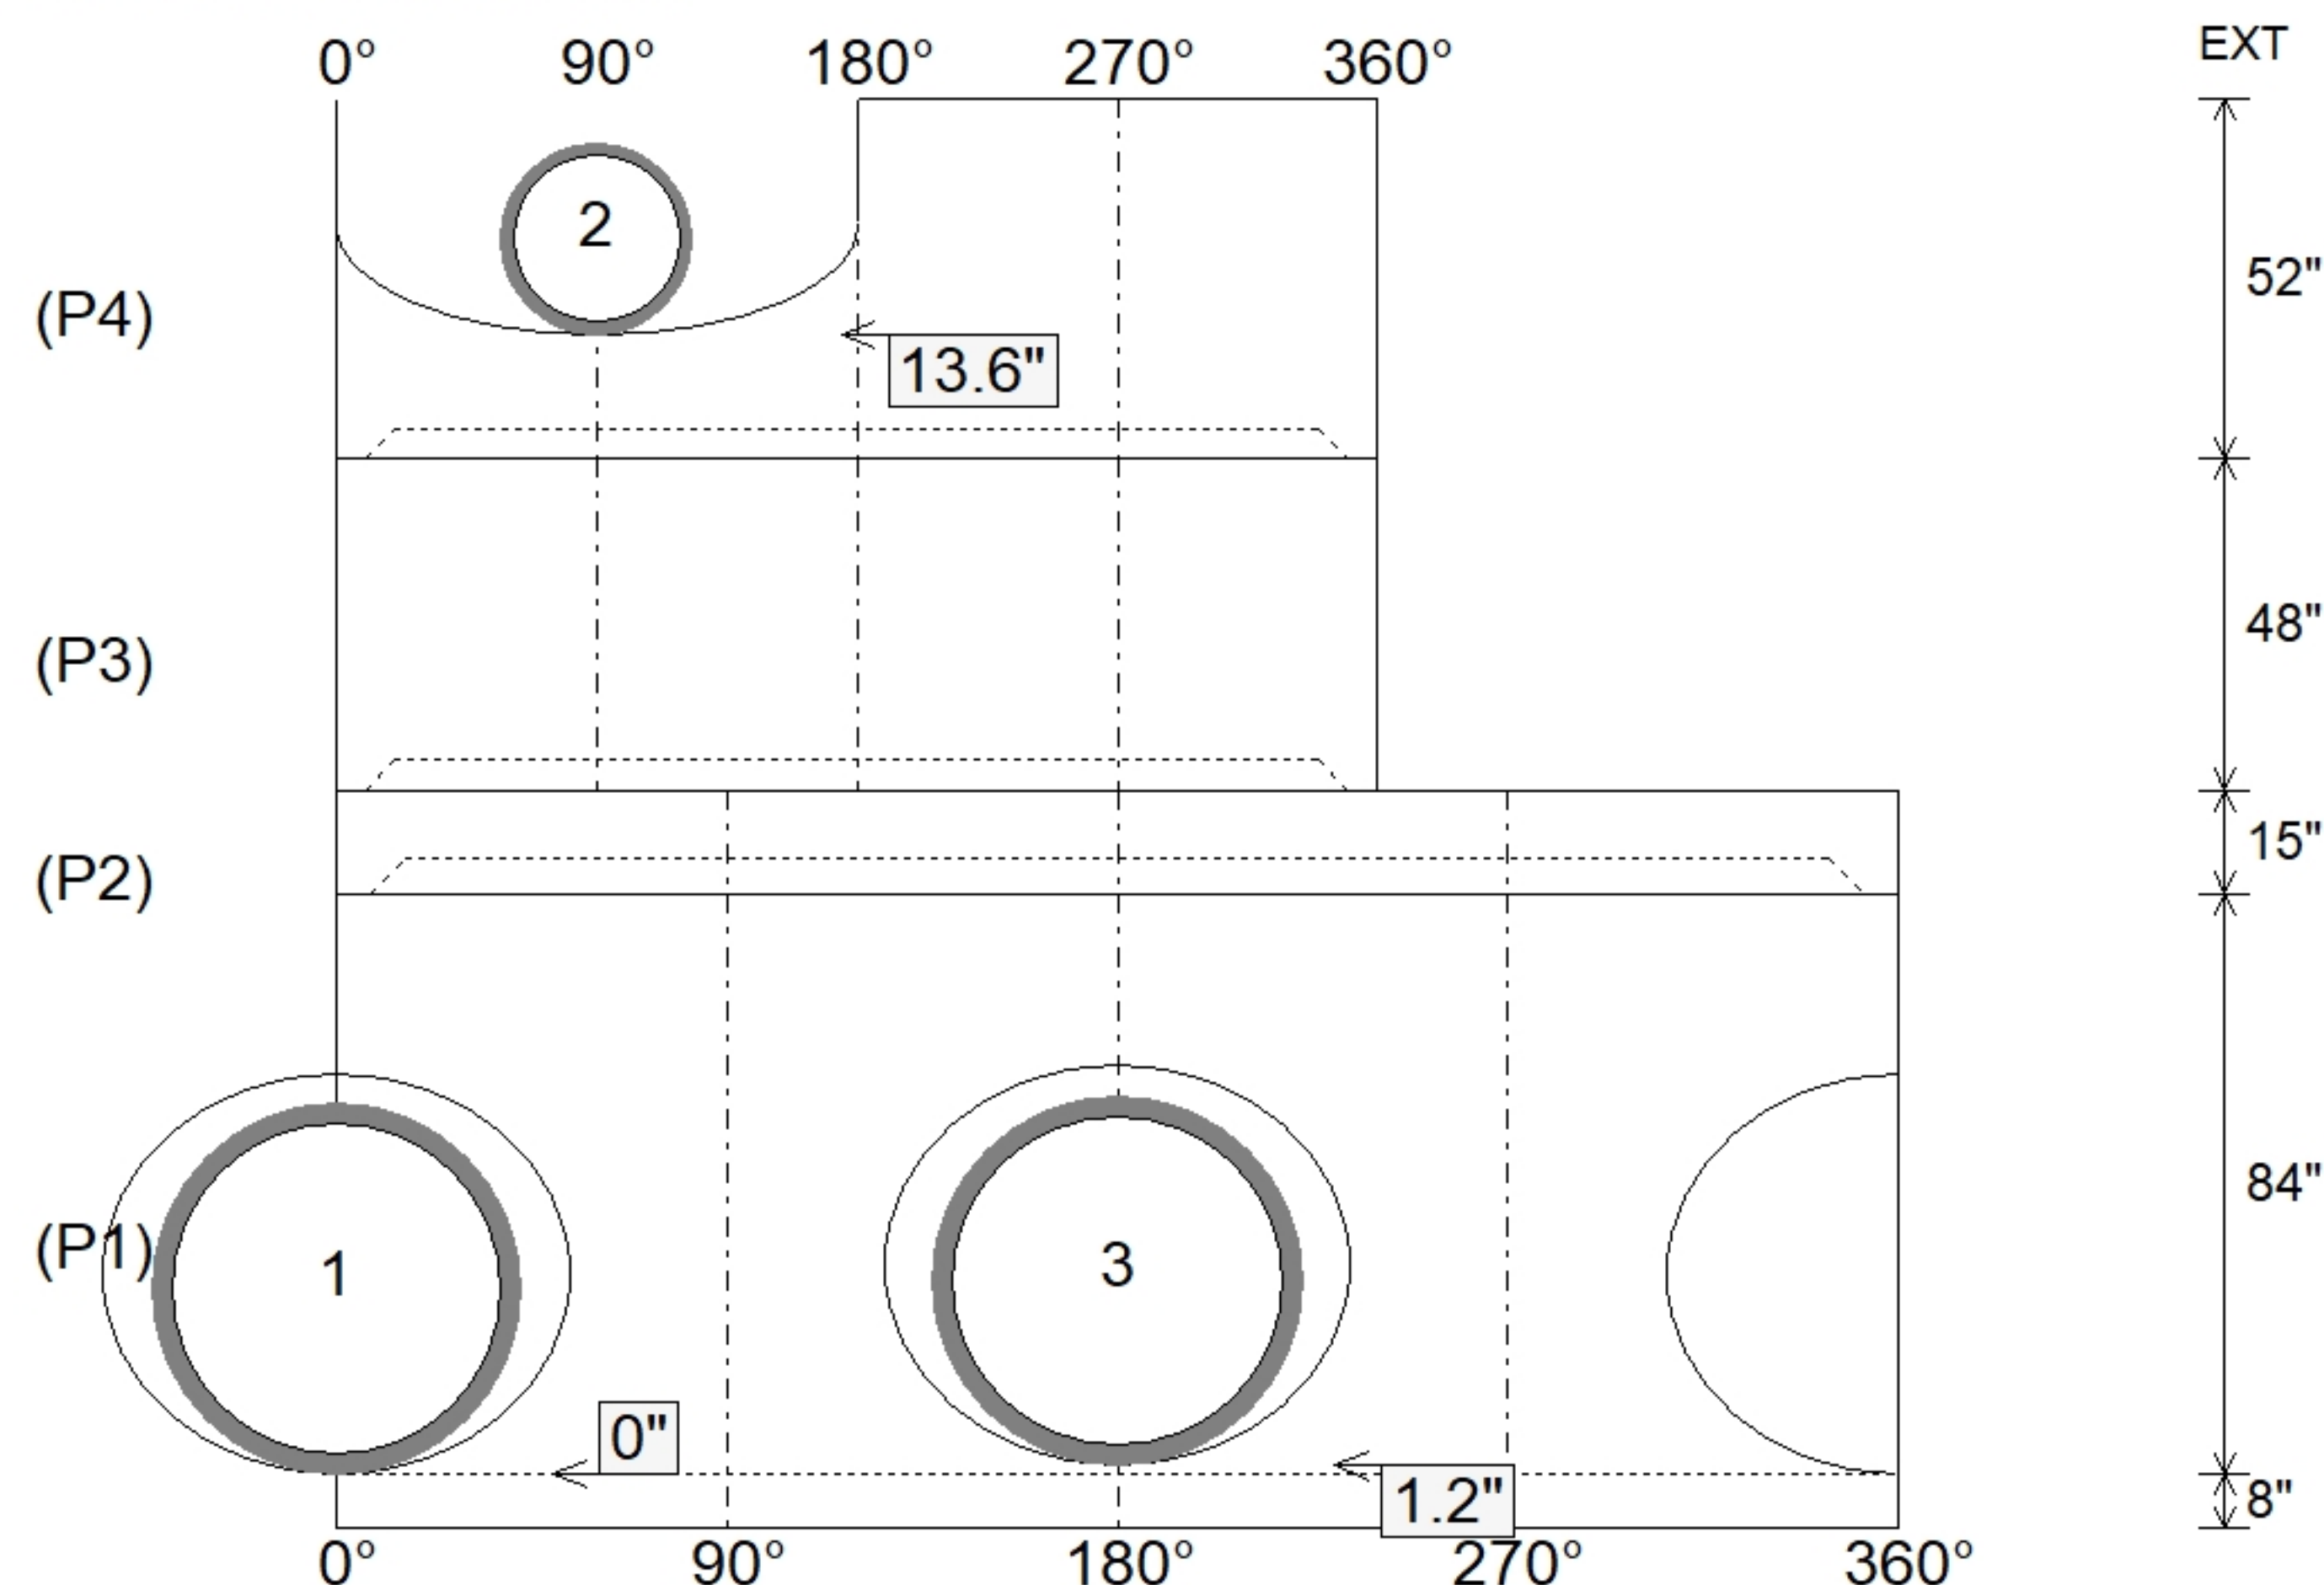


Floor (Bot): 589.208'
Overall Height: 18.417'
Slack: 1.27"

Structure Total: 24088 lb

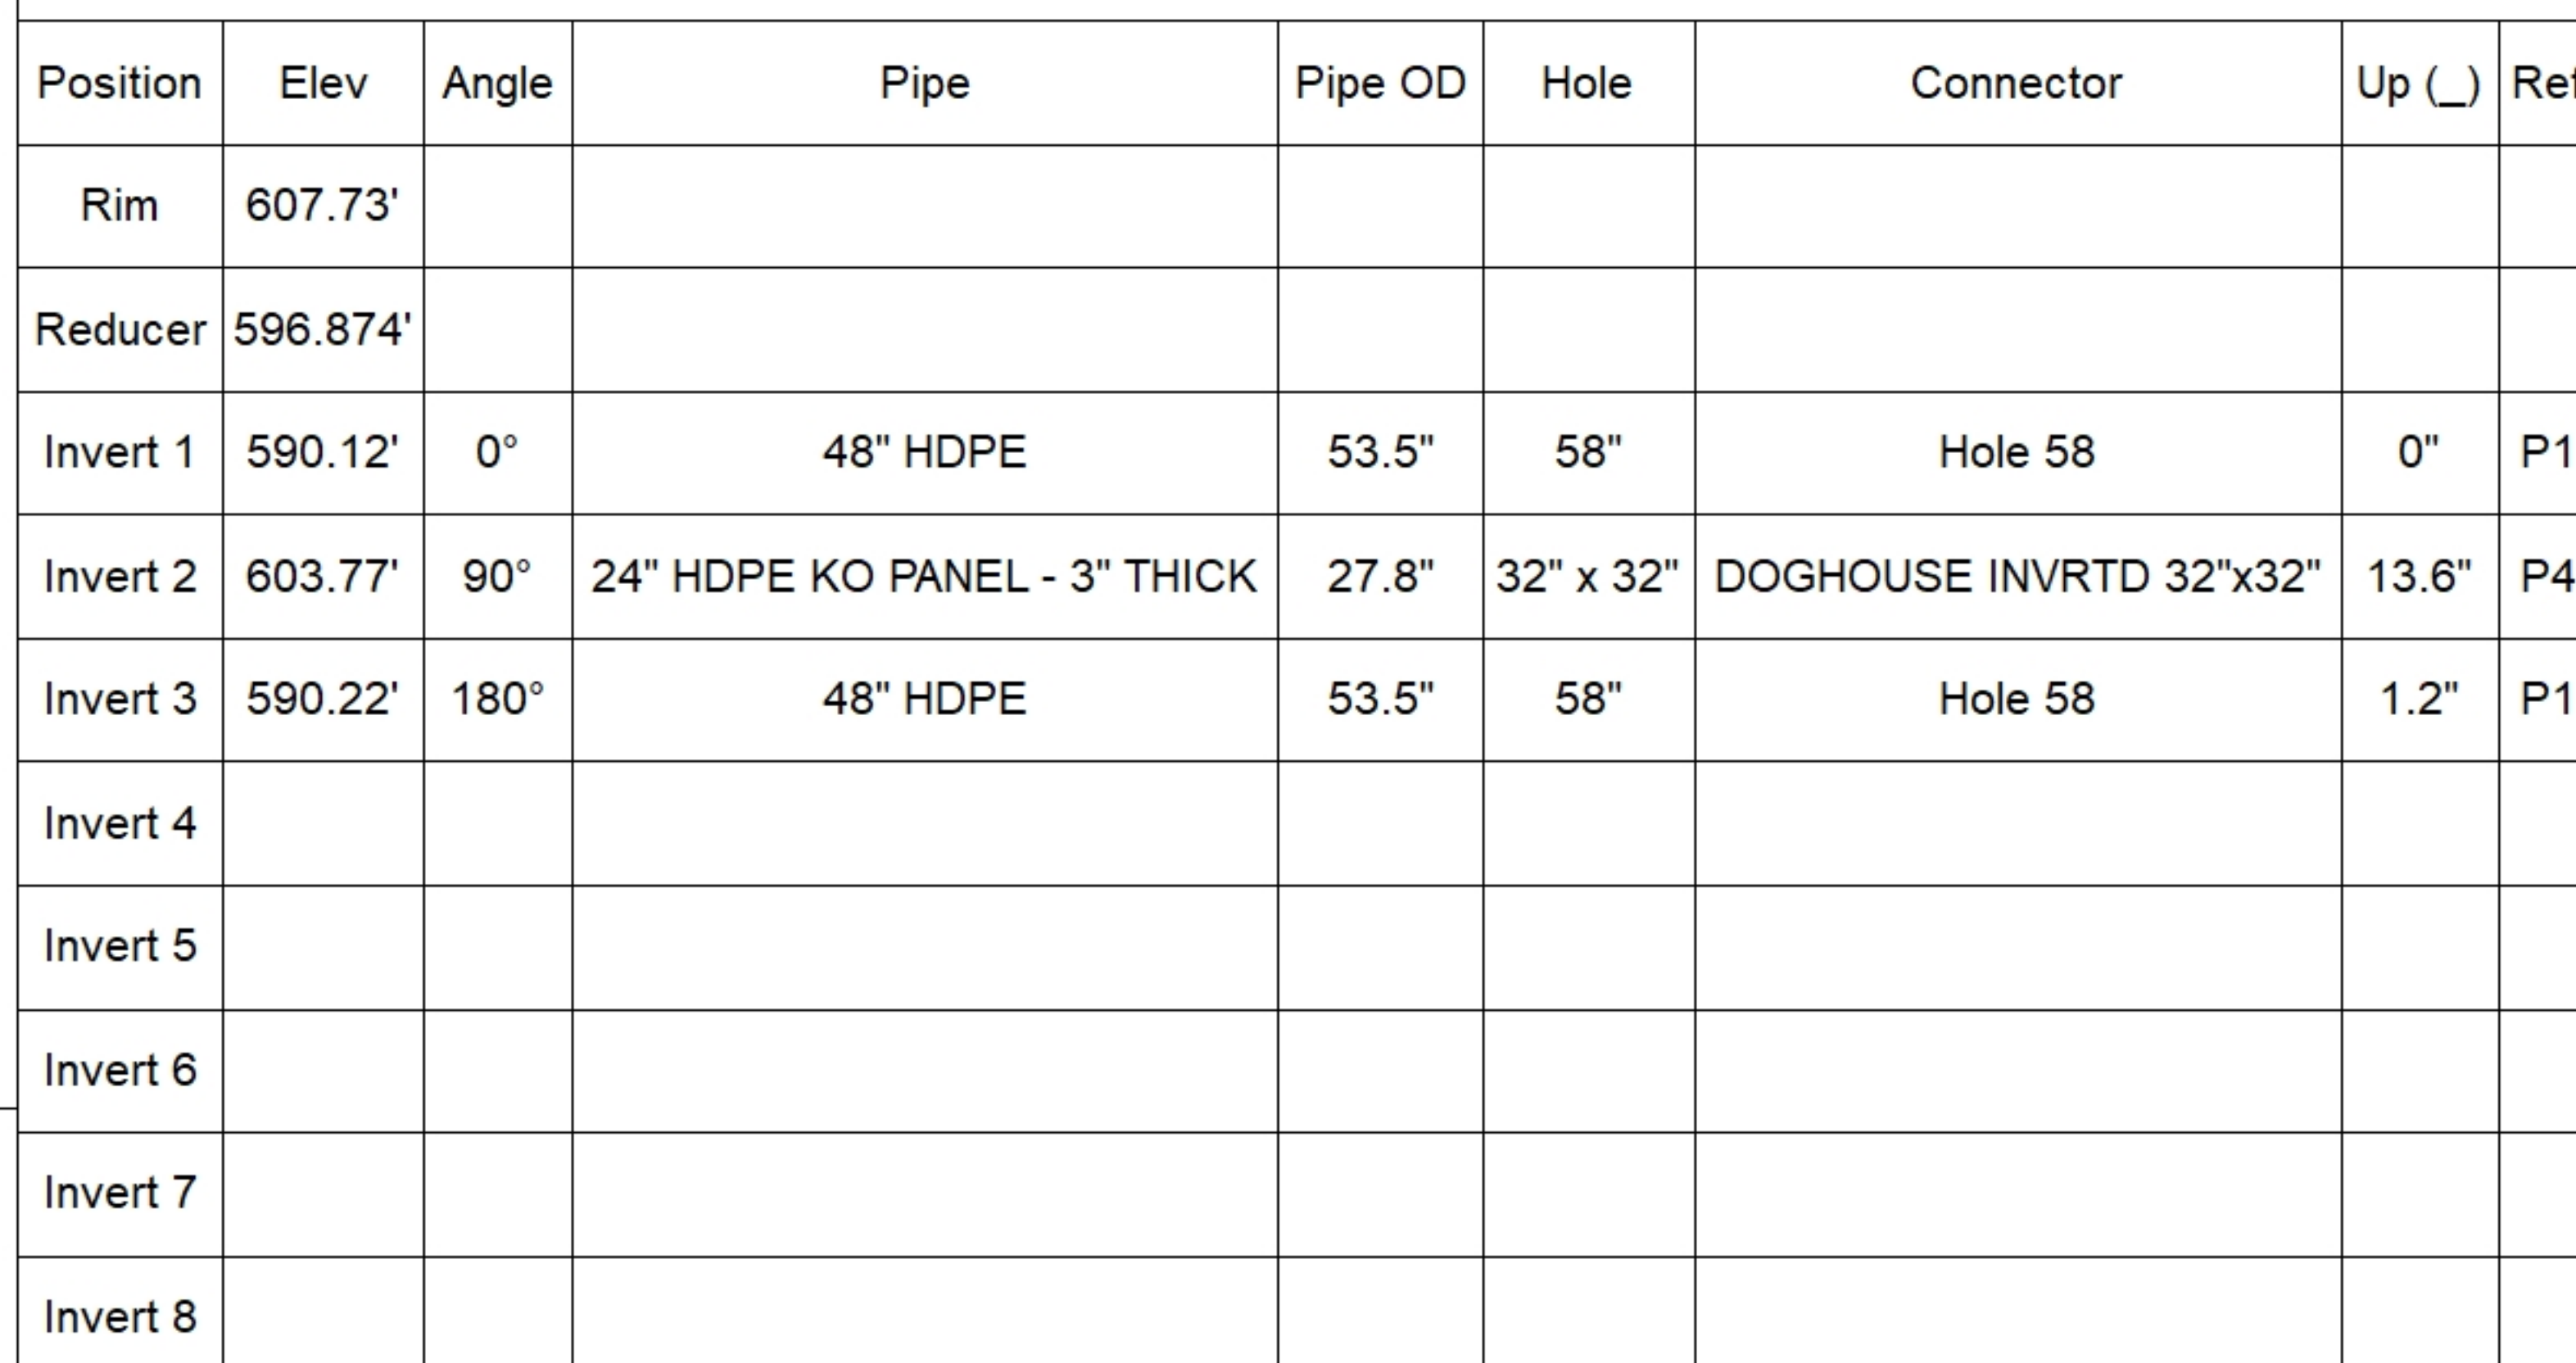

SUBMITTAL
APPROVED BY: