
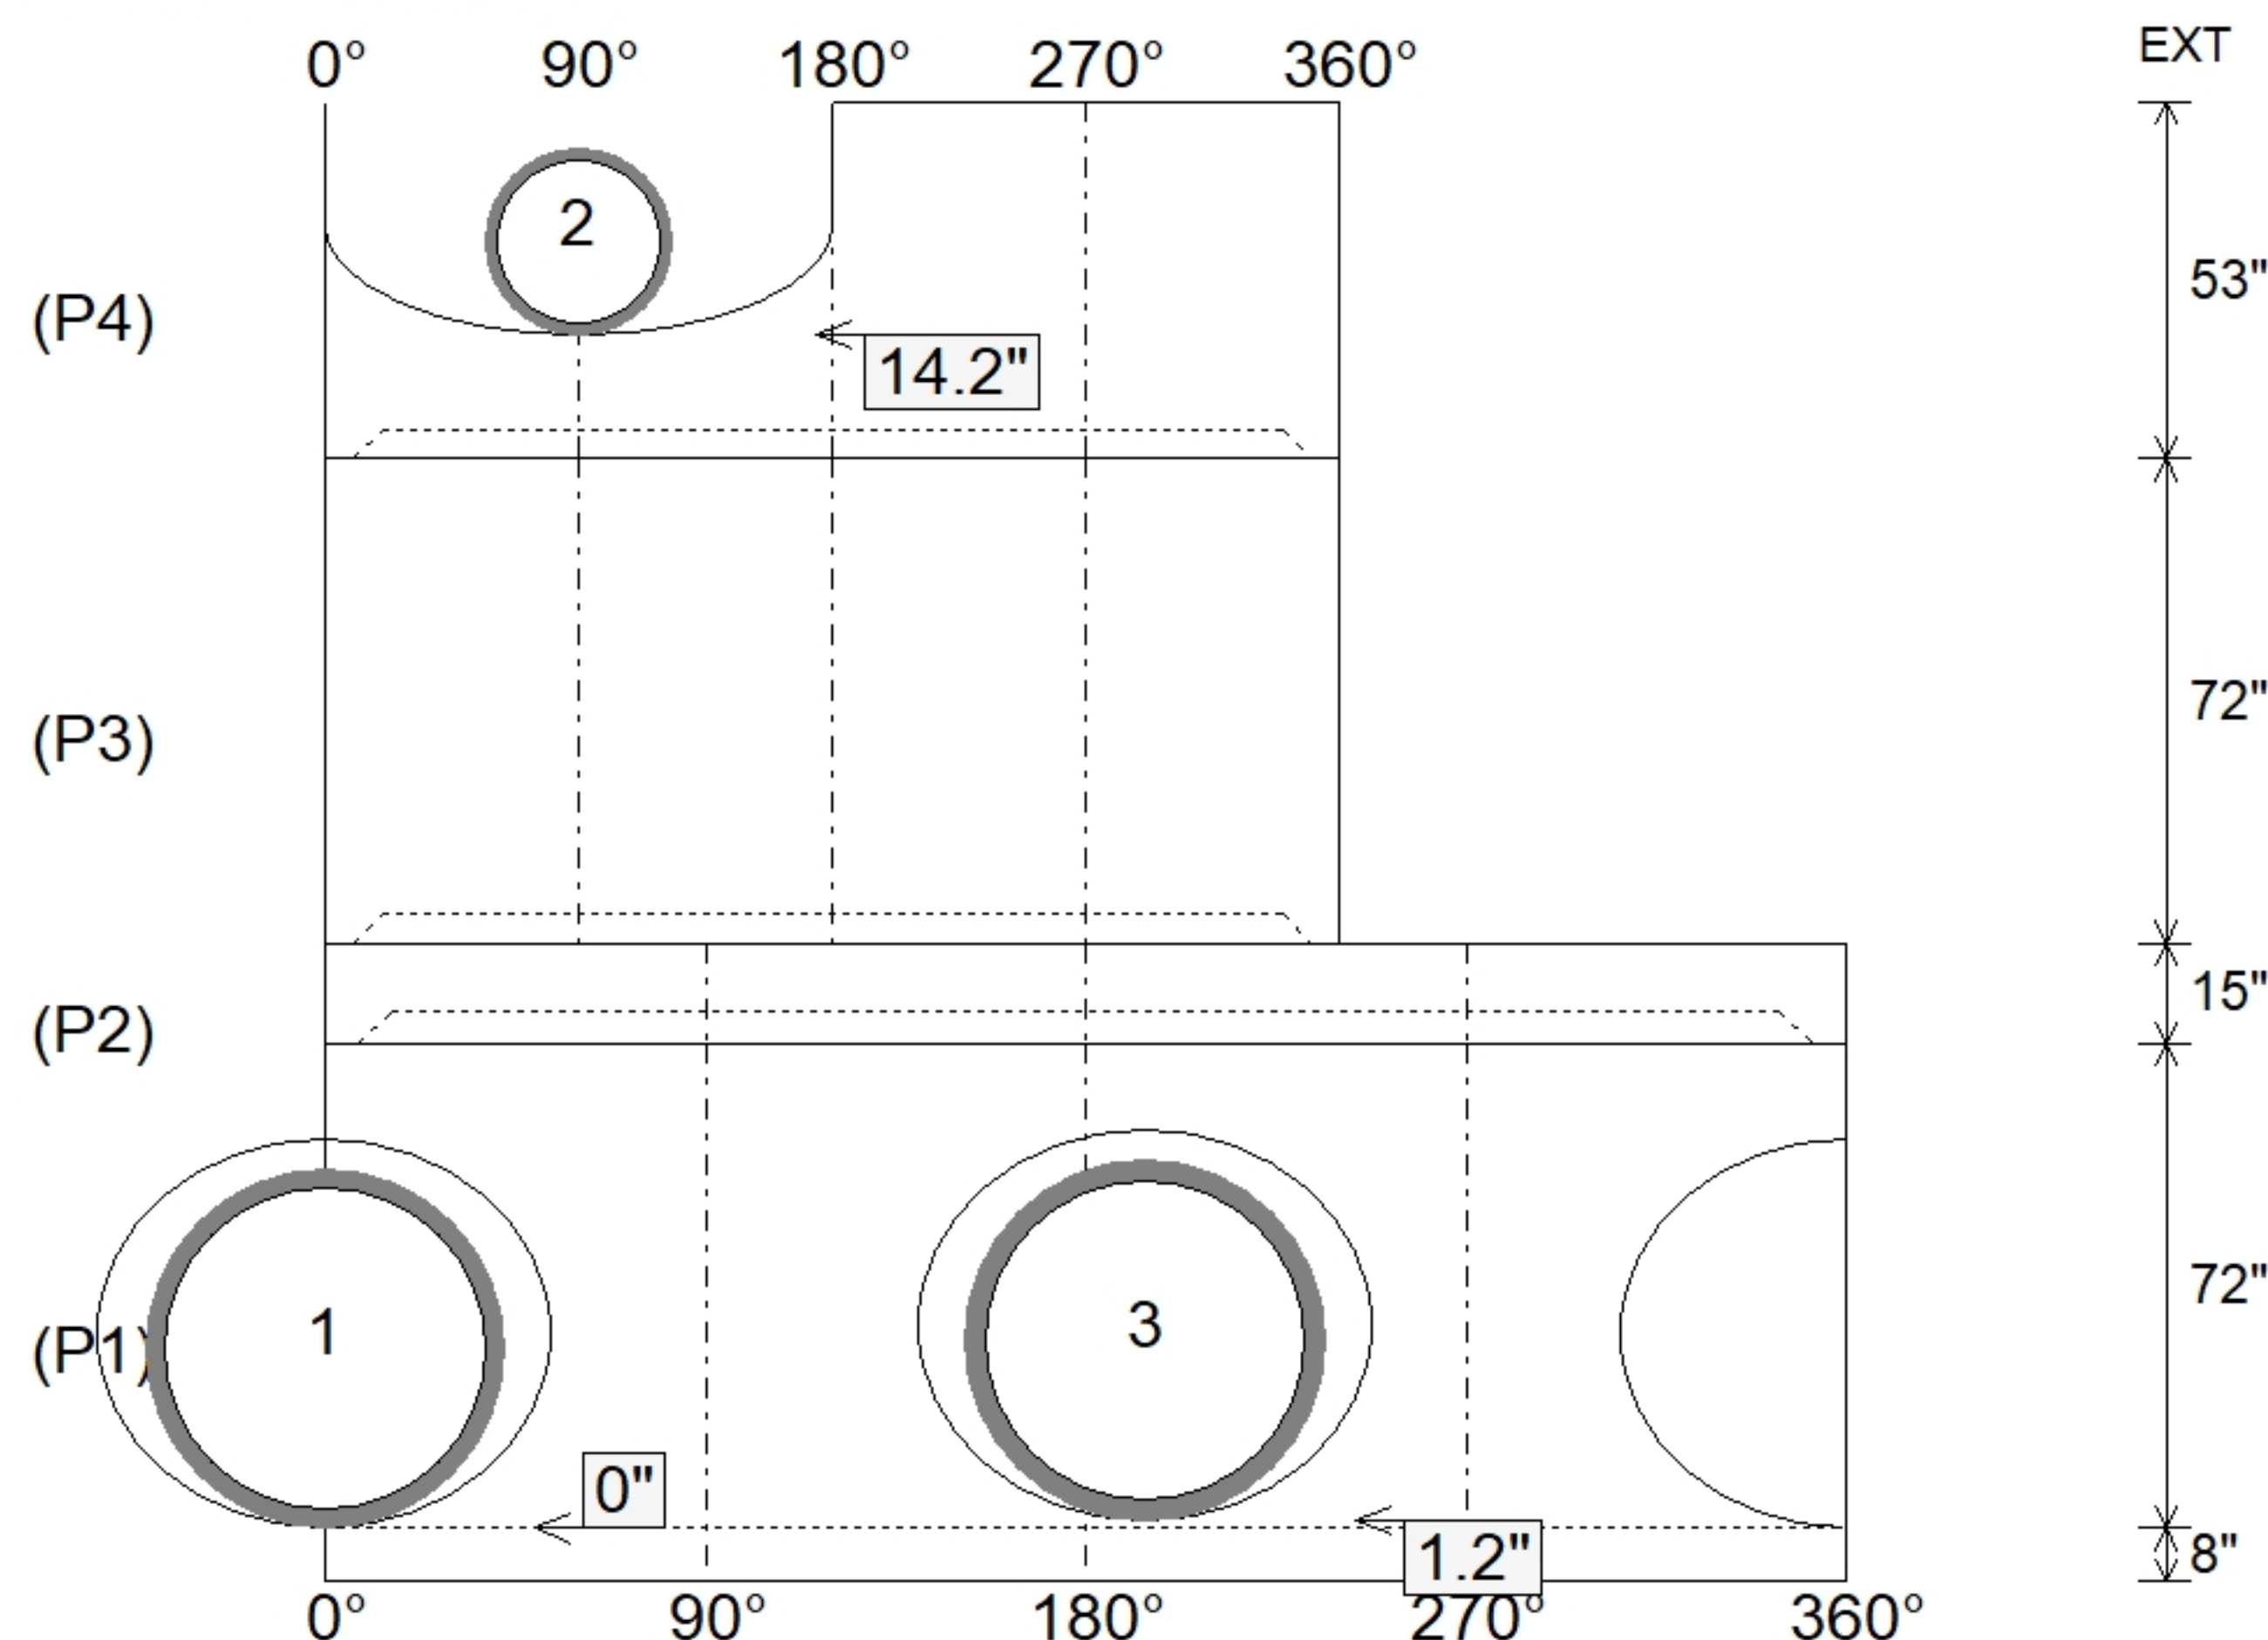


Floor (Bot): 588.158'
Overall Height: 19.417'
Slack: 1.87"

Structure Total: 24250 lb

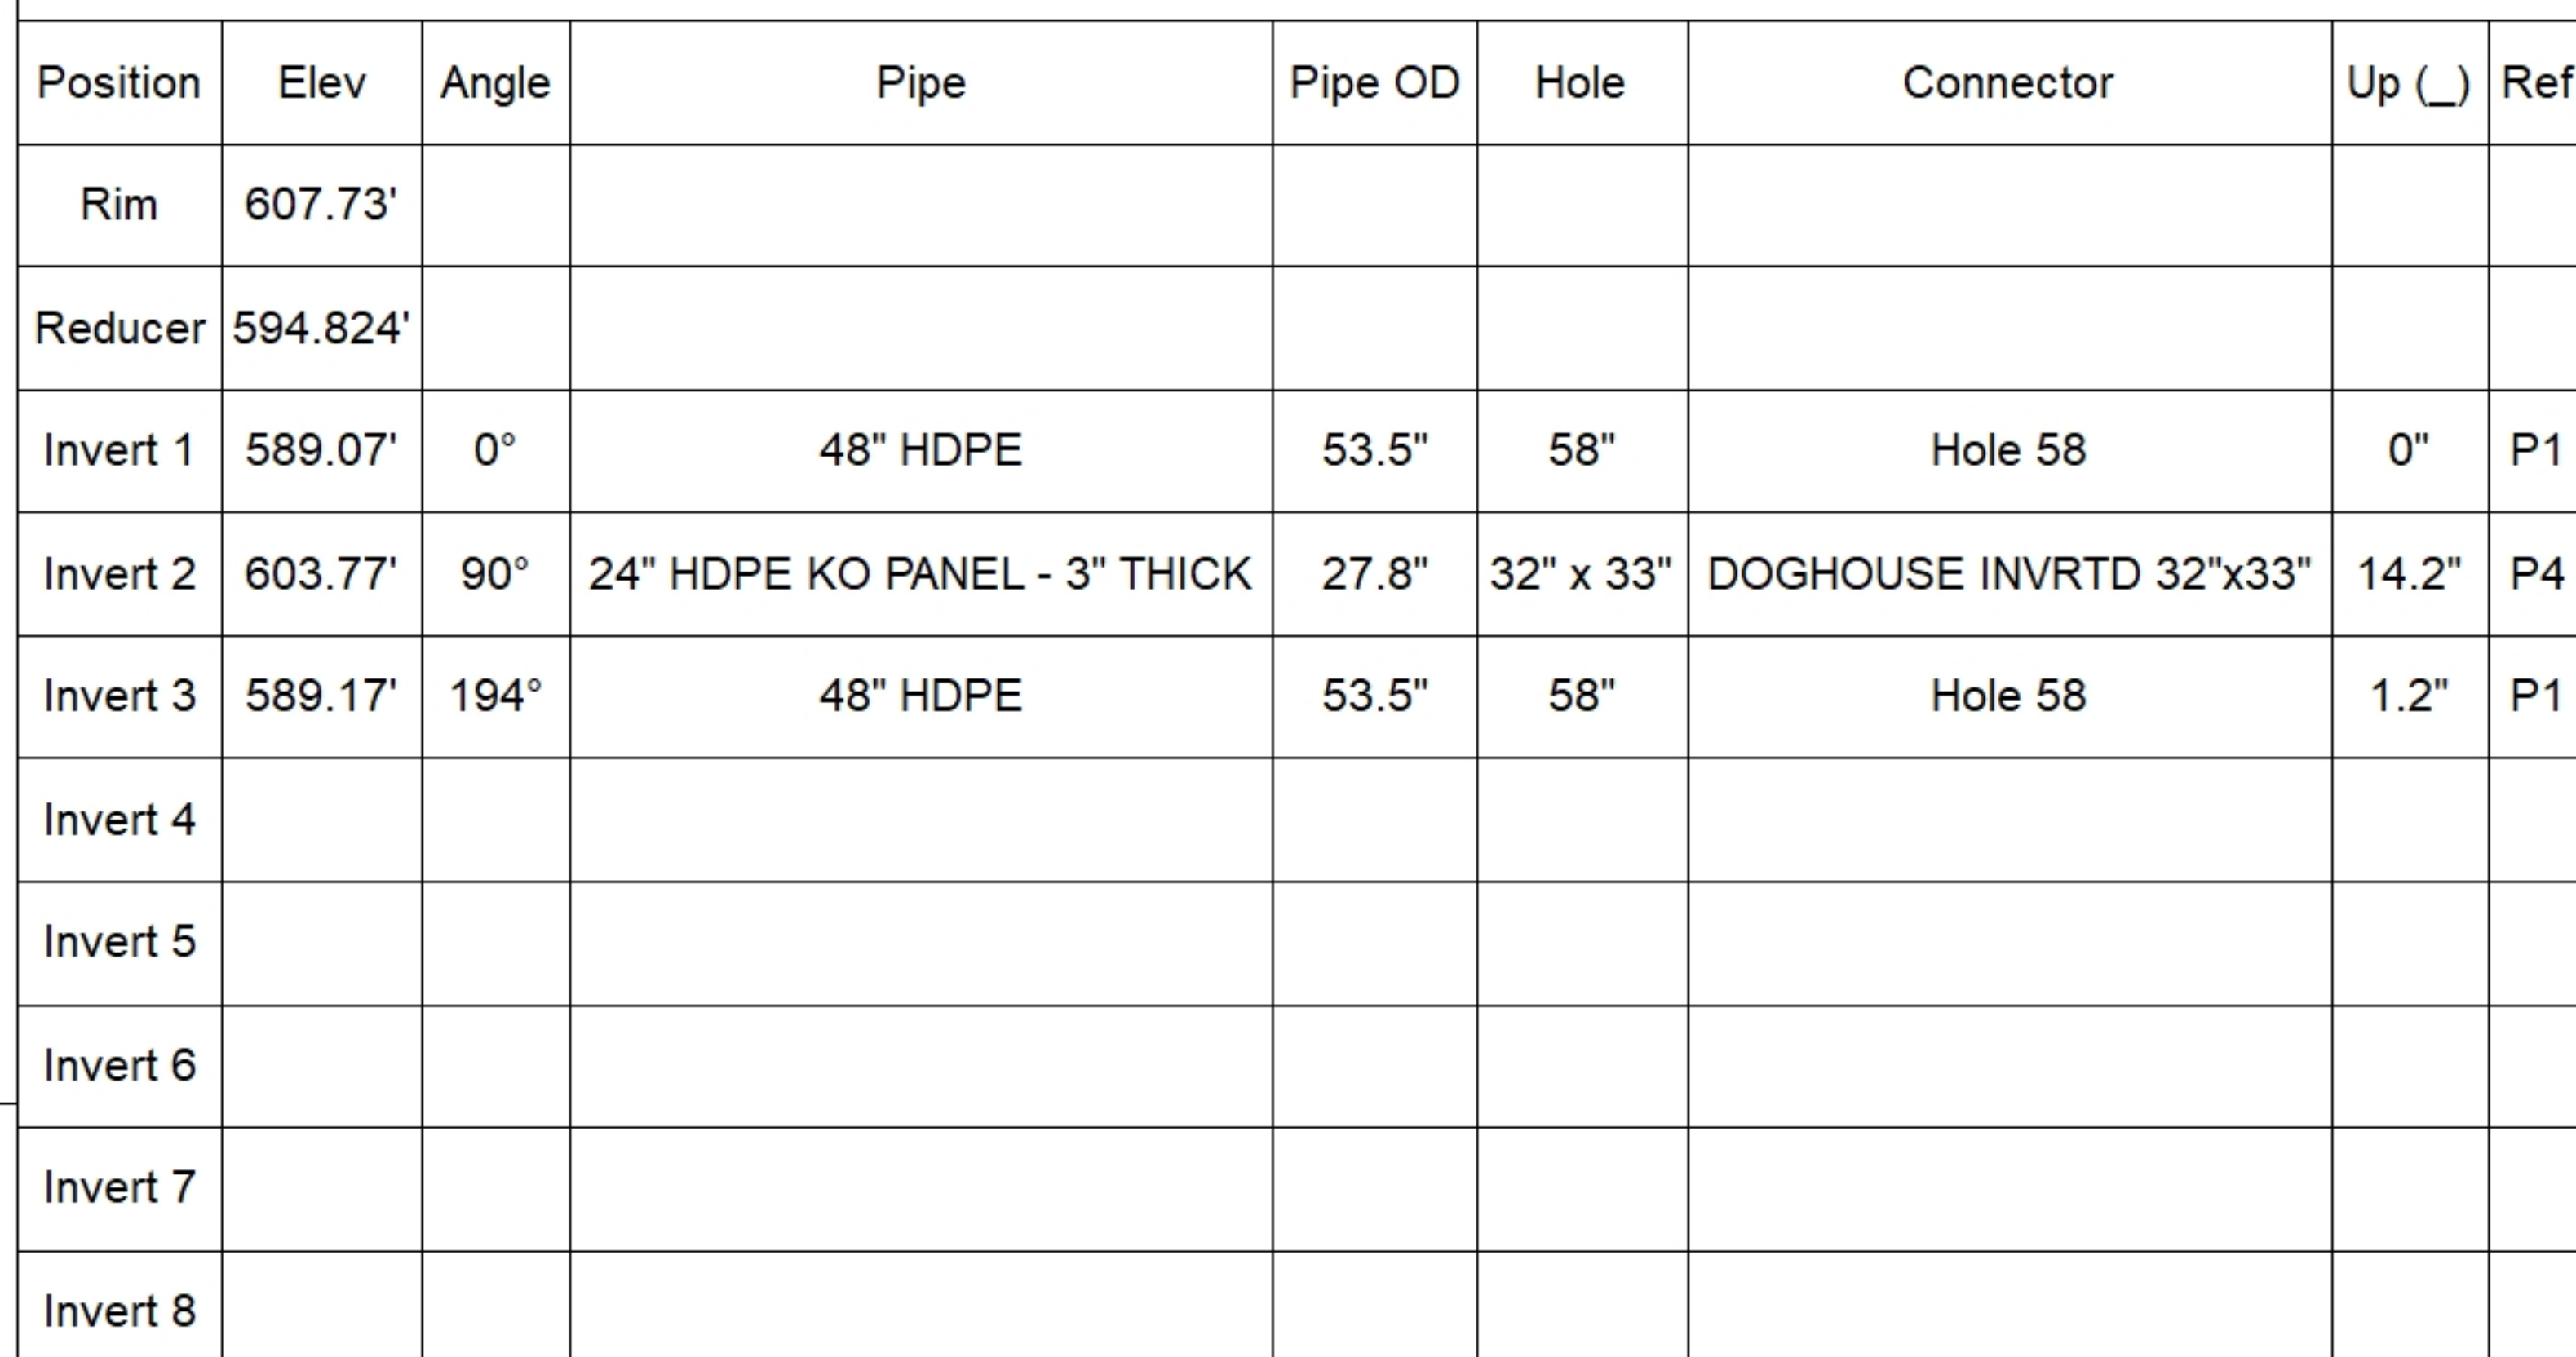

SUBMITTAL
APPROVED BY: