
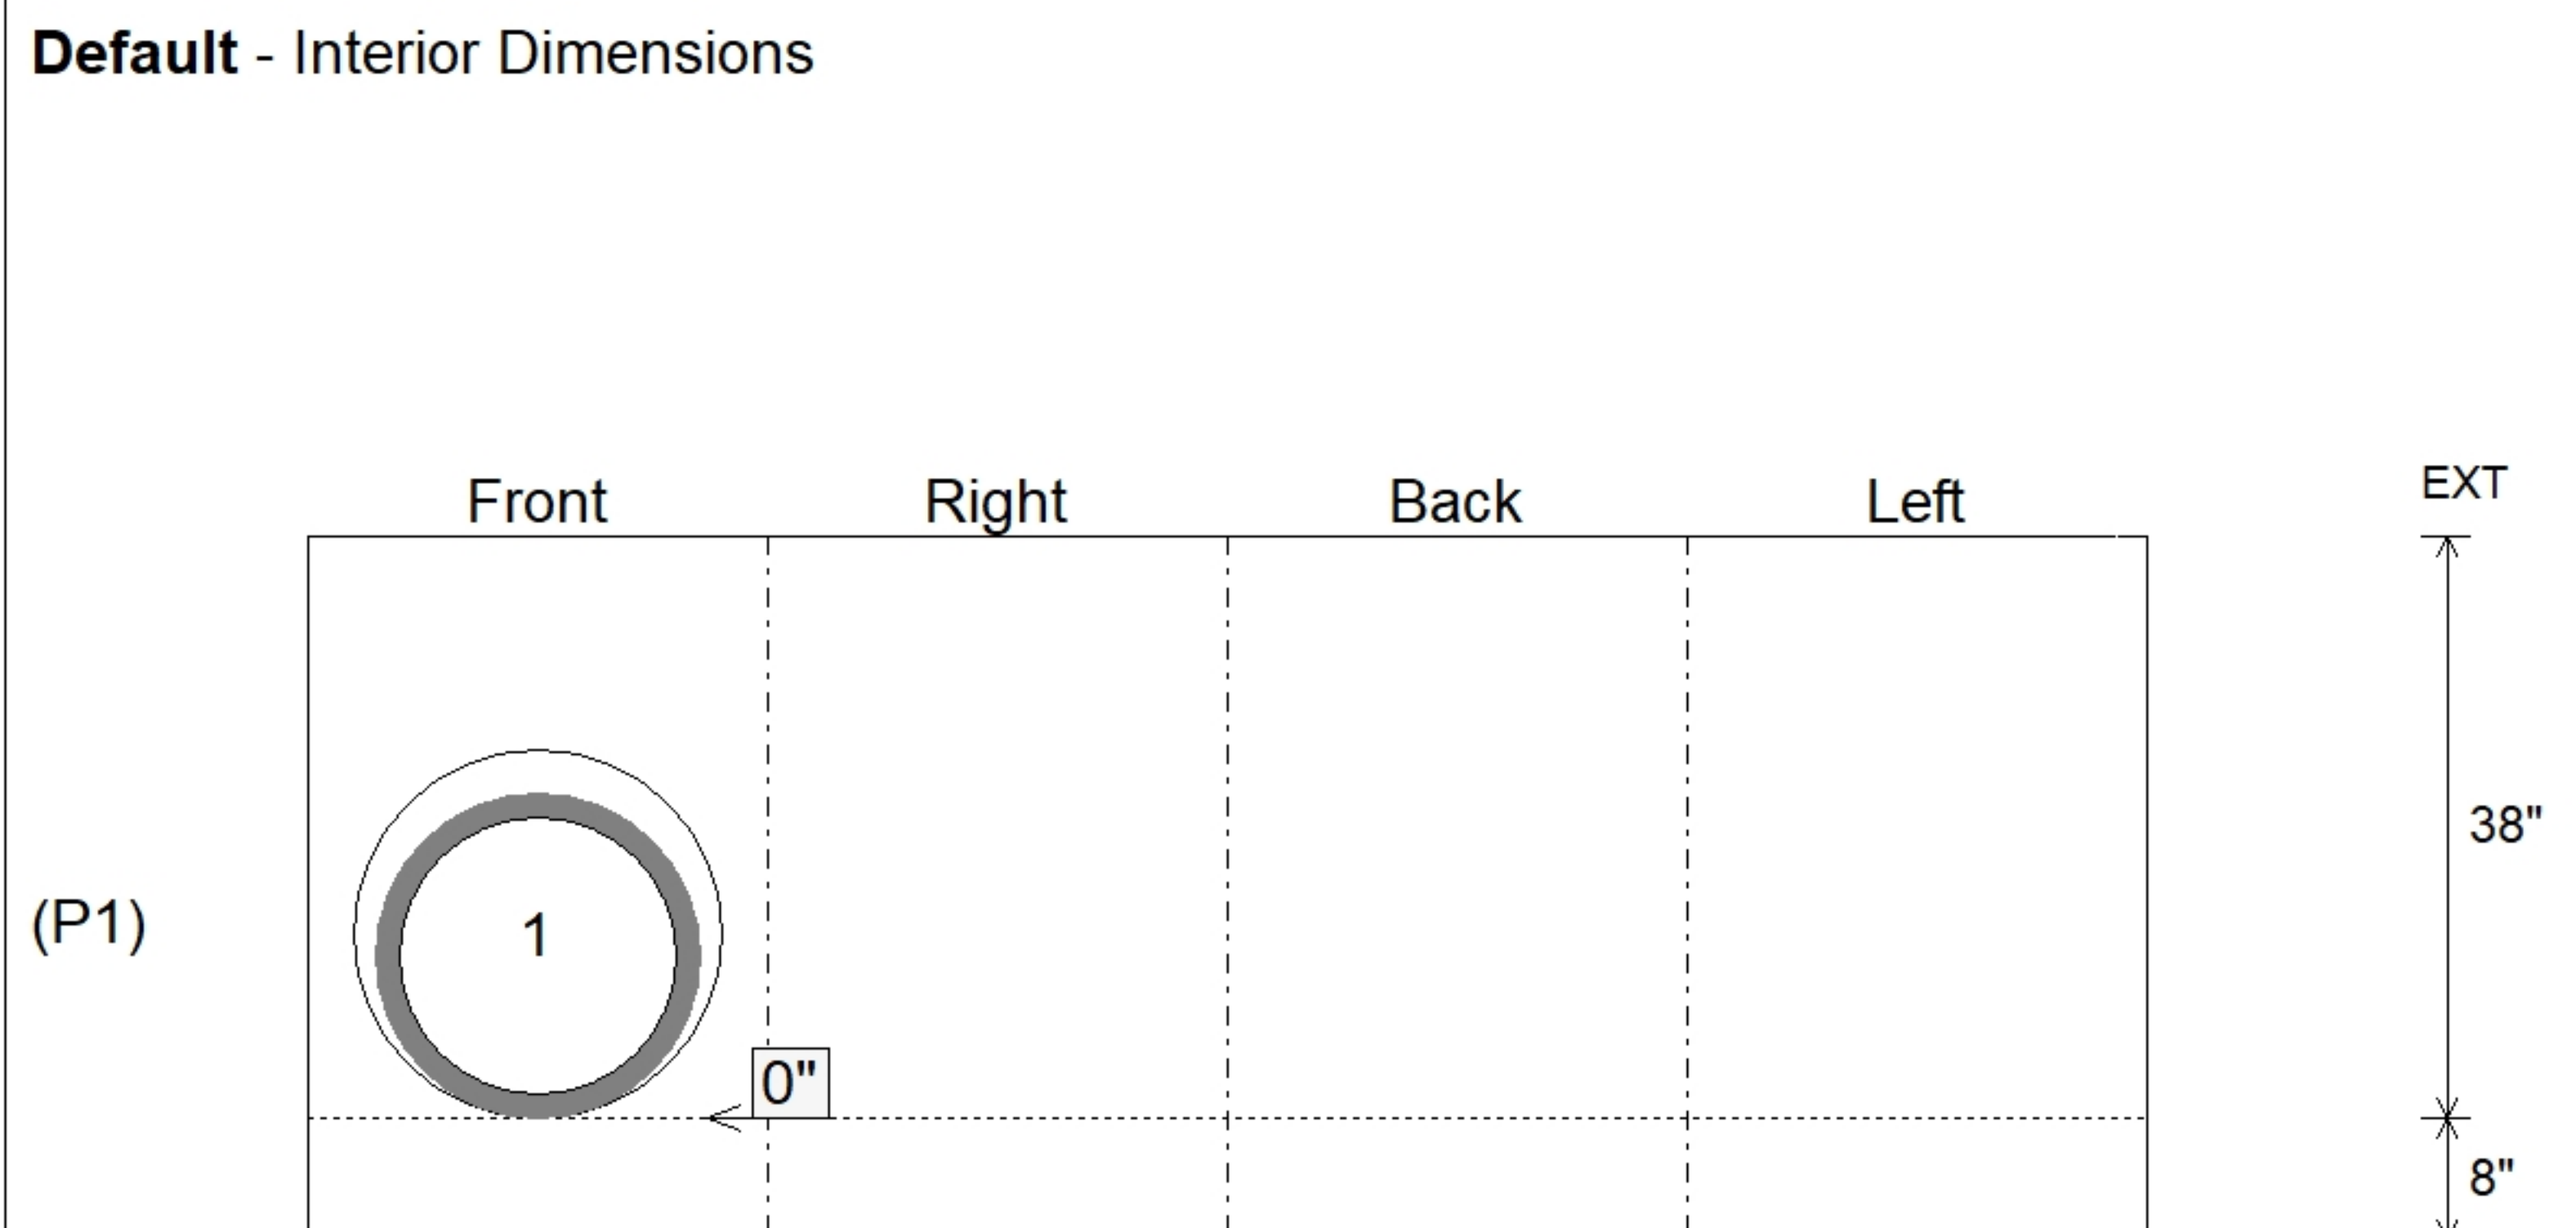


STRUCTURE SUMMARY:	
P2) 34" x 34" - RECESS/GRATE SEAT - 1"	0 lb
P1) 30" x 30" - BOX BASE 6inW, 8inF, Variable Ht - 38"	3711 lb
1) 30" x 30" - Conseal CS-102 1.00"	0 lb
1) Hole - 24	0 lb

Structure Total:	3711 lb

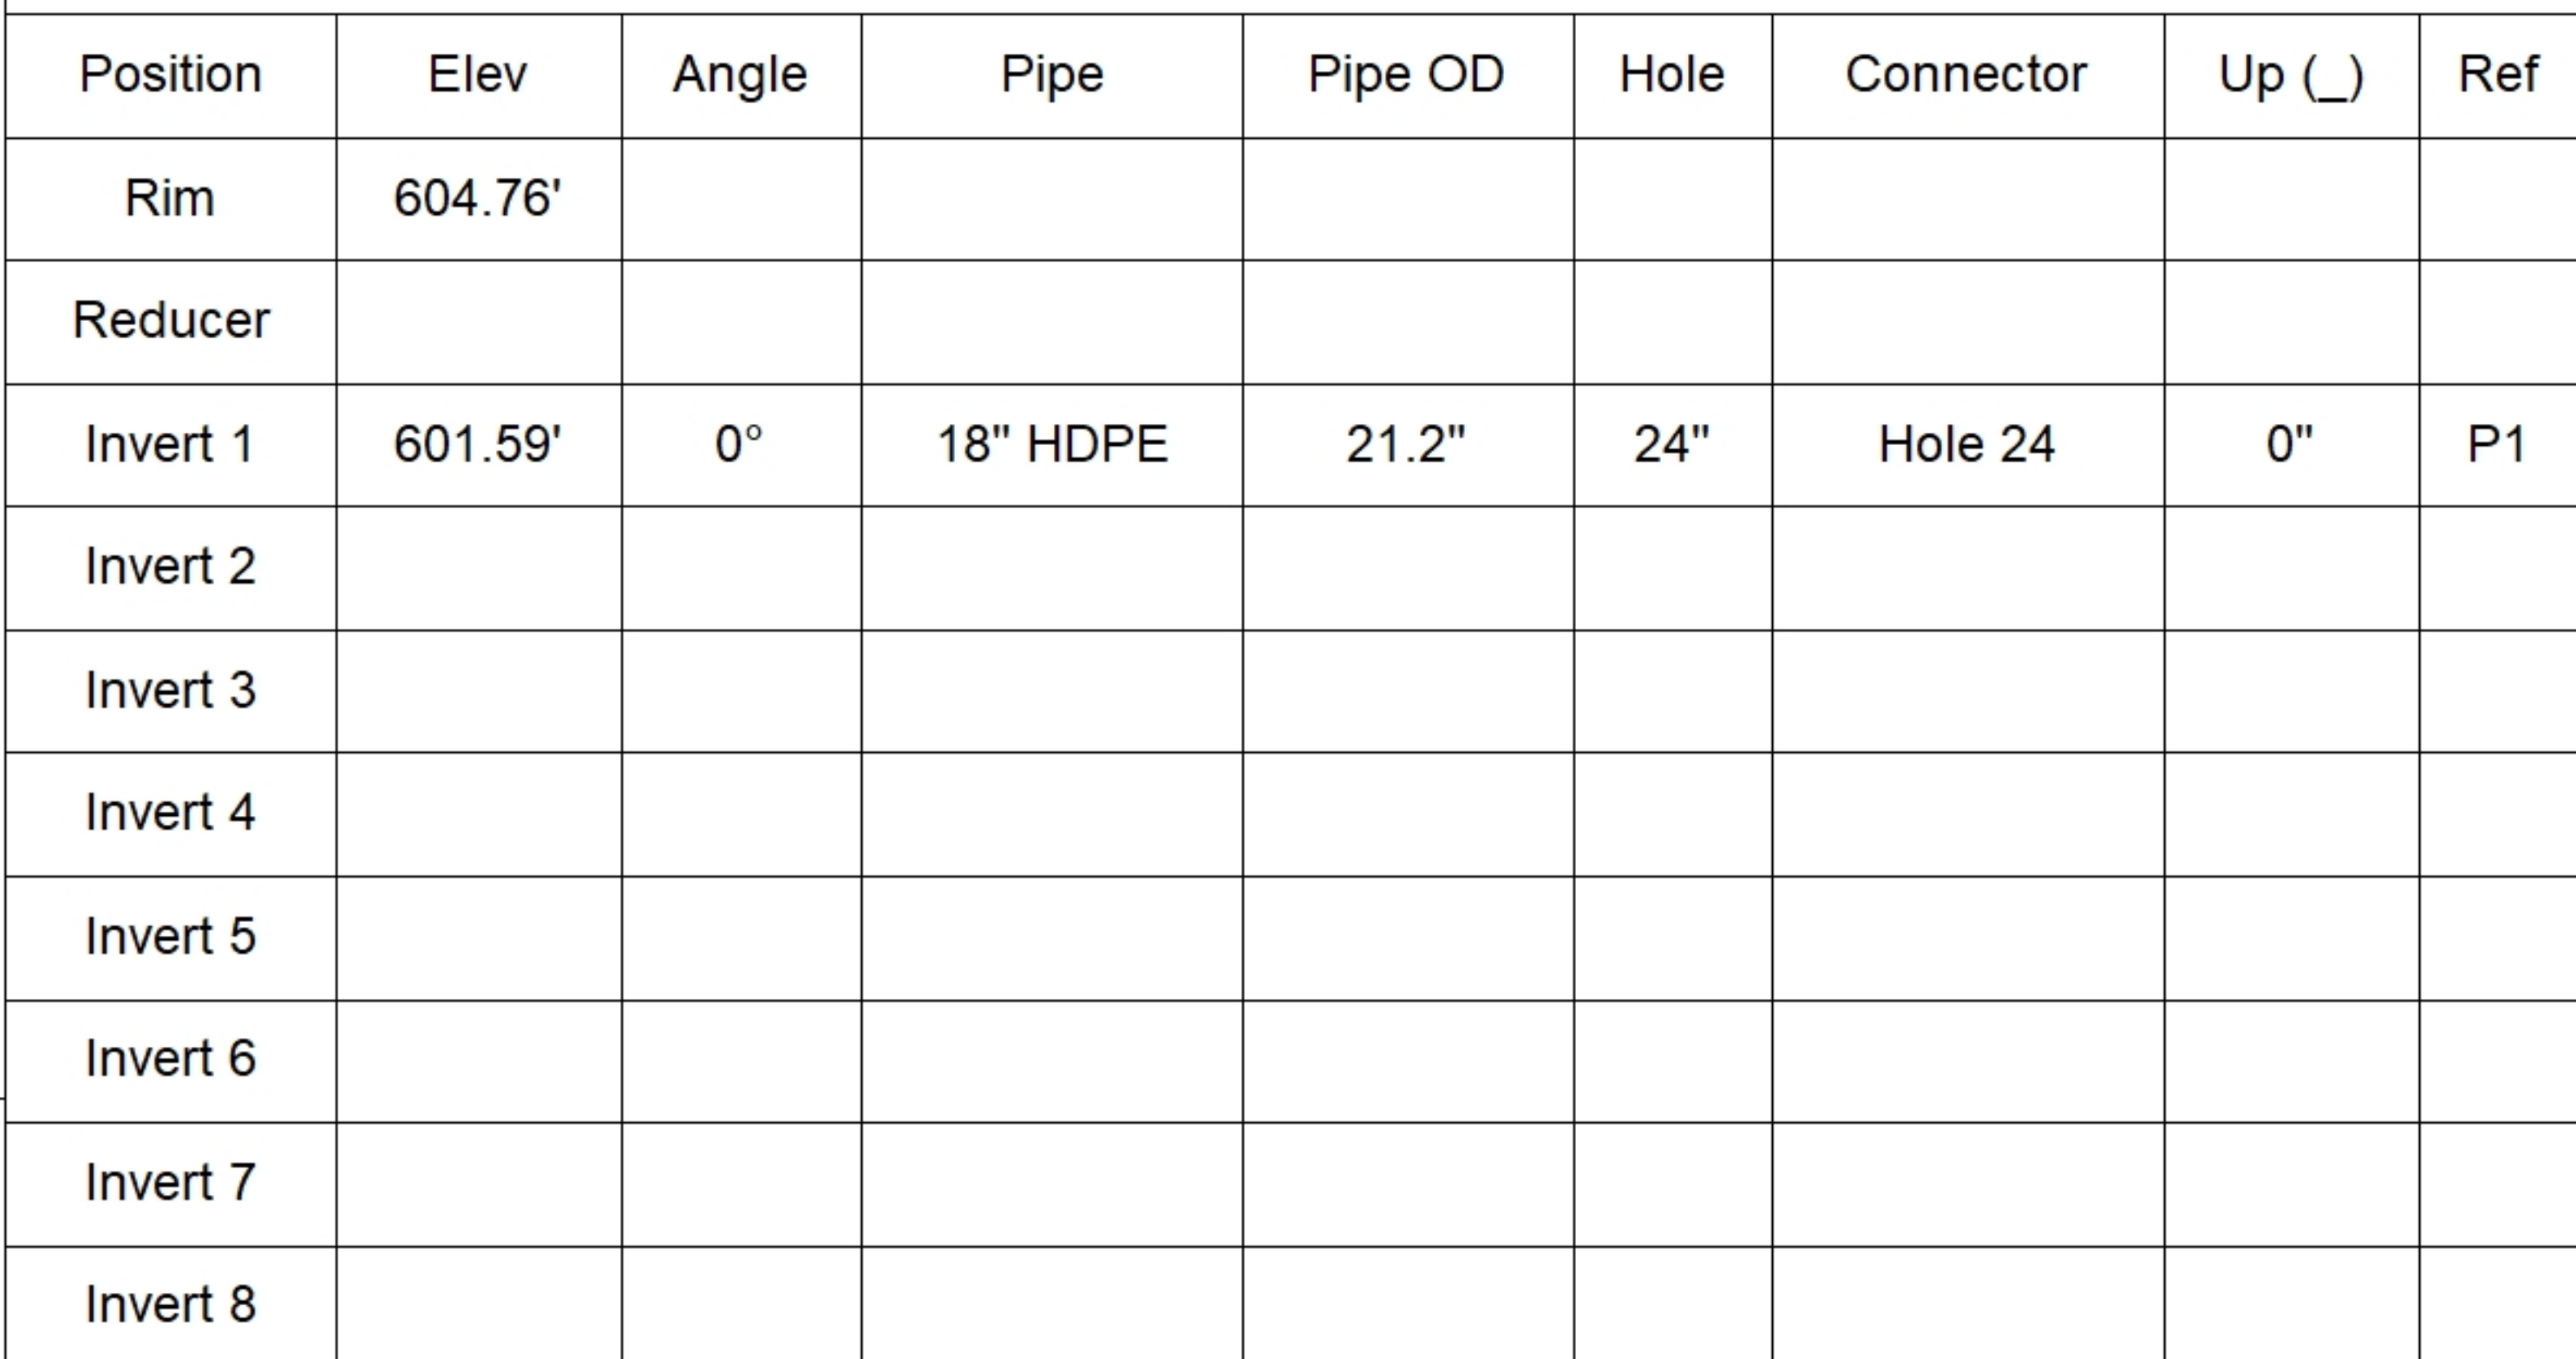

SUBMITTAL
APPROVED BY: