
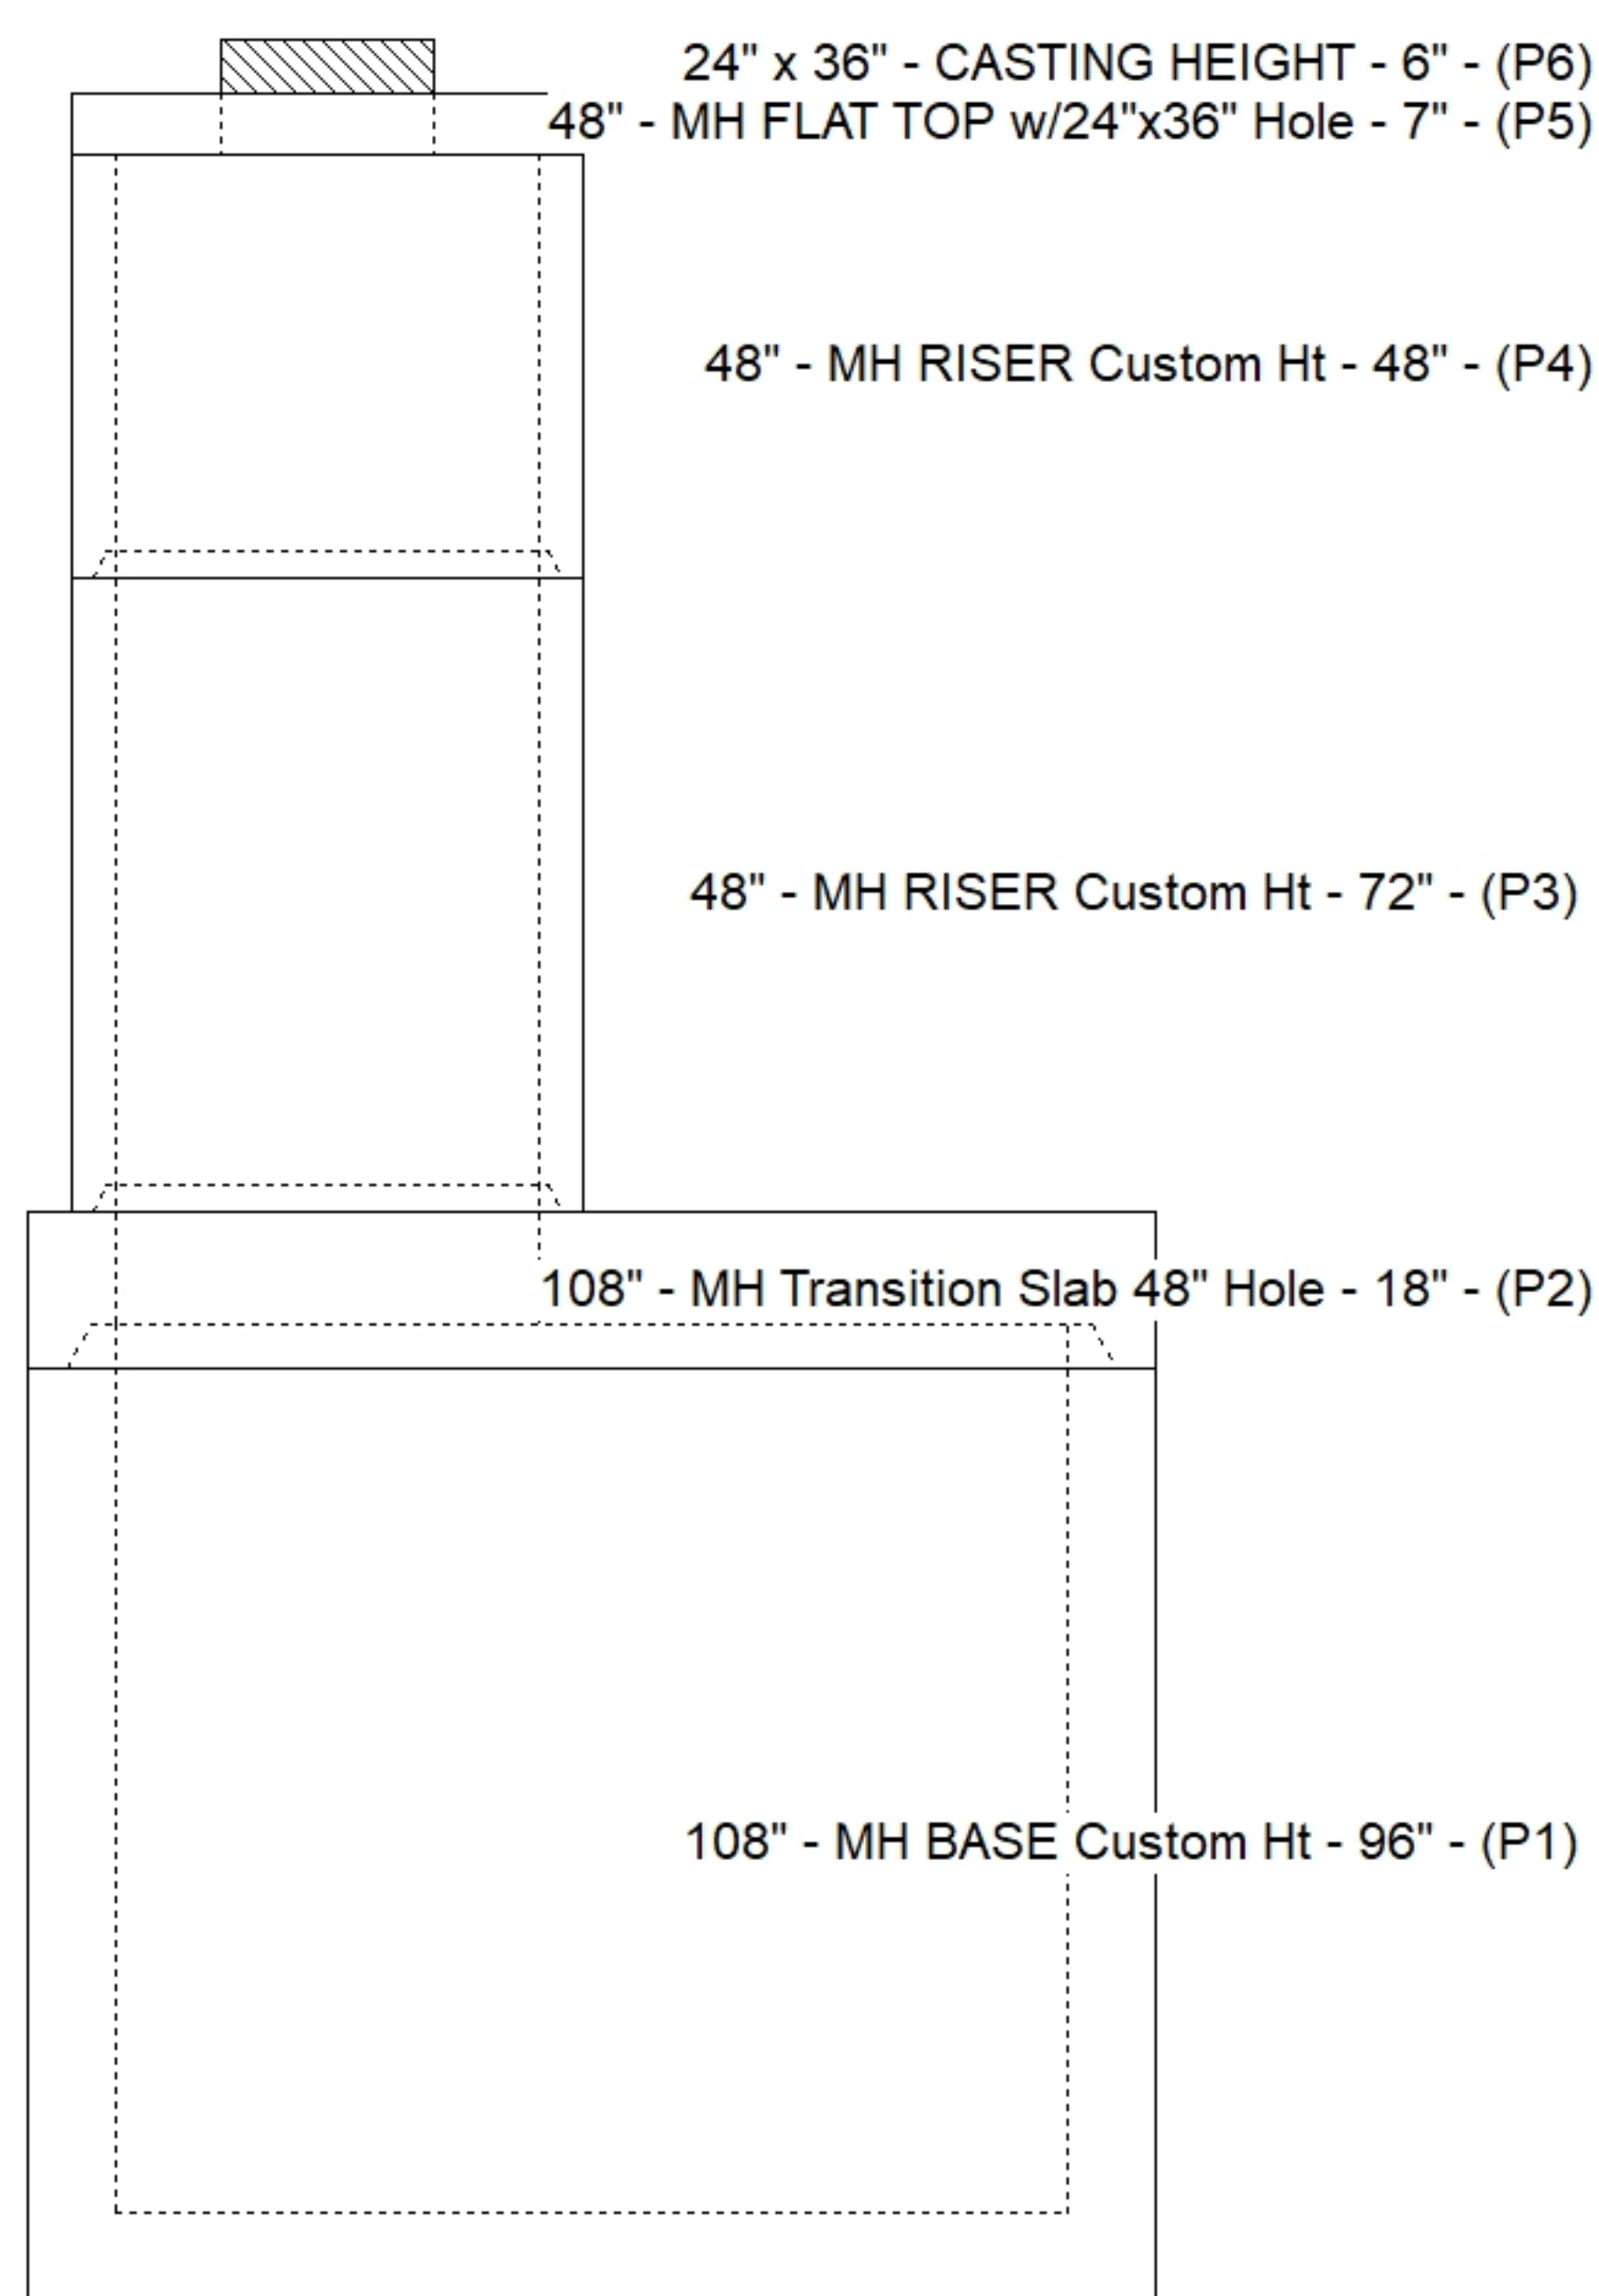


Floor (Bot): 586.077'
Overall Height: 21.583'
Slack: 3"

Structure Total: 59212 lb

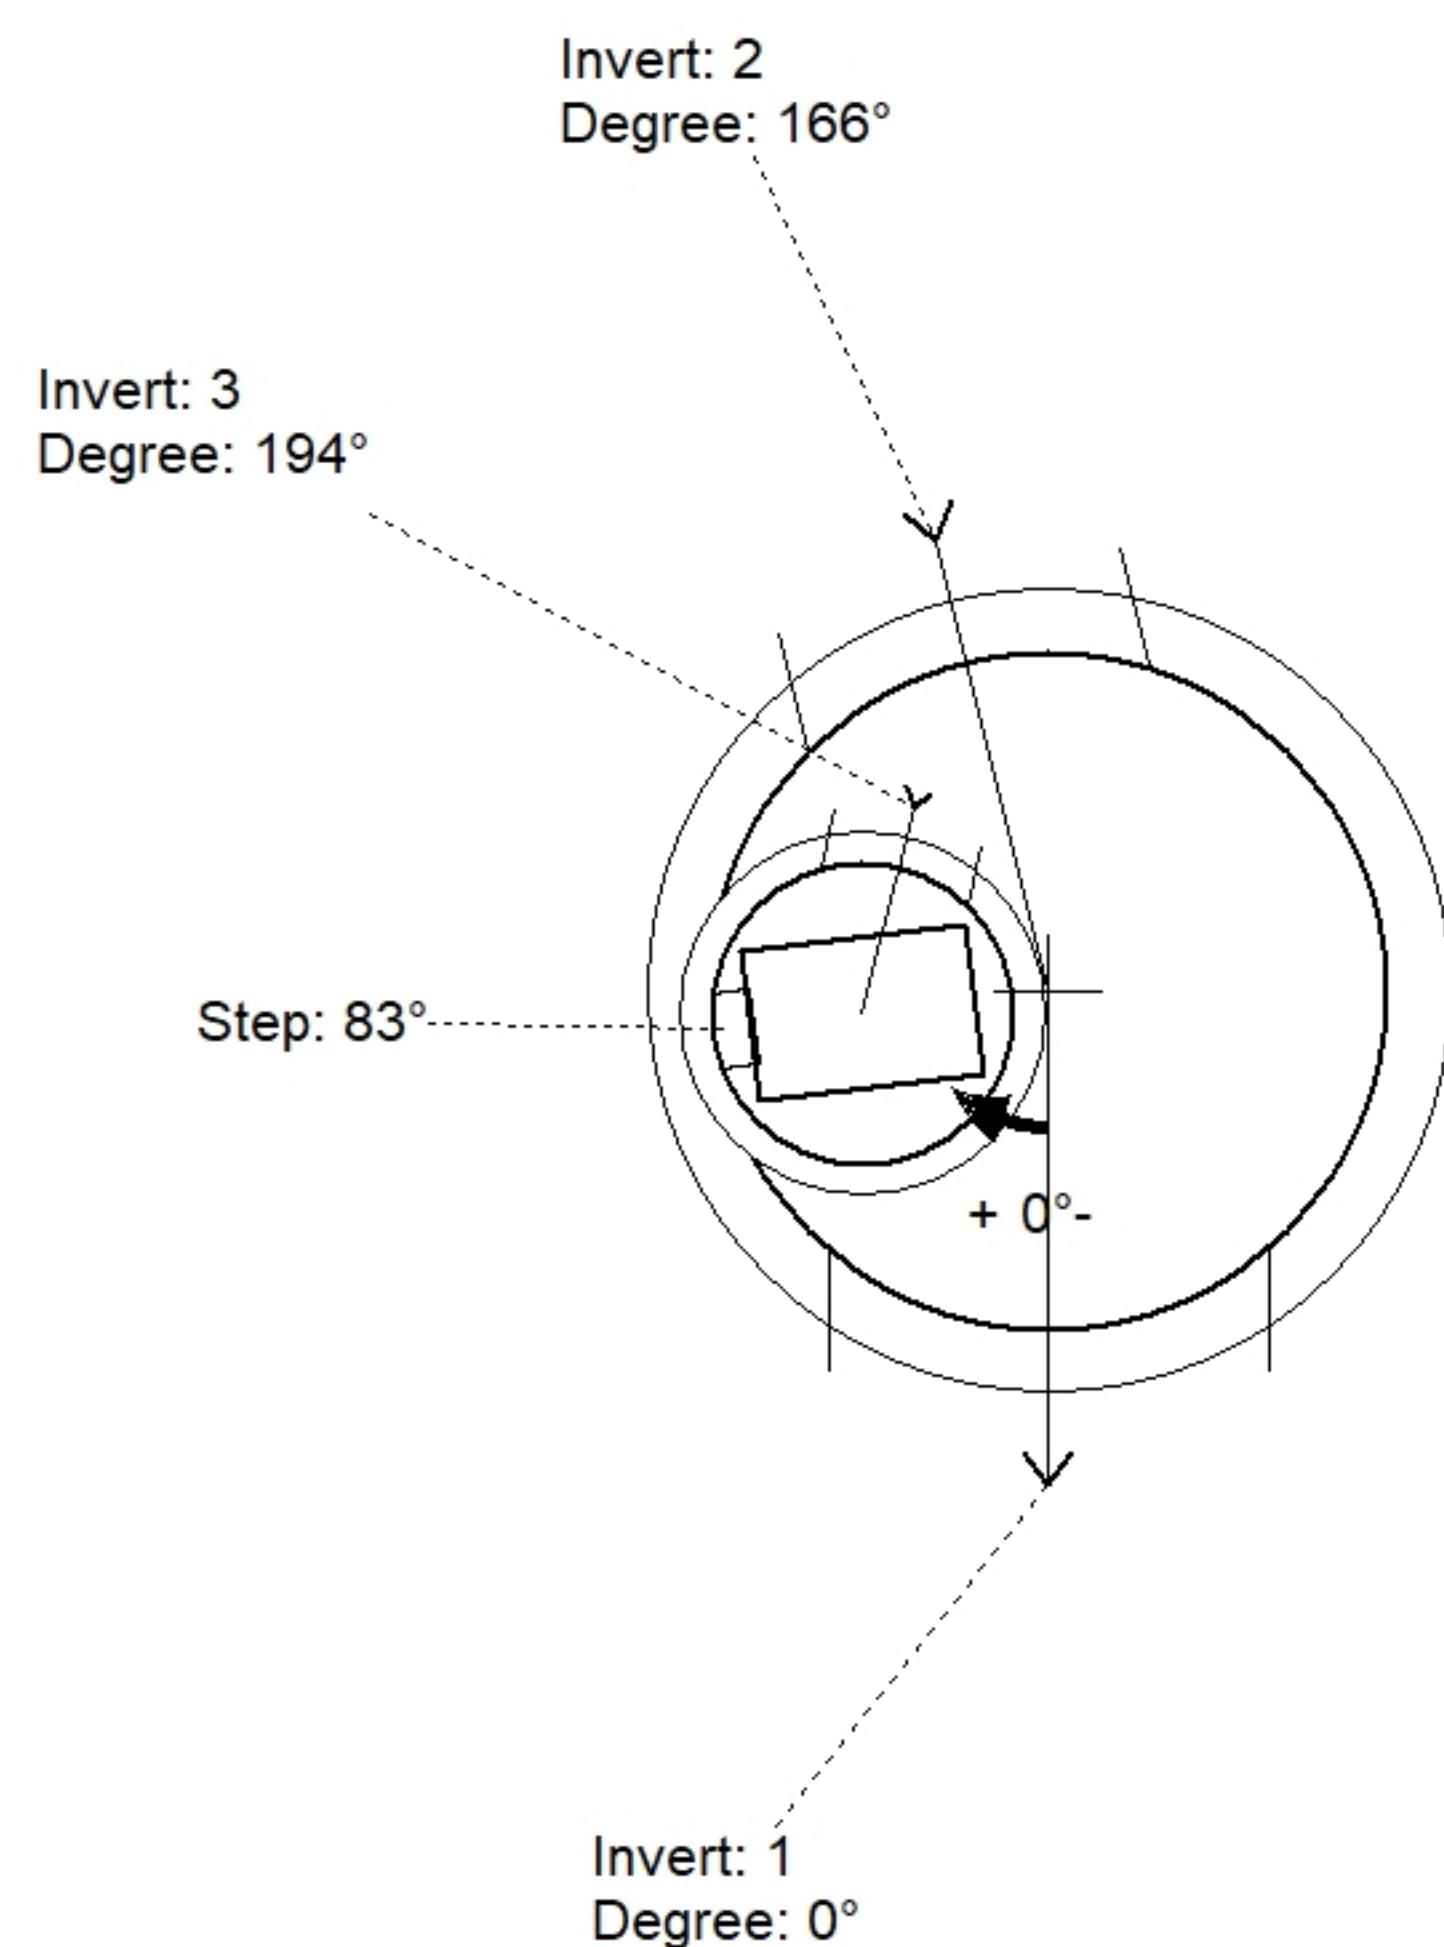

Position	Elev	Angle	Pipe	Pipe OD	Hole	Connector	Up (⎵)	Ref
Rim	607.91'							
Reducer	595.077'							
Invert 1	587.36'	0°	60" HDPE	66.3"	70"	Hole 70	0"	P1
Invert 2	587.46'	166°	48" HDPE	53.5"	56"	Hole 56	1.65"	P1
Invert 3	598.3'	194°	18" HDPE	21.2"	24"	Hole 24	14.83"	P3
Invert 4								
Invert 5								
Invert 6								
Invert 7								
Invert 8								

SUBMITTAL
APPROVED BY: