



Floor (Bot): 585.727'
Overall Height: 18.833'
Slack: 0.36"


Structure Total: 53673 lb

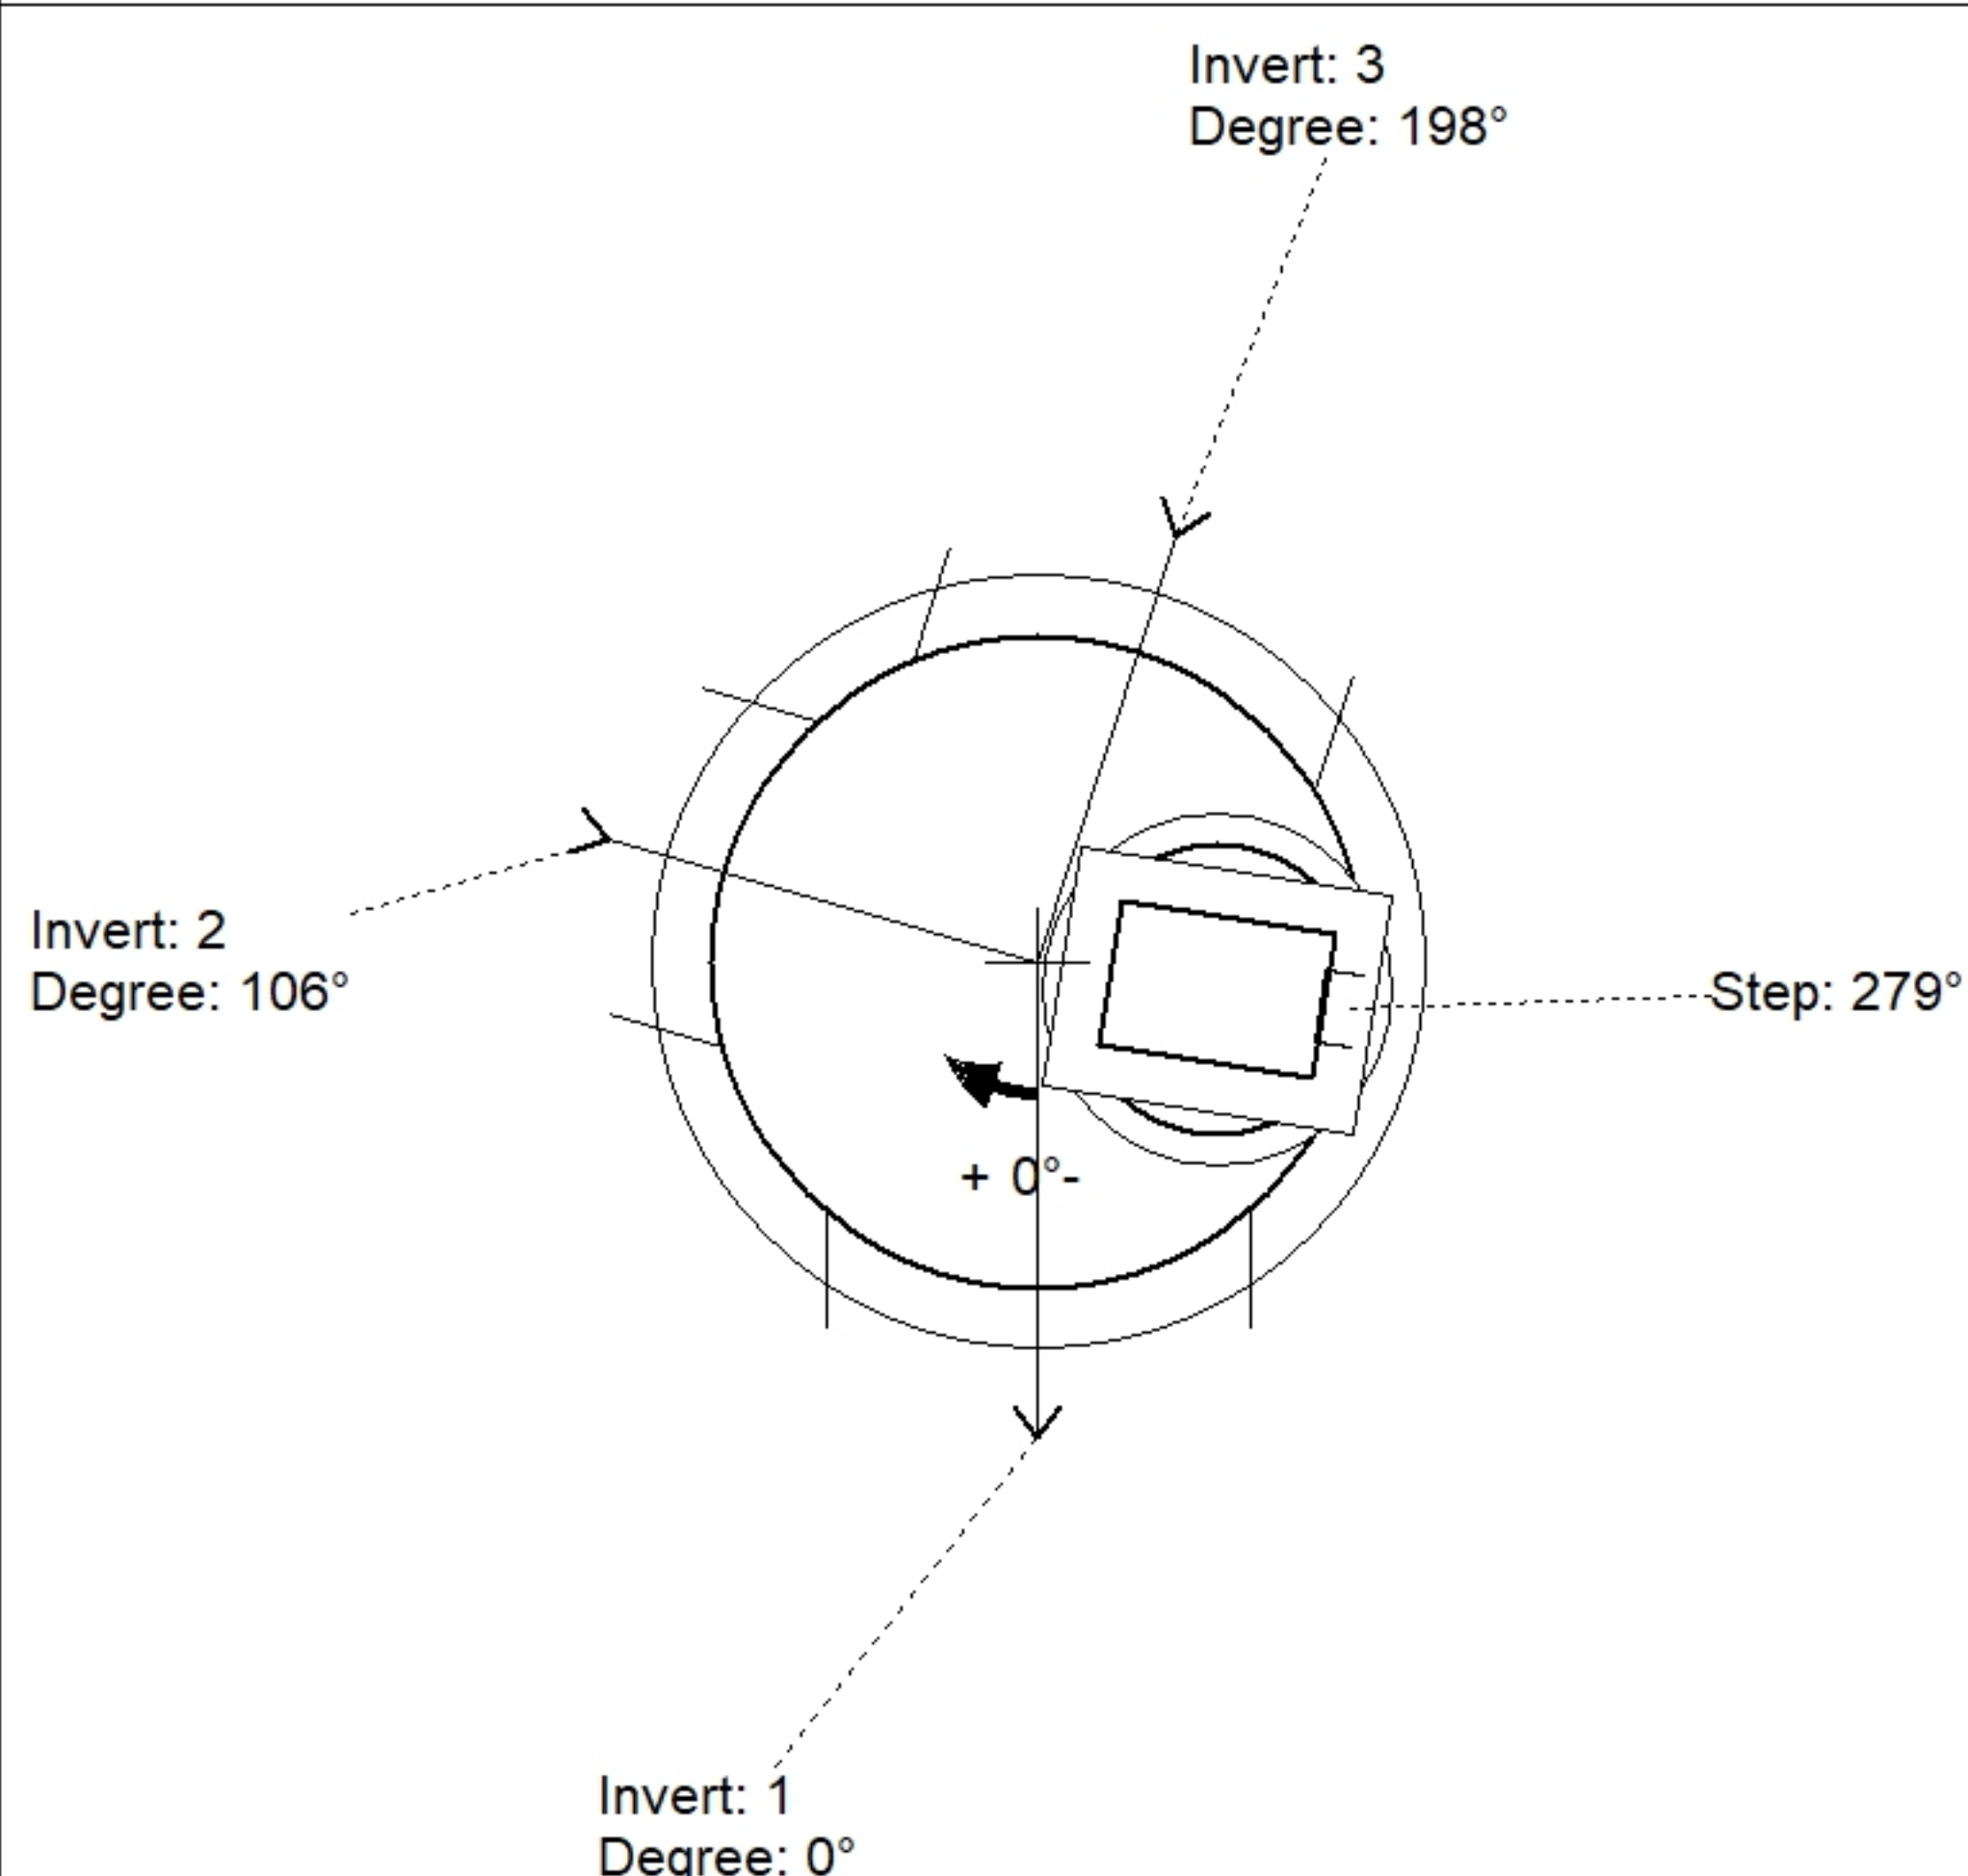

Position	Elev	Angle	Pipe	Pipe OD	Hole	Connector	Up (⌵)	Ref
Rim	604.59'							
Reducer	594.727'							
Invert 1	587.01'	0°	60" HDPE	66.3"	70"	Hole 70	0"	P1
Invert 2	590.04'	106°	48" HDPE	53.5"	56"	Hole 56	36.81"	P1
Invert 3	587.11'	198°	60" HDPE	66.3"	70"	Hole 70	1.2"	P1
Invert 4								
Invert 5								
Invert 6								
Invert 7								
Invert 8								

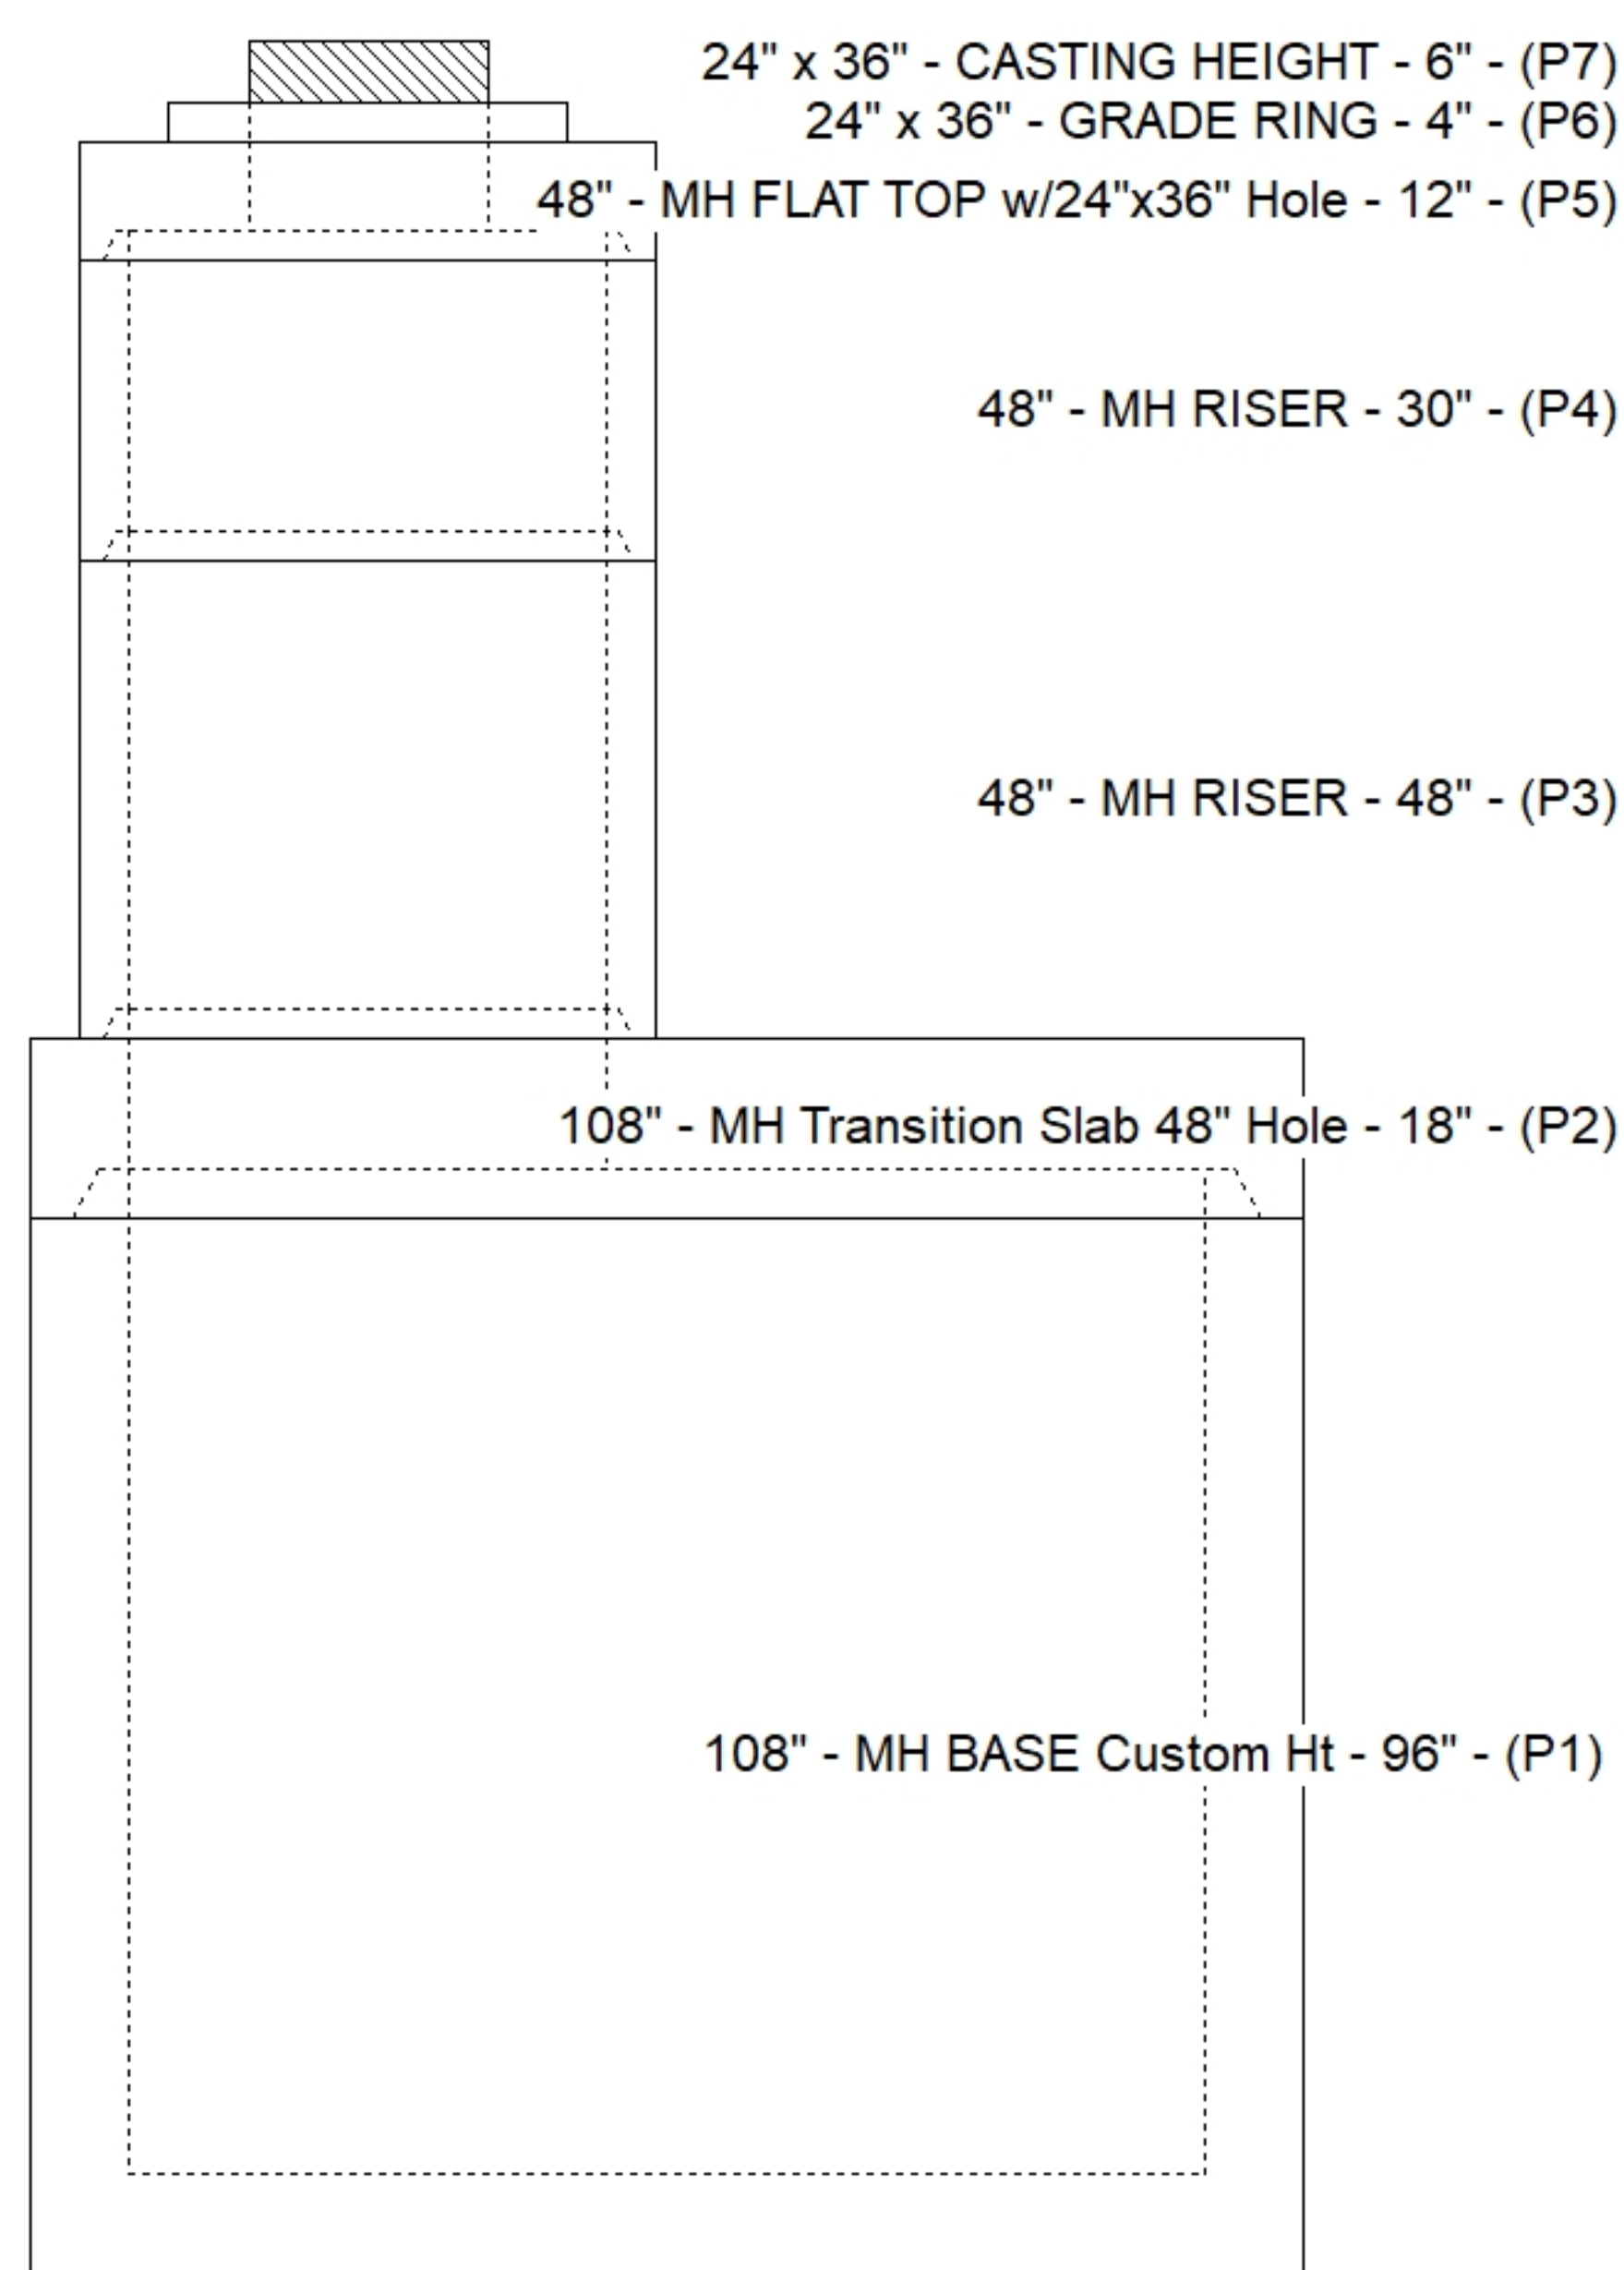

Default - Interior Dimensions

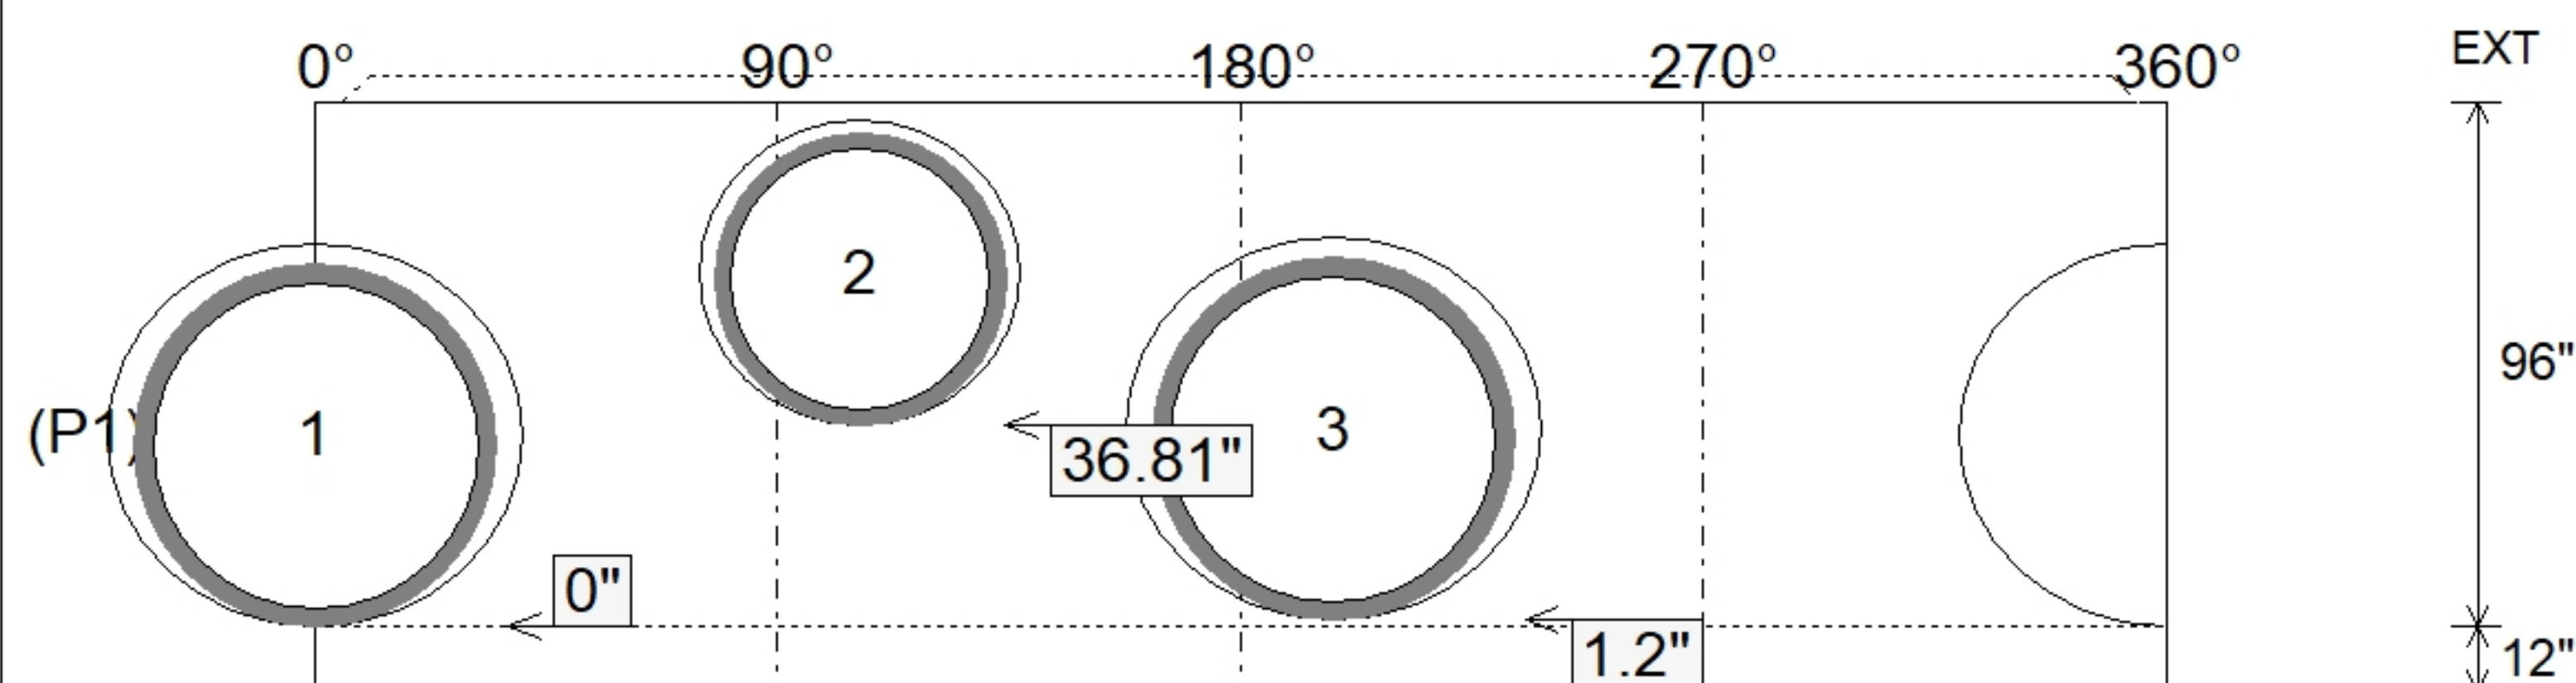

SUBMITTAL
APPROVED BY: