


Floor (Bot): 579.738'
Overall Height: 8'
Slack: 0.27"



0 lb
10472 lb
27120 lb
0 lb
0 lb
0 lb
0 lb
0 lb

Structure Total: 37592 lb

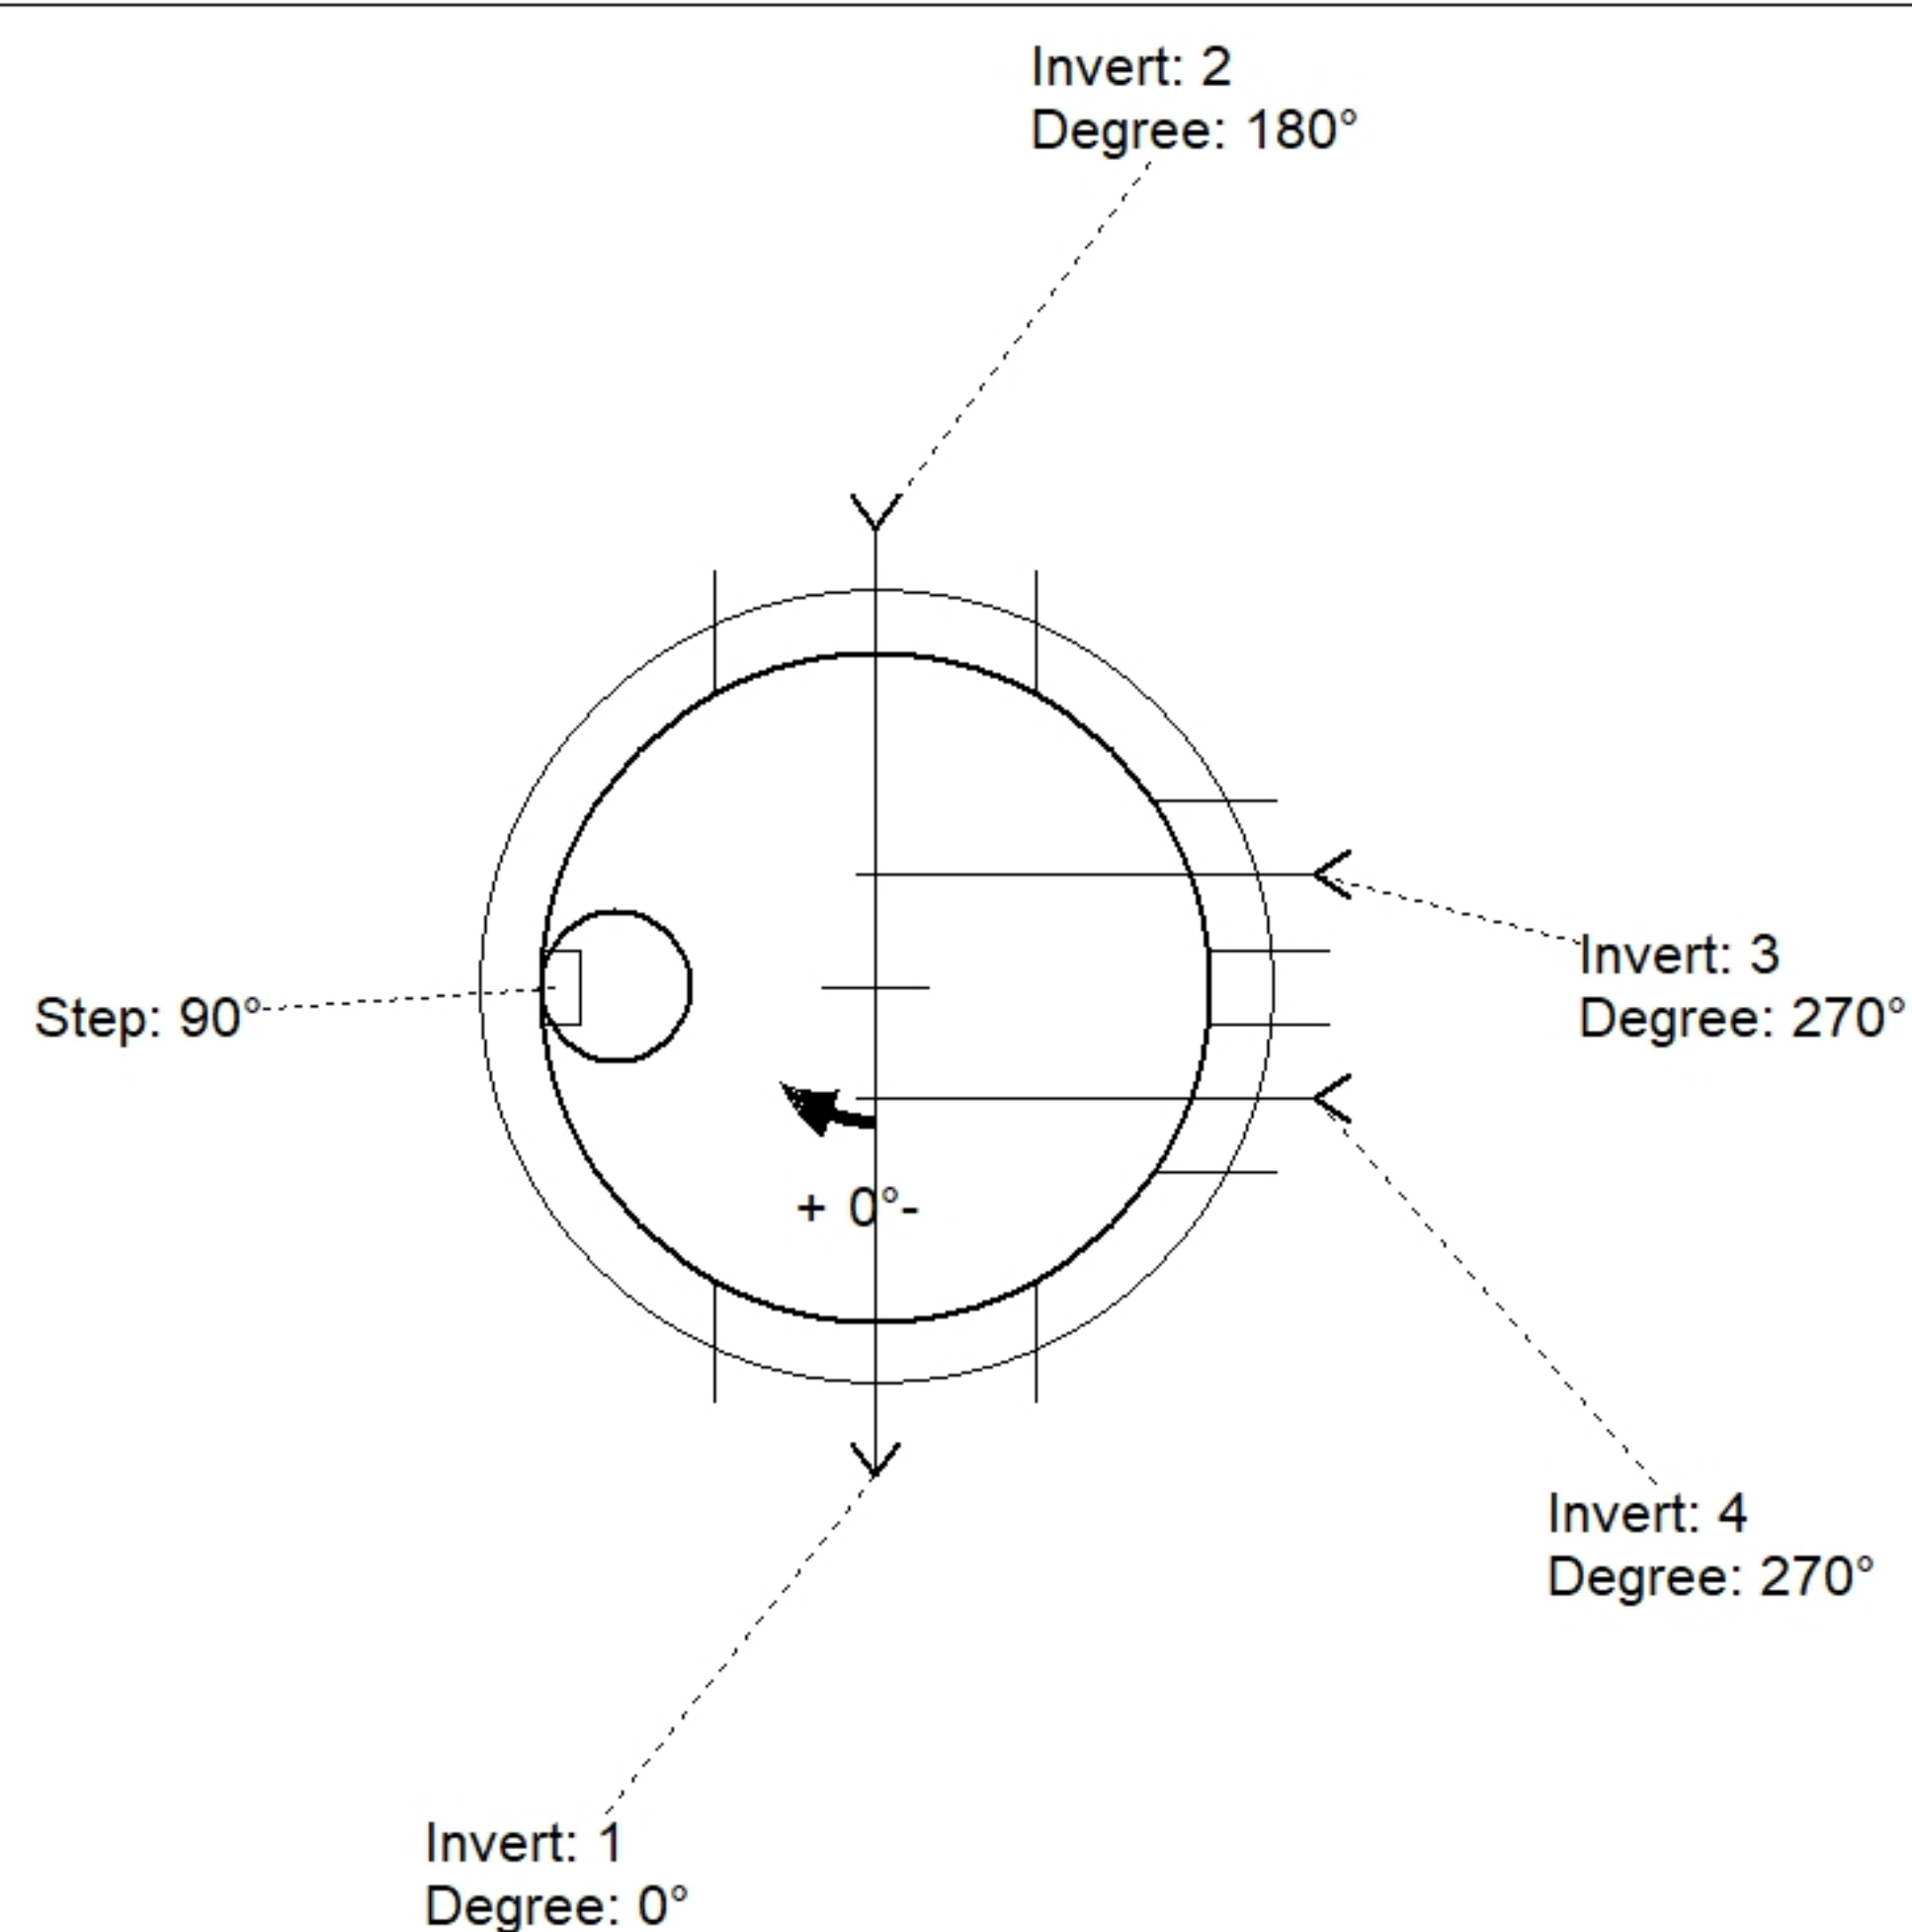

Position	Elev	Angle	Pipe	Pipe OD	Hole	Connector	Up ()	Ref
Rim	587.76'							
Reducer								
Invert 1	581'	0°	42" HDPE	47.7"	52"	Hole 52	0"	P1
Invert 2	581'	180°	42" HDPE	47.7"	52"	Hole 52	0"	P1
Invert 3	581'	270°	18" HDPE	21.2"	24"	Hole 24	1.55"	P1
Invert 4	581'	270°	18" HDPE	21.2"	24"	Hole 24	1.55"	P1
Invert 5								
Invert 6								
Invert 7								
Invert 8								

Default - Interior Dimensions

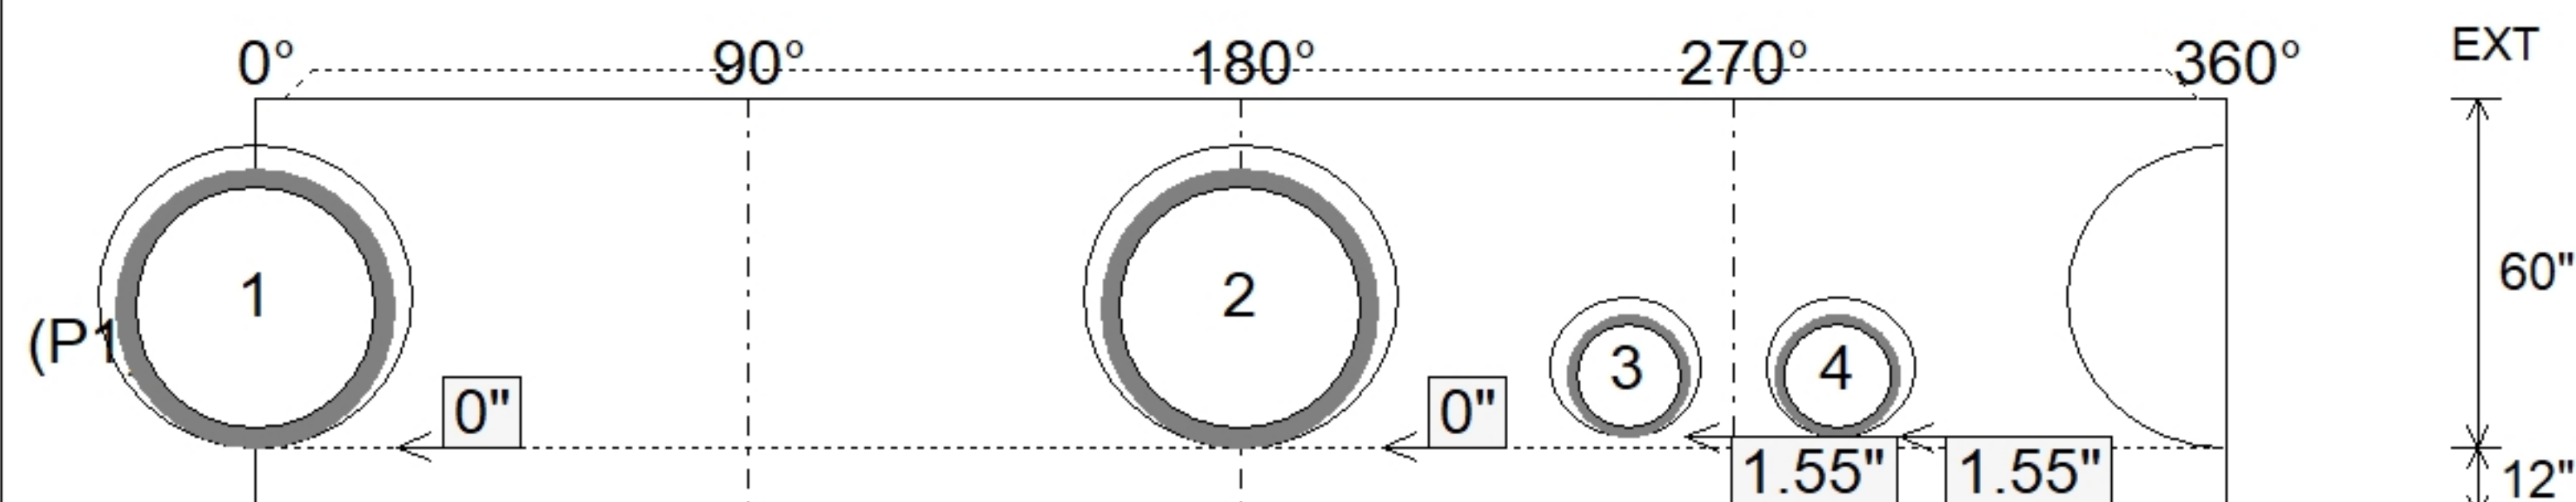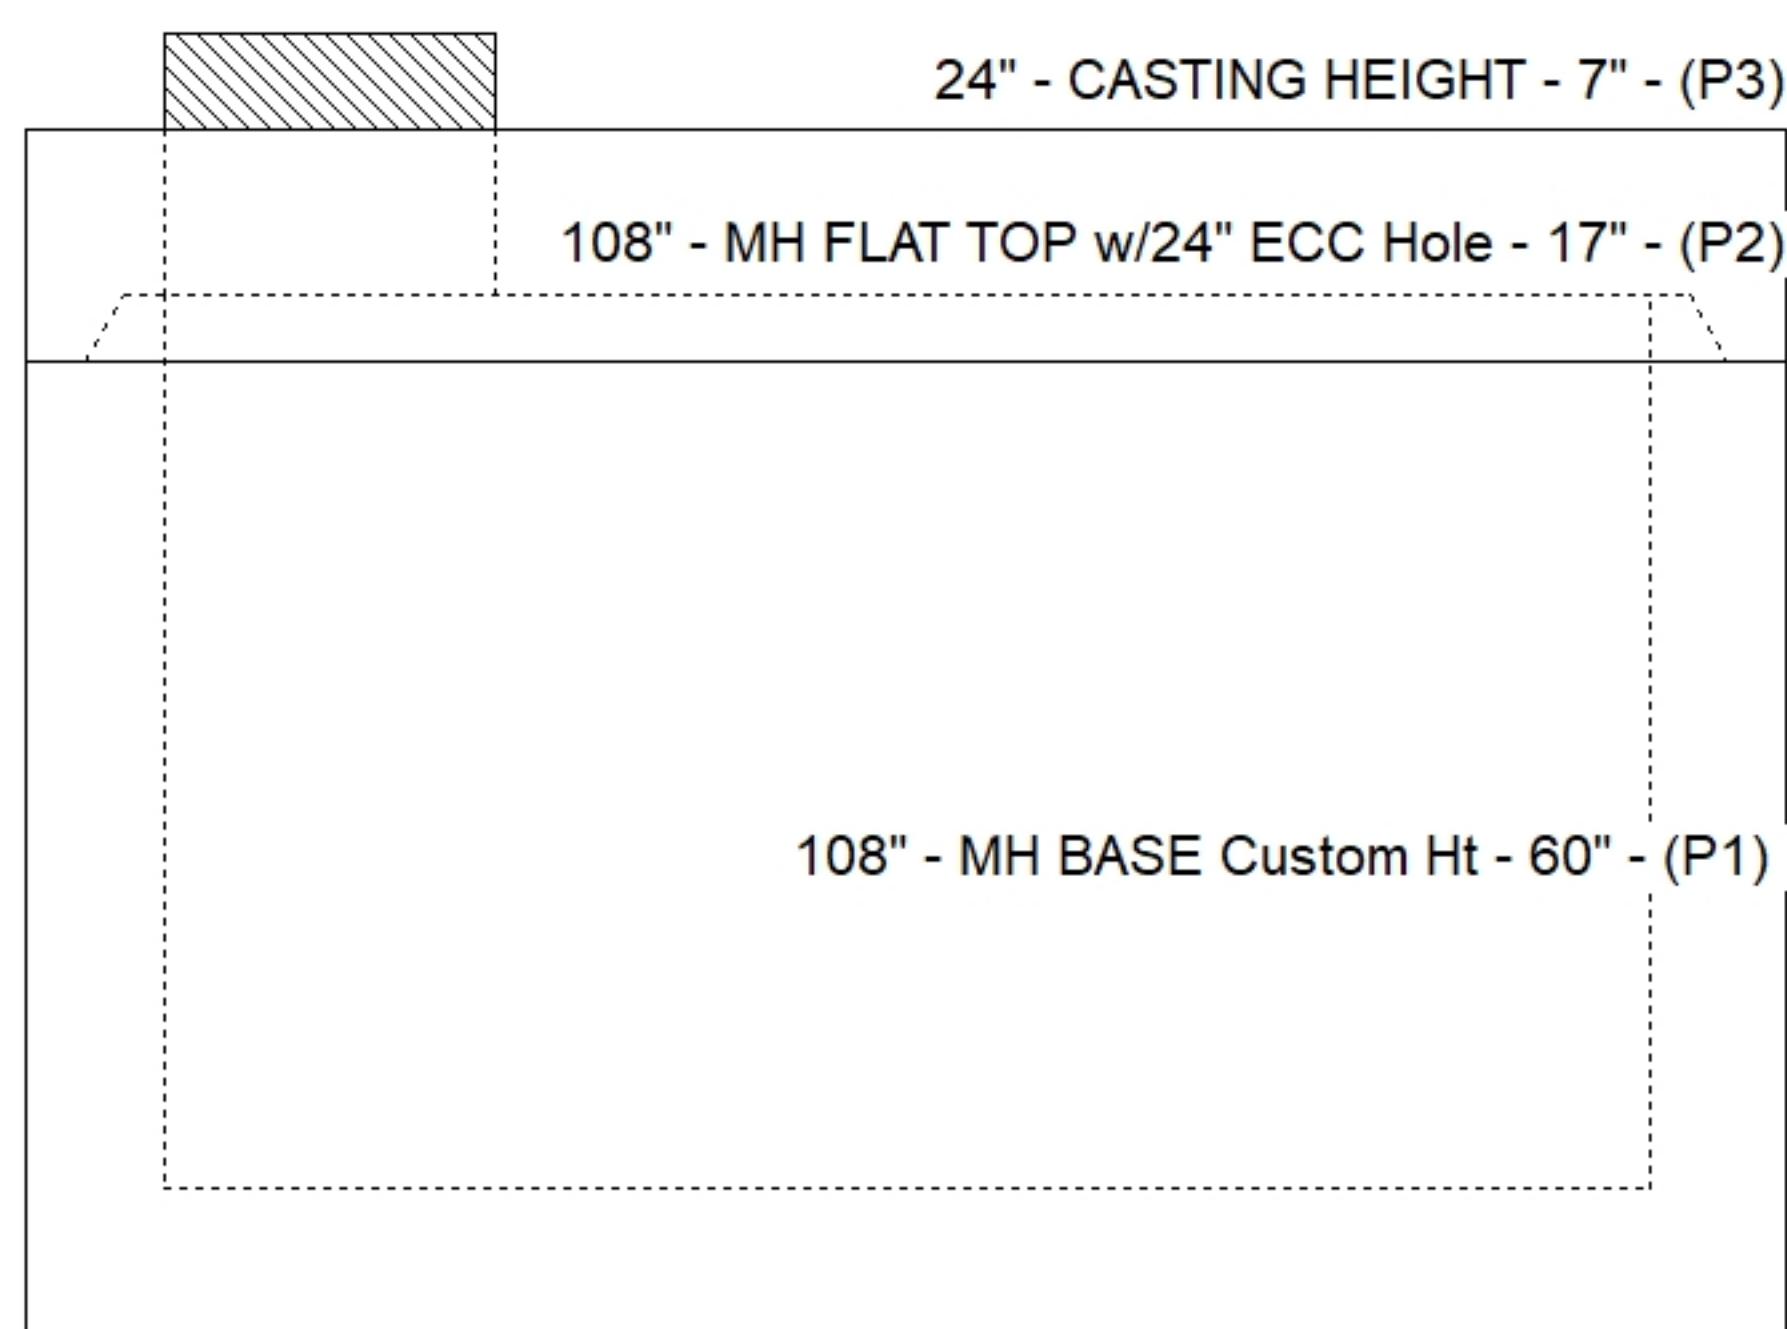

SUBMITTAL
APPROVED BY: