



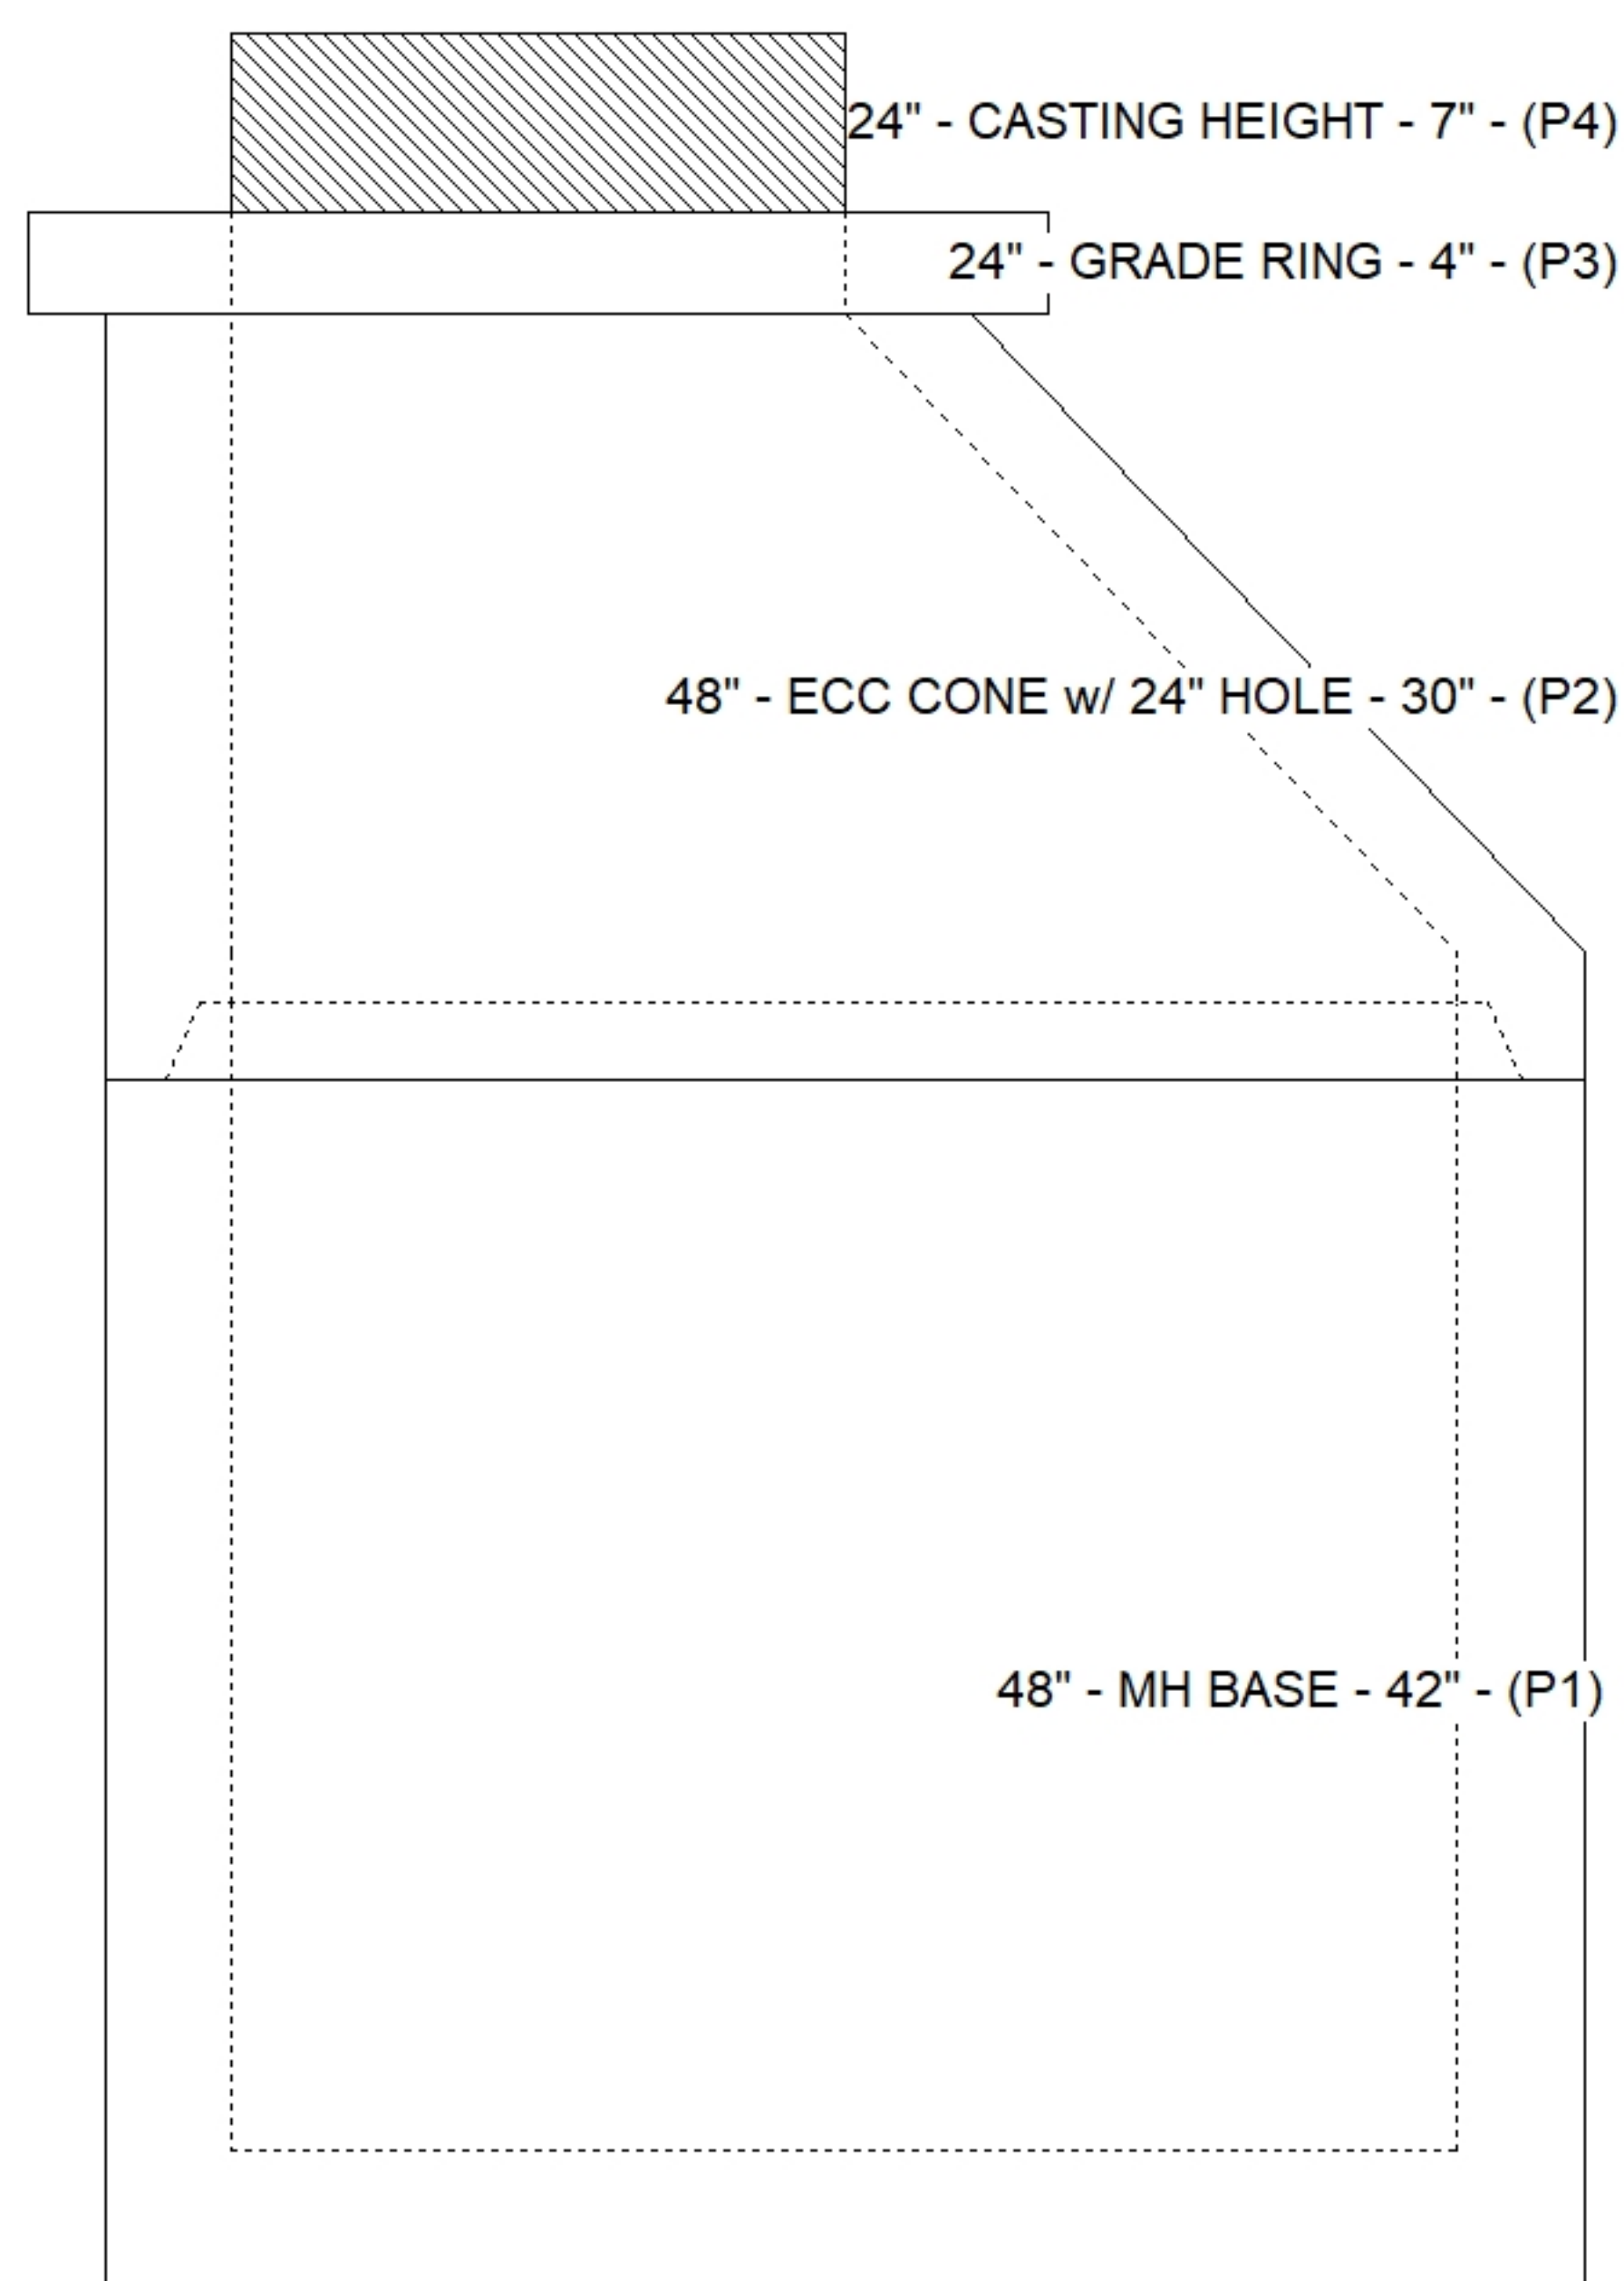

Floor (Bot): 540.34'
Overall Height: 7.417'
Slack: 0.76"


0 lb
270 lb
2050 lb
3870 lb
271 lb
0 lb
0 lb
0 lb

Structure Total: 6461 lb

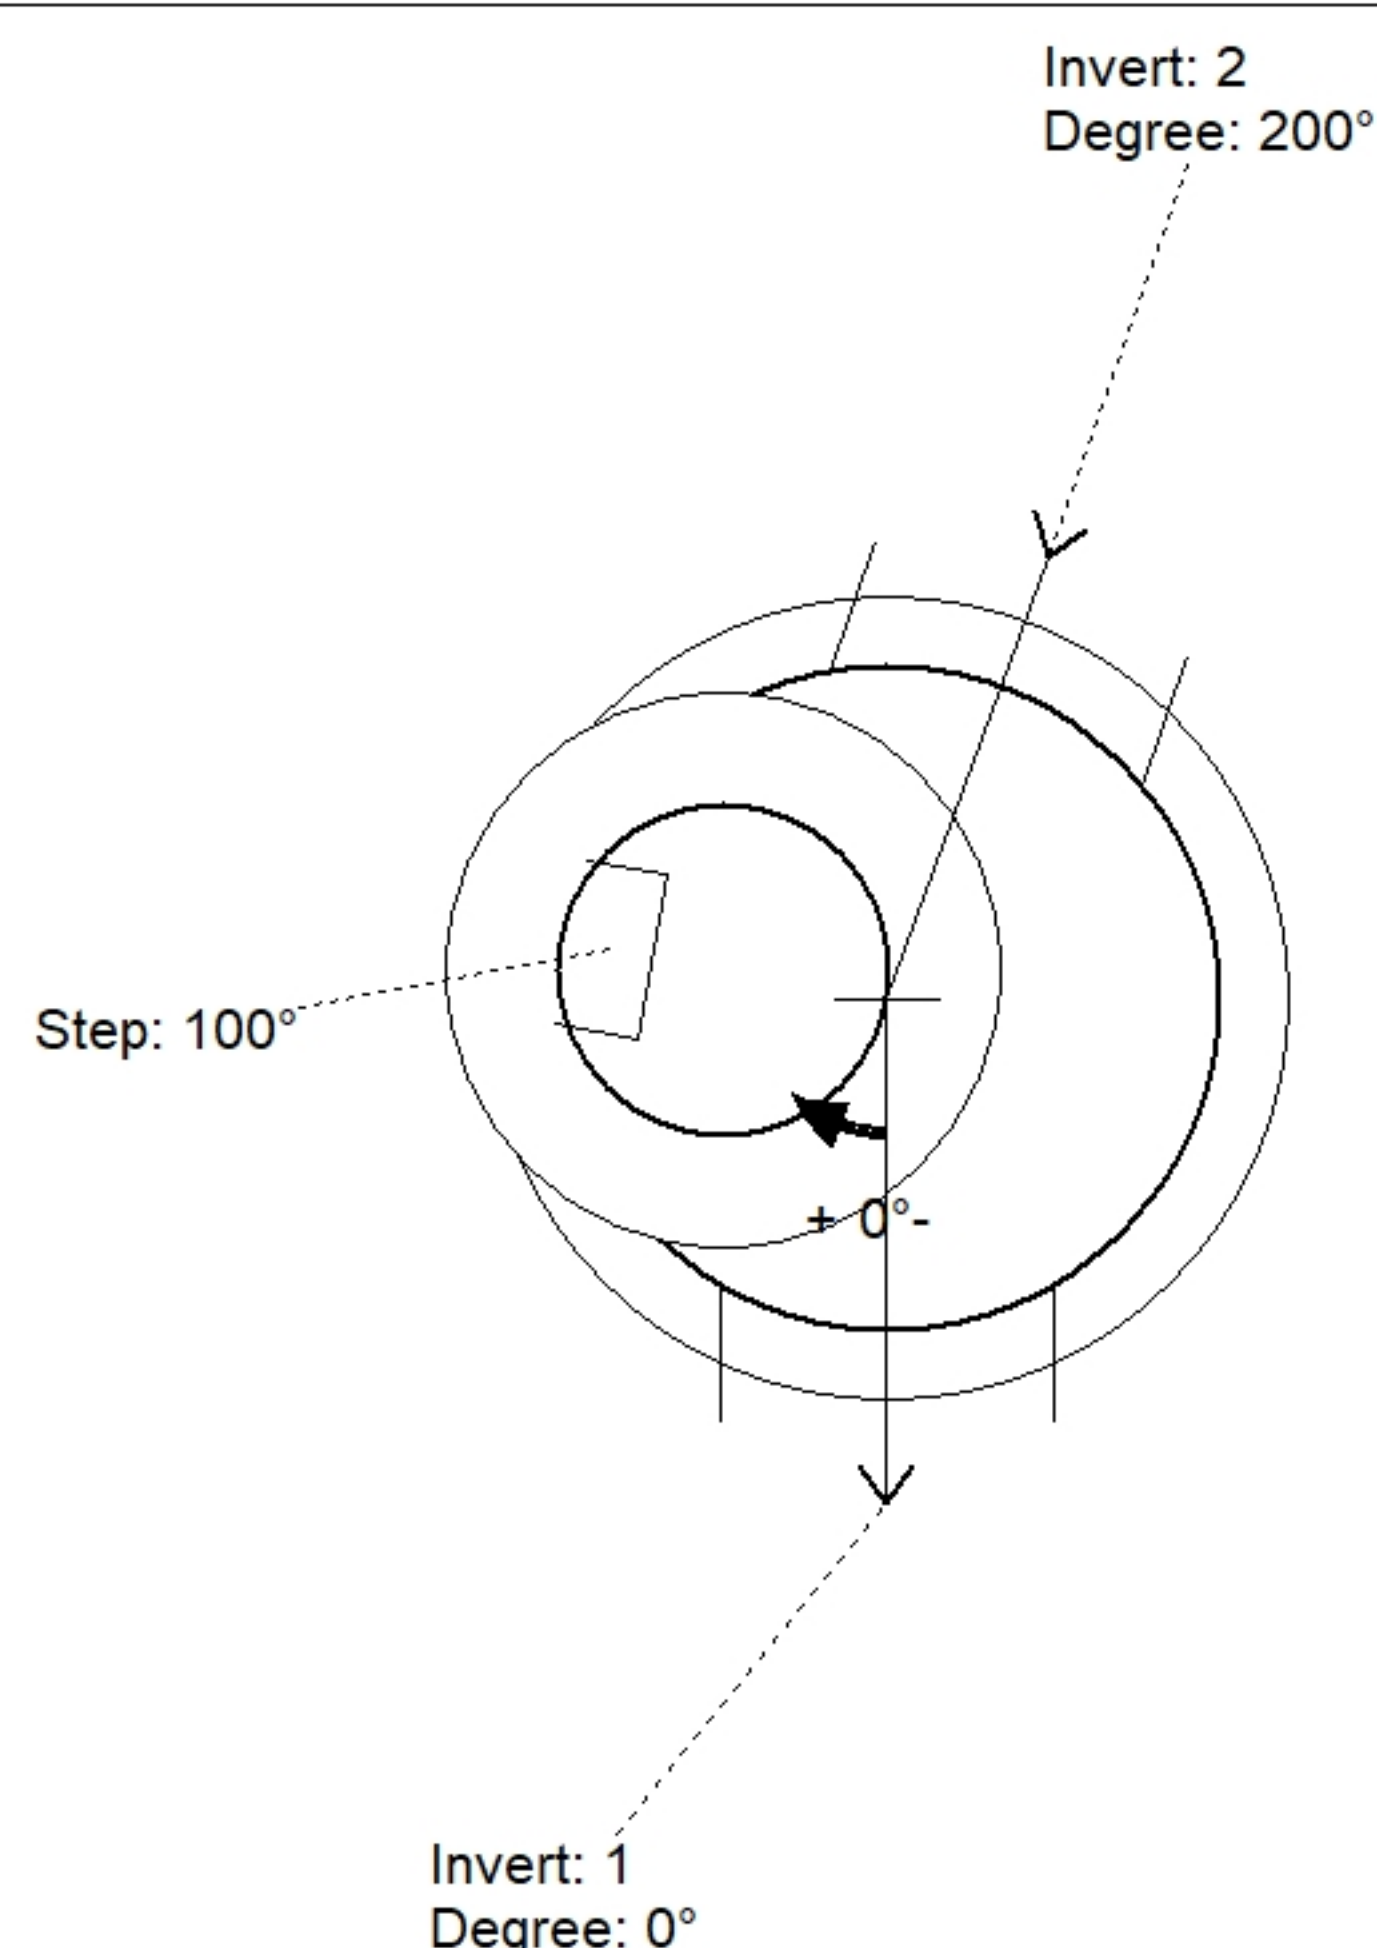

Position	Elev	Angle	Pipe	Pipe OD	Hole	Connector	Up (")	Ref
Rim	547.82'							
Reducer								
Invert 1	540.84'	0°	18" ADS N-12	22"	24"	Hole 24	-2"	P1
Invert 2	540.94'	200°	18" ADS N-12	22"	24"	Hole 24	-0.8"	P1
Invert 3								
Invert 4								
Invert 5								
Invert 6								
Invert 7								
Invert 8								

Default - Interior Dimensions

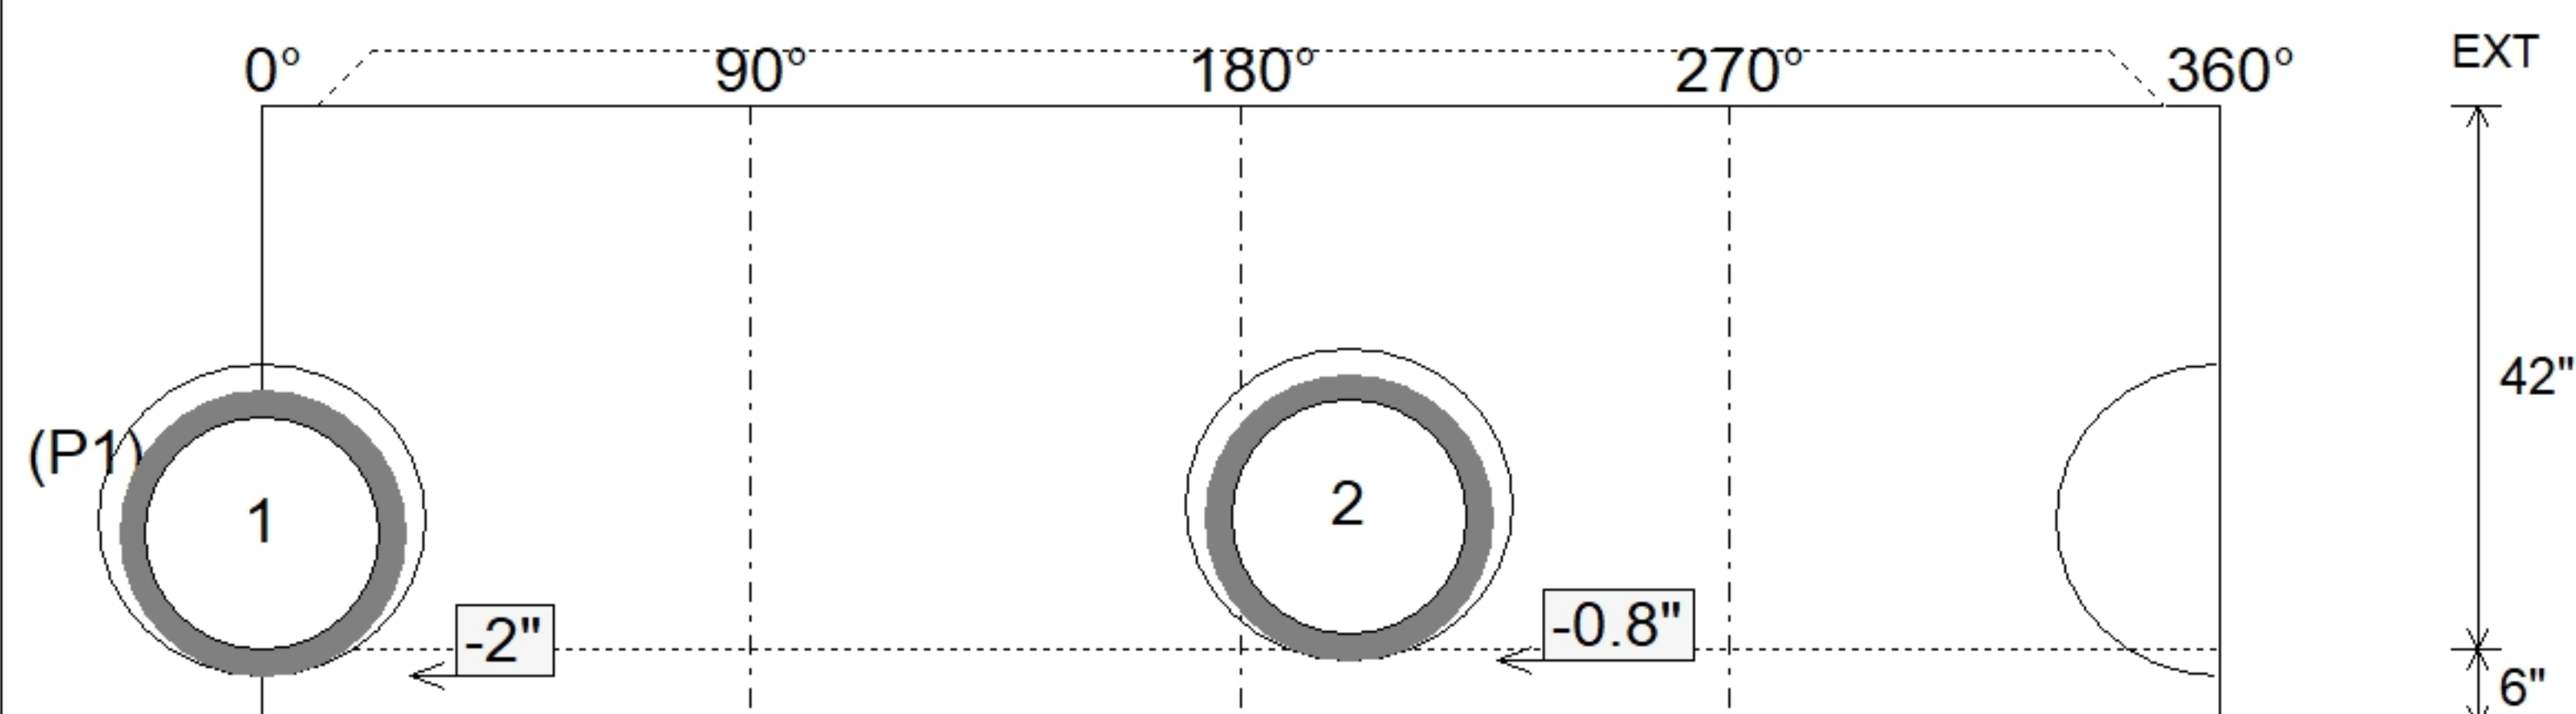

SUBMITTAL
APPROVED BY: