





Floor (Bot): 532.27'
Overall Height: 14.917'
Slack: 0.64"


P4) 60" x 54" - HATCH (CAST FLUSH) - 3"	100 lb
P3) 84" - MH FLAT TOP w/60"x54" Hatch - 17"	5152 lb
P2) 84" - MH RISER - 90"	17186 lb
P1) 84" - MH BASE w/FLANGE (12F/07EF) - 60"	21919 lb
1) JOINT WRAP - 12" WD x 084" MAC WRAP	0 lb
1) HATCH (Alum.) - HALLIDAY H2W 60"x54"	263 lb
1) This Structure Includes a Cast-in Item - 60" x 54" Hatch	0 lb
1) SECONDARY POUR - EXT FLANGE	0 lb
2) 84" - Conseal CS-231 1.00" (Double)	0 lb
2) PSX - 12M NYLO	16 lb
1) PSX - 12-08 NYLO	8 lb
1) PSX - 8QRS-S NYLO	6 lb
Structure Total:	44651 lb

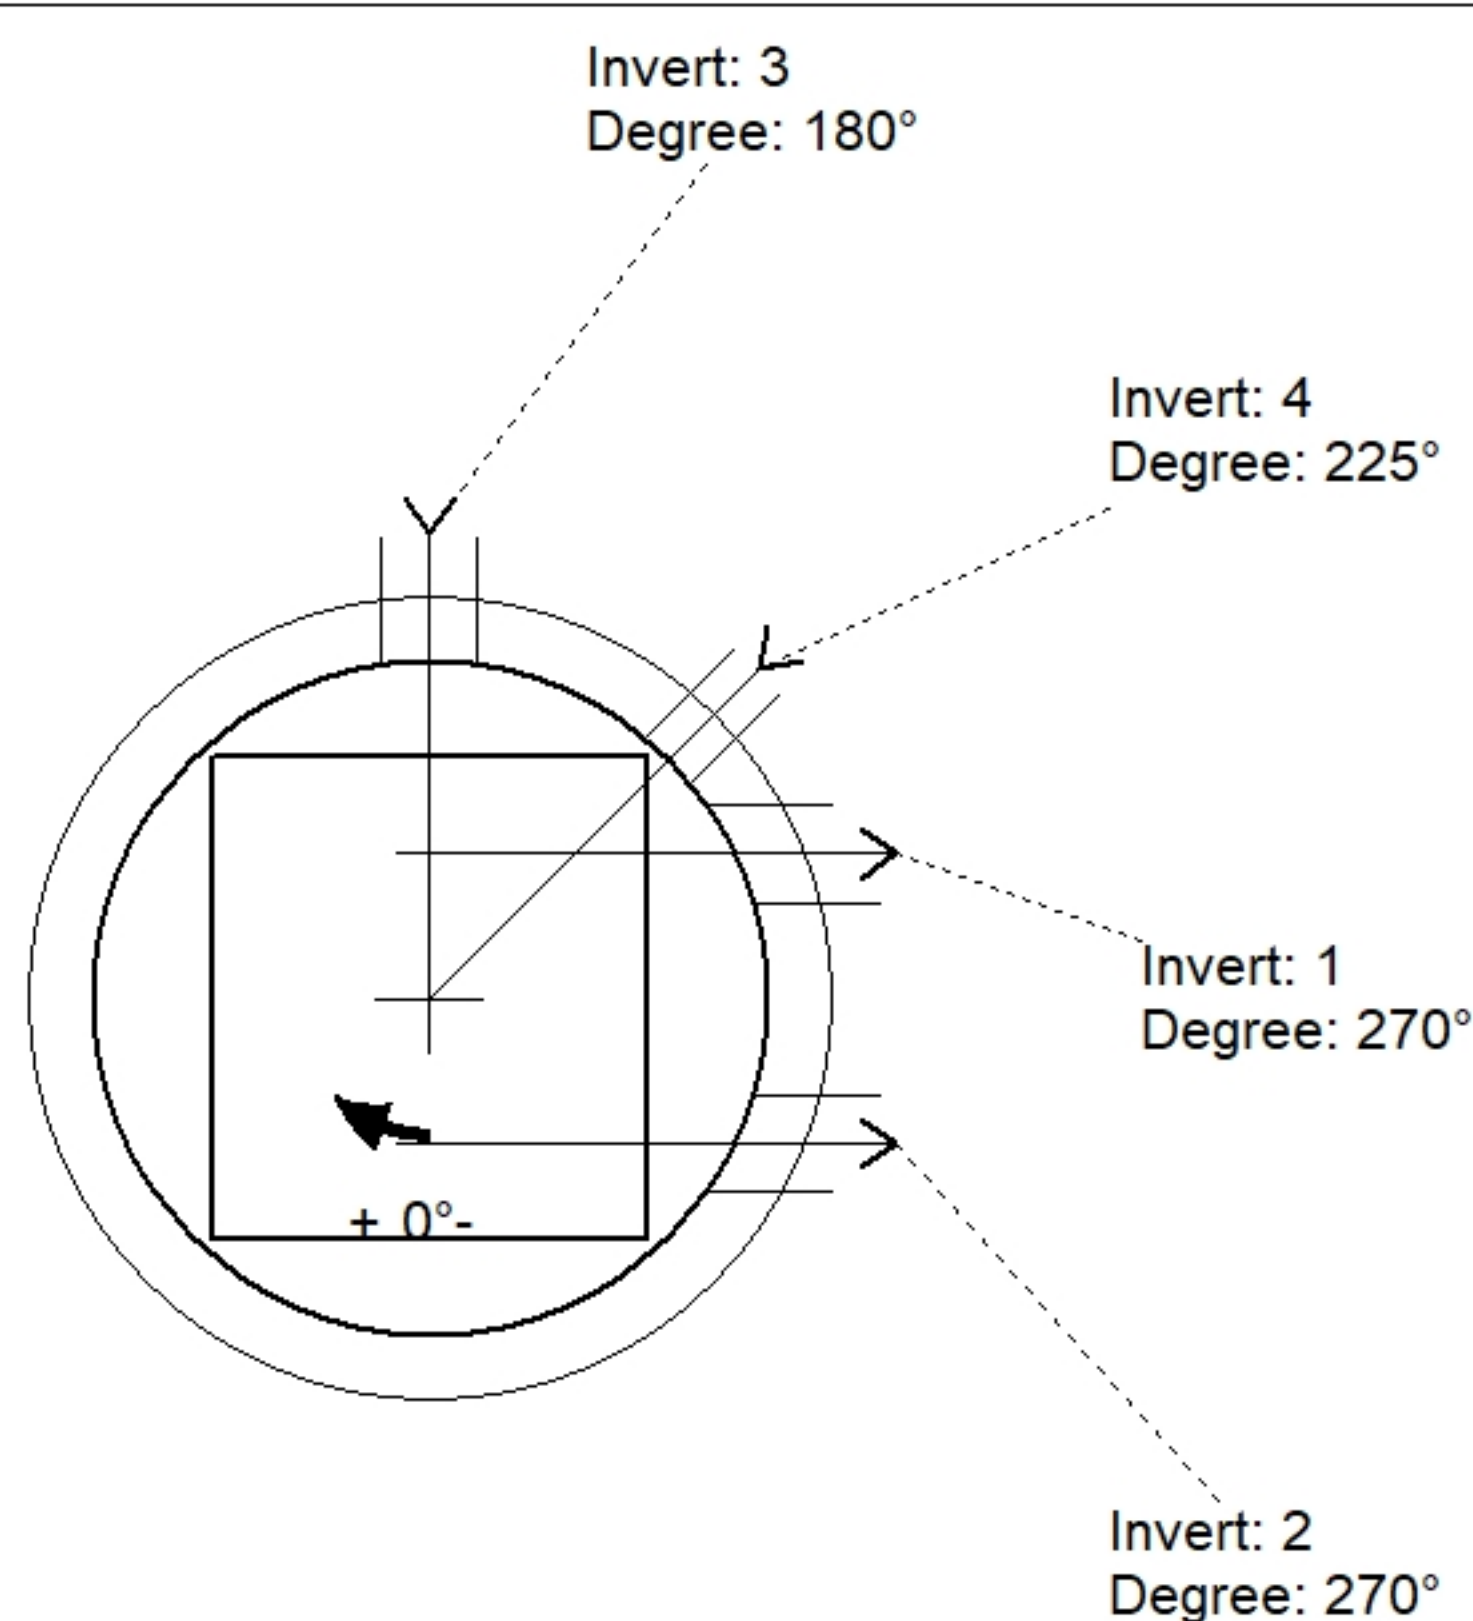

Position	Elev	Angle	Pipe	Pipe OD	Hole	Connector	Up (')_	Ref
Rim	547.24'							
Reducer								
Invert 1	540'	270°	8" DI	9"	12"	PSX 12M NYLO	13.76"	P2
Invert 2	540'	270°	8" DI	9"	12"	PSX 12M NYLO	13.76"	P2
Invert 3	542.03'	180°	8" PVC SDR35	8.5"	12"	PSX 12-08 NYLO	38.12"	P2
Invert 4	544.75'	225°	4" PVC SDR35	4.25"	8"	PSX 8QRS-S NYLO	70.76"	P2
Invert 5								
Invert 6								
Invert 7								
Invert 8								

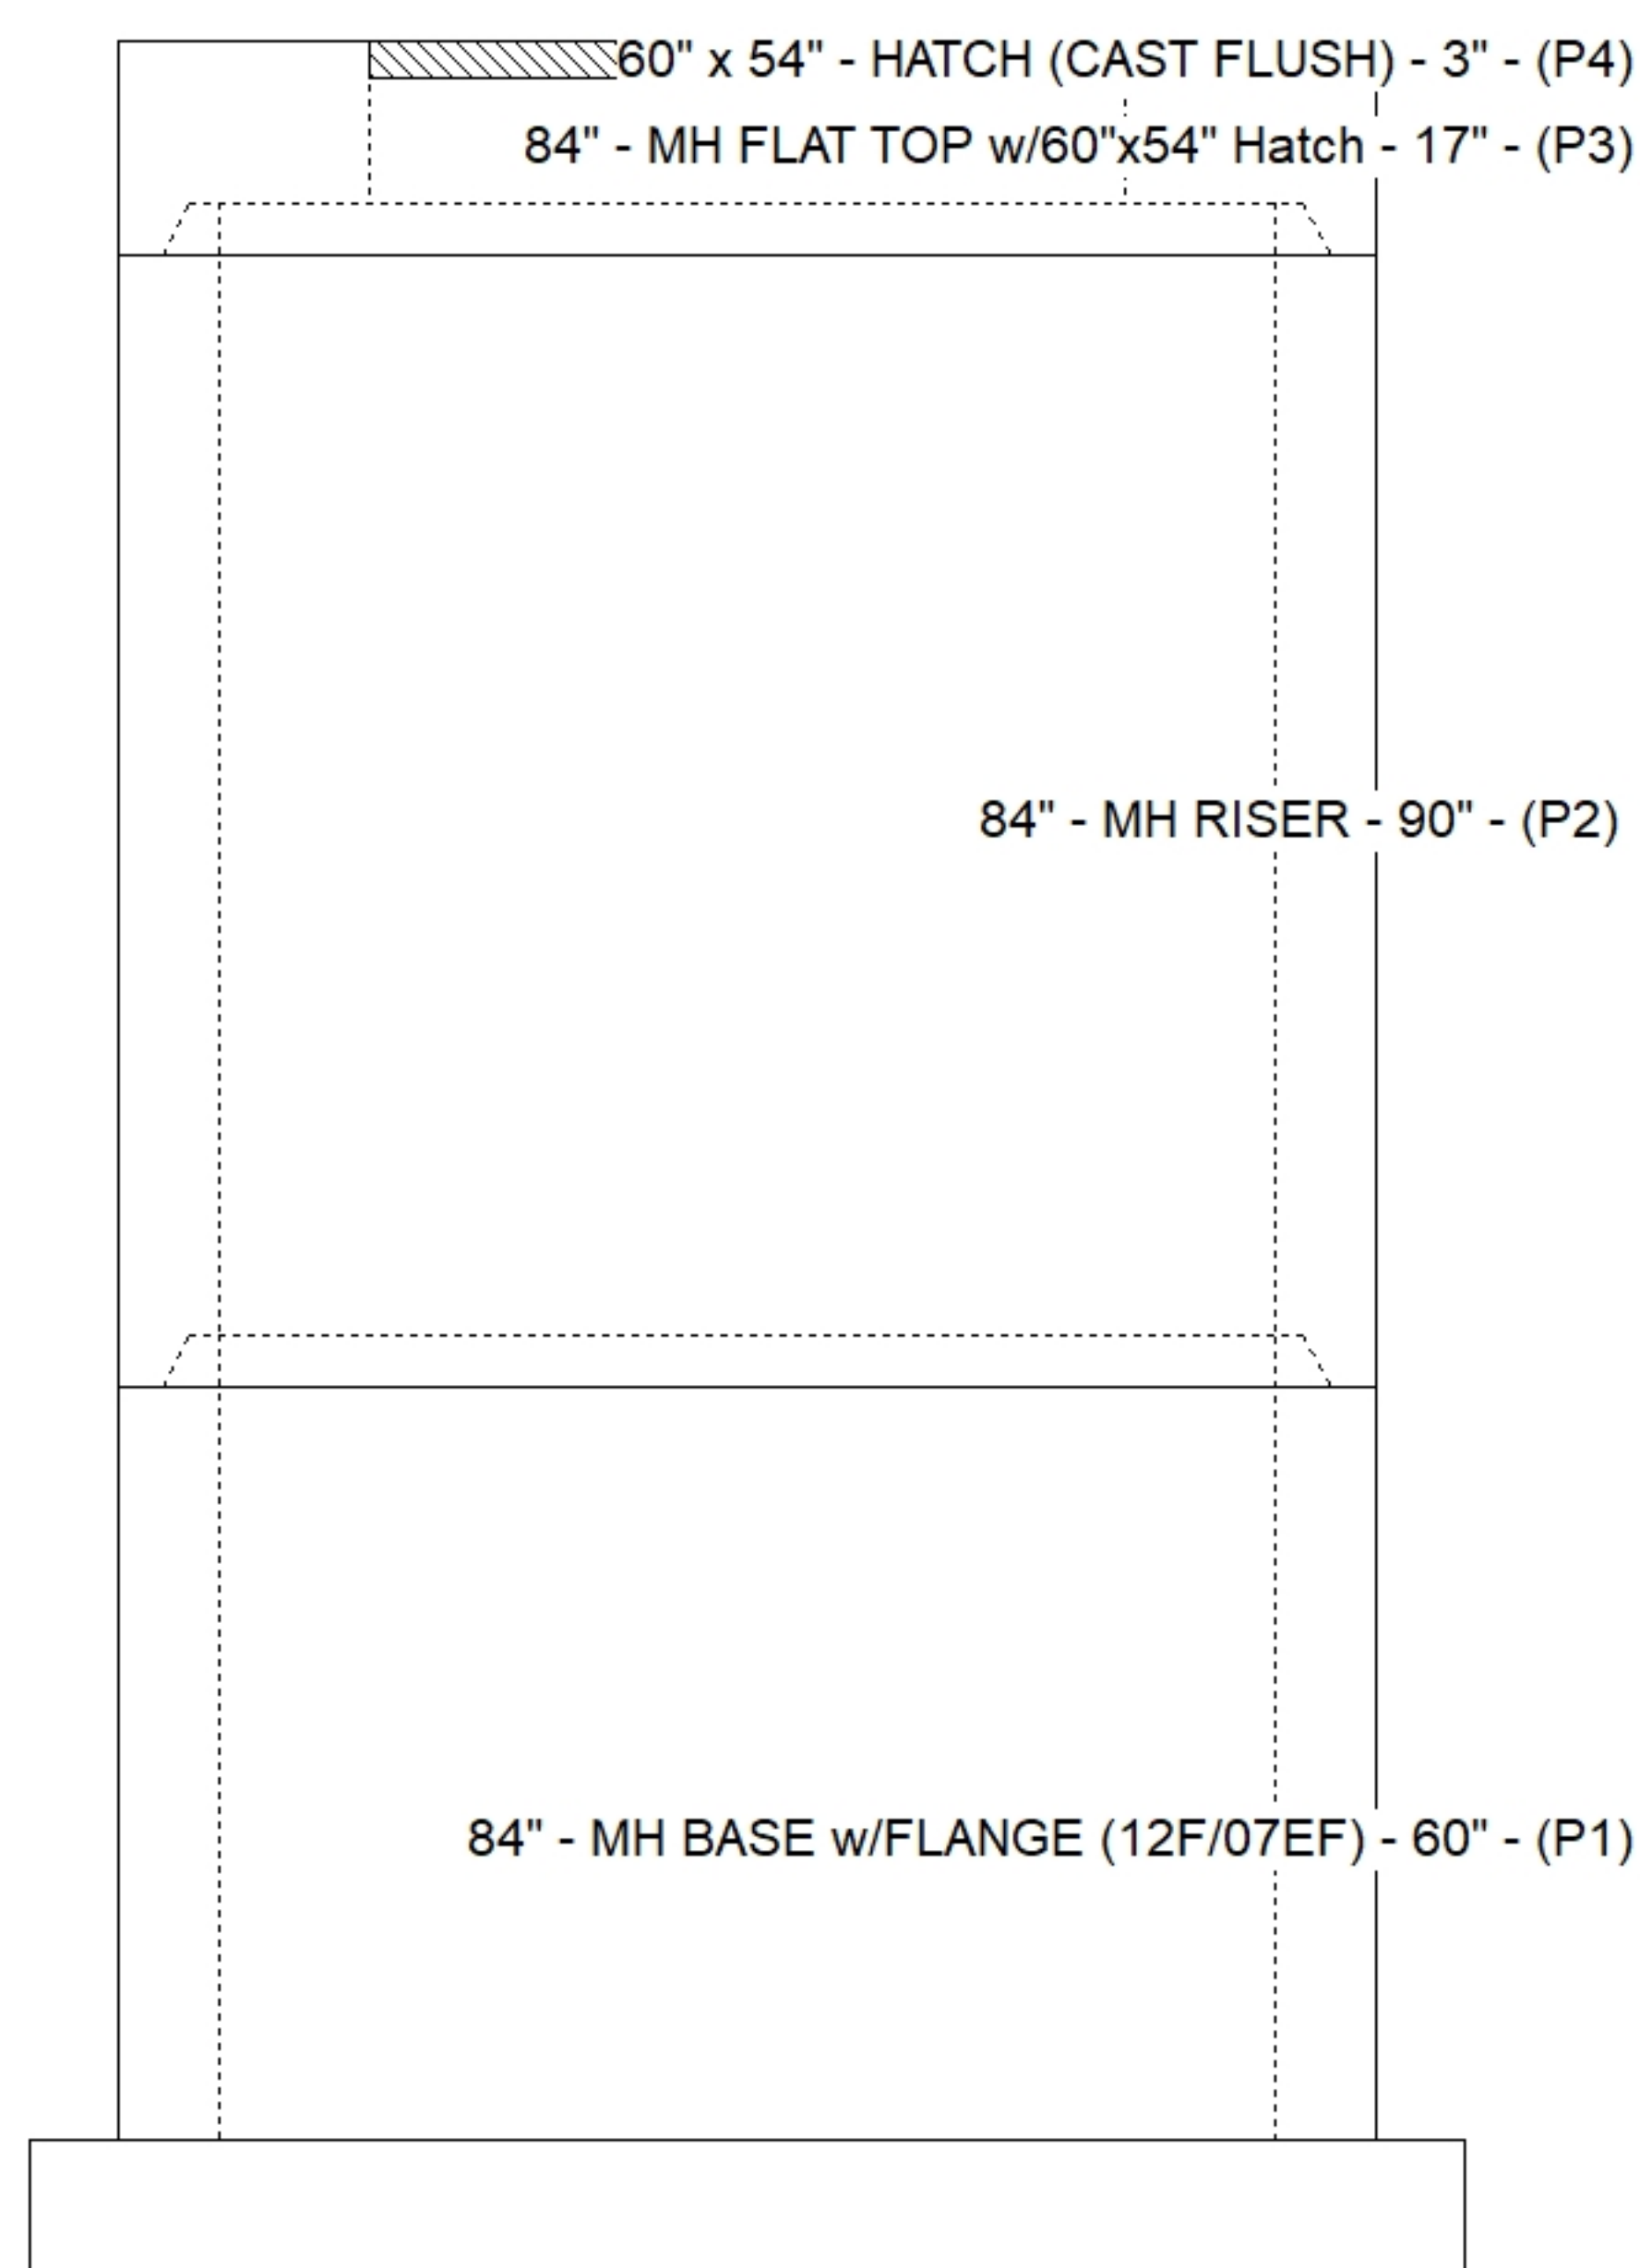

Default - Interior Dimensions

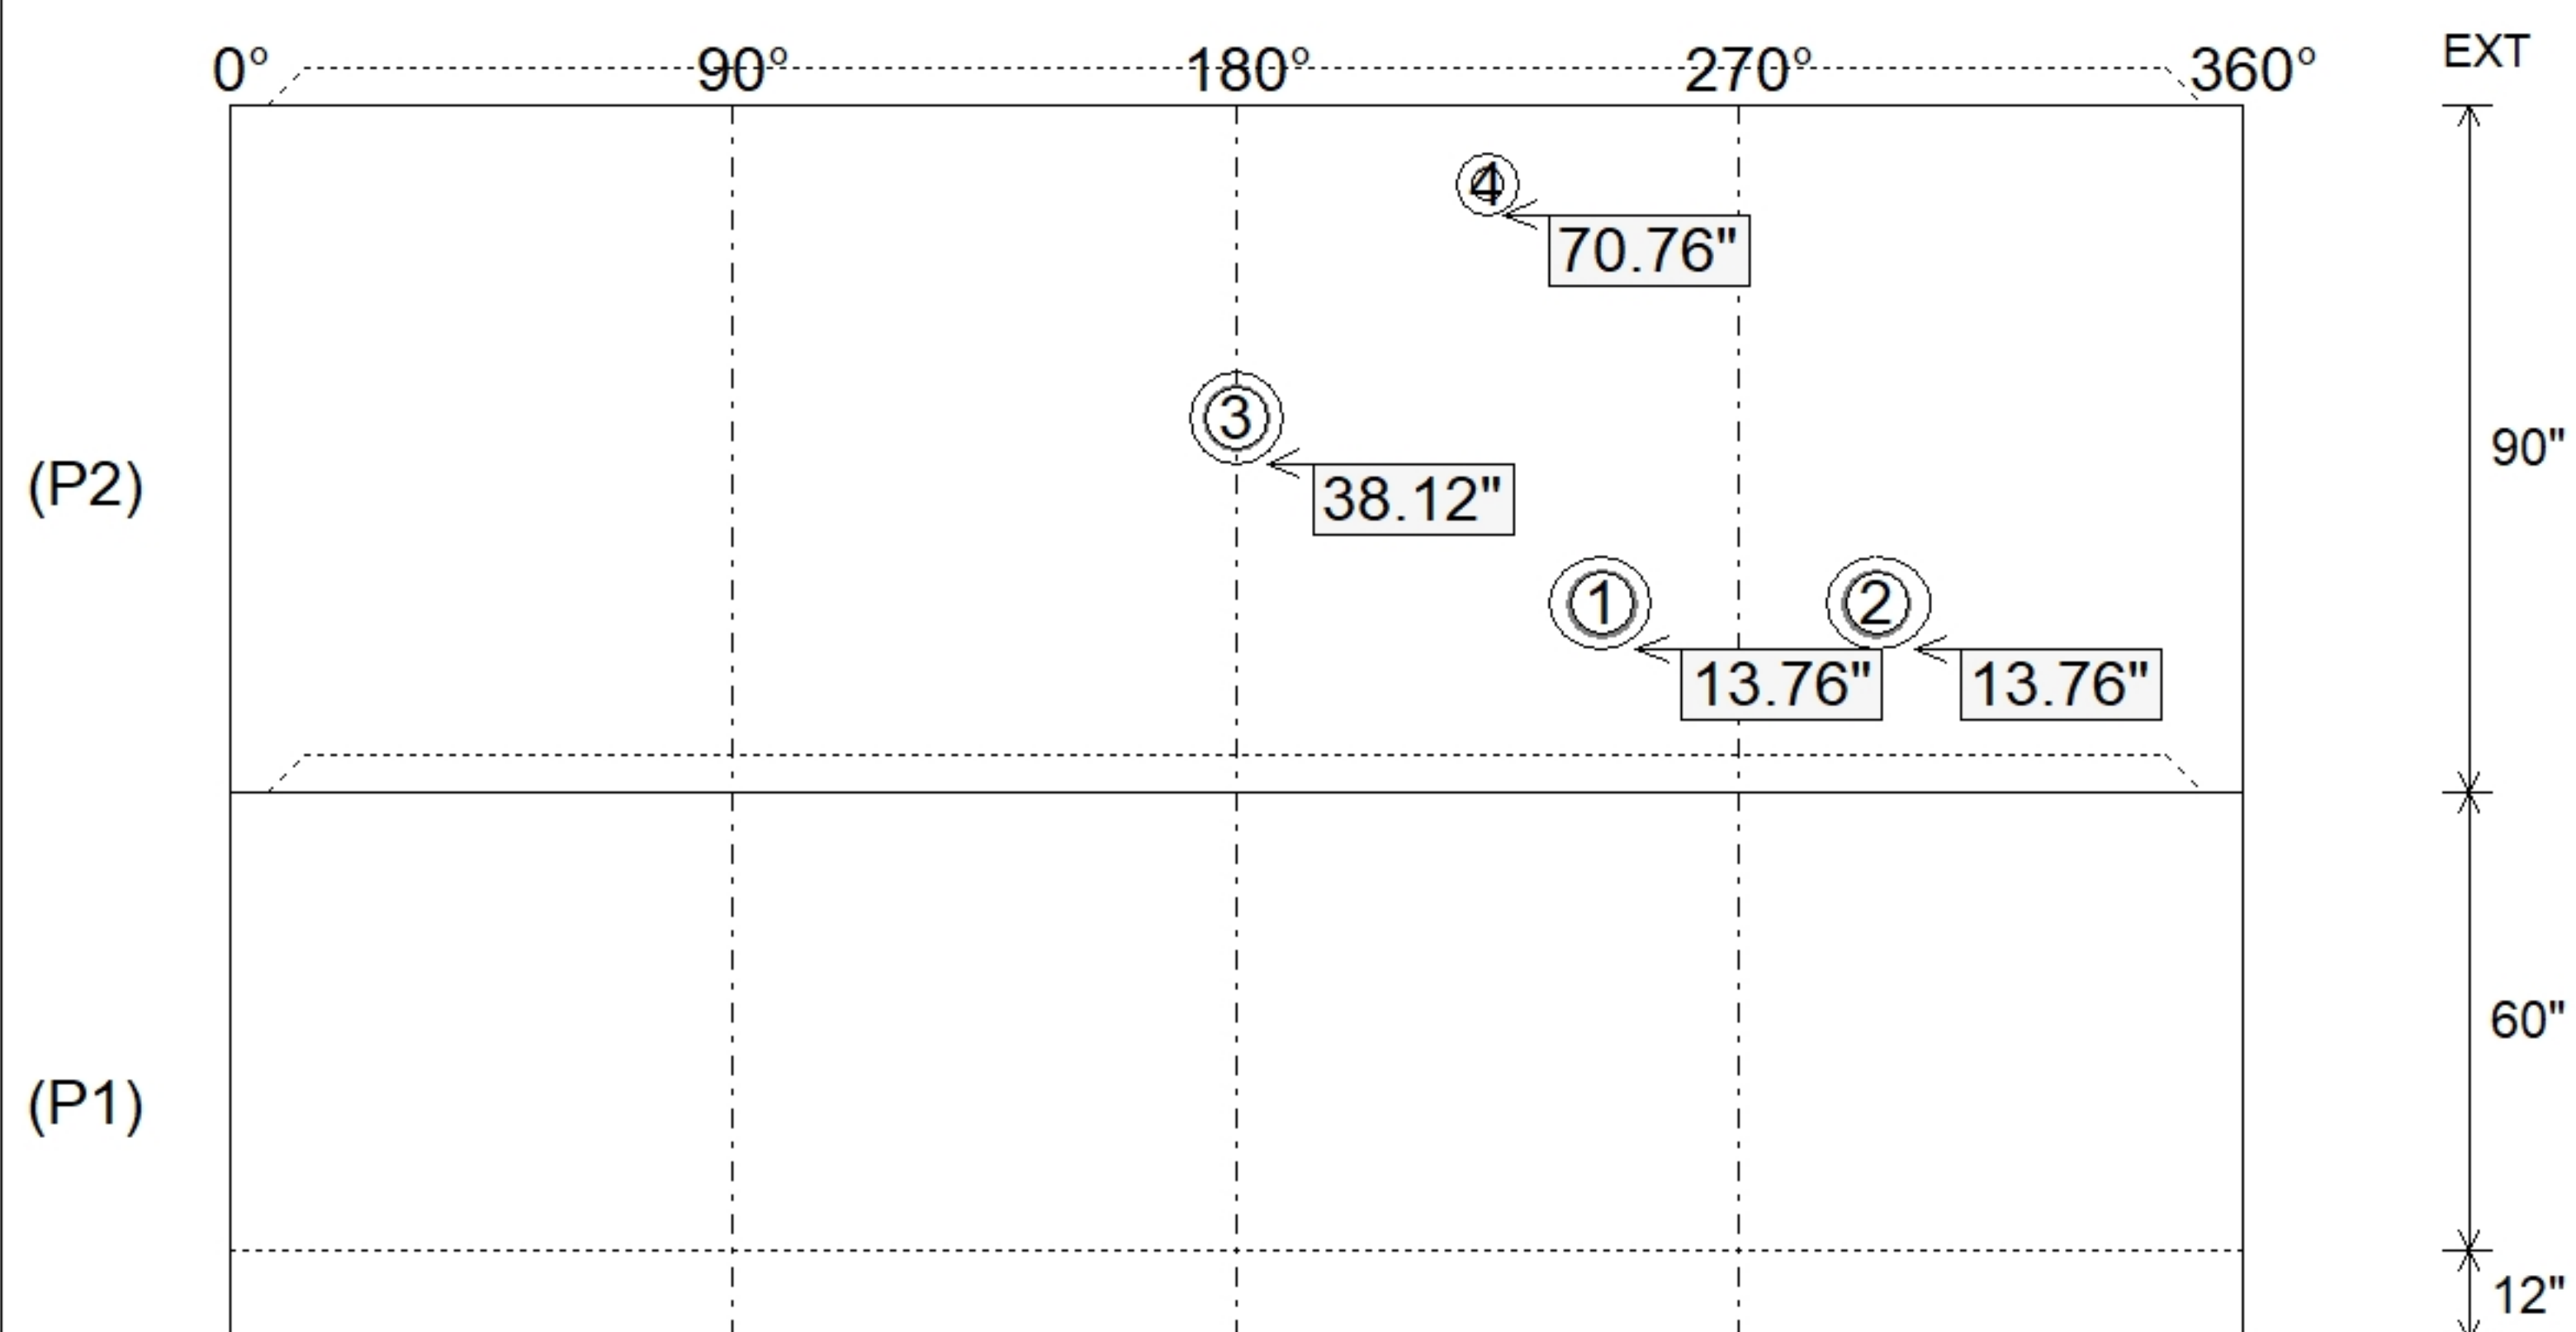

SUBMITTAL
APPROVED BY: