





Floor (Bot): 537.833'
Overall Height: 9.333'
Slack: 0.88"

Structure Total: 28174 lb

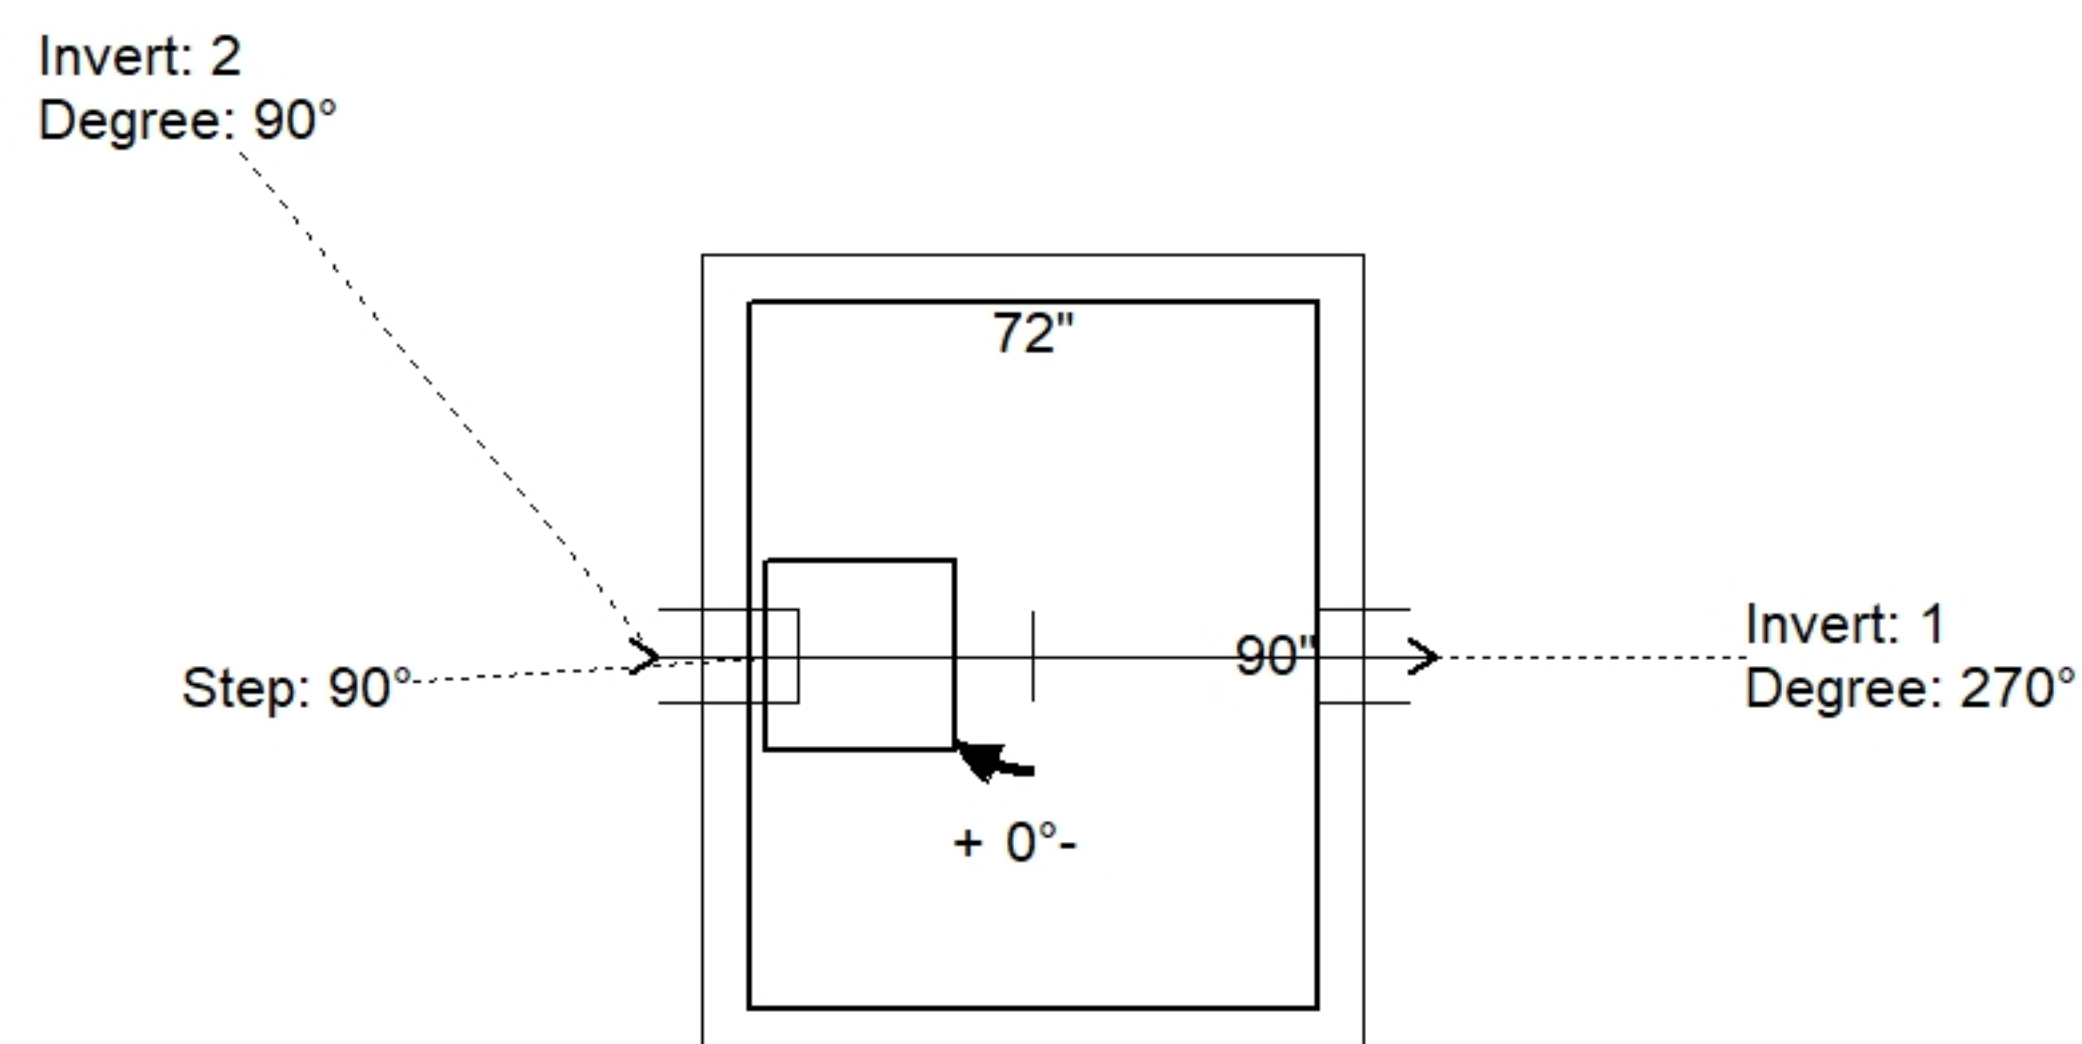

Position	Elev	Angle	Pipe	Pipe OD	Hole	Connector	Up (↓)	Ref
Rim	547.24'							
Reducer								
Invert 1	540'	270°	8" DI	9"	12"	PSX 12M NYLO	16"	P1
Invert 2	540'	90°	8" DI	9"	12"	PSX 12M NYLO	16"	P1
Invert 3								
Invert 4								
Invert 5								
Invert 6								
Invert 7								
Invert 8								

(P1)

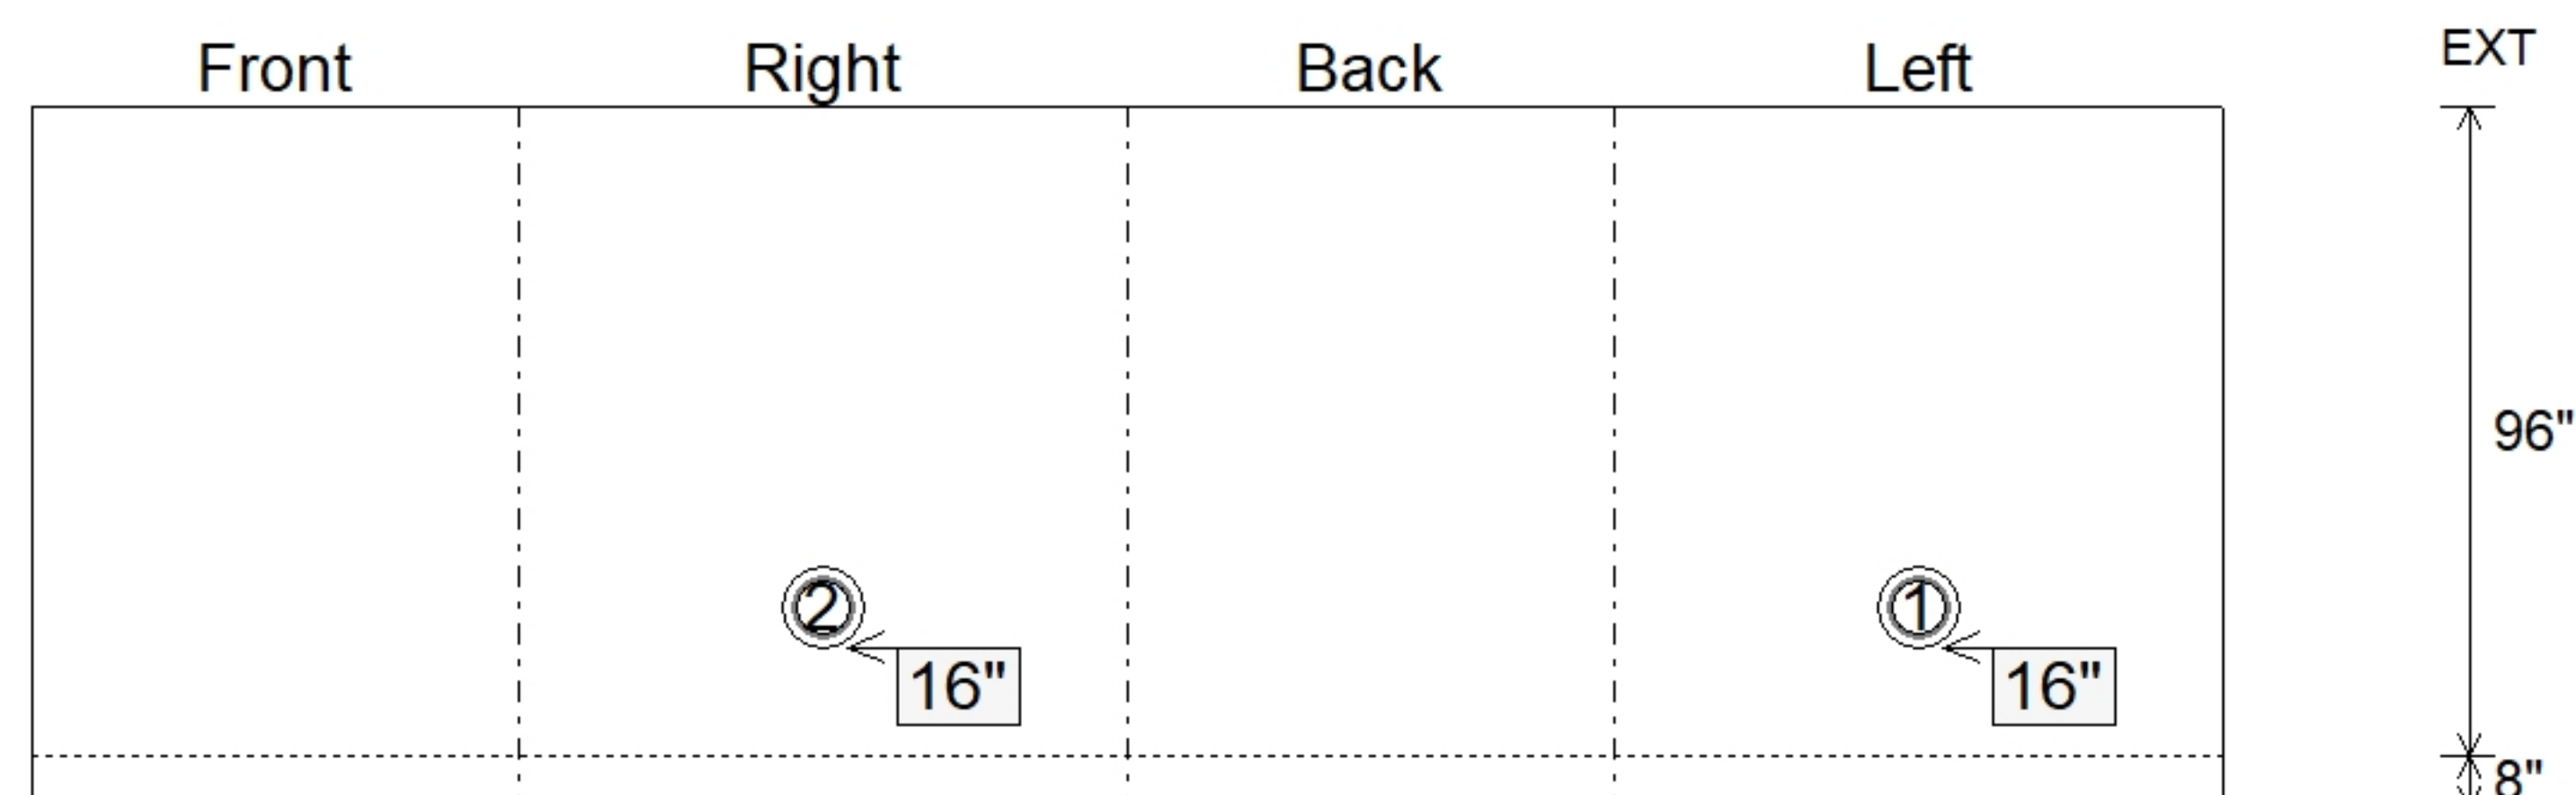

SUBMITTAL
APPROVED BY: