



Floor (Bot): 420.203'
Overall Height: 3.917'
Slack: 0.72"


Structure Total: 3880 lb

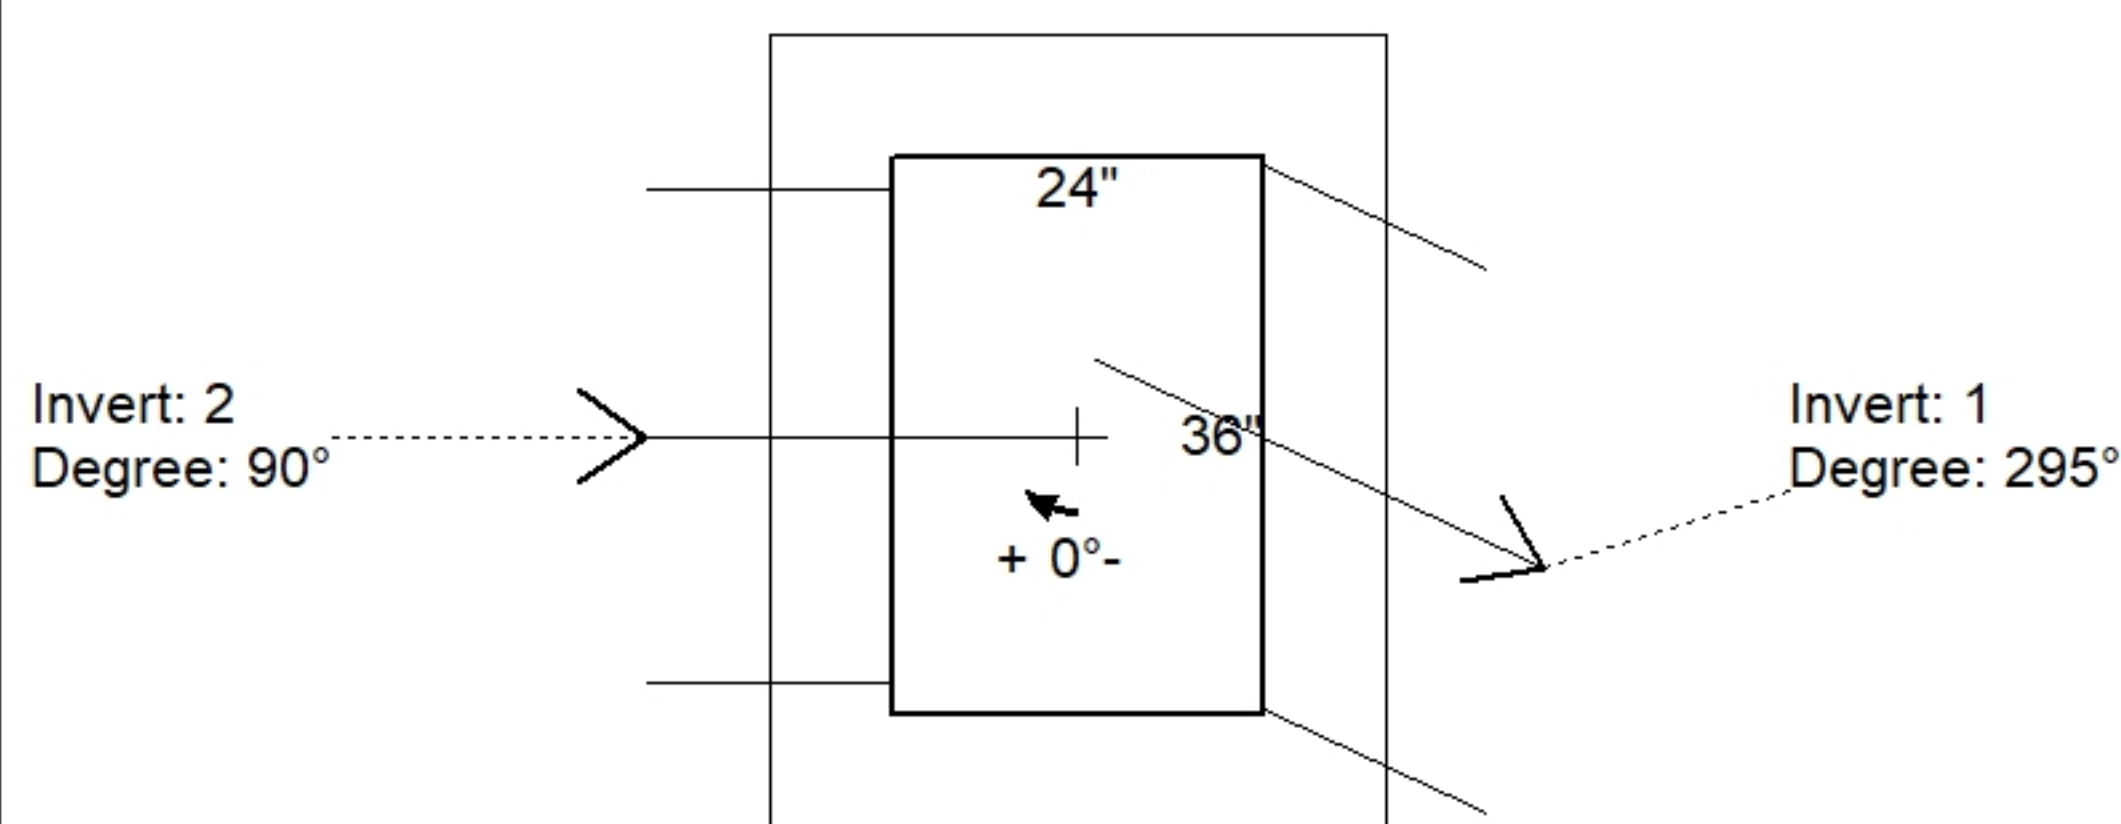

Position	Elev	Angle	Pipe	Pipe OD	Hole	Connector	Up (↓)	Ref
Rim	424.18'							
Reducer								
Invert 1	421.12'	295°	24" RCP B WALL	30"	32" x 32"	DOGHOUSE INVRTD 32"x32"	0"	P1
Invert 2	421.16'	90°	24" RCP B WALL	30"	32" x 32"	DOGHOUSE INVRTD 32"x32"	0.48"	P1
Invert 3								
Invert 4								
Invert 5								
Invert 6								
Invert 7								
Invert 8								

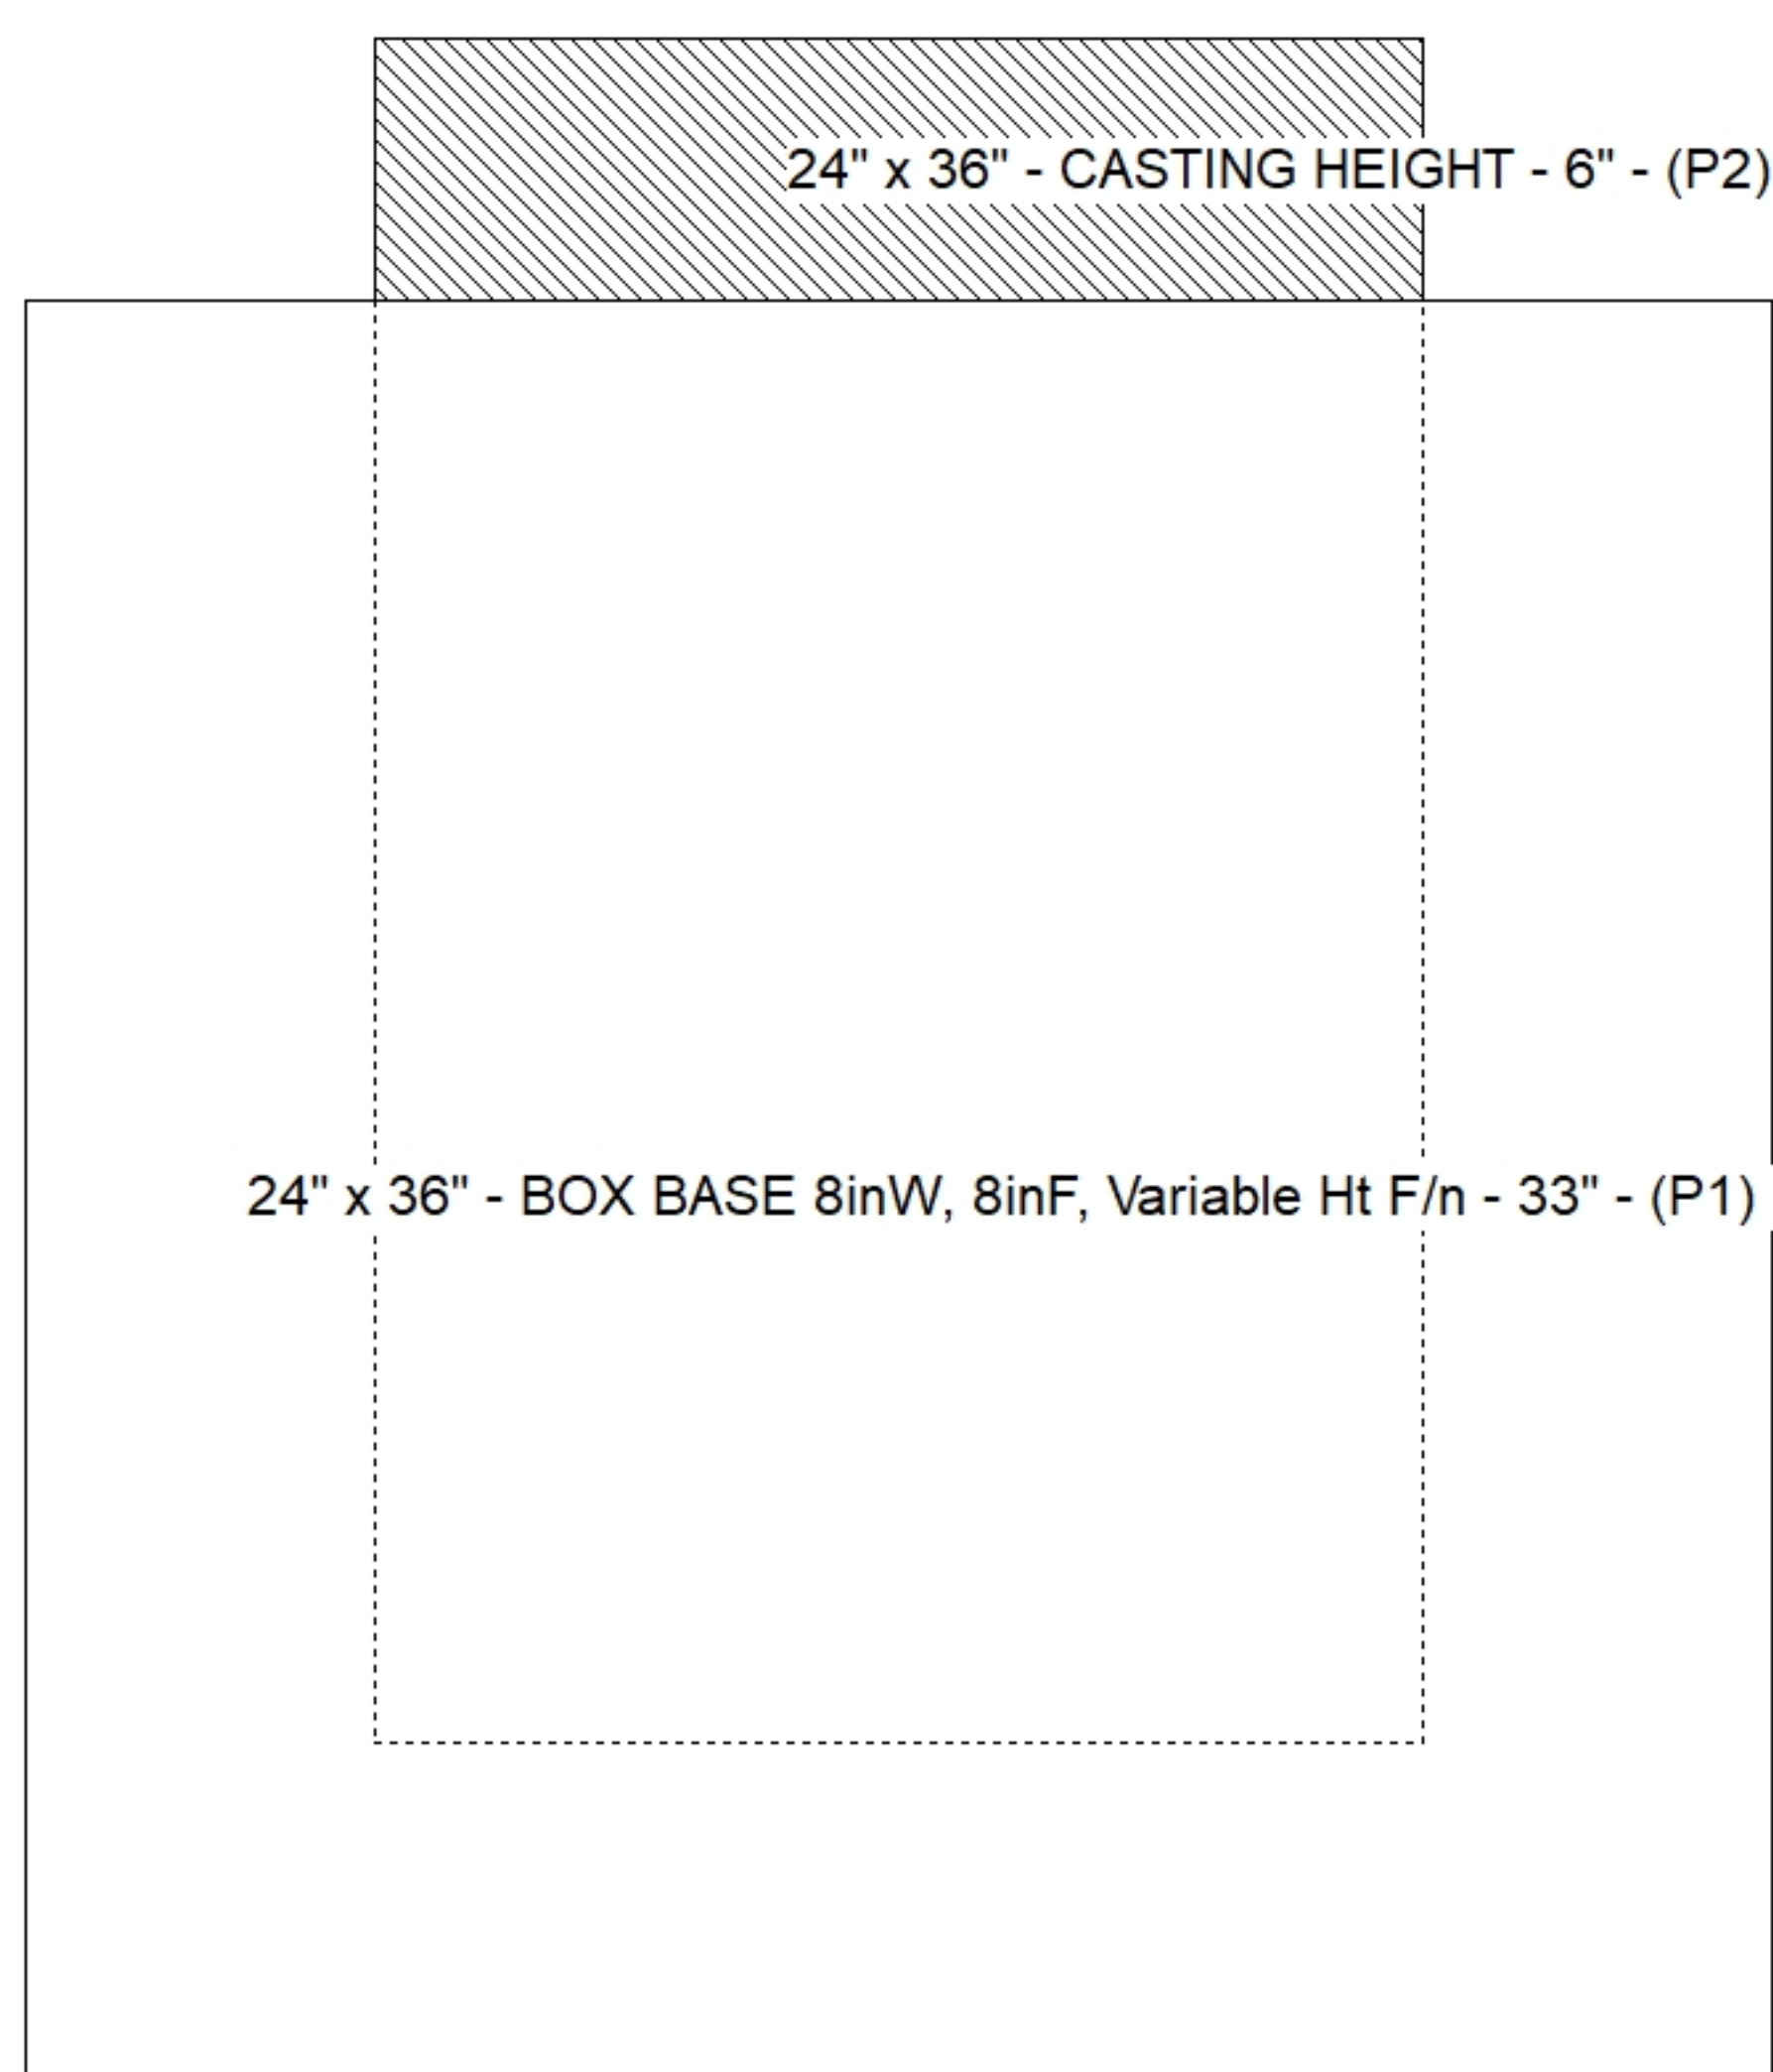

Default - Interior Dimensions

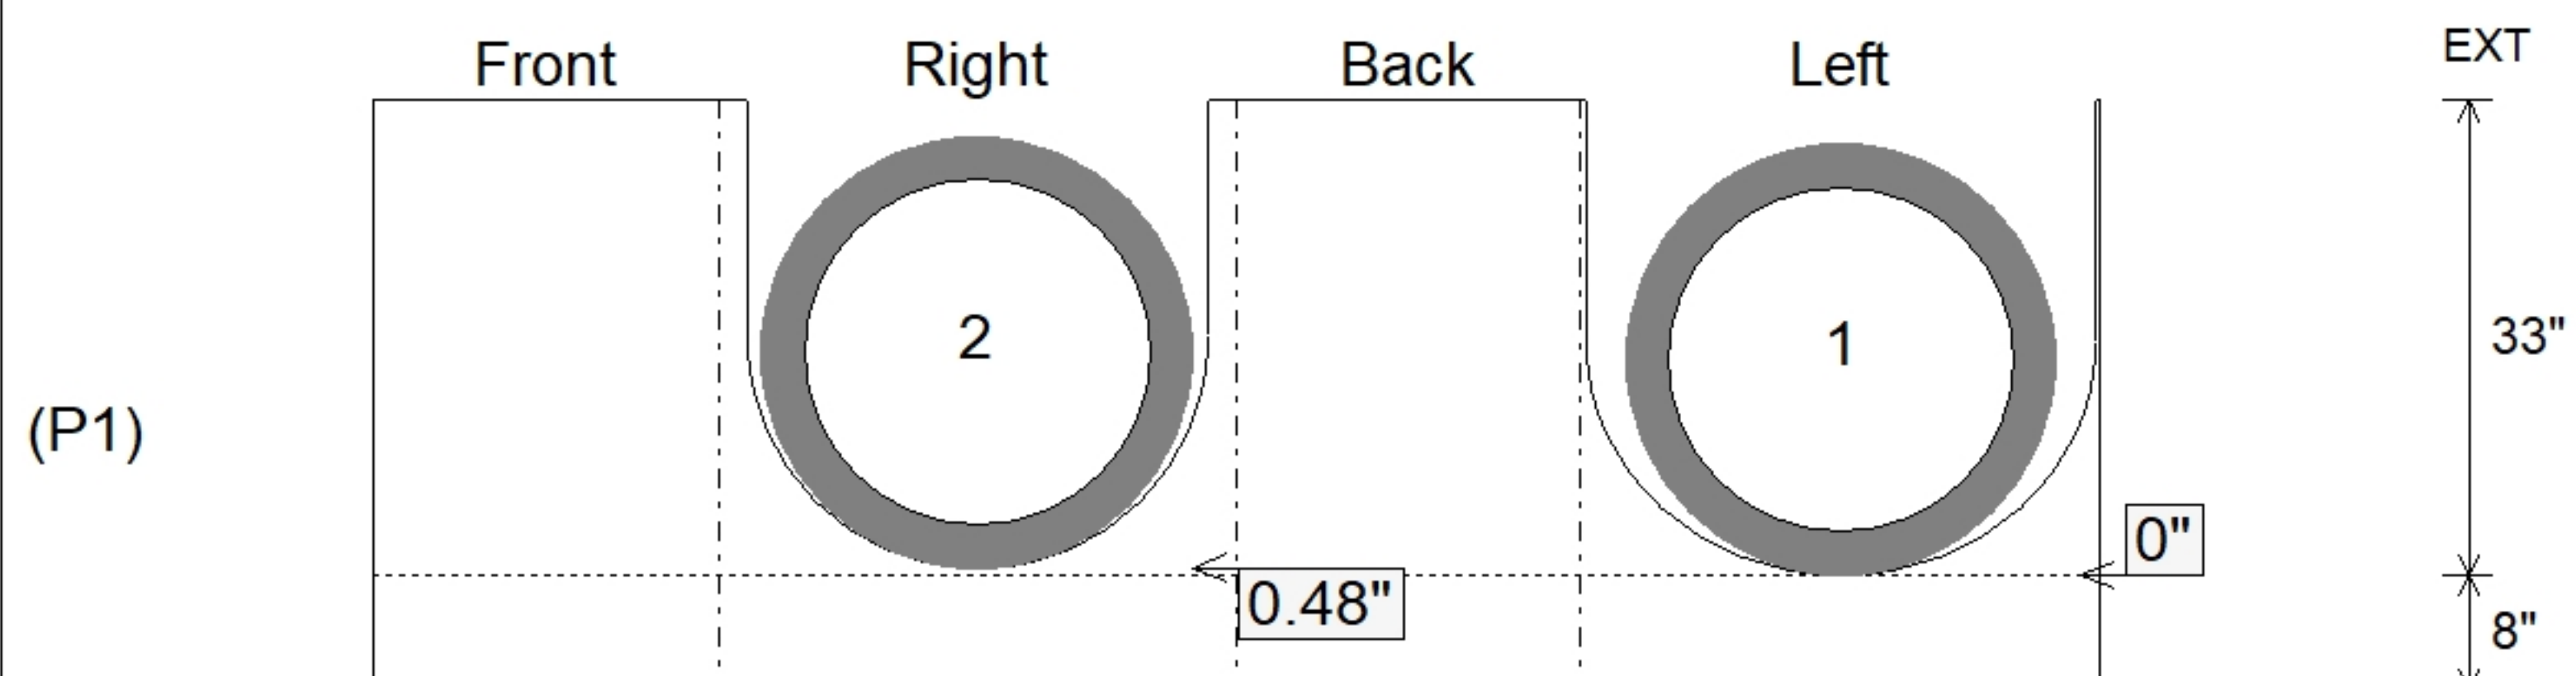

SUBMITTAL
APPROVED BY: