




Structure ID: QL2 HW

P1 HWSB02314


23" x 14" - SLOPED BOX INLET/OUTLET TYPE 1 F/F

GENERAL NOTES:

1. THIS DRAWING TO BE USED IN CONJUNCTION WITH KYTC STANDARD DRAWING RDH-110-08 & STANDARD SPECIFICATIONS FOR ROAD & BRIDGE CONSTRUCTION
2. CONCRETE: 4,500 PSI AT 28 DAYS
3. REINFORCEMENT: #5 BAR @ 12" C.C. E.W. (GRADE 60)
4. REINFORCING BARS TO BE TACK WELDED OR TIED
5. $\frac{3}{4}$ " CHAMFER REQUIRED ON ALL EXPOSED EDGES
6. PIPE & LIFTING ANCHOR POCKETS TO BE GROUTED BY CONTRACTOR
7. WEIGHT: 3,358 LBS
8. JR HOE KY-298 GRATES SUPPLIED BY ICAST

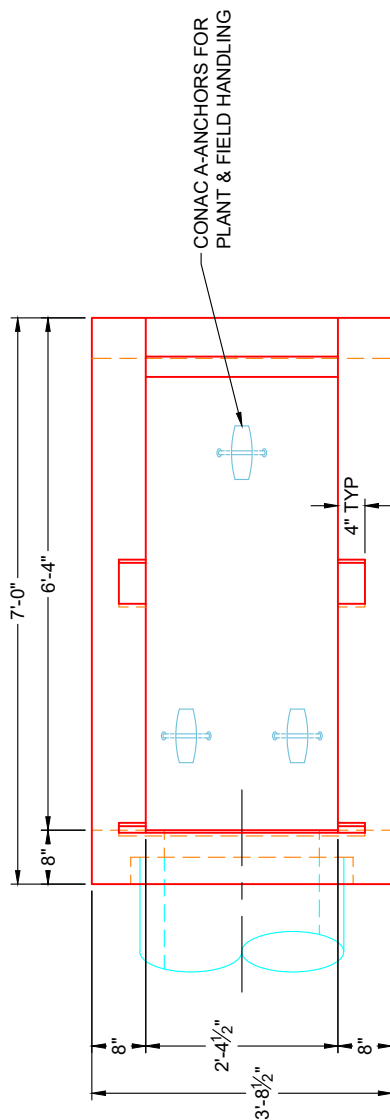

TOP VIEW

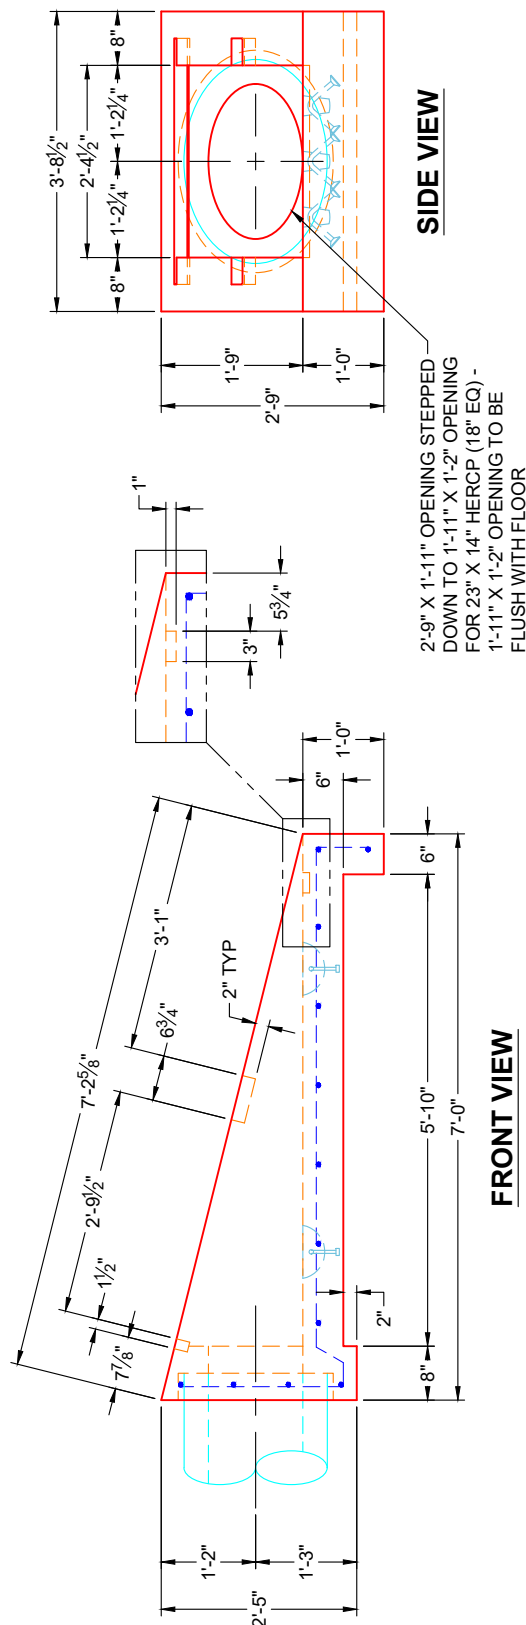

FRONT VIEW