





Structure Notes: .

1. PER ASTM C913 SPECIFICATIONS.
2. CONCRETE = 4,000 PSI AT 28 DAYS.
3. NO STEPS AND NO INVERT CHANNEL.
4. HATCH SUPPLIED BY ICAST (HALLIDAY W1S 30"x30") - TO BE CAST INTO TOP SLAB.

.
REINFORCING PER ASTM A615 (GRADE 60).

- TOP SLAB (As .62) #5 BARS AT 6" C.C.E.W.
- WALLS (As .12) #5 BARS AT 12" C.C.E.W.

Position	Elev	Angle	Pipe	Pipe OD	Hole	Connector	Up (')	Ref
Rim	4.67'							
Reducer								
Invert 1	0'	0°	0" No Hole	0.01"	0"	Hole 0	0.005"	P2
Invert 2								
Invert 3								
Invert 4								
Invert 5								
Invert 6								
Invert 7								
Invert 8								

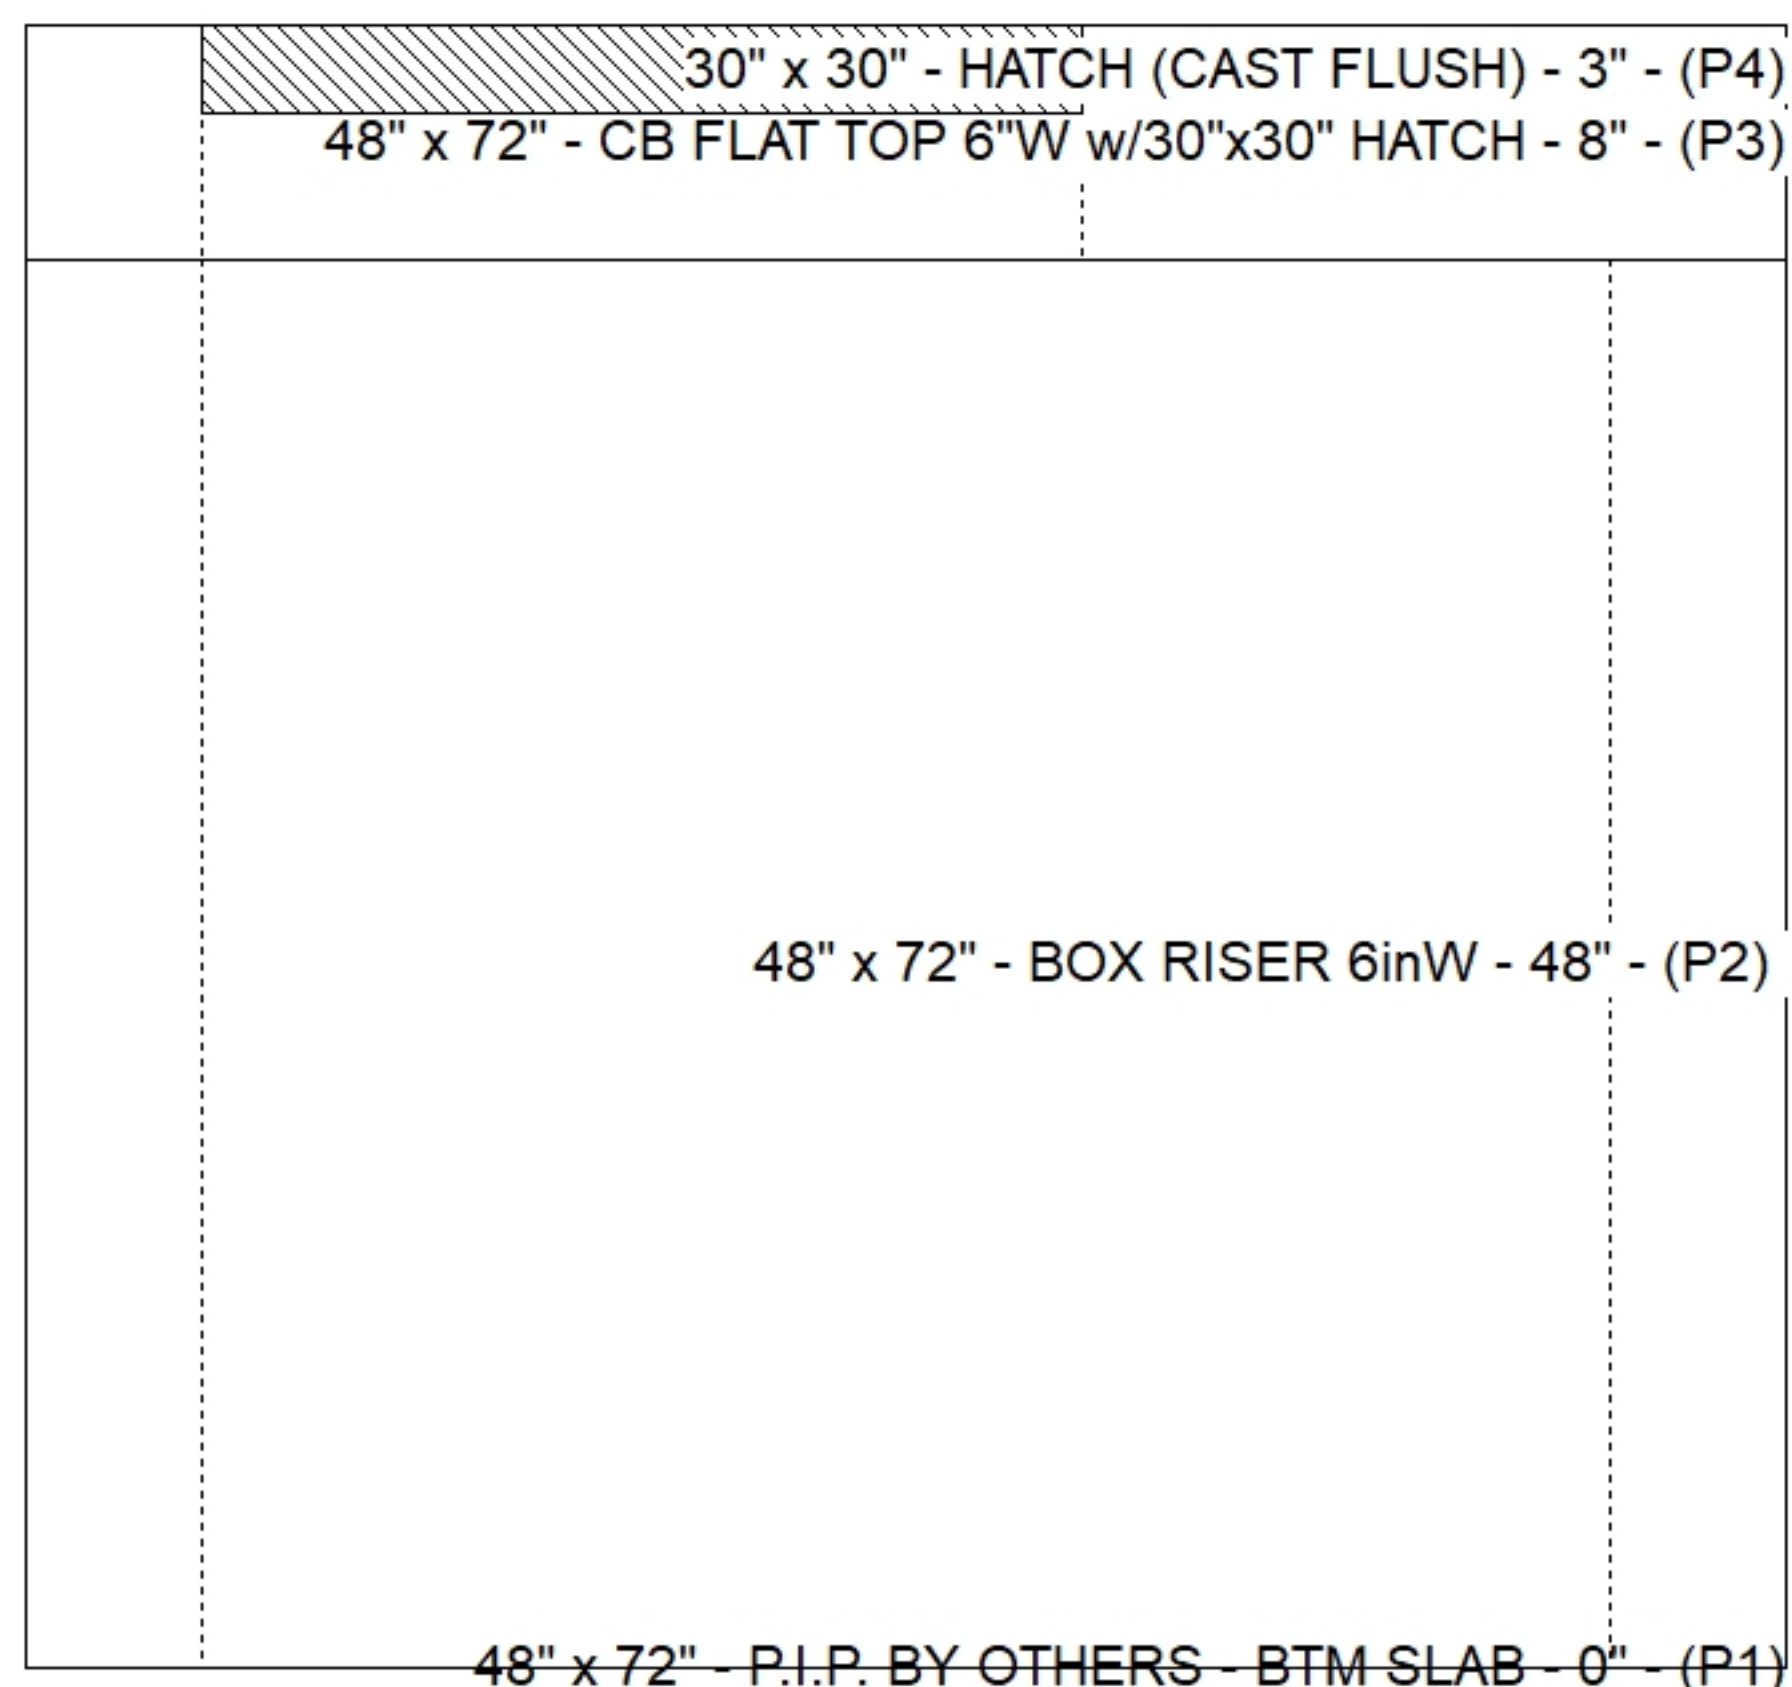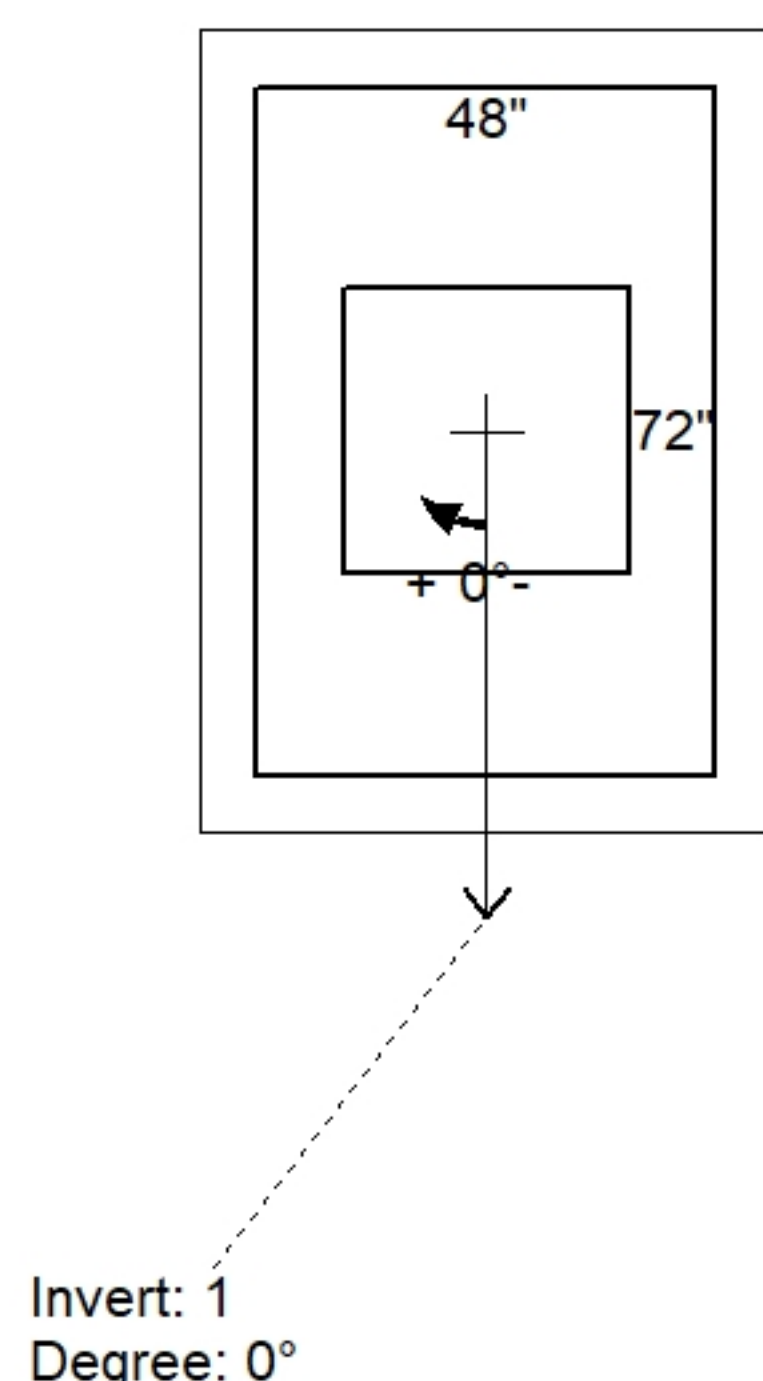

Default - Interior Dimensions

The diagram shows a rectangular table with interior dimensions. The table is divided into four sections labeled Front, Right, Back, and Left. The height is 48 inches. The width is 0 inches.

Section	Width (inches)
Front	24
Right	24
Back	24
Left	24

Submittal Drawing 5/20/2026 2:09:35 PM	SUBMITTAL APPROVED BY:
---	---------------------------