
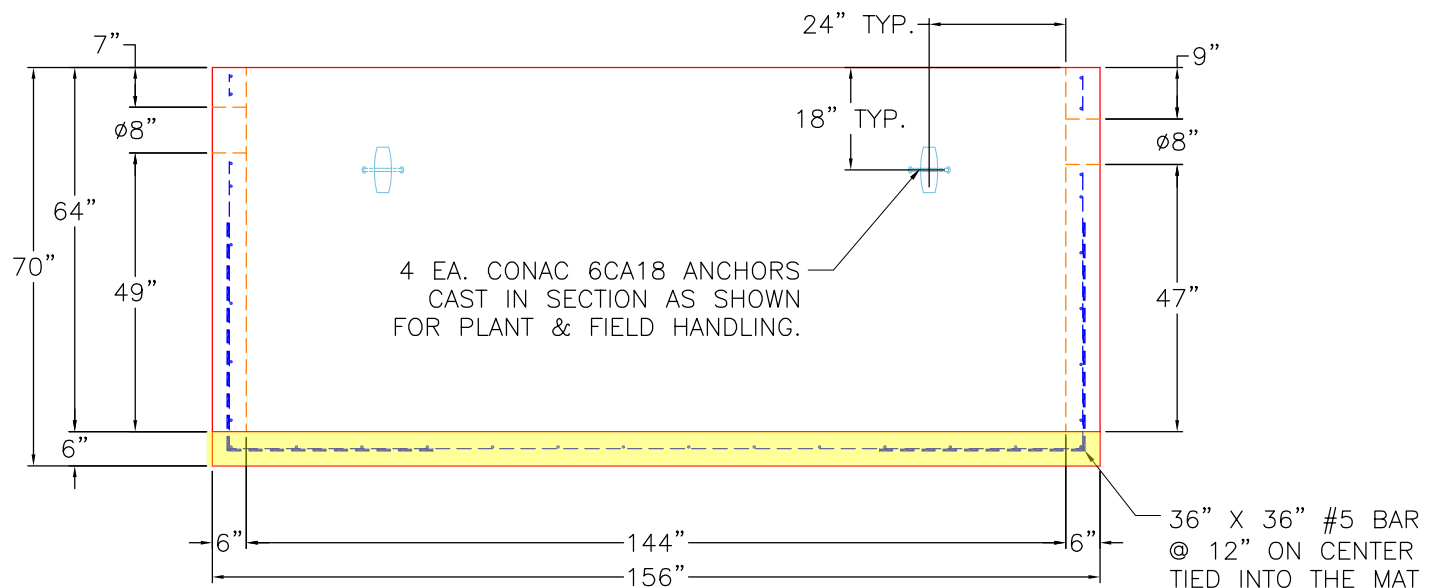


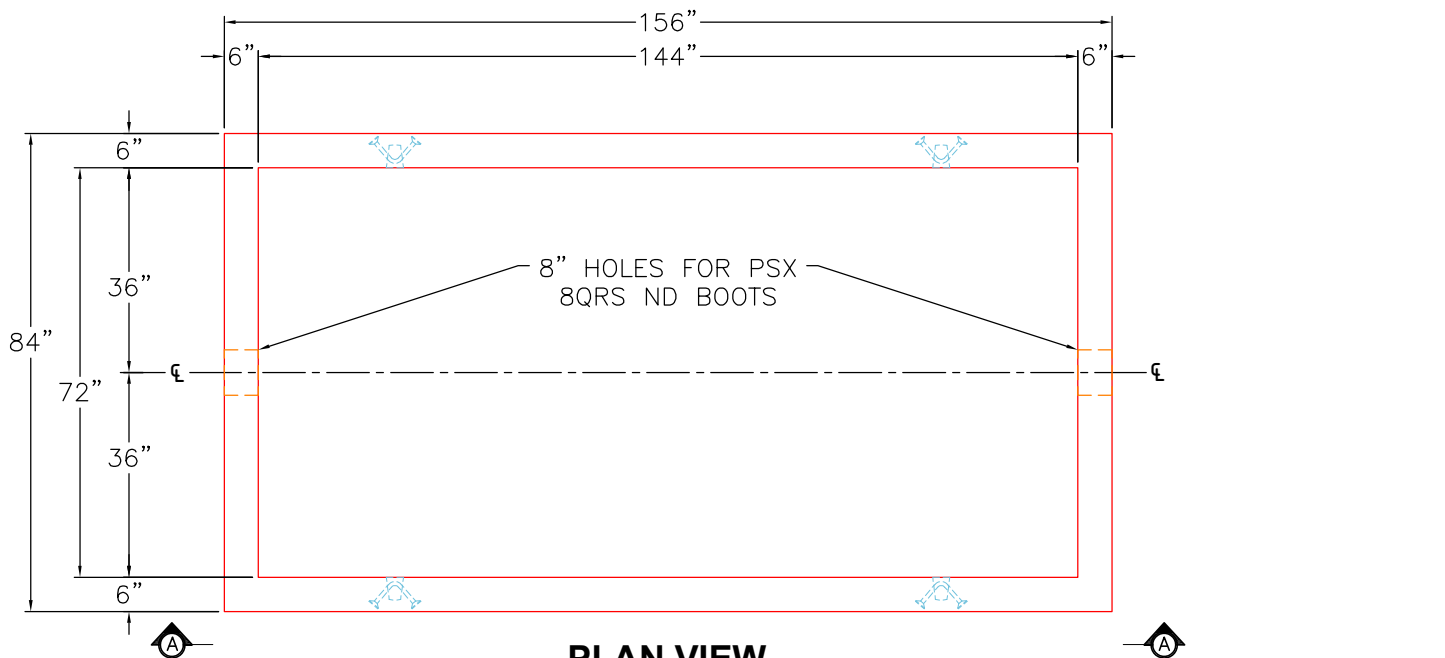


GENERAL NOTES:

1. MANUFACTURED TO ASTM C-913 (LATEST REVISION).
2. CONCRETE: 4,500 PSI AT 28 DAYS. CONCRETE.
3. REINFORCING: WALLS AND FLOOR #5 BAR @ 12" E.W. O.C. (GRADE 60).
4. WEIGHTS: TOTAL = 23,431 LBS
 FIRST POUR = 6,598 LBS
 SECOND POUR = 14,643 LBS
 THIRD POUR = 2,190 LBS
5. ICAT TO PROVIDE 2X PSX 8QRS DD BOOTS
6. JOINT SEALANT TO BE CONSEAL CS-102, 1".

FIRST POUR DRAWING

PRODUCTION WORK ORDER		PRODUCT I.D.: BX072144-06W06F-VFFT	DESCRIPTION: 72" X 144" X 64" TALL 2,000 GAL GREASE TRAP BASE		
	QUALITY CONTROL CHECKLIST	PRODUCT VIEW: RIGHT SIDE UP	CUSTOMER: CORE & MAIN LP		
	☐ ALL DIMENSIONS CORRECT.	PLANT: BEAVER DAM, KY.	PROJECT: METRO CENTER GREASE TRAP		
	☐ LIFTERS INSTALLED.	WEIGHT: 23,431 LBS.	STRUCTURE: QL1 GT2000 (2)		
	☐ HOLE LOCATION(S) CORRECT.	TOP SECTION JOINT: N/A	ORDER NO: 26-2242		
	☐ REINFORCING CORRECT.	BASE SECTION JOINT: N/A	PC: T. RYAN		DRAWING: S. FELLETTER
	☐ BAFFLE POURED CORRECTLY.	QC CHECK INITIALS:	DATE: 05/07/26		SCALE: NTS
	☐ BOOTS & BANDS INSTALLED.				PG. 1 of 1
☐ SURFACE QUALITY ACCEPTABLE.					

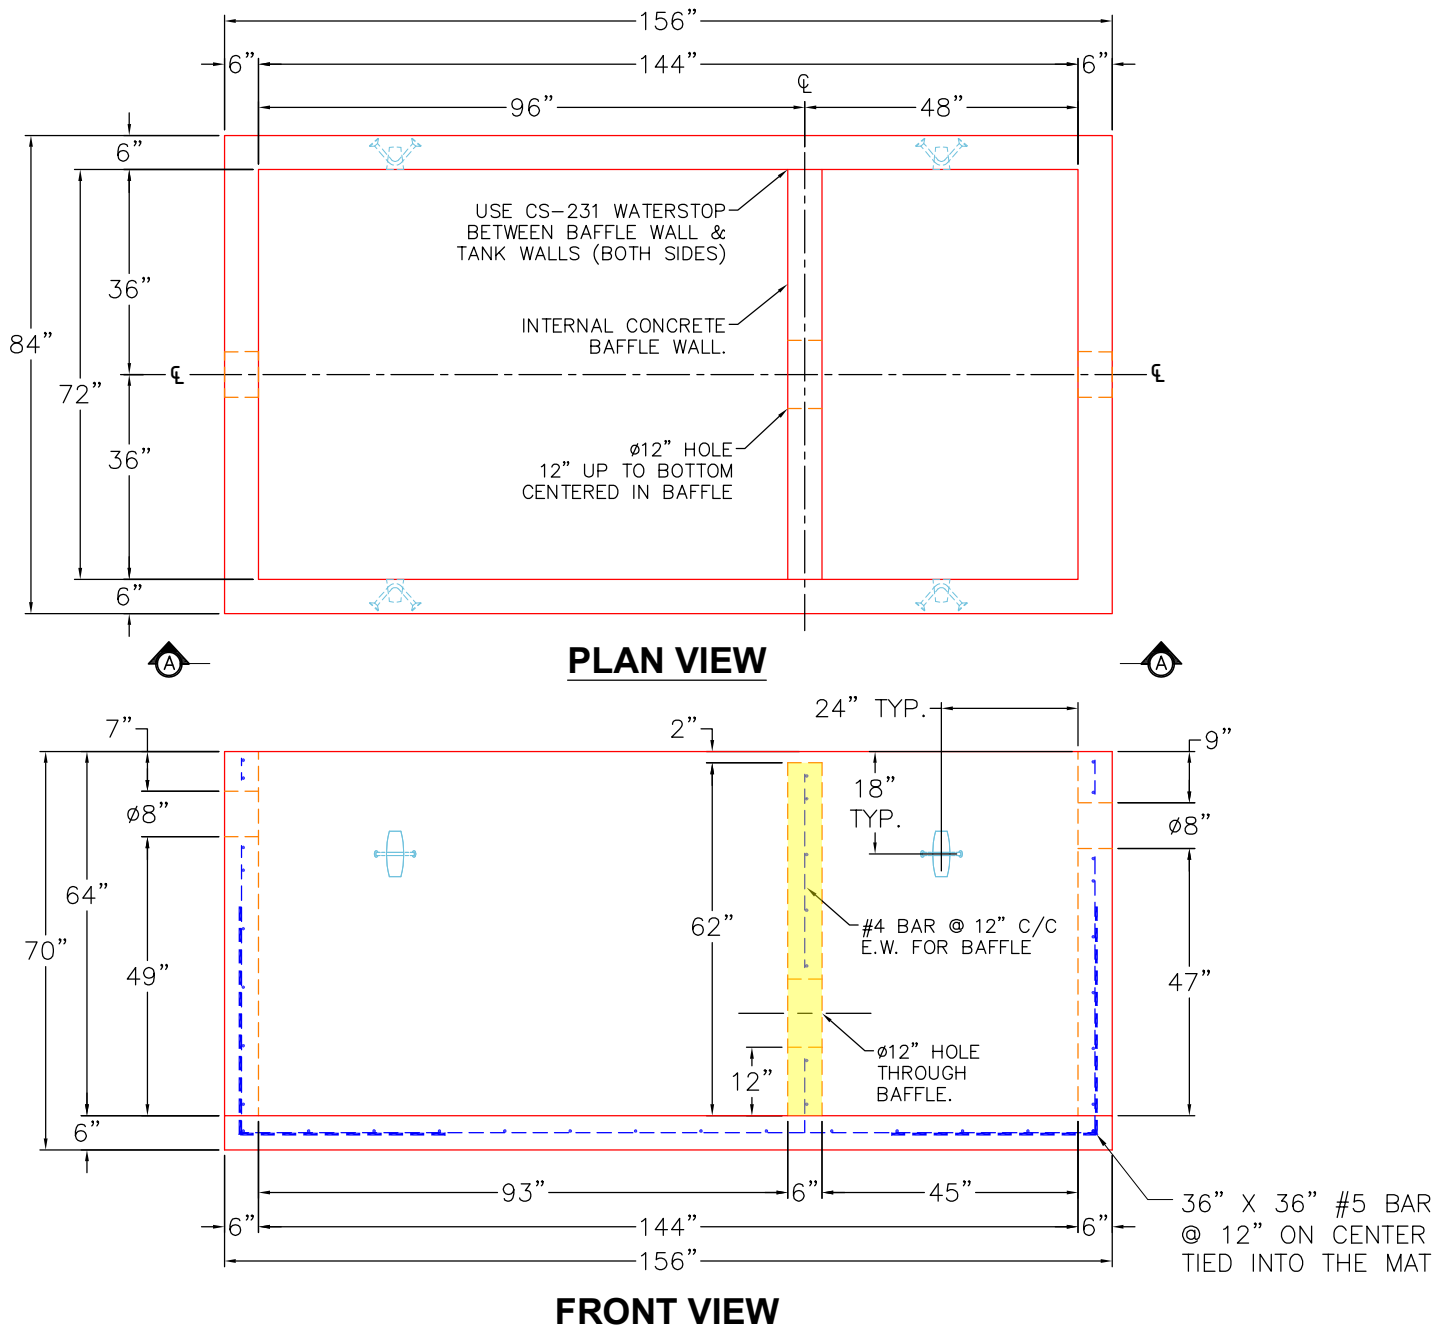

GENERAL NOTES:

1. MANUFACTURED TO ASTM C-913 (LATEST REVISION).
2. CONCRETE: 4,500 PSI AT 28 DAYS. CONCRETE.
3. REINFORCING: WALLS AND FLOOR #5 BAR @ 12" E.W. O.C. (GRADE 60).
4. WEIGHTS: TOTAL = 23,431 LBS
FIRST POUR = 6,598 LBS
SECOND POUR = 14,643 LBS
THIRD POUR = 2,190 LBS
5. ICAT TO PROVIDE 2X PSX 8QRS DD BOOTS
6. JOINT SEALANT TO BE CONSEAL CS-102, 1".

THIRD POUR DRAWING

PRODUCTION WORK ORDER		PRODUCT I.D.: BX072144-06W06F-VFFT	DESCRIPTION: 72" X 144" X 64" TALL 2,000 GAL GREASE TRAP BASE		
	QUALITY CONTROL CHECKLIST	PRODUCT VIEW: RIGHT SIDE UP	CUSTOMER: CORE & MAIN LP		
	☐ ALL DIMENSIONS CORRECT.	PLANT: BEAVER DAM, KY.	PROJECT: METRO CENTER GREASE TRAP		
	☐ LIFTERS INSTALLED.	WEIGHT: 23,431 LBS.	STRUCTURE: QL1 GT2000 (2)		
	☐ HOLE LOCATION(S) CORRECT.	TOP SECTION JOINT: N/A	ORDER NO: 26-2242		
	☐ REINFORCING CORRECT.	BASE SECTION JOINT: N/A	PC: T. RYAN		DRAWING: S. FELLETTTER
	☐ BAFFLE POURED CORRECTLY.	QC CHECK INITIALS:	DATE: 05/07/26		SCALE: NTS
	☐ BOOTS & BANDS INSTALLED.				PG. 1 of 1
	☐ SURFACE QUALITY ACCEPTABLE.				