

Contractor: Eaton Asphalt

Plant: 100



Size: 168" x 144"

Rim: 160'
Invert: 160'
Rim to Invert: 0'


Sump: 0"
Floor (Top): 0'
Floor Height: 0"

Floor (Bot): 0'
Overall Height: 159.167'
Slack: 10"

Structure Notes:


STRUCTURE SUMMARY:

P28)	168" x 144" - BOX CULVERT (12W/12F/12T) T/F - 69"				48363 lb
P27)	168" x 144" - BOX CULVERT (12W/12F/12T) T/G - 69"				48363 lb
P26)	168" x 144" - BOX CULVERT (12W/12F/12T) T/G - 69"				48363 lb
P25)	168" x 144" - BOX CULVERT (12W/12F/12T) T/G - 69"				48363 lb
P24)	168" x 144" - BOX CULVERT (12W/12F/12T) T/G - 69"				48363 lb
P23)	168" x 144" - BOX CULVERT (12W/12F/12T) T/G - 69"				48363 lb
P22)	168" x 144" - BOX CULVERT (12W/12F/12T) T/G - 69"				48363 lb
P21)	168" x 144" - BOX CULVERT (12W/12F/12T) T/G - 69"				48363 lb
P20)	168" x 144" - BOX CULVERT (12W/12F/12T) T/G - 69"				48363 lb
P19)	168" x 144" - BOX CULVERT (12W/12F/12T) T/G - 69"				48363 lb
P18)	168" x 144" - BOX CULVERT (12W/12F/12T) T/G - 69"				48363 lb
P17)	168" x 144" - BOX CULVERT (12W/12F/12T) T/G - 69"				48363 lb
P16)	168" x 144" - BOX CULVERT (12W/12F/12T) T/G - 69"				48363 lb
P15)	168" x 144" - BOX CULVERT (12W/12F/12T) T/G - 69"				48363 lb
P14)	168" x 144" - BOX CULVERT (12W/12F/12T) T/G - 69"				48363 lb
P13)	168" x 144" - BOX CULVERT (12W/12F/12T) T/G - 69"				48363 lb
P12)	168" x 144" - BOX CULVERT (12W/12F/12T) T/G - 69"				48363 lb
P11)	168" x 144" - BOX CULVERT (12W/12F/12T) T/G - 69"				48363 lb
P10)	168" x 144" - BOX CULVERT (12W/12F/12T) T/G - 69"				48363 lb
P9)	168" x 144" - BOX CULVERT (12W/12F/12T) T/G - 69"				48363 lb
P8)	168" x 144" - BOX CULVERT (12W/12F/12T) T/G - 69"				48363 lb
P7)	168" x 144" - BOX CULVERT (12W/12F/12T) T/G - 69"				48363 lb
P6)	168" x 144" - BOX CULVERT (12W/12F/12T) T/G - 69"				48363 lb
P5)	168" x 144" - BOX CULVERT (12W/12F/12T) T/G - 69"				48363 lb
P4)	168" x 144" - BOX CULVERT (12W/12F/12T) T/G - 69"				48363 lb
P3)	168" x 144" - BOX CULVERT (12W/12F/12T) T/G - 69"				48363 lb
P2)	168" x 144" - BOX CULVERT (12W/12F/12T) T/G - 69"				48363 lb
P1)	168" x 144" - BOX CULVERT (12W/12F/12T) F/G - 47"				32941 lb

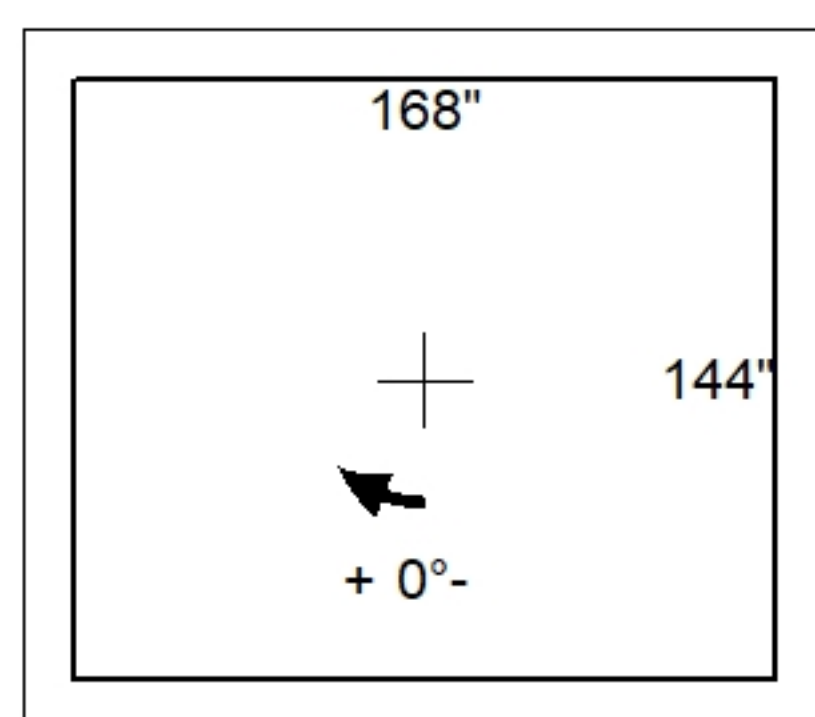

168" x 144" - BOX CULVERT (12W/12F/12T) T/F - 69" - (P28)
168" x 144" - BOX CULVERT (12W/12F/12T) T/G - 69" - (P27)
168" x 144" - BOX CULVERT (12W/12F/12T) T/G - 69" - (P26)
168" x 144" - BOX CULVERT (12W/12F/12T) T/G - 69" - (P25)
168" x 144" - BOX CULVERT (12W/12F/12T) T/G - 69" - (P24)
168" x 144" - BOX CULVERT (12W/12F/12T) T/G - 69" - (P23)
168" x 144" - BOX CULVERT (12W/12F/12T) T/G - 69" - (P22)
168" x 144" - BOX CULVERT (12W/12F/12T) T/G - 69" - (P21)
168" x 144" - BOX CULVERT (12W/12F/12T) T/G - 69" - (P20)
168" x 144" - BOX CULVERT (12W/12F/12T) T/G - 69" - (P19)
168" x 144" - BOX CULVERT (12W/12F/12T) T/G - 69" - (P18)
168" x 144" - BOX CULVERT (12W/12F/12T) T/G - 69" - (P17)
168" x 144" - BOX CULVERT (12W/12F/12T) T/G - 69" - (P16)
168" x 144" - BOX CULVERT (12W/12F/12T) T/G - 69" - (P15)
168" x 144" - BOX CULVERT (12W/12F/12T) T/G - 69" - (P14)
168" x 144" - BOX CULVERT (12W/12F/12T) T/G - 69" - (P13)
168" x 144" - BOX CULVERT (12W/12F/12T) T/G - 69" - (P12)
168" x 144" - BOX CULVERT (12W/12F/12T) T/G - 69" - (P11)
168" x 144" - BOX CULVERT (12W/12F/12T) T/G - 69" - (P10)
168" x 144" - BOX CULVERT (12W/12F/12T) T/G - 69" - (P9)
168" x 144" - BOX CULVERT (12W/12F/12T) T/G - 69" - (P8)
168" x 144" - BOX CULVERT (12W/12F/12T) T/G - 69" - (P7)
168" x 144" - BOX CULVERT (12W/12F/12T) T/G - 69" - (P6)
168" x 144" - BOX CULVERT (12W/12F/12T) T/G - 69" - (P5)
168" x 144" - BOX CULVERT (12W/12F/12T) T/G - 69" - (P4)
168" x 144" - BOX CULVERT (12W/12F/12T) T/G - 69" - (P3)
168" x 144" - BOX CULVERT (12W/12F/12T) T/G - 69" - (P2)
168" x 144" - BOX CULVERT (12W/12F/12T) F/G - 47" - (P1)

Default - Interior Dimensions

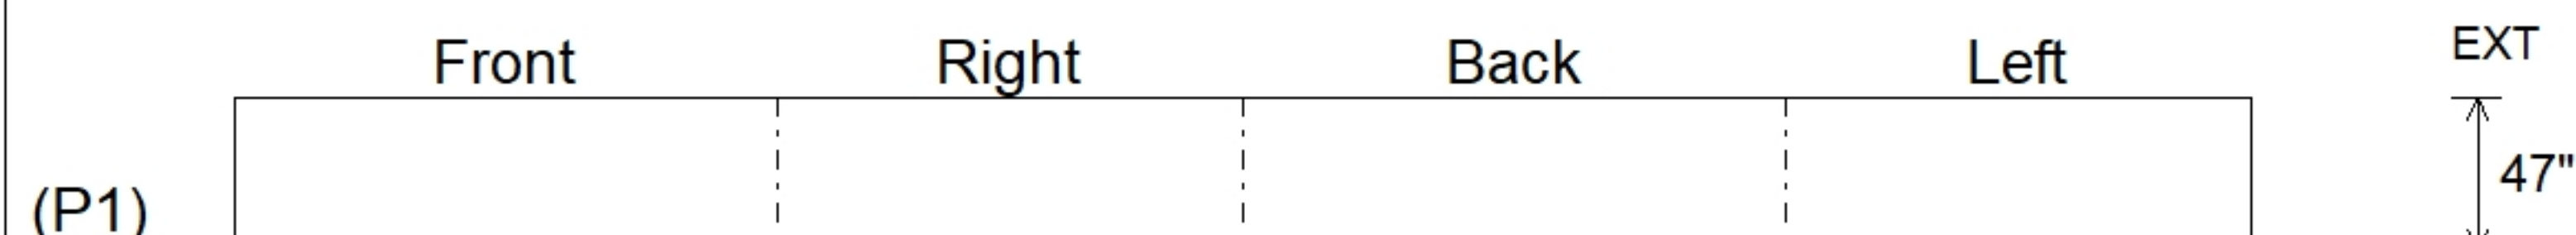

Submittal Drawing
7/7/2026 10:19:35 AM

SUBMITTAL
APPROVED BY: