



THIS DRAWING IS INTENDED TO BE PRINTED IN COLOR.

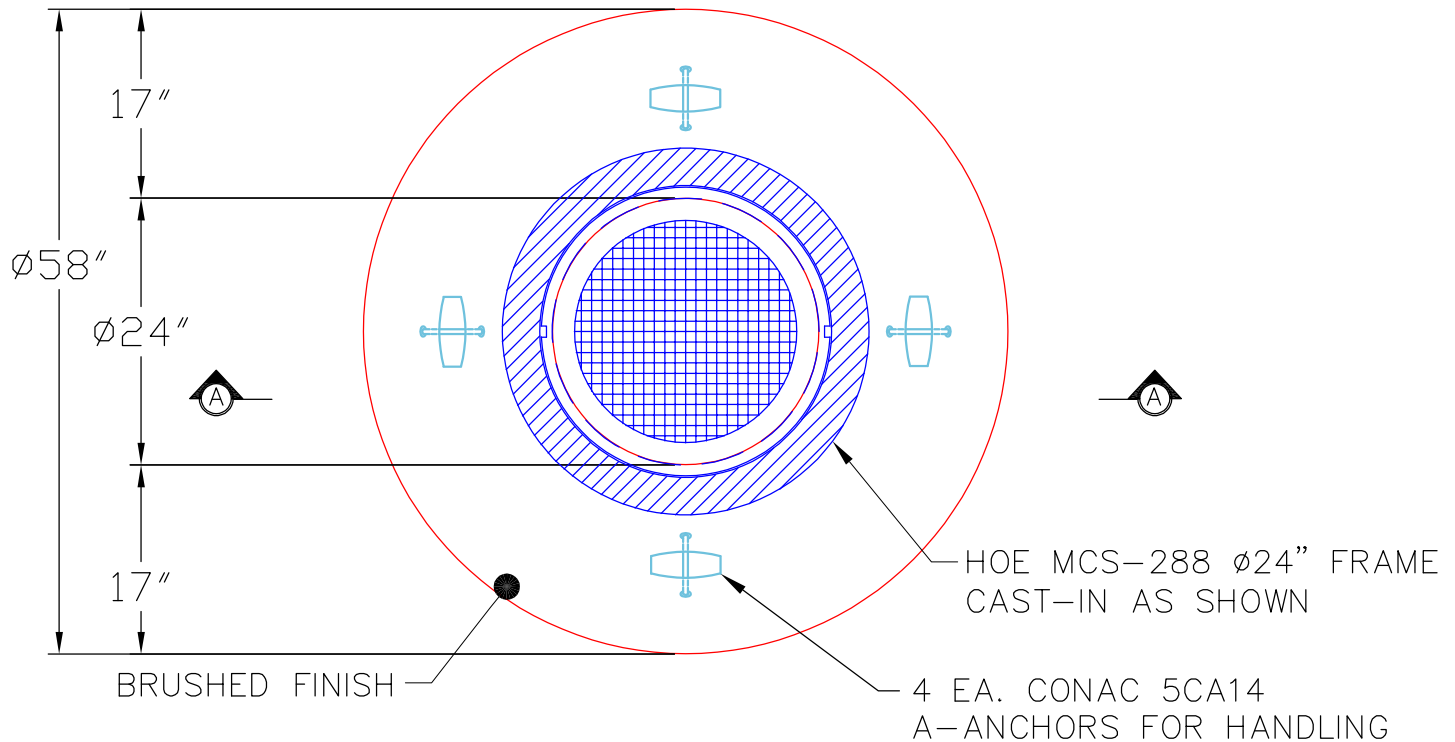

TOP VIEW

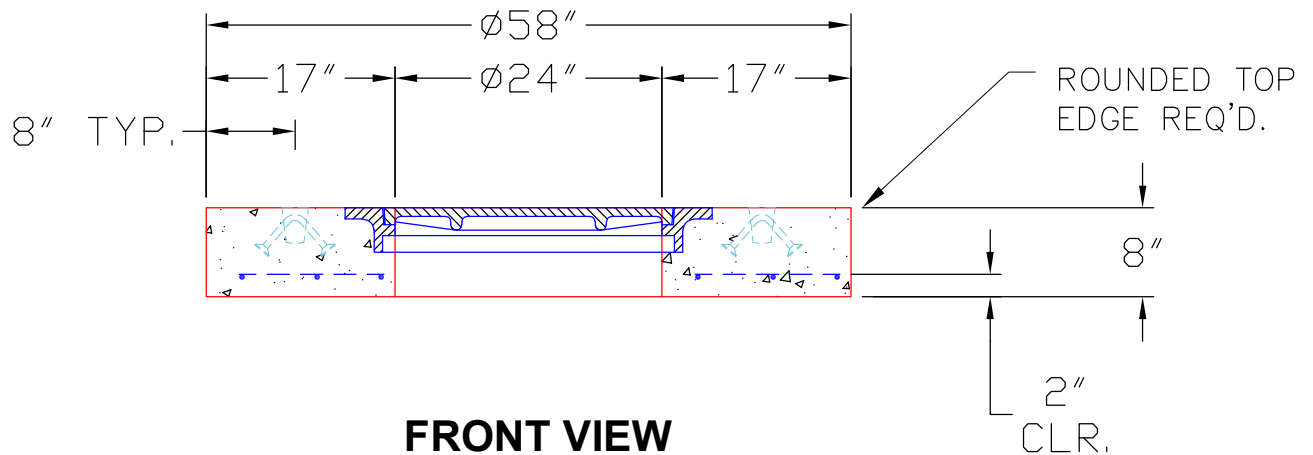

FRONT VIEW

NOTES:

1. MANUFACTURED TO ASTM C-478 (LATEST REVISION).
2. CONCRETE: 5,000 PSI AT 28 DAYS.
3. REINFORCING: #4 BAR @ 9" O.C. E.W. (GRADE 60).
4. WEIGHT: 1,470 LBS

REVISIONS	
REV.  DATE:	NO REVISIONS TO DATE.



SUBMITTAL DRAWING: S4 TOP SLAB		
CUSTOMER: ADS ADVANCED DRAINAGE SYSTEMS, INC.		
PROJECT: ADS 2707 MEMORIAL BLVD		
STRUCTURE: S4 TOP SLAB		
SALES ORDER NO: 26-2255		
PE: T. RYAN	DRAWN BY: S. FELLETER	
DATE: 05/19/26	SCALE: NTS	PG. 1 of 1