

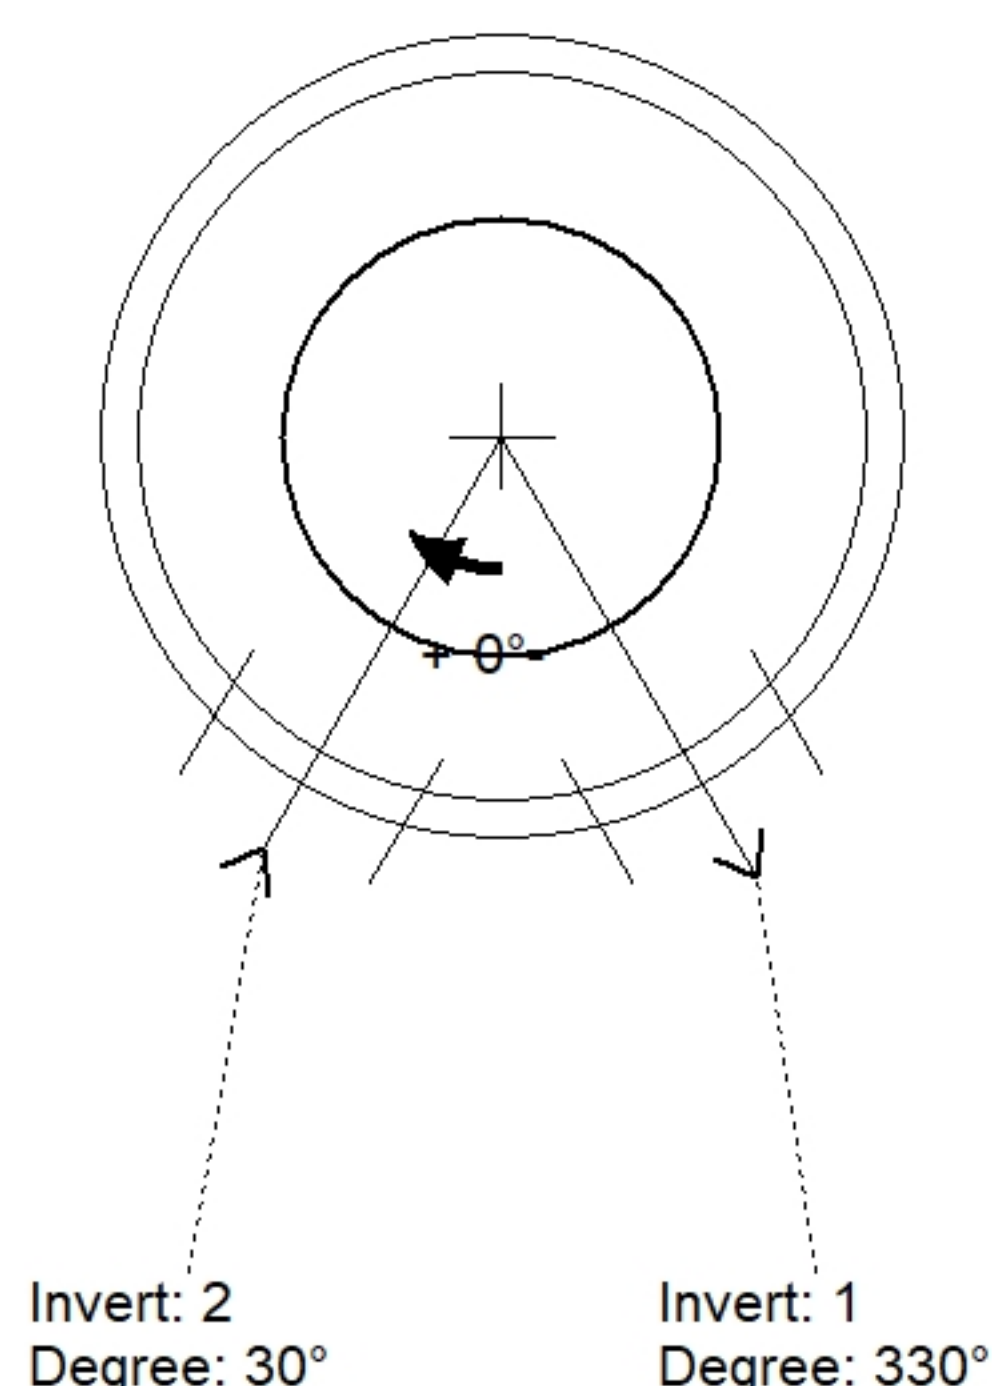


Floor (Bot): 547.28'  
Overall Height: 10.667'  
Slack: 0.64"

|                  |                |
|------------------|----------------|
|                  | 0 lb           |
|                  | 202 lb         |
|                  | 896 lb         |
|                  | 1012 lb        |
|                  | 2454 lb        |
|                  | 1525 lb        |
|                  | 0 lb           |
|                  | 0 lb           |
|                  | 0 lb           |
|                  | 271 lb         |
|                  | 0 lb           |
|                  | 0 lb           |
| Structure Total: | <u>6360 lb</u> |

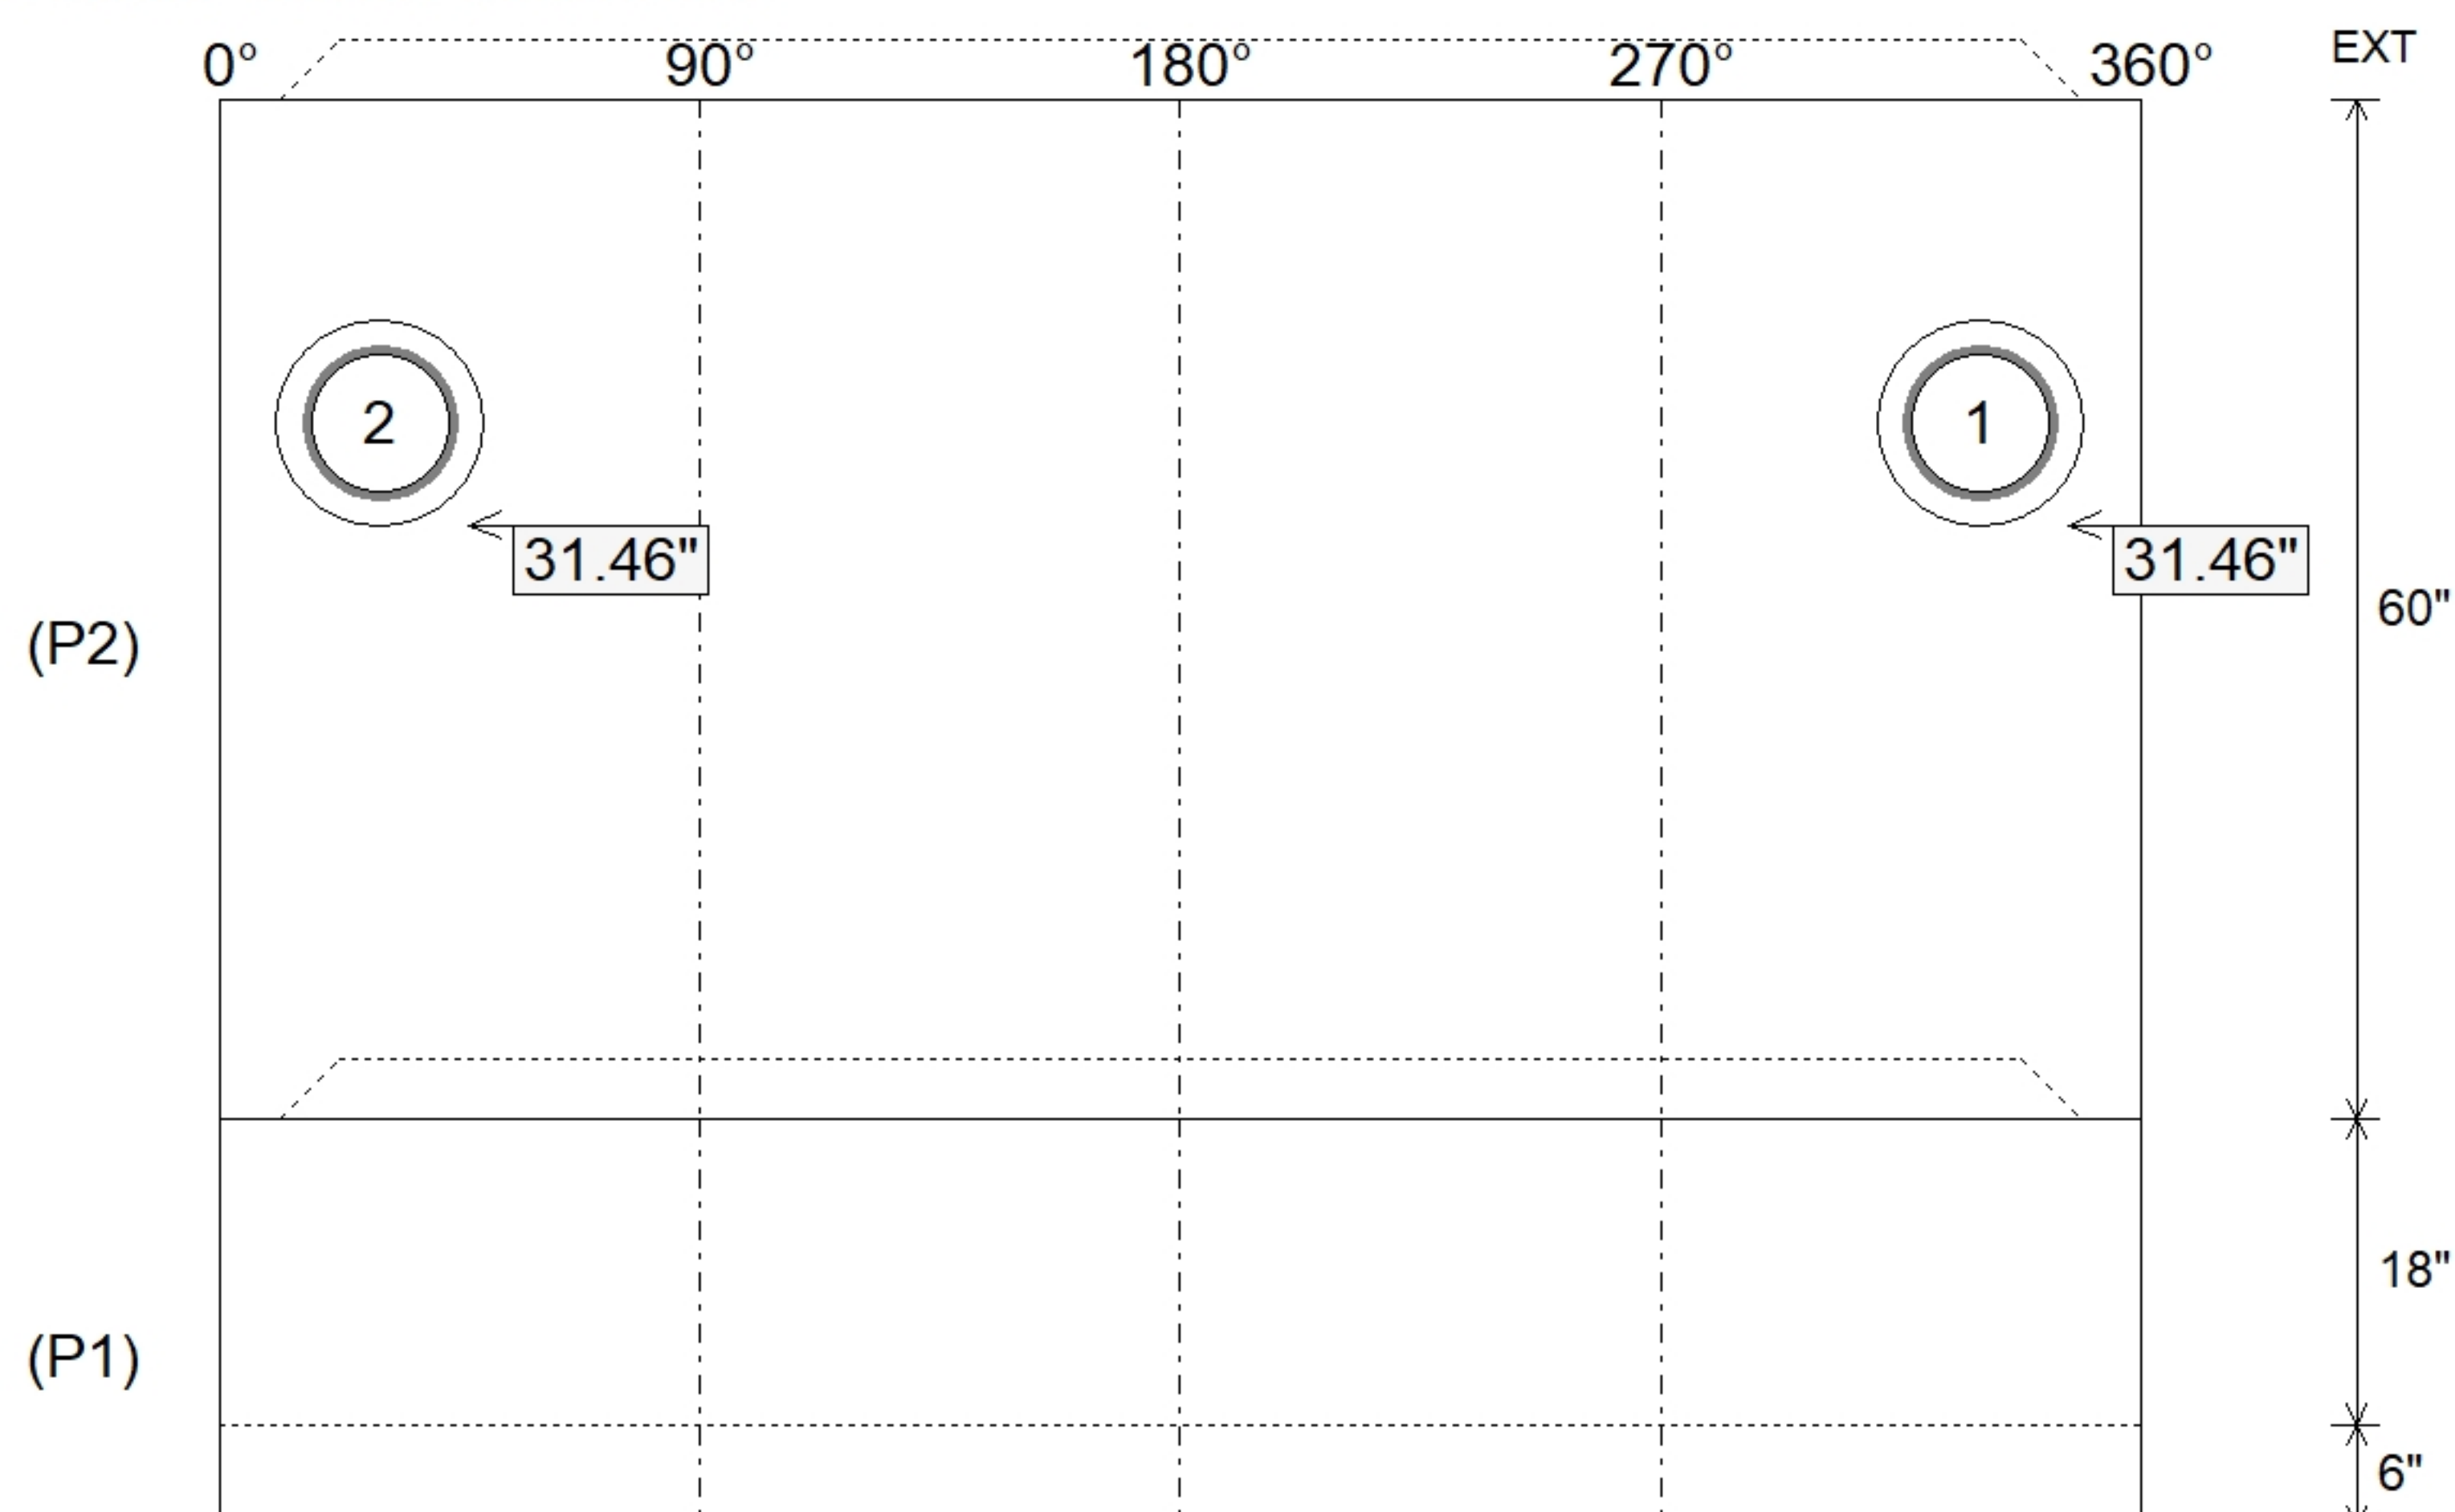

| Position | Elev    | Angle | Pipe    | Pipe OD | Hole | Connector | Up (') | Ref |
|----------|---------|-------|---------|---------|------|-----------|--------|-----|
| Rim      | 558'    |       |         |         |      |           |        |     |
| Reducer  |         |       |         |         |      |           |        |     |
| Invert 1 | 552.36' | 330°  | 8" HDPE | 9.1"    | 12"  | Hole 12   | 31.46" | P2  |
| Invert 2 | 552.36' | 30°   | 8" HDPE | 9.1"    | 12"  | Hole 12   | 31.46" | P2  |
| Invert 3 |         |       |         |         |      |           |        |     |
| Invert 4 |         |       |         |         |      |           |        |     |
| Invert 5 |         |       |         |         |      |           |        |     |
| Invert 6 |         |       |         |         |      |           |        |     |
| Invert 7 |         |       |         |         |      |           |        |     |
| Invert 8 |         |       |         |         |      |           |        |     |

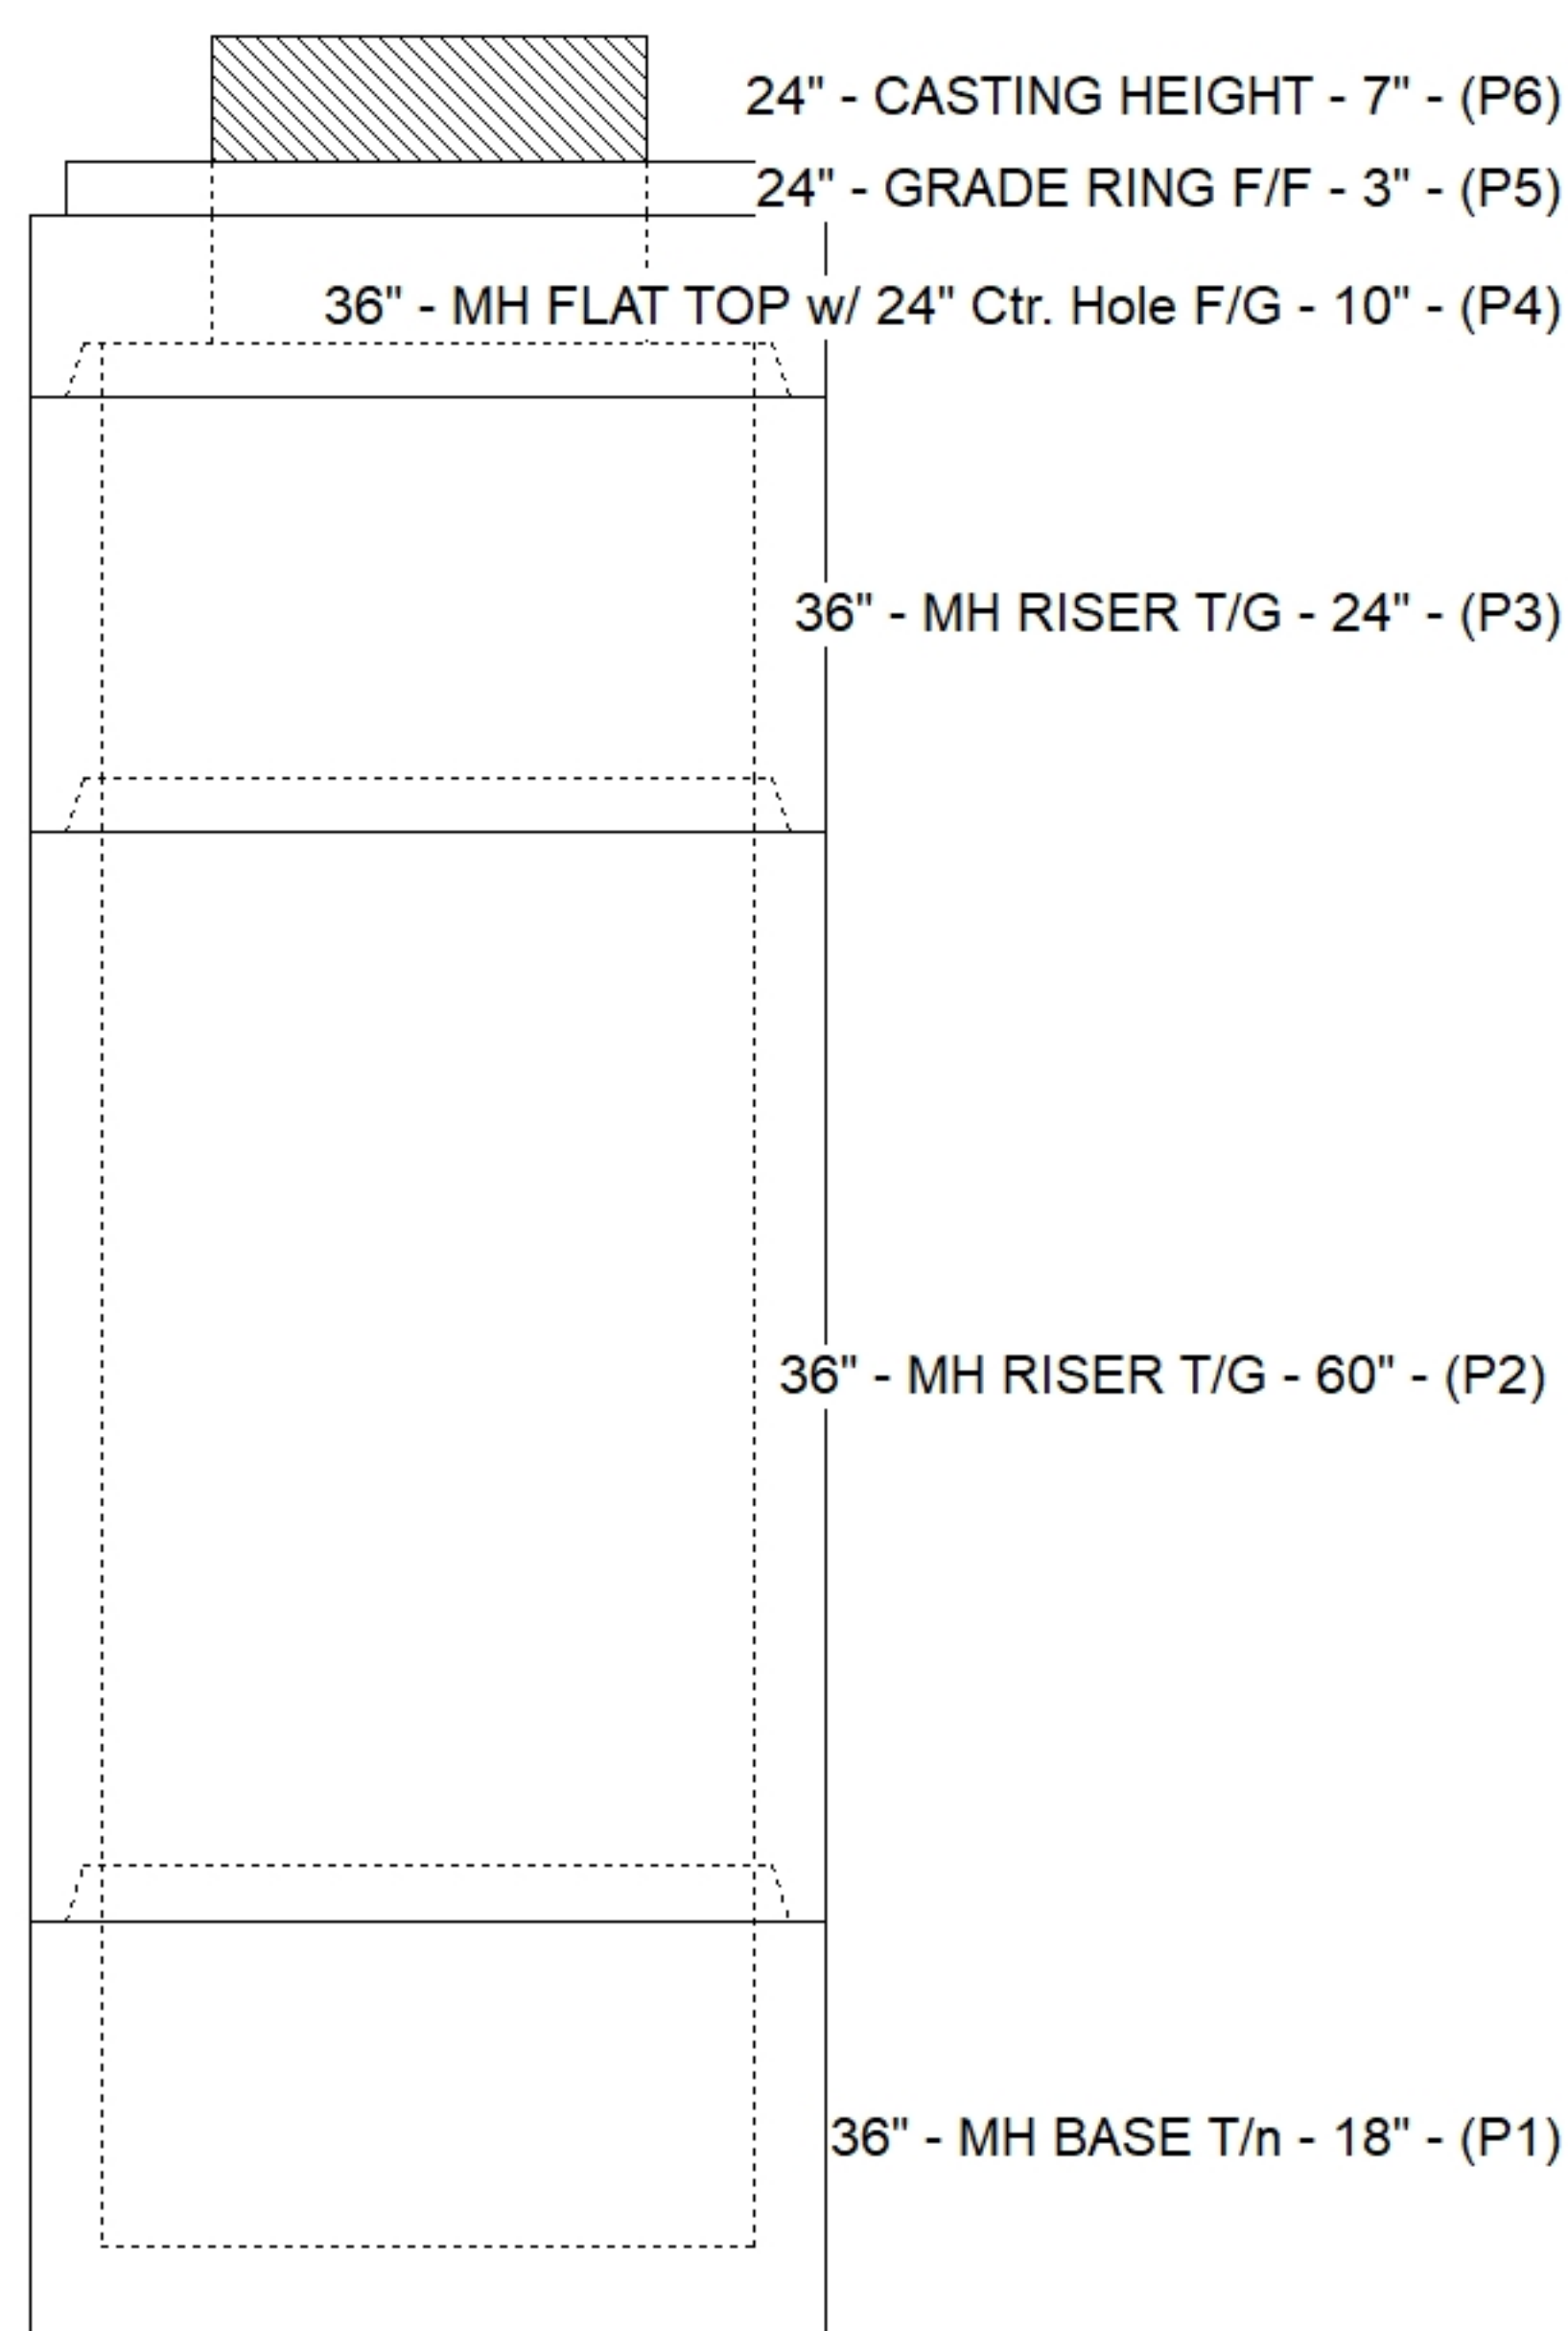

SUBMITTAL  
APPROVED BY: