

Contractor: Scott & Ritter, Inc.

TECH: J. Horsley

Plant: 100



Size: 48"


Rim to Invert: 6.29'

Floor Height: 6"


Slack: 1.48"

- FLOOR (As .31) #5 BARS AT 12" C.C.E.W.

Structure Total: 7950 lb

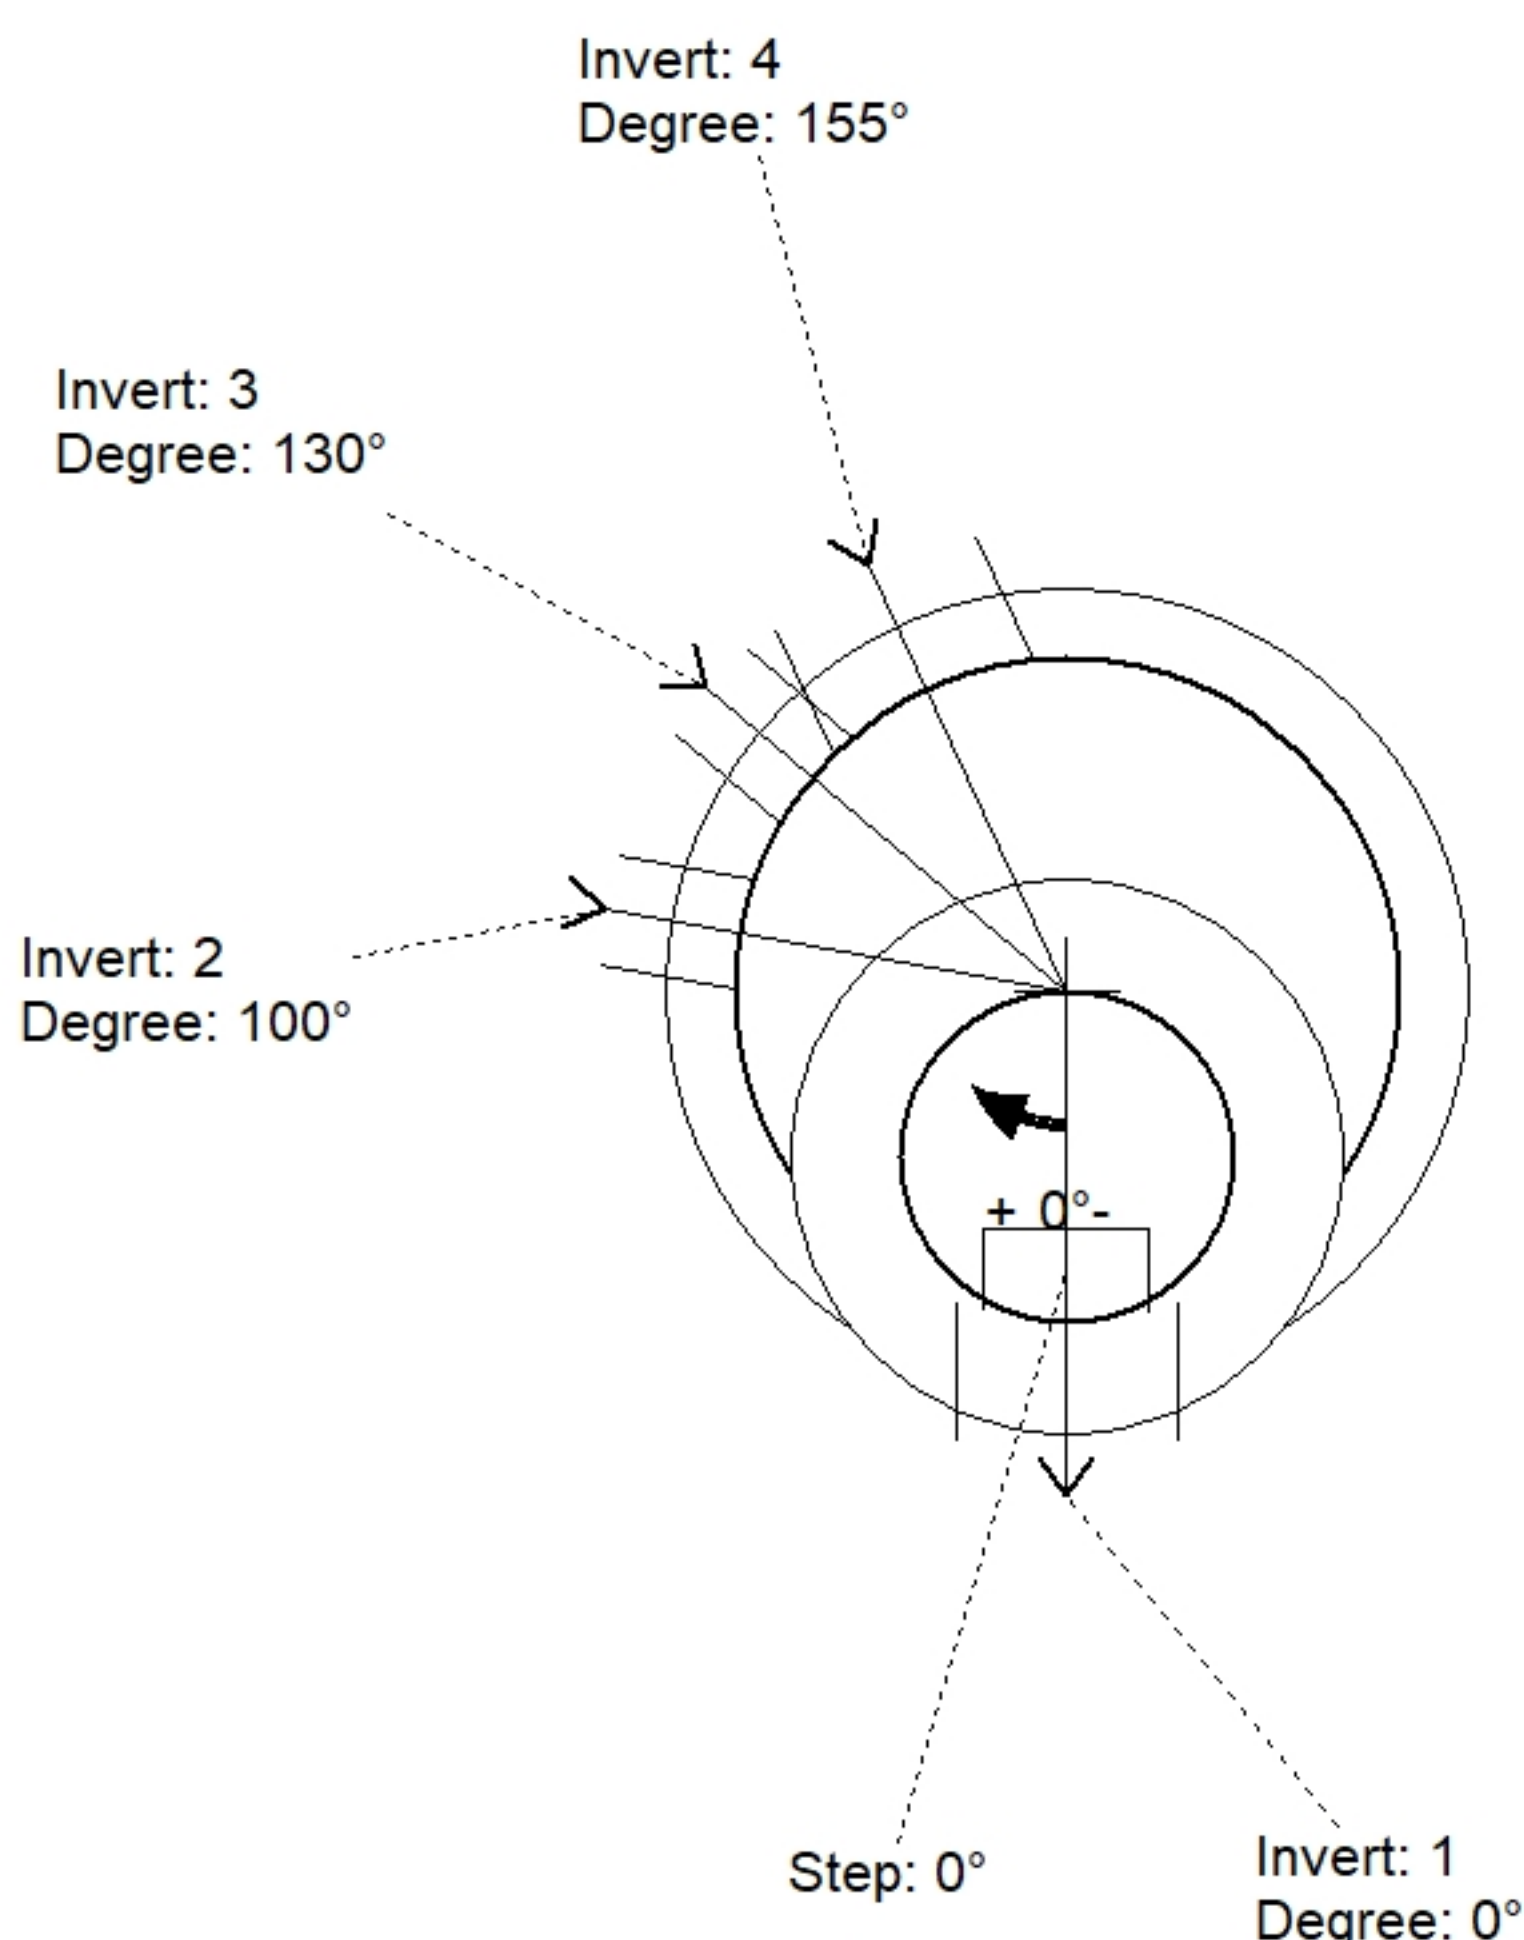

Position	Elev	Angle	Pipe	Pipe OD	Hole	Connector	Up (')	Ref
Rim	522.87'							
Reducer								
Invert 1	516.58'	0°	10" PVC SDR35	10.5"	16"	PSX 16Y DD (DBL Bands)	0"	P1
Invert 2	517.61'	100°	4" PVC SDR35	4.25"	8"	PSX 8QRS DD (DBL Bands)	13.375"	P1
Invert 3	517.94'	130°	4" PVC SDR35	4.25"	8"	PSX 8QRS DD (DBL Bands)	17.375"	P1
Invert 4	516.68'	155°	10" PVC SDR35	10.5"	16"	PSX 16Y DD (DBL Bands)	1.25"	P1
Invert 5								
Invert 6								
Invert 7								
Invert 8								

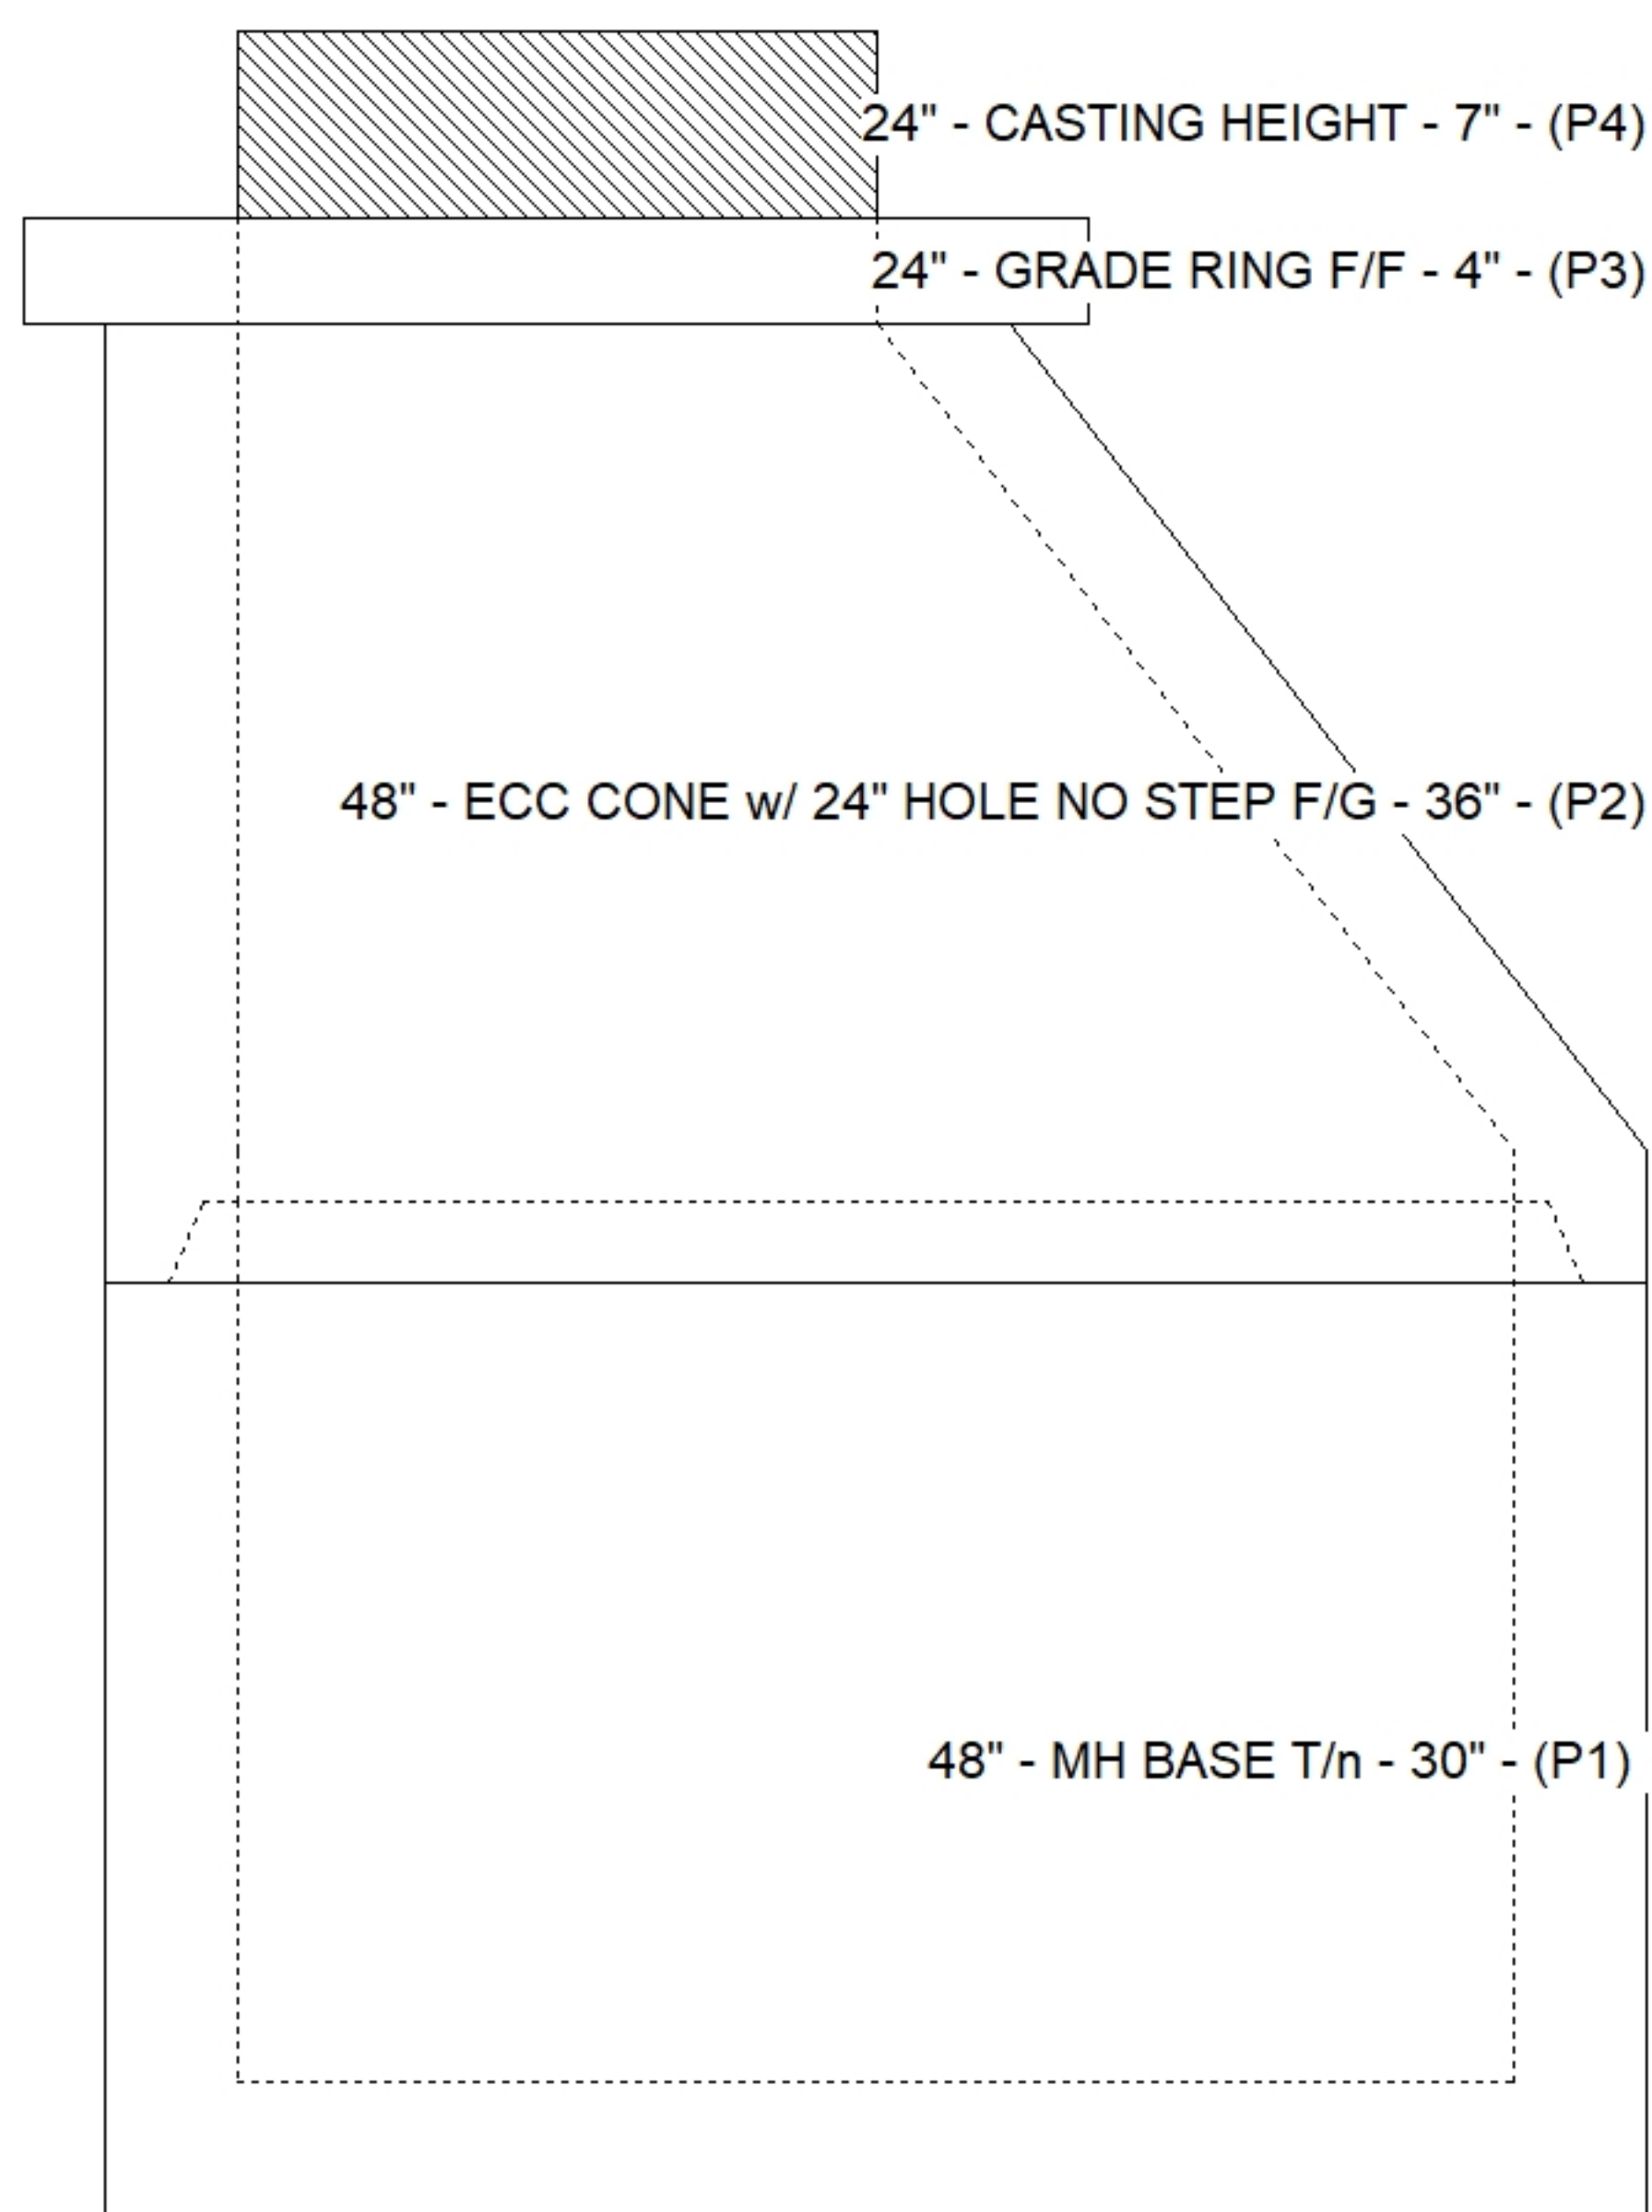

SUBMITTAL
APPROVED BY: