

Contractor: Scott & Ritter, Inc.

TECH: J. Horsley

Plant: 100



Size: 48"


Rim to Invert: 5.09'

Floor Height: 6"


Slack: 0.08"

- FLOOR (As .31) #5 BARS AT 12" C.C.E.W.


Structure Total: 7267 lb

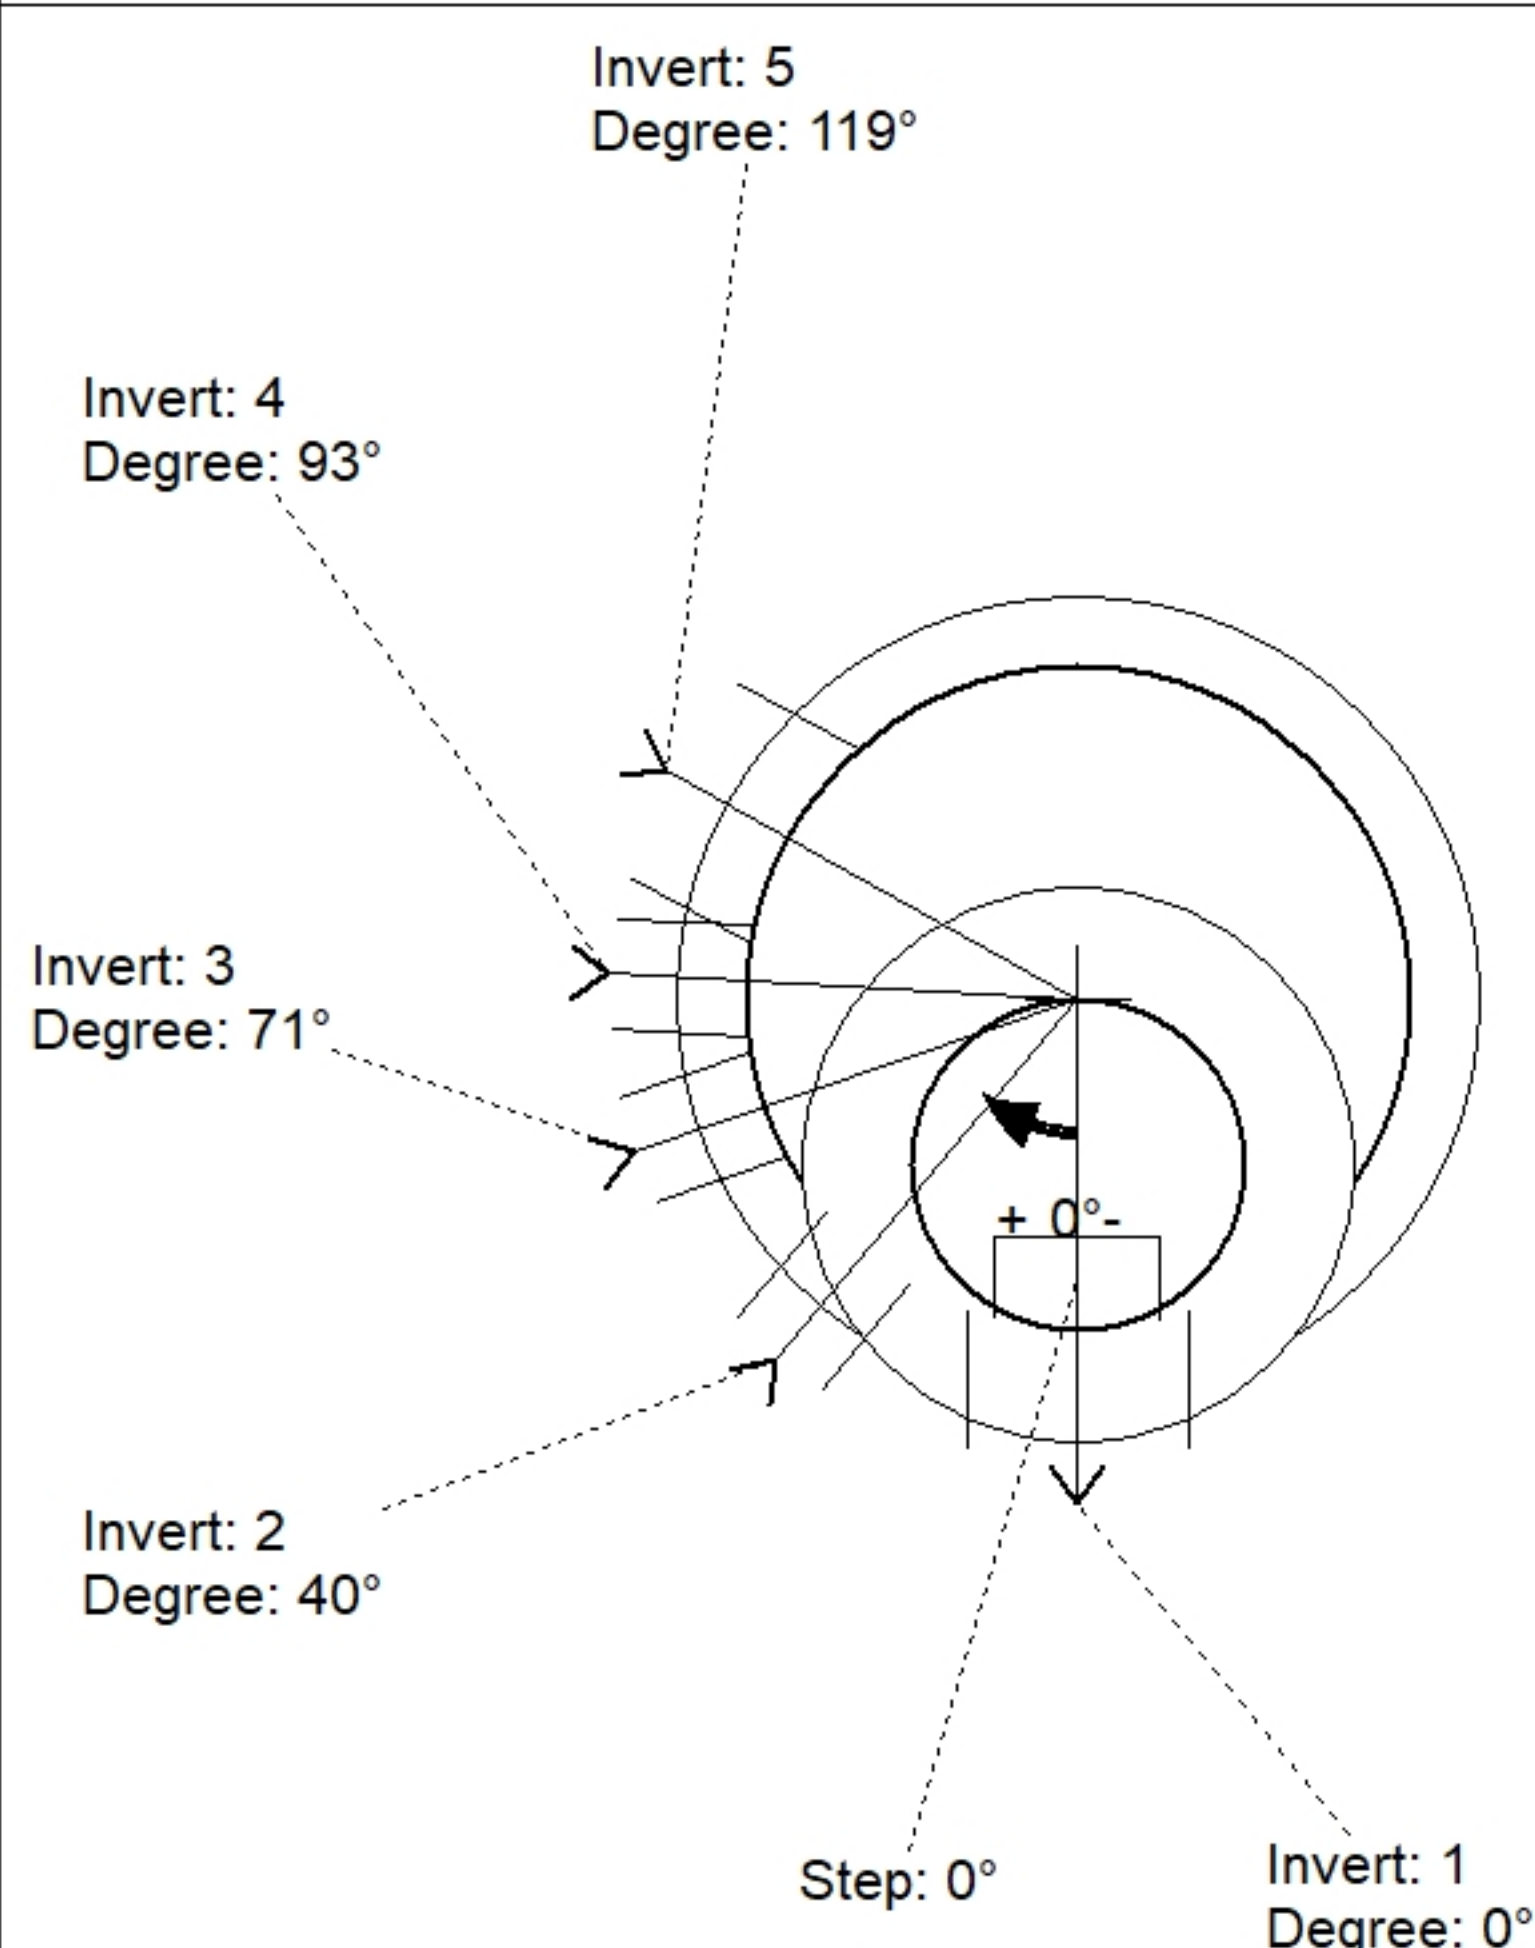

Position	Elev	Angle	Pipe	Pipe OD	Hole	Connector	Up (')	Ref
Rim	521'							
Reducer								
Invert 1	515.91'	0°	10" PVC SDR35	10.5"	16"	PSX 16Y DD (DBL Bands)	0"	P1
Invert 2	518.38'	40°	4" PVC SDR35	4.25"	8"	PSX 8QRS DD (DBL Bands)	30.625"	P1
Invert 3	516.22'	71°	4" PVC SDR35	4.25"	8"	PSX 8QRS DD (DBL Bands)	4.75"	P1
Invert 4	517.55'	93°	4" PVC SDR35	4.25"	8"	PSX 8QRS DD (DBL Bands)	20.625"	P1
Invert 5	516.01'	119°	10" PVC SDR35	10.5"	16"	PSX 16Y DD (DBL Bands)	1.25"	P1
Invert 6								
Invert 7								
Invert 8								

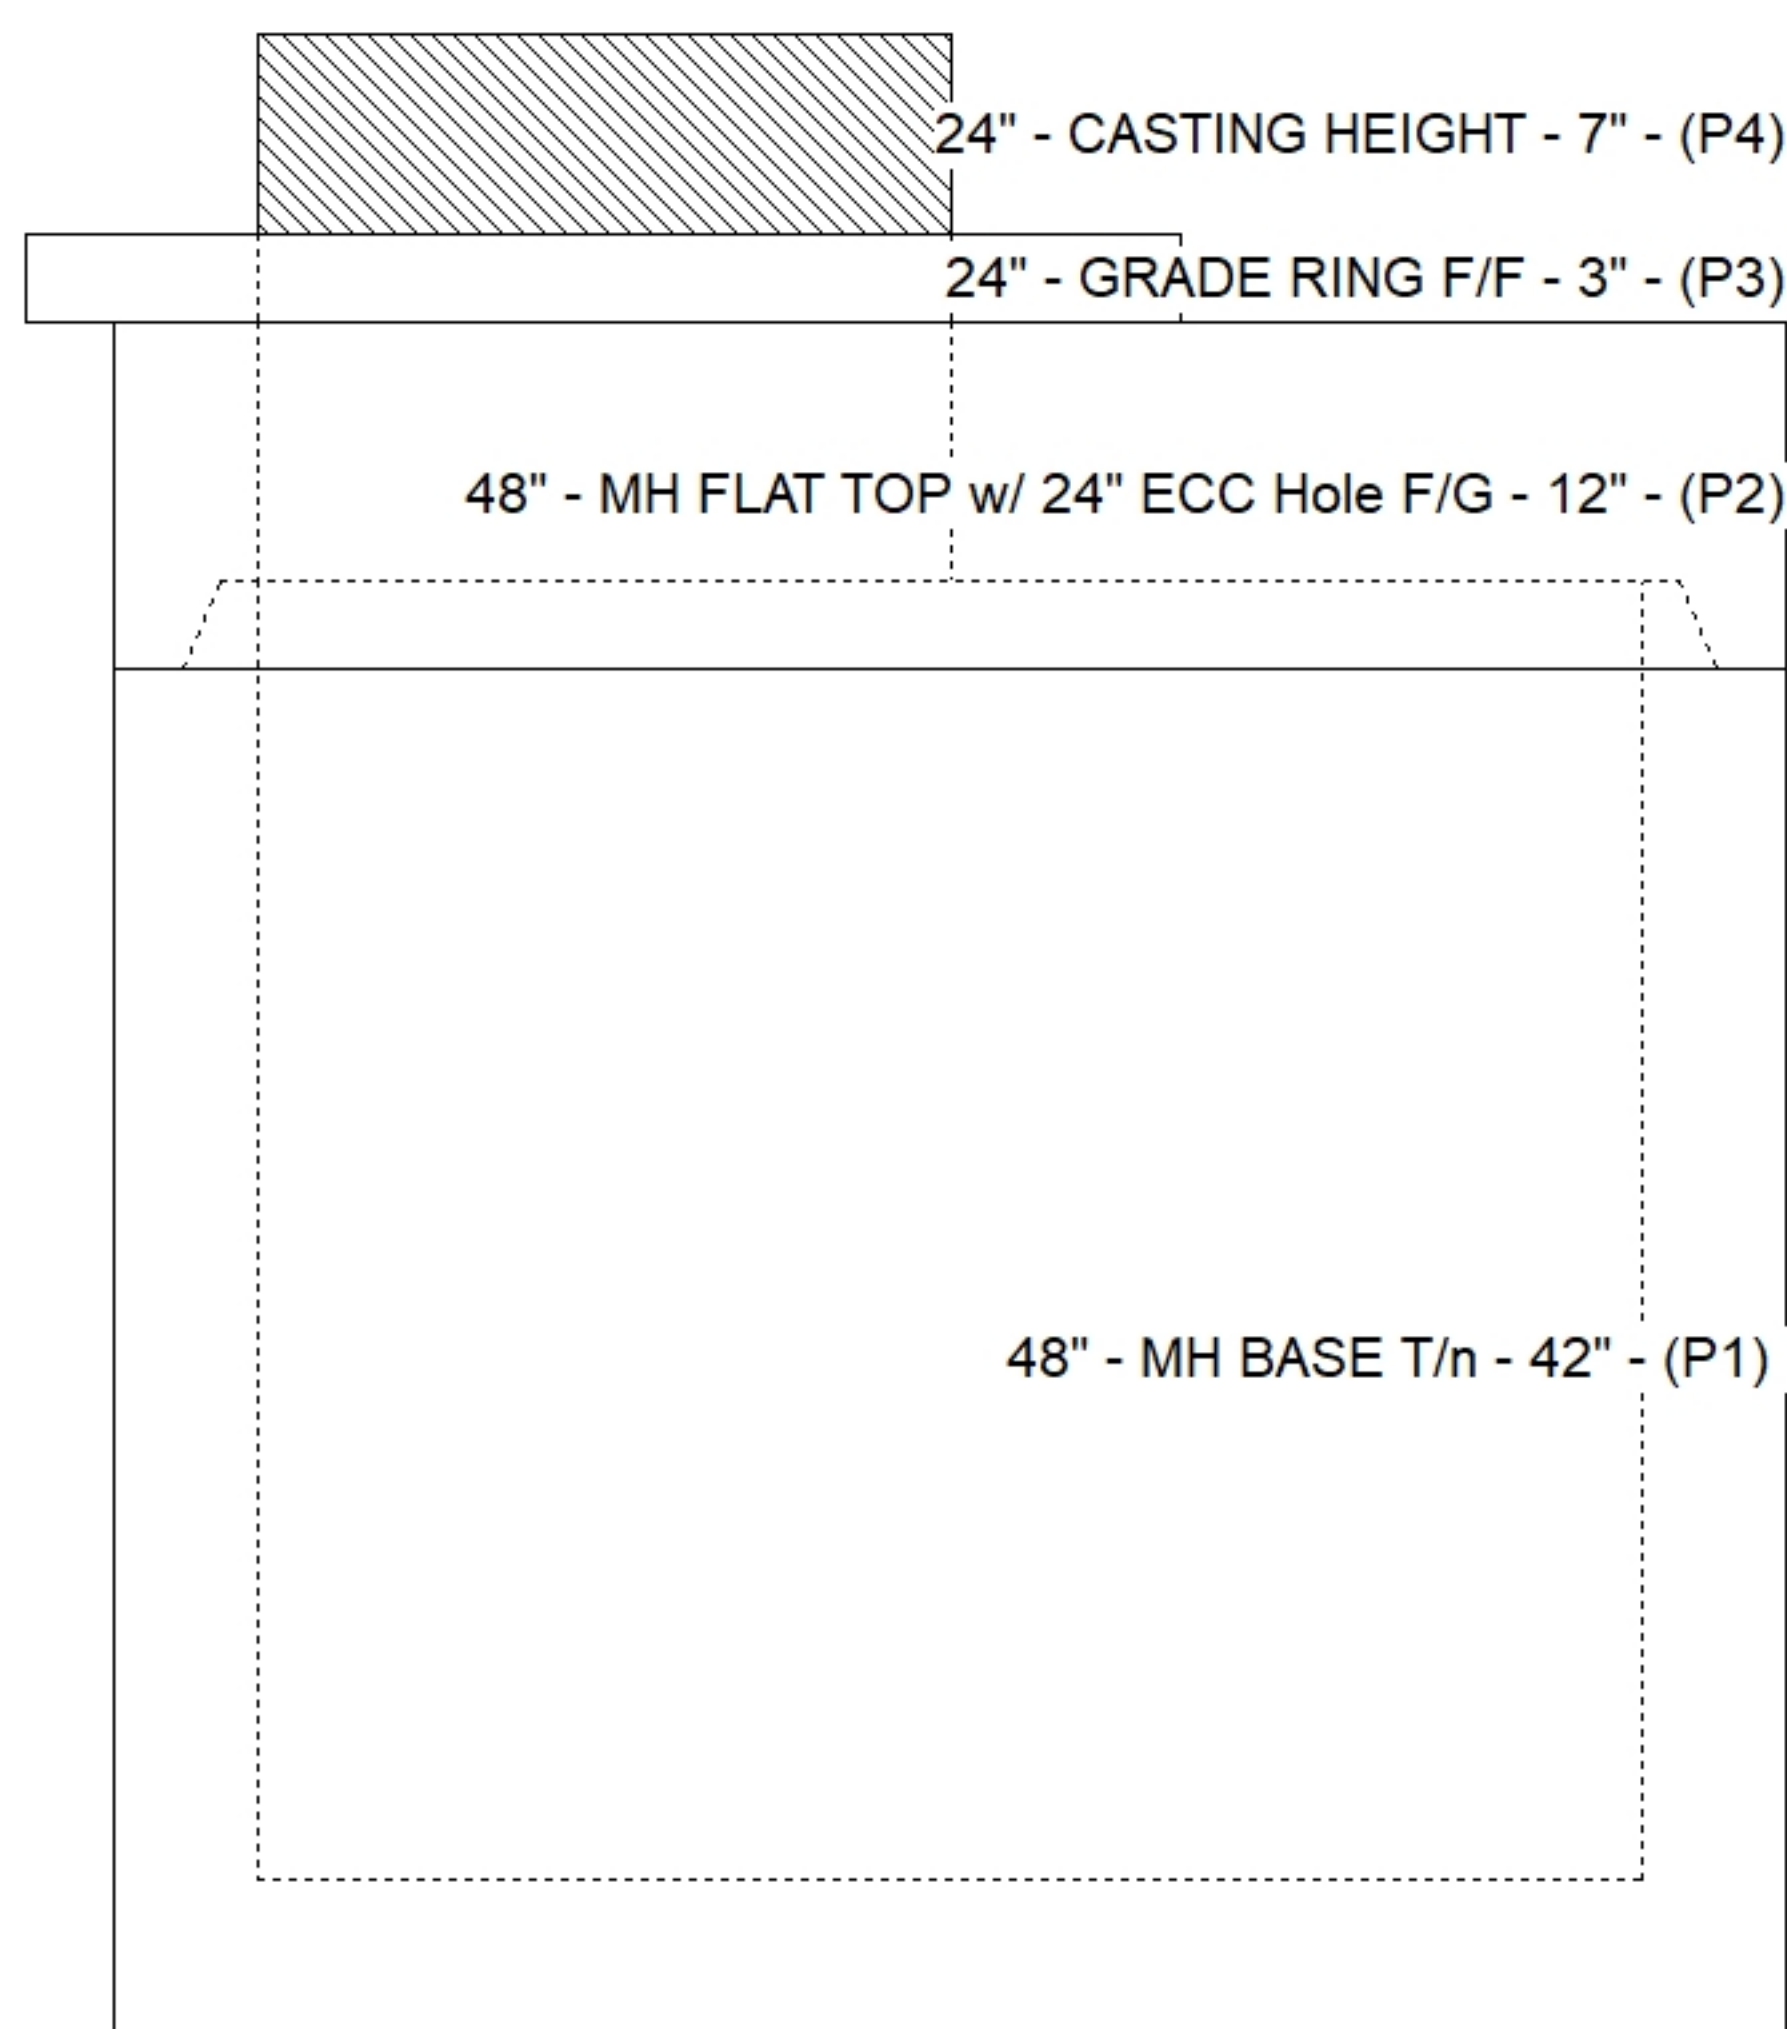

Cast (Int. Dim.) - Interior Dimensions

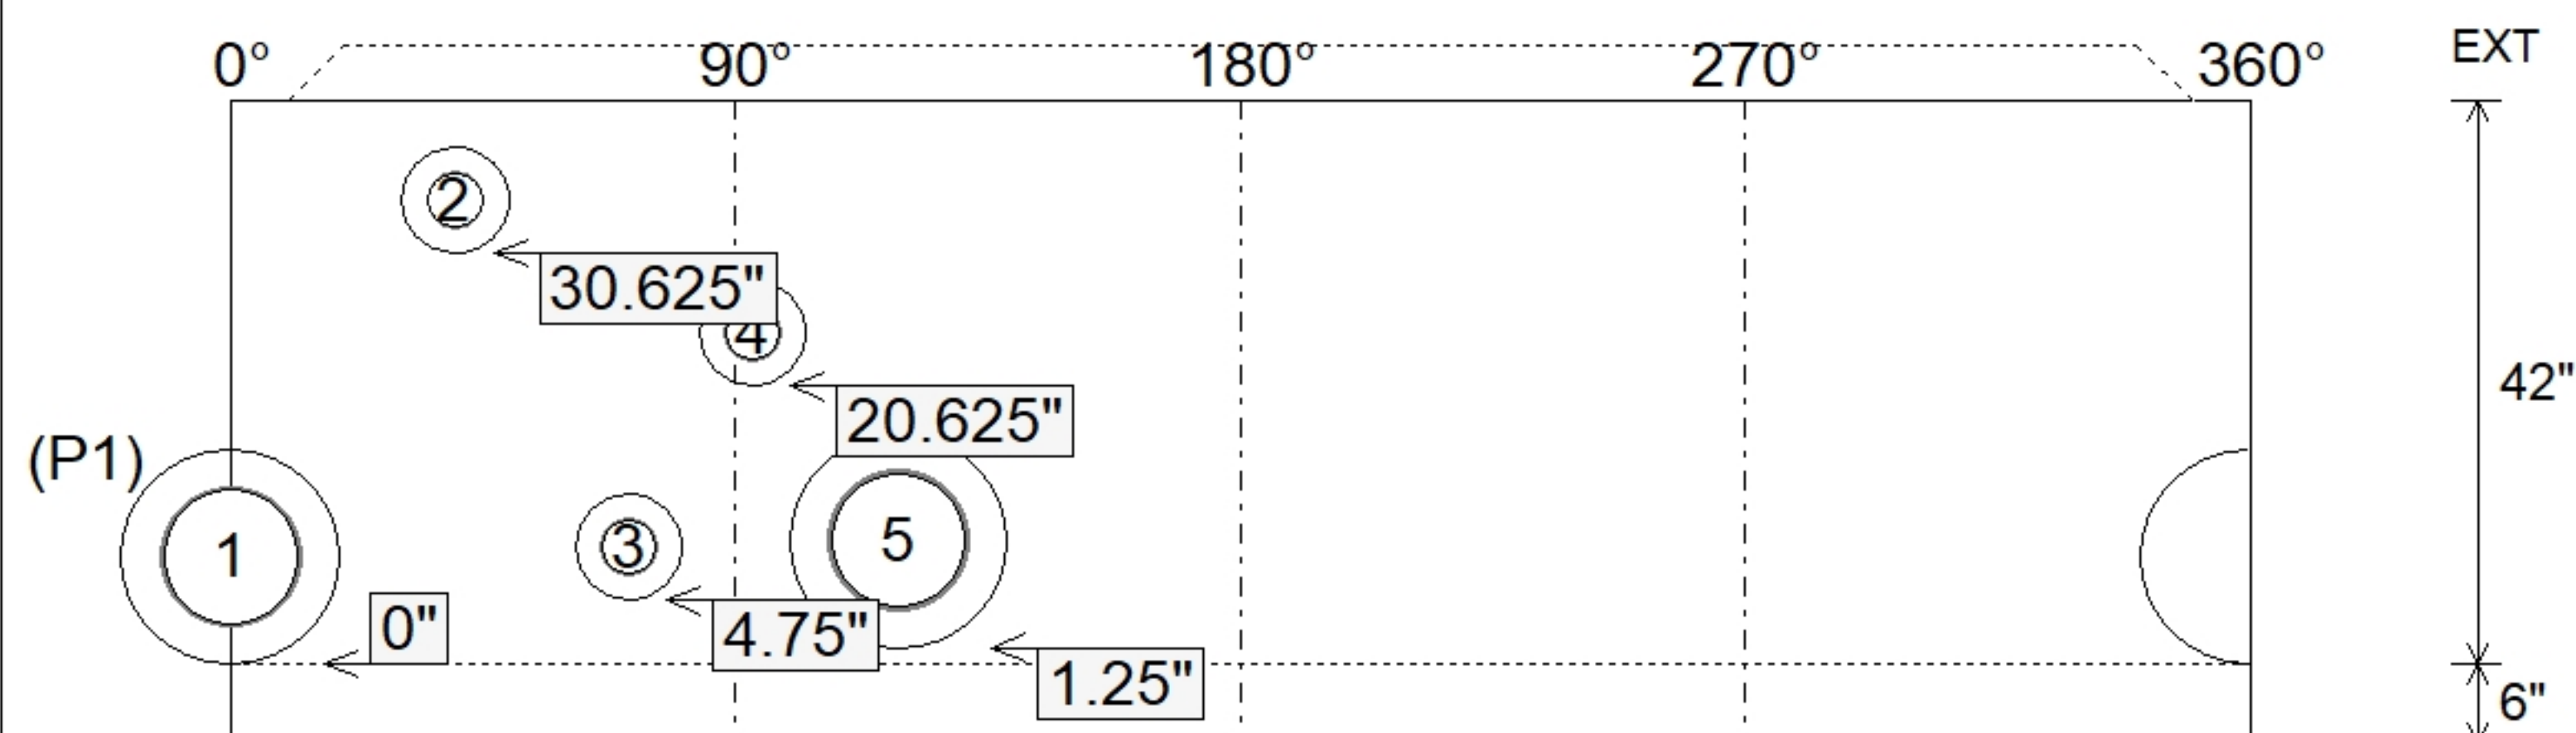

Submittal Drawing
7/15/2026 1:37:02 PM

SUBMITTAL
APPROVED BY: