

Contractor: Scott & Ritter, Inc.

TECH: J. Horsley


Plant: 100




Slack: 0.68"

- FLOOR (As .31) #5 BARS AT 12" C.C.E.W.


Structure Total: 7297 lb

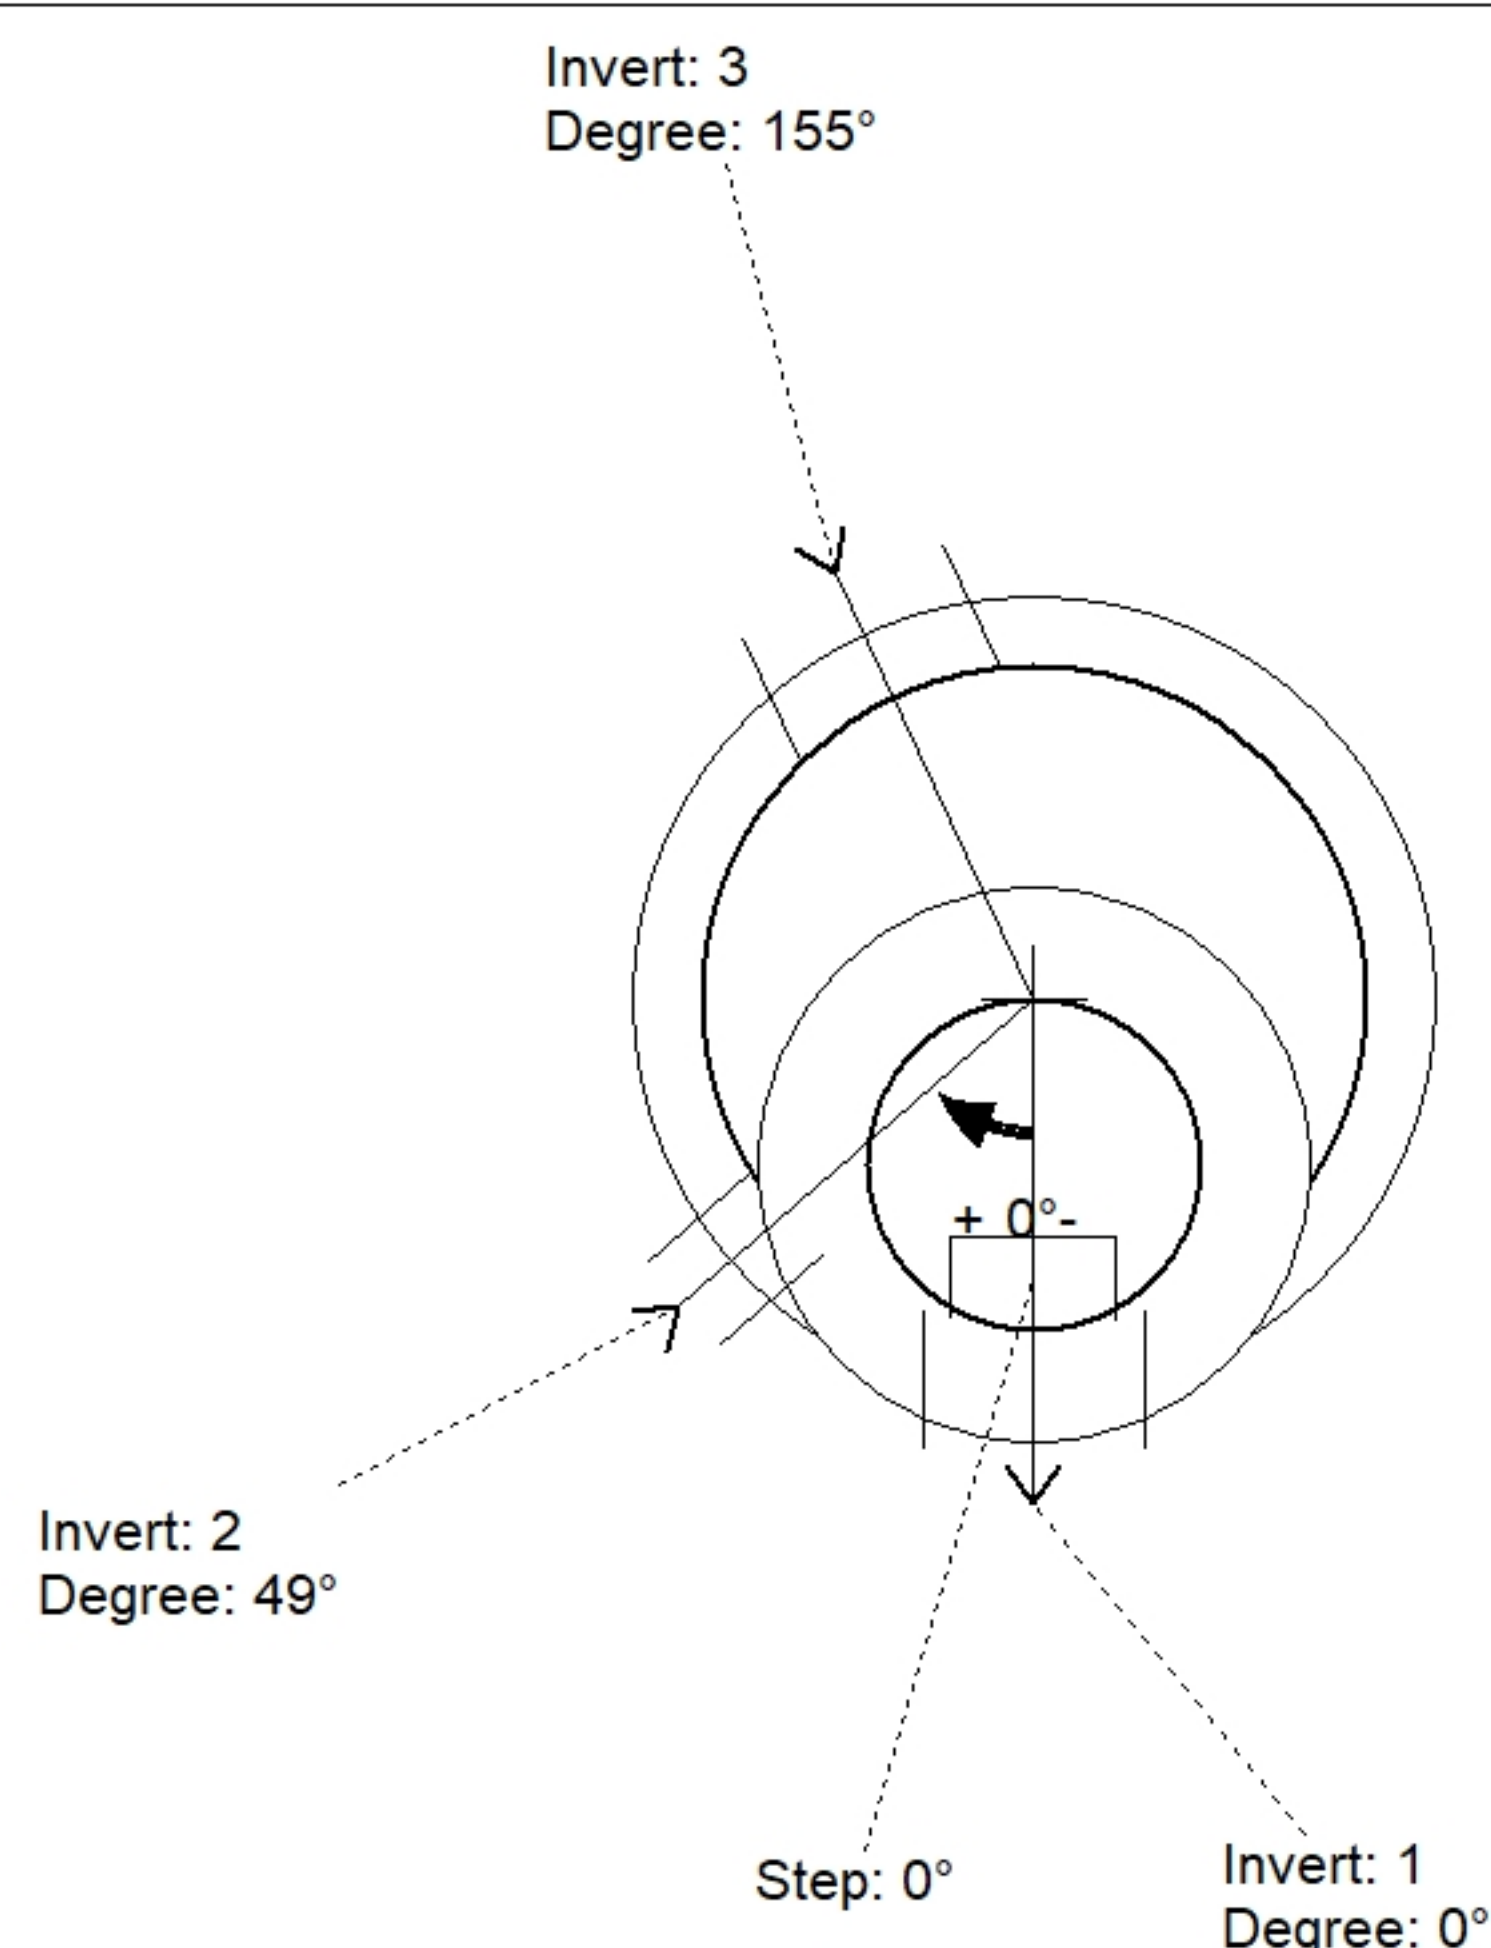

Position	Elev	Angle	Pipe	Pipe OD	Hole	Connector	Up (')	Ref
Rim	520.46'							
Reducer								
Invert 1	515.32'	0°	10" PVC SDR35	10.5"	16"	PSX 16Y DD (DBL Bands)	0"	P1
Invert 2	517.66'	49°	4" PVC SDR35	4.25"	8"	PSX 8QRS DD (DBL Bands)	29.125"	P1
Invert 3	515.32'	155°	10" PVC SDR35	10.5"	16"	PSX 16Y DD (DBL Bands)	0"	P1
Invert 4								
Invert 5								
Invert 6								
Invert 7								
Invert 8								

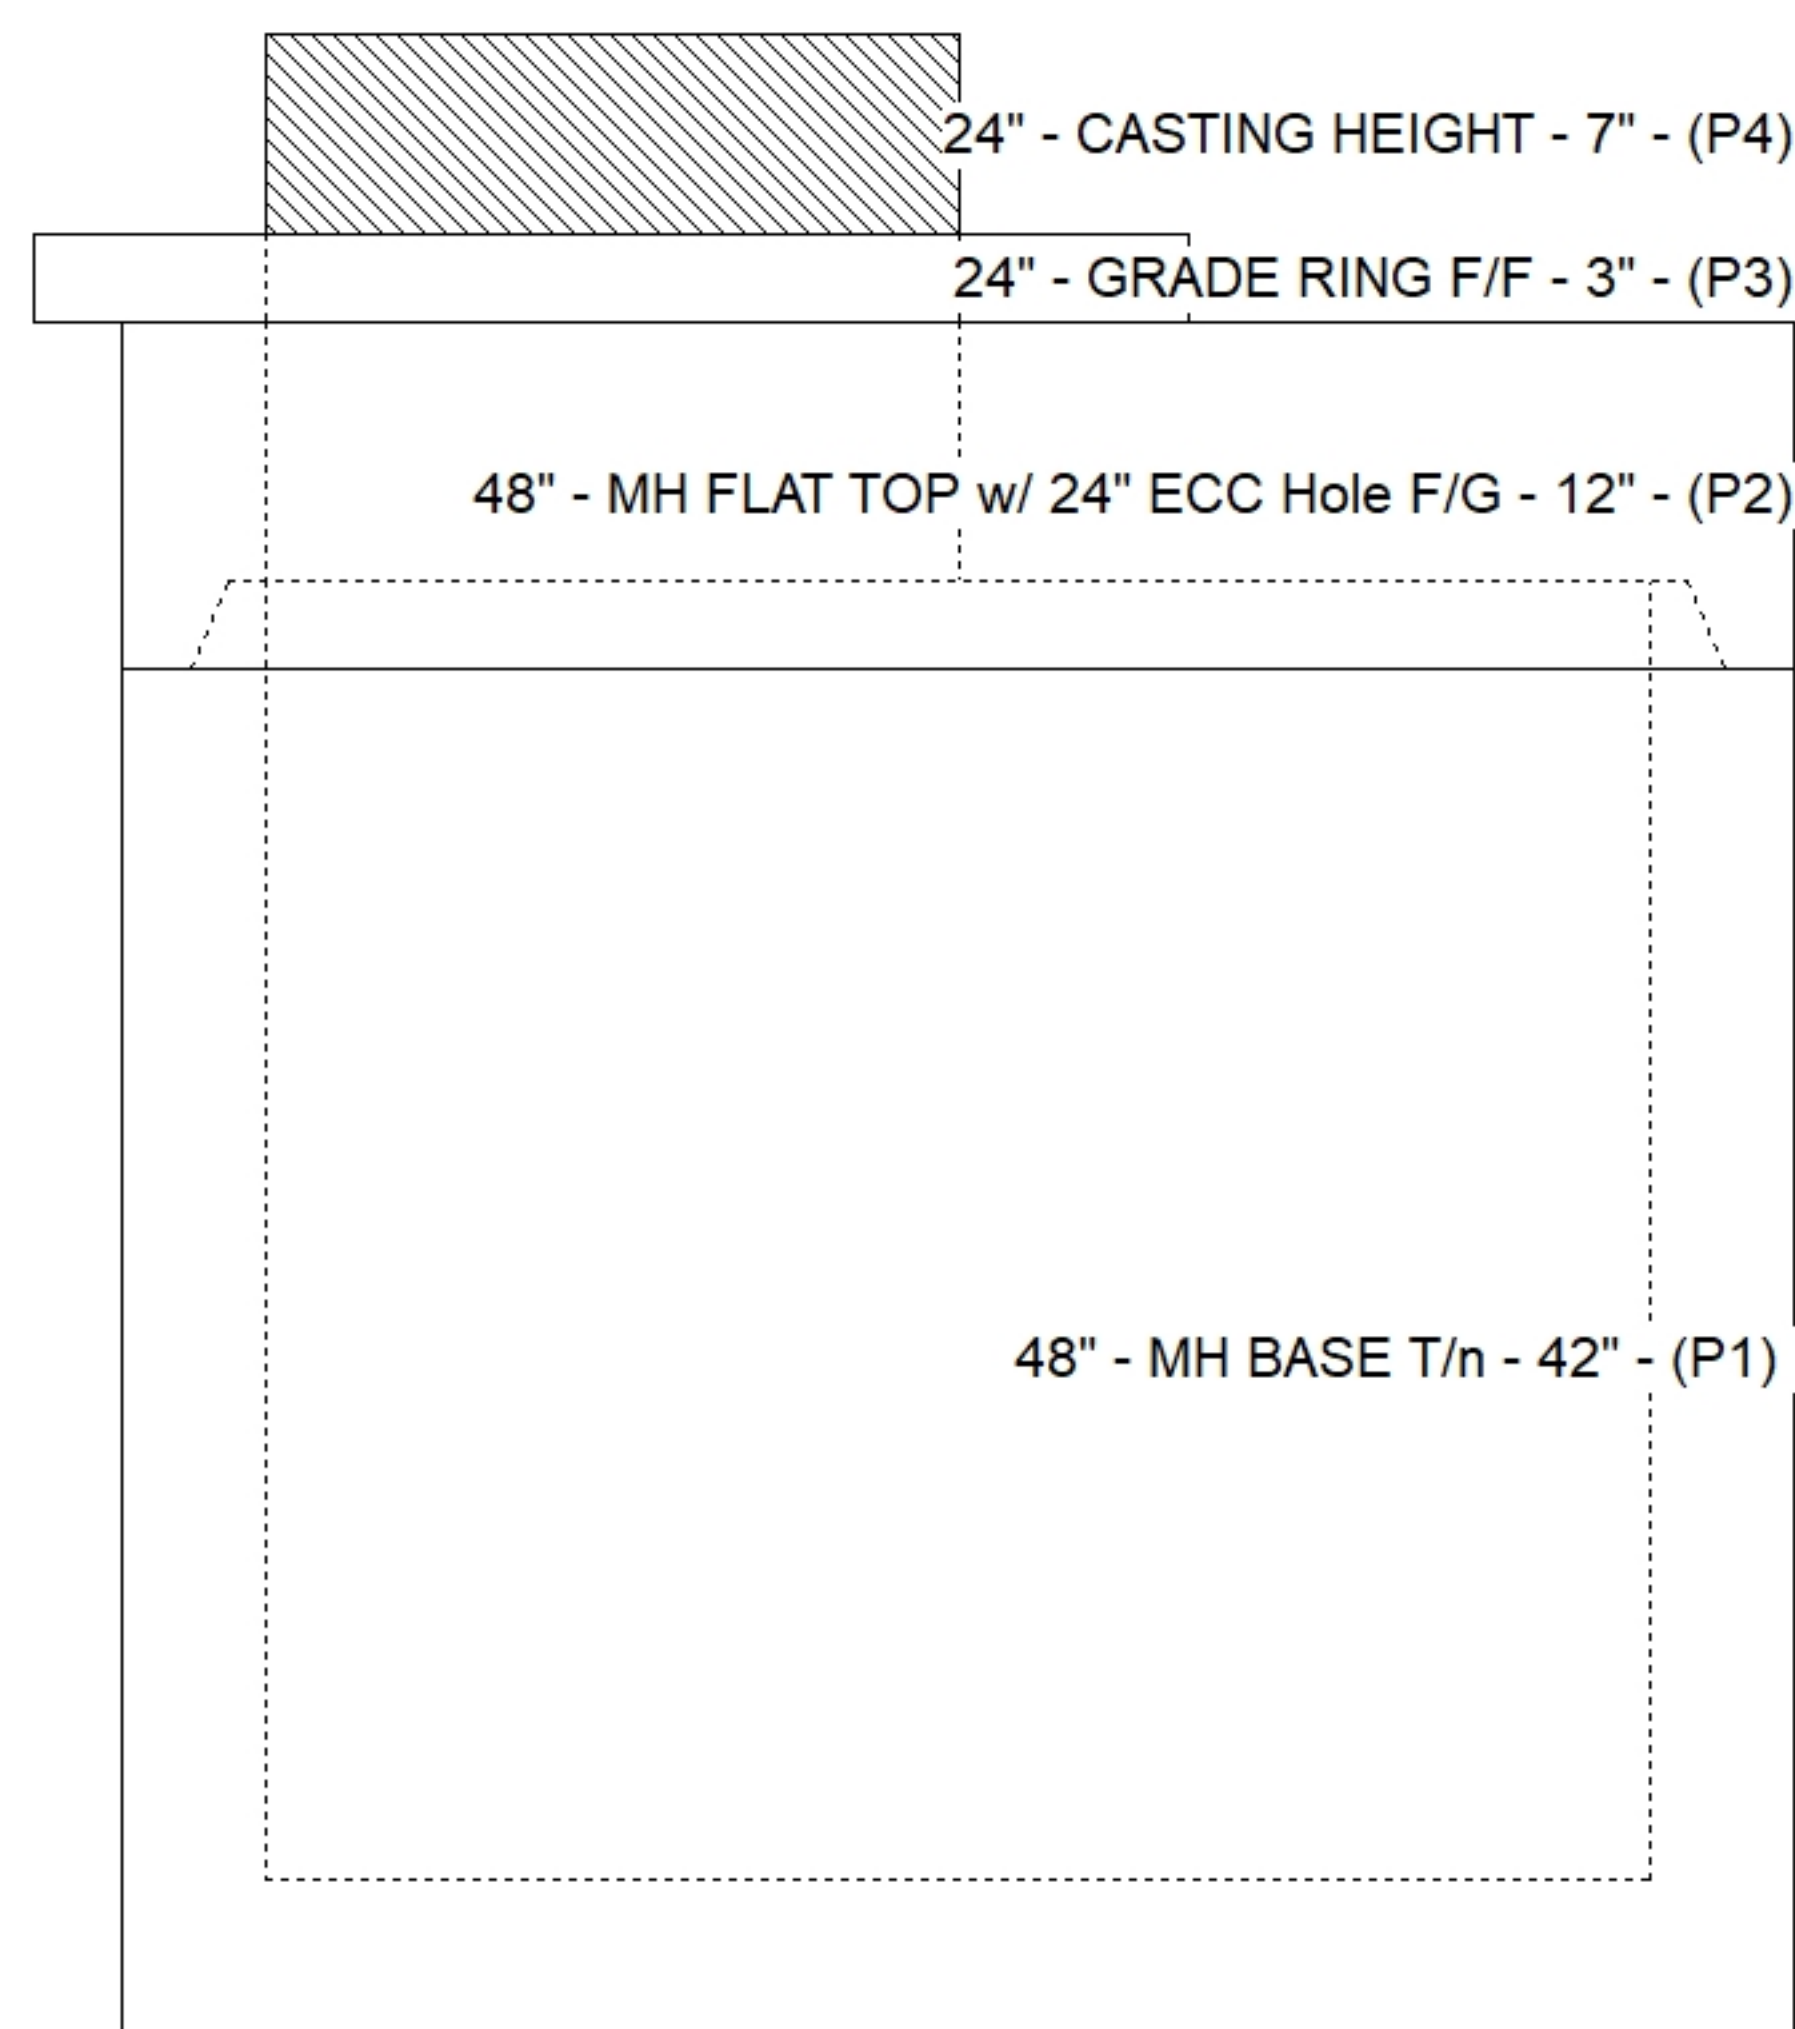

Cast (Int. Dim.) - Interior Dimensions

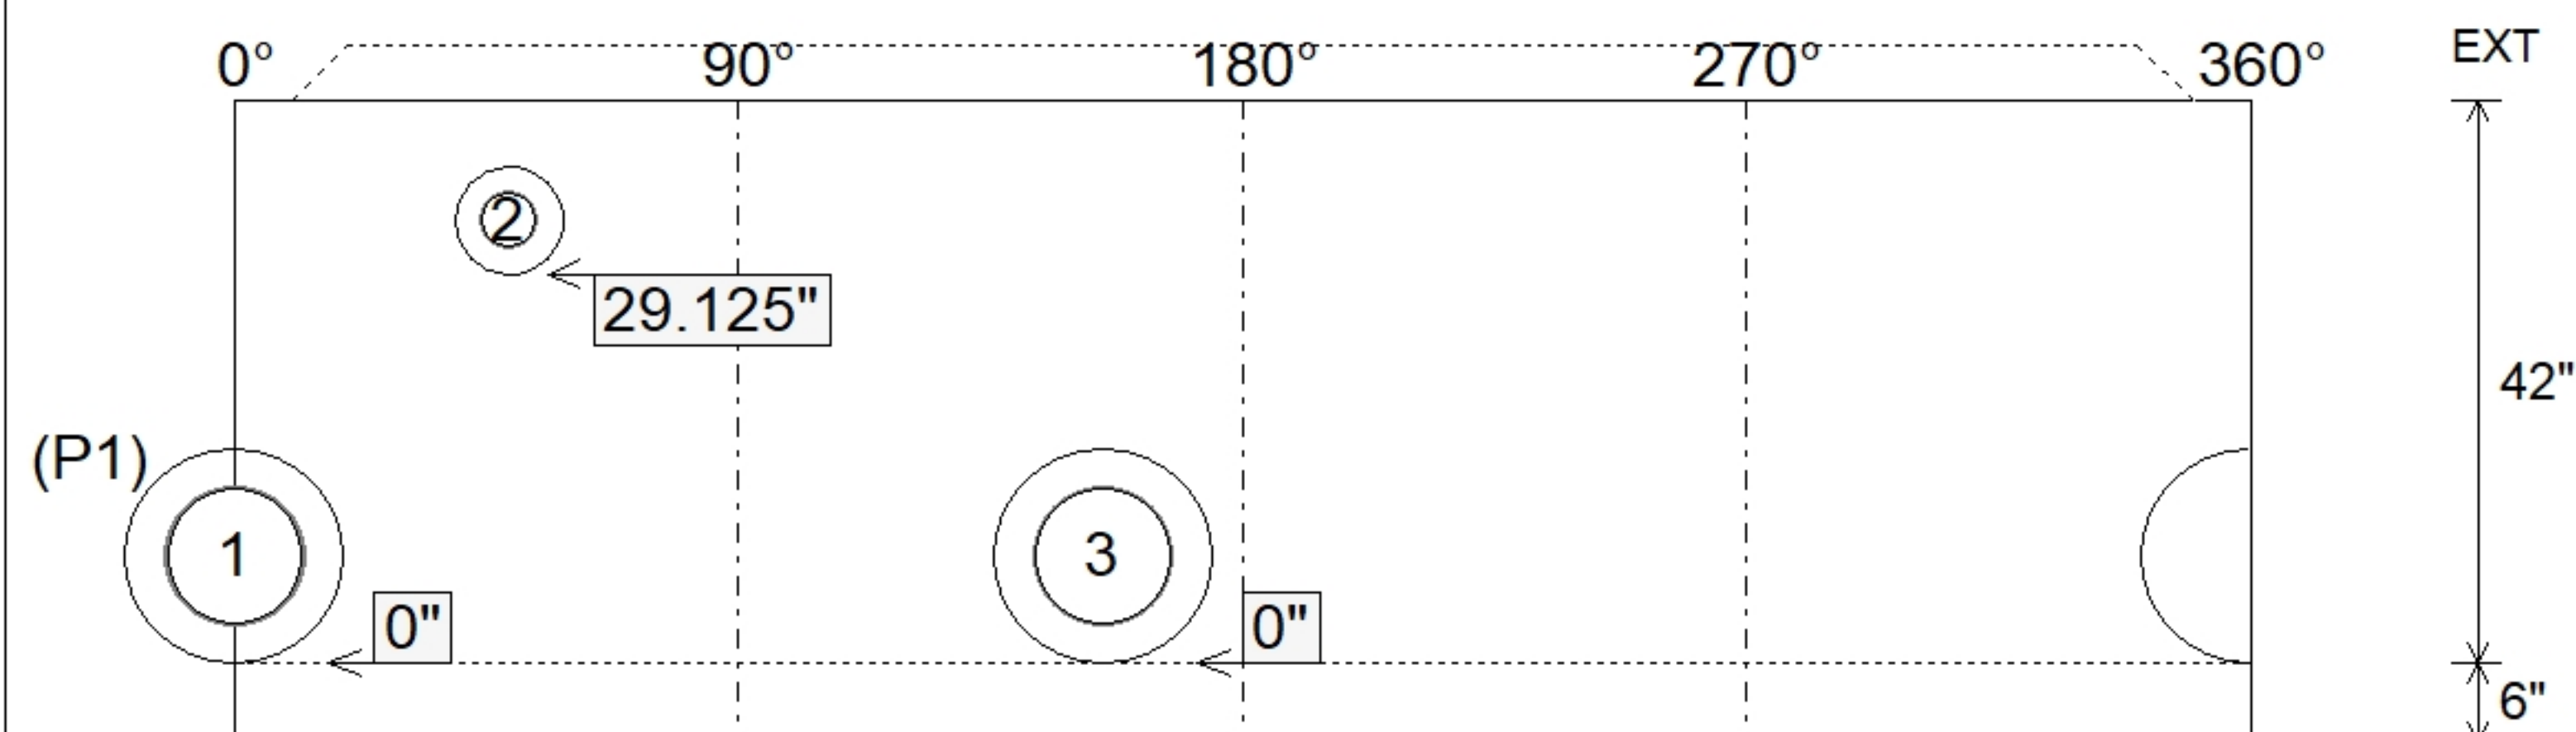

SUBMITTAL
APPROVED BY: