

Contractor: Scott & Ritter, Inc.

TECH: J. Horsley

Plant: 100



Size: 72" x 144"

Rim to Invert: 2.417'


Floor Height: 6"

Slack: 0"

- FLOOR (As .47) #5 BARS AT 8" C.C.E.W.



00010 IL-

Structure Total: 26813 lb

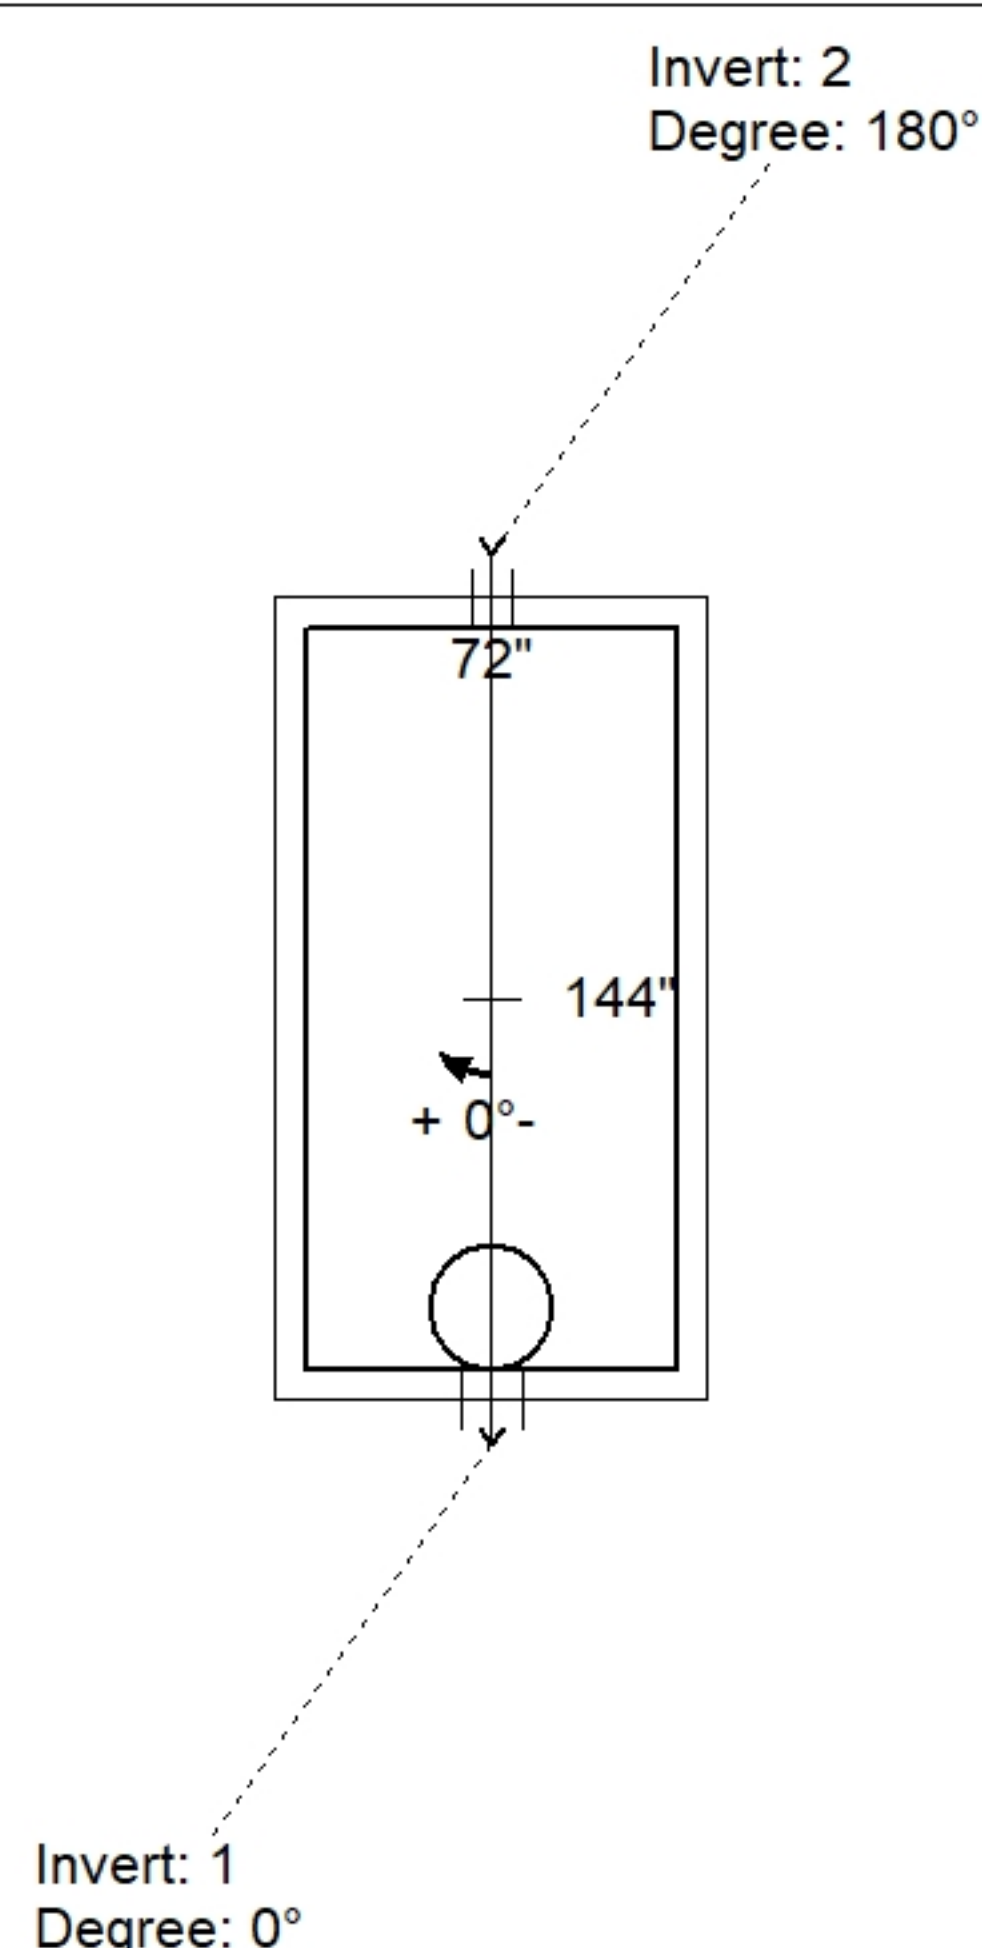

Position	Elev	Angle	Pipe	Pipe OD	Hole	Connector	Up ()	Ref
Rim	5.25'							
Reducer								
Invert 1	2.833'	0°	6" PVC SDR35	6.25"	12"	PSX 12-06 DD	31"	P1
Invert 2	3.083'	180°	4" PVC SDR35	4.25"	8"	PSX 8QRS DD	35"	P1
Invert 3								
Invert 4								
Invert 5								
Invert 6								
Invert 7								
Invert 8								

Cast (Int. Dim.) - Interior Dimensions

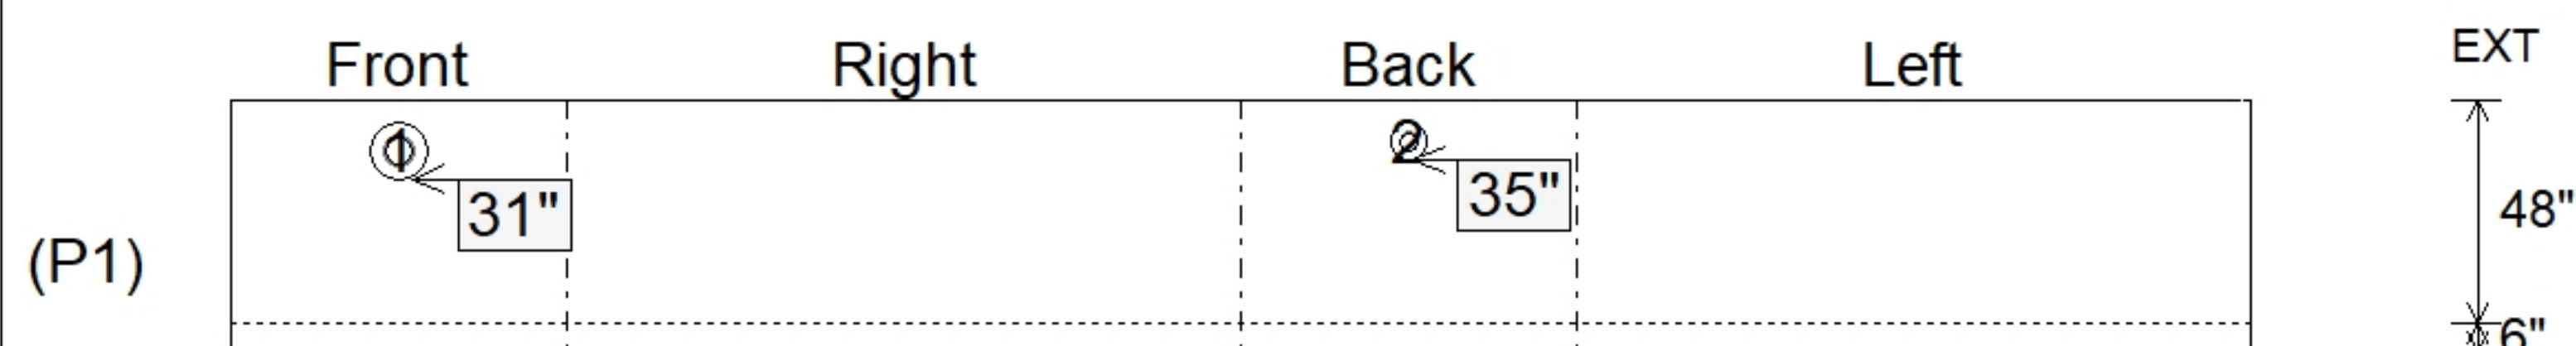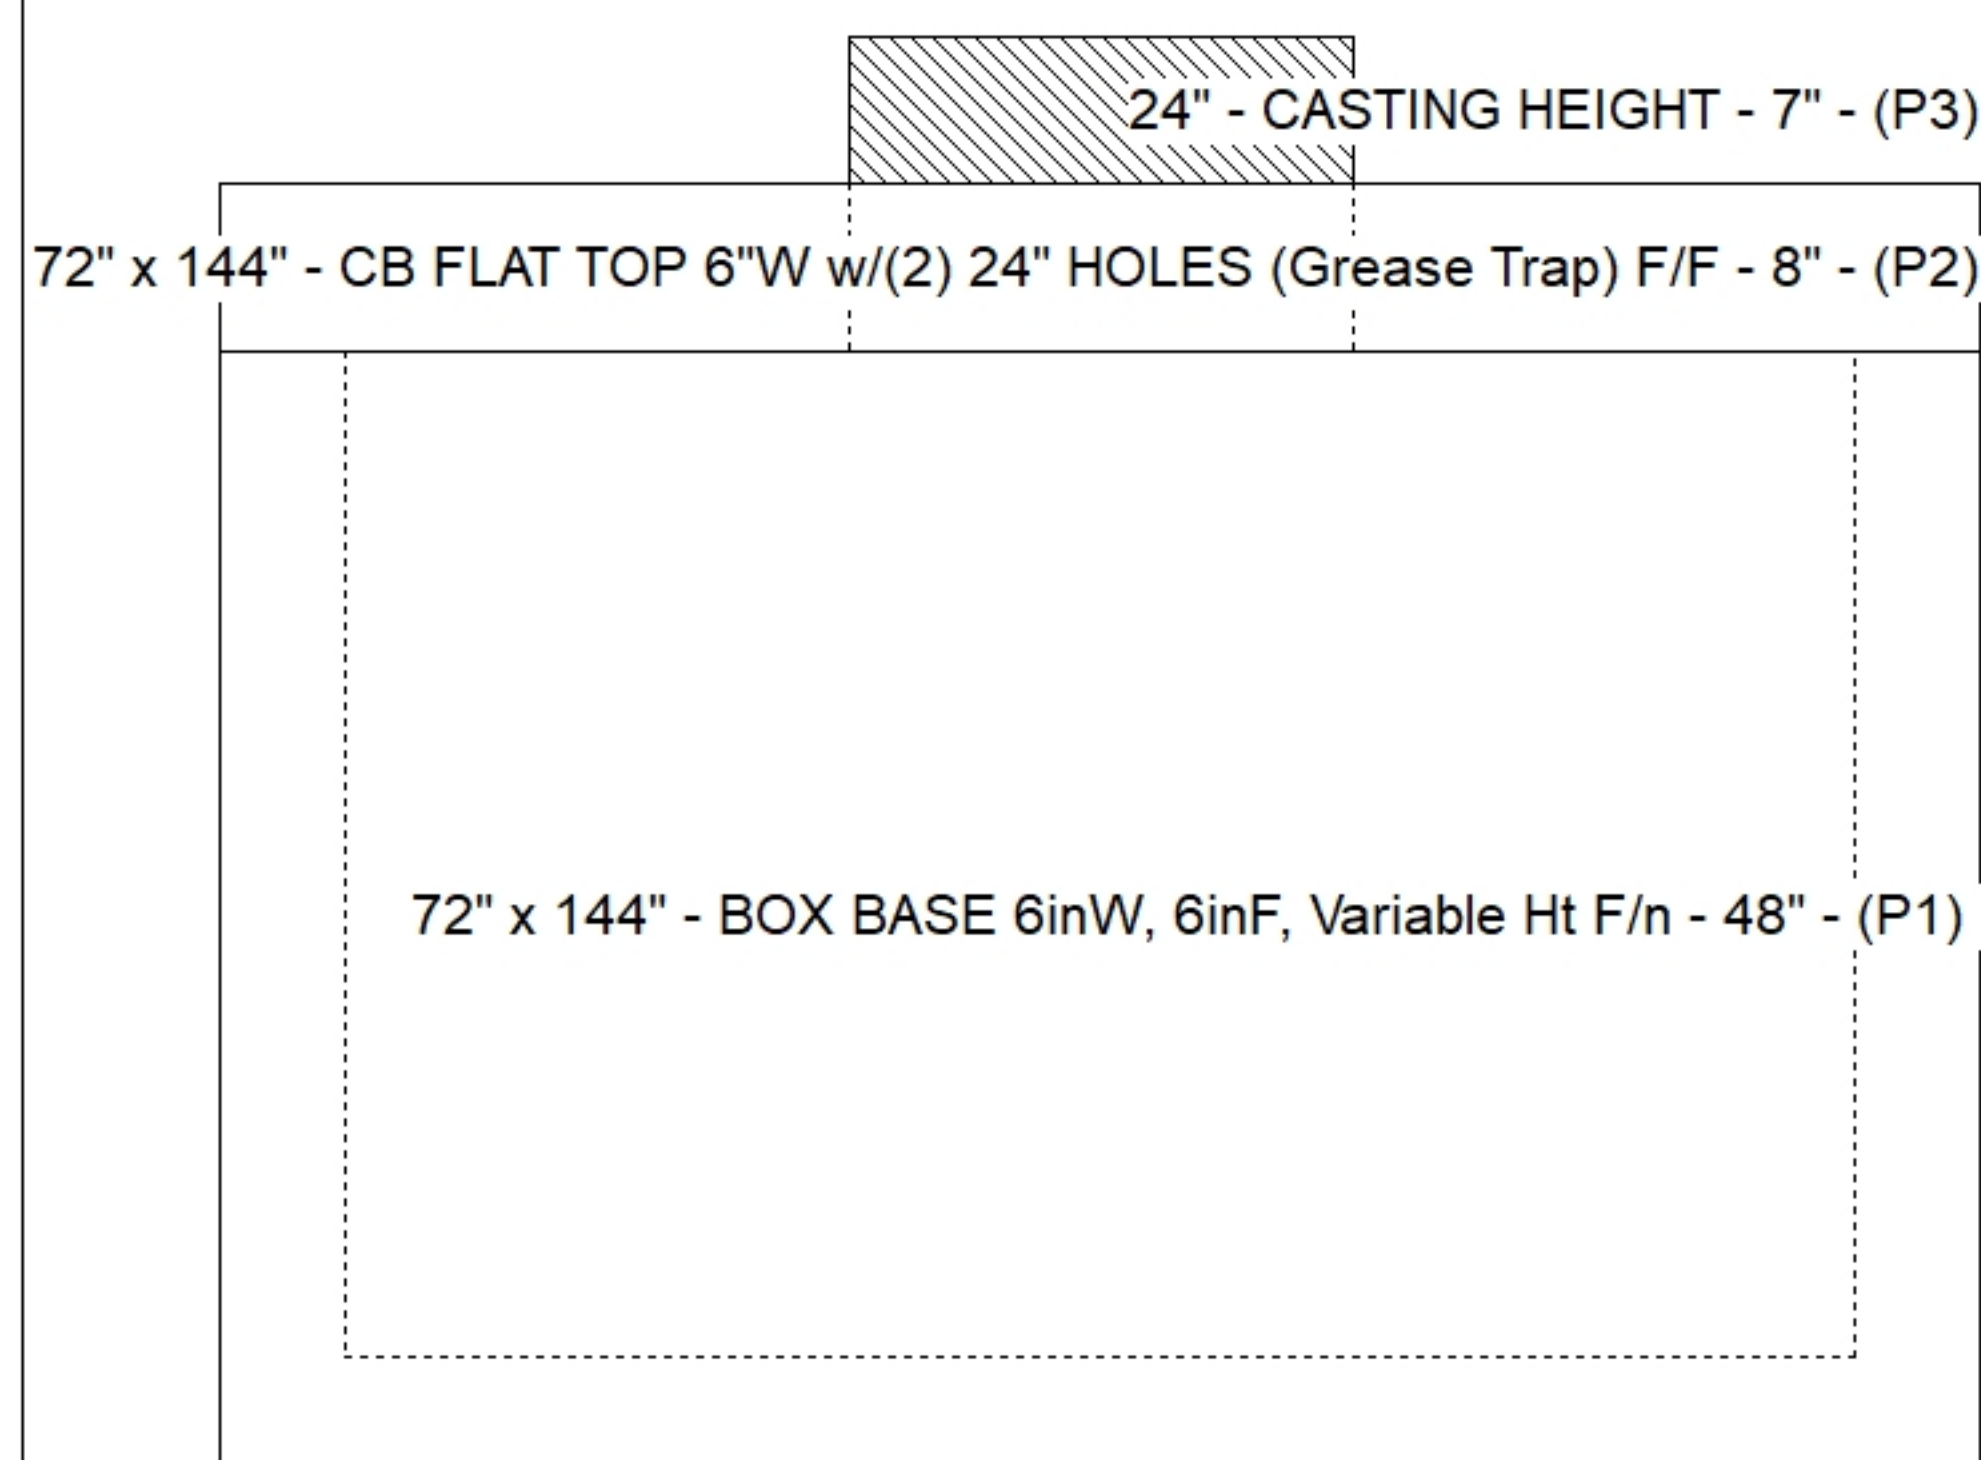

SUBMITTAL
APPROVED BY: