



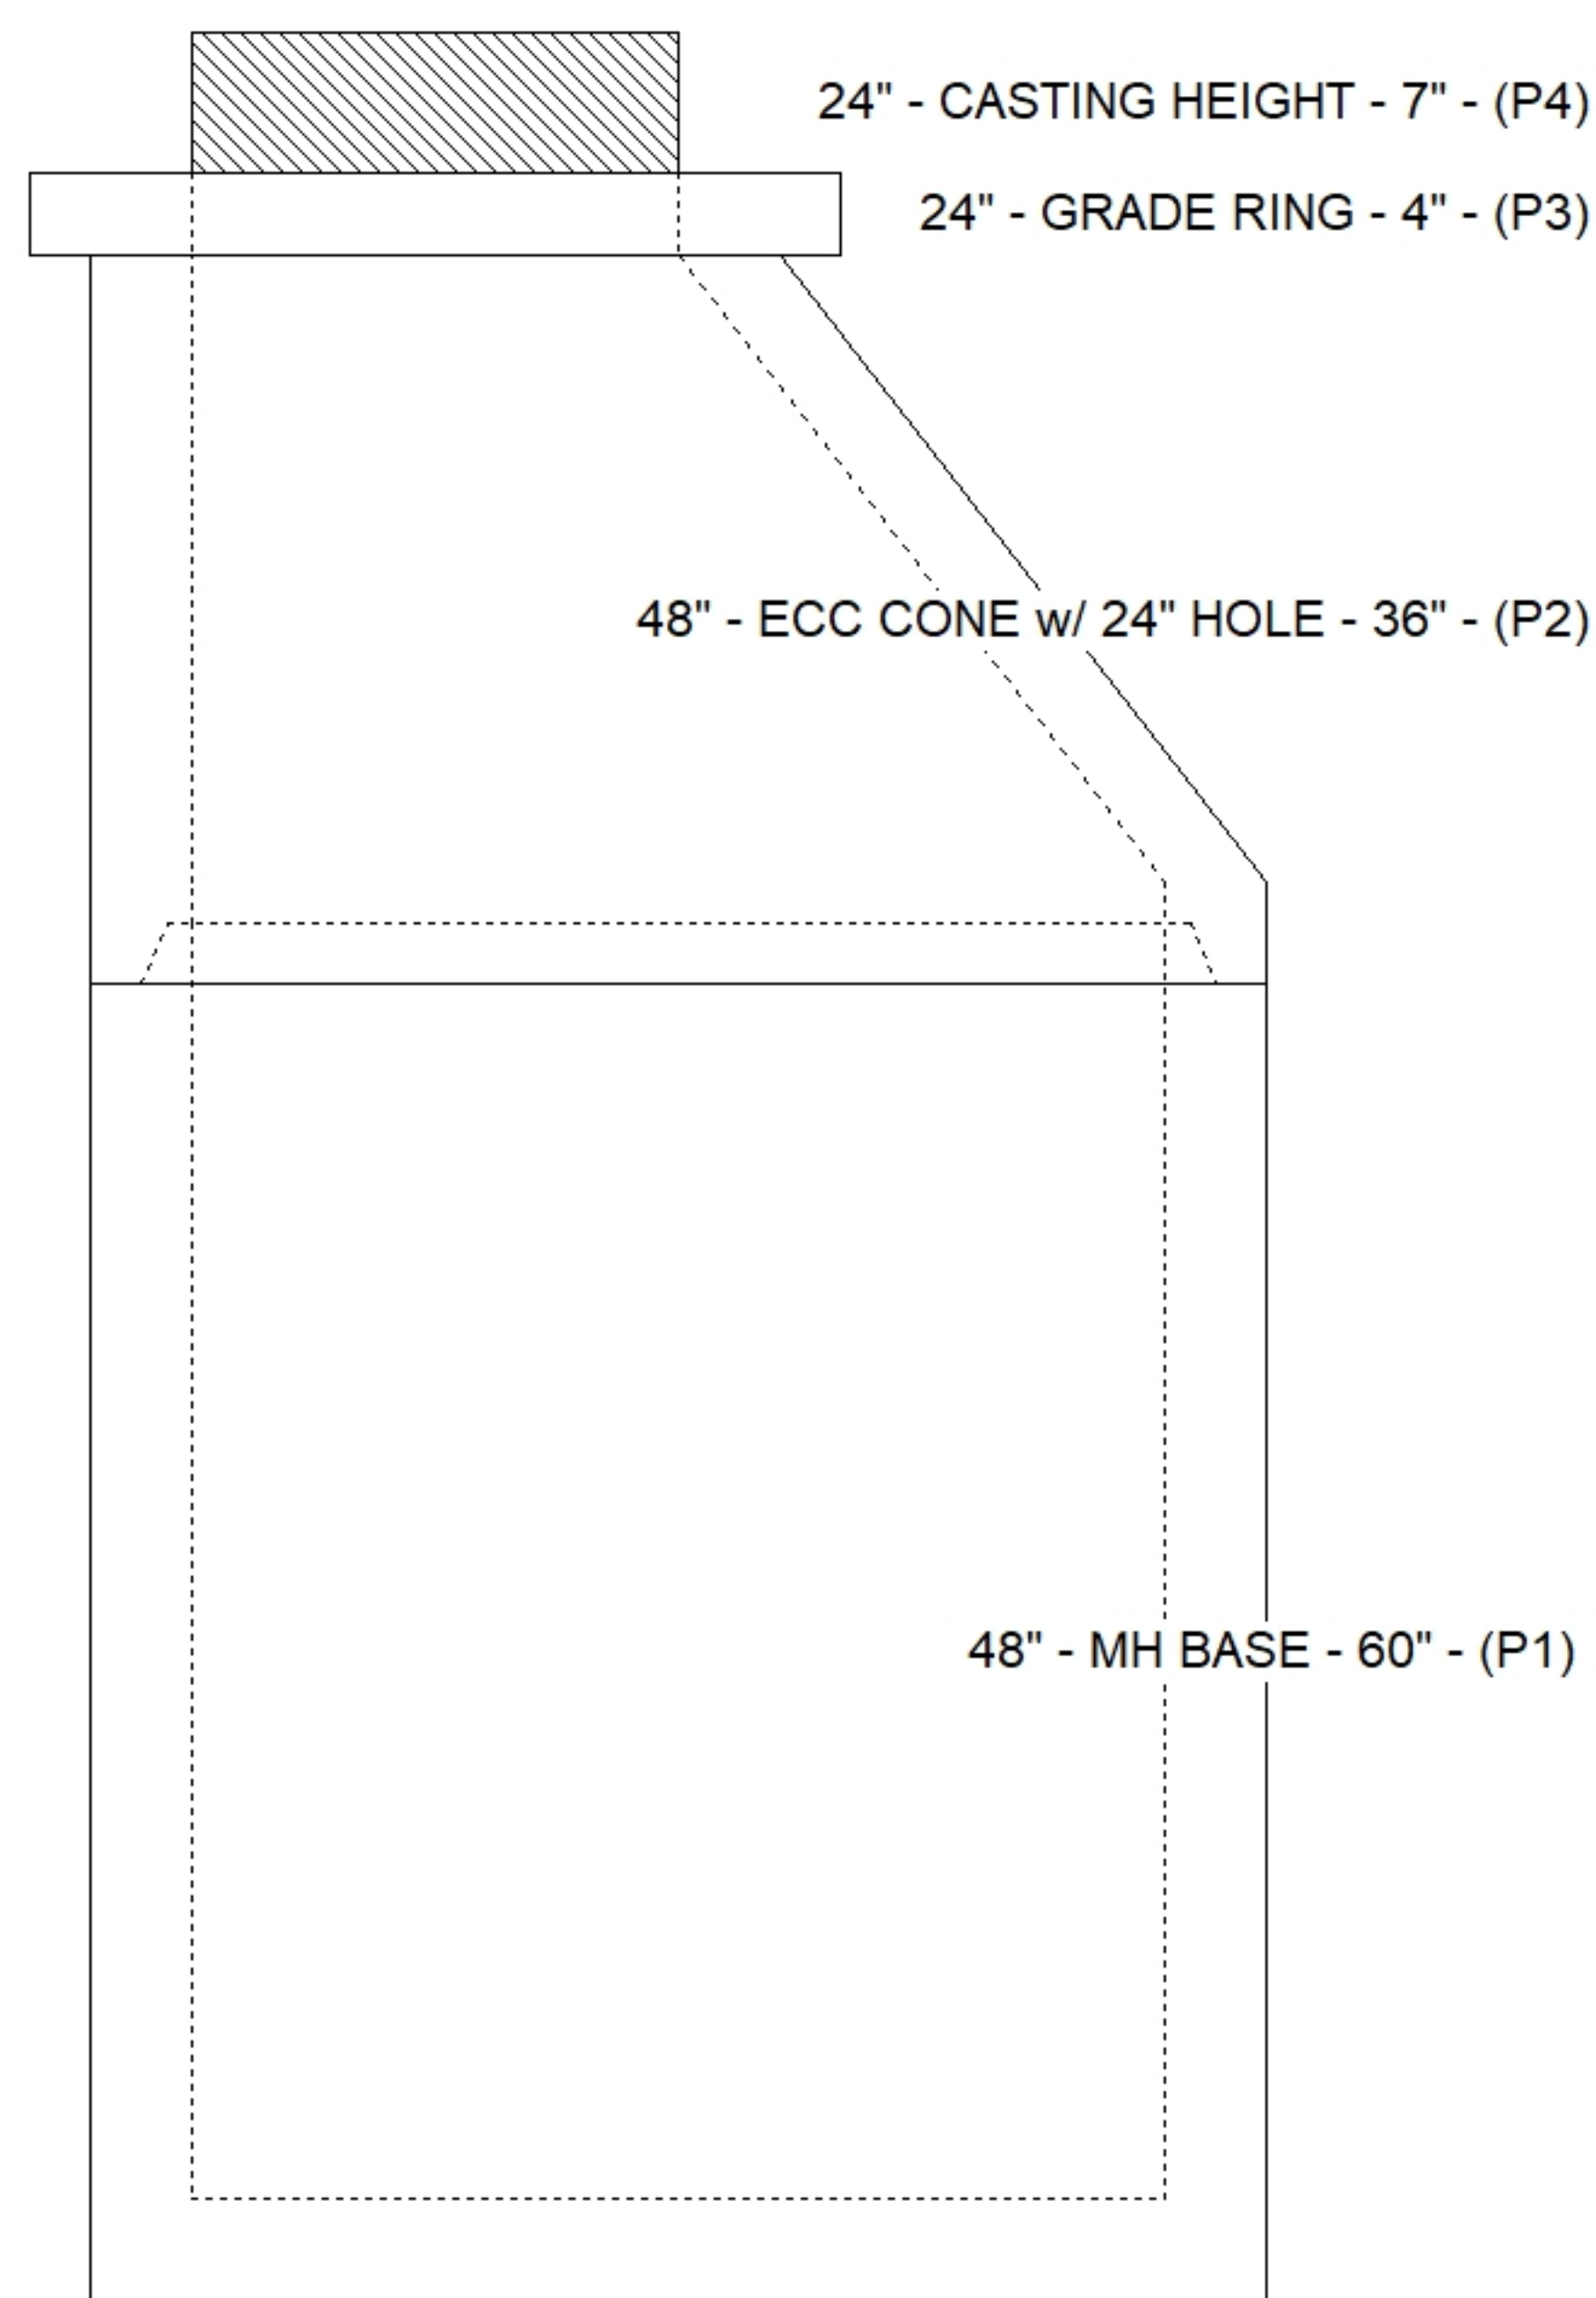


Floor (Bot): 538.1'
Overall Height: 9.417'
Slack: 0.28"

Structure Total: 8363 lb

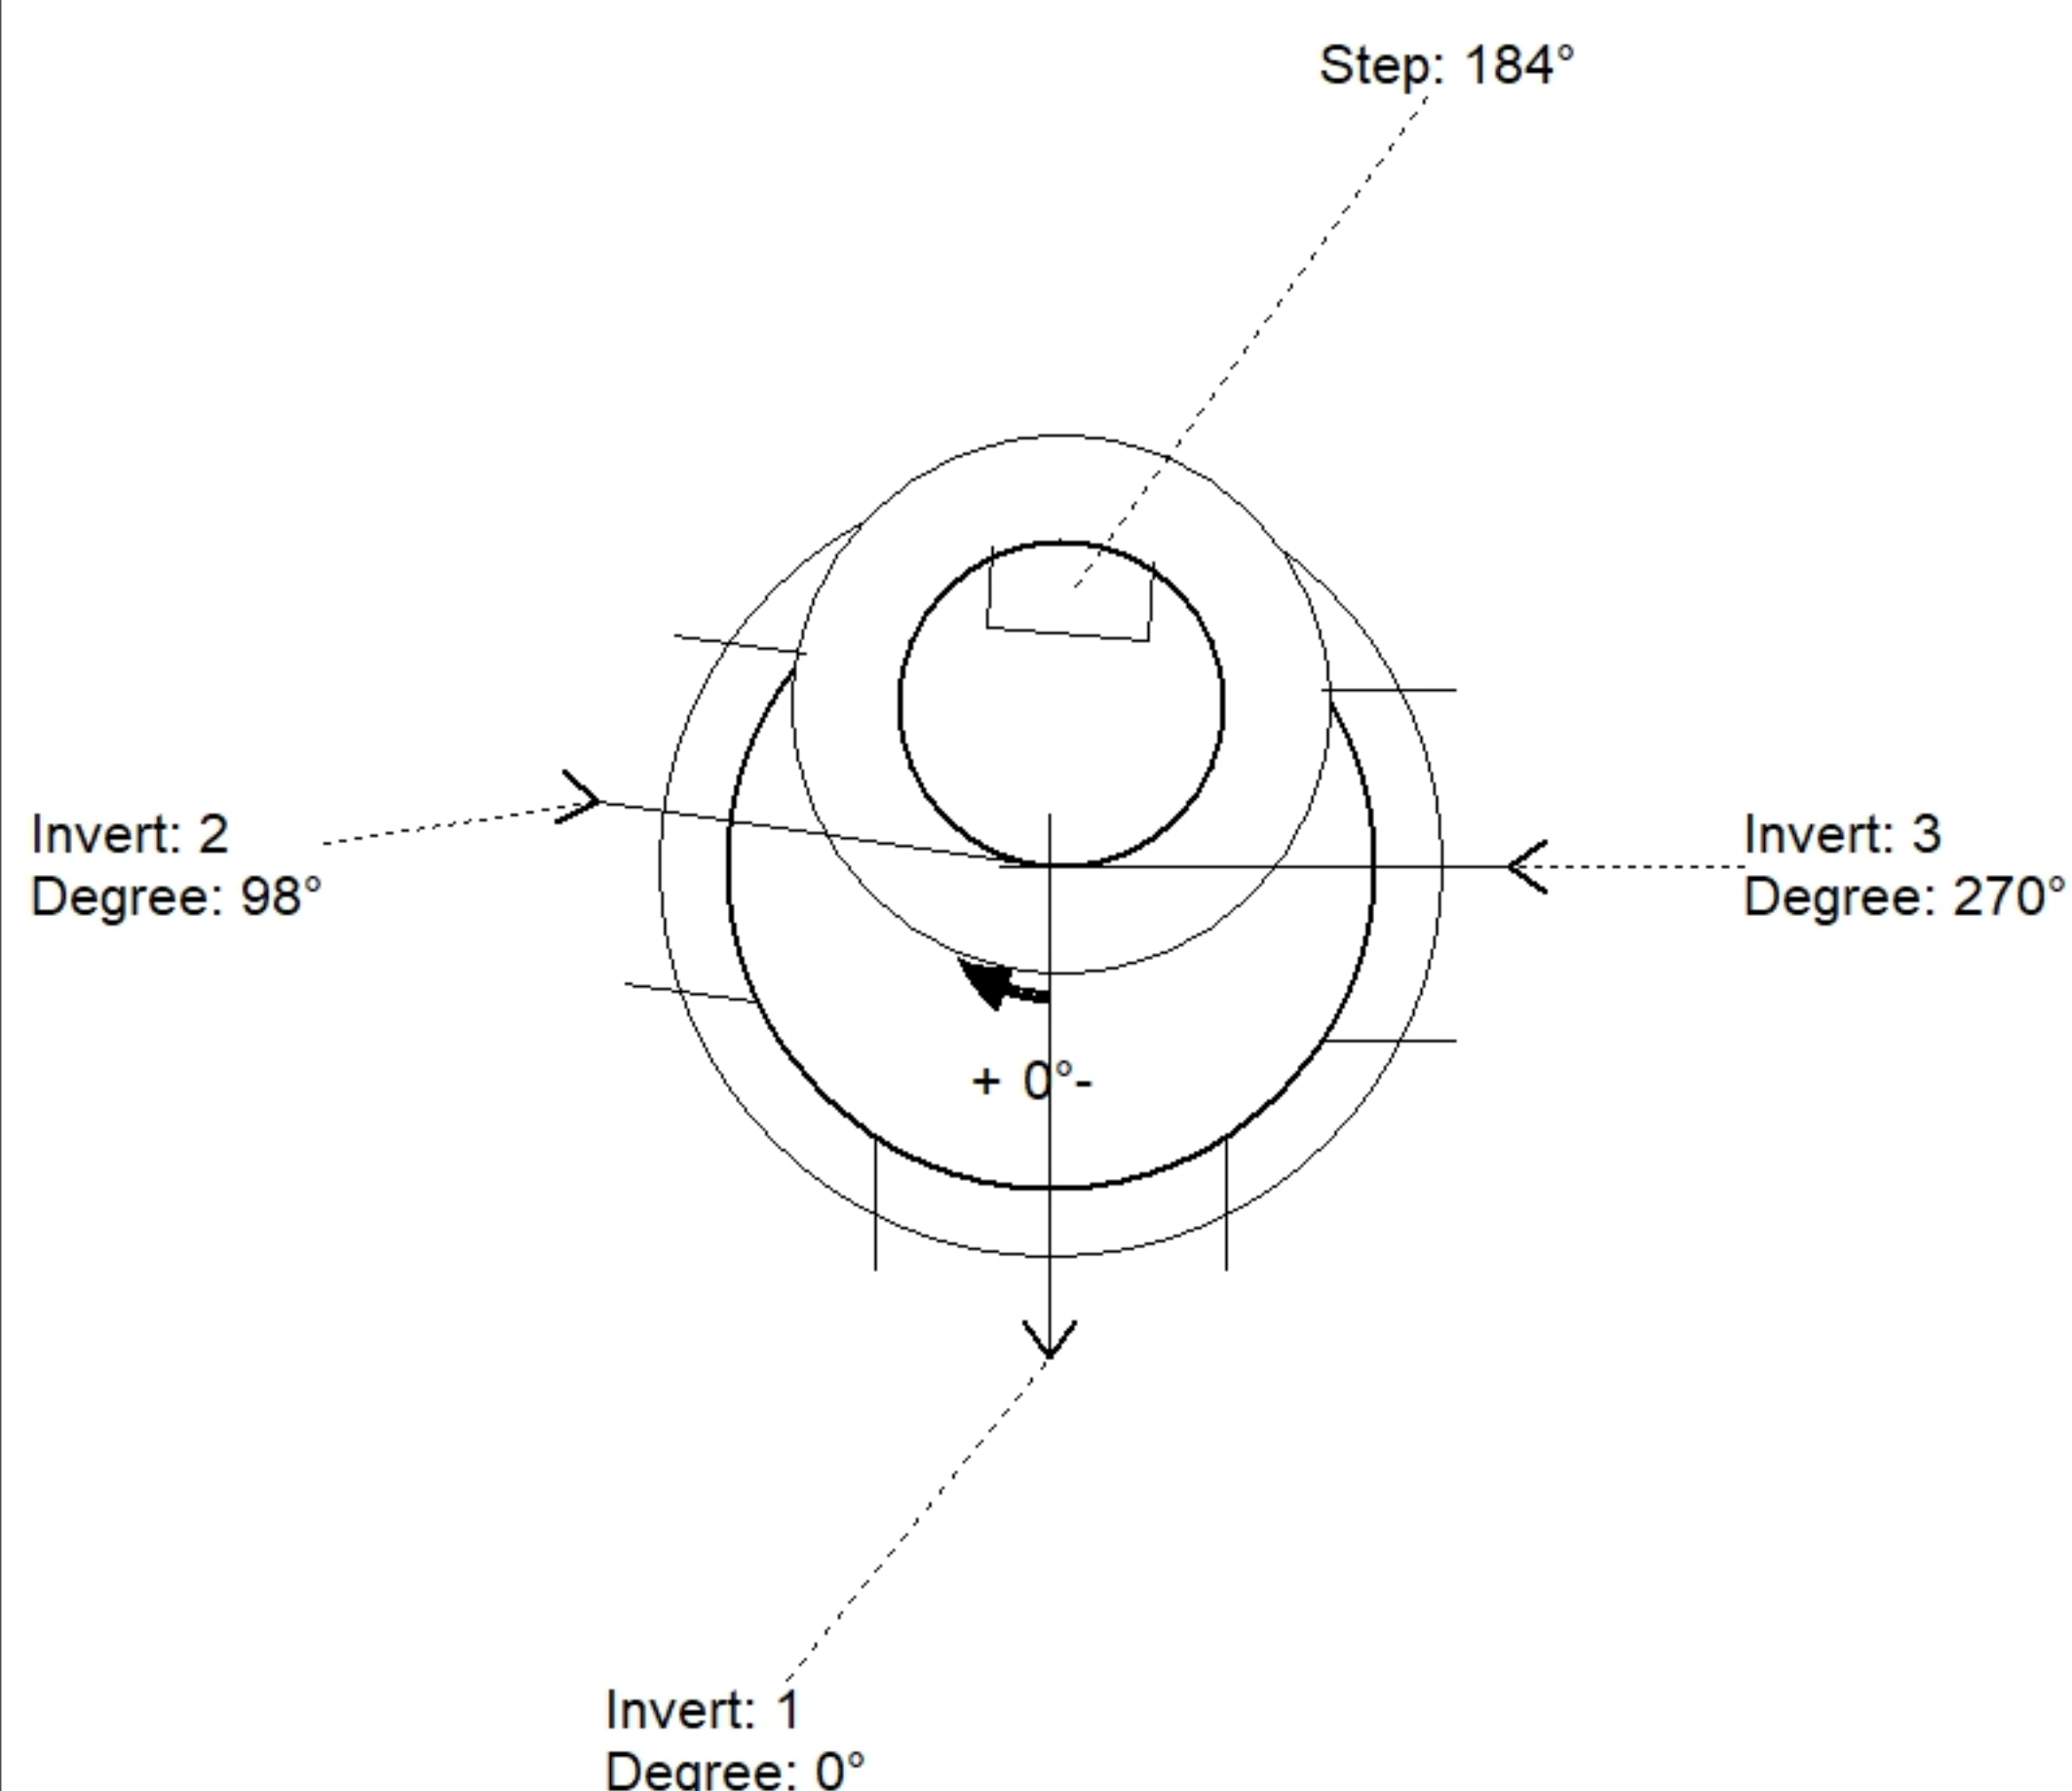

Position	Elev	Angle	Pipe	Pipe OD	Hole	Connector	Up (⌵)	Ref
Rim	547.54'							
Reducer								
Invert 1	538.6'	0°	18" RCP B WALL	23"	26"	Hole 26	-2.5"	P1
Invert 2	538.6'	98°	18" RCP B WALL	23"	26"	Hole 26	-2.5"	P1
Invert 3	538.6'	270°	18" RCP B WALL	23"	26"	Hole 26	-2.5"	P1
Invert 4								
Invert 5								
Invert 6								
Invert 7								
Invert 8								

Default - Interior Dimensions

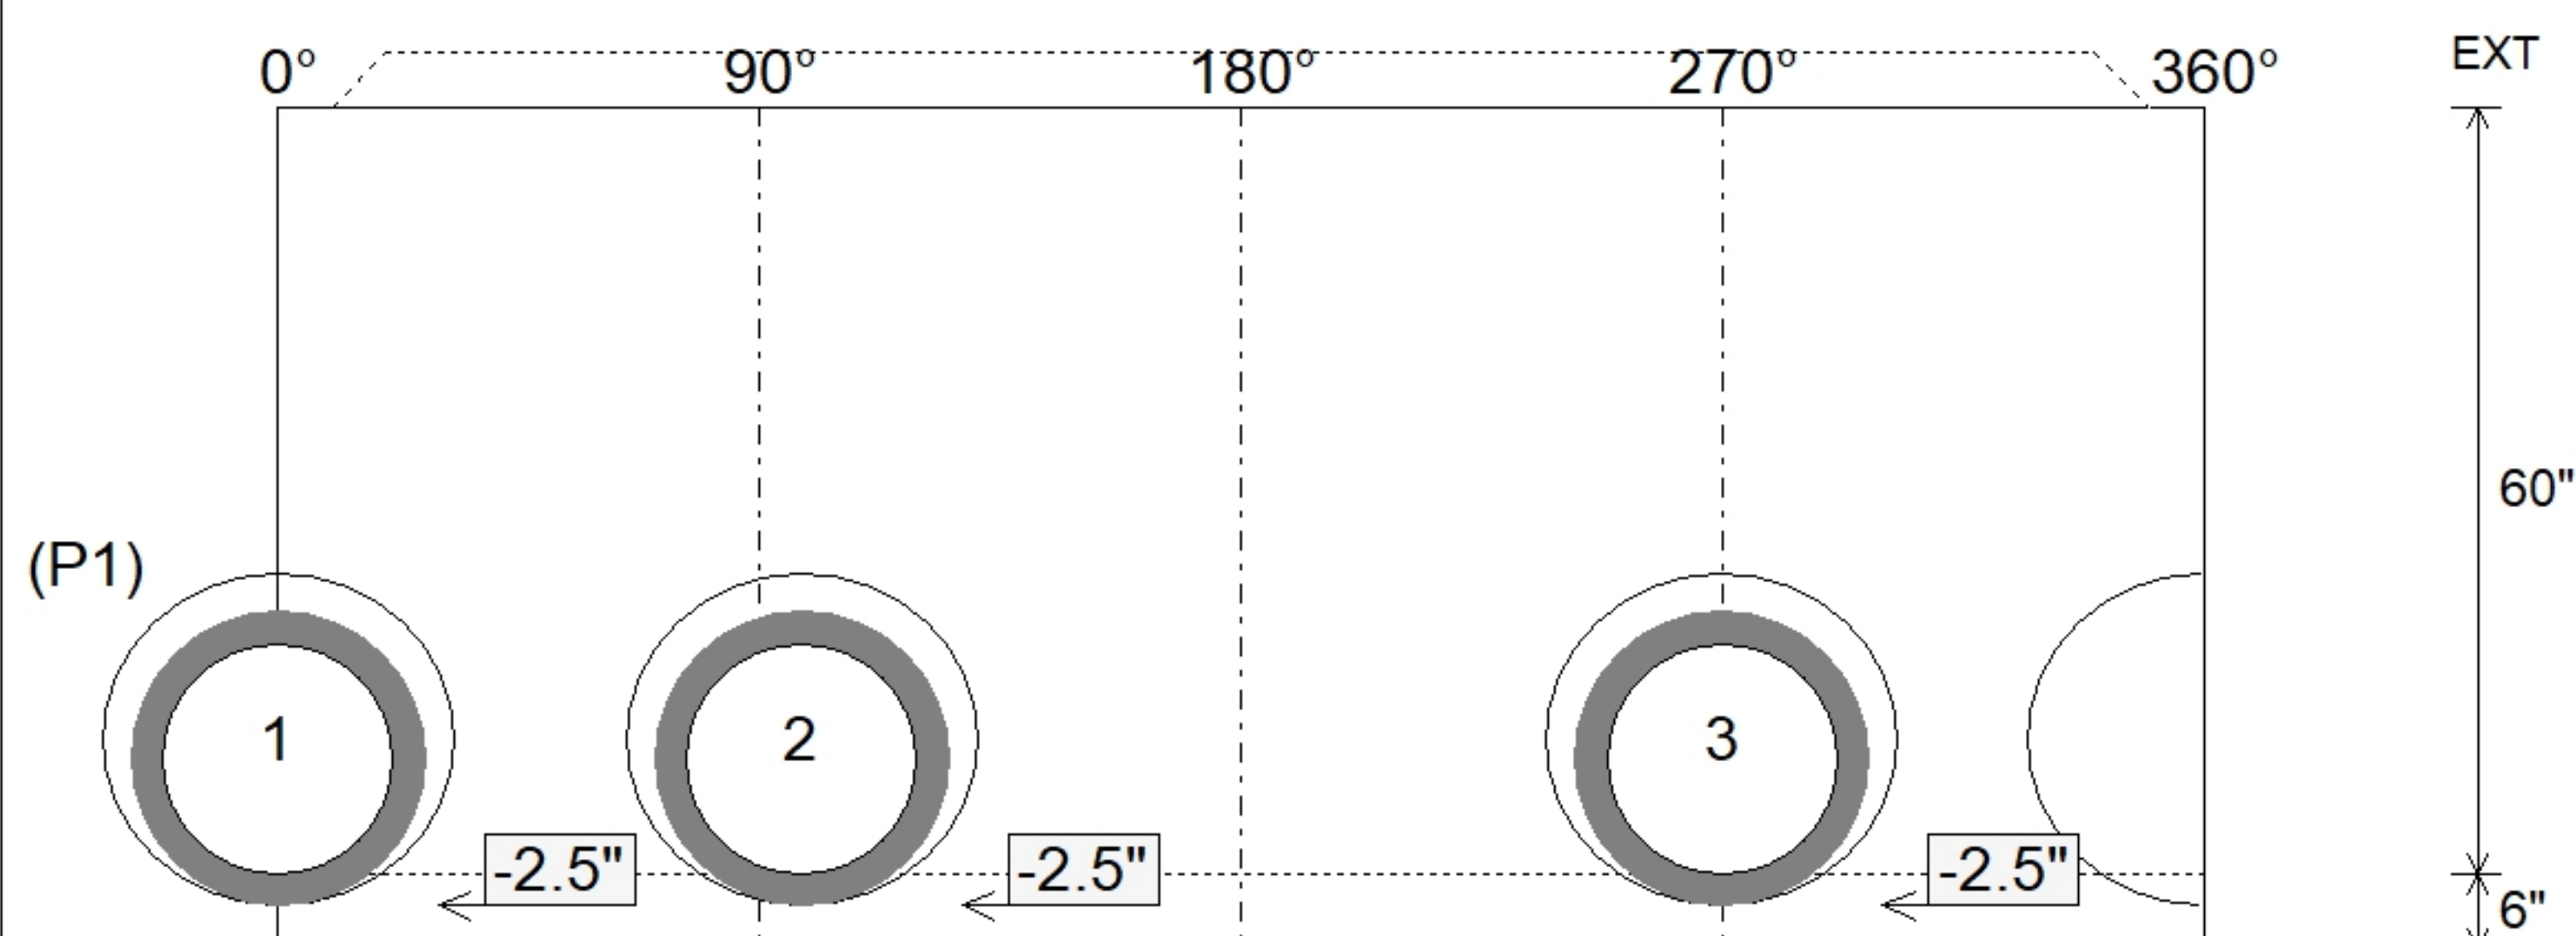

SUBMITTAL
APPROVED BY: