



Floor (Bot): 538.56'
Overall Height: 7.375'
Slack: 0.9"

0 lb
1839 lb
5568 lb
500 lb
0 lb
0 lb
0 lb


Structure Total: 7907 lb

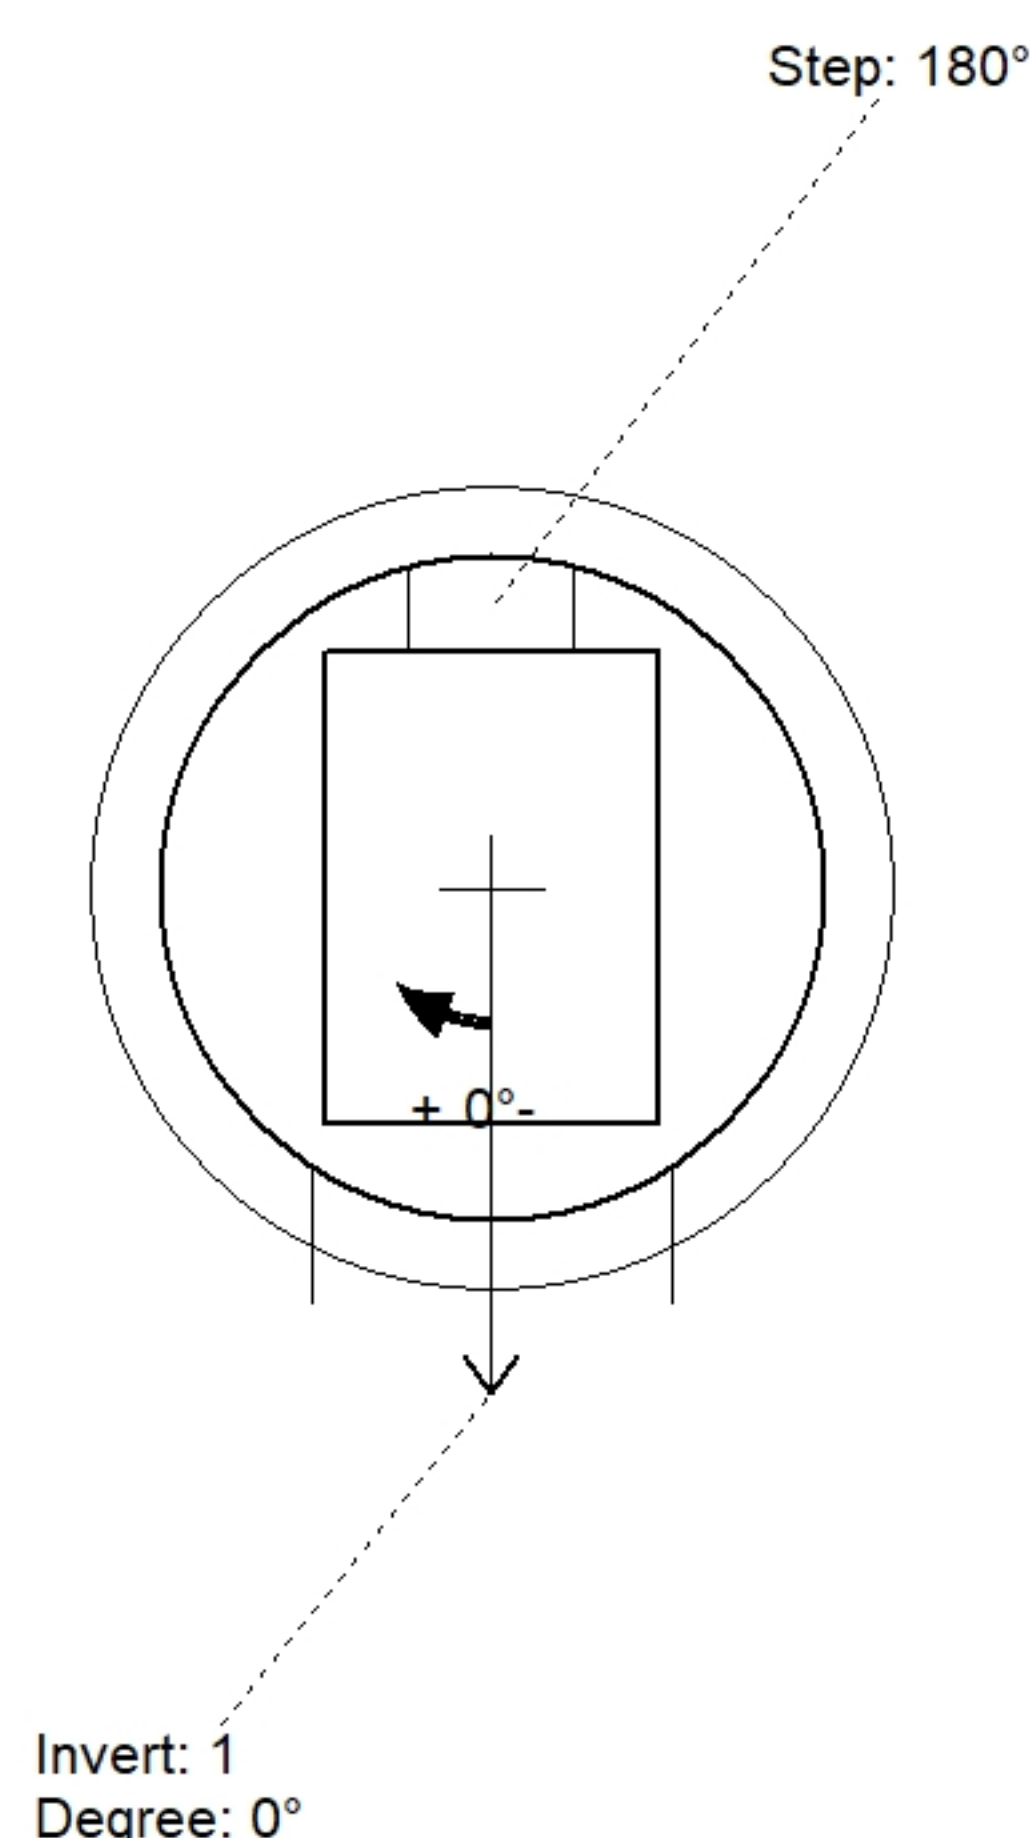

Position	Elev	Angle	Pipe	Pipe OD	Hole	Connector	Up (⌵)	Ref
Rim	546.01'							
Reducer								
Invert 1	539.06'	0°	18" RCP B WALL	23"	26"	Hole 26	-2.5"	P1
Invert 2								
Invert 3								
Invert 4								
Invert 5								
Invert 6								
Invert 7								
Invert 8								

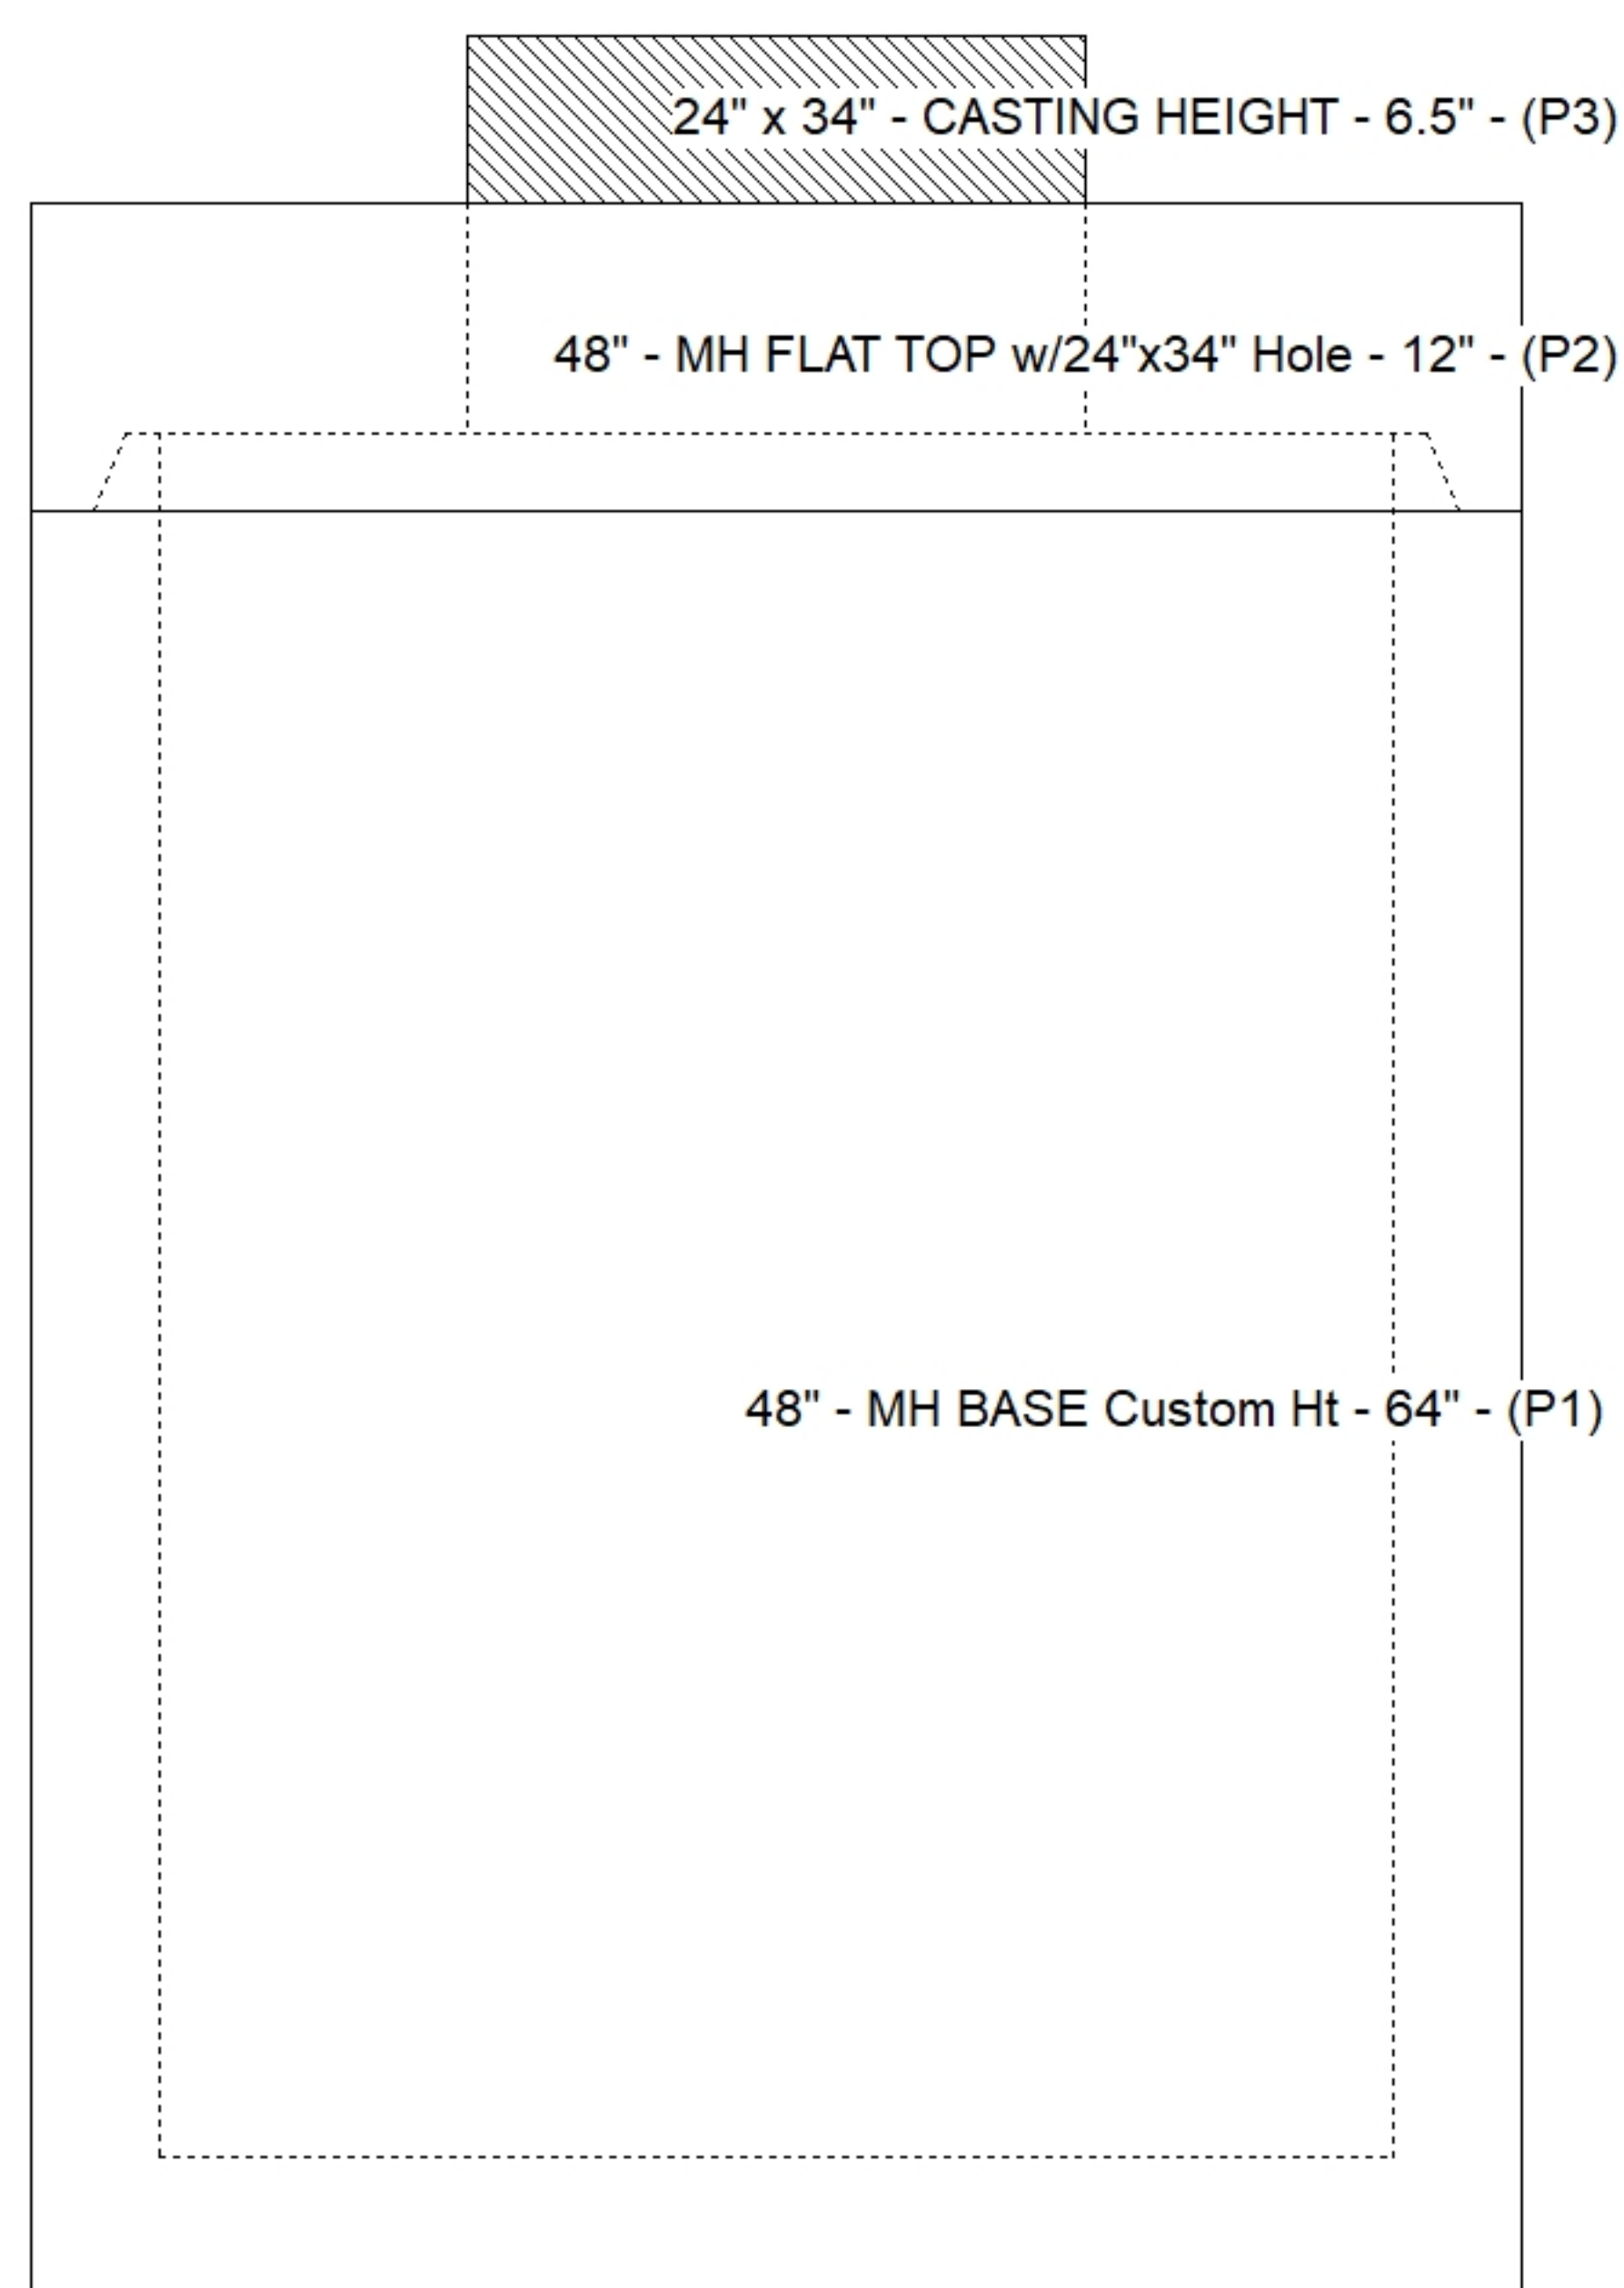

Default - Interior Dimensions

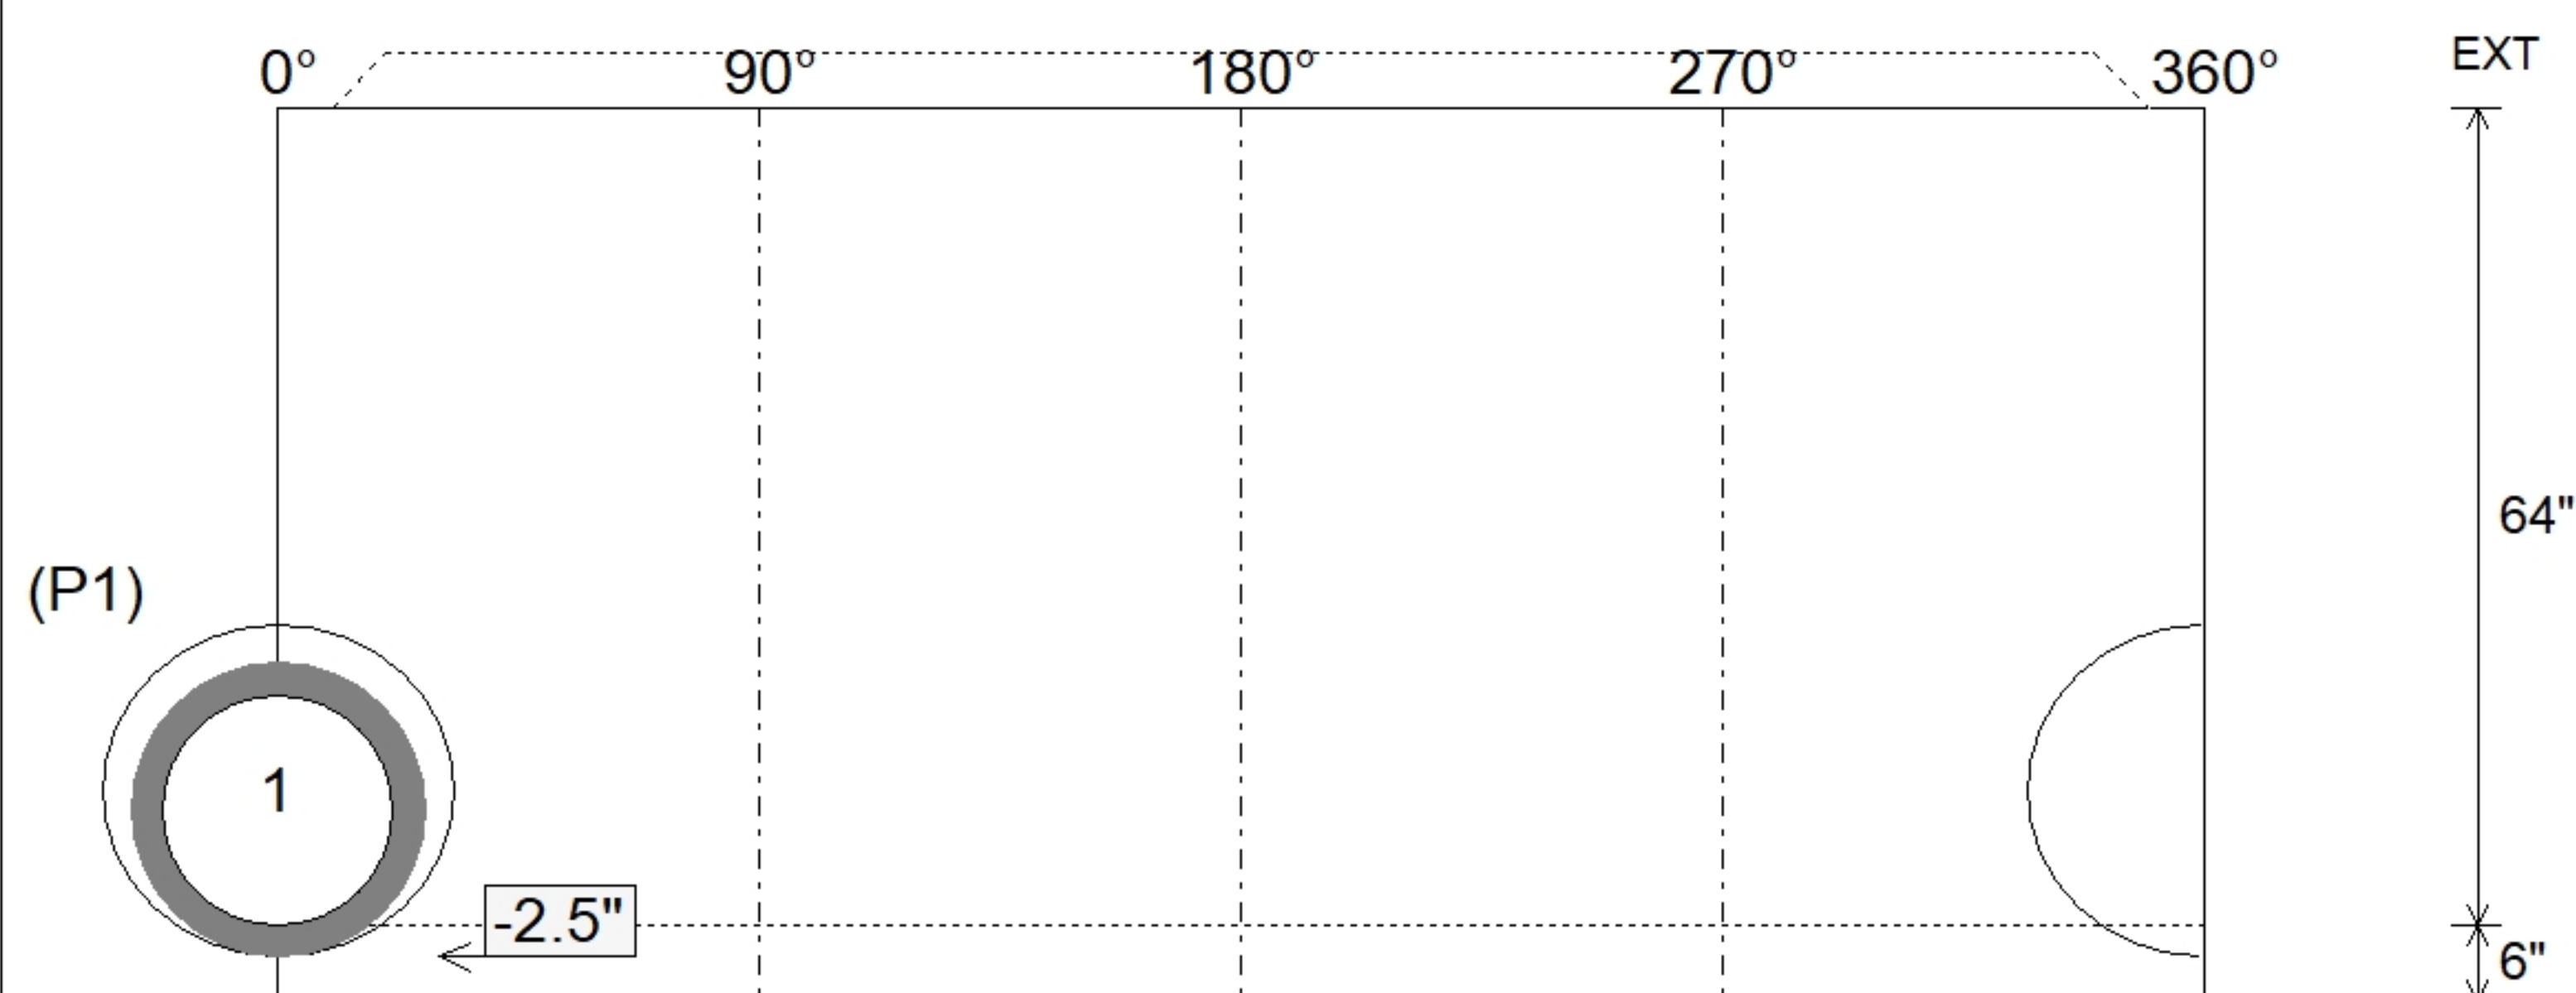

SUBMITTAL
APPROVED BY: