




Floor (Bot): 541.48'
Overall Height: 4.542'
Slack: 1.66"

Structure Total: 5435 lb

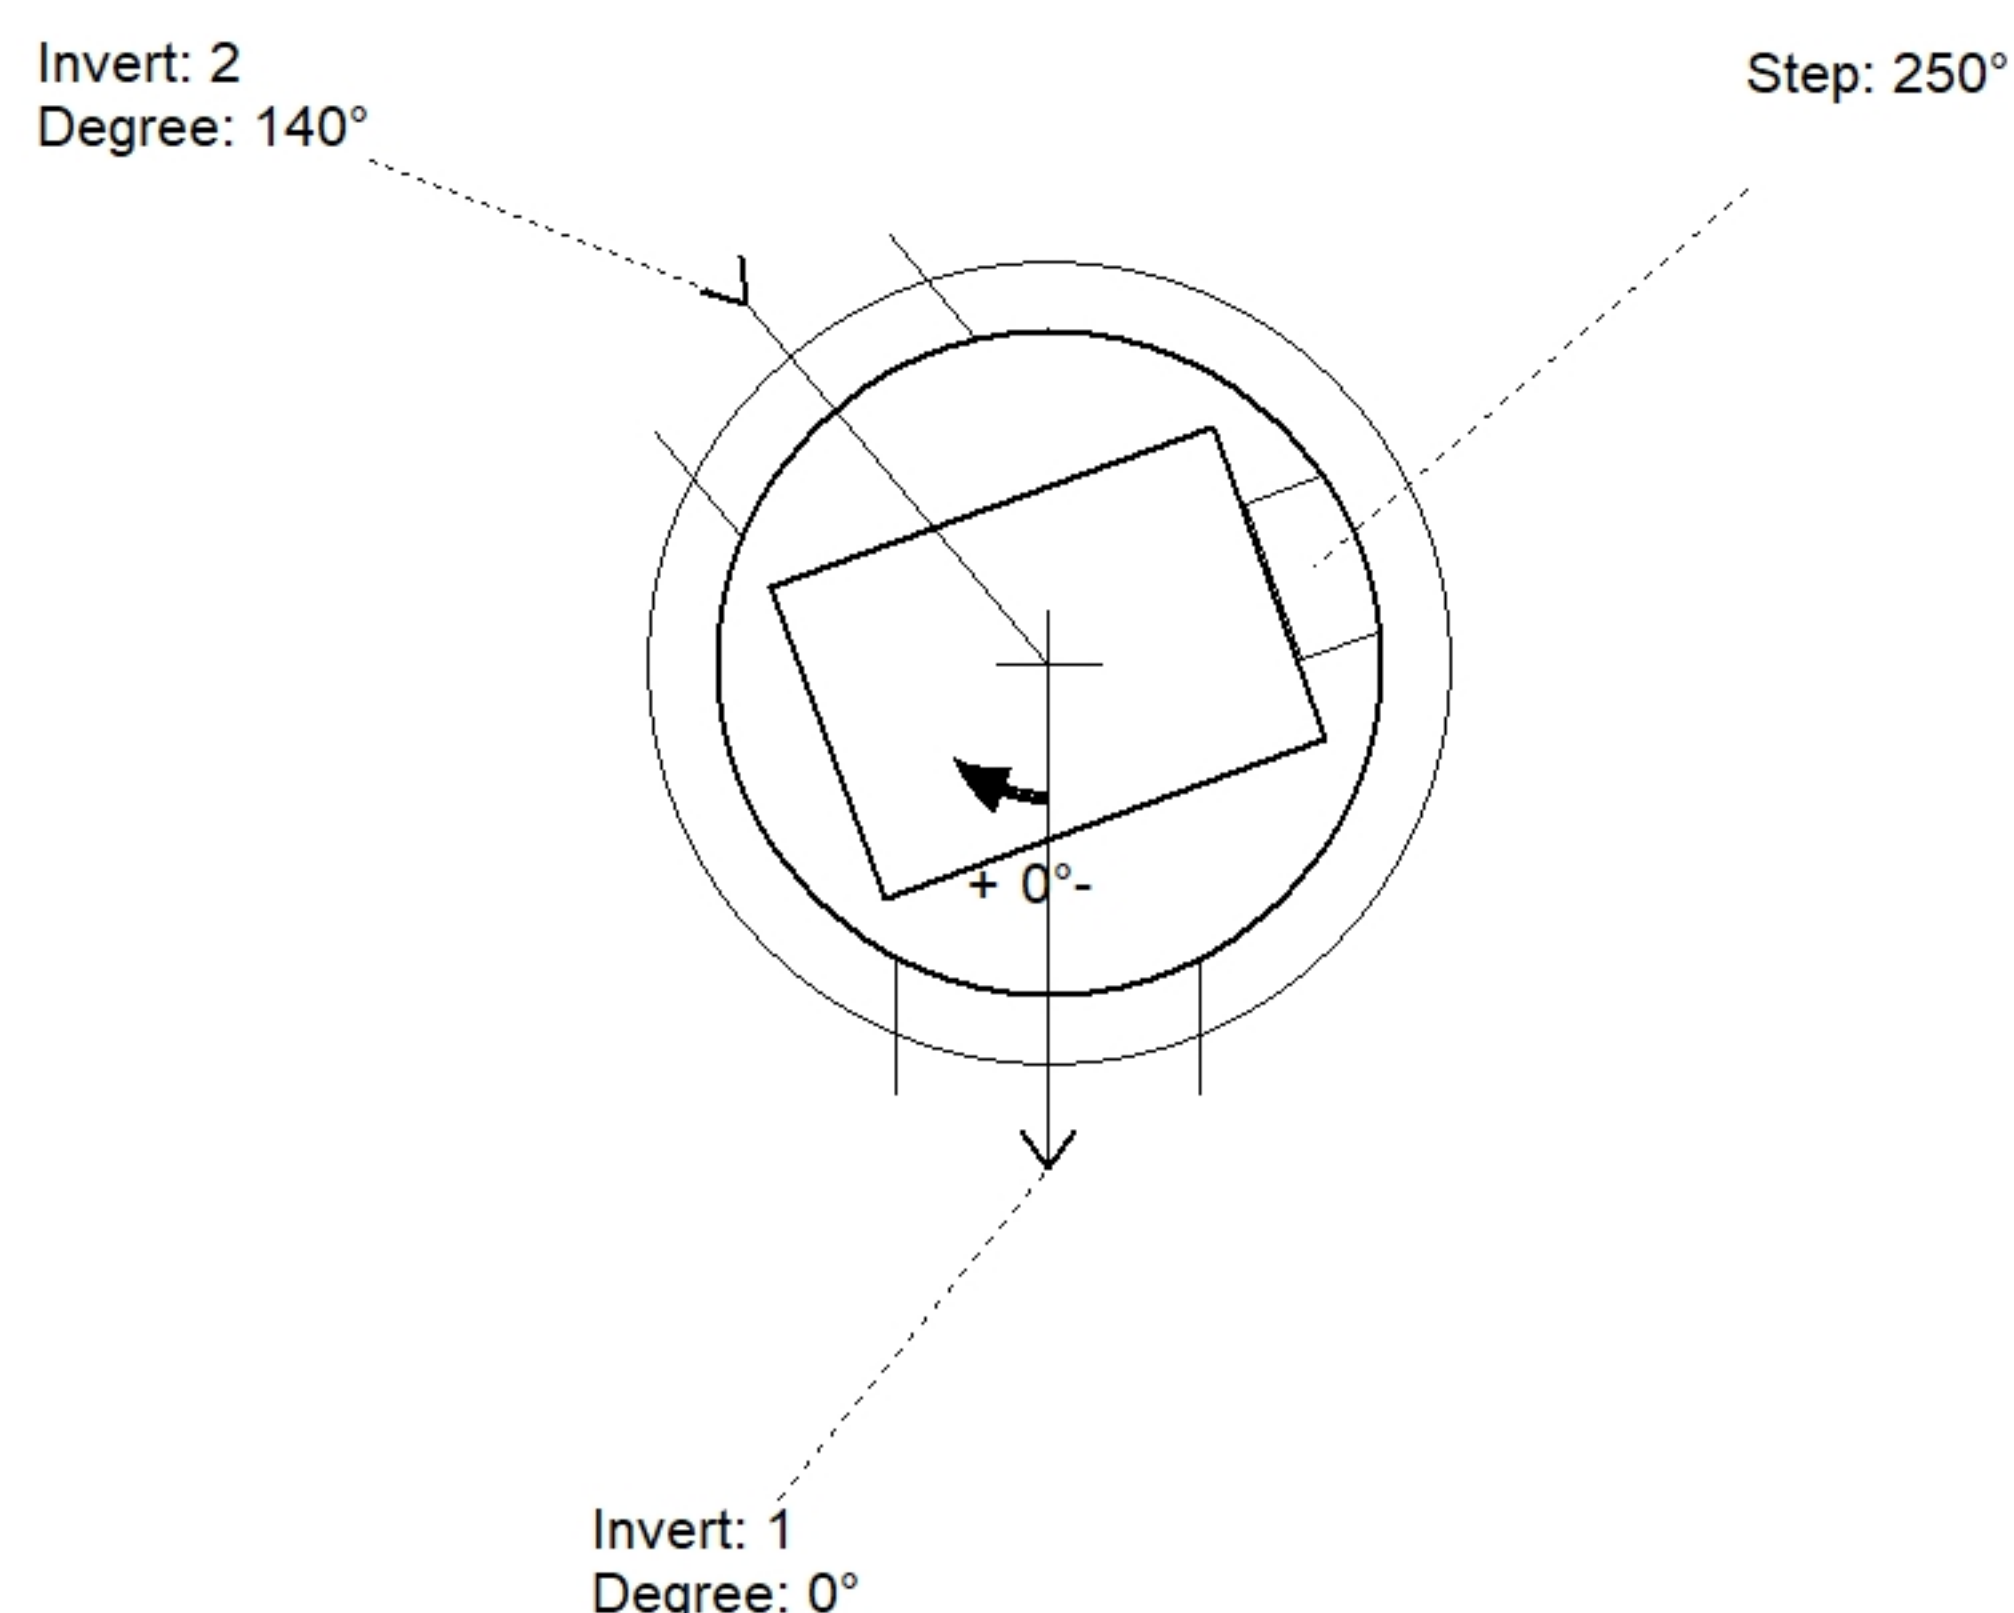

Position	Elev	Angle	Pipe	Pipe OD	Hole	Connector	Up (⌵)	Ref
Rim	546.16'							
Reducer								
Invert 1	541.98'	0°	15" RCP B WALL	19.5"	22"	Hole 22	-2.25"	P1
Invert 2	541.98'	140°	15" RCP B WALL	19.5"	22"	Hole 22	-2.25"	P1
Invert 3								
Invert 4								
Invert 5								
Invert 6								
Invert 7								
Invert 8								

Default - Interior Dimensions

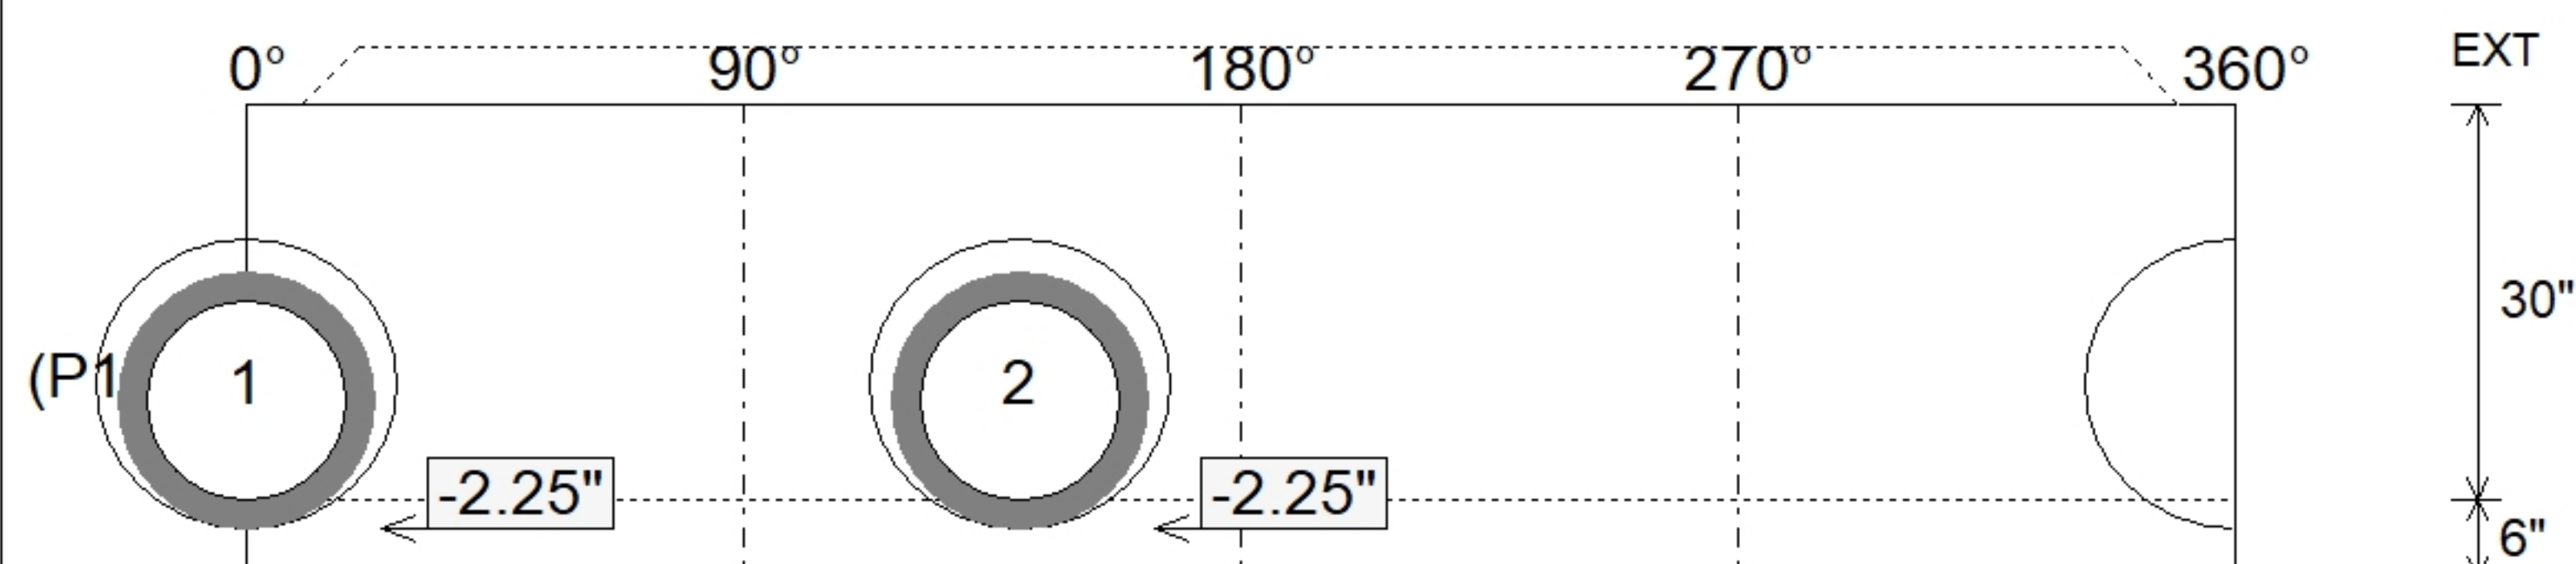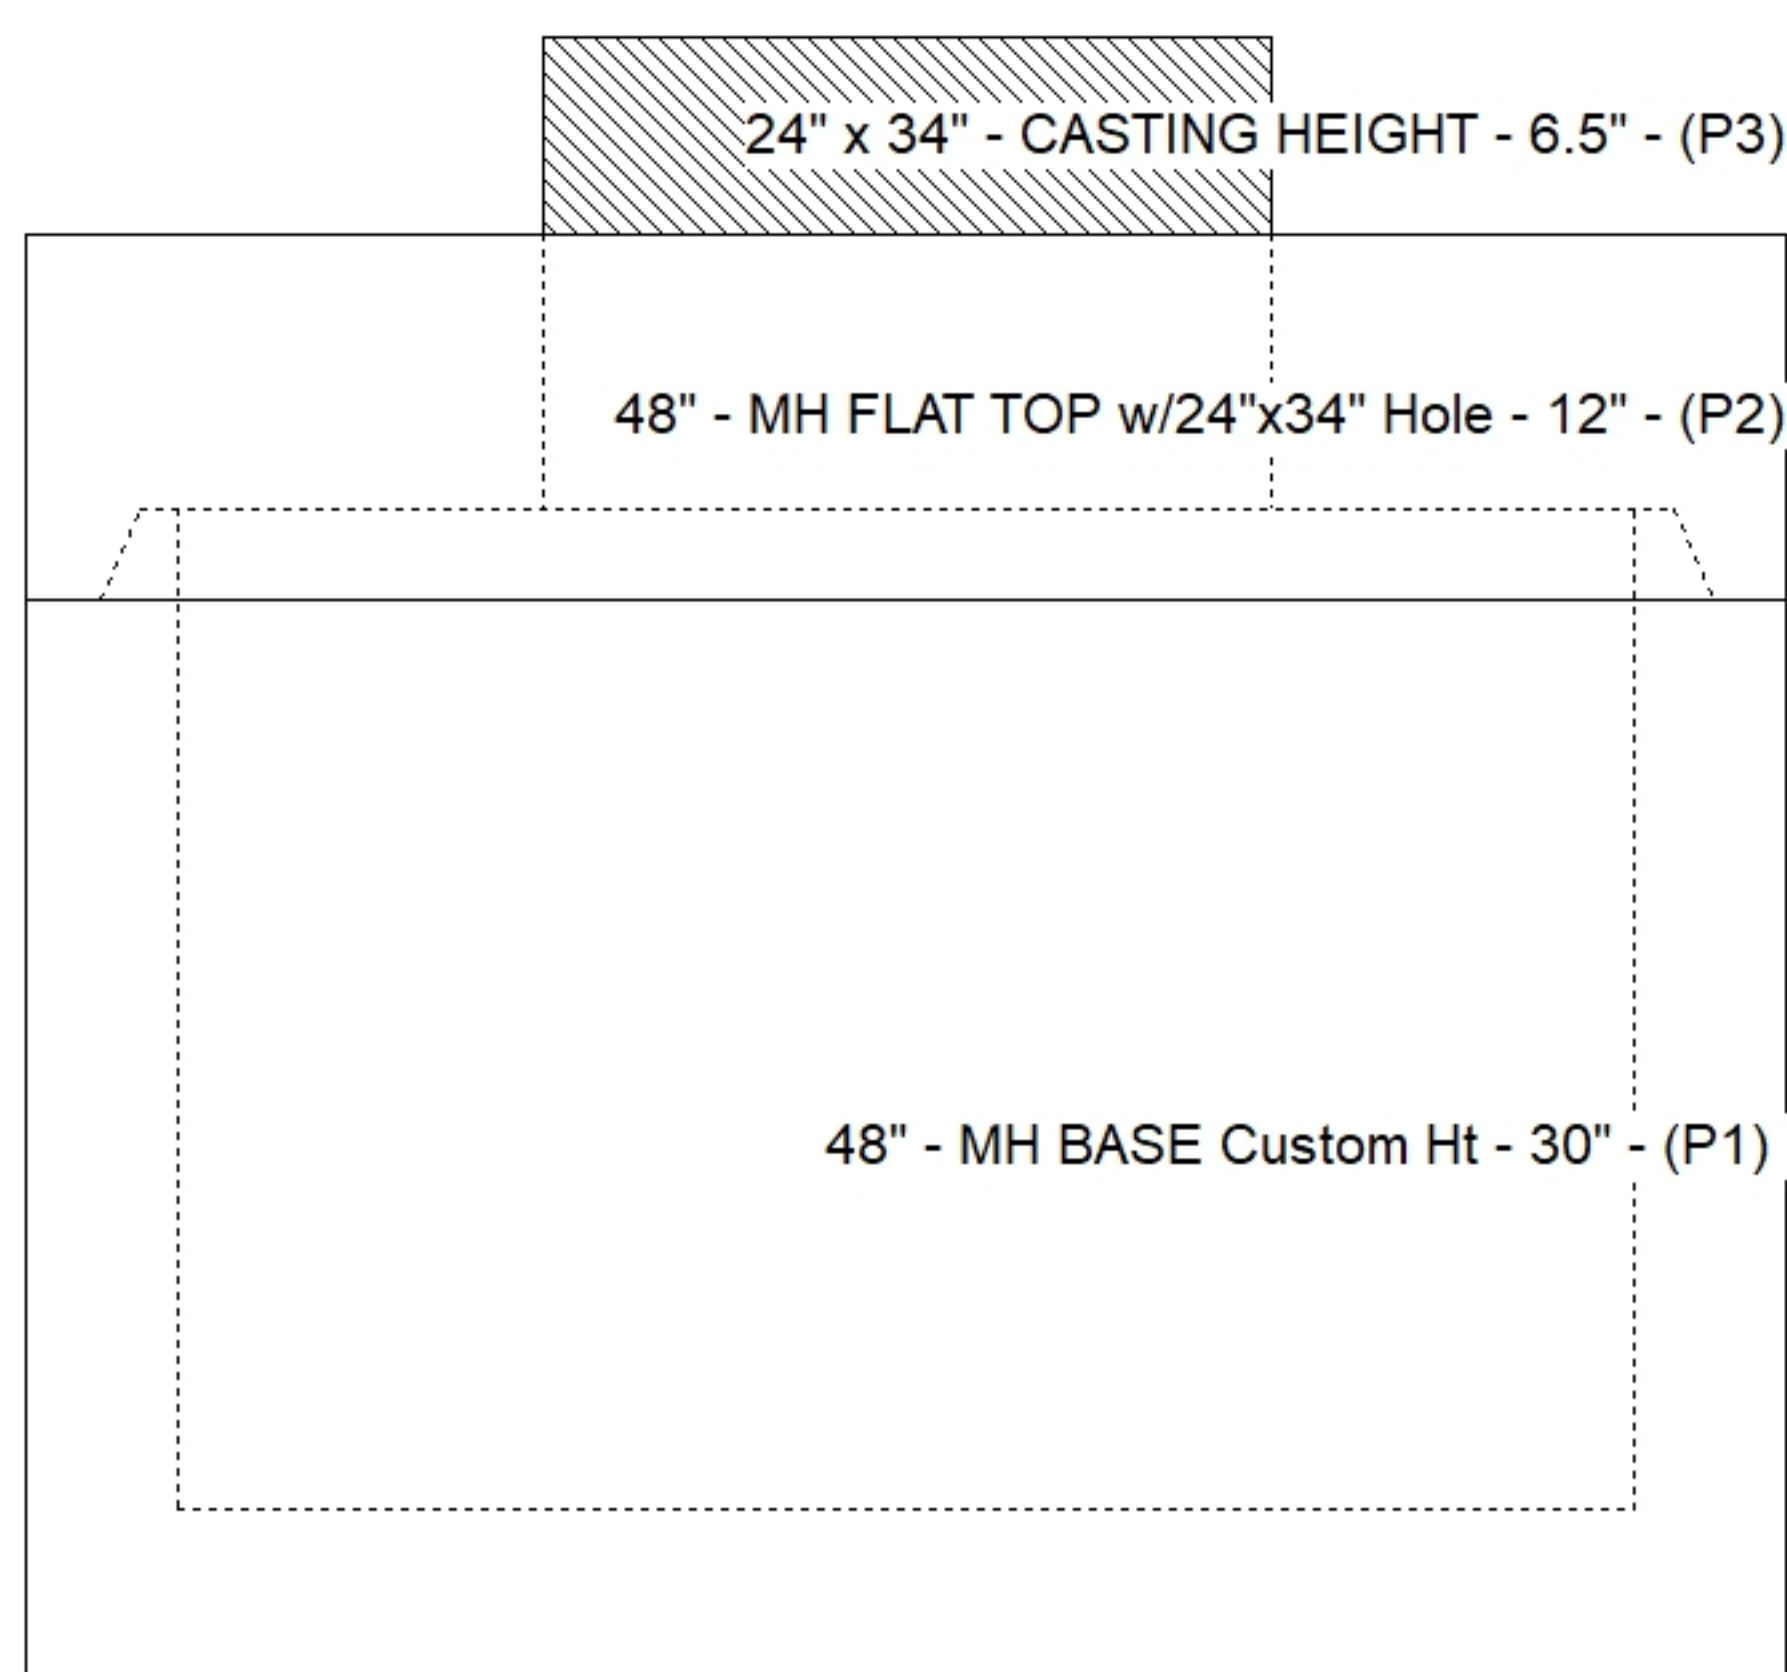

SUBMITTAL
APPROVED BY: