
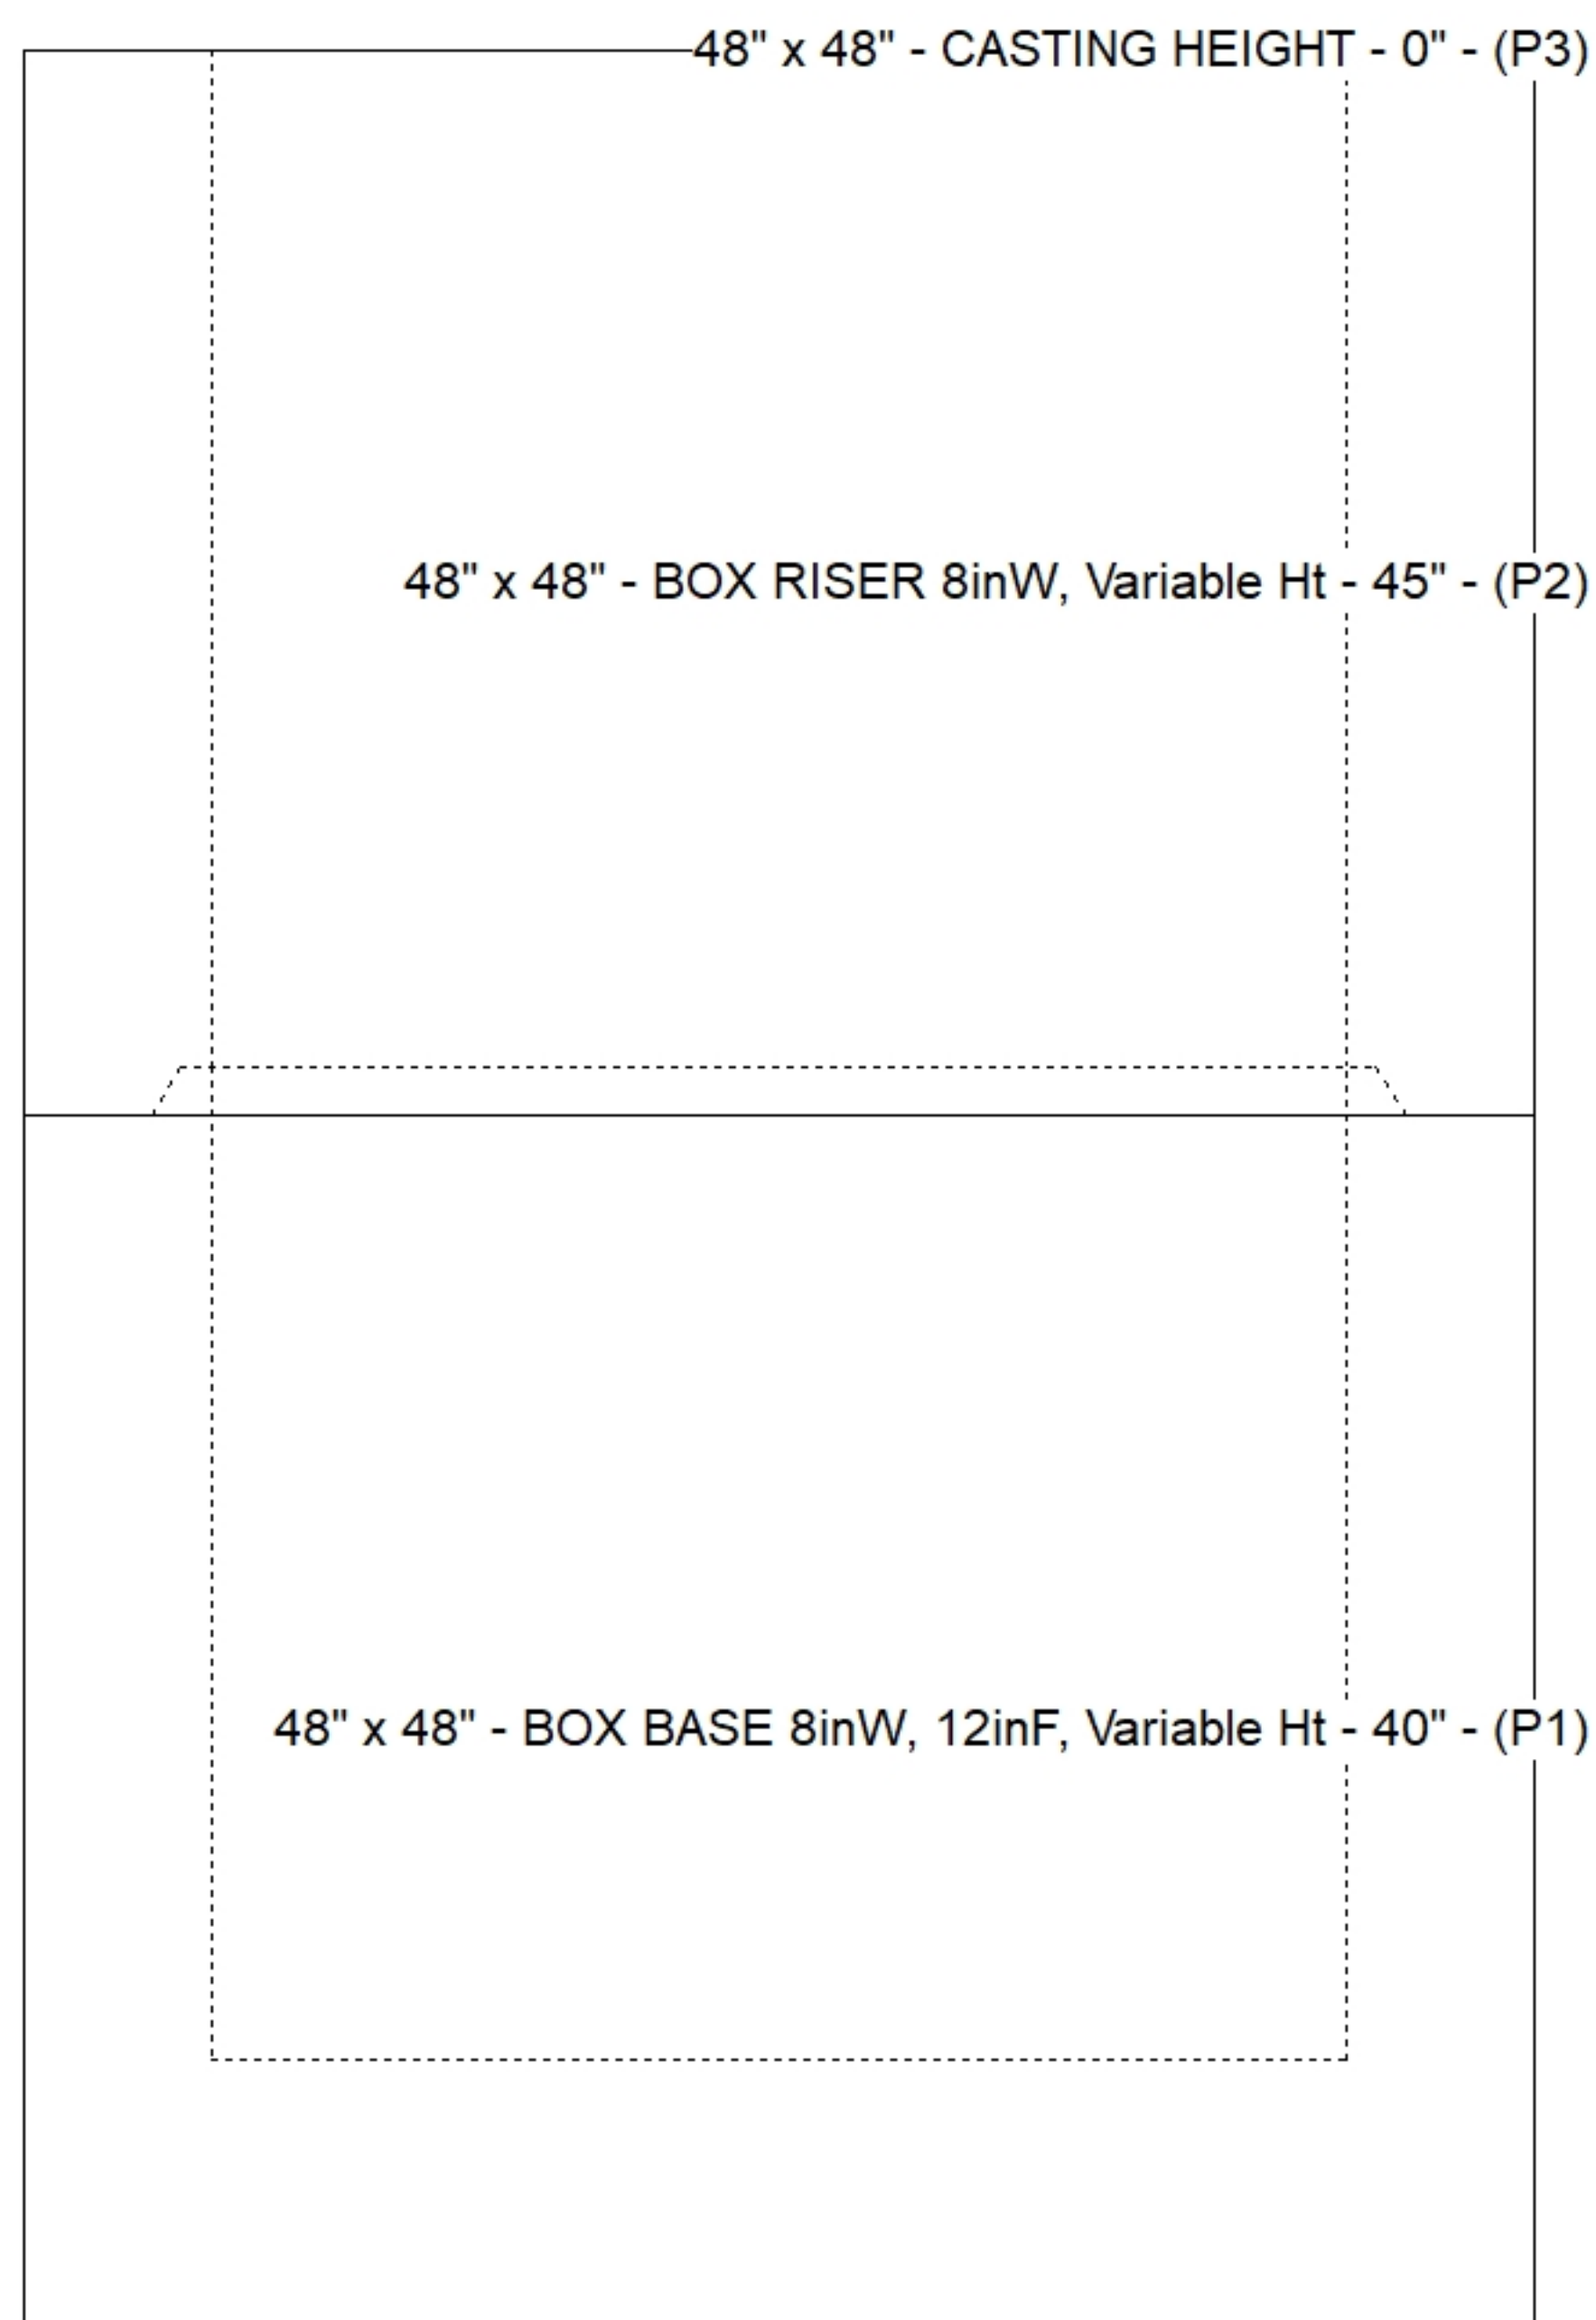


Floor (Bot): 531.9'
Overall Height: 8.083'
Slack: 0.2"

Structure Total:	16173 lb
------------------	----------

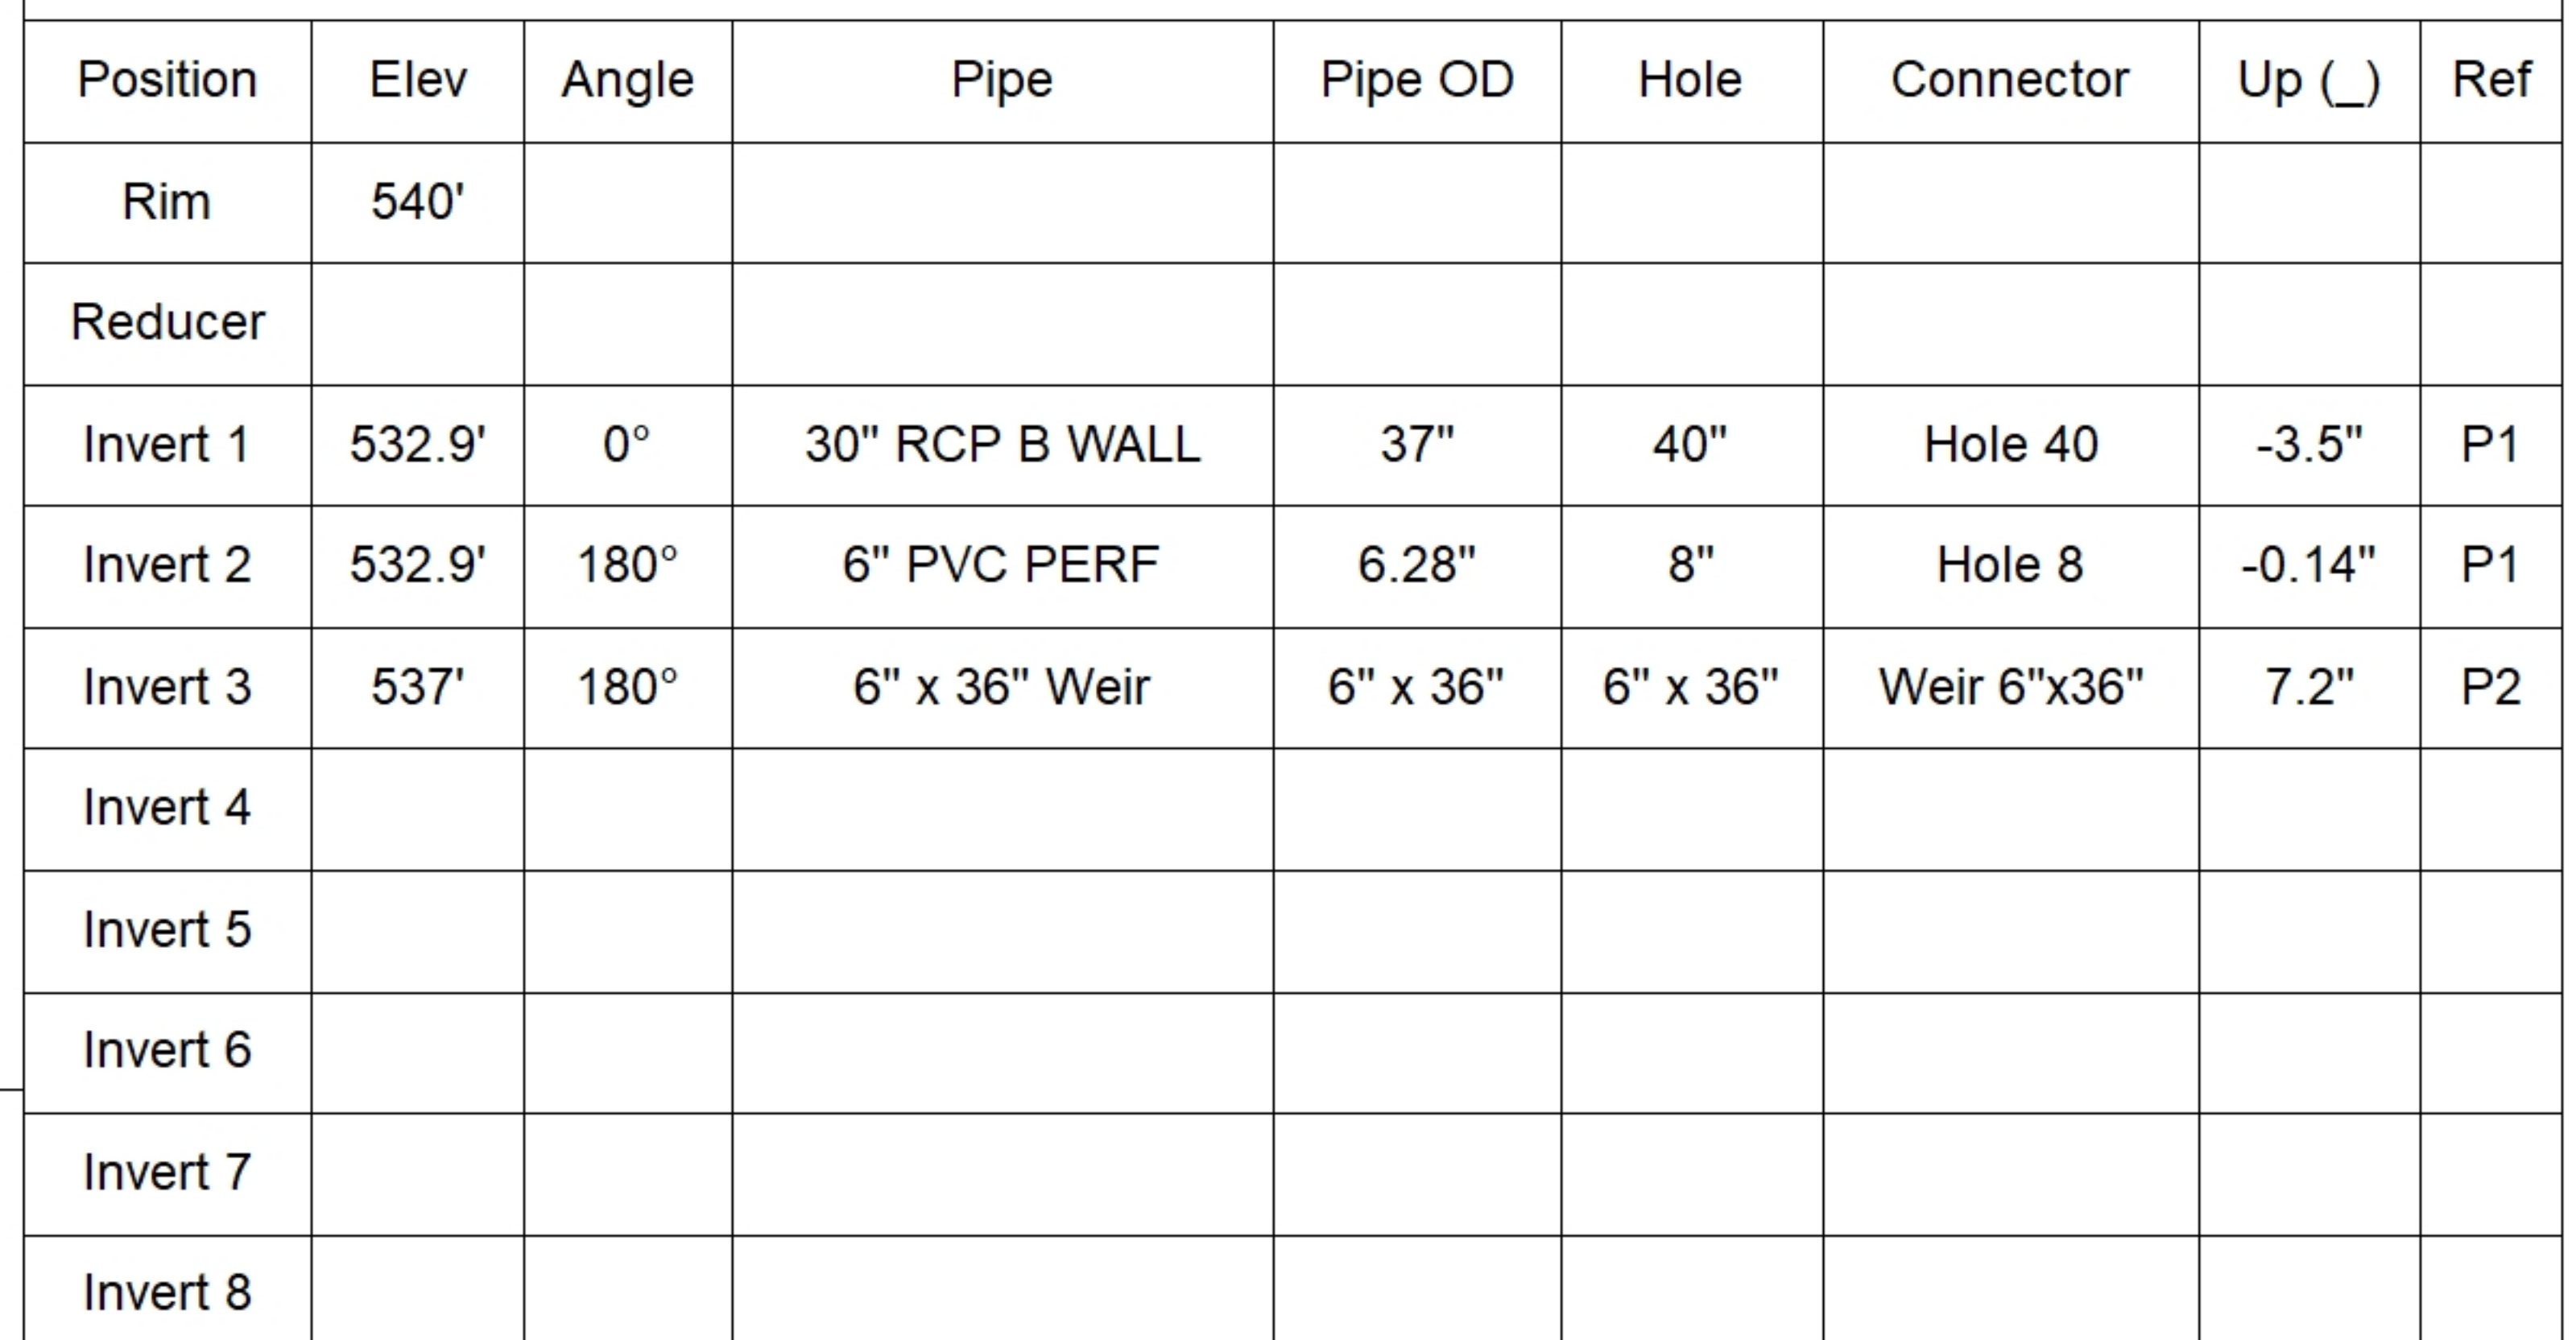

SUBMITTAL
APPROVED BY: